

# Darling Square, NE Plot S4.551A DA Modification

## LITTLE HAY STREET PUBLIC ARTWORK - BRENDAN VAN HEK

Drawing Number	Drawing Title
LHS-NEP-001	PRECINCT PLAN
LHS-NEP-002	CATENARY, GENERAL ARRANGEMENT - LITTLE HAY ST
LHS-NEP-003	CATENARY, NEP ELEVATION
LHS-NEP-004	CATENARY, LITTLE HAY STREET SECTION
LHS-NEP-005	GROUND PLANE, GENERAL ARRANGEMENT - LITTLE HAY ST
LHS-NEP-006	GROUND PLANE, NEP ELEVATION
LHS-NEP-007	GROUND PLANE, NEP SECTION
LHS-NEP-008	GROUND PLANE, NEP ELEVATION
LHS-NEP-009	GROUND PLANE, NEP SECTION
LHS-NEP-010	GROUND PLANE, ARTWORK CONSTRUCTION DETAIL
LHS-NEP-011	ARTWORK CONTENT / CHARACTER SUITE

Legend  
■ Scoped of this S4.551A



PRECINCT PLAN

Darling Square, NE Plot

Lendlease Haymarket

Scale: 1:1000 @A3  
Date: 30/10/18

Dwg No.: LHS-NEP-001  
Rev: A






Artwork W1



Artwork W3

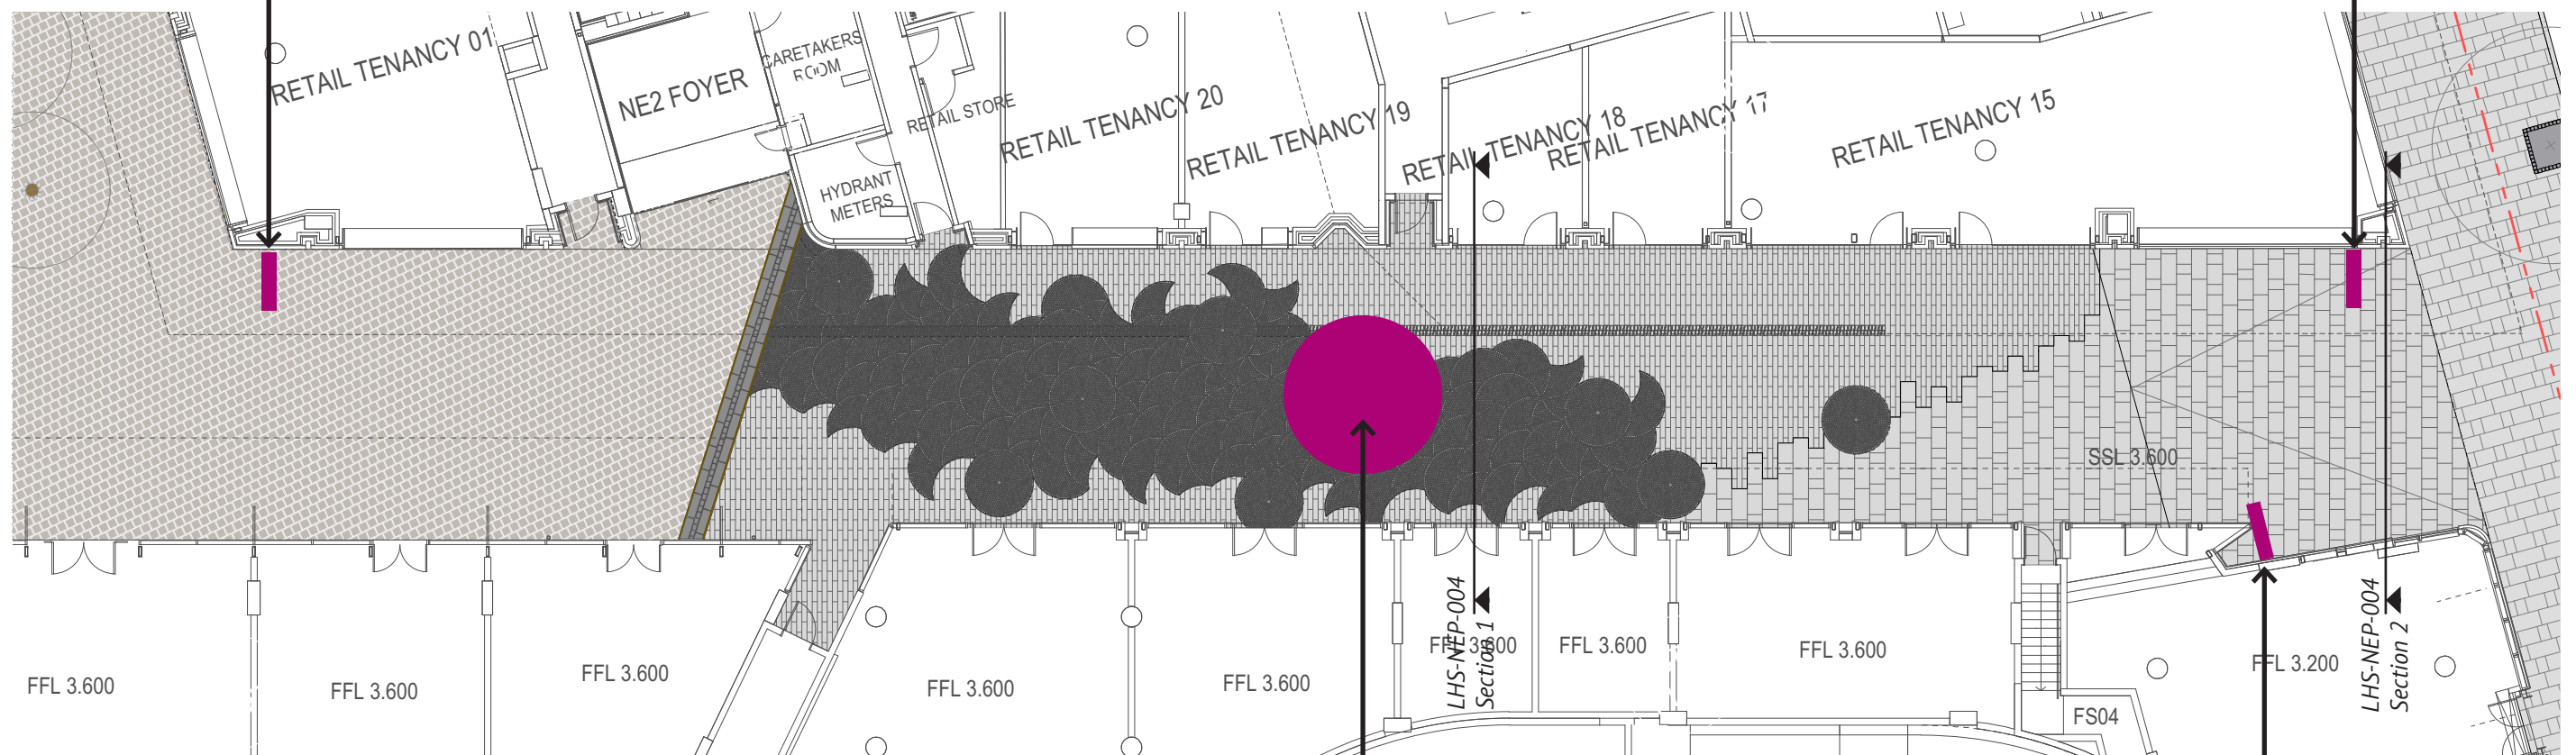

Artwork C1



Artwork W2



#### Notes

1. For catenary artwork construction details please see Event Engineering document - EE17 173 Darling Square Catenary Artwork Shop Drawings
2. The character symbology represented in drawing LHS-NEP-011 is the suite which the ground place wall mounted artworks will use.

#### Artwork Sizing (approximate)

- C1 - 2000mm (radius) Sphere
- W1 - 2000mm (H) x 500mm (W) x 50mm (D)
- W2 - 2000mm (H) x 500mm (W) x 50mm (D)
- W3 - 2000mm (H) x 500mm (W) x 50mm (D)

CATENARY, GENERAL ARRANGEMENT - LITTLE HAY ST

**Darling Square, NE Plot**

Lendlease Haymarket

Scale: 1:200 @A3  
Date: 30/01/19

Dwg No.: LHS-NEP-002  
Rev: B




**Artwork Sizing (approximate)**  
 C1 - 2000mm (radius) Sphere  
 W1 - 2000mm (H) x 500mm (W) x 50mm (D)  
 W3 - 2000mm (H) x 500mm (W) x 50mm (D)


Artwork W1





Artwork C1

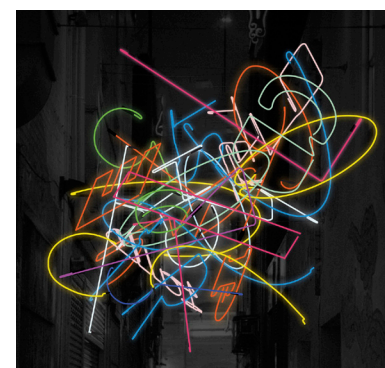

Artwork W3

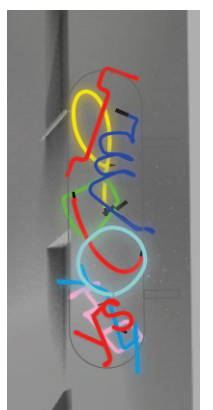



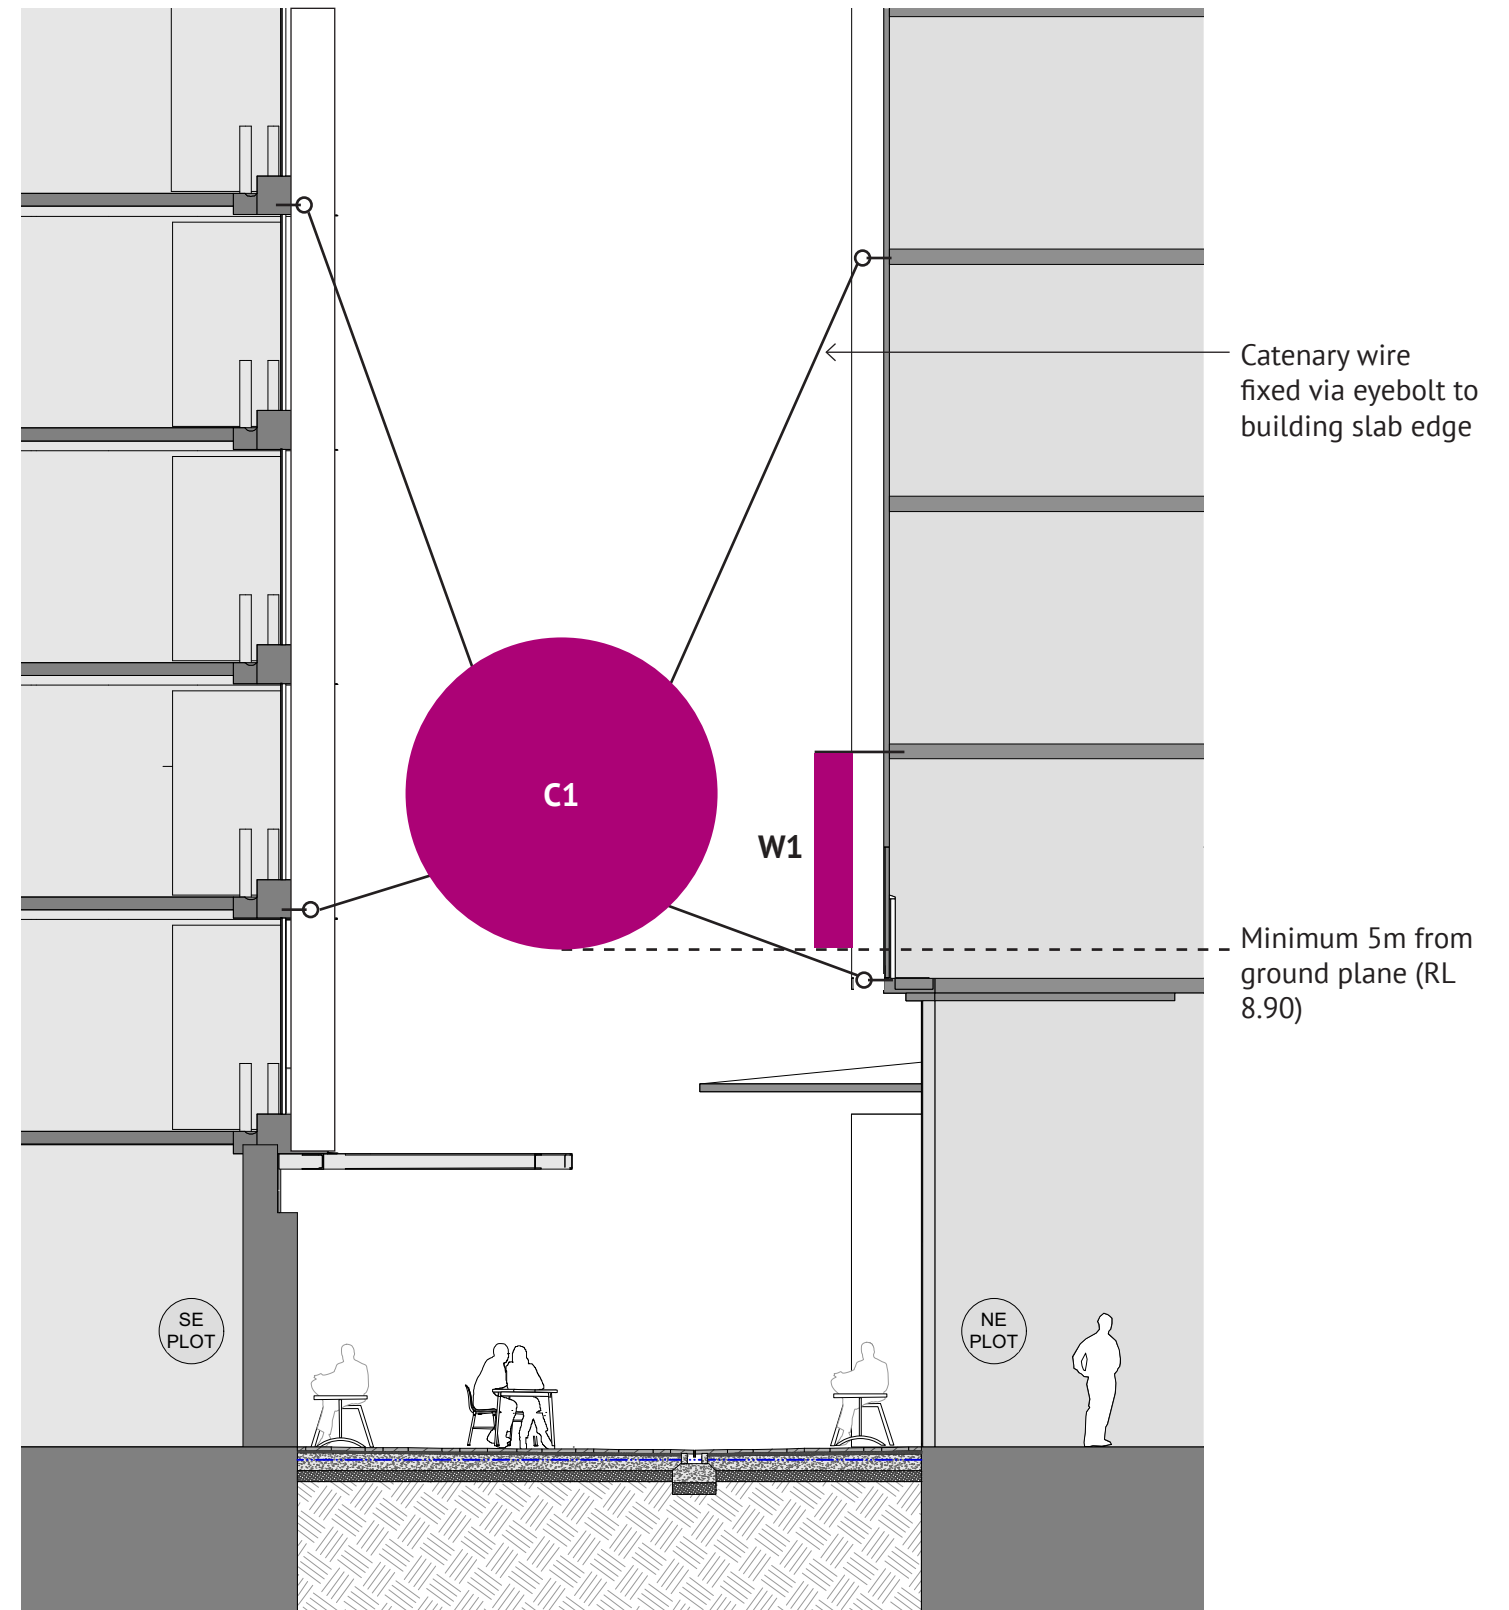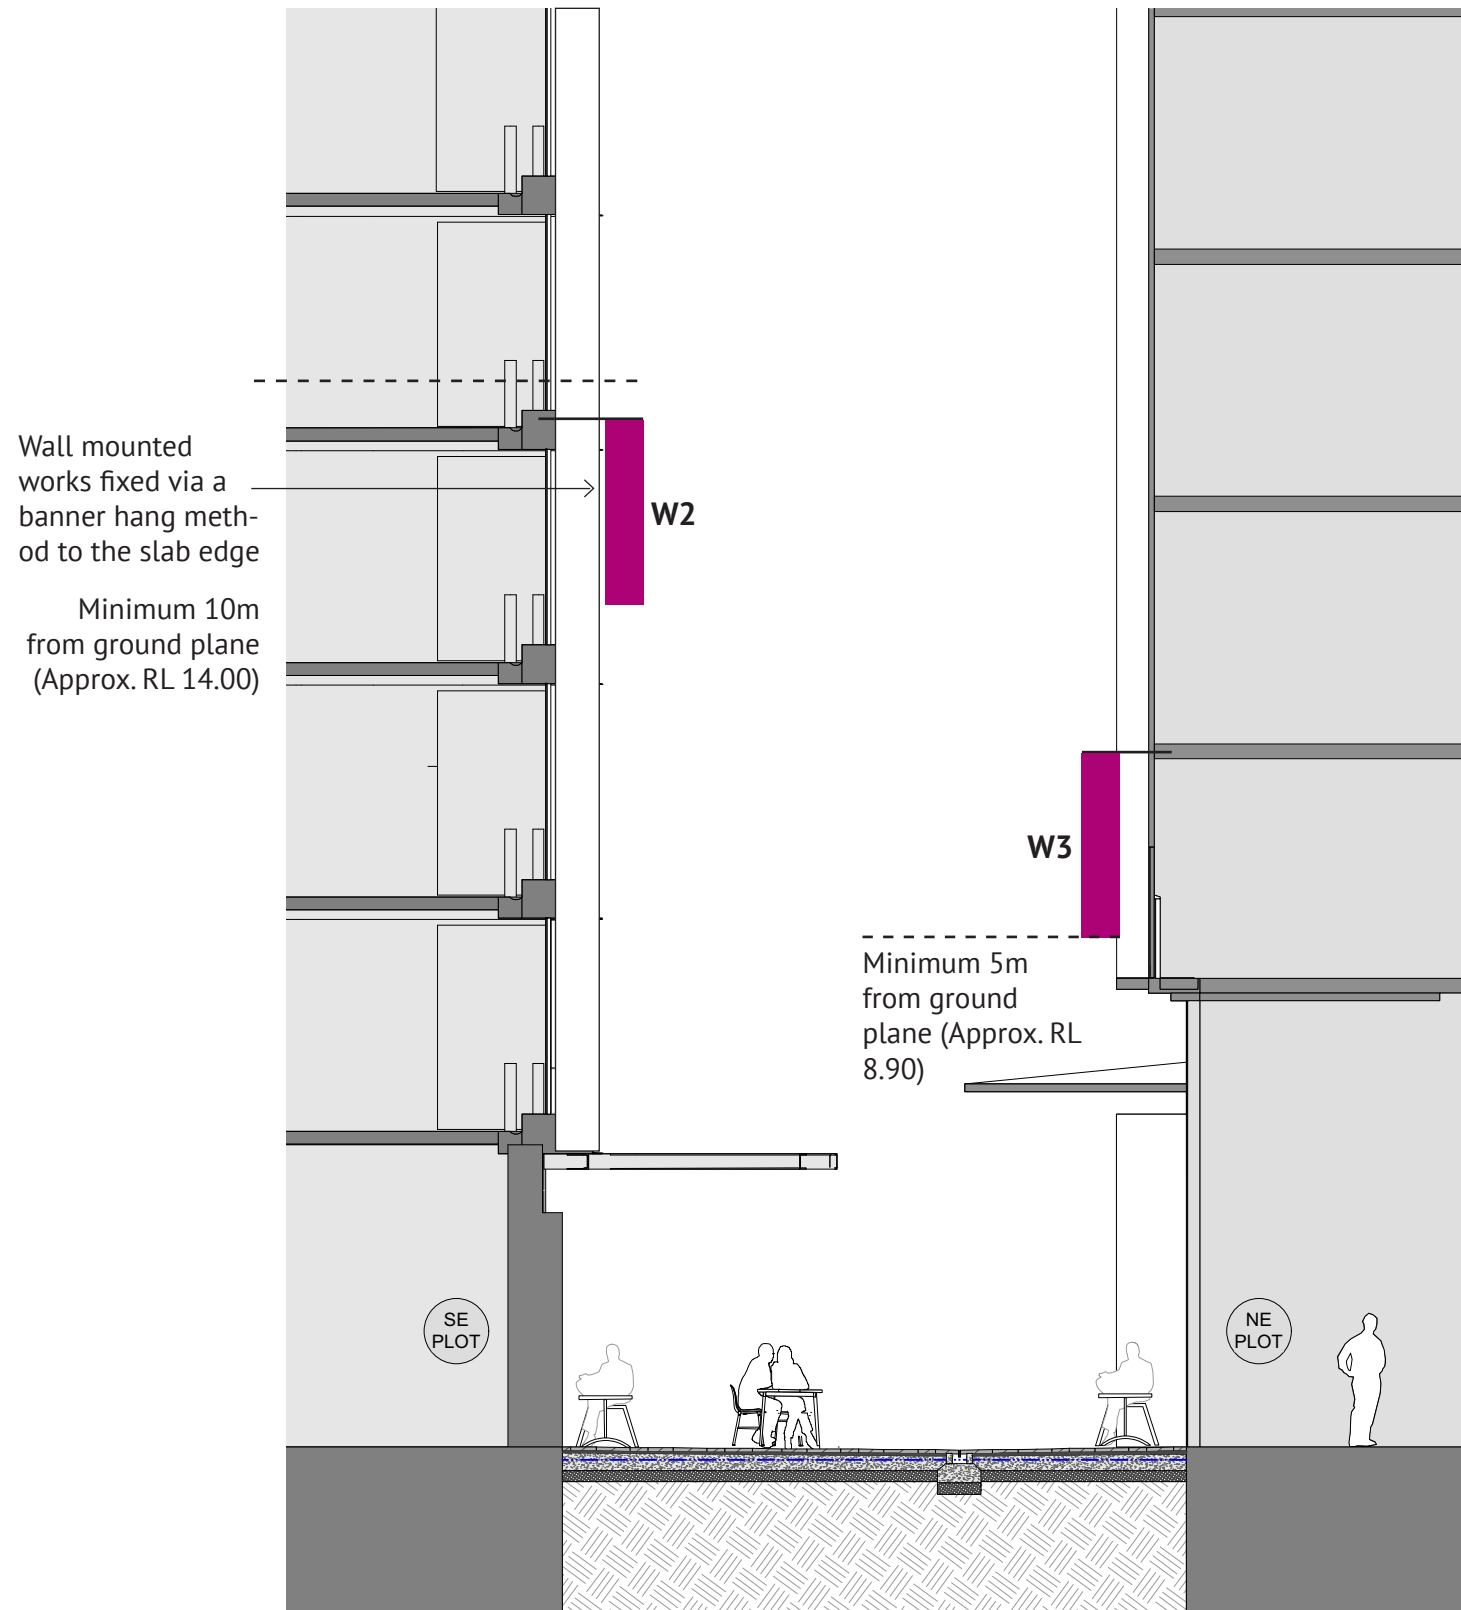

CATENARY, LITTLE HAY STREET SECTION

**Darling Square, NE Plot**

Lendlease Haymarket

Scale: 1:100 @A3  
Date: 30/01/19

Dwg No.: LHS-NEP-004  
Rev: C



#### Legend

Locations for Ground Plane Wall Mounted Artworks

#### Notes

1. Artworks will be designed in conjunction with the retail shopfronts and their corresponding signage,
2. Artworks to be installed above 2700mm
3. The character symbology represented in drawing LHS-NEP-011 is the suite which the ground place wall mounted artworks will use.

GROUND PLANE, GENERAL ARRANGEMENT - LITTLE HAY STREET

**Darling Square, NE Plot**


Lendlease Haymarket

Scale: 1:200 @A3  
Date: 22/01/19

Dwg No.: LHS-NEP-005  
Rev: B




H 1000mm x W 300 mm

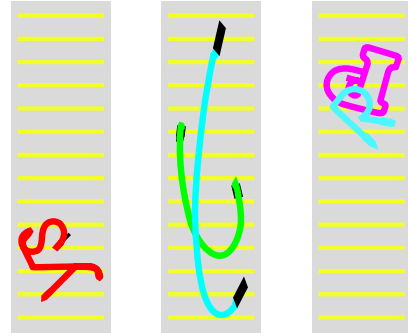


Artwork 5 | Scale 1:12

H 550mm x W 300 mm

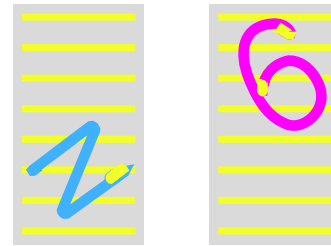


Artwork 6 | Scale 1:6

H 300mm x W 300 mm

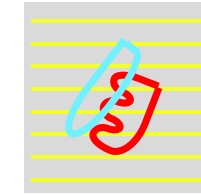


Artwork 7 | Scale 1:6

H 550mm x W 300 mm

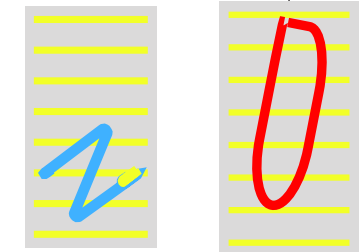

Artwork 8 | Scale 1:6

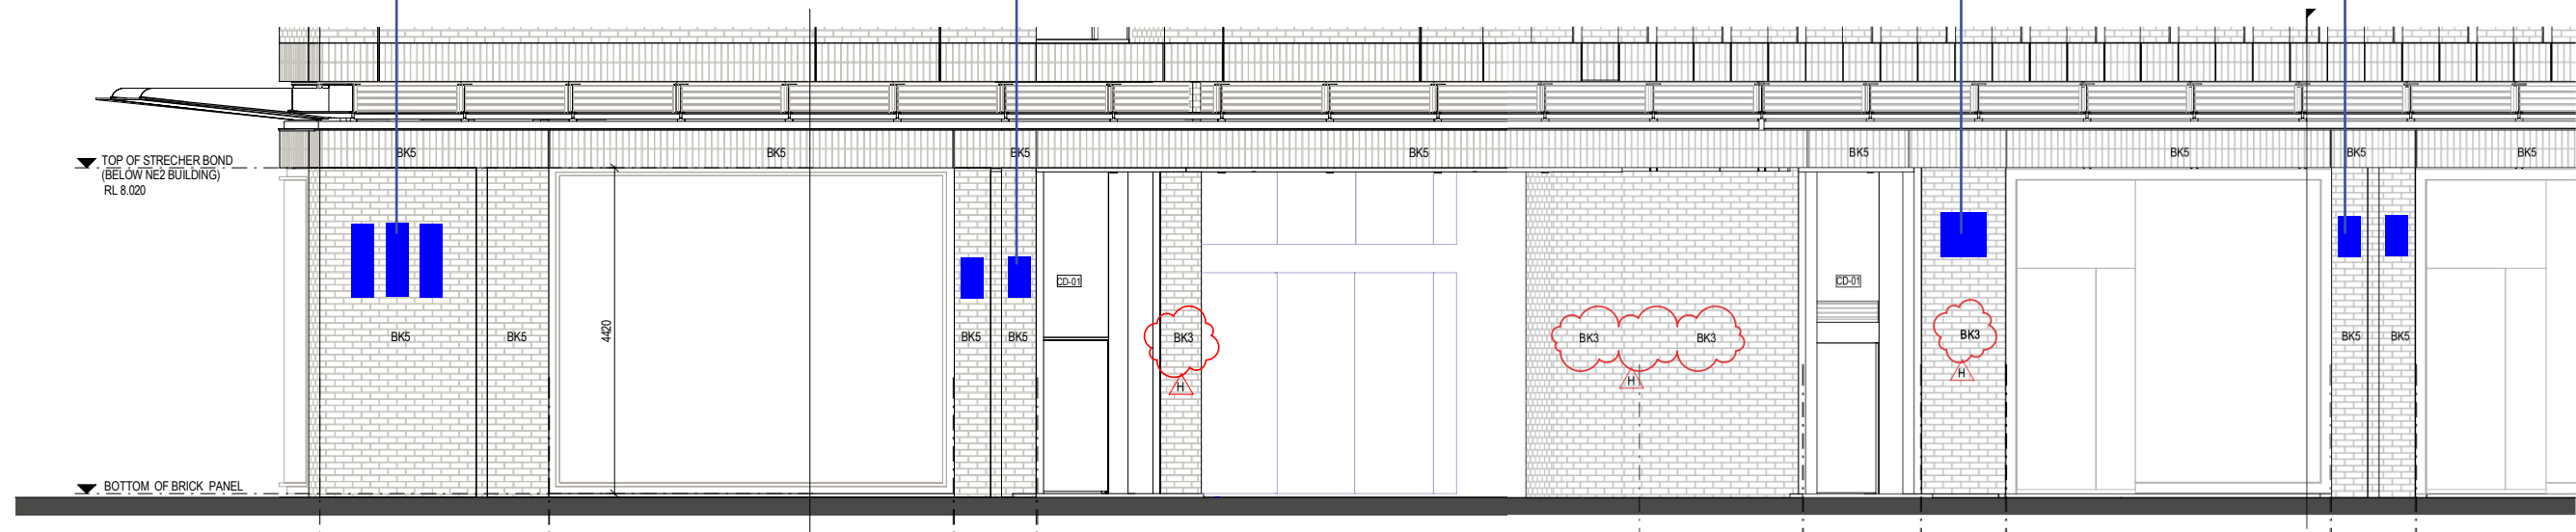

#### Notes

1. Artworks 5-12 base will sit a minimum 2700mm above FFL (Approx. RL 6.30)


GROUND PLANE, NEP ELEVATION

**Darling Square, NE Plot**

Lendlease Haymarket

Scale: 1:50 @A3  
Date: 30/01/19

Dwg No.: LHS-NEP-006  
Rev: B

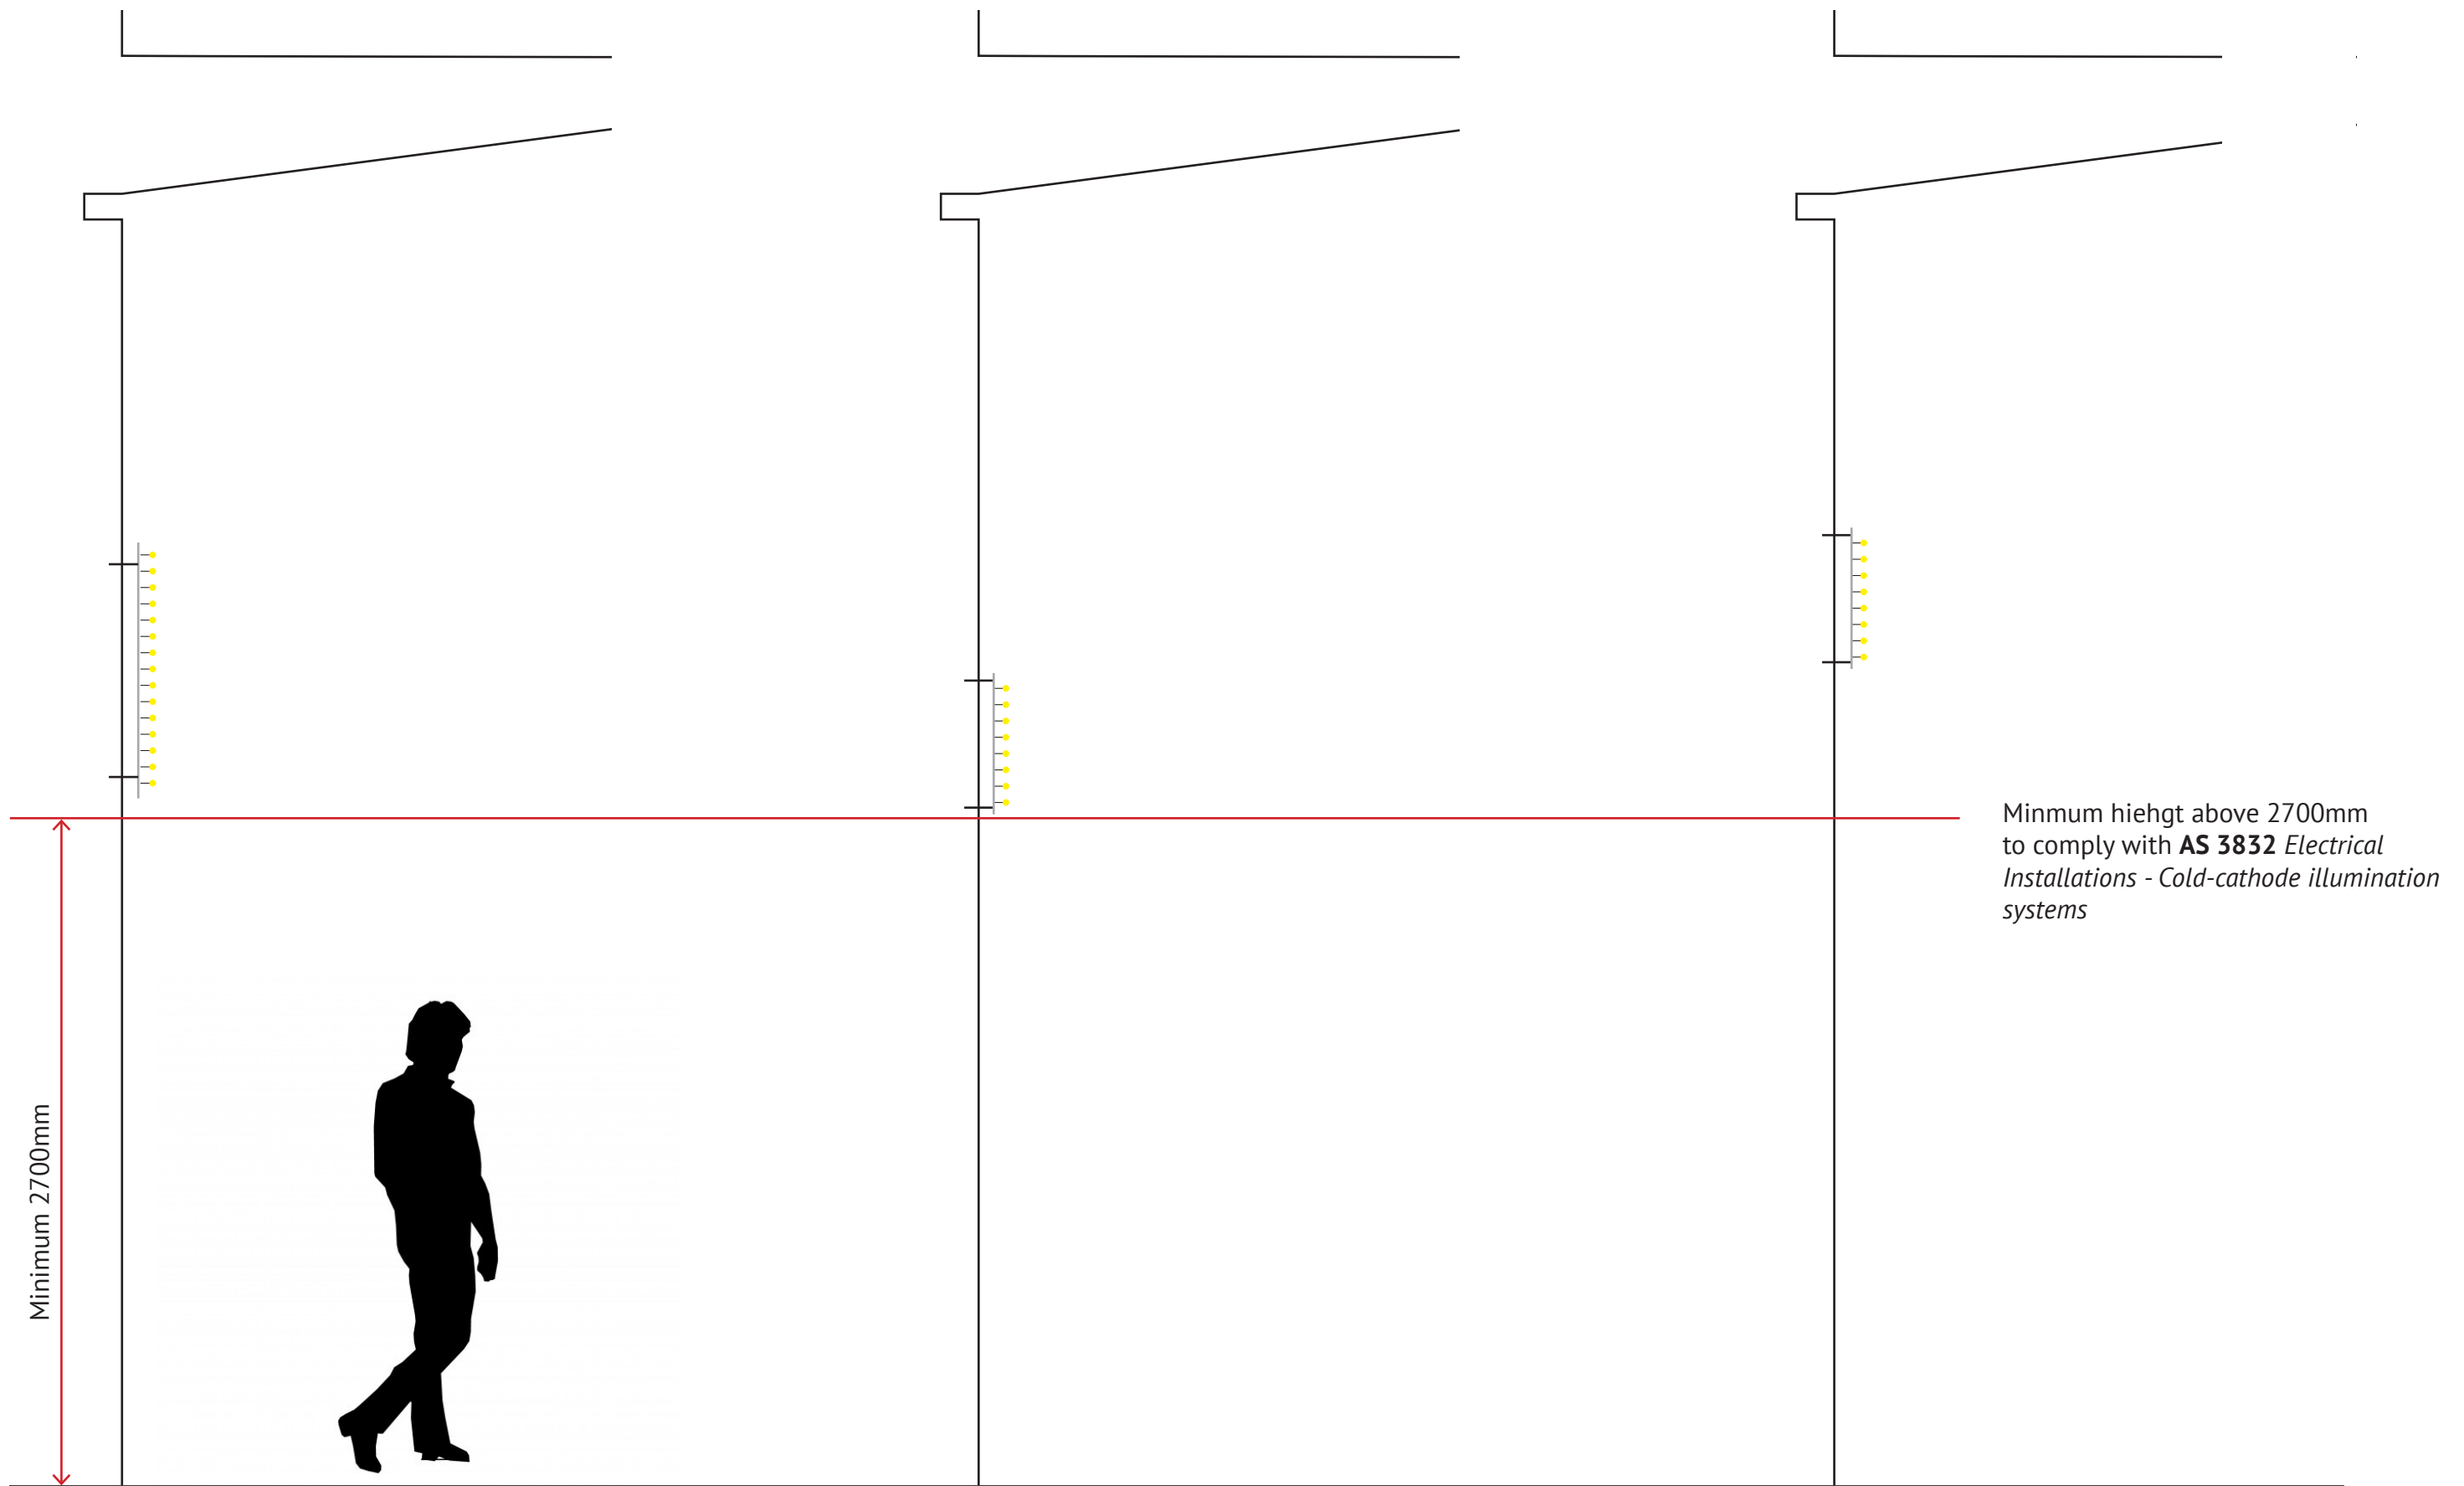

Section - Artwork 5 | Scale 1: 25

Section - Artwork 6 | Scale 1: 25

Section - Artwork 7 & 8 | Scale 1: 25

GROUND PLANE, NEP SECTION

**Darling Square, NE Plot**

Lendlease Haymarket


Scale: 1:25 @A3  
Date: 22/01/19

Dwg No.: LHS-NEP-007  
Rev: A




**Notes**  
1. Artworks 5-12 base will sit a minimum 2700mm above FFL (Approx. RL 6.30)

H 1000mm x W 250 mm (each piece)

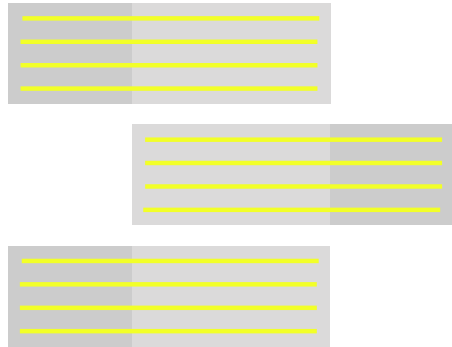


**Artwork 9 | Scale 1:12**

H 550mm x W 300 mm

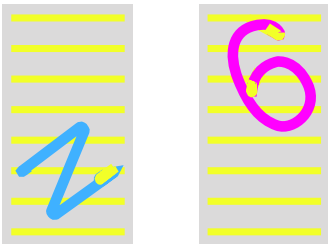


**Artwork 10 | Scale 1:6**

H 300mm x W 300 mm


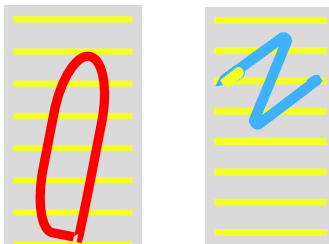


**Artwork 11 | Scale 1:6**


H 600mm x W 600 mm (each face)

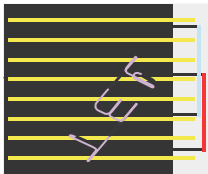


**Artwork 12 | Scale 1:6**

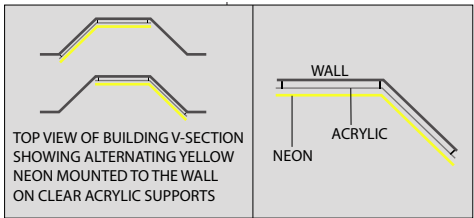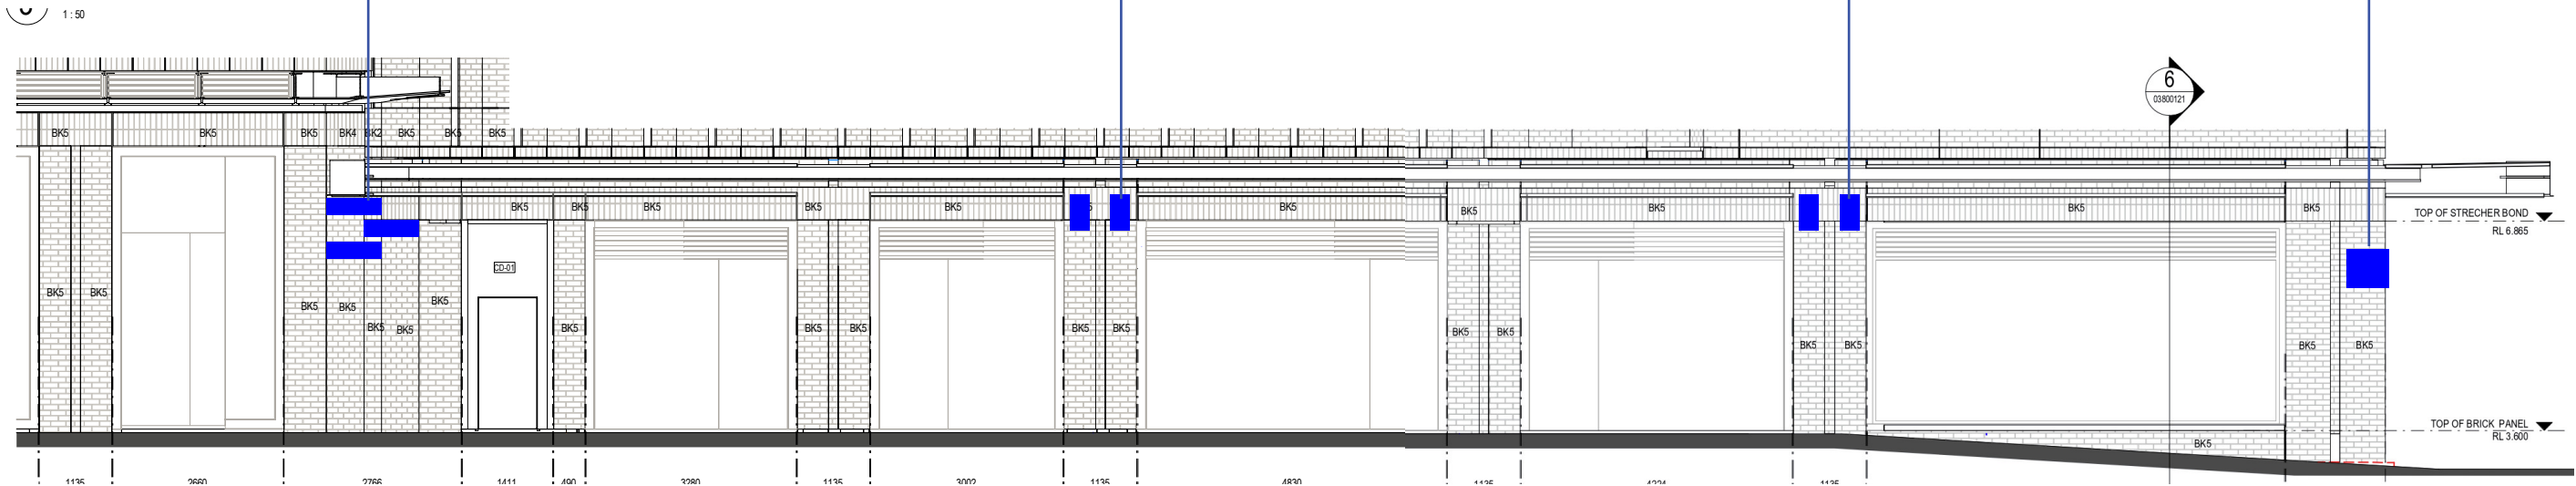


**Plan View Artwork 9 | Scale NTS**

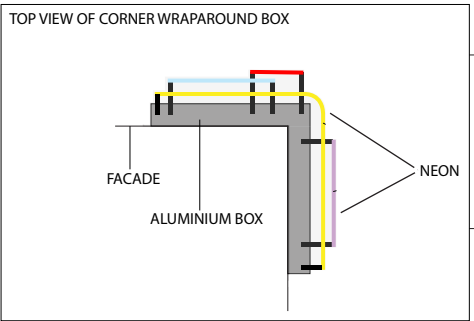


**Plan View Artwork 12 | Scale NTS**

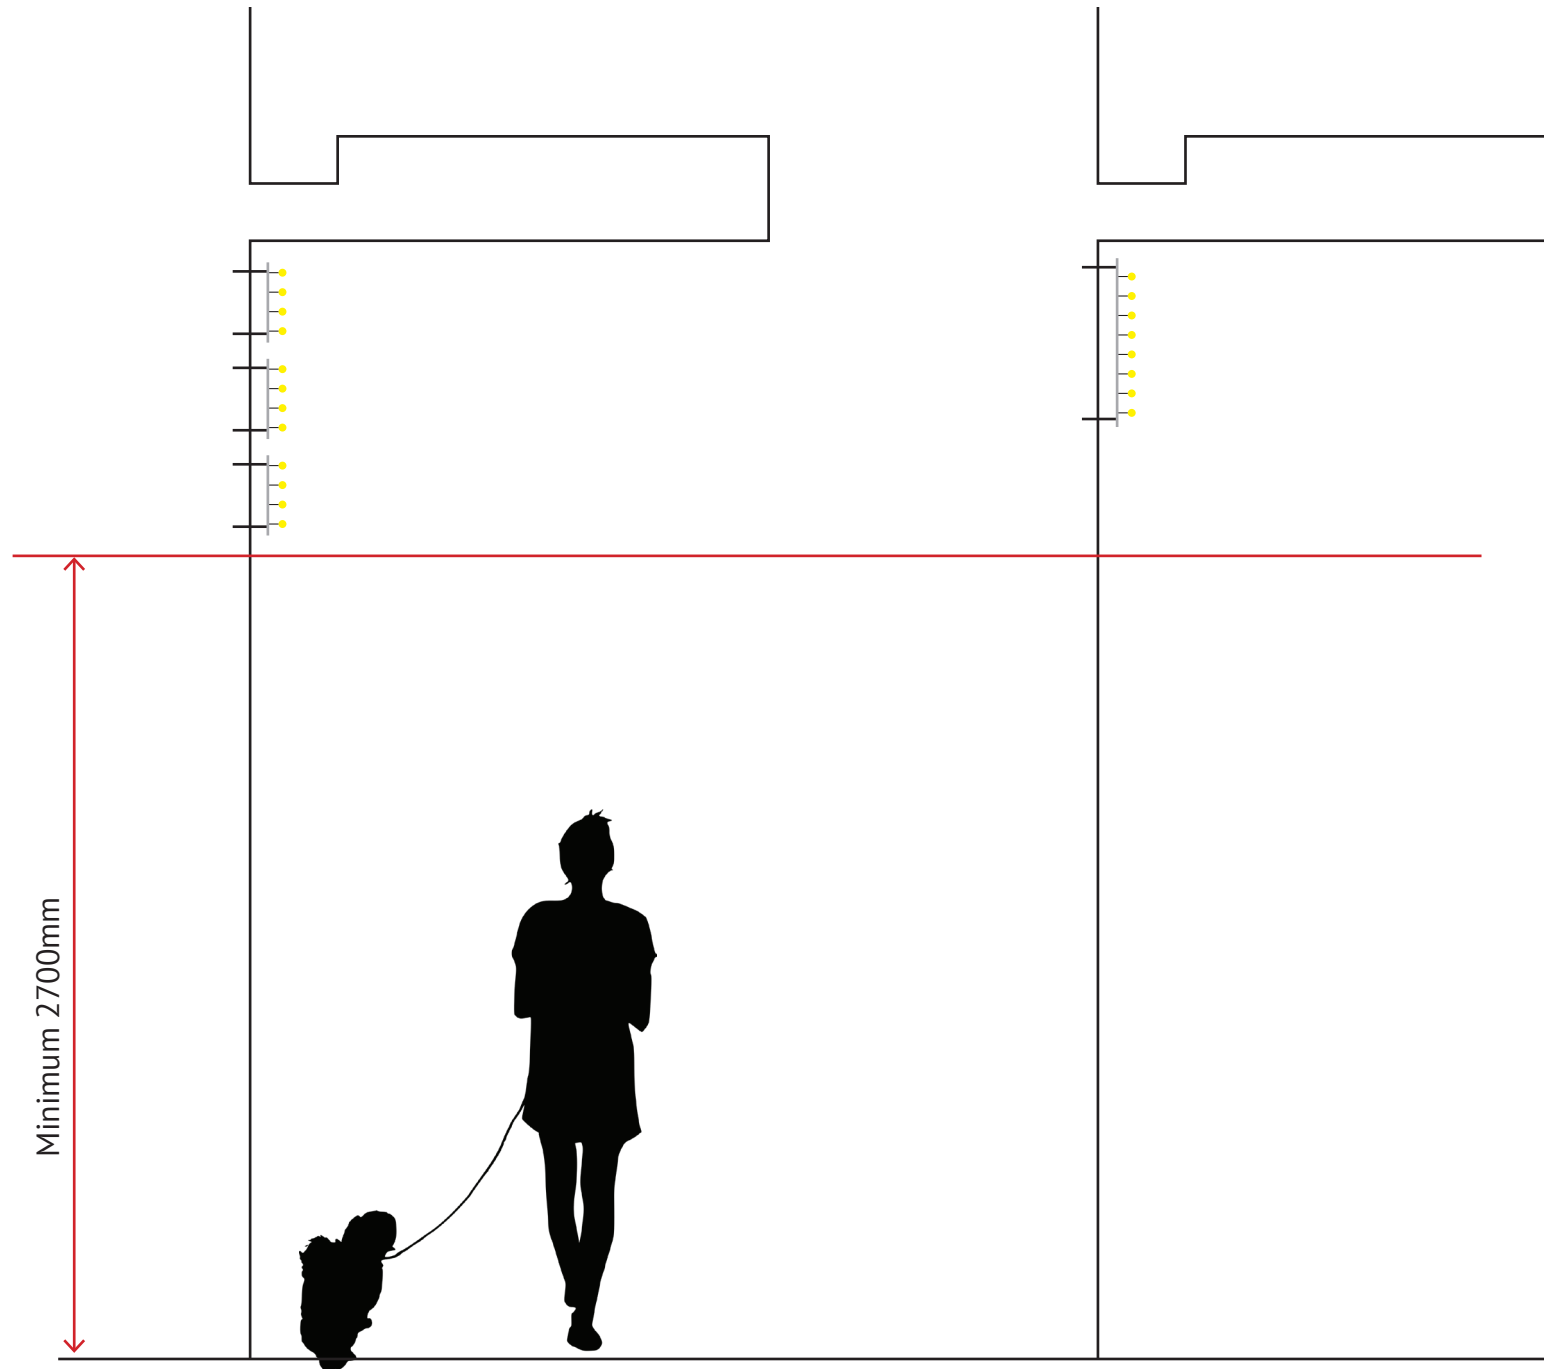

Section - Artwork 9 | Scale 1:25

 


Section - Artwork 10 & 11 | Scale 1:25

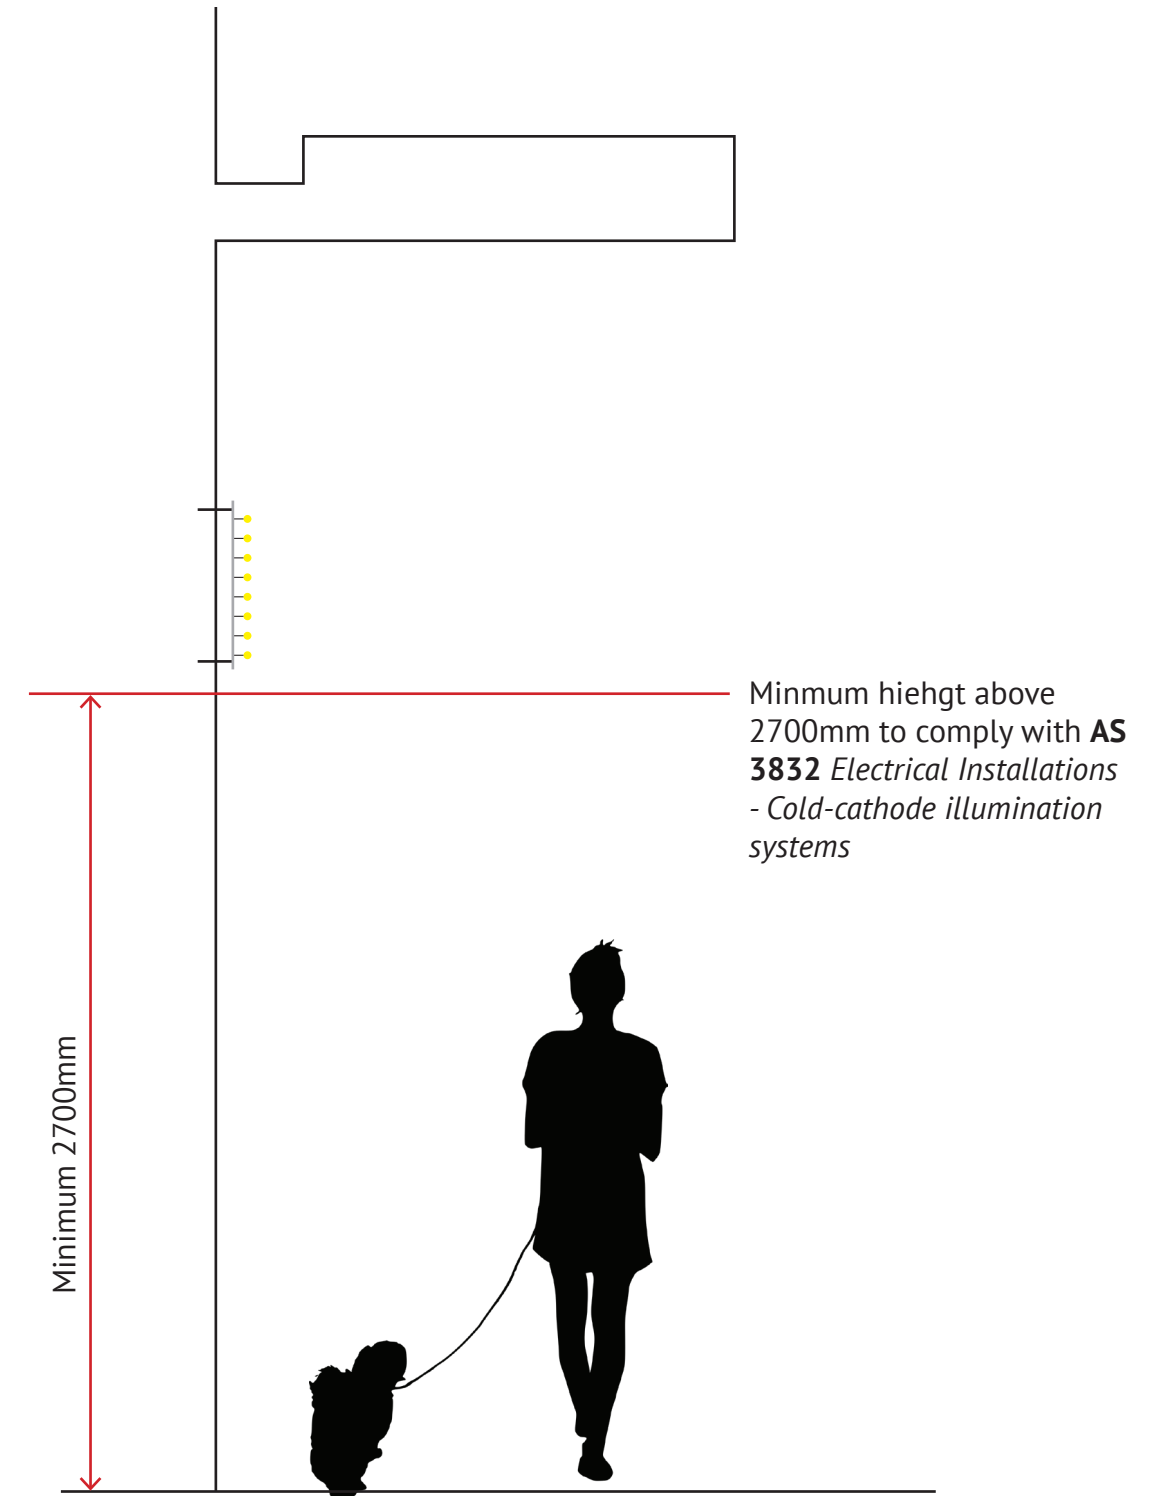

Section - Artwork 12 | Scale 1:25



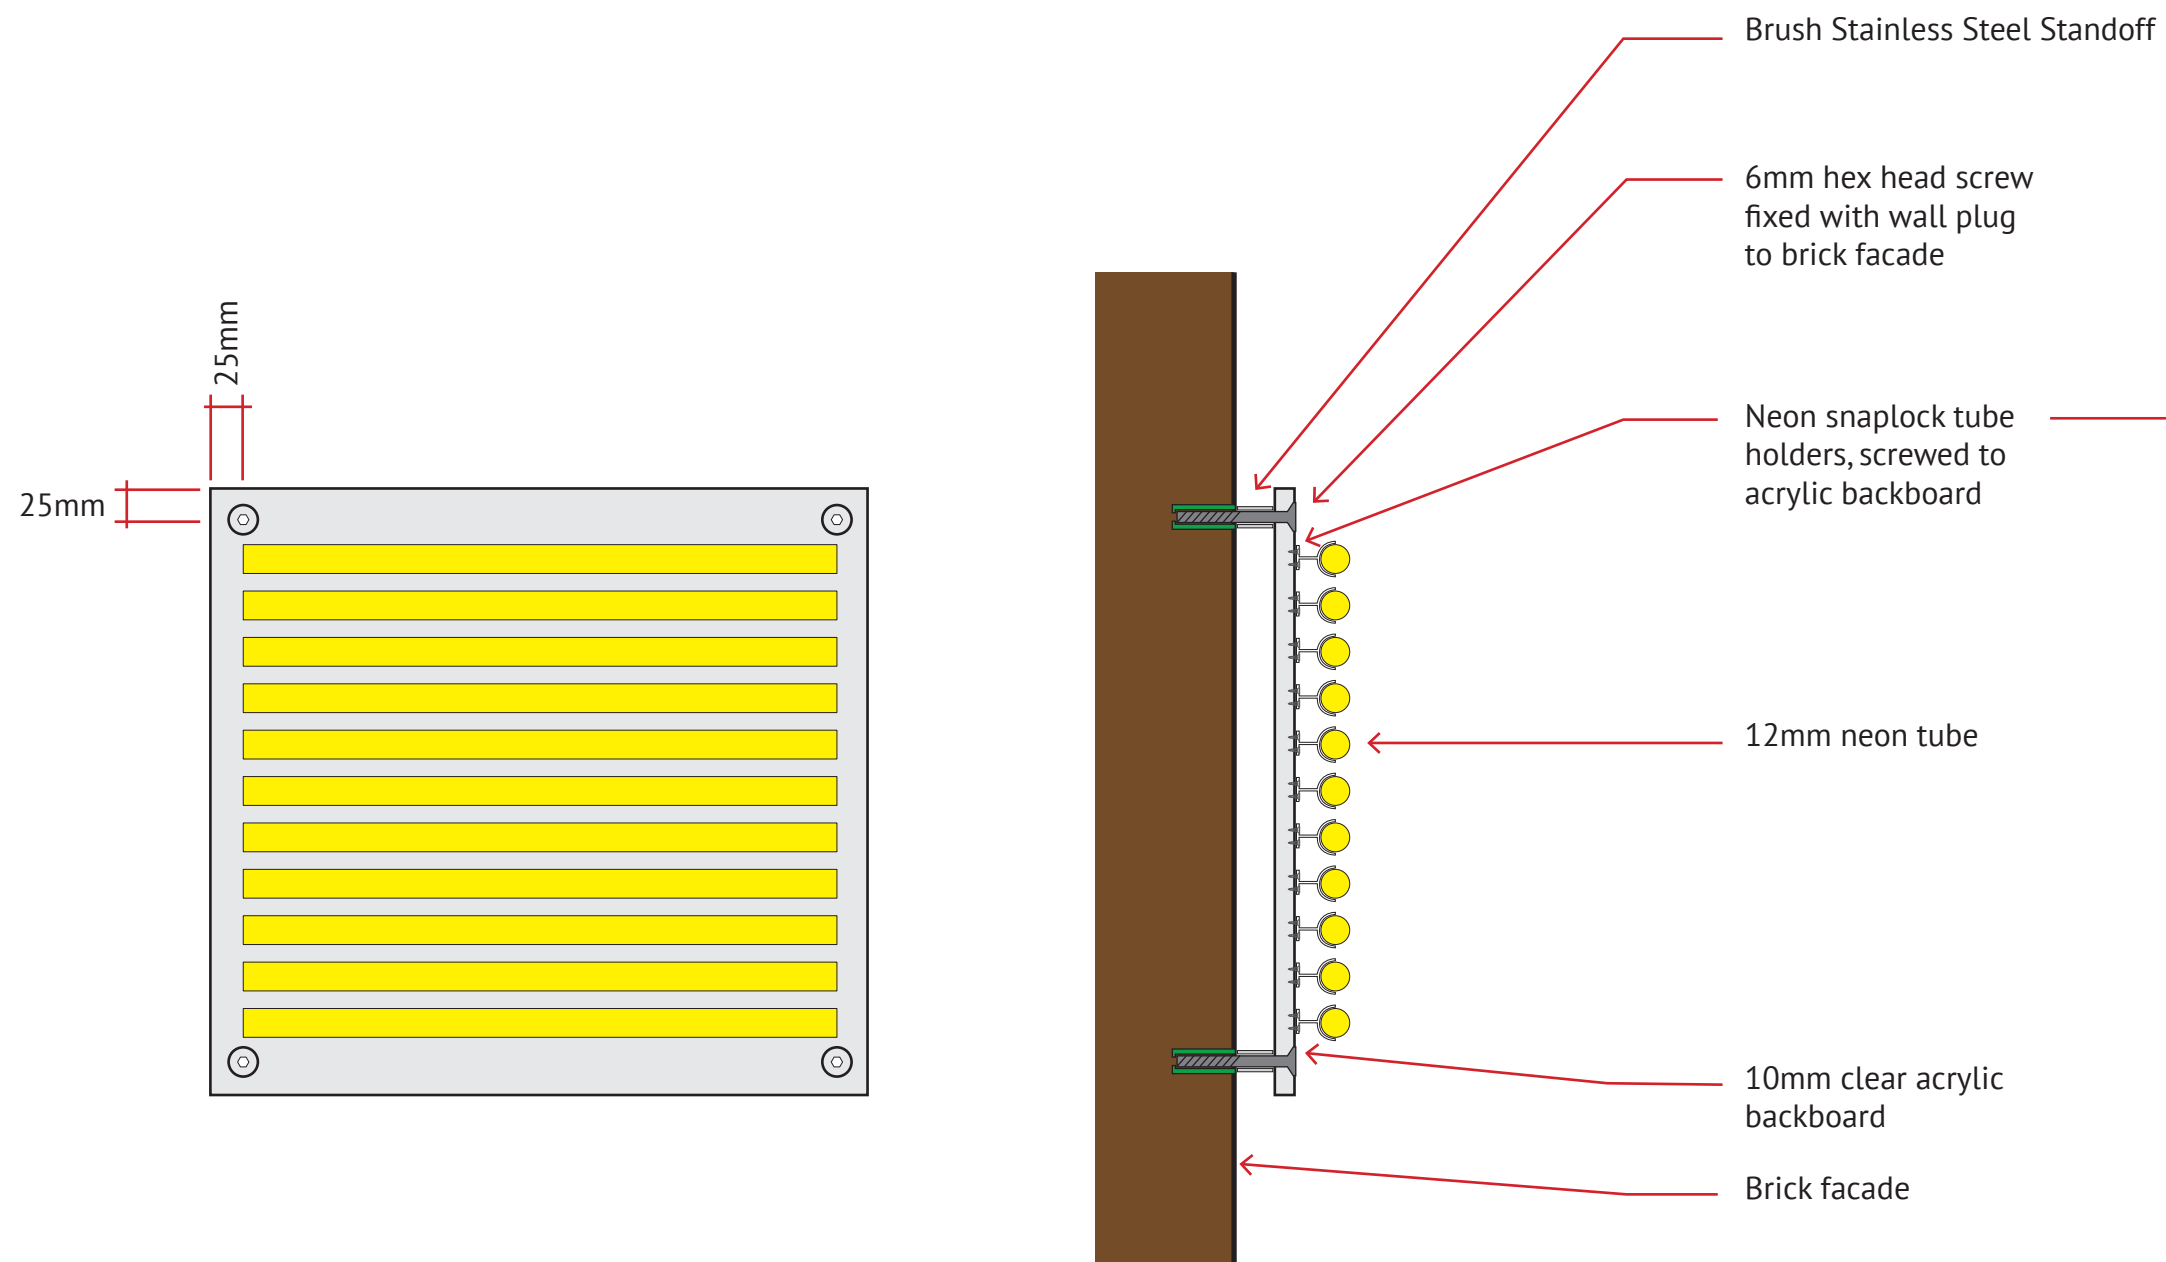

GROUND PLANE, ARTWORK CONSTRUCTION DETAIL

**Darling Square, NE Plot**

Lendlease Haymarket

Scale: 1:25 @A3  
Date: 22/01/19

Dwg No.: LHS-NEP-009  
Rev: A

