

Darling Square, NE Plot S4.551A DA Modification

LITTLE HAY STREET PUBLIC ARTWORK - BRENDAN VAN HEK

Drawing Number	Drawing Title
LHS-NEP-001	PRECINCT PLAN
LHS-NEP-002	CATENARY, GENERAL ARRANGEMENT - LITTLE HAY ST
LHS-NEP-003	CATENARY, NEP ELEVATION
LHS-NEP-004	CATENARY, LITTLE HAY STREET SECTION
LHS-NEP-005	GROUND PLANE, GENERAL ARRANGEMENT - LITTLE HAY ST
LHS-NEP-006	GROUND PLANE, NEP ELEVATION
LHS-NEP-007	GROUND PLANE, NEP SECTION
LHS-NEP-008	GROUND PLANE, NEP ELEVATION
LHS-NEP-009	GROUND PLANE, NEP SECTION
LHS-NEP-010	GROUND PLANE, ARTWORK CONSTRUCTION DETAIL
LHS-NEP-011	ARTWORK CONTENT / CHARACTER SUITE
LHS-NEP-012	ARTWORK LOCATIONS - RETAIL AND GROUND FLOOR
LHS-NEP-013	ARTWORK LOCATIONS - LEVEL 1
LHS-NEP-014	ARTWORK LOCATIONS - LEVEL 2
LHS-NEP-015	ARTWORK LOCATIONS - LEVEL 3
LHS-NEP-016	ARTWORK LOCATIONS - LEVEL 4
LHS-NEP-017	ARTWORK LOCATIONS - LEVEL 5
LHS-NEP-018	ARTWORK LOCATION - SECTION 3

	Planning & Environment
Issued under the Environmental Planning and Assessment Act 1979	
Approved Section 4.55 (I.A.) Modification Application	
No. <u>2</u>	granted on the <u>18 JULY 2019</u>
in respect to <u>SSD 6626</u>	
Signed <u>[Signature]</u>	
Sheet No. <u>1</u> of <u>12</u>	

COVER SHEET

Darling Square, NE Plot

Lendlease Haymarket

Scale: N/A
Date: 15/05/19

Dwg No.: LHS-NEP-000
Rev: C

Legend

■ Scoped of this S4.551A



PRECINCT PLAN

Darling Square, NE Plot

Lendlease Haymarket

Scale: 1:1000 @A3
Date: 30/10/18


Dwg No.: LHS-NEP-001
Rev: A



Artwork W1



Artwork W3

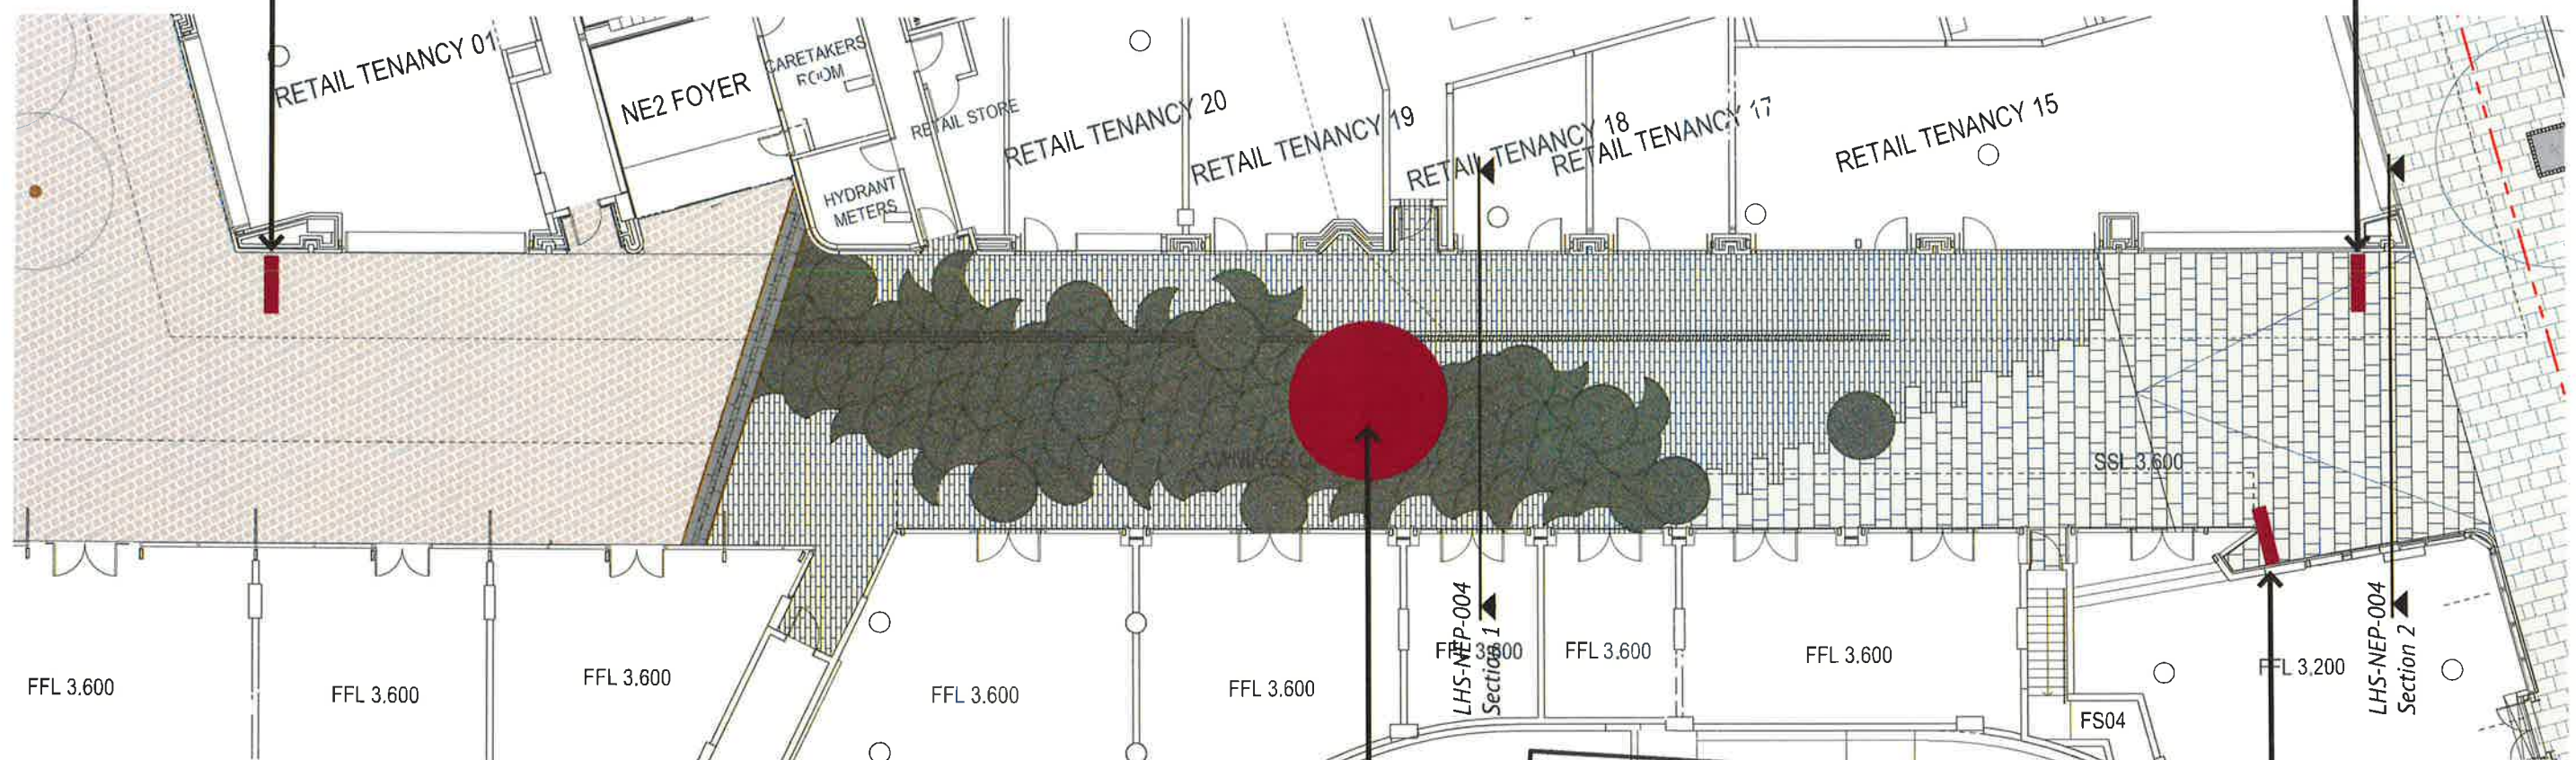

Artwork C1



Artwork W2



Notes

1. For catenary artwork construction details please see Event Engineering document - 181126-EE17-173-fs1
2. The character symbology represented in drawing LHS-NEP-011 is the suite which the ground place wall mounted artworks will use.

Artwork Sizing (approximate)

- C1 - 2000mm (radius) Sphere
- W1 - 2000mm (H) x 500mm (W) x 50mm (D)
- W2 - 2000mm (H) x 500mm (W) x 50mm (D)
- W3 - 2000mm (H) x 500mm (W) x 50mm (D)

NSW GOVERNMENT Planning & Environment

Issued under the Environmental Planning and Assessment Act 1979

Approved Section 4.55 (1A) Modification Application

No. 2 granted on the 18 JULY 2019

in respect to SSD 6626


Signed [Signature]

Sheet No. 3 of 12

Little Hay St Extent

Little Hay St Extent

Indicative - Neon tubing catenary artworks by Brendan Van Hek

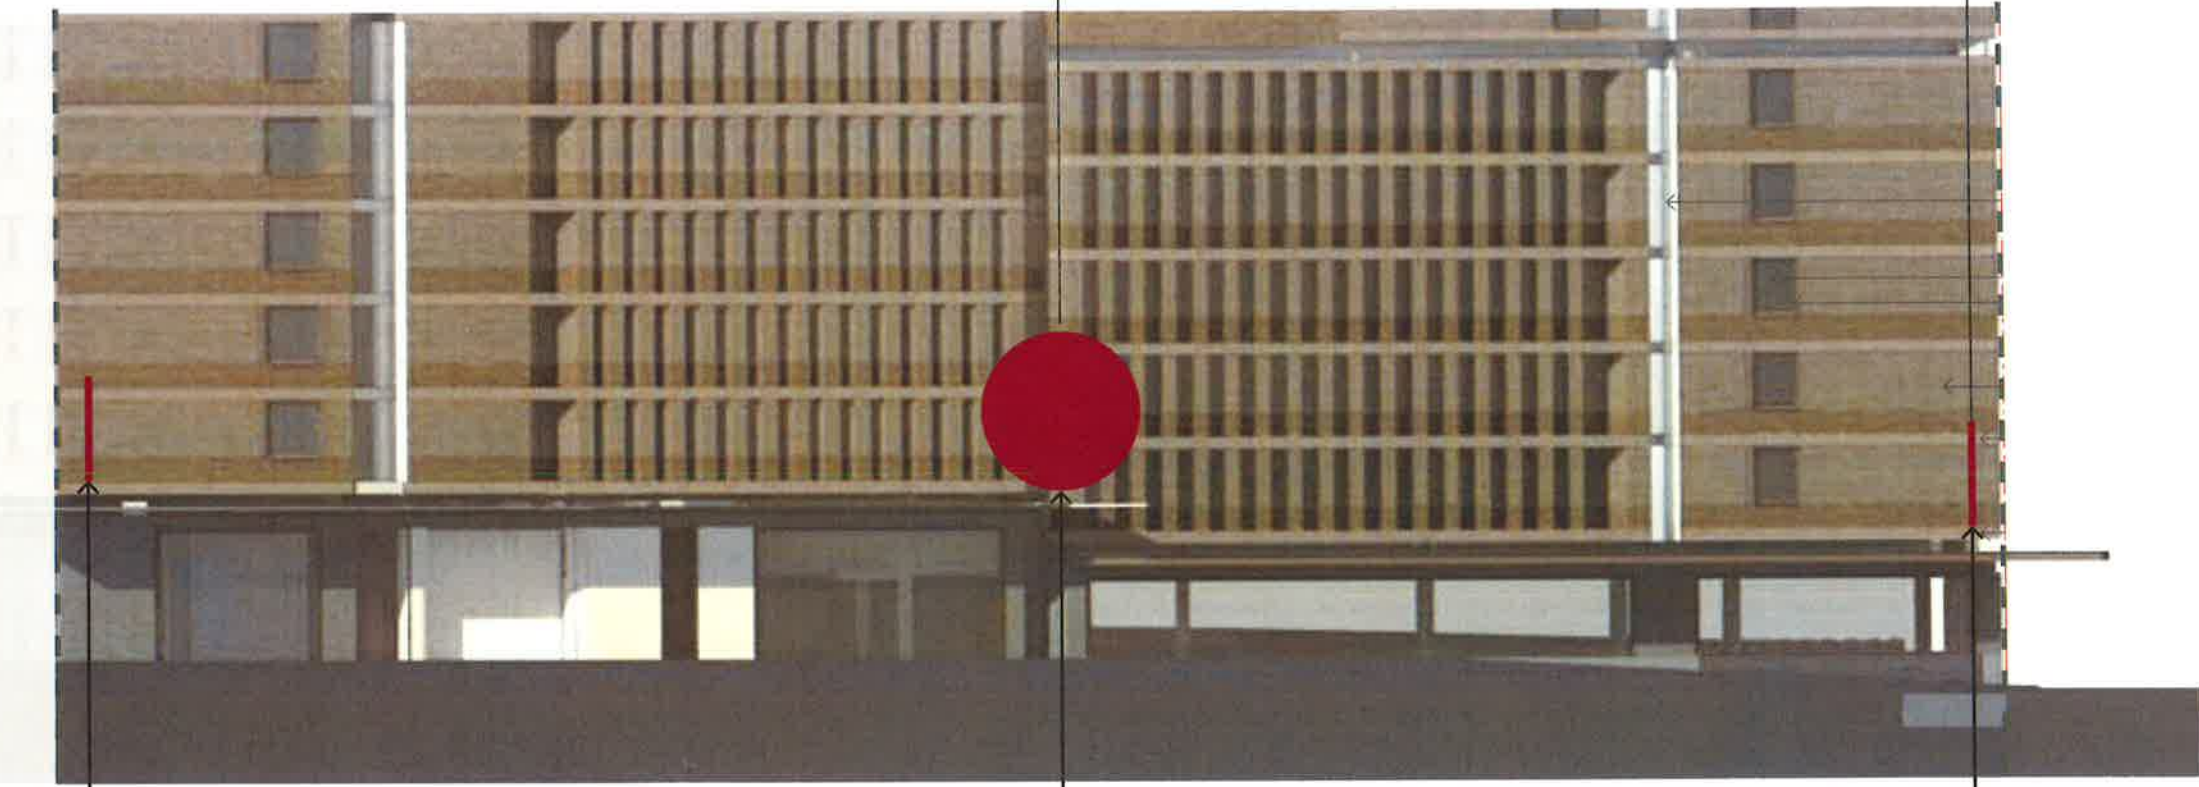

Artwork W1



Artwork C1





Artwork W3



Artwork Sizing (approximate)
C1 - 2000mm (radius) Sphere
W1 - 2000mm (H) x 500mm (W) x 50mm (D)
W3 - 2000mm (H) x 500mm (W) x 50mm (D)

 **Planning & Environment**
Issued under the Environmental Planning and Assessment Act 1979
Approved Section 4 55 (1A...) Modification Application
No. 2 granted on the 18 JULY 2019
in respect to SSD 6626
Signed [Signature]
Sheet No. 4 of 12

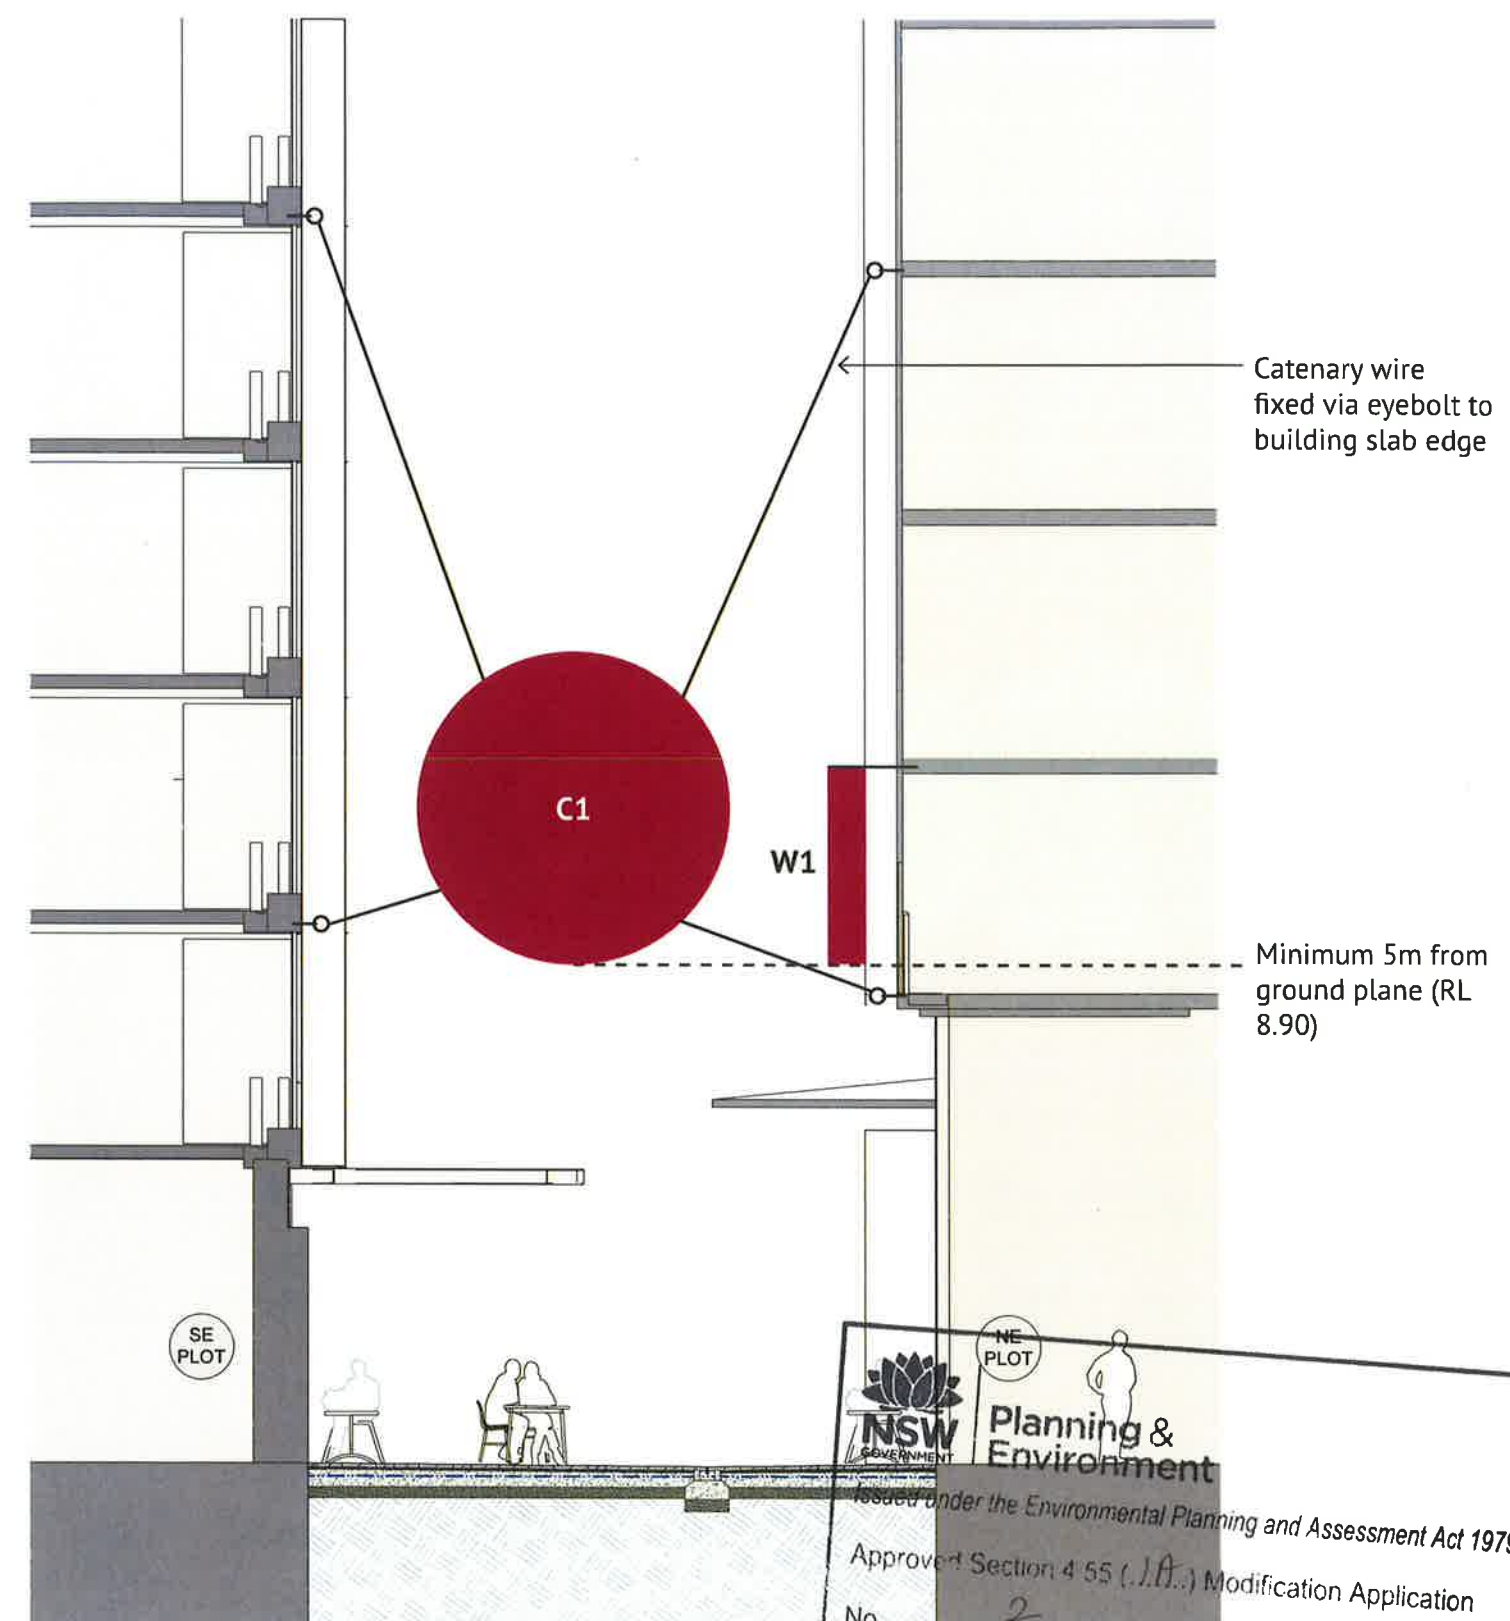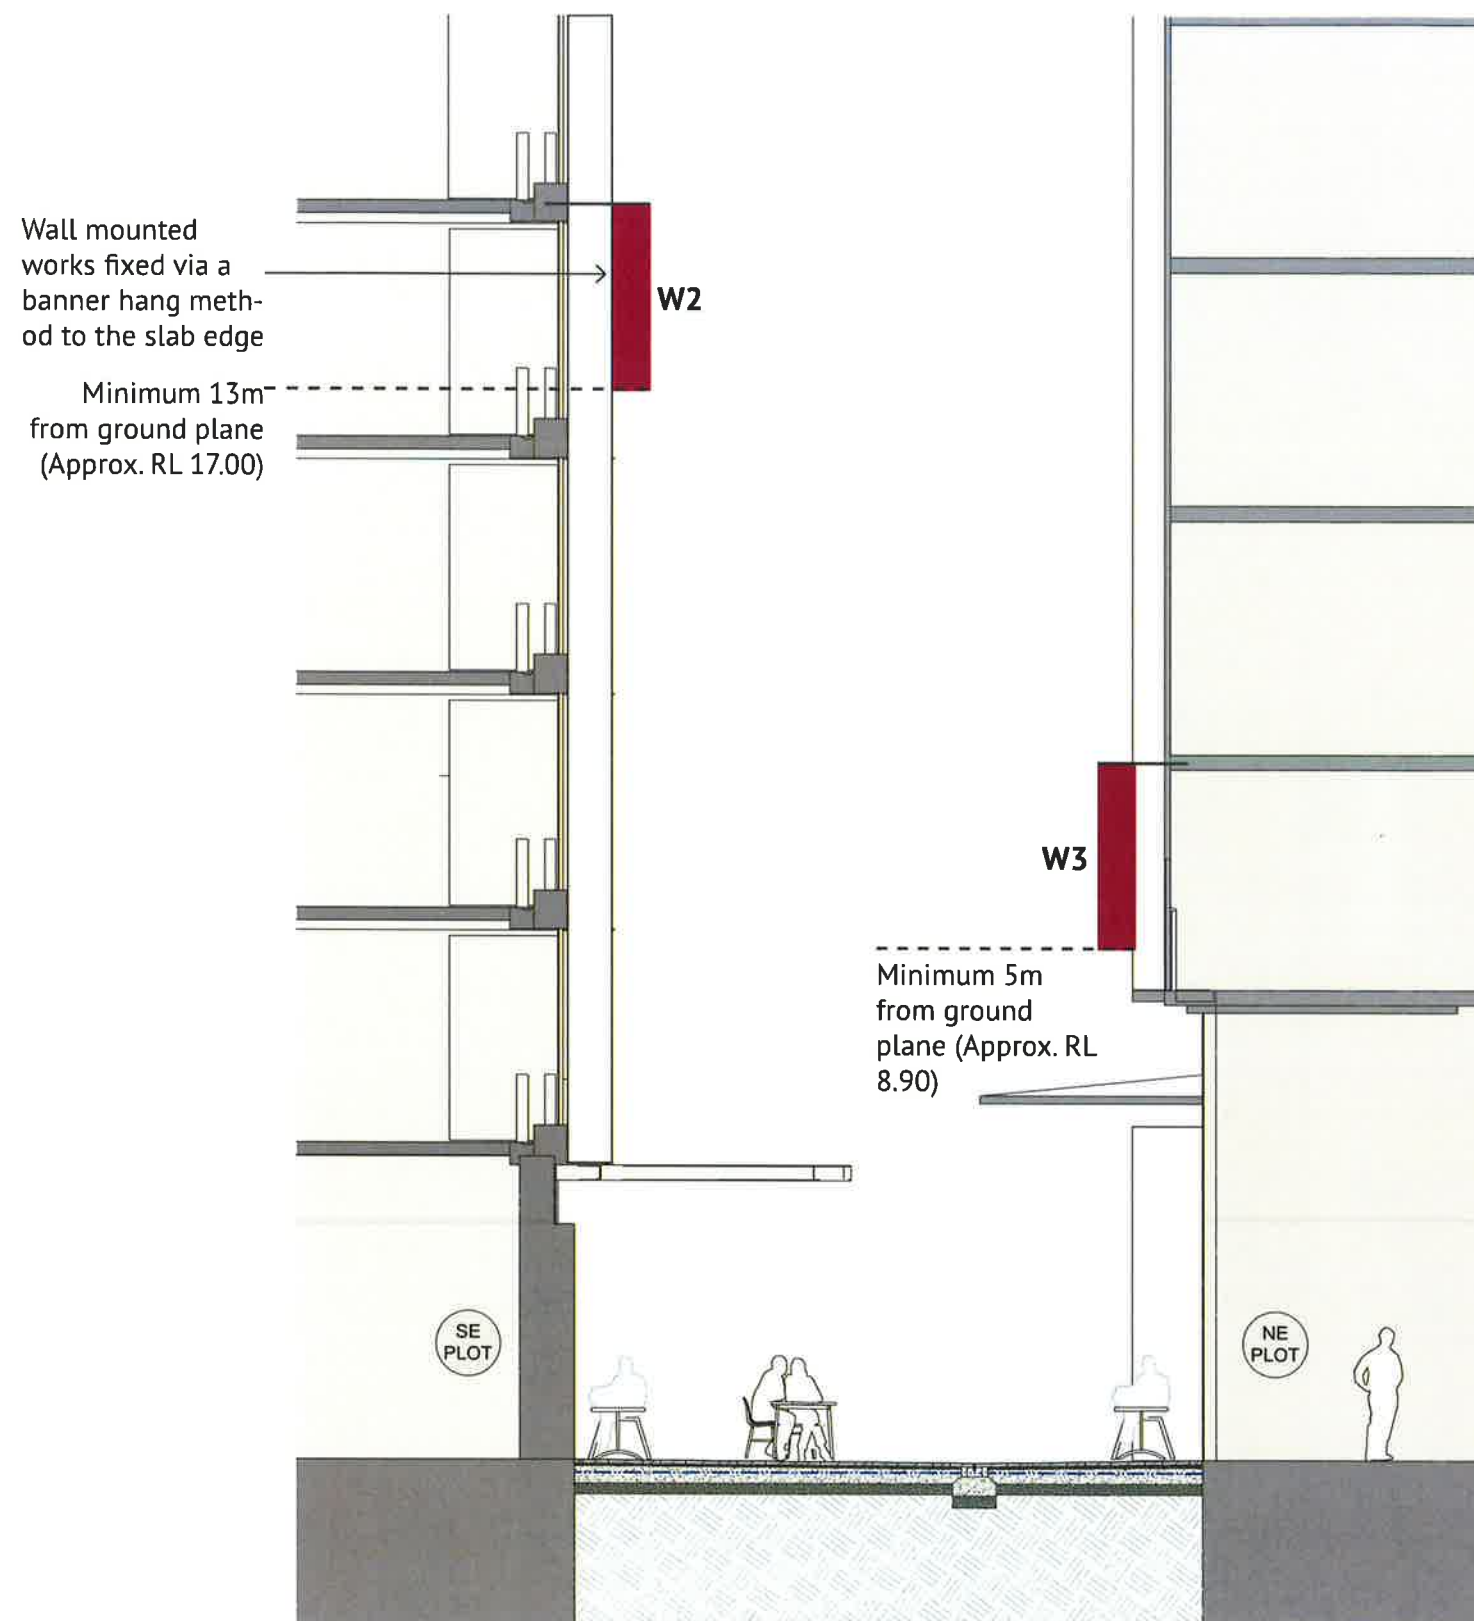

NSW GOVERNMENT Planning & Environment

Issued under the Environmental Planning and Assessment Act 1979

Approved Section 4.55 (L.A.) Modification Application

No. 2 granted on the 18 JULY 2019

in respect to SSD 5626

Signed *hjin*

Sheet No. 5 of 12


CATENARY, LITTLE HAY STREET SECTION

Darling Square, NE Plot

Lendlease Haymarket

Scale: 1:100 @A3
Date: 30/01/19

Dwg No.: LHS-NEP-004
Rev: C

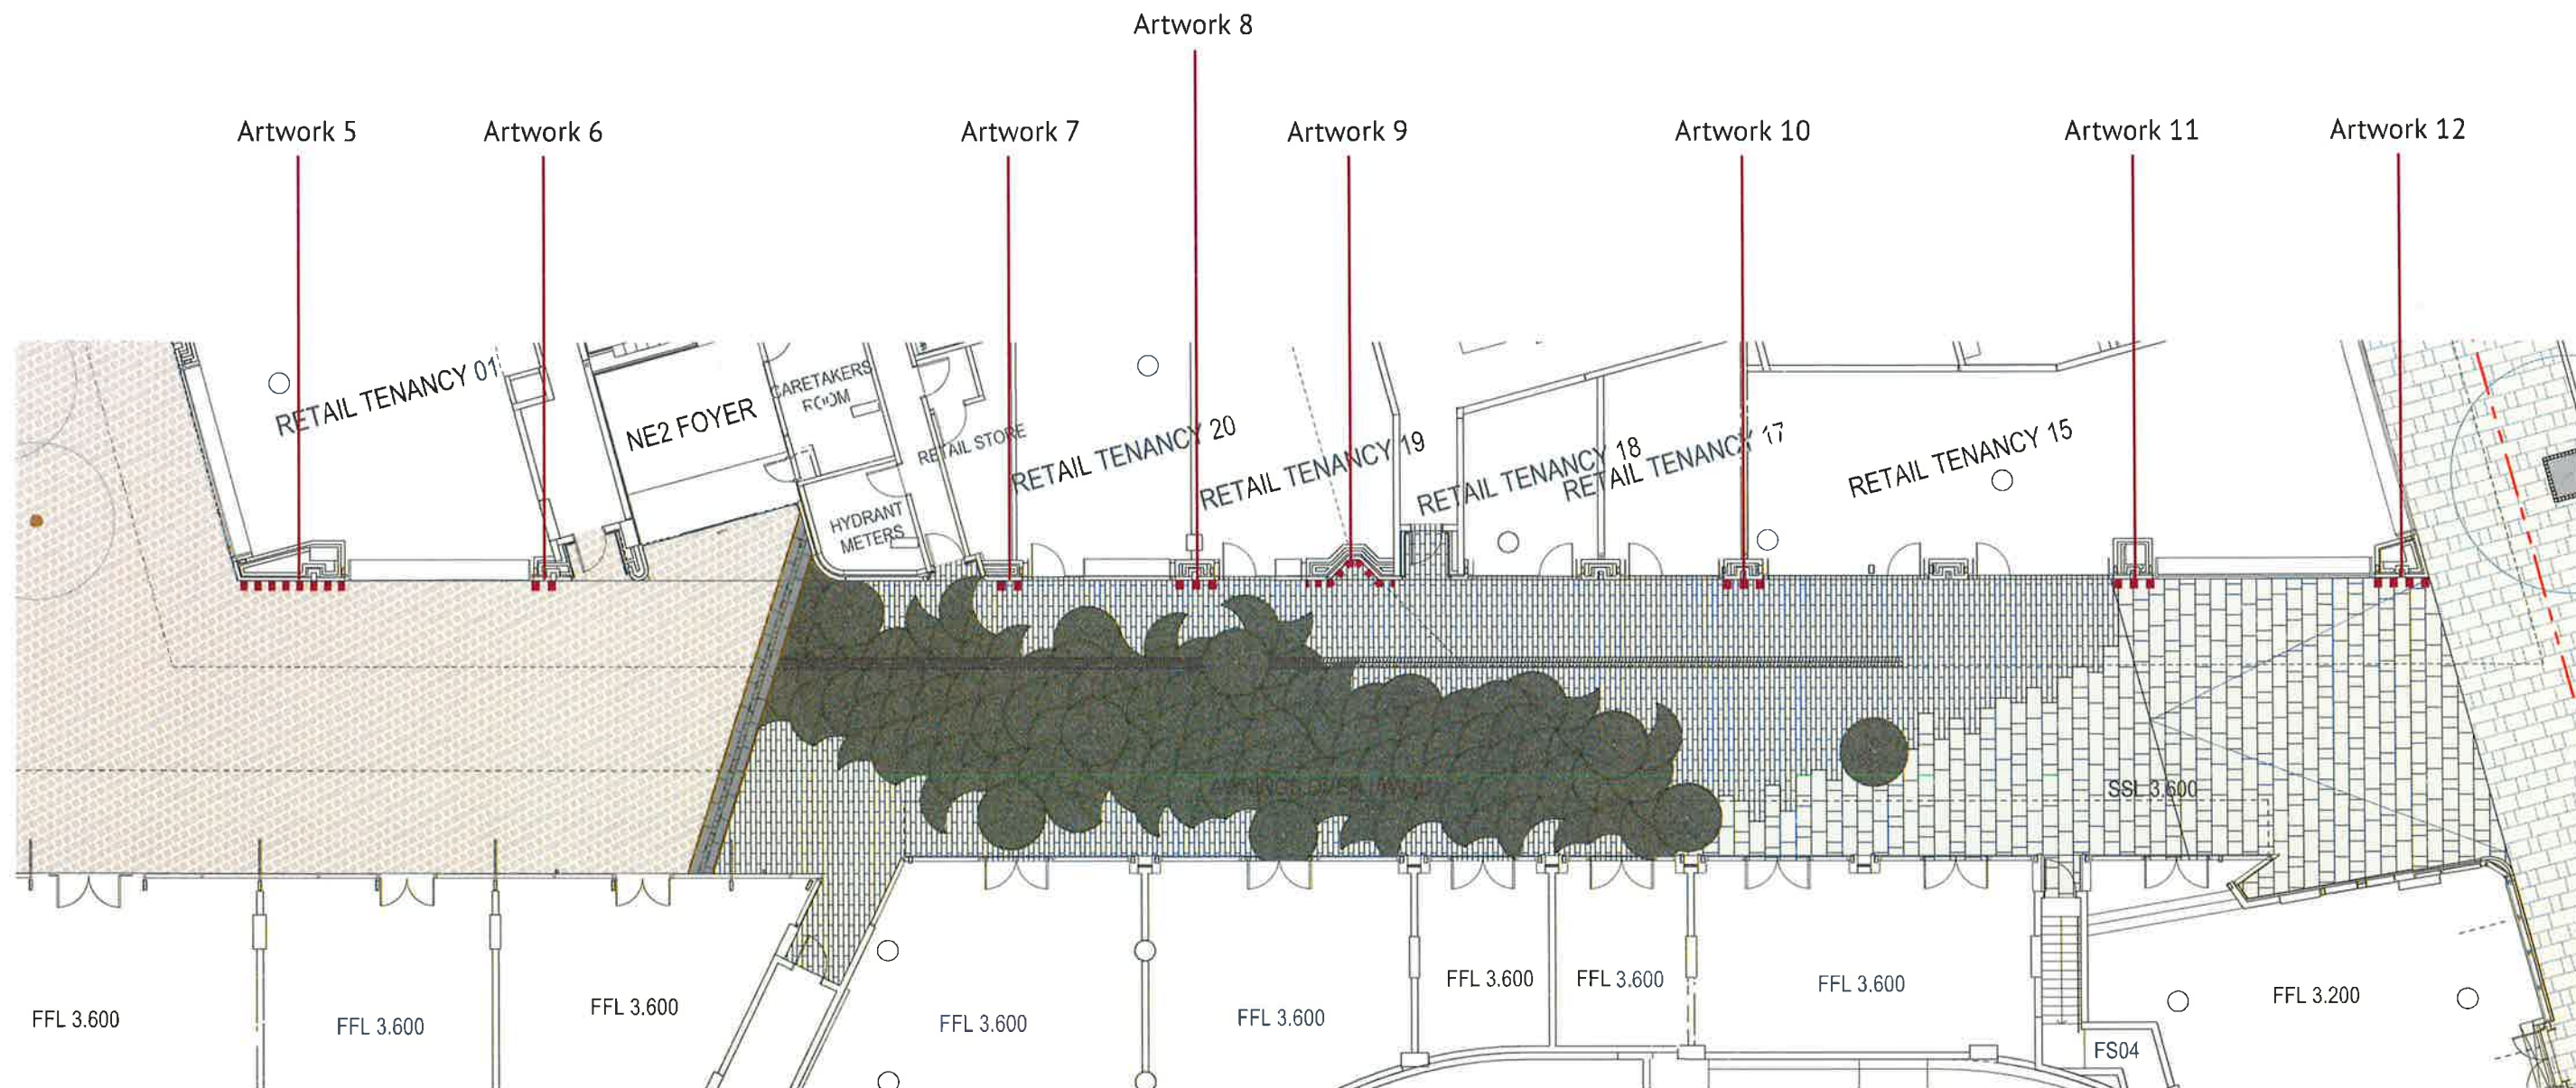

Legend

Locations for Ground Plane Wall Mounted Artworks

Notes

1. Artworks will be designed in conjunction with the retail shopfronts and their corresponding signage,
2. Artworks to be installed above 2700mm
3. The character symbology represented in drawing LHS-NEP-011 is the suite which the ground place wall mounted artworks will use.

NSW GOVERNMENT | **Planning & Environment**

Issued under the Environmental Planning and Assessment Act 1979

Approved Section 4.55 (L.A.) Modification Application

No. 2 granted on the 18 JULY 2019

in respect to SSD 6626

Signed Brian

Sheet No. 6 of 12

GROUND PLANE, GENERAL ARRANGEMENT - LITTLE HAY STREET

Darling Square, NE Plot

Lendlease Haymarket


Scale: 1:200 @A3

Date: 22/01/19

Dwg No.: LHS-NEP-005

Rev: B

H 1000mm x W 300 mm

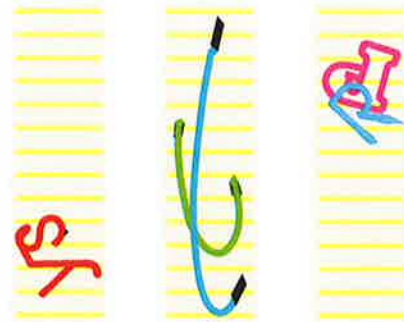

Artwork 5 | Scale 1:12

H 550mm x W 300 mm




Artwork 6 | Scale 1:6

H 300mm x W 300 mm




Artwork 7 | Scale 1:6

H 550mm x W 300 mm

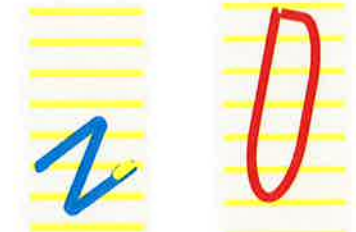

Artwork 8 | Scale 1:6

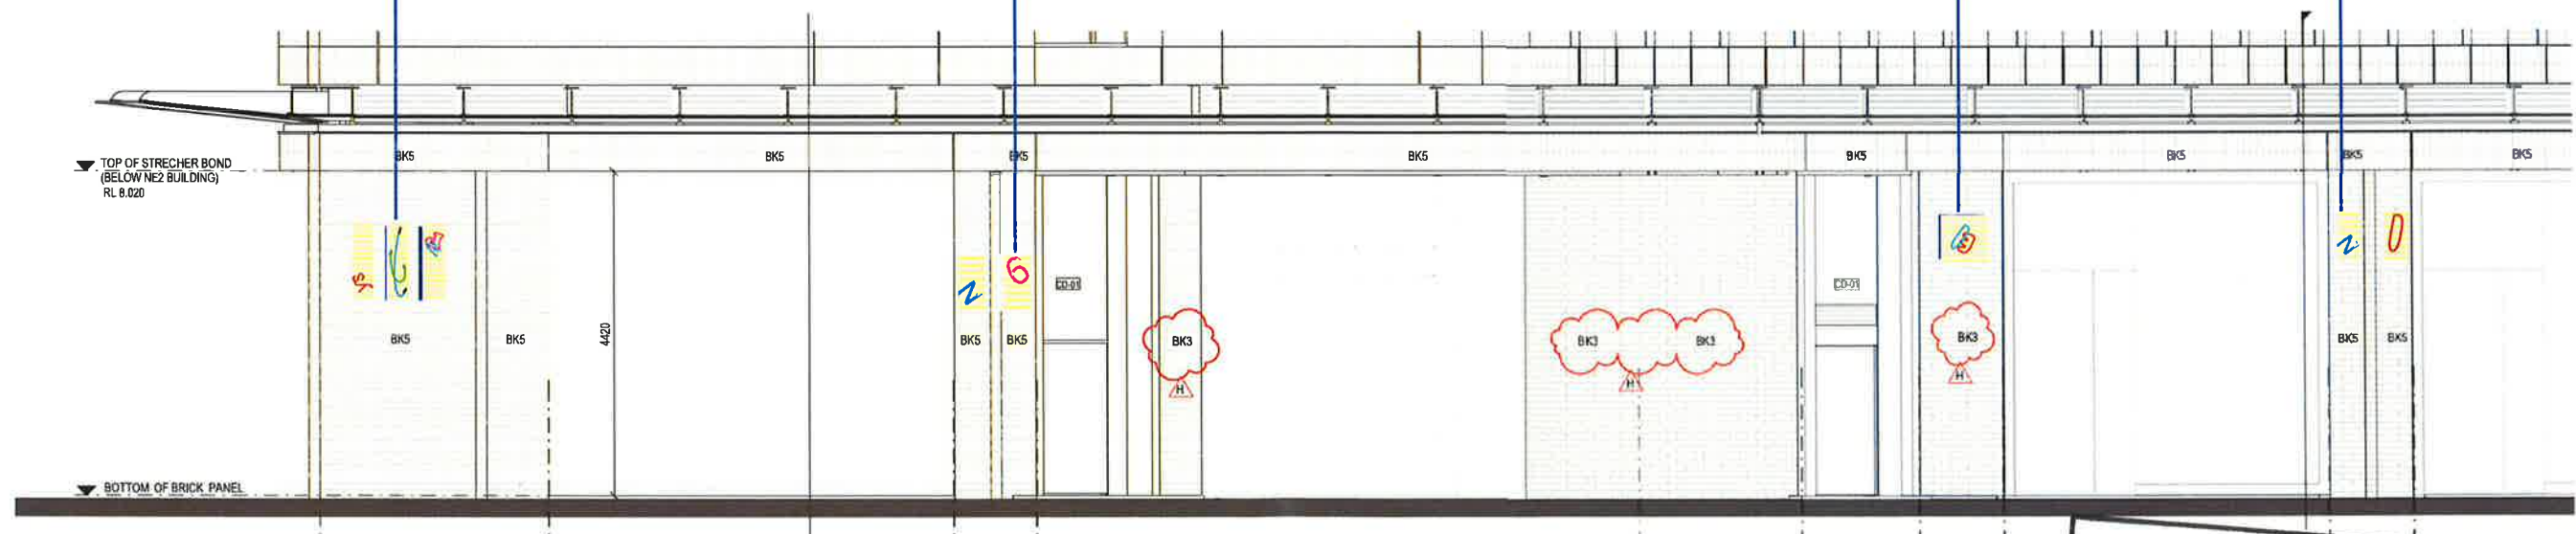

Notes

1. Artworks 5-12 base will sit a minimum 2700mm above FFL (Approx. RL 6.30)


GROUND PLANE, NEP ELEVATION
Darling Square, NE Plot

Lendlease Haymarket

NSW GOVERNMENT | **Planning & Environment**
 Issued under the Environmental Planning and Assessment Act 1979
 Approved Section 4.55 (1A) Modification Application
 No. 2 granted on the 18 JULY 2019
 in respect to SSD 6626
 Signed [Signature]
 Sheet No. 7 of 12

Scale: 1:50 @A3
Date: 15/05/19


Dwg No.: LHS-NEP-006
Rev: C

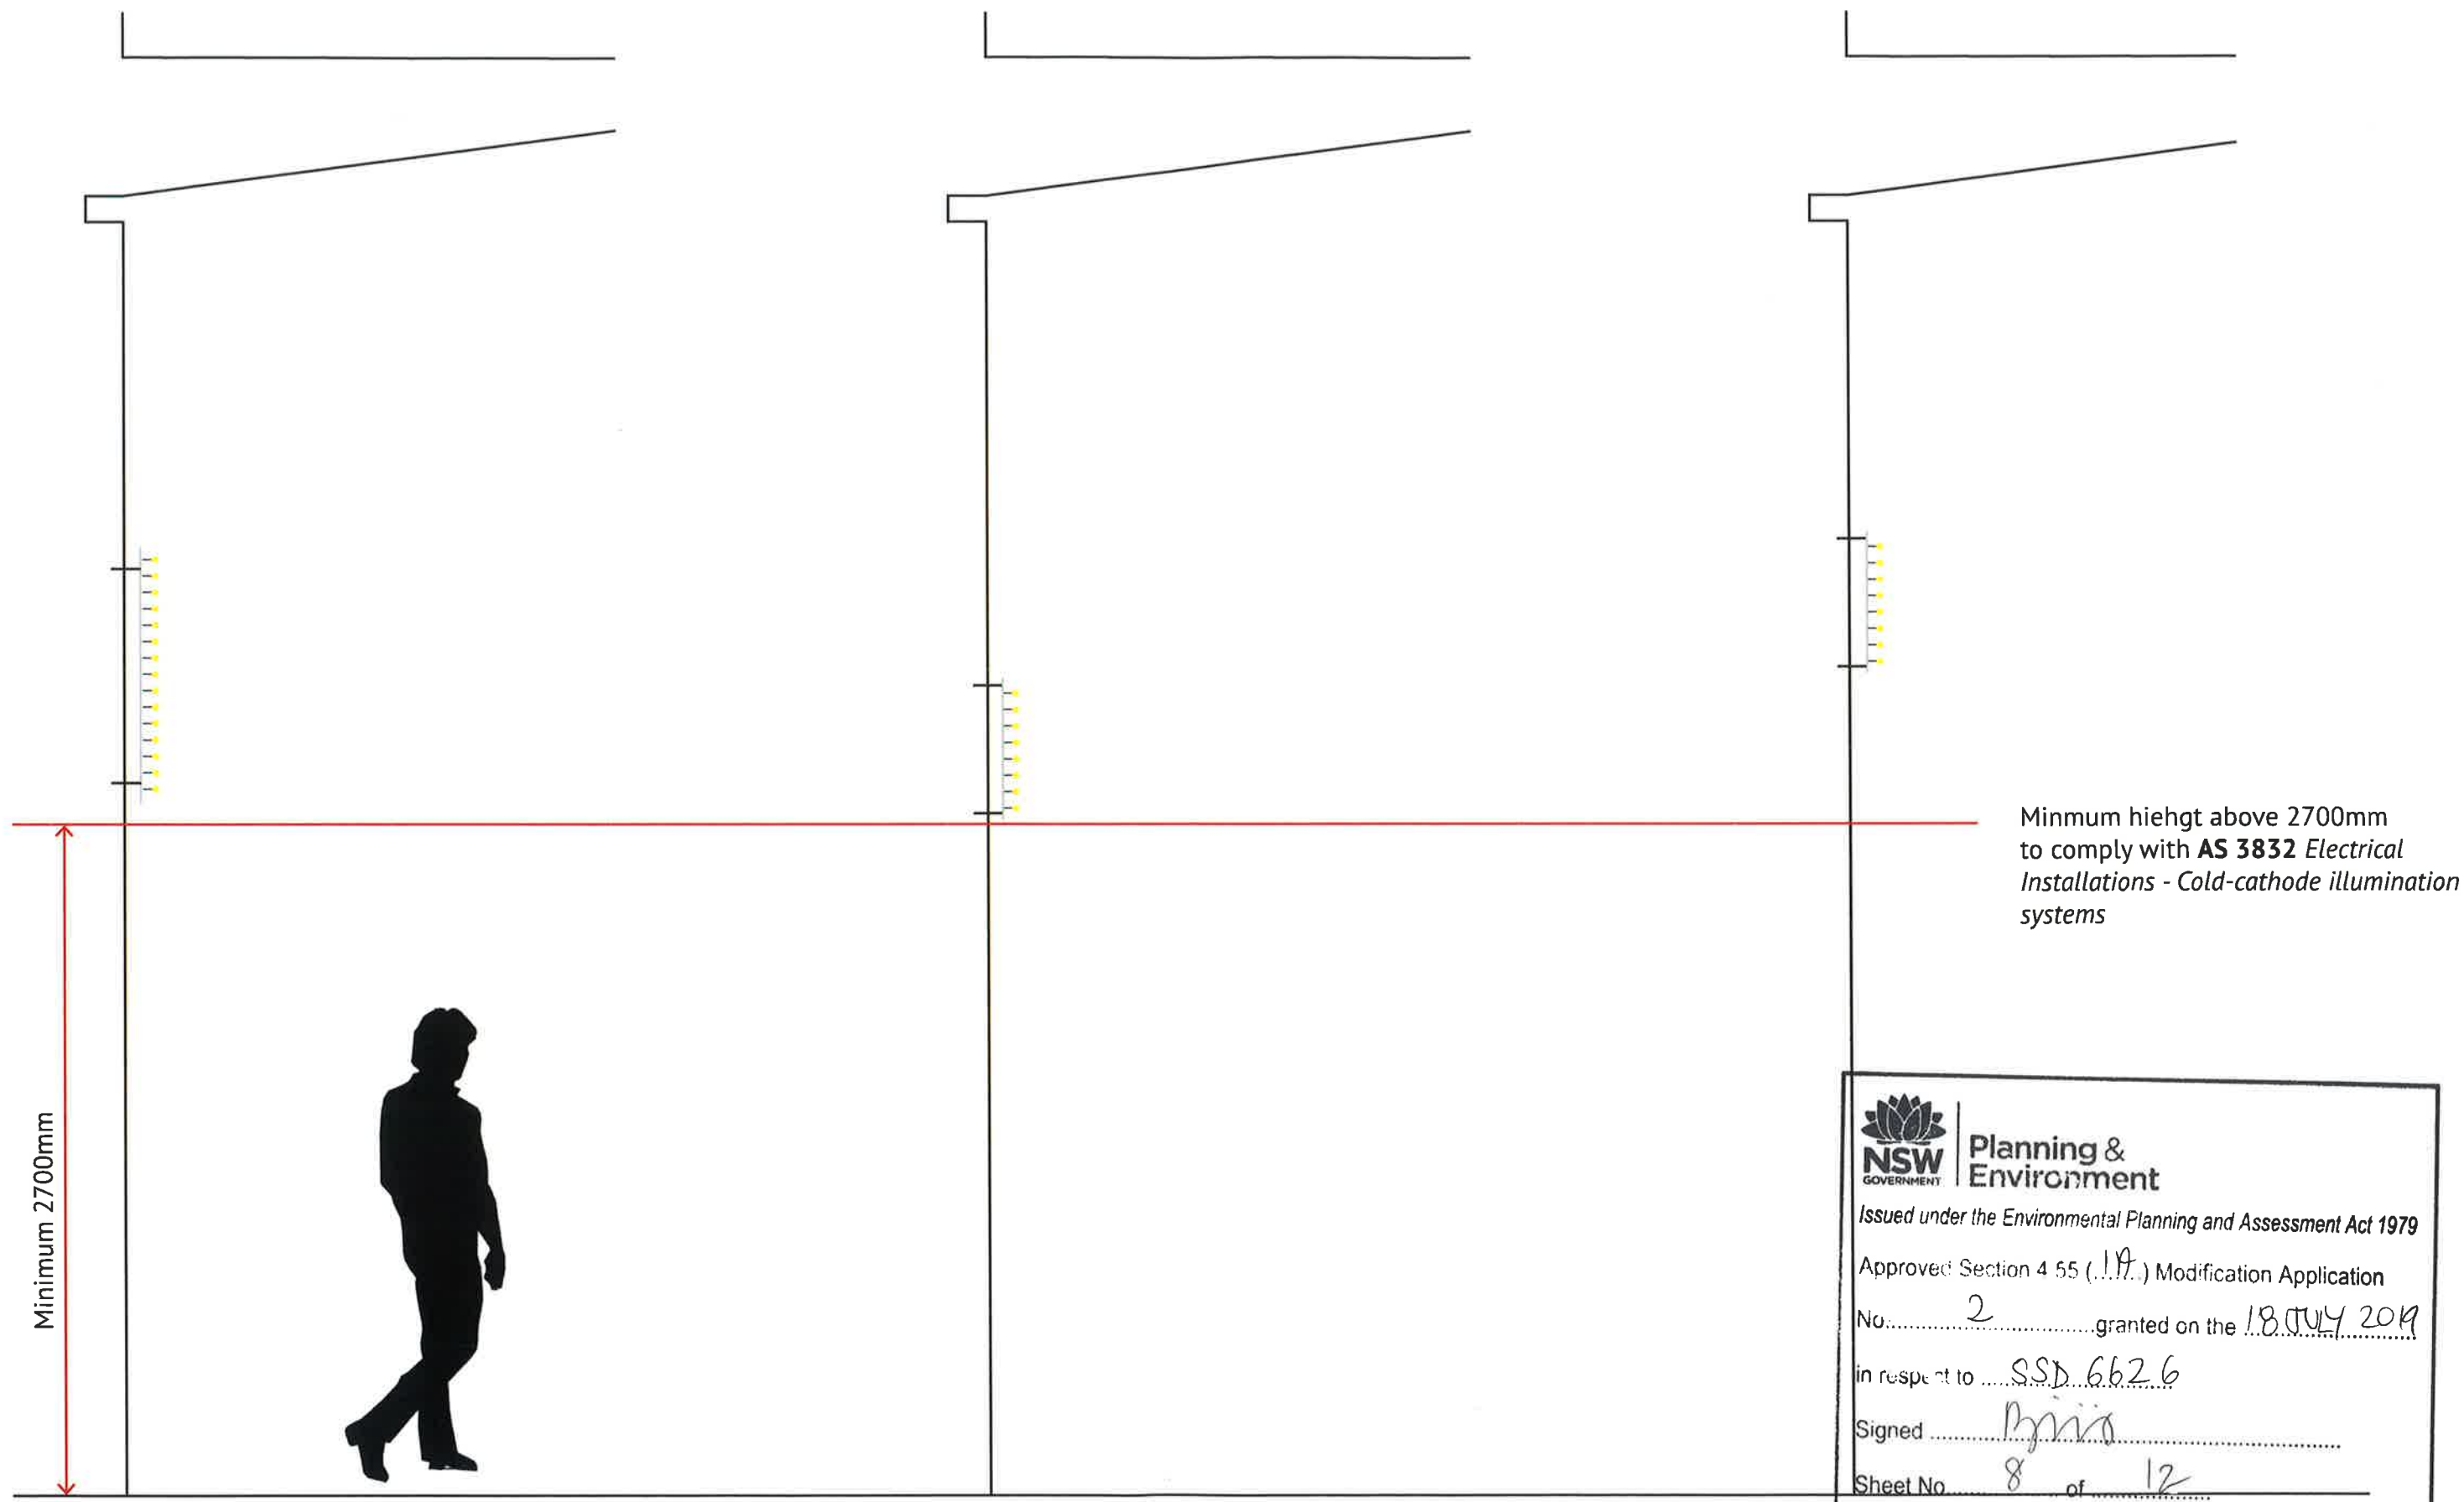

Section - Artwork 5 | Scale 1: 25


Section - Artwork 6 | Scale 1: 25

Section - Artwork 7 & 8 | Scale 1: 25

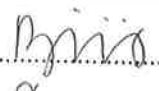	Planning & Environment
Issued under the Environmental Planning and Assessment Act 1979	
Approved Section 4 55 (1A) Modification Application	
No. 2	granted on the 18 JULY 2019
in respect to SSD 662 6	
Signed	
Sheet No. 8	of 12


Notes
1. Artworks 5-12 base will sit a minimum 2700mm above FFL (Approx. RL 6.30)

H 1000mm x W 250 mm (each piece)

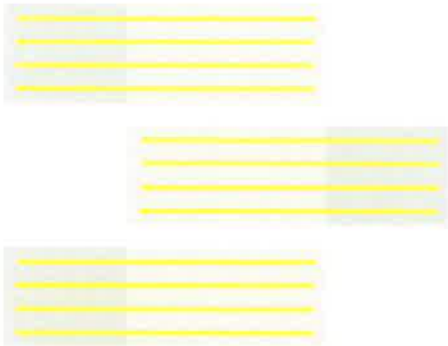


Artwork 9 | Scale 1:12

H 550mm x W 300 mm

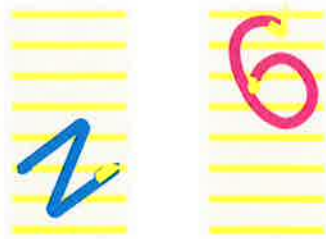


Artwork 10 | Scale 1:6

H 300mm x W 300 mm


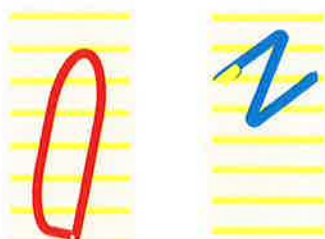


Artwork 11 | Scale 1:6


H 600mm x W 600 mm (each face)

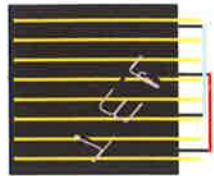


Artwork 12 | Scale 1:6

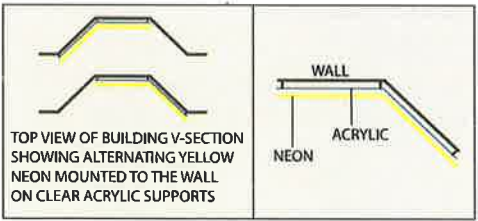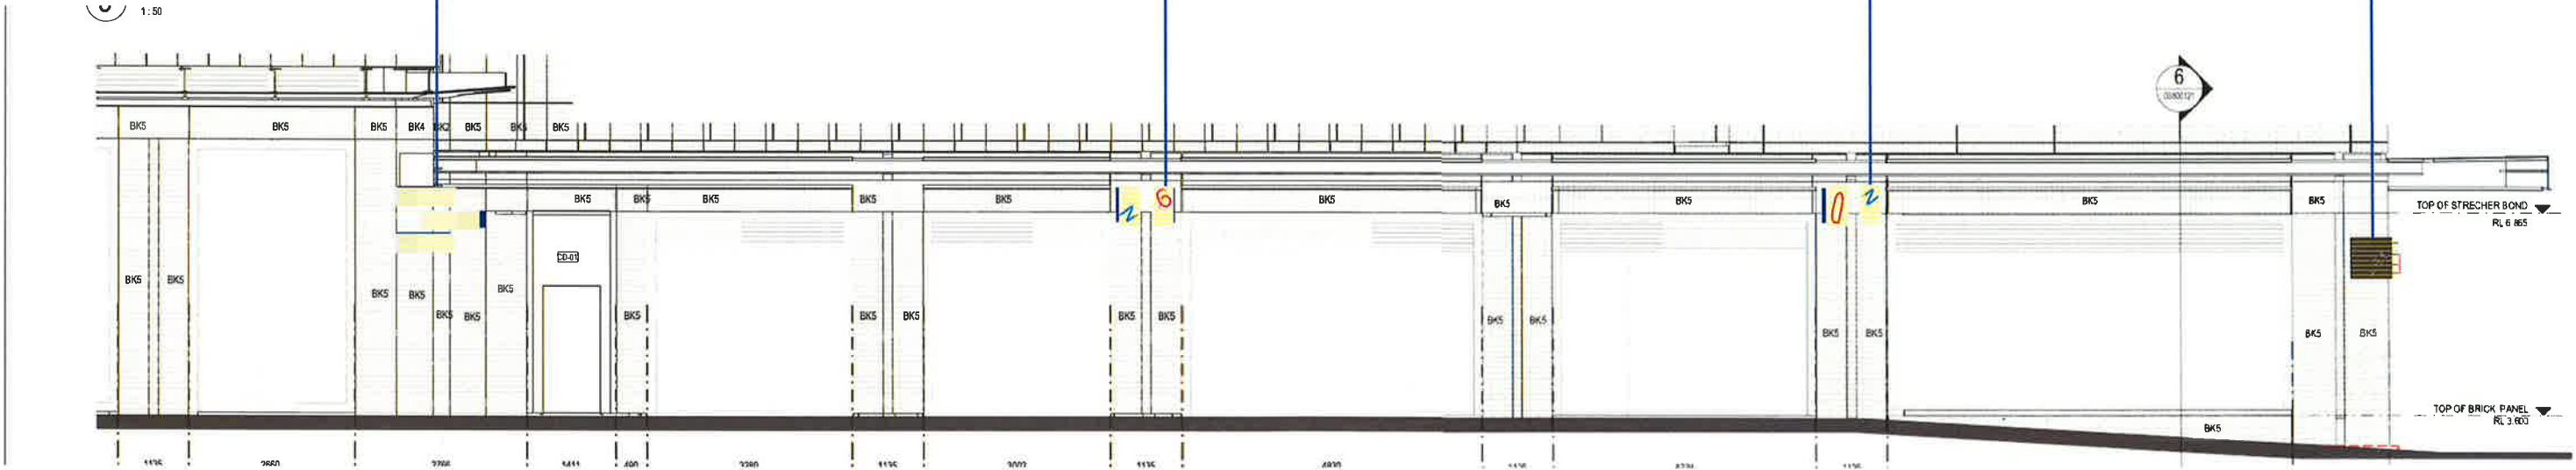


Plan View Artwork 9 | Scale NTS

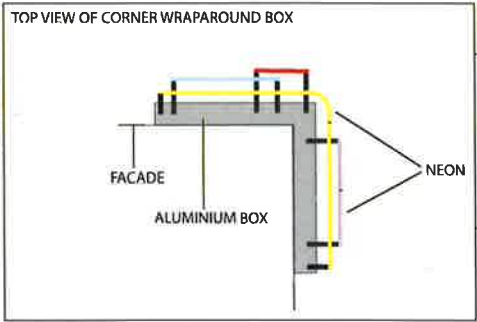


Plan View Artwork 12 | Scale NTS

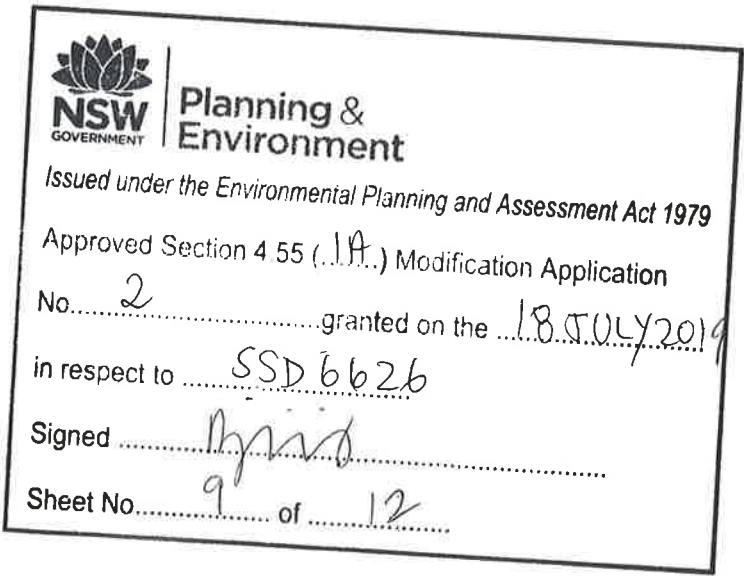


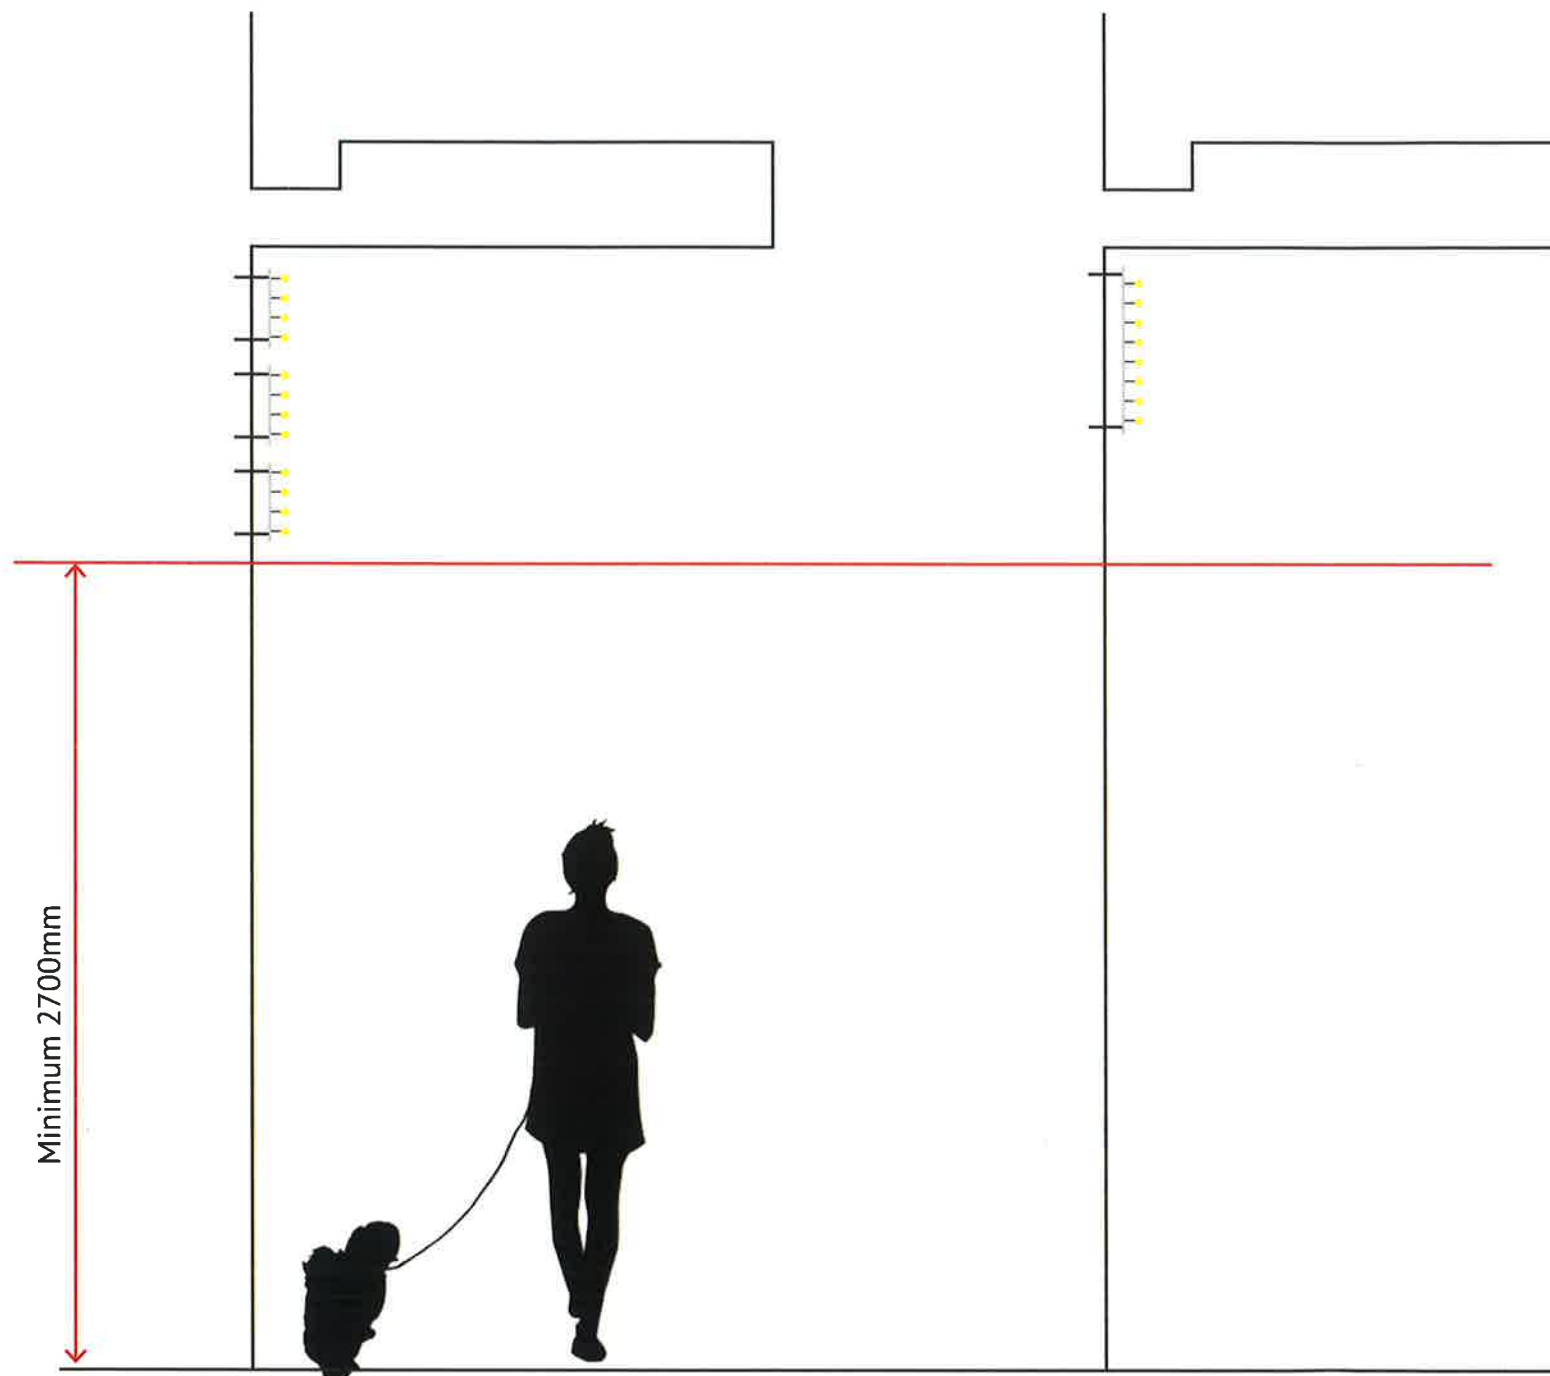



Section - Artwork 9 | Scale 1:25

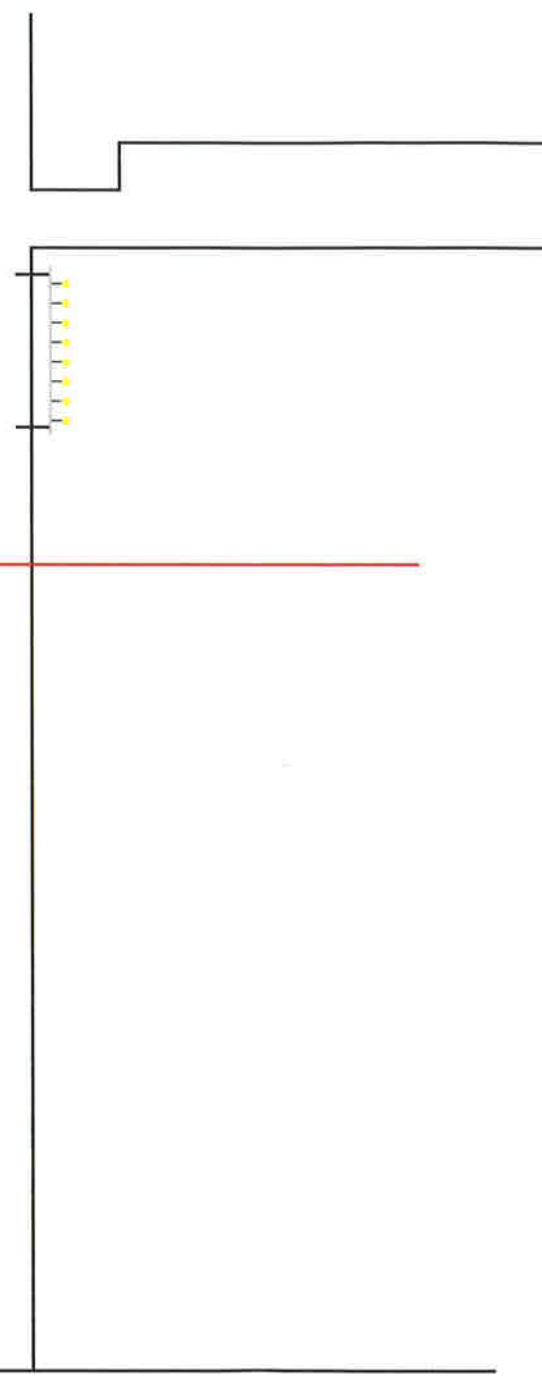

Section - Artwork 10 & 11 | Scale 1:25

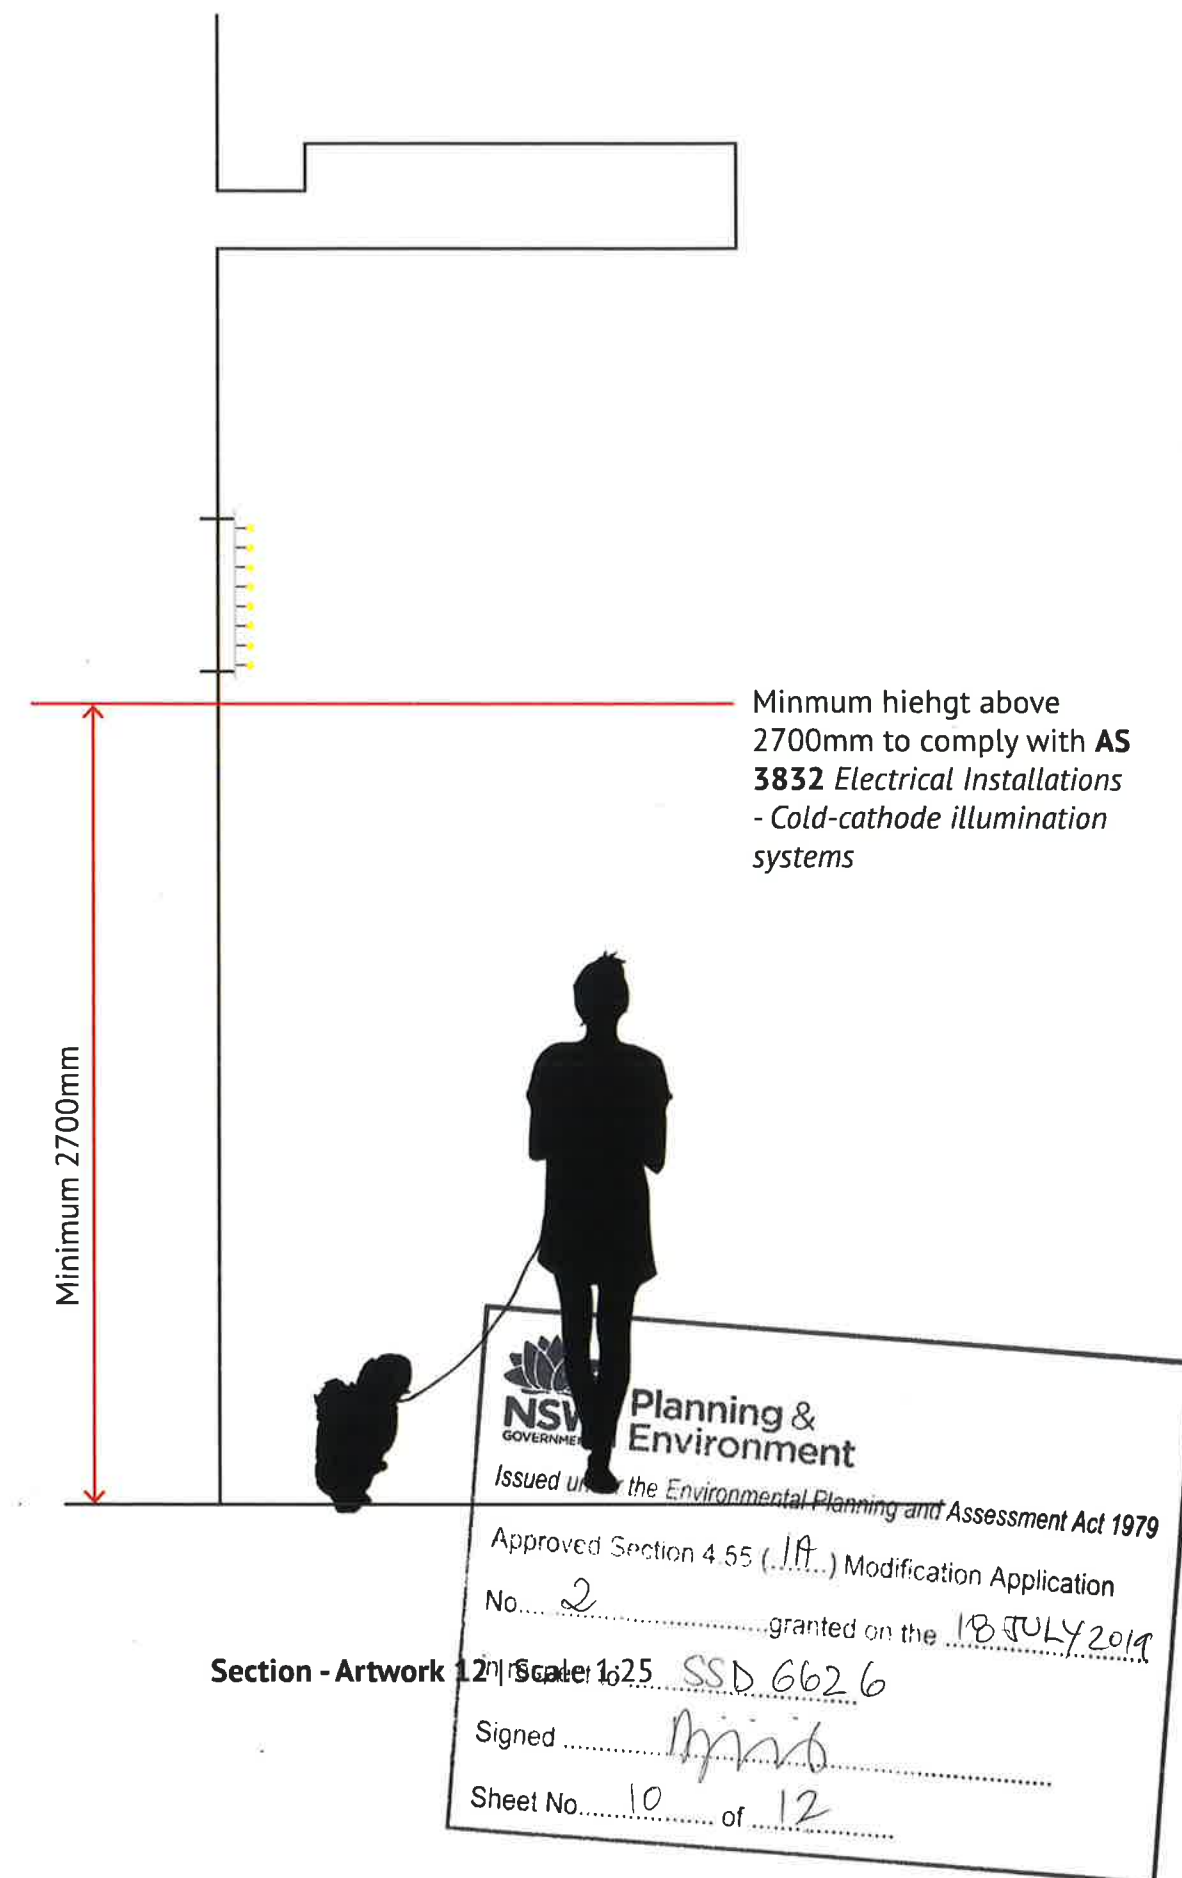

Section - Artwork 12 | Scale 1:25

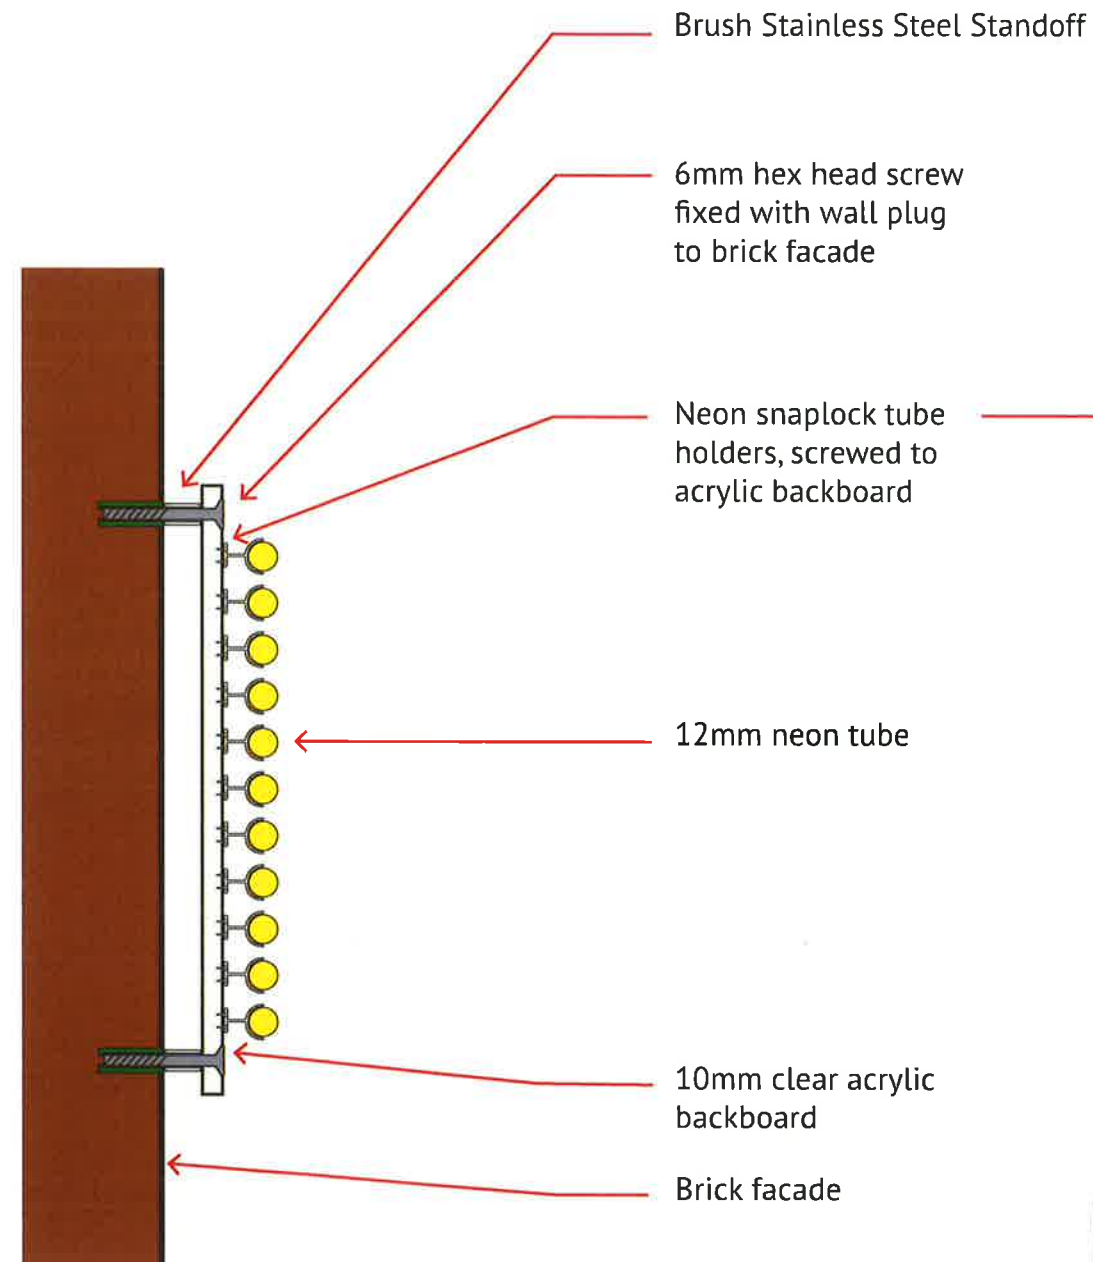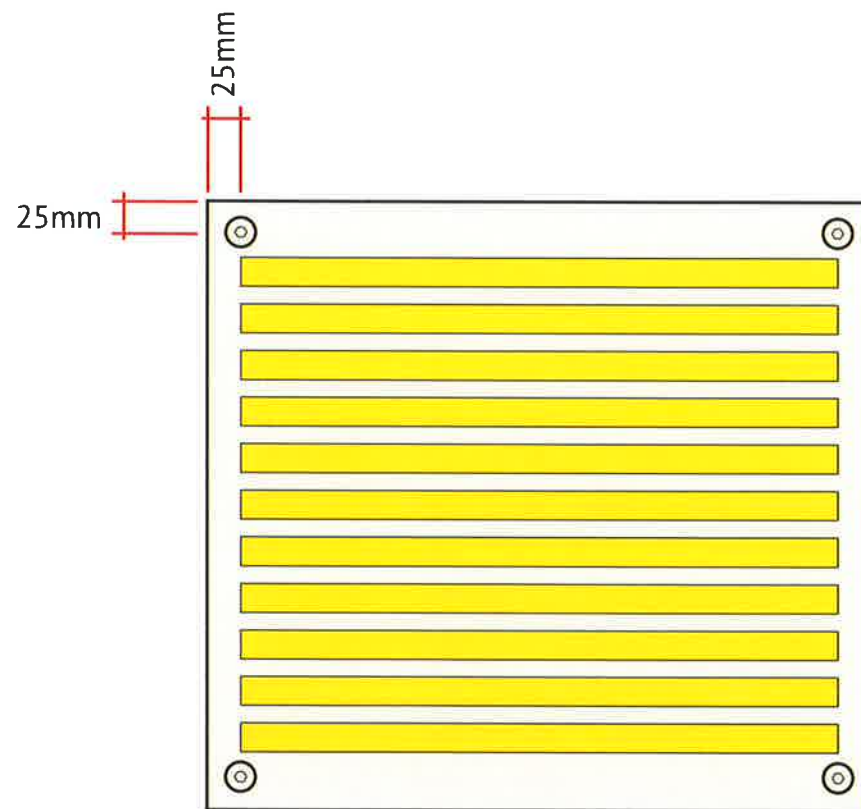

NSW GOVERNMENT | Planning & Environment

Issued under the Environmental Planning and Assessment Act 1979



Approved Section 4.55 (1A) Modification Application

No. 2 granted on the 18 JULY 2019

in respect to SSD 6626

Signed [Signature]

Sheet No. 10 of 12

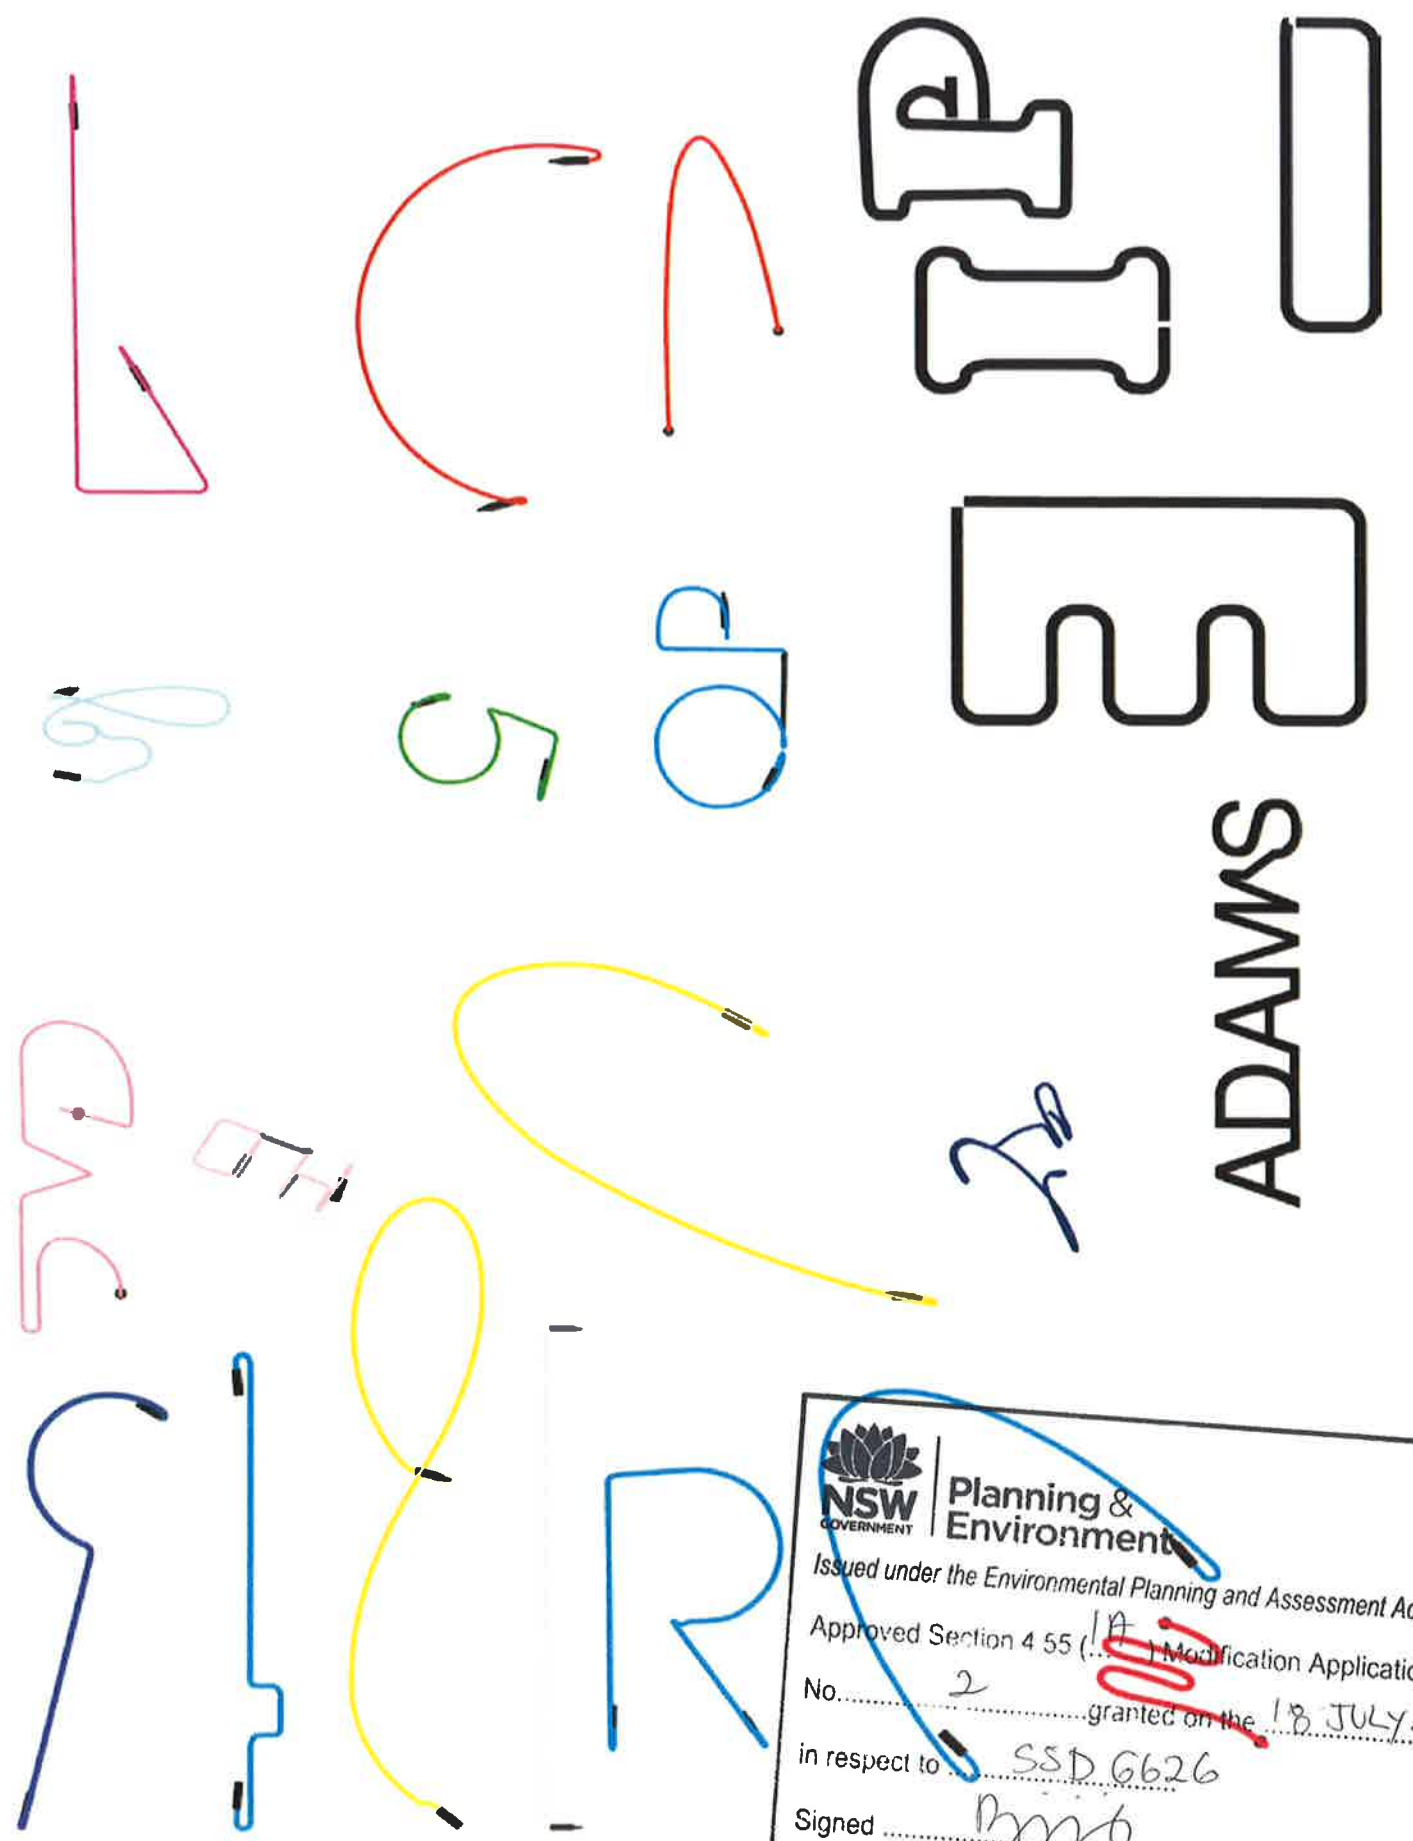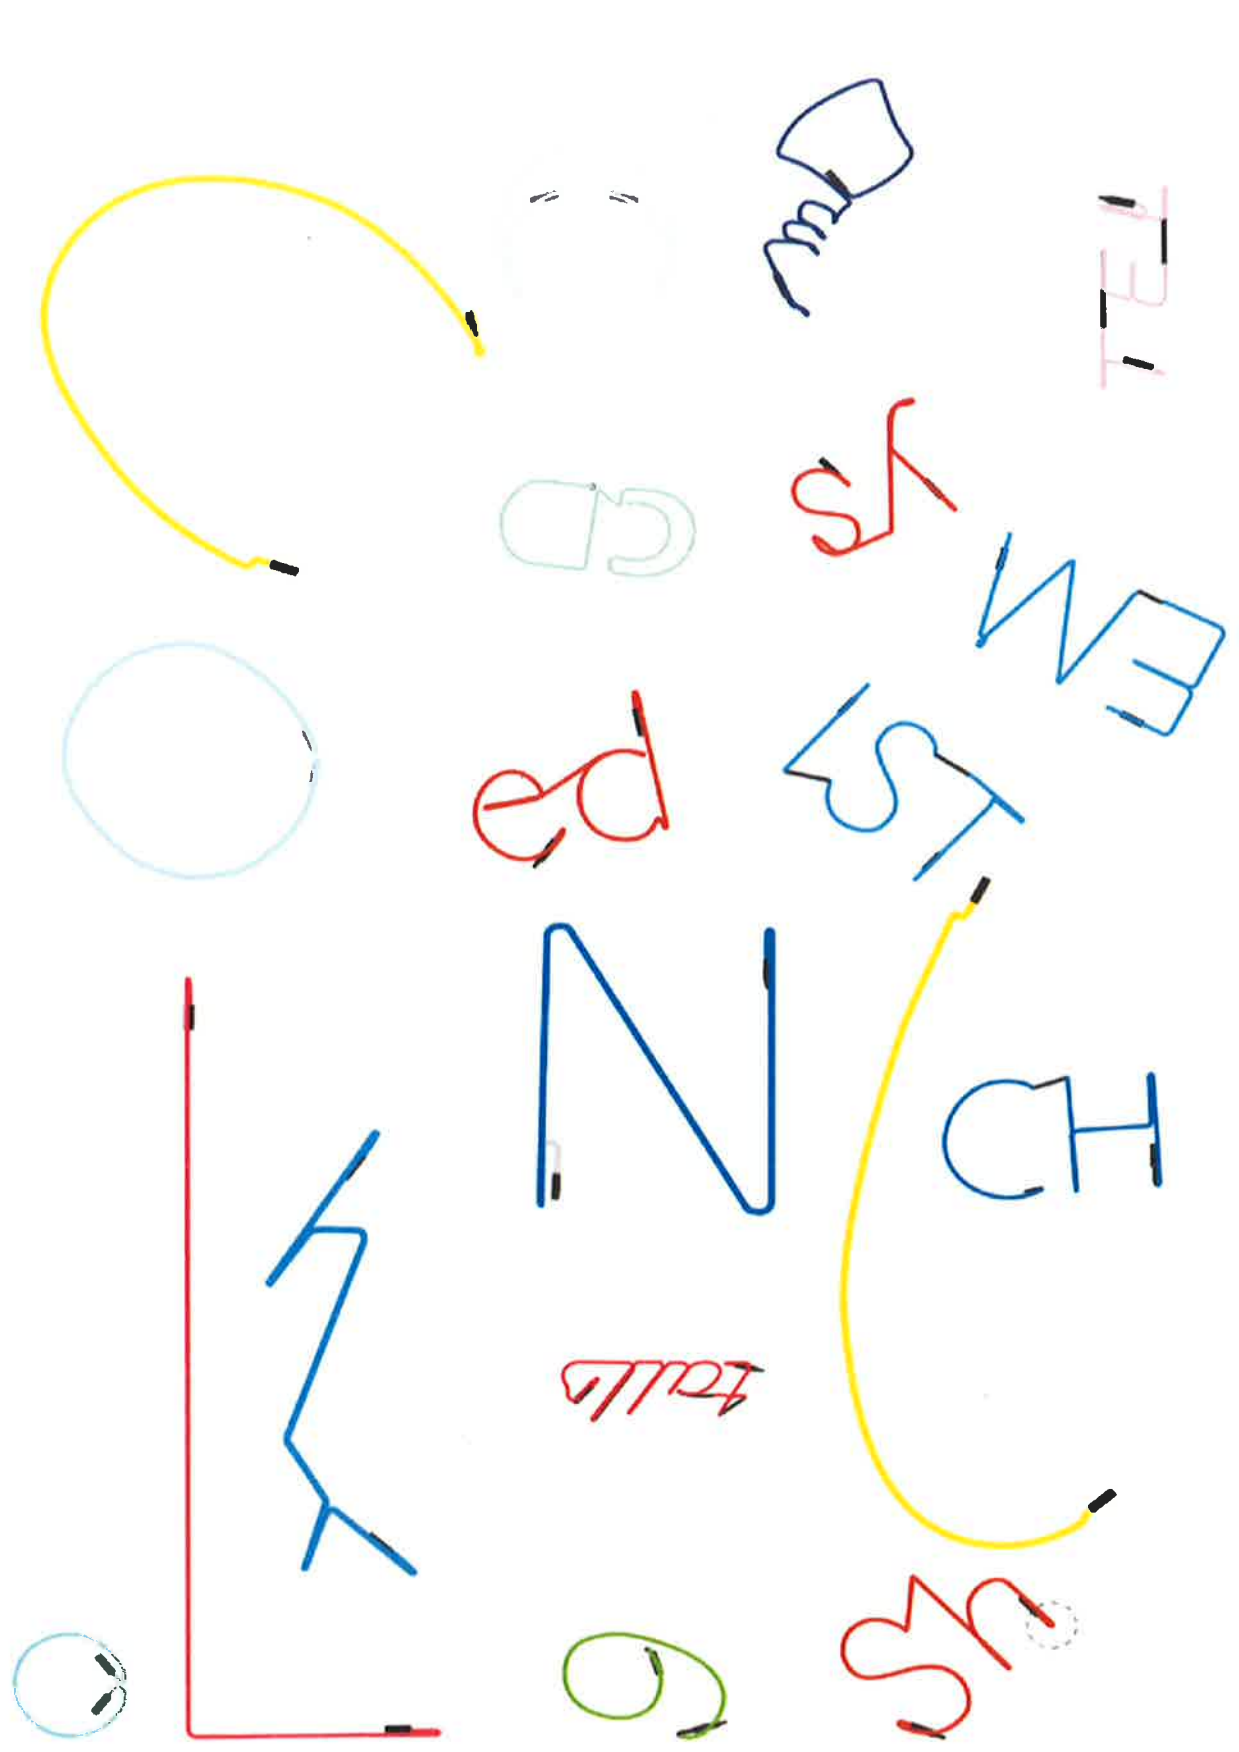

NSW GOVERNMENT | Planning & Environment

Issued under the Environmental Planning and Assessment Act 1979

Approved Section 455 (1A) Modification Application

No. 2 granted on the 18 JULY 2019

in respect to SSD 6626

Signed [Signature]

Sheet No. 12 of 12