





## Masterplan Drawings and Key Plans

1:500 @A3  
A-SK-0688  
F+P - 29.08.2014

Block 4S

Abraham Street

Central Park Avenue

# Broadway

Central Park Avenue

400 4500 2750 2750 2750 2750 2750

Chippendale Way

For OCP please refer to separate  
PA drawing submission.


For 4S please refer to separate P drawing submission.






Frasers Broadway  
Block 4N

1:250 @A3  
A-SK-0687  
F+P - 29.08.2014

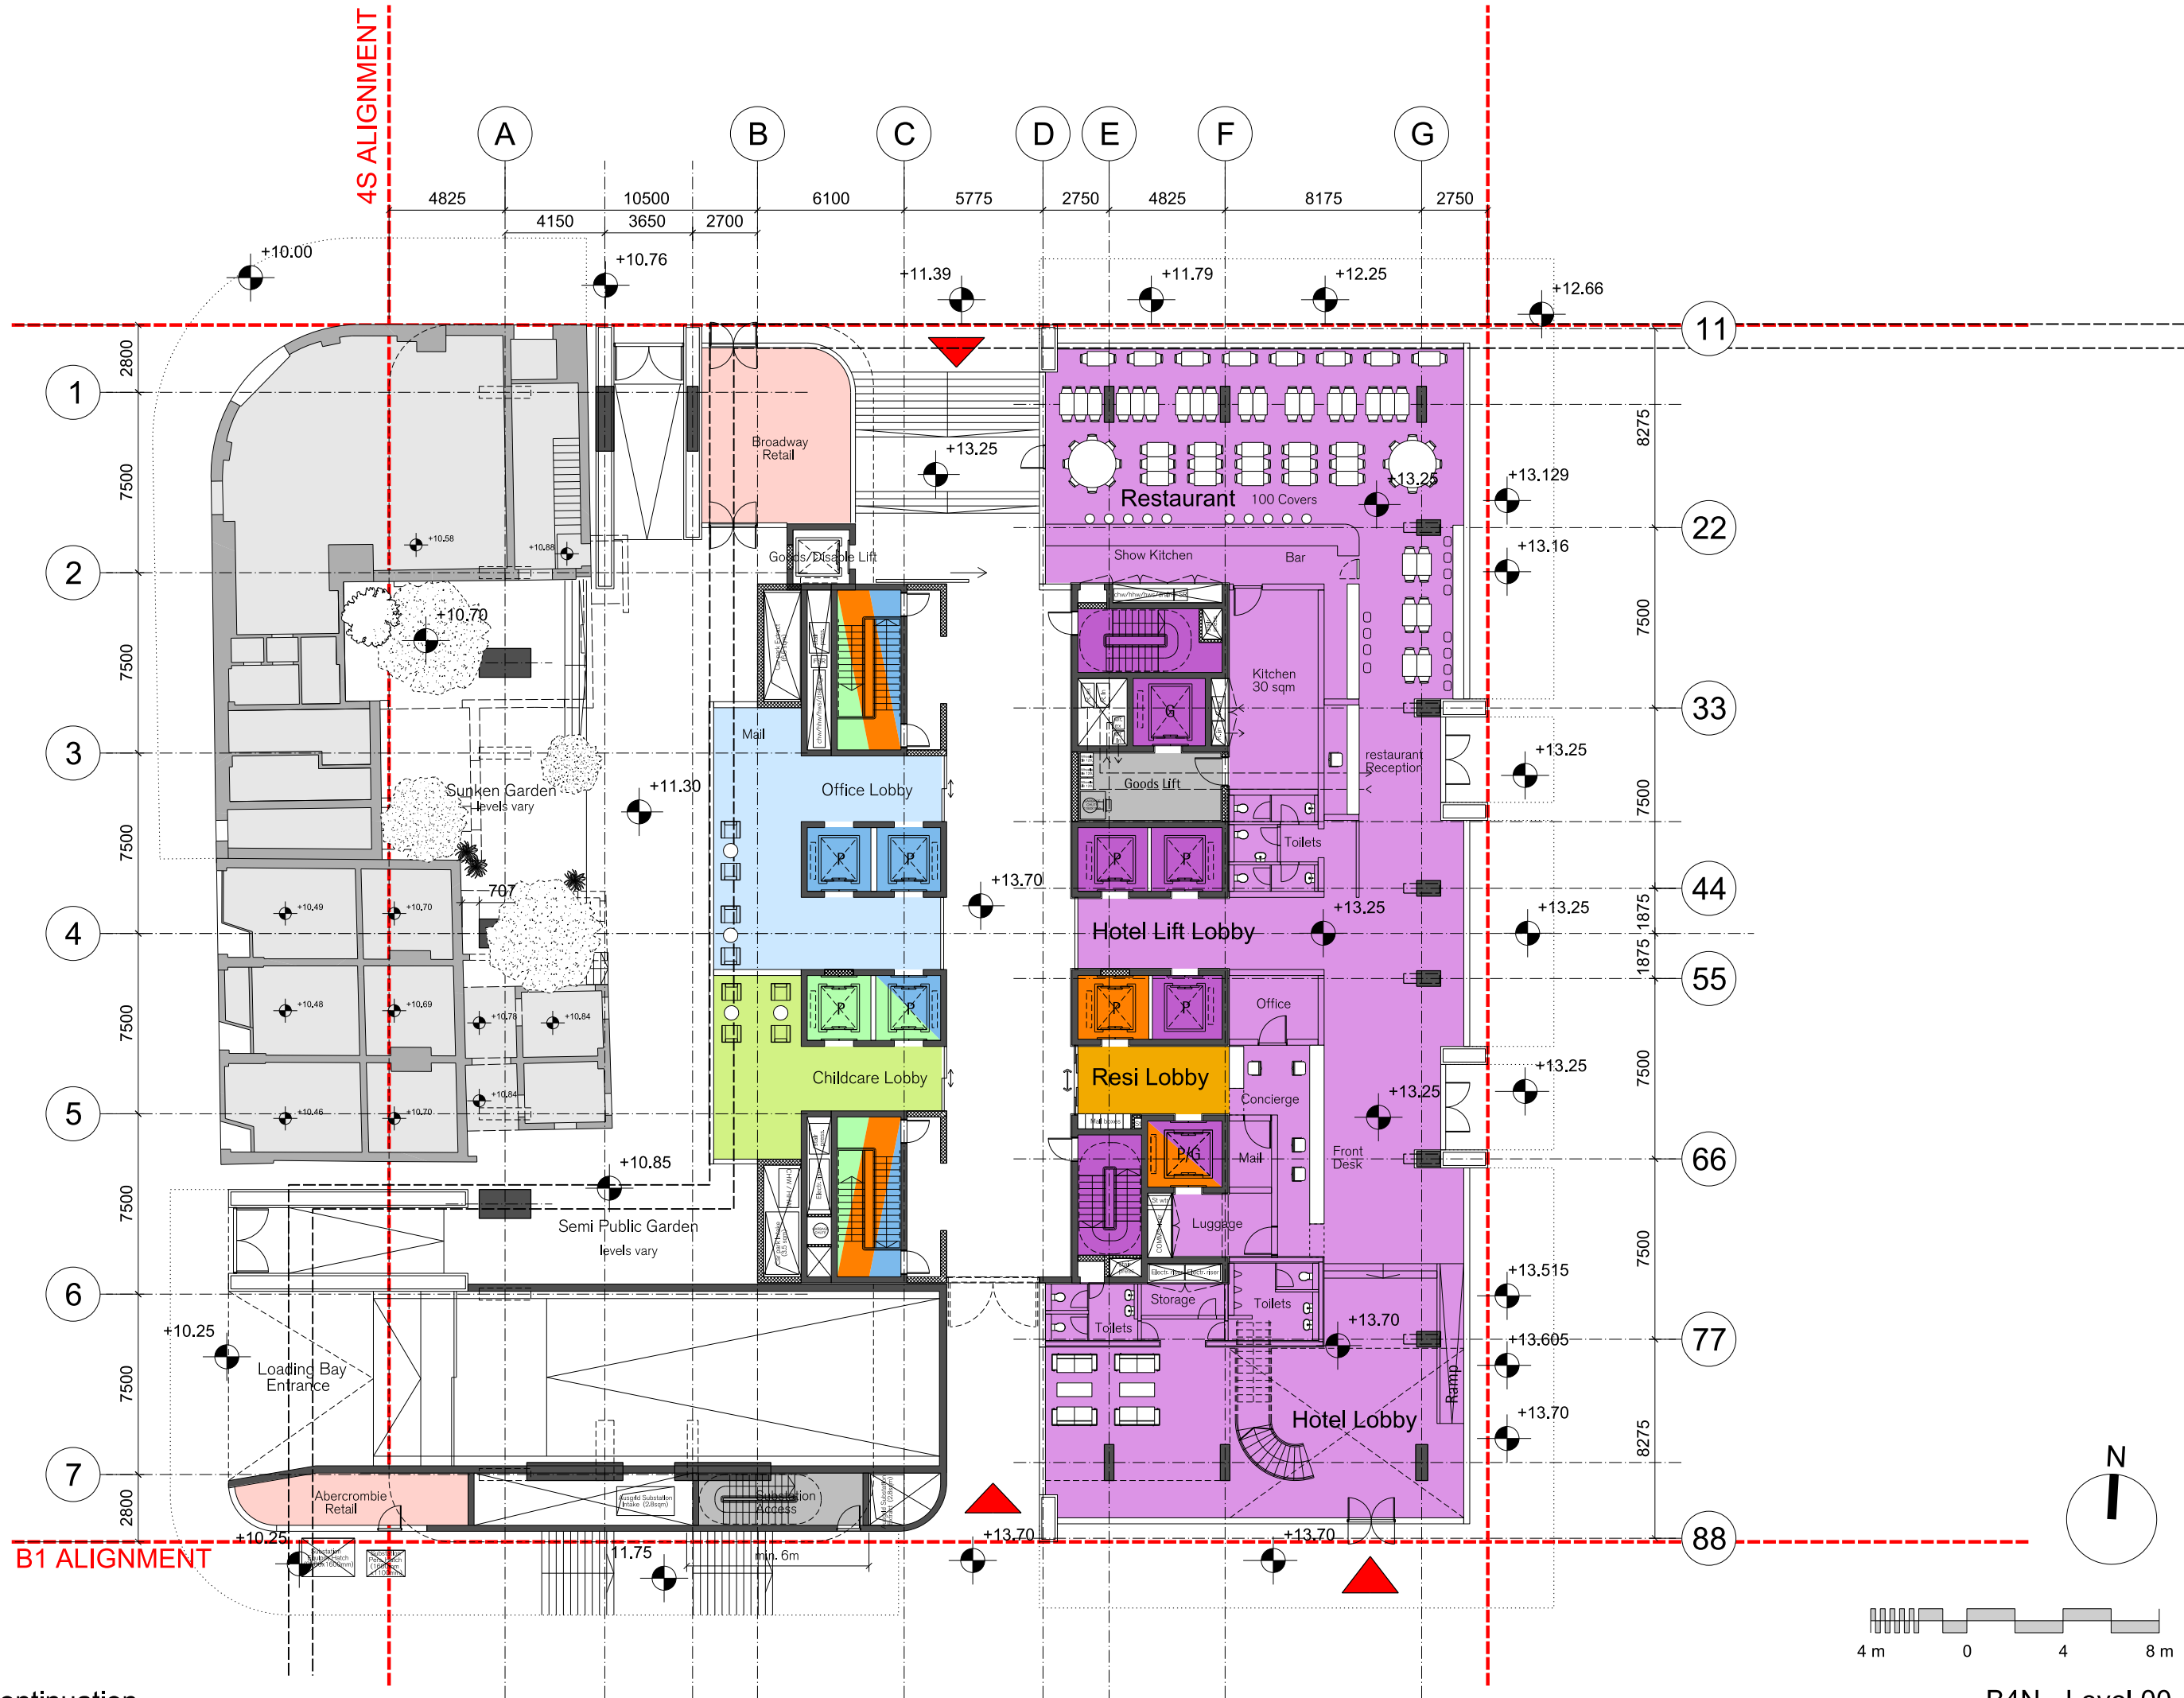

**1:250 @A3**  
**A-SK-0687**  
**F+P - 29.08.2014**

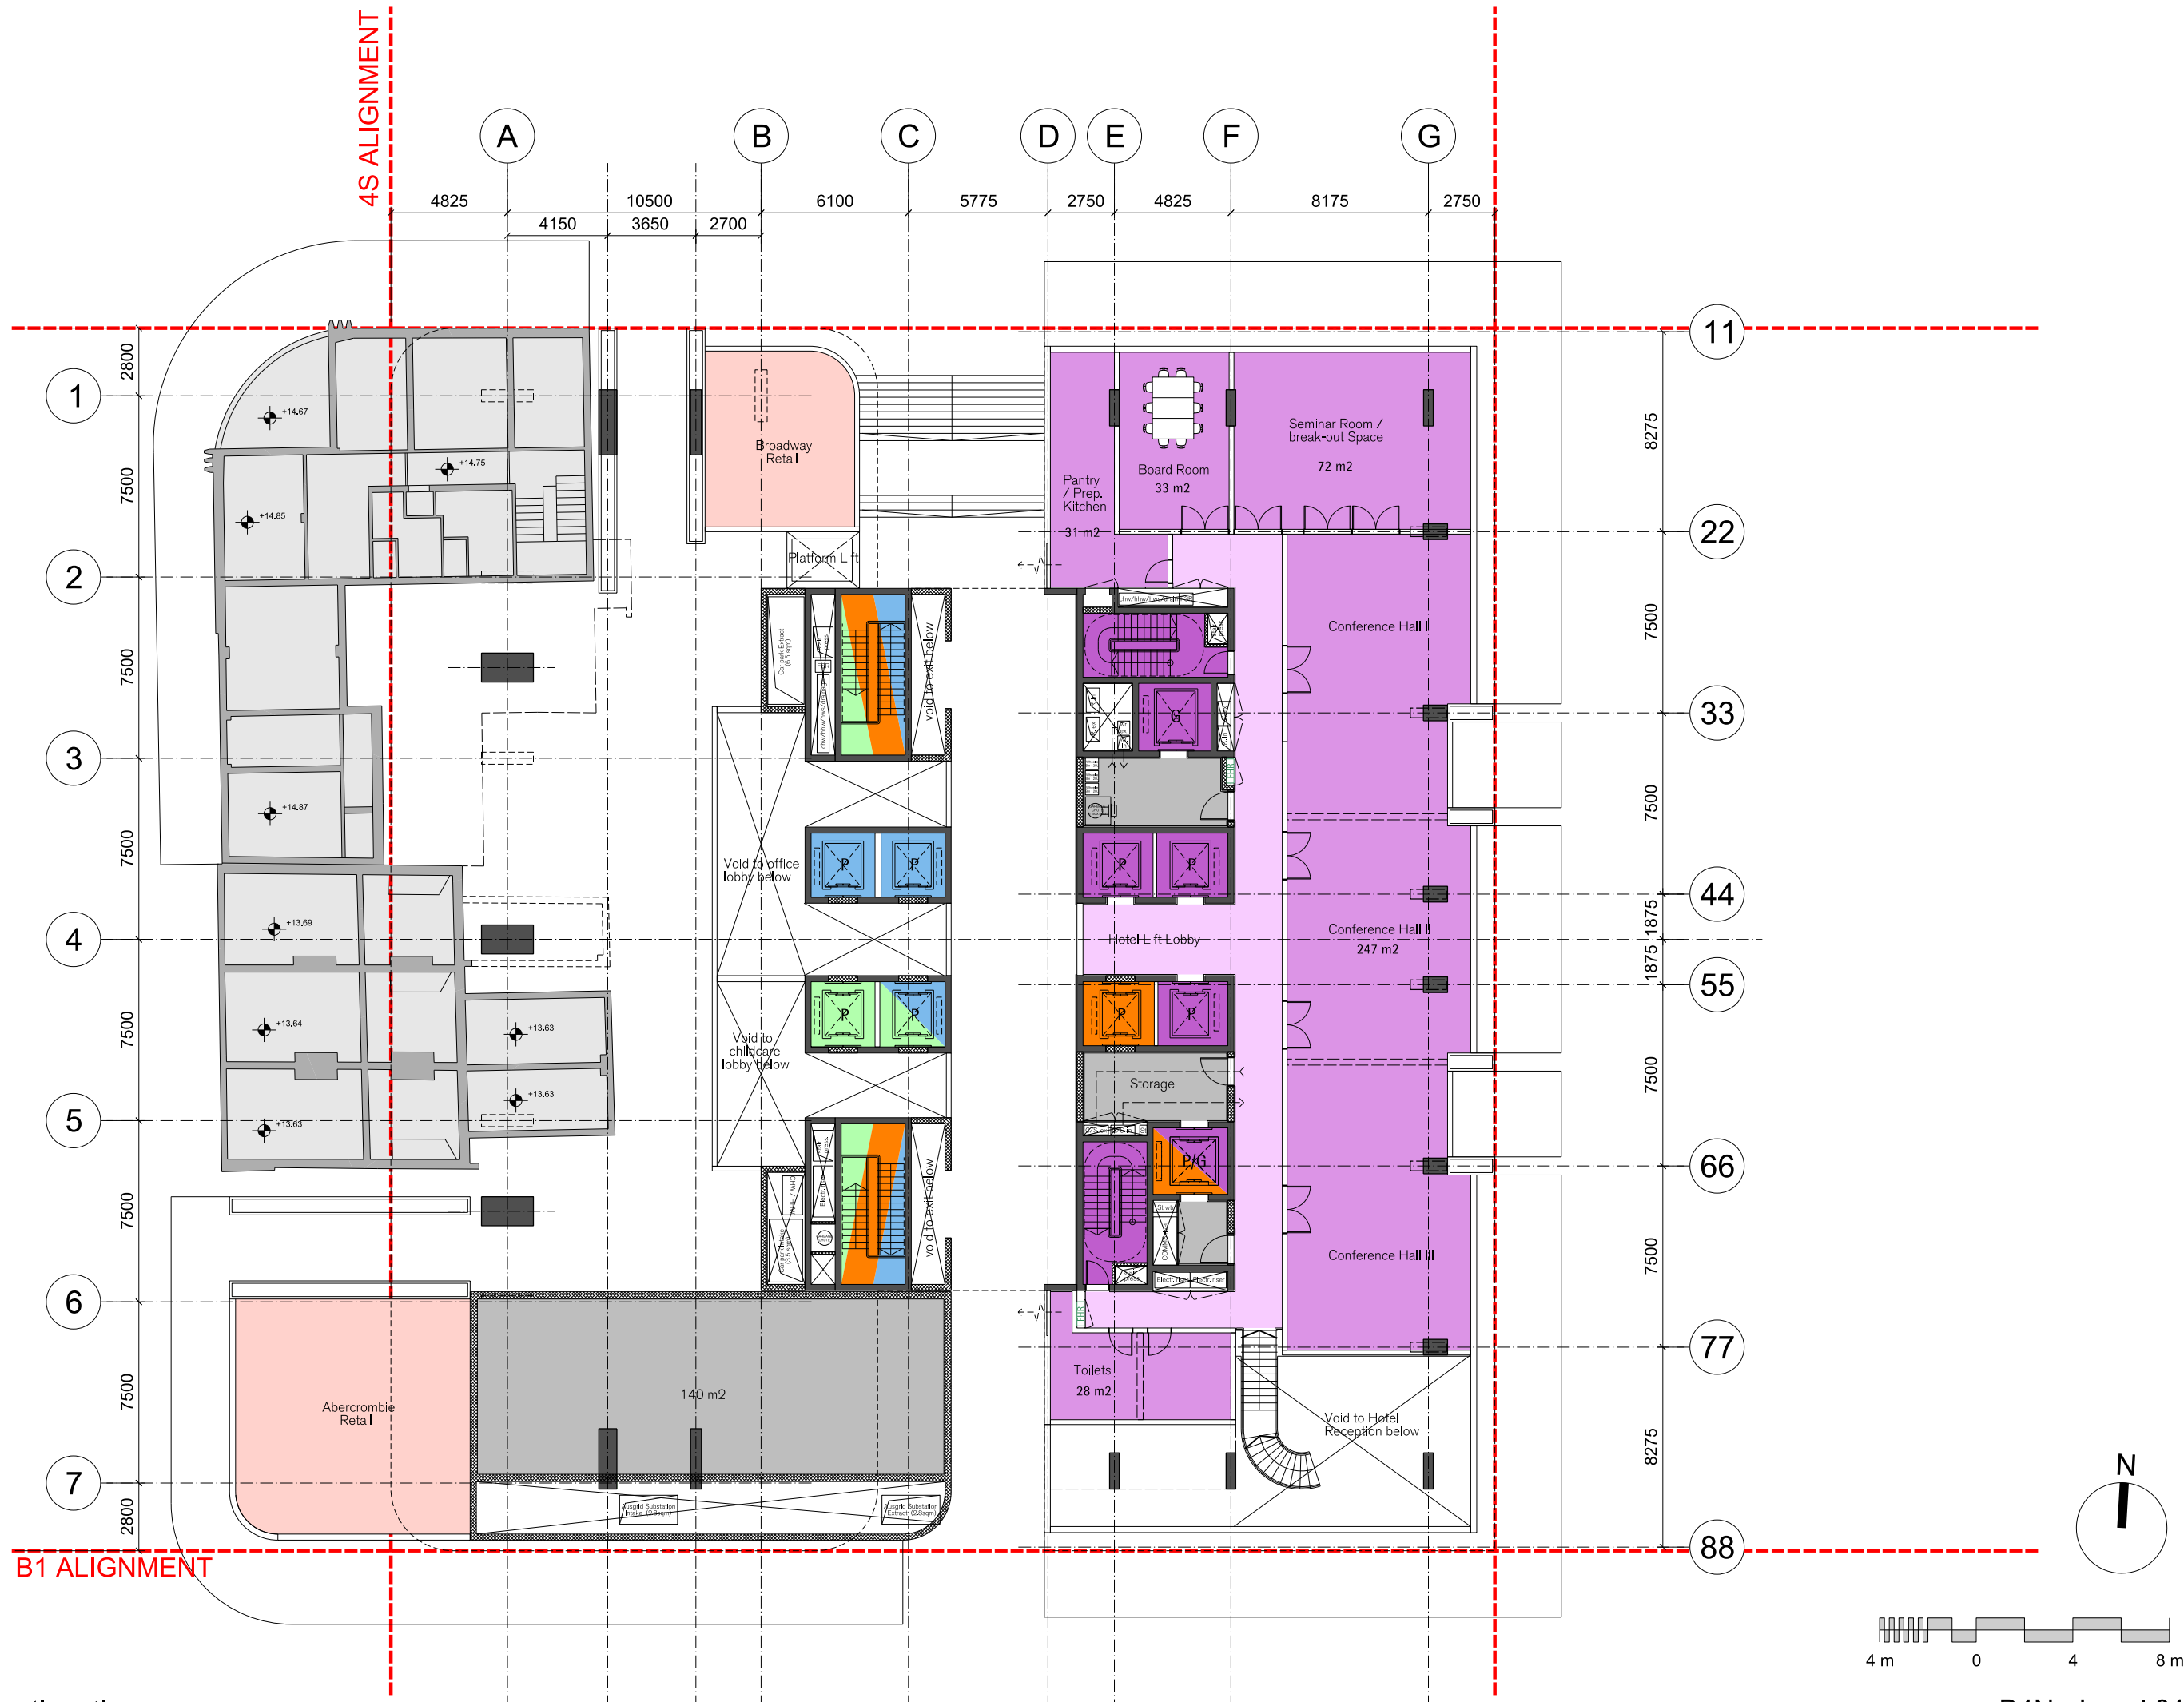

Frasers Broadway  
Block 4N

1:250 @A3  
A-SK-0687  
F+P - 29.08.2014




**1:250 @A3**  
**A-SK-0687**  
**F+P -29.08.2014**




Frasers Broadway  
Block 4N

1:250 @A3  
A-SK-0687  
F+P - 29.08.2014

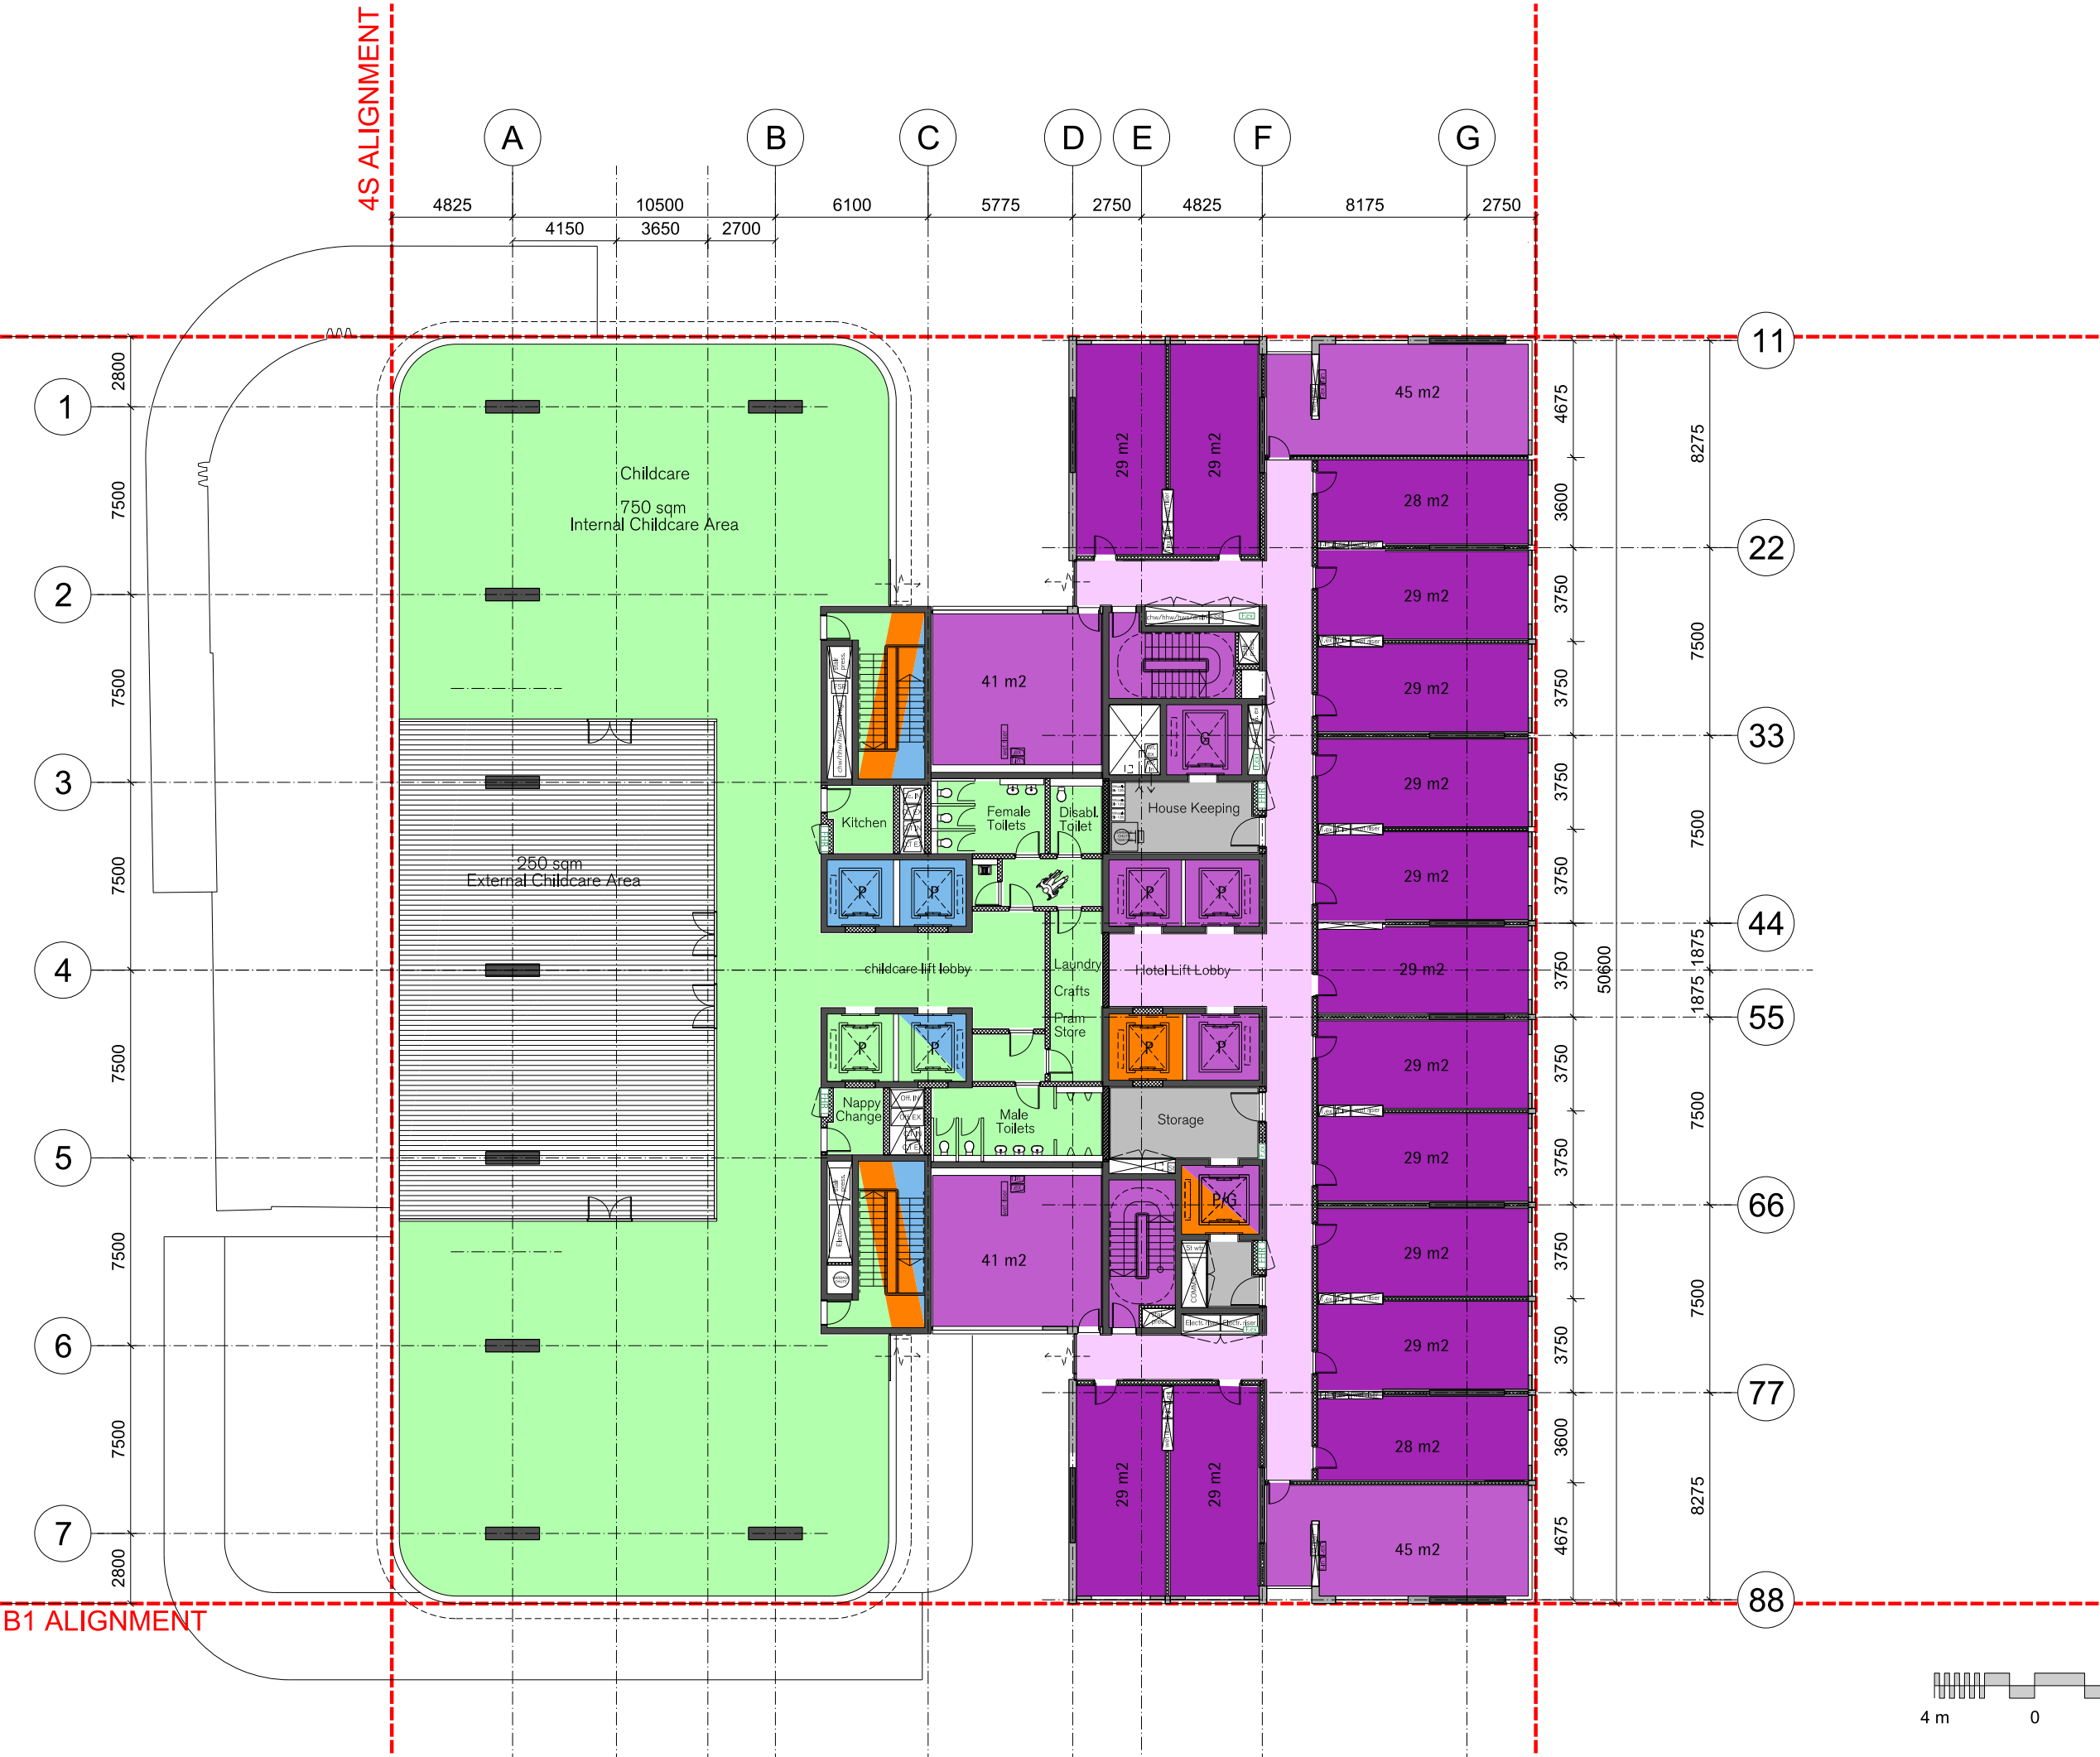


Frasers Broadway  
Block 4N

1:250 @A3  
A-SK-0687  
F+P - 29.08.2014

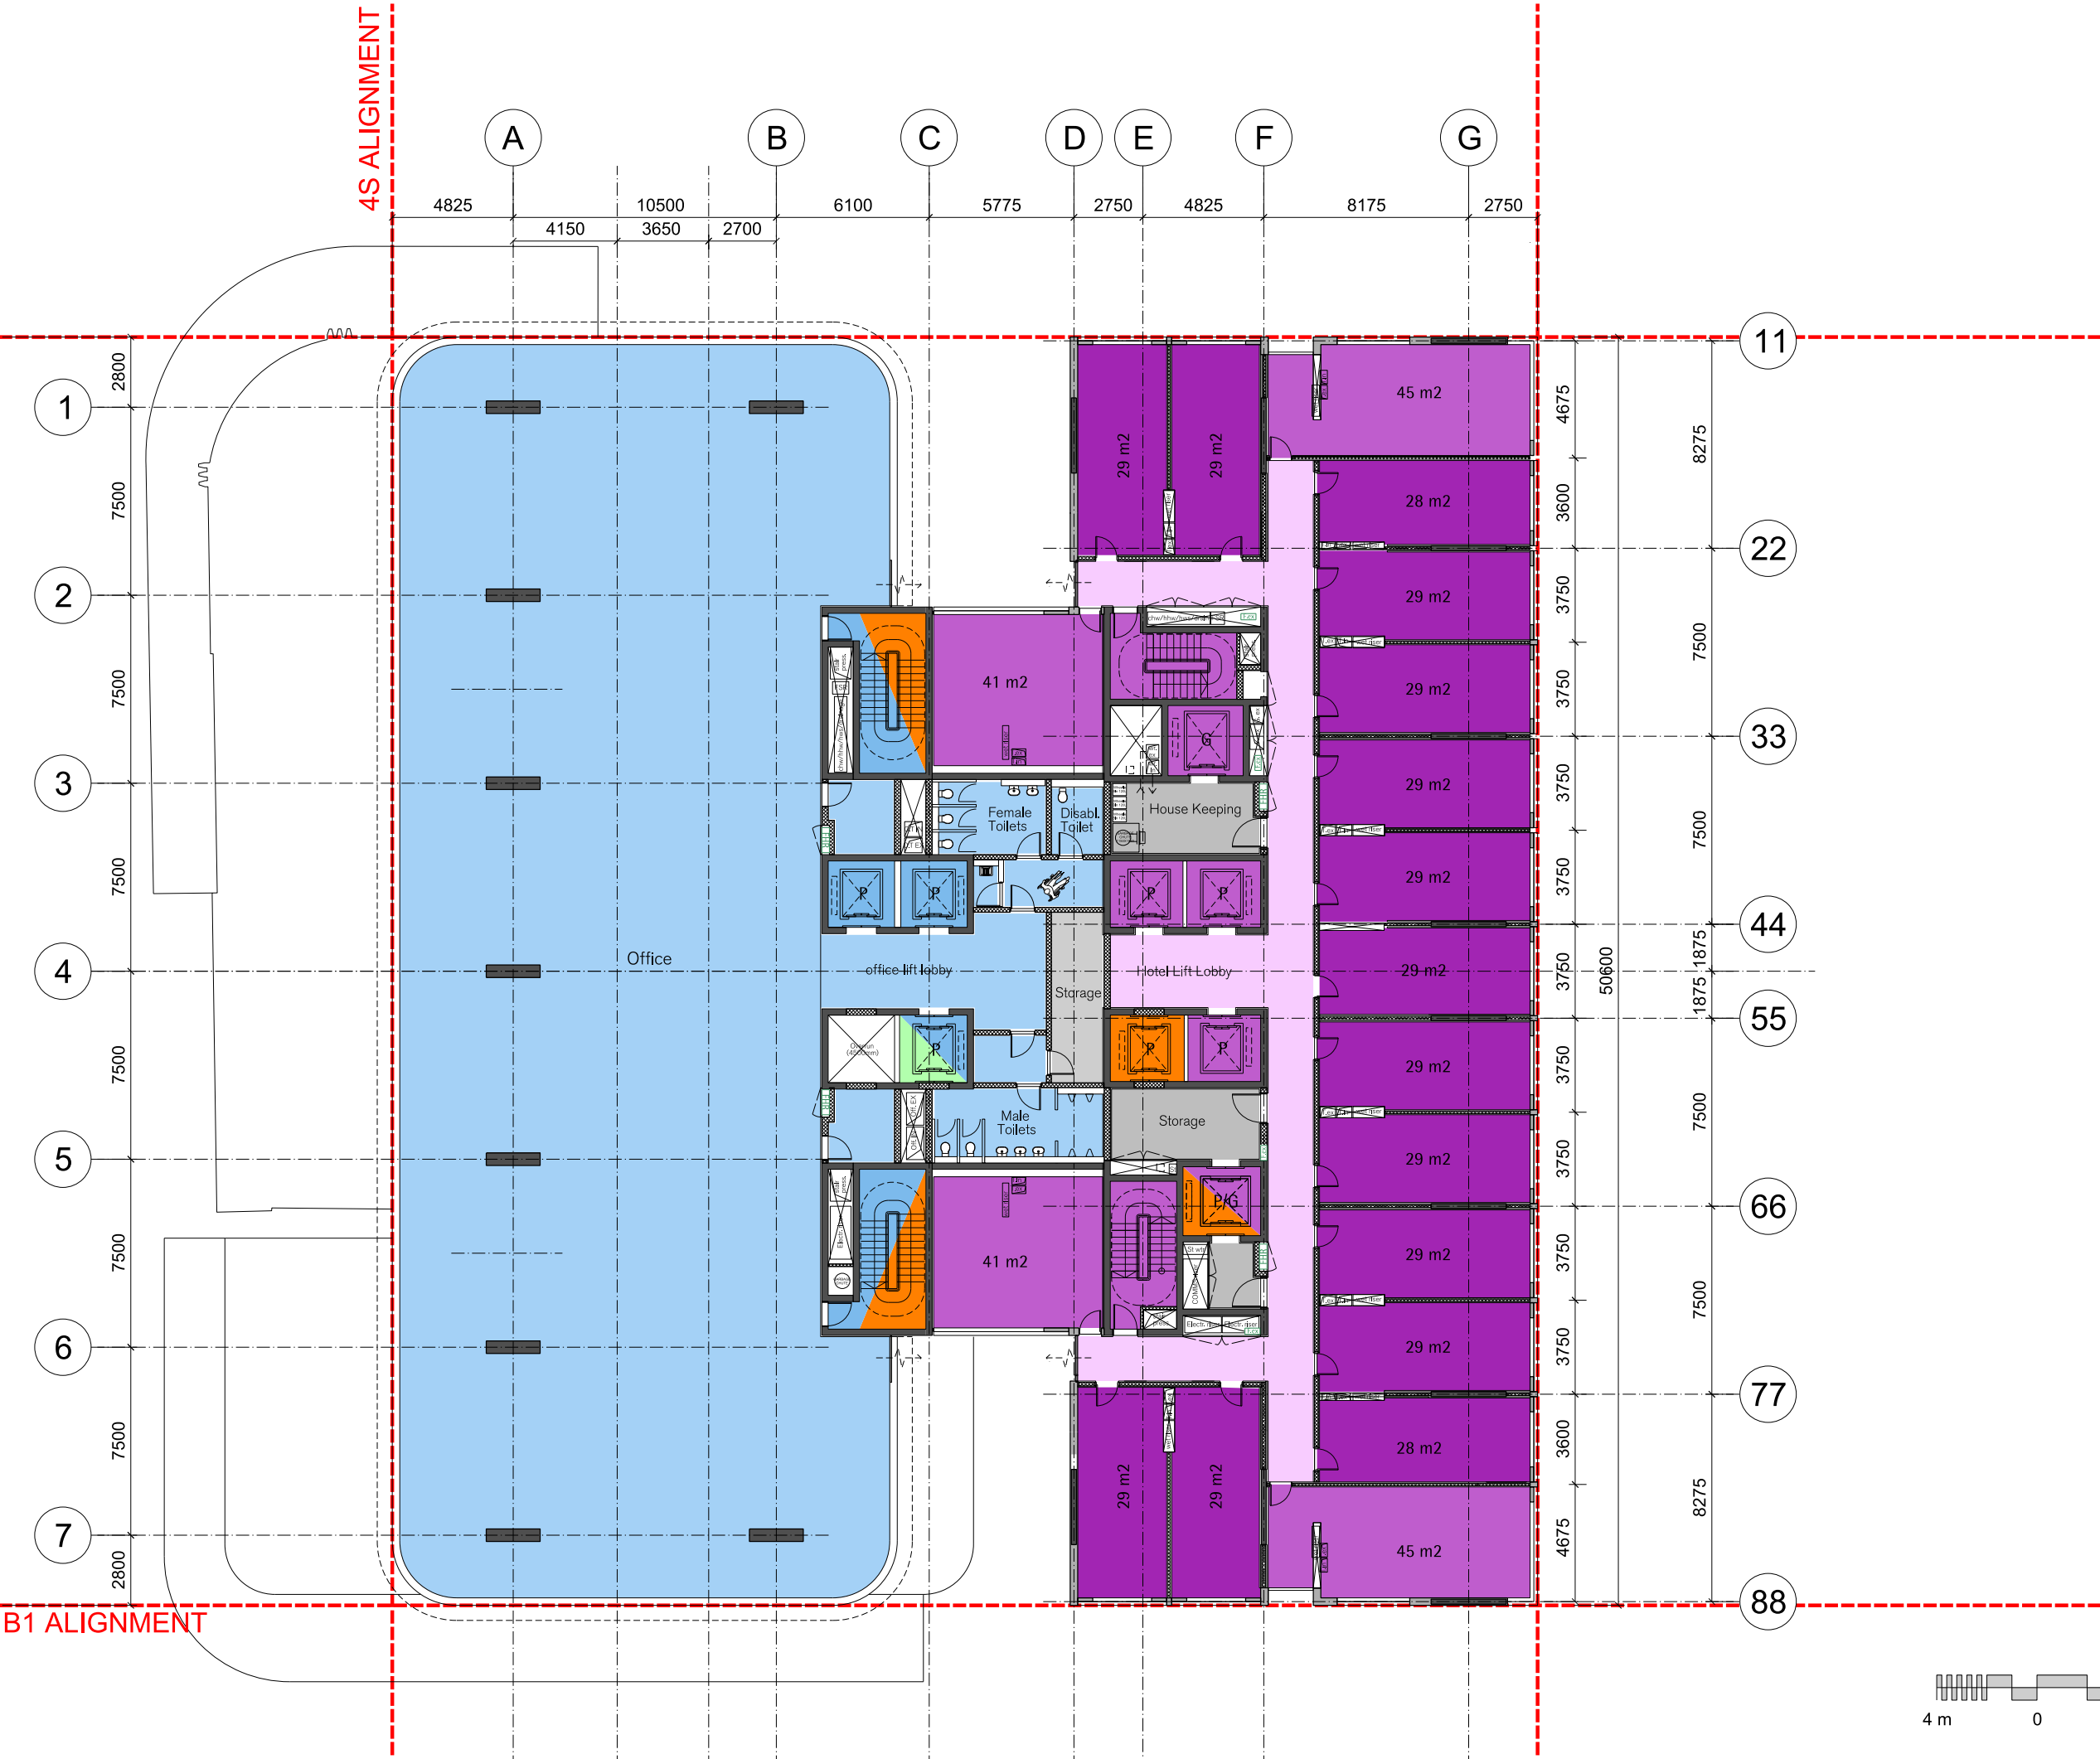

# Frasers Broadway Block 4N

**1:250 @A3**  
**A-SK-0687**  
**F+P - 29.08.2014**

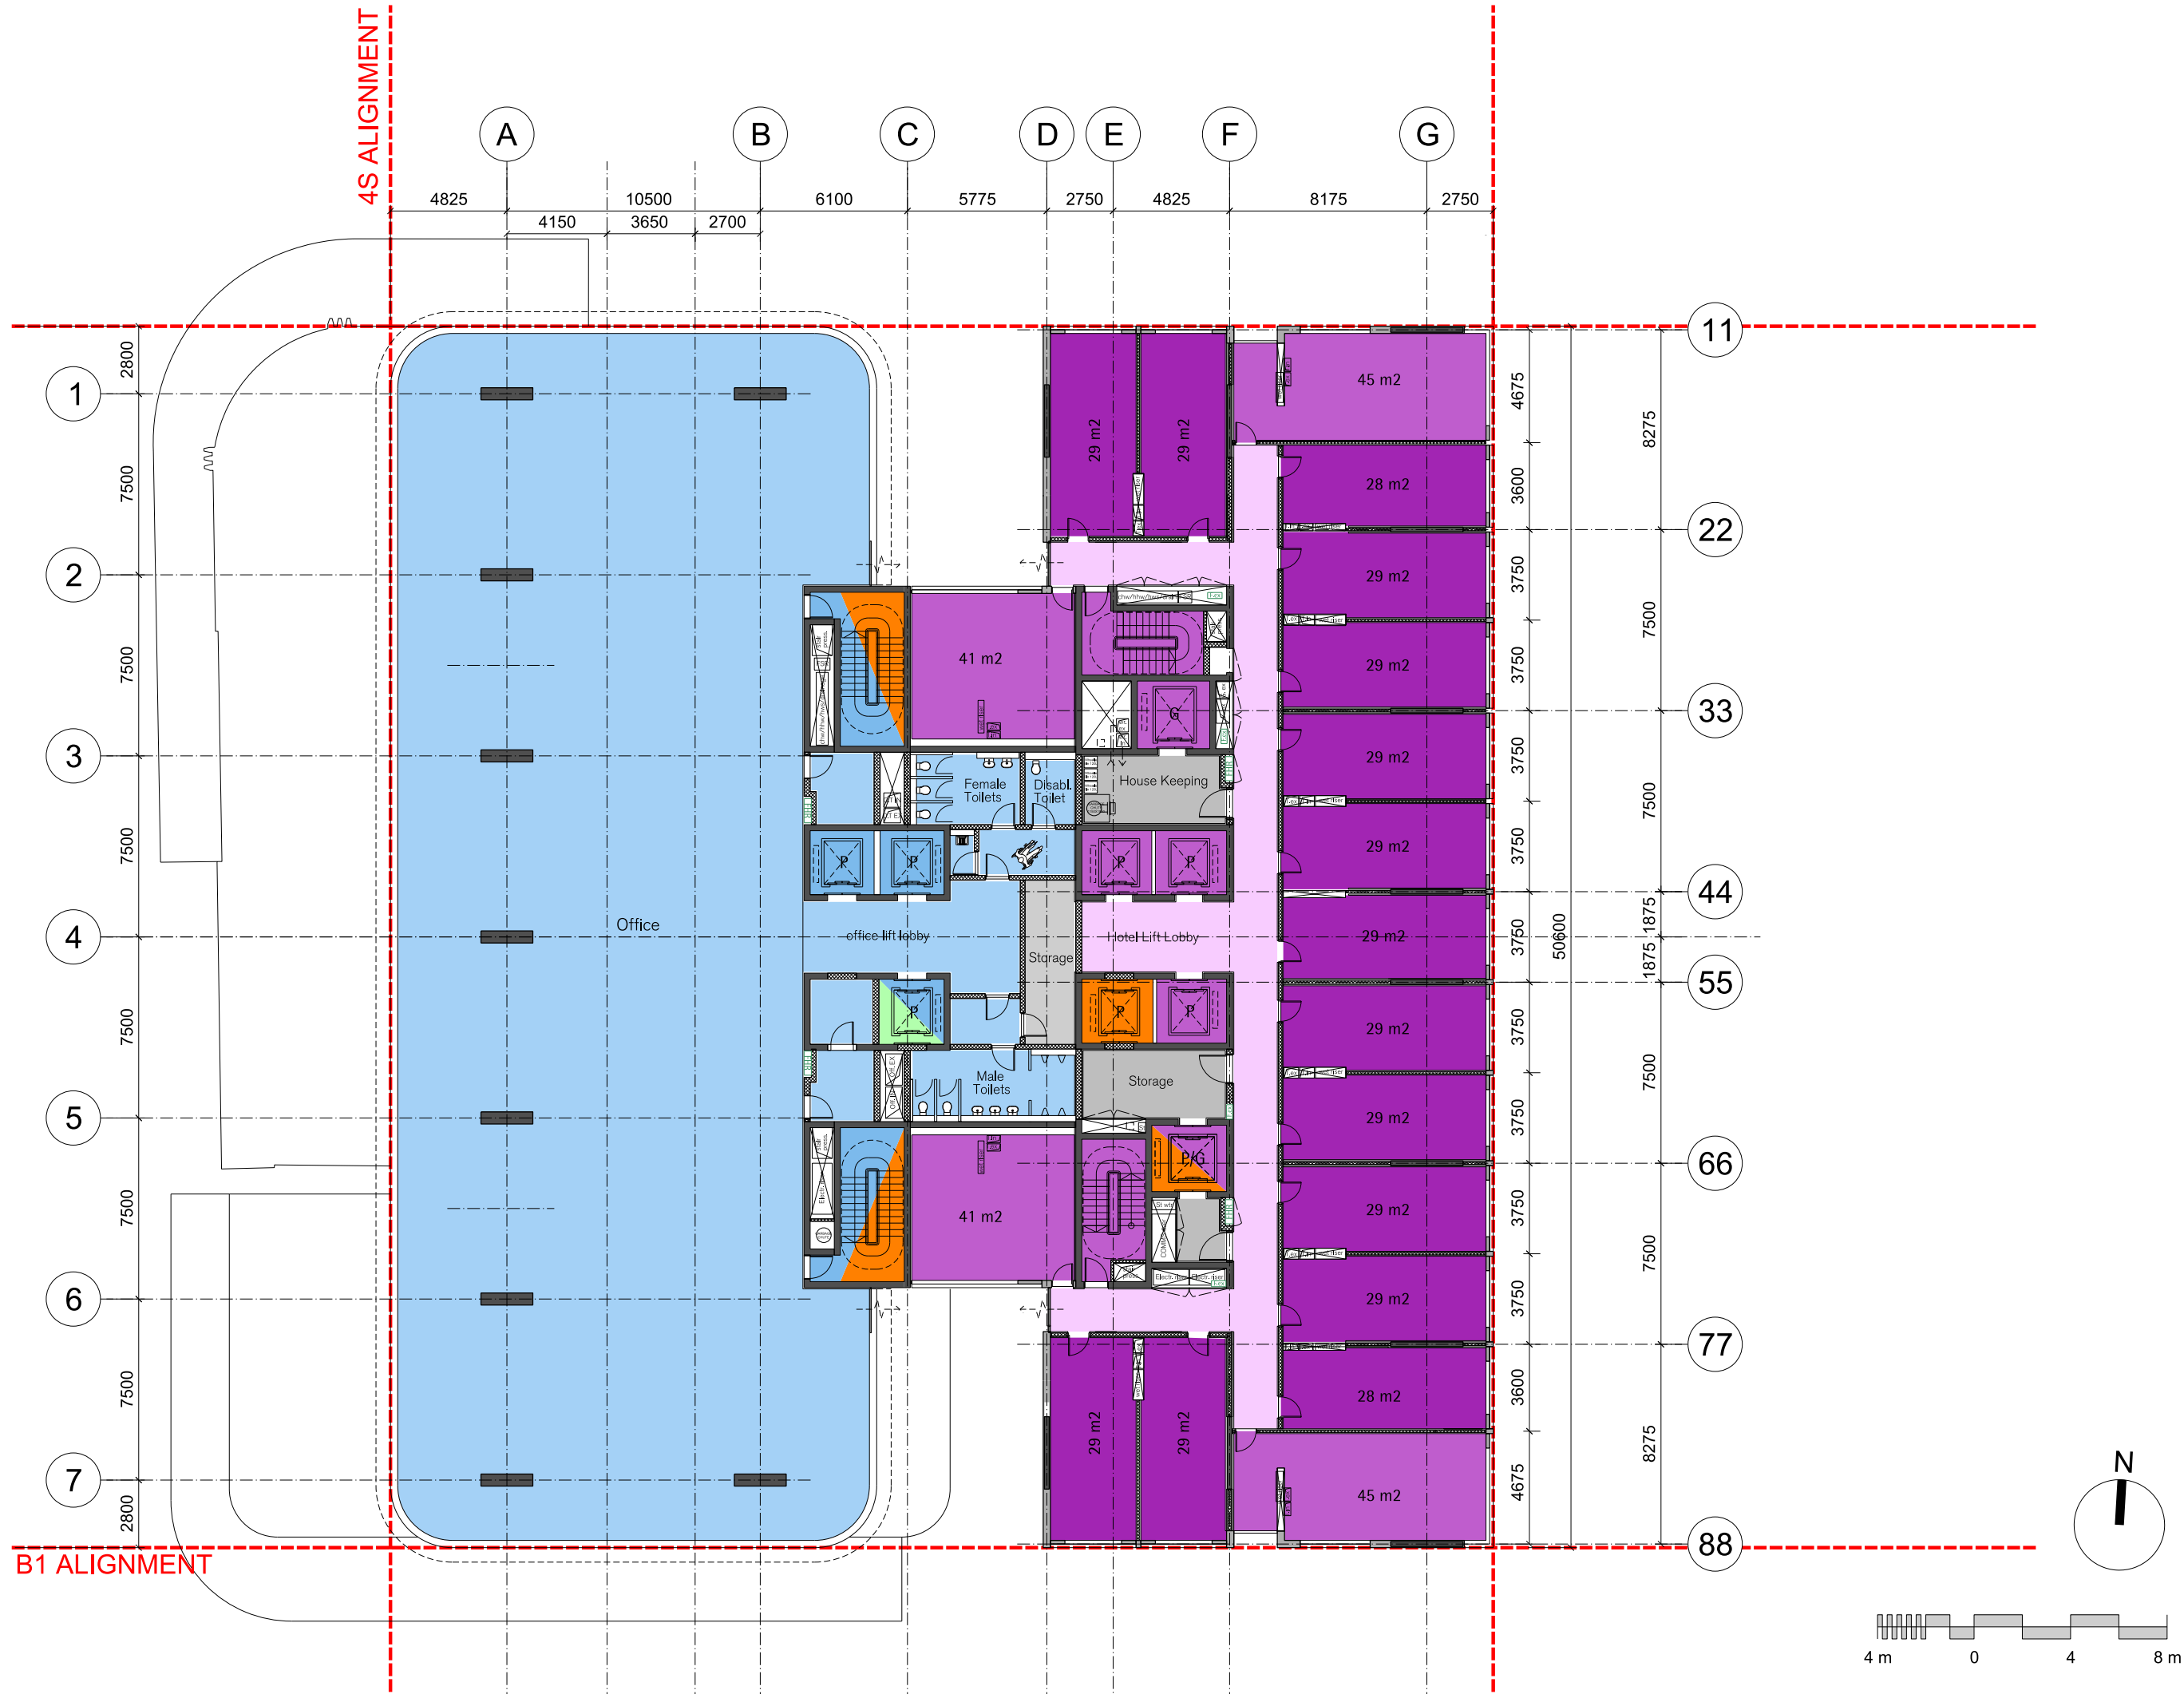


Frasers Broadway  
Block 4N

1:250 @A3  
A-SK-0687  
F+P - 29.08.2014

RESI MIX =  
5 x 1-Bed  
2 x 2-Bed/Dual Key

- 1 Bed
- 1 Bed + Study
- 2 Beds/ Dual Key

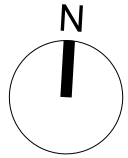

Frasers Broadway  
Block 4N

1:250 @A3  
A-SK-0687  
F+P - 29.08.2014


RESI MIX =  
3 x 1-Bed  
4 x 2-Bed/Dual Key

- 1 Bed
- 1 Bed + Study
- 2 Beds/ Dual Key



Frasers Broadway  
Block 4N

1:250 @A3  
A-SK-0687  
F+P - 29.08.2014

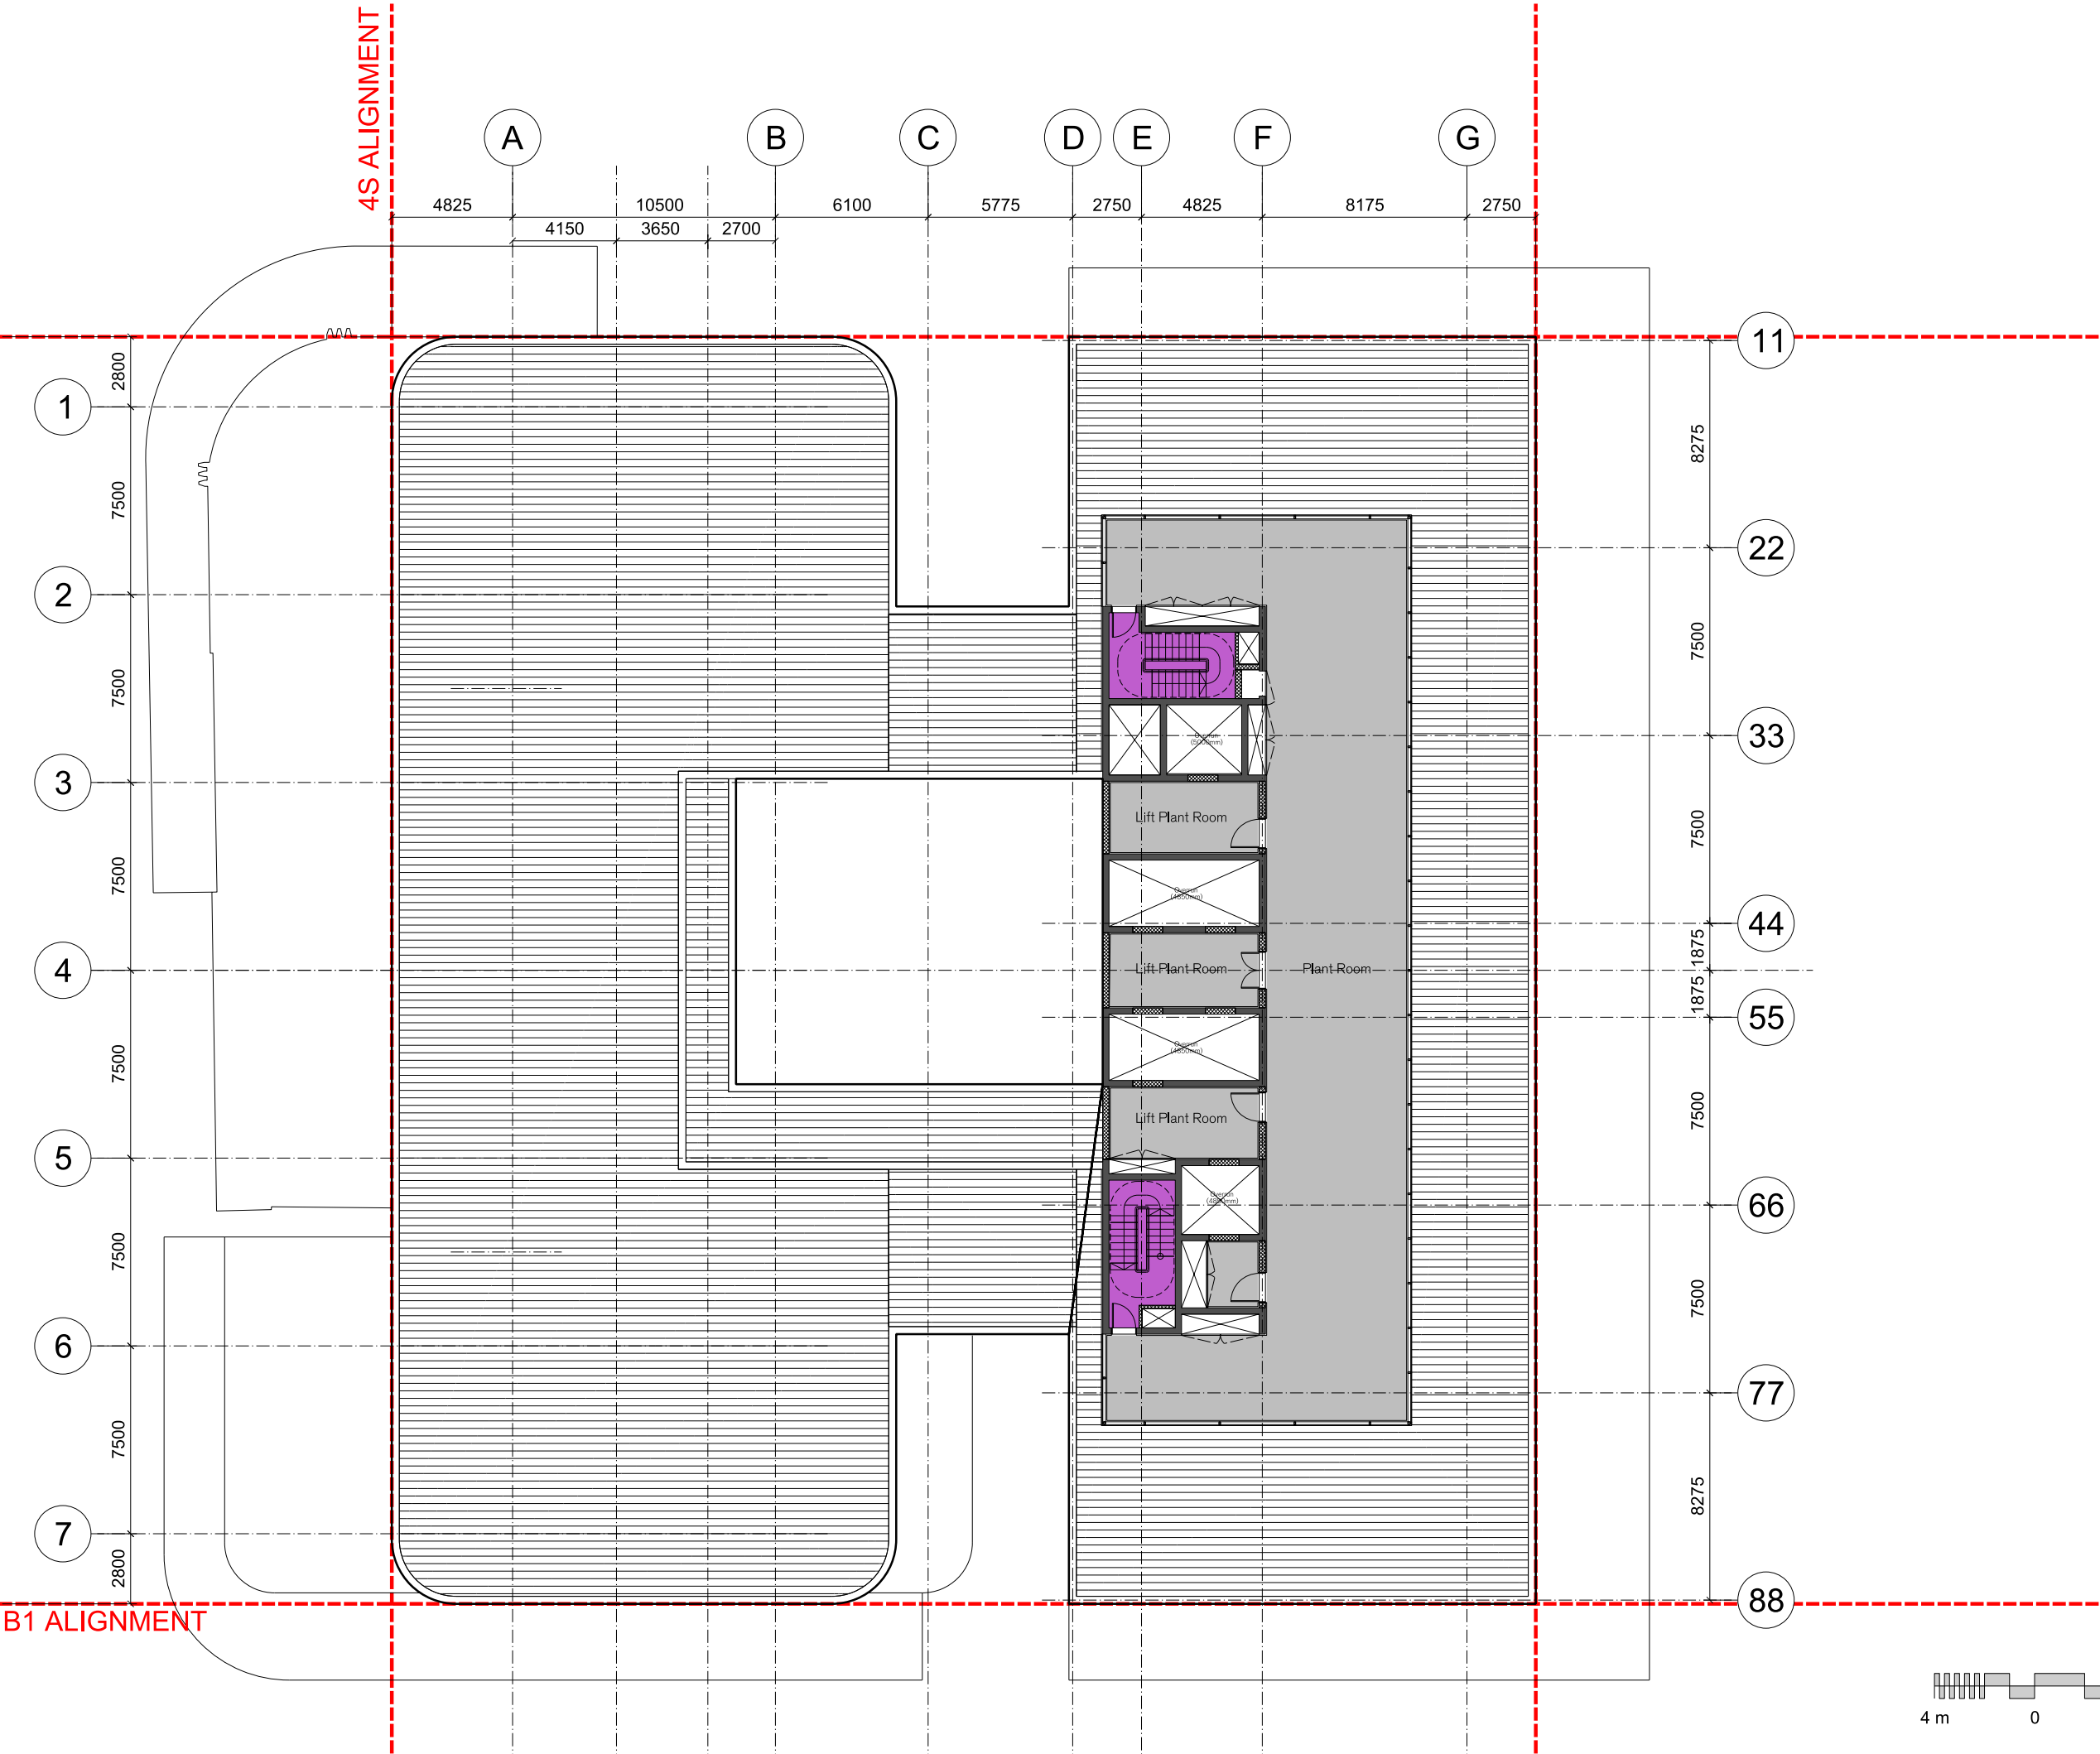








# Frasers Broadway Block 4N

1:500 @A3  
A-SK-0655  
F+P - 12.08.2014

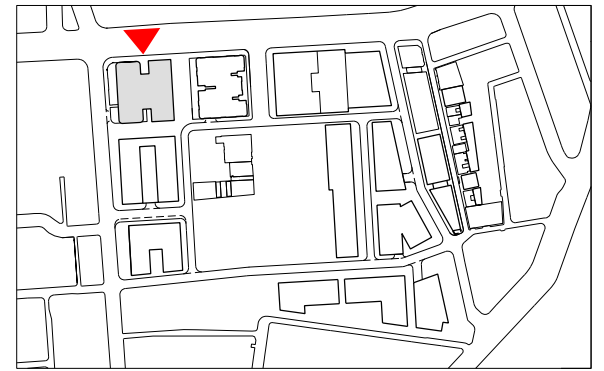

**Work in Progress**  
**For coordination purposes only**