

Block 4N
Level 14
1:250 @A3
F+P
22.11.13
A-SK-0096

LEVEL 14
BROADWAY

STREET

CHIPPENDALE
WAY



NSW GOVERNMENT
Planning

Issued under the Environmental Planning and Assessment Act 1979

Approved Application No. SSD 6673

granted on the 20/08/2015

Signed [Signature]

Sheet No. 100 of 104

ABERCROMBIE

ROAD WIDENING ONLY EXISTS UPTO LEVEL 1
LAND FORMS PART OF LOT 401 ABOVE LEVEL 1

SCHEDULE OF LOTS

- LOT 200 - BLOCK 1 AND BLOCK 4A BASE BUILDING STRATUM LOT
- LOT 201 - BLOCK 4S STUDENT ACCOMMODATION STRATUM LOT
(INCLUSIVE OF RETAIL COMPONENT)
- LOT 202 - CTP STAGE 1 AND STAGE 2 STRATUM LOT
- LOT 203 - SPARE NUMBER
- LOT 204 - BREWERY YARD STRATUM LOT
- LOT 205 - 'PUB' STRATUM LOT
- LOT 206 - 'TERRACE' STRATUM LOT
- LOT 207 - OPEN SPACE STRATUM LOT
- LOT 208 - PUBLIC ROAD STRATUM LOT
- LOT 209 - BLOCK 1 RESIDENTIAL STRATUM
- LOT 210 - BLOCK 1 RETAIL STRATUM

Surveyor: TASY MORAITIS
Date of Survey: / /
Surveyor's Ref: 080401 SL2 SUD 4S

PLAN OF PROPOSED SUBDIVISION OF
LOT 12 IN D.P.1194122 AND
LOT 1 IN D.P.807298

LGA: SYDNEY
Locality: CHIPPENDALE
Subdivision No:
Lengths are in metres. Reduction Ratio 1:500(A2)

REGISTERED

DRAFT PLAN
PRINTED 22 MAY 2014
(ISSUE 4)

LEVEL 15

BROADWAY

CHIPPENDALE
WAY

D.P.1181334

PT 200

L/B PT 209

PT 202

PT 201

PT 202

PT 208

PT 204

PT 202

PT 202

PT 207

PT 4

D.P.1142053

NSW GOVERNMENT
PlanningIssued under the Environmental Planning and Assessment Act 1979
TO BE DEDICATED TO COUNCILApproved Application No. SSD 4673granted on the 20/08/2015Signed MRSheet No. 101 of 104

ABERCROMBIE

ROAD WIDENING
TO BE DEDICATED
TO COUNCIL

SCHEDULE OF LOTS

- LOT 200 - BLOCK 1 AND BLOCK 4A BASE BUILDING STRATUM LOT
LOT 201 - BLOCK 4S STUDENT ACCOMMODATION STRATUM LOT
(INCLUSIVE OF RETAIL COMPONENT)
LOT 202 - CTP STAGE 1 AND STAGE 2 STRATUM LOT
LOT 203 - SPARE NUMBER
LOT 204 - BREWERY YARD STRATUM LOT
LOT 205 - 'PUB' STRATUM LOT
LOT 206 - 'TERRACE' STRATUM LOT
LOT 207 - OPEN SPACE STRATUM LOT
LOT 208 - PUBLIC ROAD STRATUM LOT
LOT 209 - BLOCK 1 RESIDENTIAL STRATUM
LOT 210 - BLOCK 1 RETAIL STRATUM


Surveyor: TASY MORAITIS
Date of Survey: / /
Surveyor's Ref: 080401 SL2 SUD 4S

PLAN OF PROPOSED SUBDIVISION OF
LOT 12 IN D.P.1194122 AND
LOT 1 IN D.P.807298

LGA: SYDNEY
Locality: CHIPPENDALE
Subdivision No:
Lengths are in metres. Reduction Ratio 1:500(A2)

REGISTERED

DRAFT PLAN
PRINTED 22 MAY 2014
(ISSUE 4)

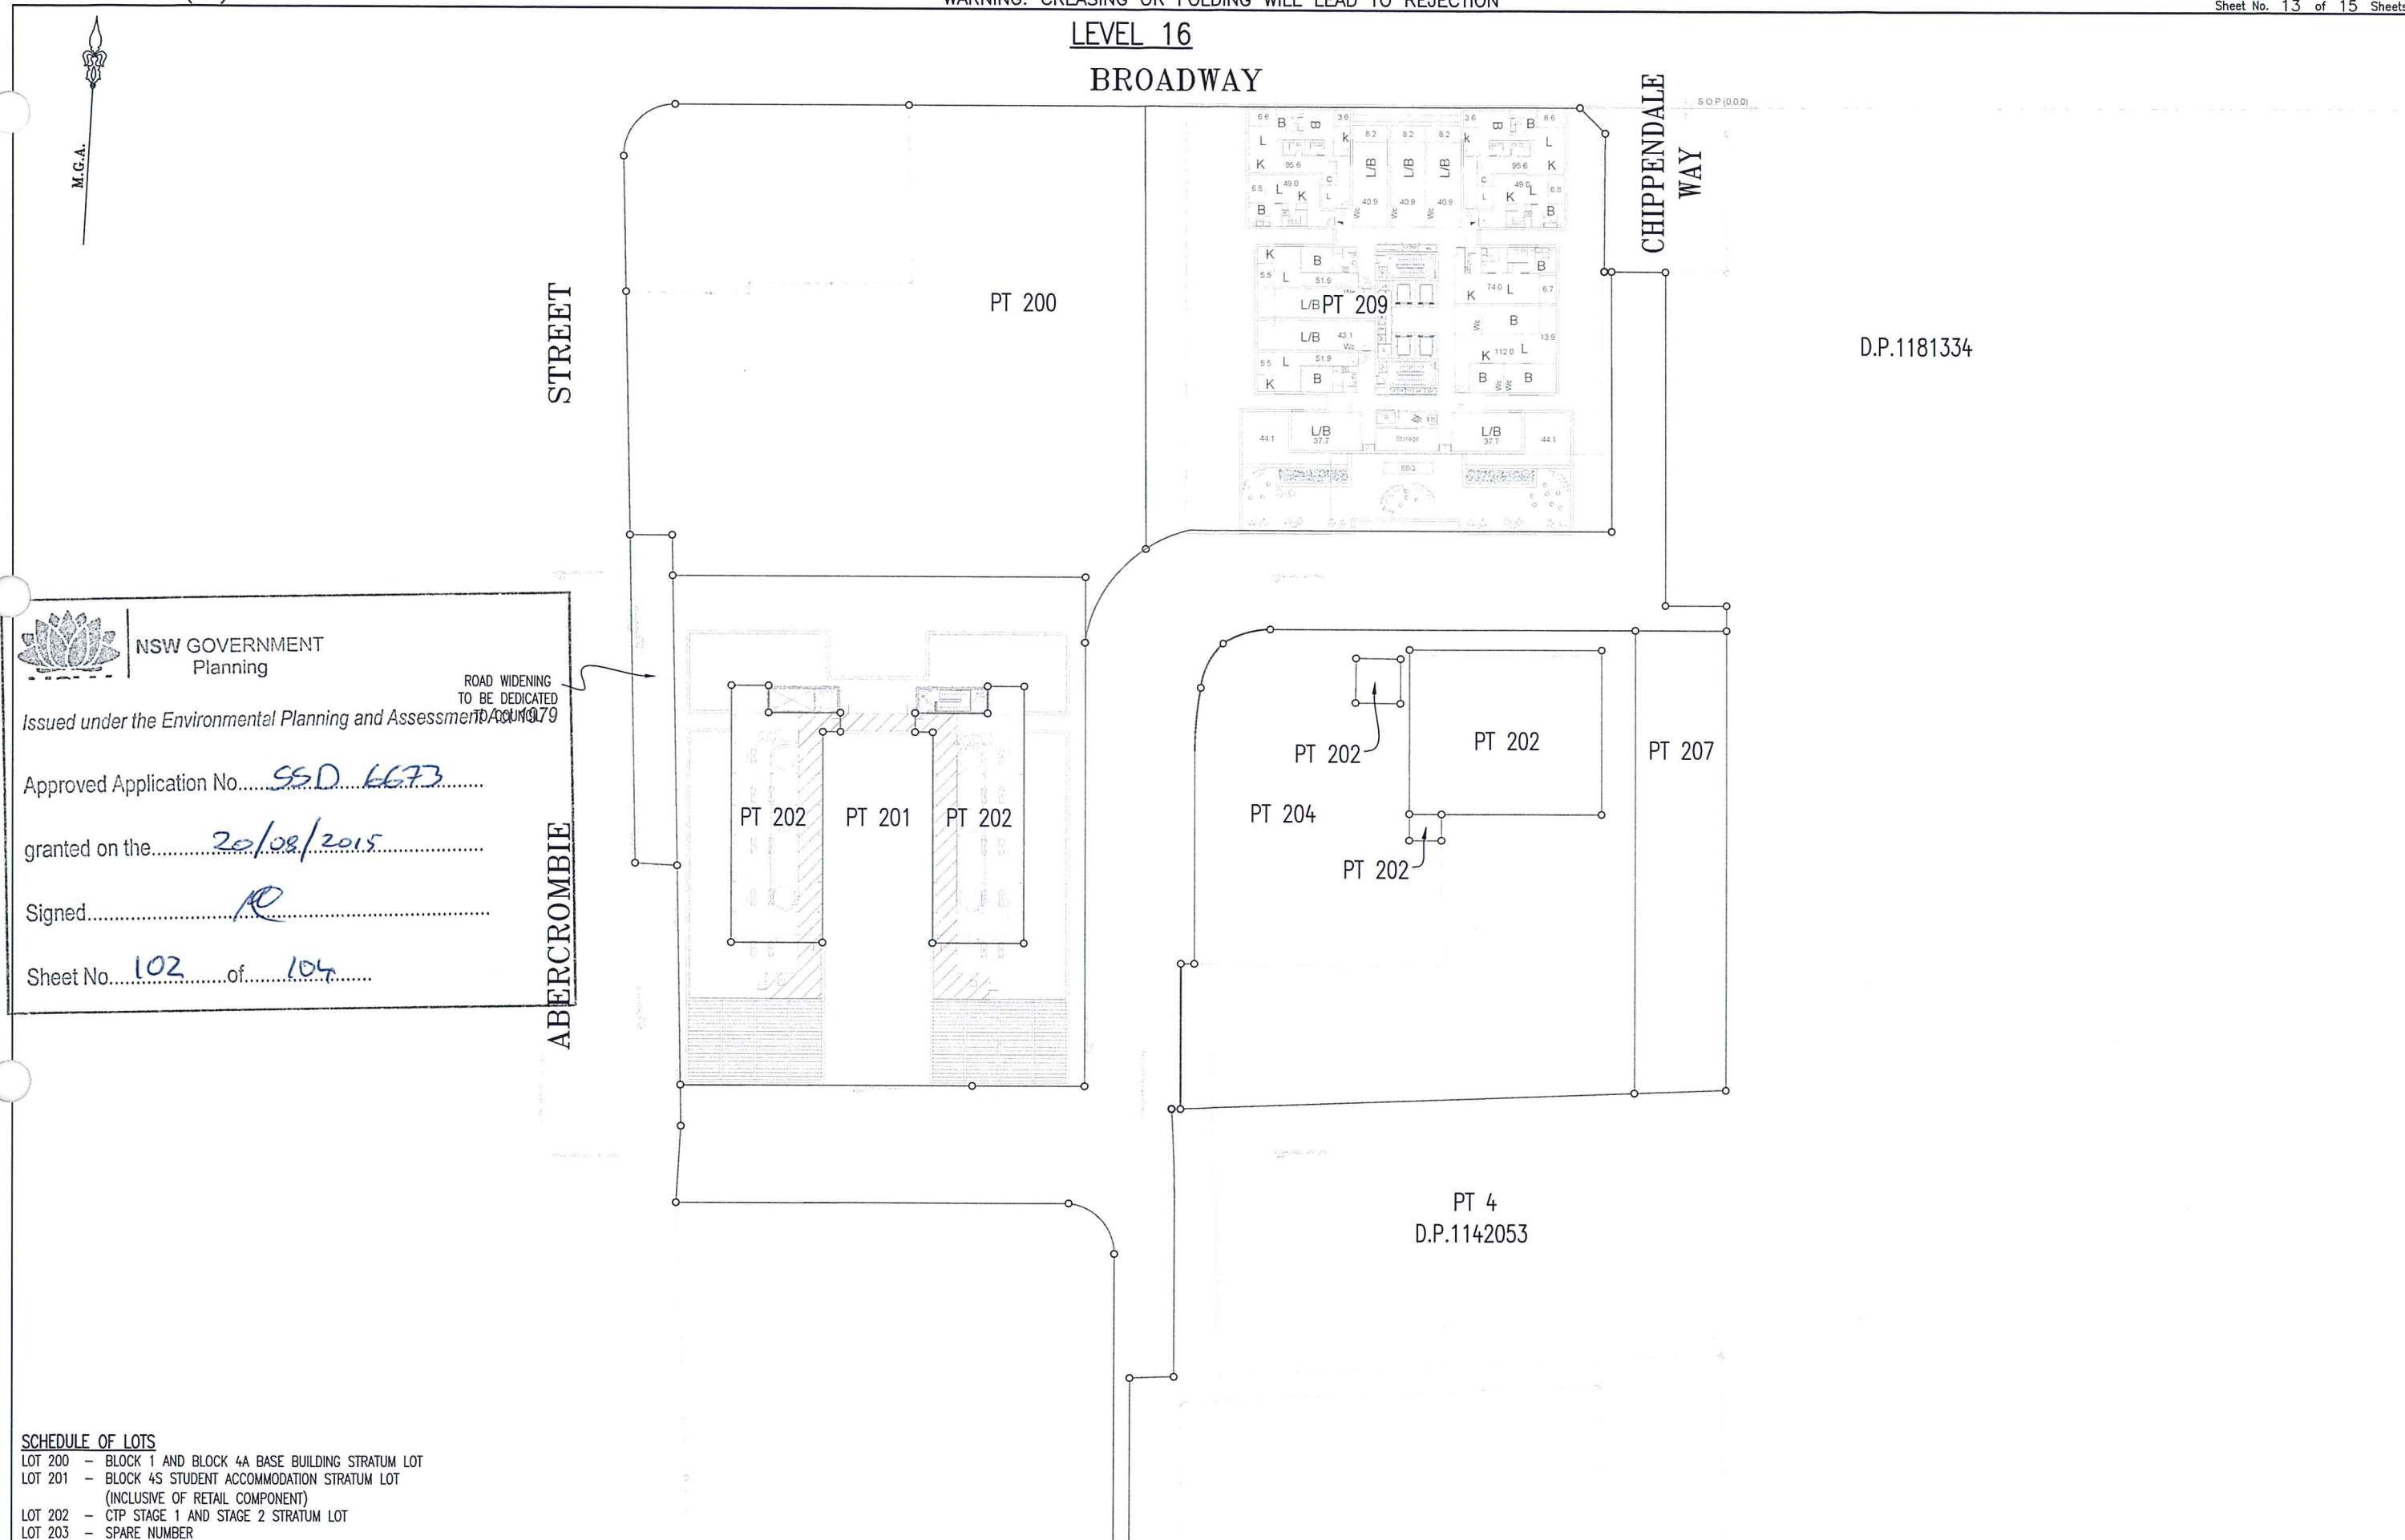

SCHEDULE OF LOTS

- LOT 200 - BLOCK 1 AND BLOCK 4A BASE BUILDING STRATUM LOT
LOT 201 - BLOCK 4S STUDENT ACCOMMODATION STRATUM LOT
(INCLUSIVE OF RETAIL COMPONENT)
LOT 202 - CTP STAGE 1 AND STAGE 2 STRATUM LOT
LOT 203 - SPARE NUMBER
LOT 204 - BREWERY YARD STRATUM LOT
LOT 205 - 'PUB' STRATUM LOT
LOT 206 - 'TERRACE' STRATUM LOT
LOT 207 - OPEN SPACE STRATUM LOT
LOT 208 - PUBLIC ROAD STRATUM LOT
LOT 209 - BLOCK 1 RESIDENTIAL STRATUM
LOT 210 - BLOCK 1 RETAIL STRATUM

Surveyor: TASY MORAITIS
Date of Survey: / /
Surveyor's Ref: 080401 SL2 SUD 4S

PLAN OF PROPOSED SUBDIVISION OF
LOT 12 IN D.P.1194122 AND
LOT 1 IN D.P.807298

LGA: SYDNEY
Locality: CHIPPENDALE
Subdivision No:
Lengths are in metres. Reduction Ratio 1:500(A2)

REGISTERED

DRAFT PLAN
PRINTED 22 MAY 2014
(ISSUE 4)

LEVEL 17

BROADWAY

CHIPPENDALE
WAY

D.P.1181334

NSW GOVERNMENT
Planning

Issued under the Environmental Planning and Assessment Act 1979

Approved Application No. SSD 6673granted on the 20/08/2015Signed [Signature]Sheet No. 103 of 104ROAD WIDENING
TO BE DEDICATED
TO COUNCIL

ABERCROMBIE

STREET

SCHEDULE OF LOTS

- LOT 200 - BLOCK 1 AND BLOCK 4A BASE BUILDING STRATUM LOT
LOT 201 - BLOCK 4S STUDENT ACCOMMODATION STRATUM LOT
(INCLUSIVE OF RETAIL COMPONENT)
LOT 202 - CTP STAGE 1 AND STAGE 2 STRATUM LOT
LOT 203 - SPARE NUMBER
LOT 204 - BREWERY YARD STRATUM LOT
LOT 205 - 'PUB' STRATUM LOT
LOT 206 - 'TERRACE' STRATUM LOT
LOT 207 - OPEN SPACE STRATUM LOT
LOT 208 - PUBLIC ROAD STRATUM LOT
LOT 209 - BLOCK 1 RESIDENTIAL STRATUM
LOT 210 - BLOCK 1 RETAIL STRATUM

Surveyor: TASY MORAITIS
Date of Survey: / /
Surveyor's Ref: 080401 SL2 SUD 4S

PLAN OF PROPOSED SUBDIVISION OF
LOT 12 IN D.P.1194122 AND
LOT 1 IN D.P.807298

LGA: SYDNEY
Locality: CHIPPENDALE
Subdivision No:
Lengths are in metres. Reduction Ratio 1:500(A2)

REGISTERED

DRAFT PLAN
PRINTED 22 MAY 2014
(ISSUE 4)

CHIPPENDALE
WAY

PT 4
D.P.1142053



X:\08JOBS\080401 - BROADWAY SQUARE\SUPERLOT 2\SUBDIVISION\080401 SL2 4S SHT15.dwg