


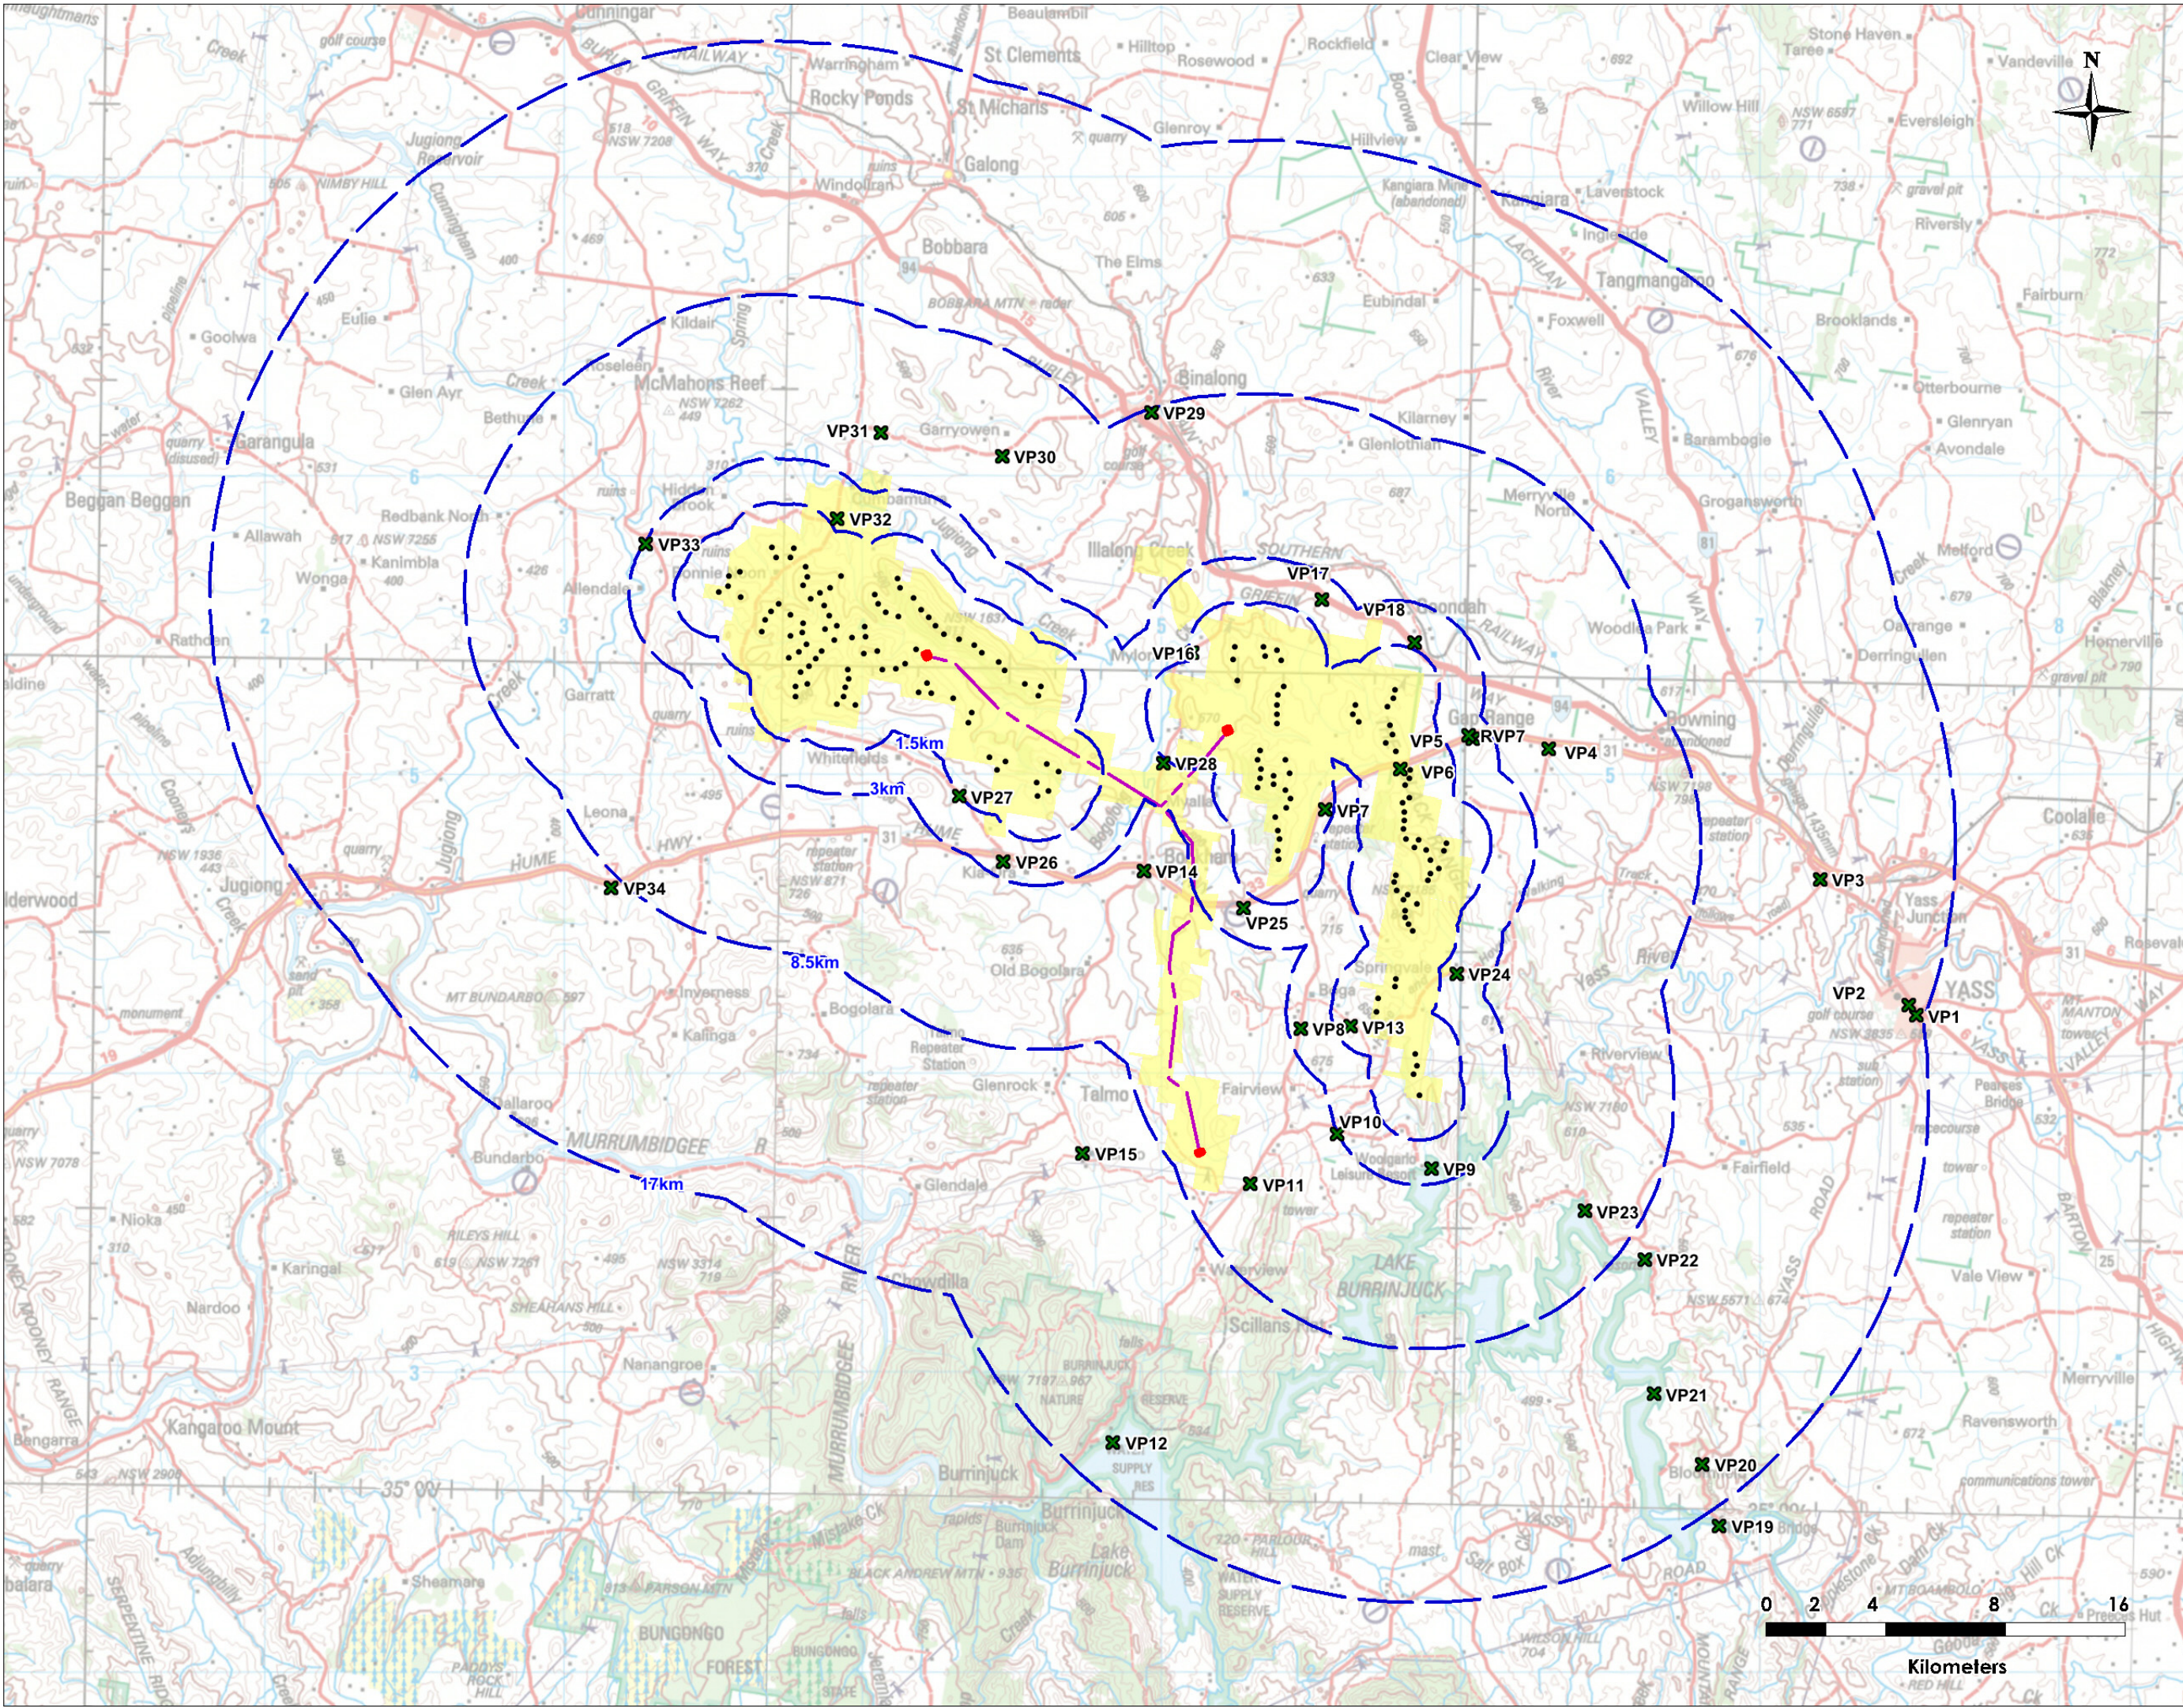


- LEGEND
- Public viewpoints
 - Proposed wind turbine
 - Substation
 - Site perimeter
 - Buffers
 - Proposed overhead powerline

EPURON

PROJECT
YASS WINDFARM
LAYOUT

TITLE
Figure 5.1
Publicly Accessible
Viewpoints

SCALE	DATE	DRAWN
1:200,000at A3	20/11/13	VR

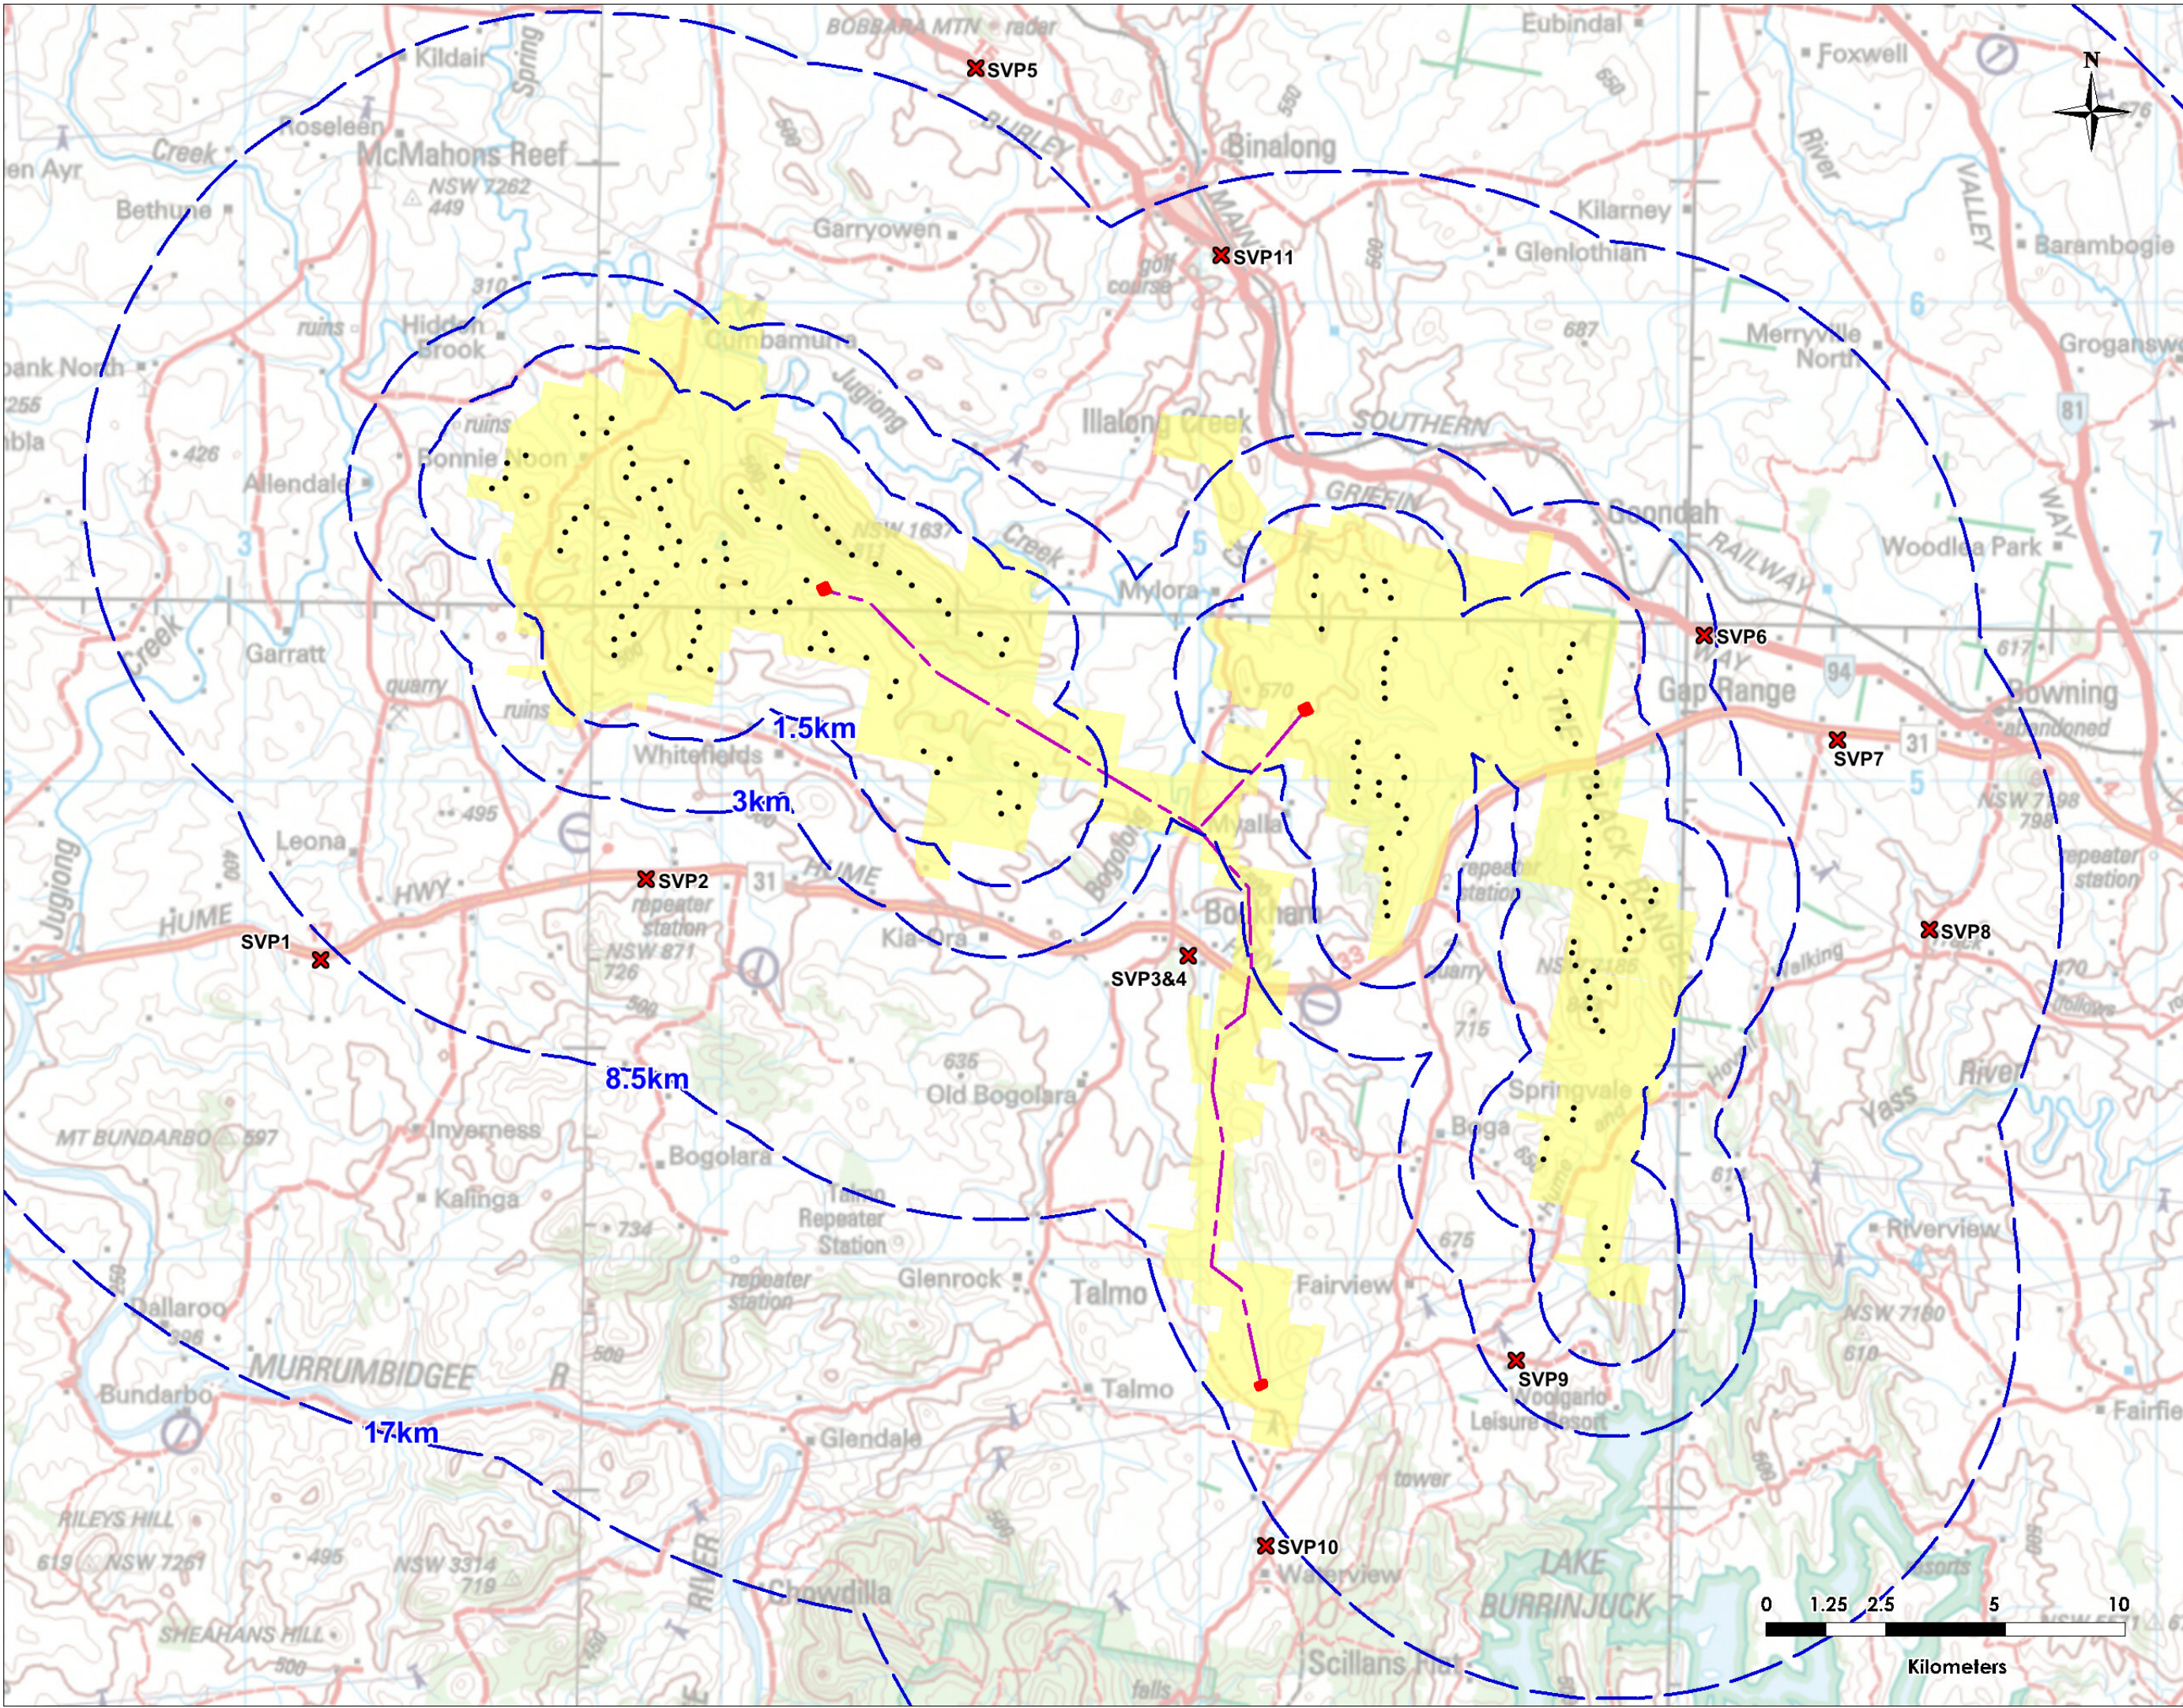

LEGEND

- Sequential viewpoints
- Proposed wind turbine
- Substation
- Site perimeter
- Buffers
- Proposed overhead powerline


EPURON

PROJECT
YASS WINDFARM
LAYOUT

TITLE
Figure 5.2
Sequential Viewpoints

SCALE	DATE	DRAWN
1:125,000at A3	20/11/13	VR



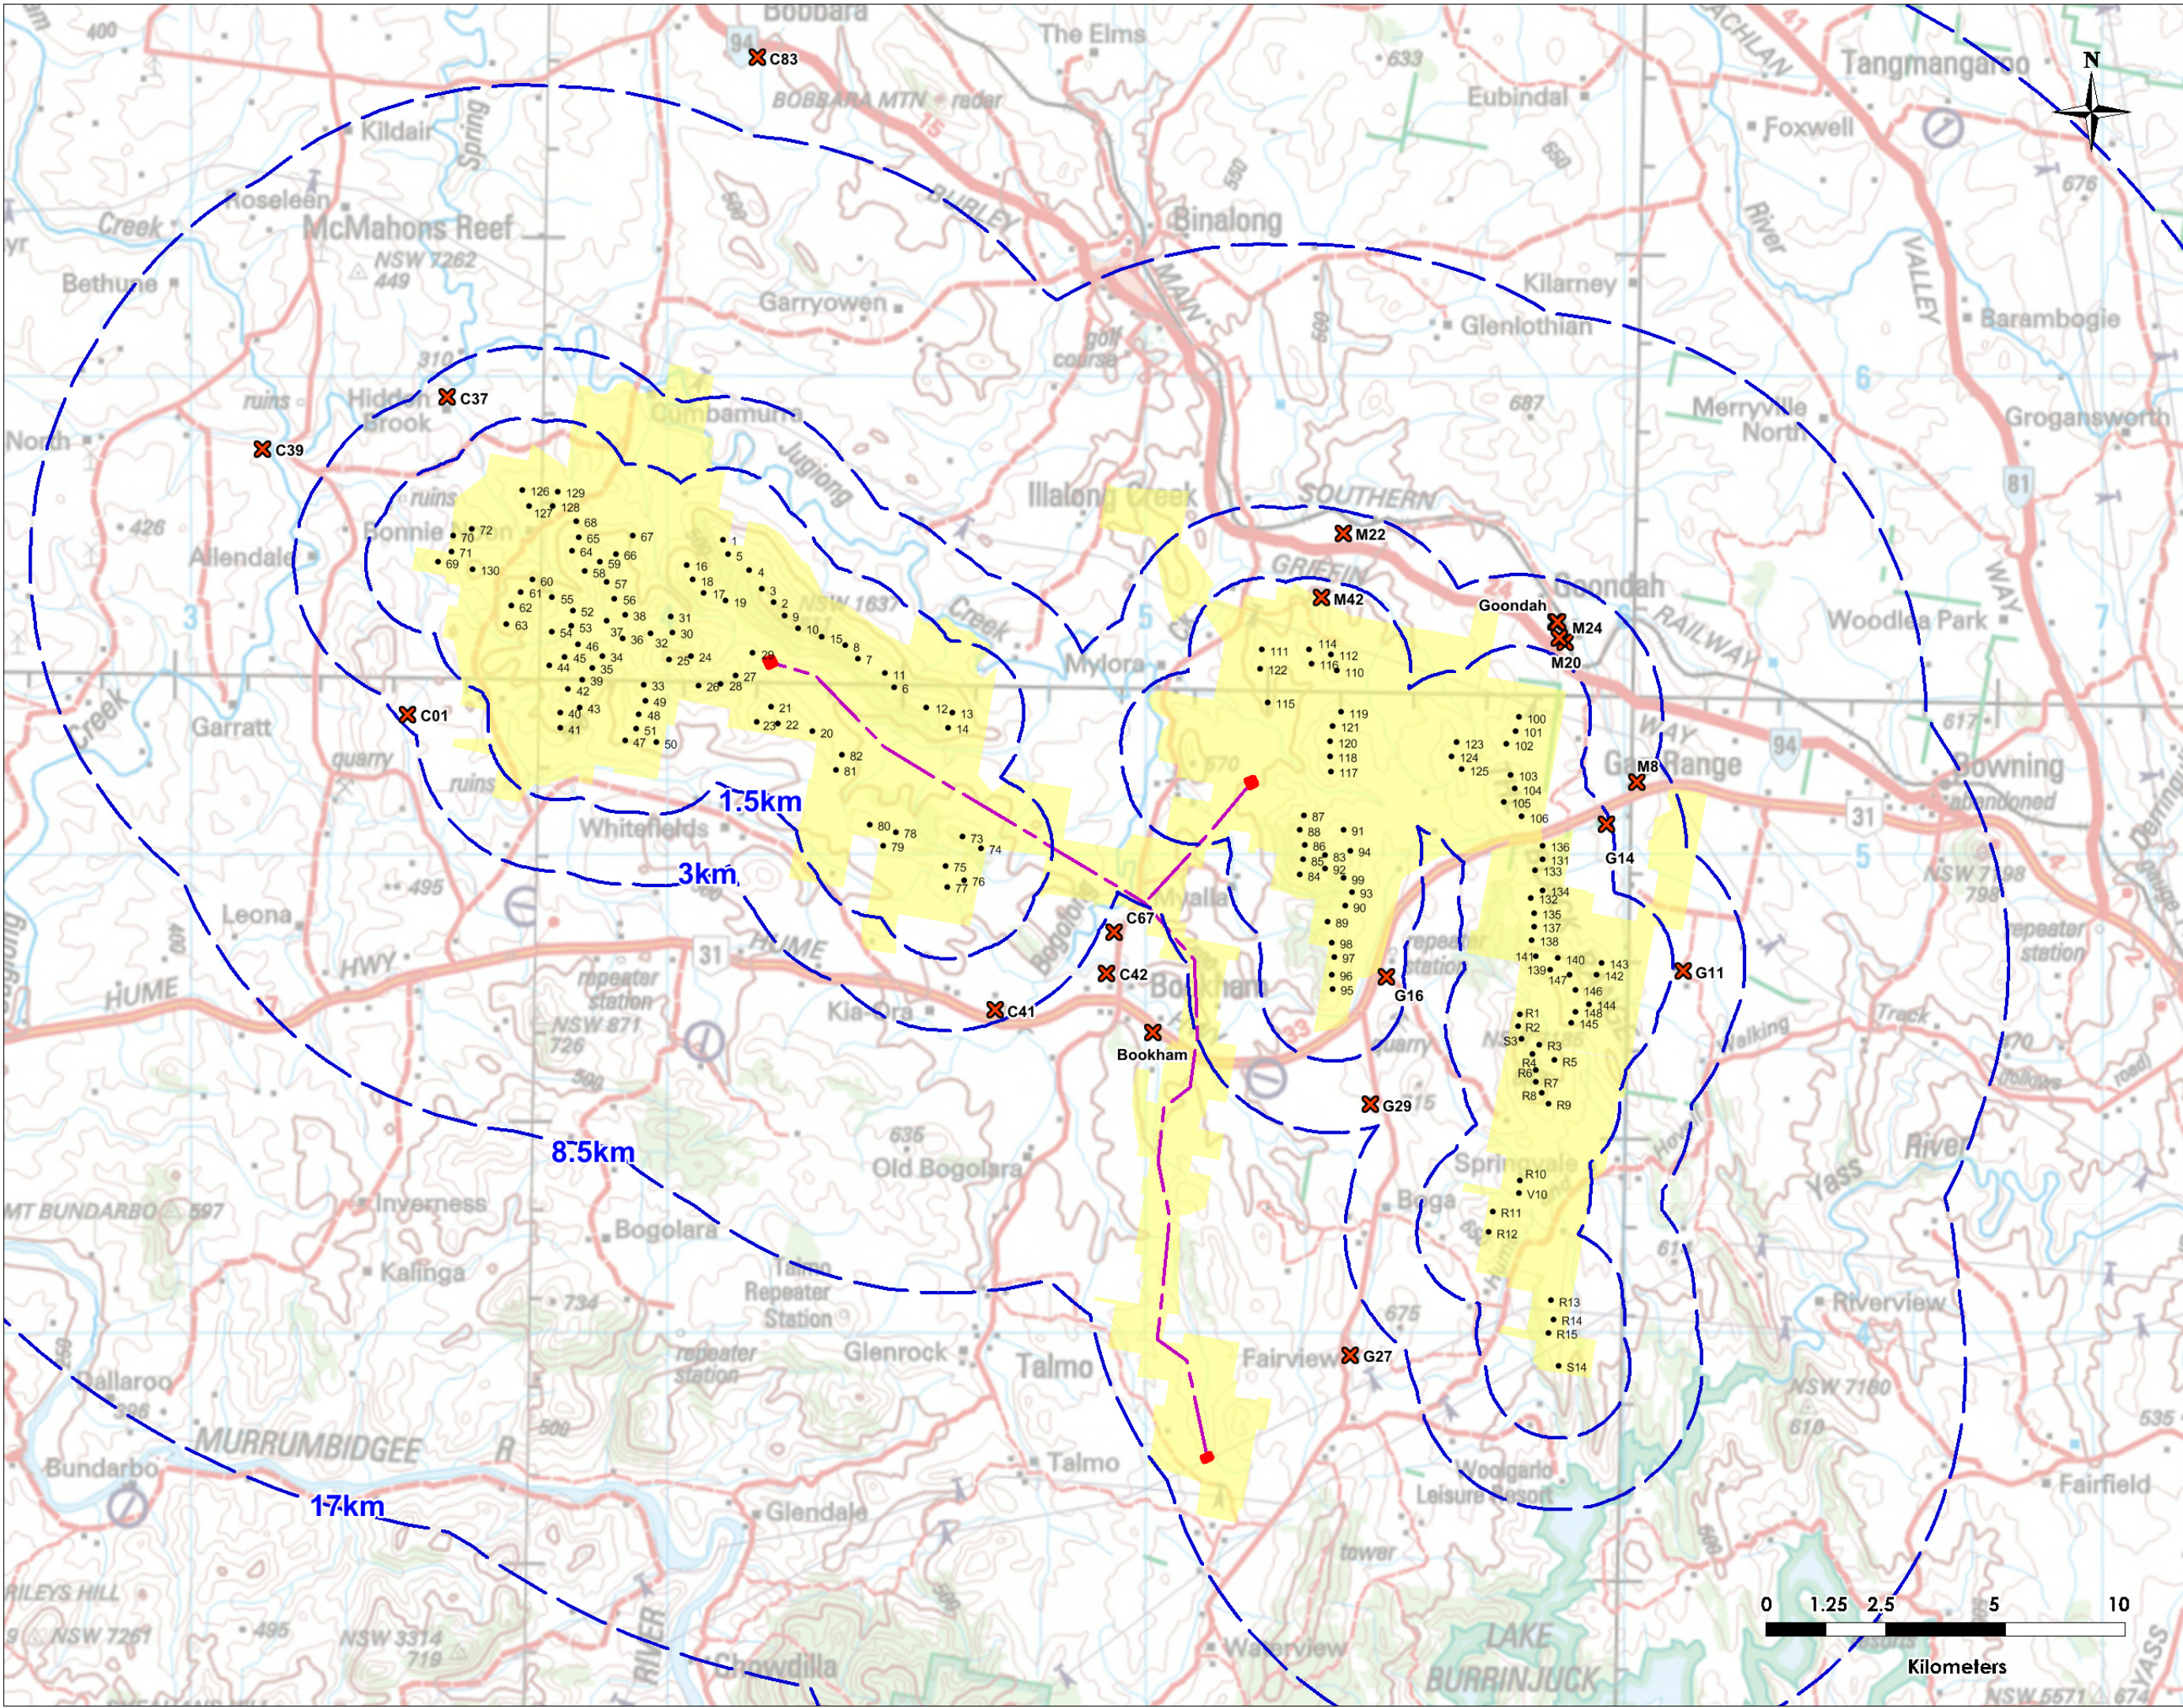

- LEGEND
- Additional residential viewpoints
 - Proposed wind turbine
 - Substation
 - Site perimeter
 - Buffers
 - Proposed overhead powerline

EPURON

PROJECT
YASS WINDFARM
LAYOUT

TITLE
Figure 5.7
Additional Residential
Viewpoints

SCALE	DATE	DRAWN
1:125,000at A3	20/11/13	VR