




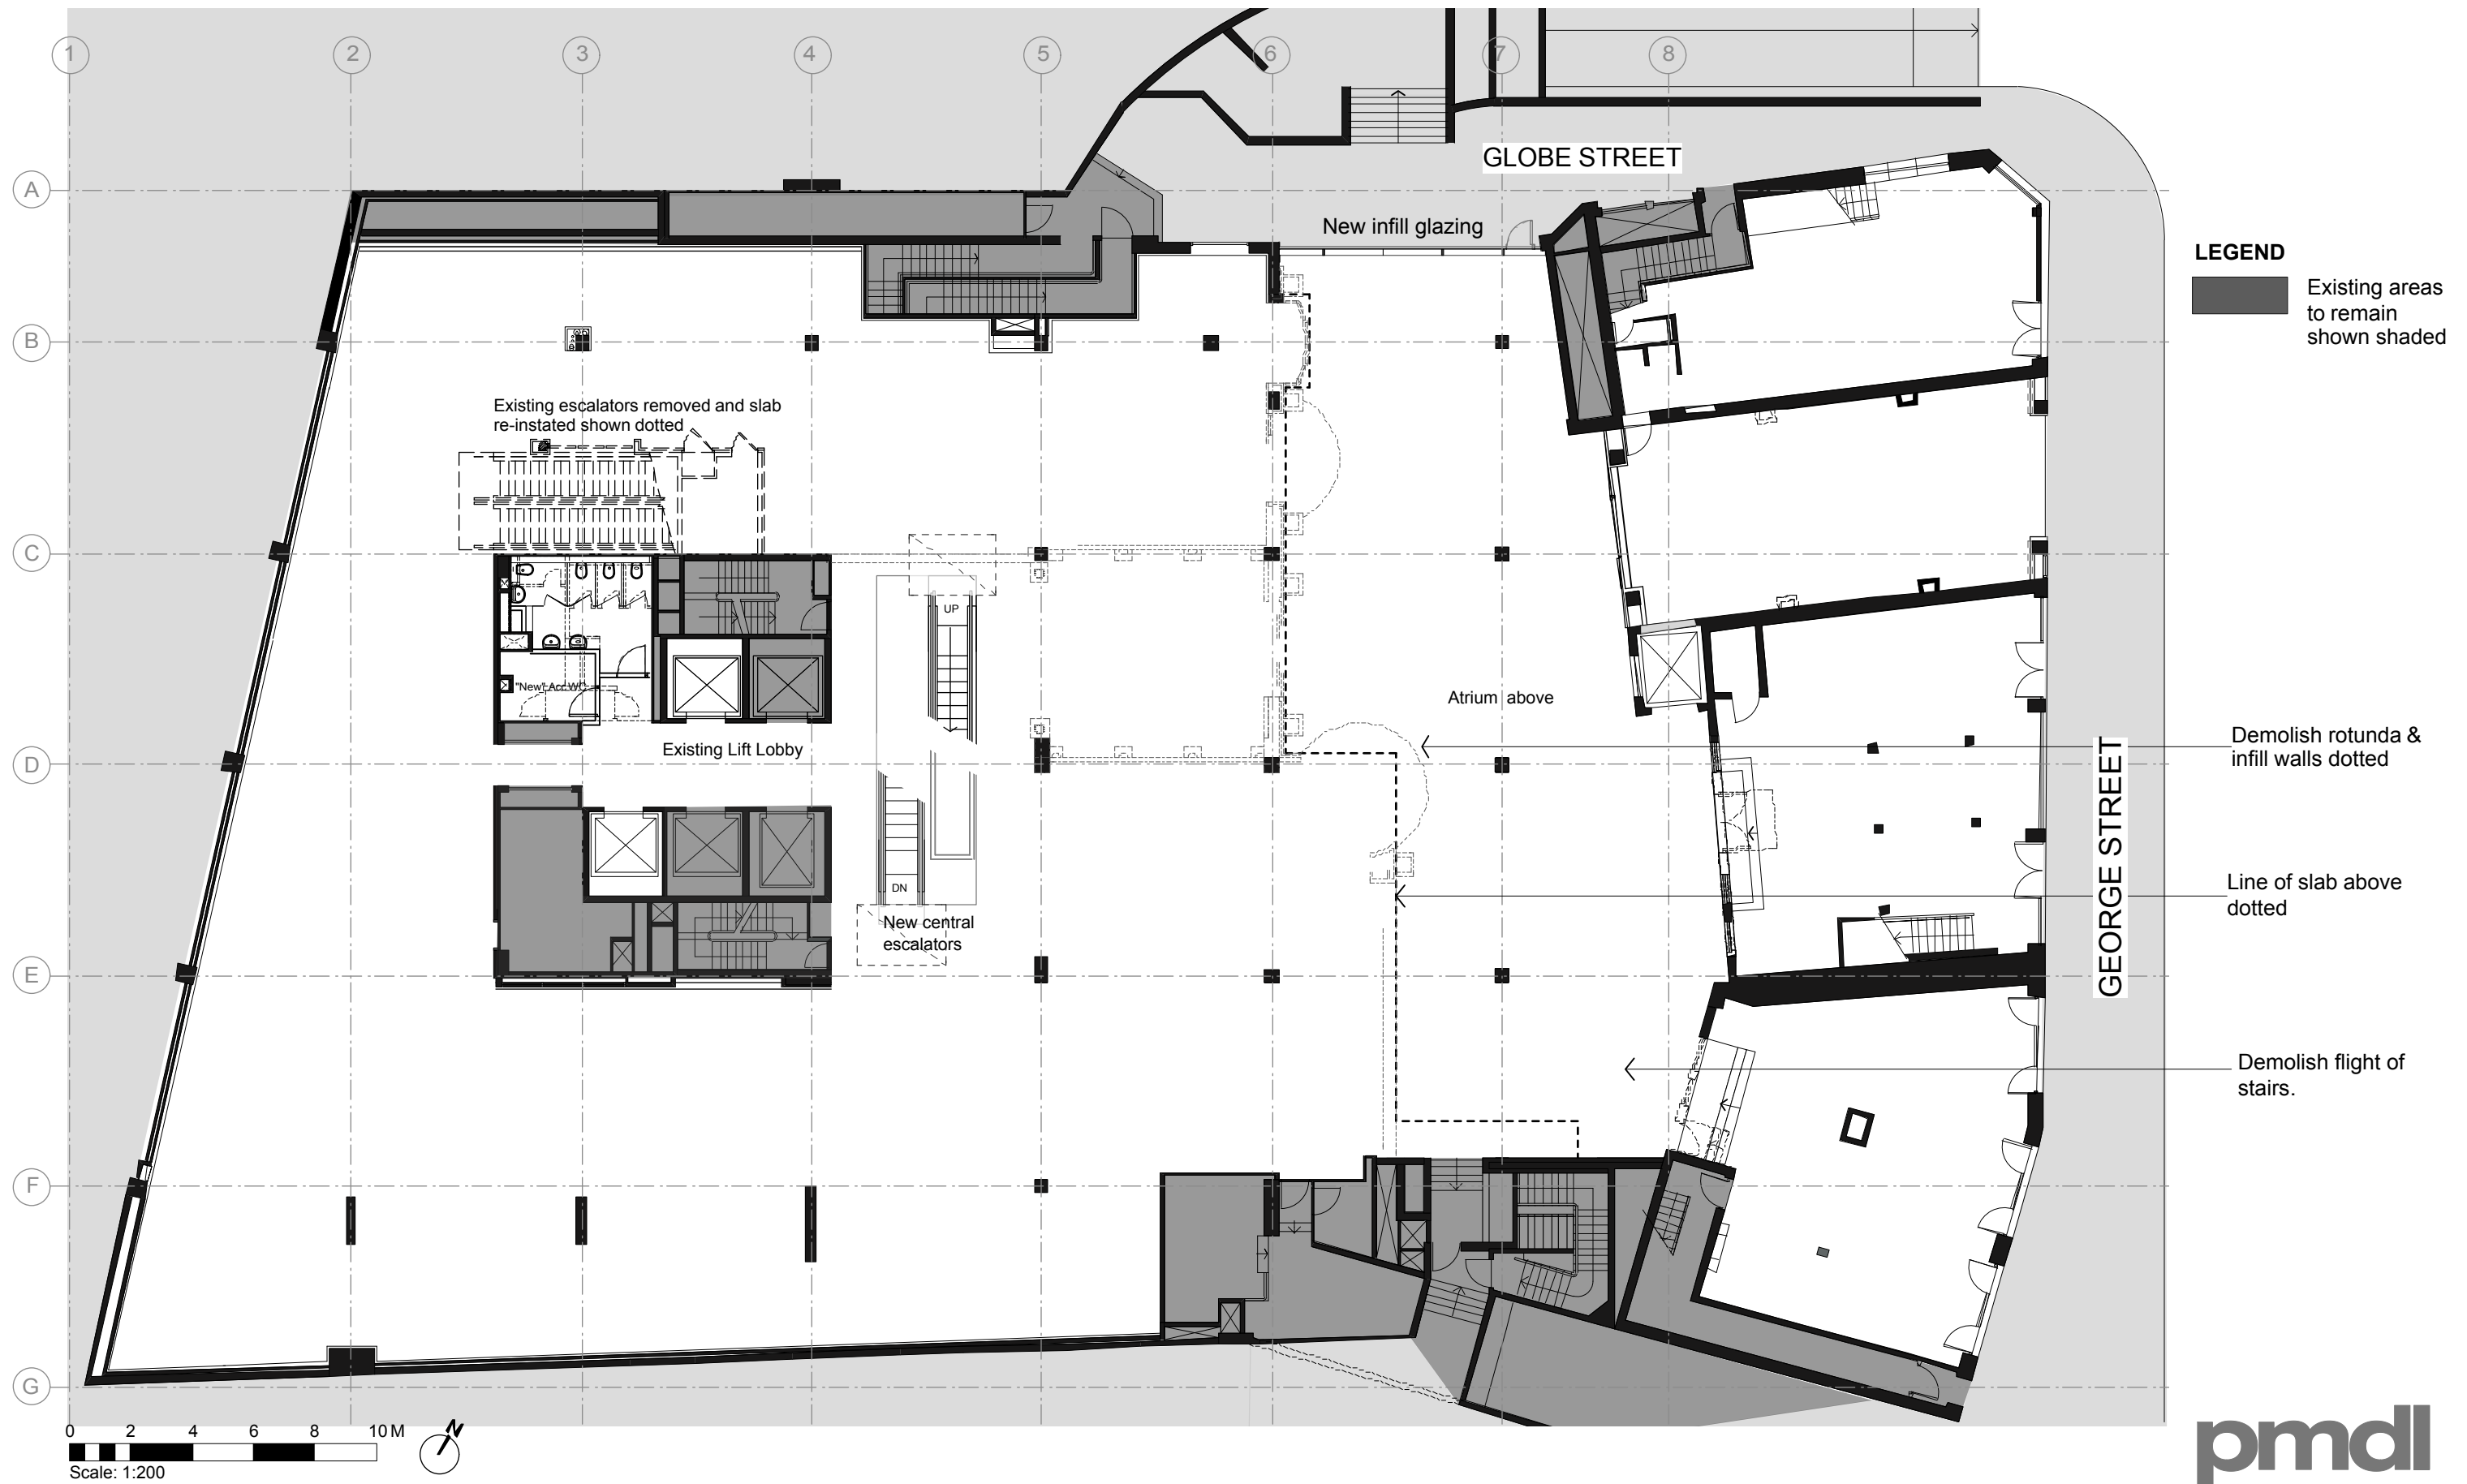

DRAFT PROPOSAL

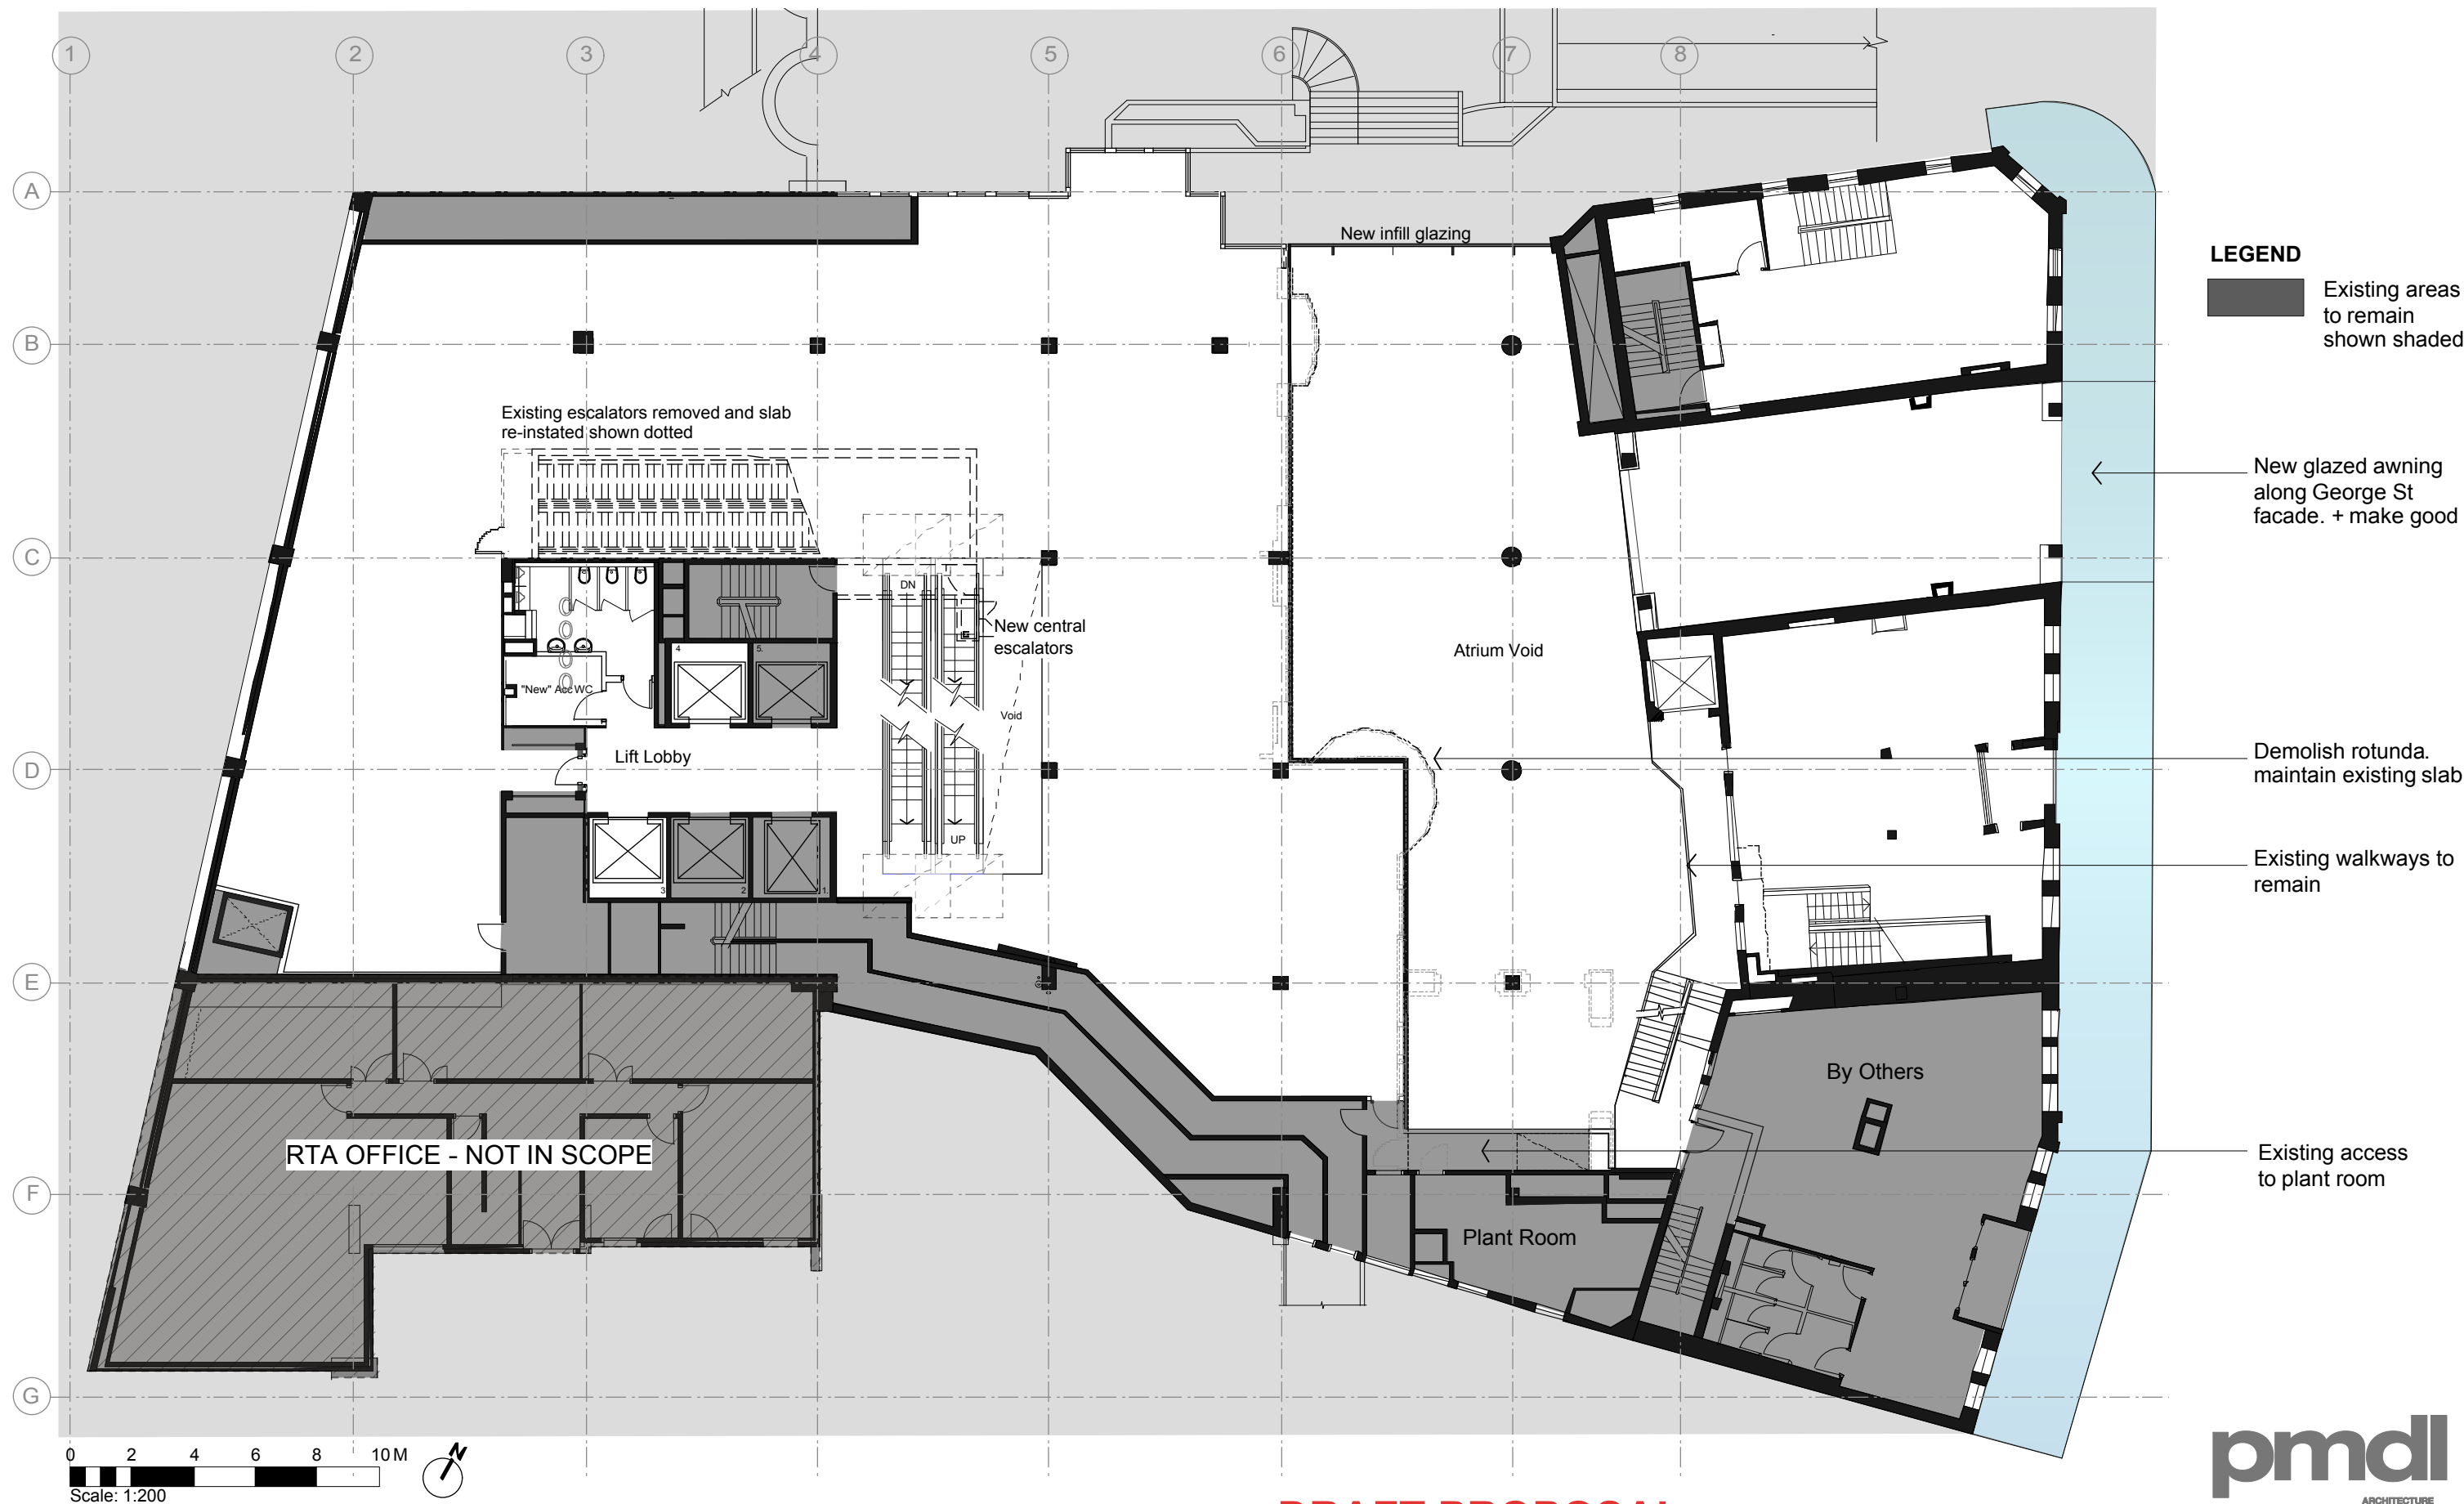


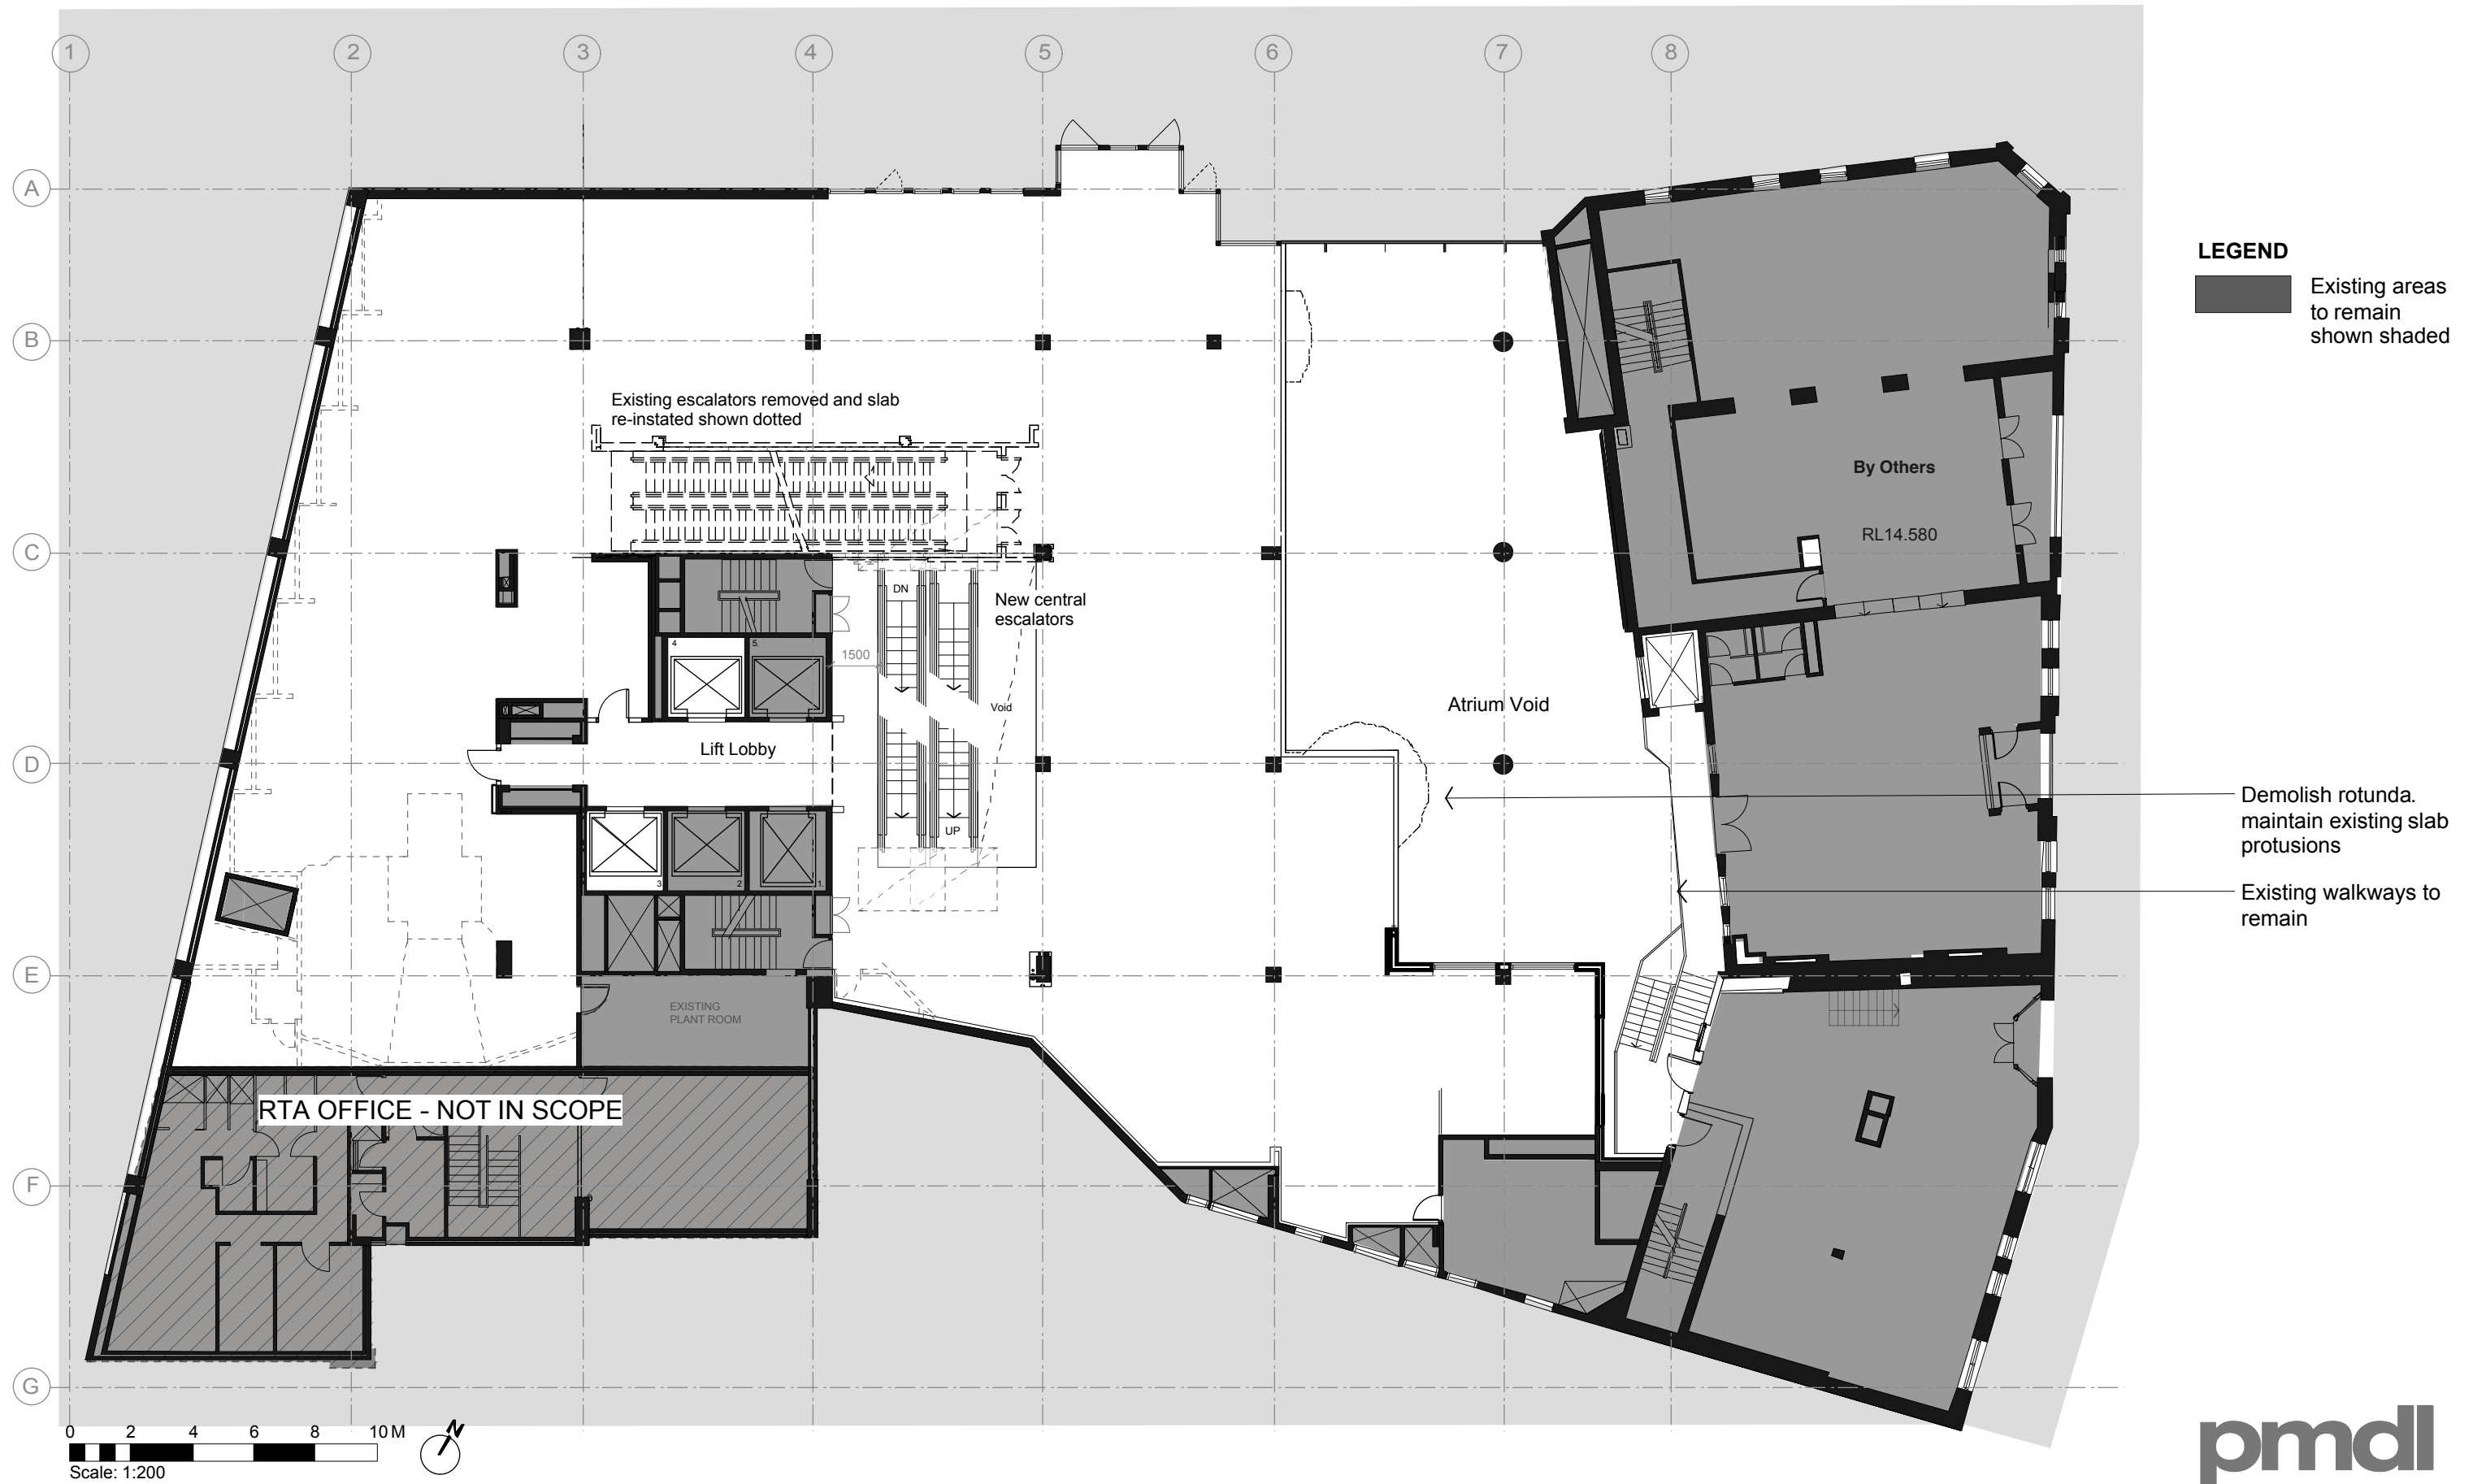

DRAFT PROPOSAL



145 - 155 George St - Level 3				DFS Galleria George St				Sydney Melbourne Hong Kong	
© PMDL	Project	2338	Scale	1:200	Date	25.09.14	Dwg	SK1102A	

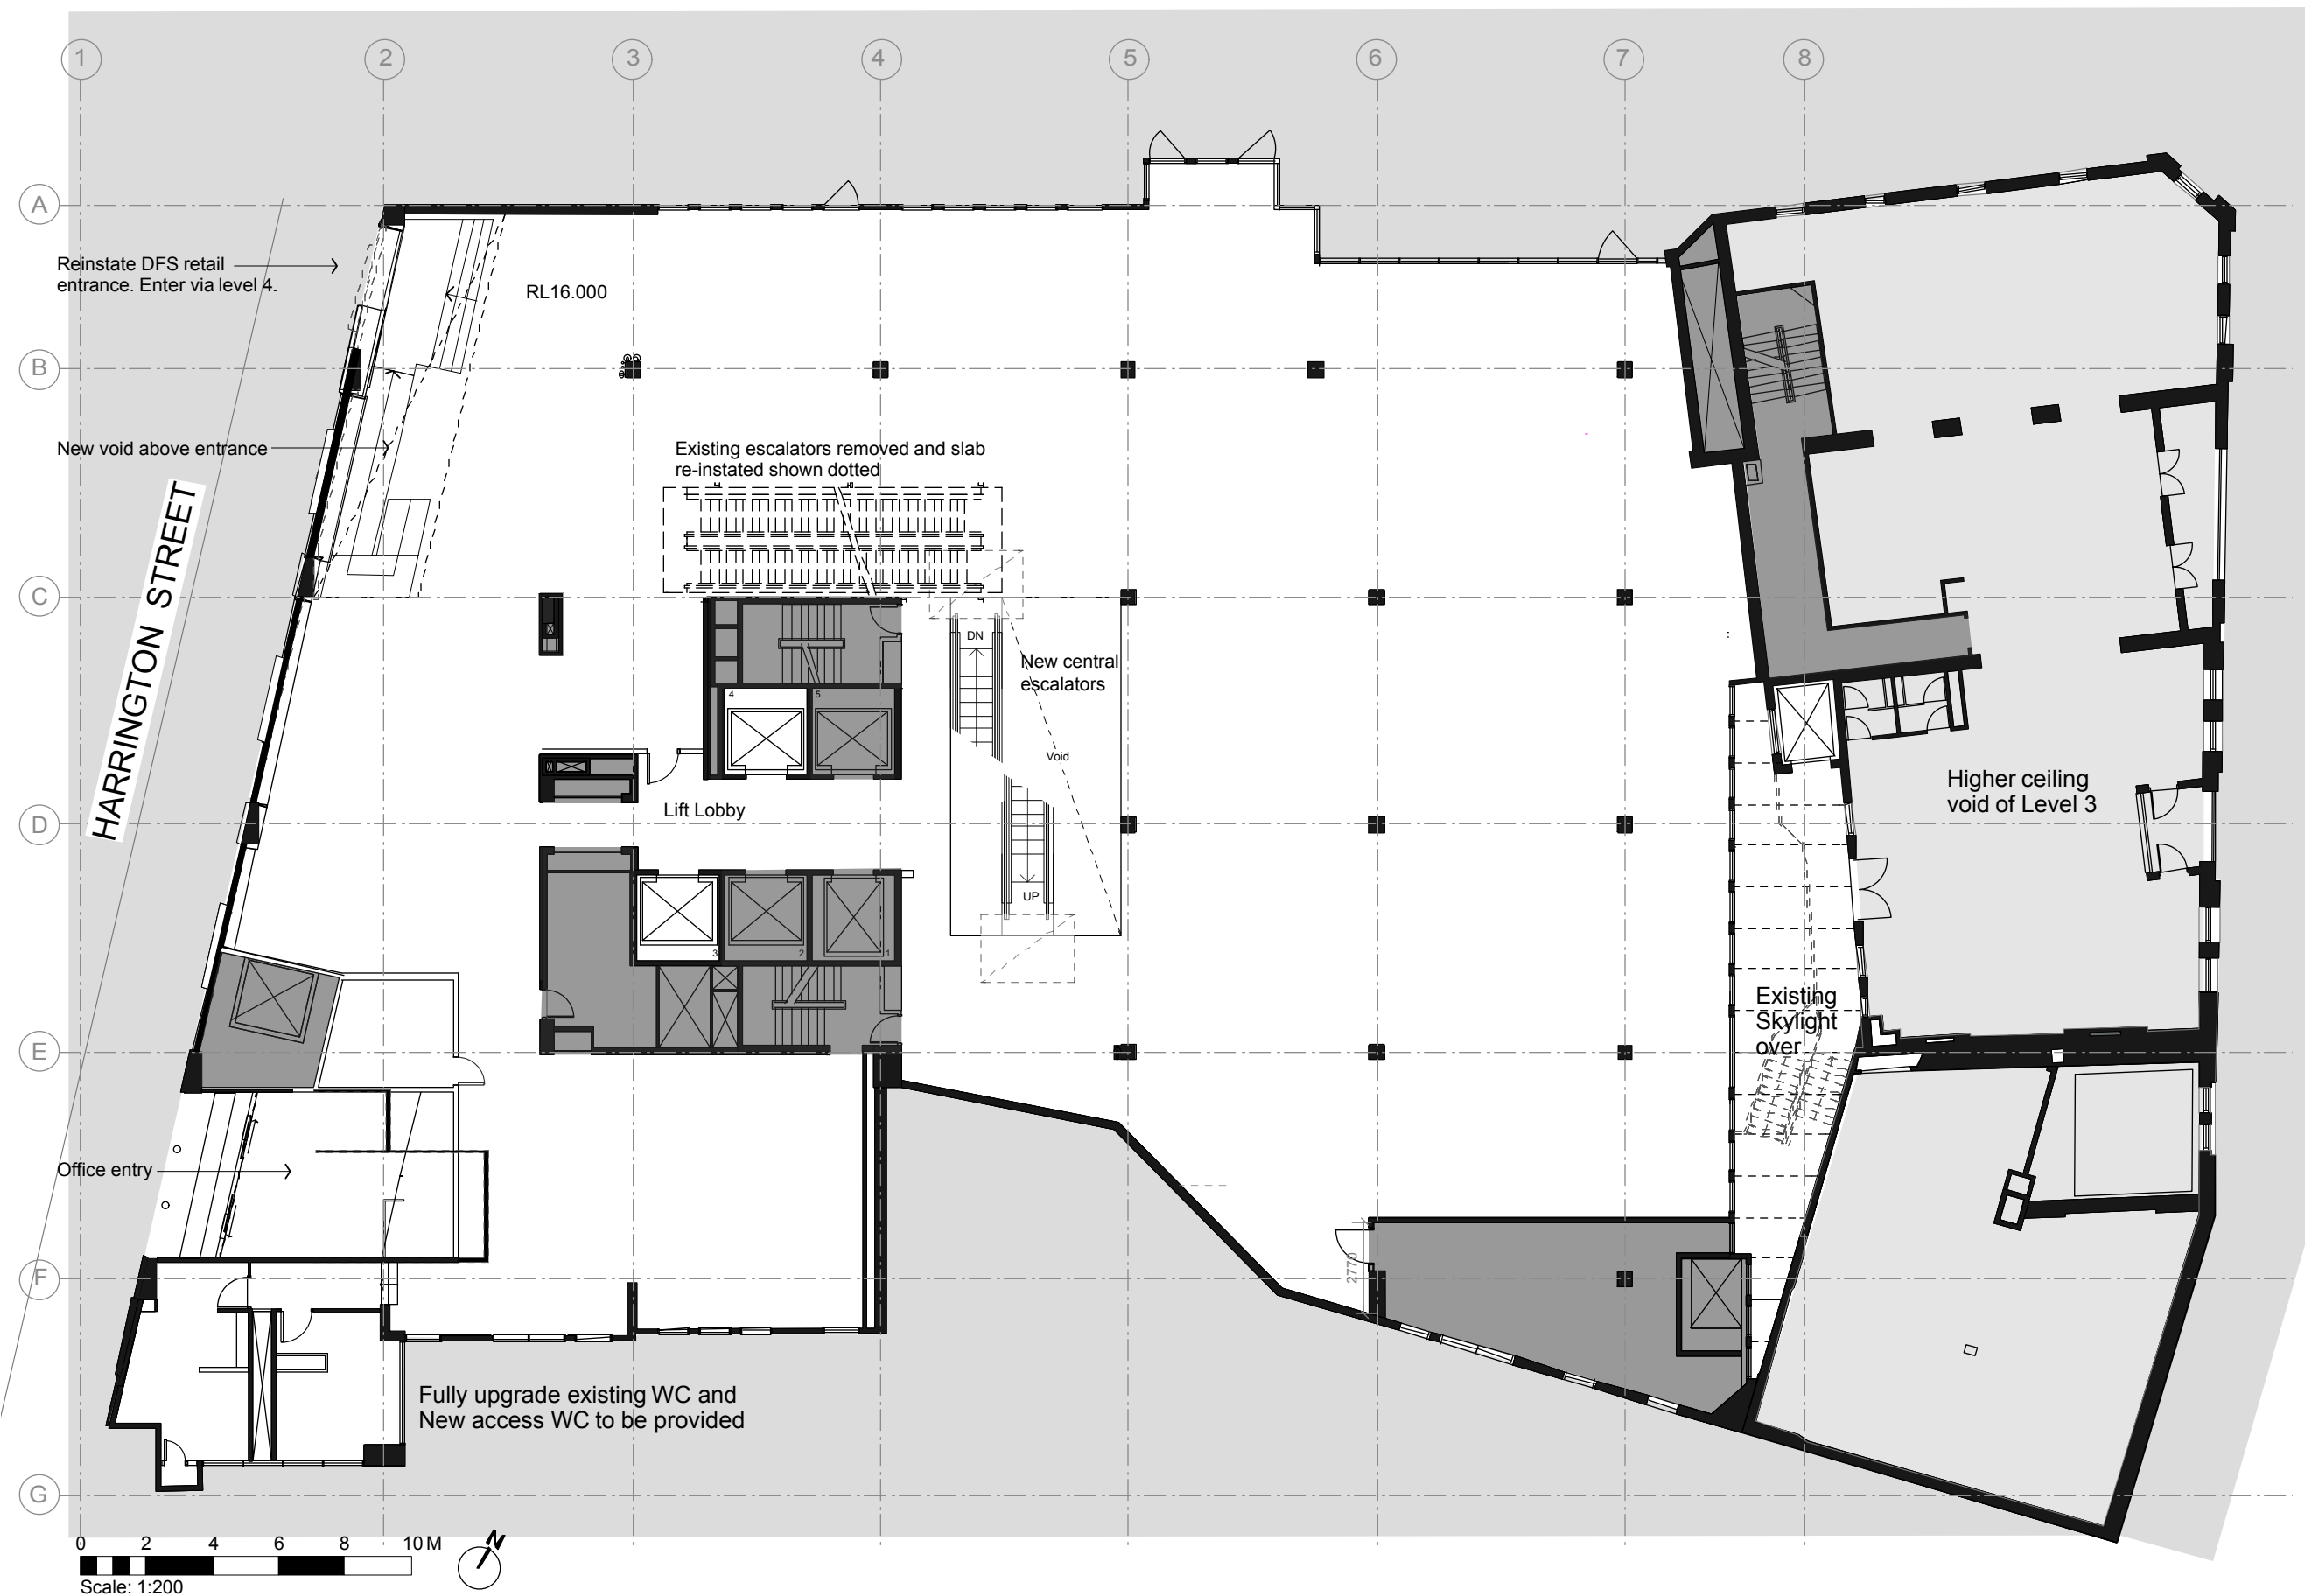

LEGEND

Existing areas to remain shown shaded

DRAFT PROPOSAL

pmdl
ARCHITECTURE
INTERIORS
MASTERPLANNING



145 - 155 George St - Level 4

DFS Galleria George St

Sydney Melbourne Hong Kong

© PMDL

Project

2338

Scale


1:200

Date

25.09.14

Dwg

SK1103A

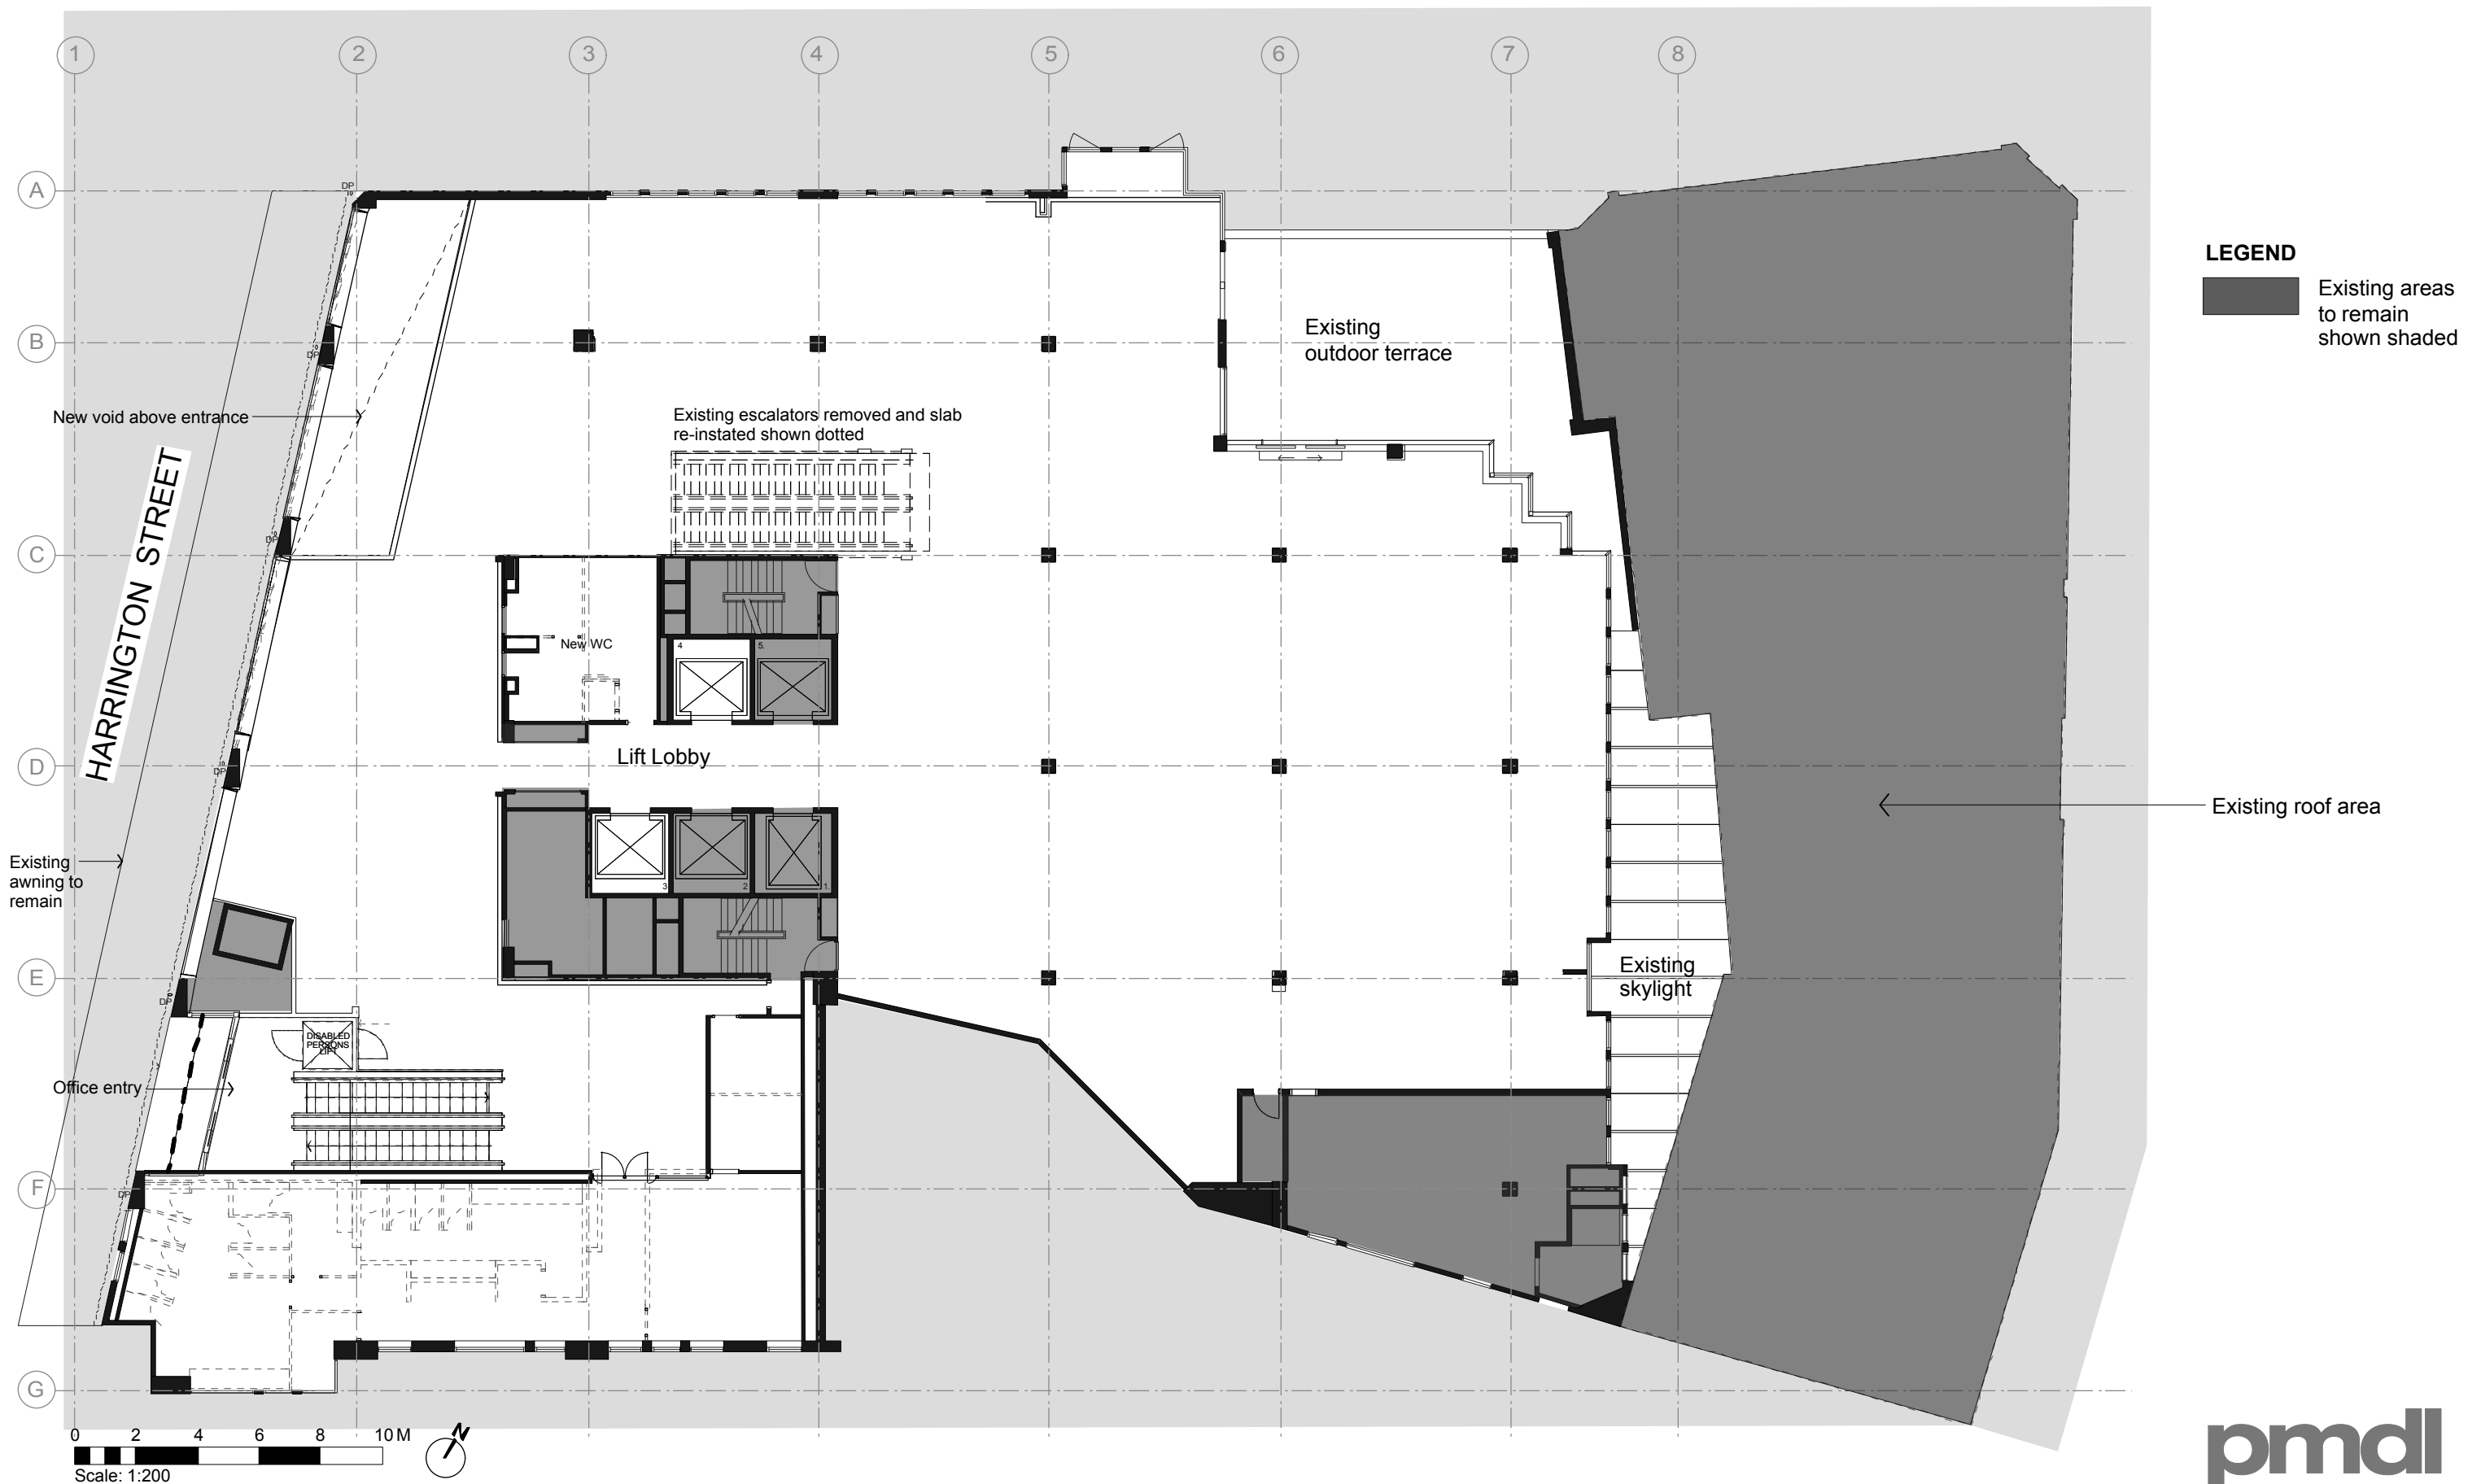

145 -155 George St - Level 5

DFS Galleria George St

Sydney Melbourne Hong Kong

© PMDL

Project

2338 Scale

1:200 Date

25.09.14 Dwg

SK1104A