



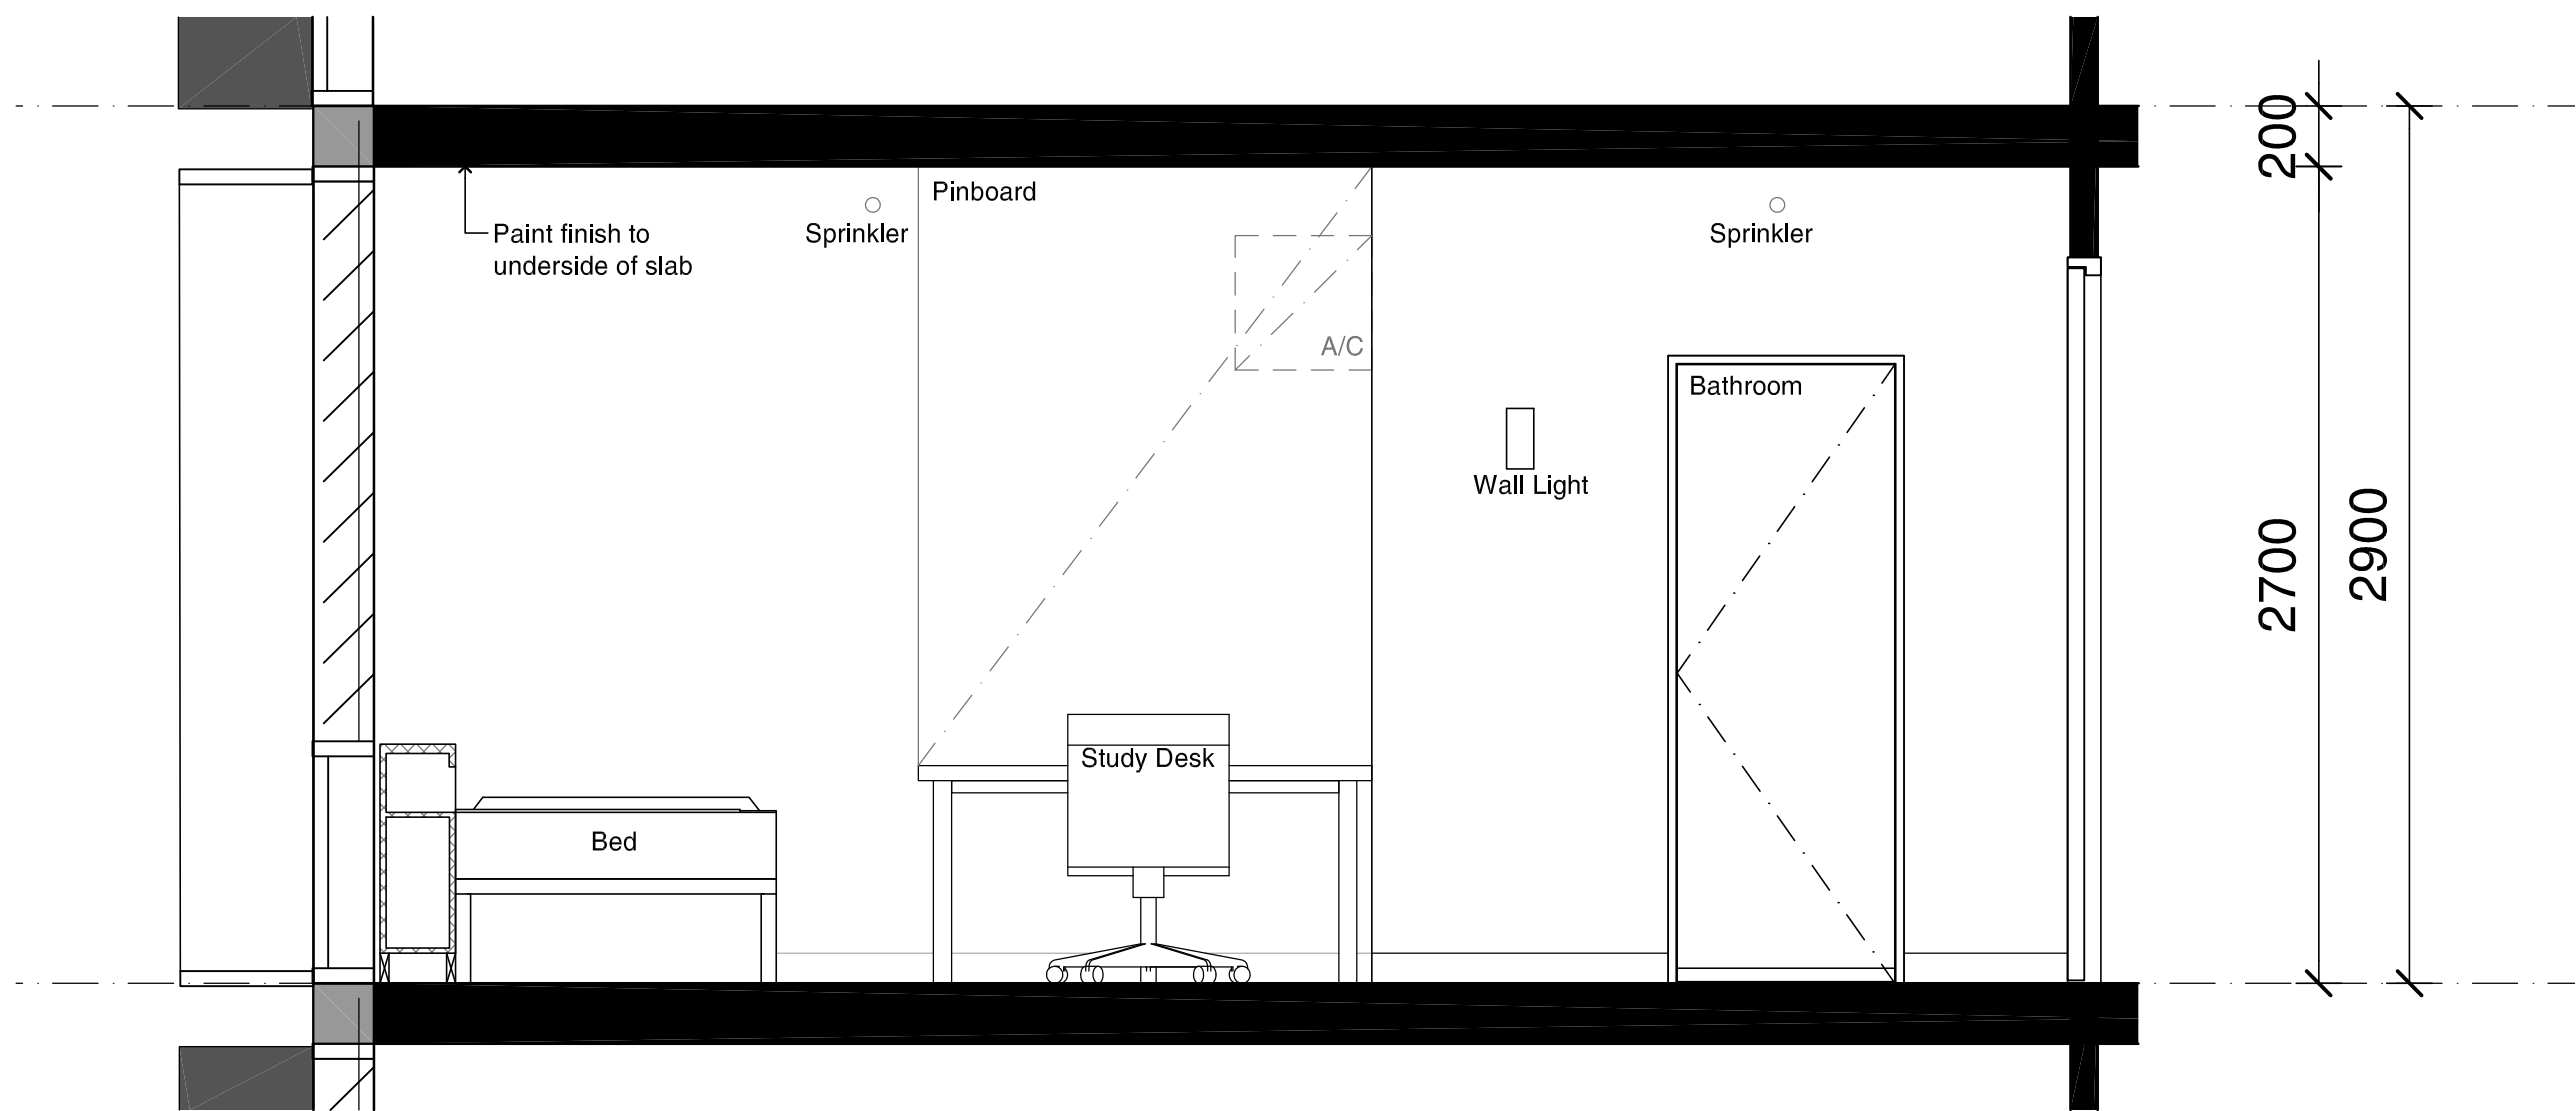

2 Section
1:25

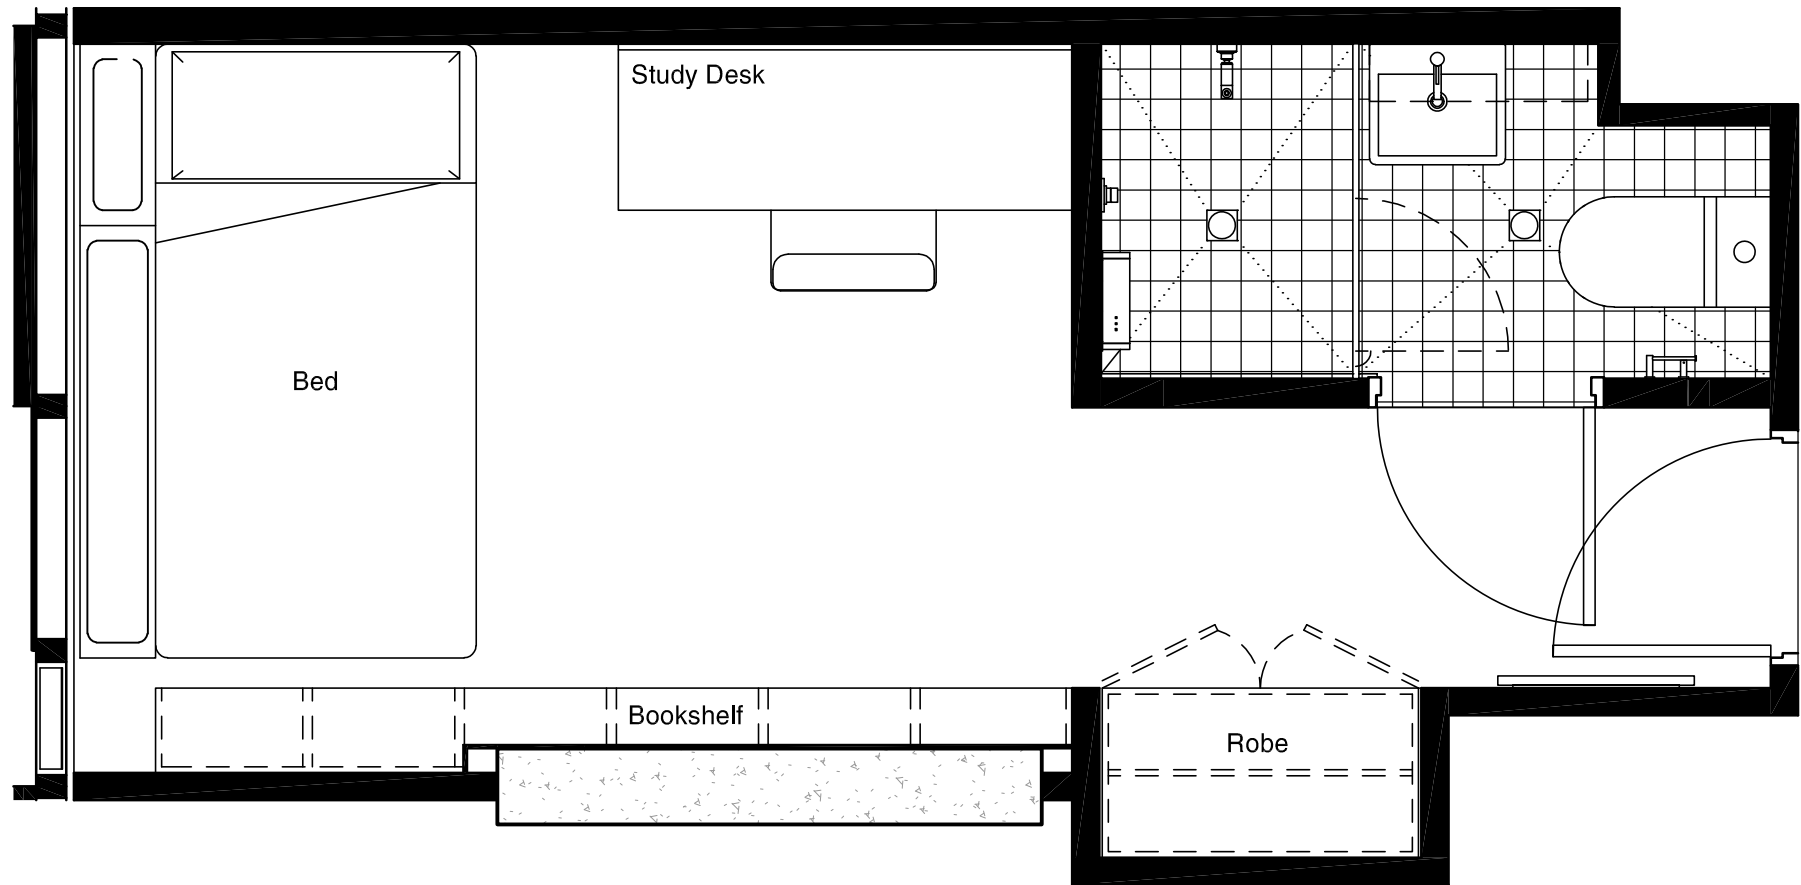

1 Plan
1:25

PRELIMINARY
NOT FOR CONSTRUCTION

A	07.06.16	Issue for Approval	JS	AE
Revision	Date	Description	Initial	Checked

Revision	Date	Description	Initial	Checked
----------	------	-------------	---------	---------

60-78 Regent St
Redfern
Cluster Bedroom
Plan & Section



Check all dimensions and site conditions prior to commencement of any work, the purchase or ordering of any materials, fittings, plant, services or equipment and the preparation of shop drawings and/or the fabrication of any components.
All drawings to be read in conjunction with all architectural documents and all other consultants documents.
Do not scale drawings - refer to figure dimensions only. Any discrepancies shall immediately be referred to the architect for clarification.
All drawings may not be reproduced or distributed without prior permission from the architect.

Scale	1:25 @ A1, 1:50 @ A3		
Drawn	JS	Checked	AE
Project No.	S11798		
Status	DA		
Plot Date	7/6/2016 3:04:17 PM		
Plot File	S:\11700-11798\11798_iglu_regentstredfern\00_main\cad\plots' \A\A11.001[A].dwg		
Drawing No.	[Revision]		

Melbourne 1 Nicholson Street
Melbourne VIC 3000 Australia
T 03 8664 6200 F 03 8664 6300
email melb@batesmart.com.au
http://www.batesmart.com.au

Sydney 43 Brisbane Street
Surry Hills NSW 2010 Australia
T 02 8354 5100 F 02 8354 5199
email syd@batesmart.com.au
http://www.batesmart.com.au

Bates Smart Pty Ltd ABN 70 004 999 400

BATESSMART