




NOTRE DAME UNIVERSITY DEVELOPMENT
ENVELOPE STUDY

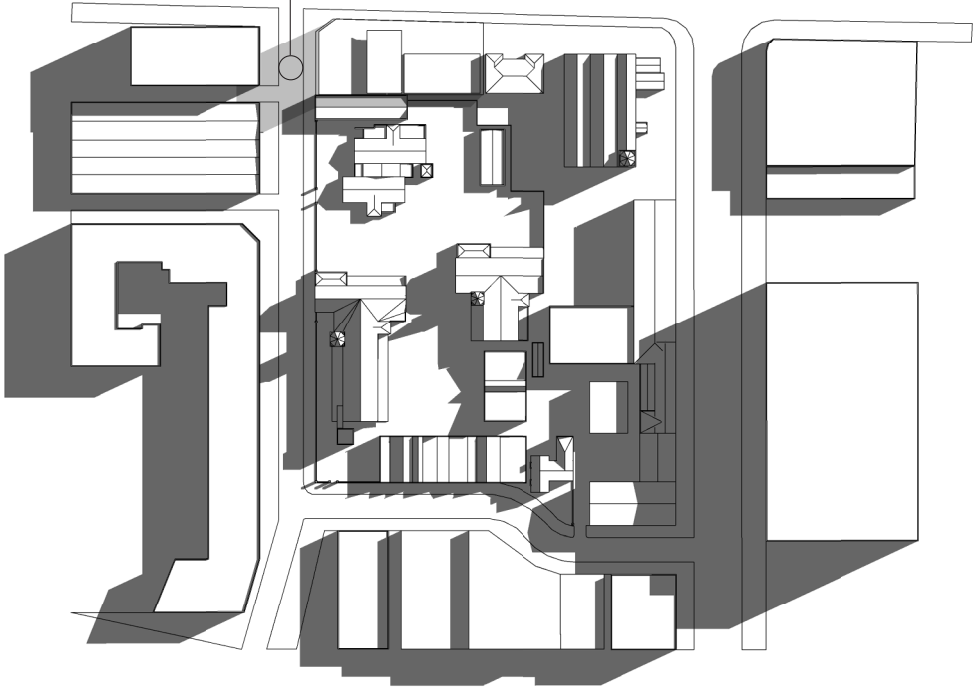

EQUINOX 9AM EXISTING SHADOW

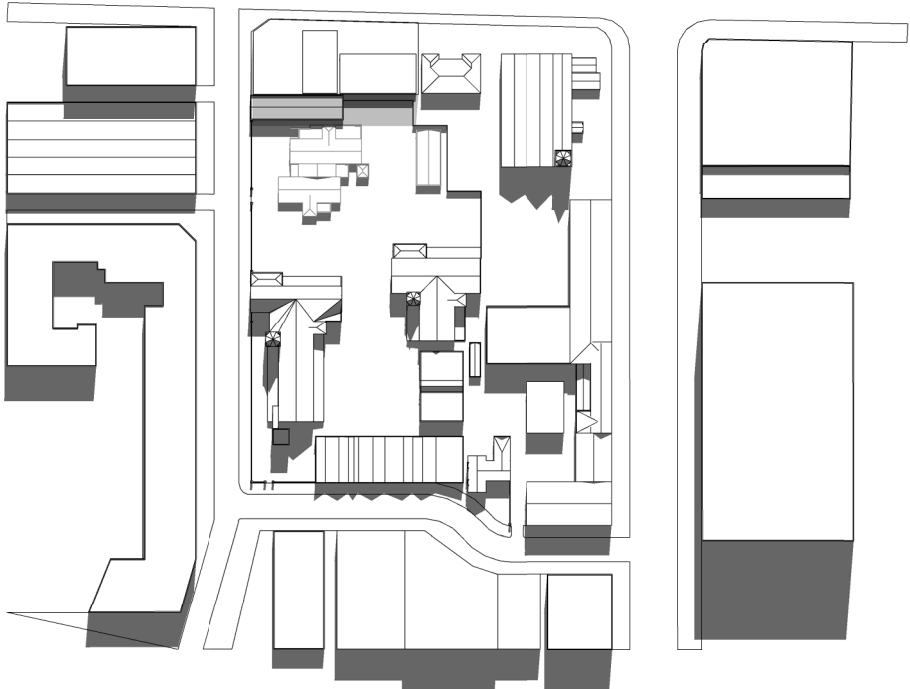


EQUINOX 12PM EXISTING SHADOW

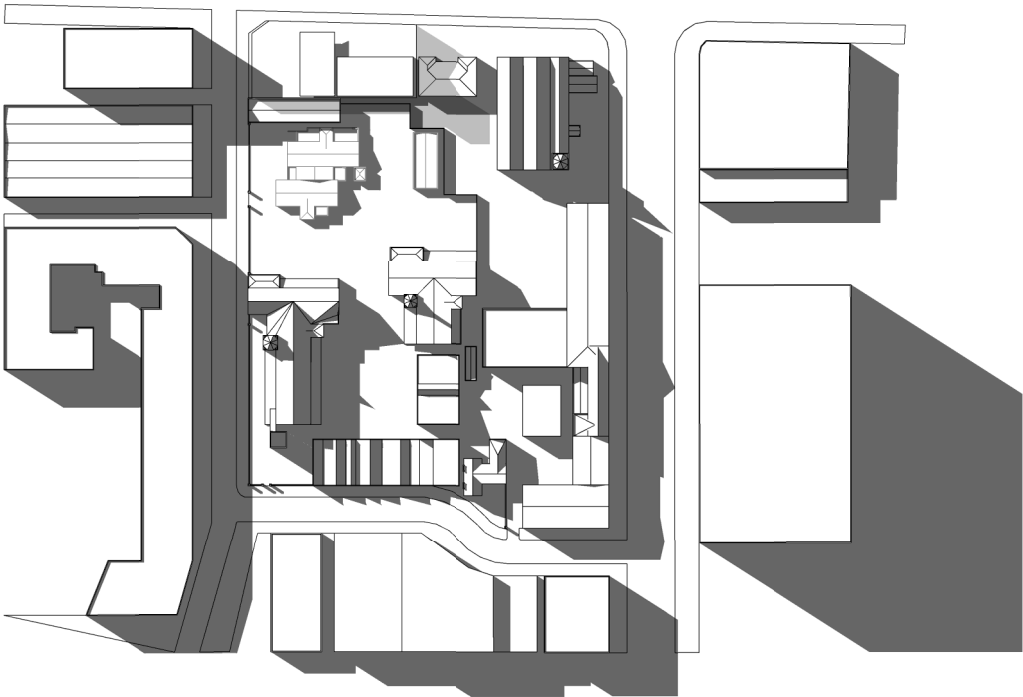


EQUINOX 3PM EXISTING SHADOW

ALL DIMENSIONS AND LEVELS TO BE VERIFIED ON SITE BY THE BUILDER BEFORE THE COMMENCEMENT OF ANY WORK. ANY DISCREPANCIES MUST BE REPORTED TO THE ARCHITECT IMMEDIATELY. DO NOT SCALE DRAWINGS. FIGURED DIMENSIONS HAVE PREFERENCE OVER DIMENSIONS SCALED FROM THE DRAWINGS. THESE DRAWINGS TO BE READ IN CONJUNCTION WITH THE SPECIFICATIONS AND OTHER ASSOCIATED DOCUMENTS. REFER TO ENGINEERING SERVICES DRAWINGS FOR CONFIRMATION OF LOCATIONS AND HEIGHT OF FITTINGS, GRILLES, SPRINKLERS, SMOKE DETECTORS, AND ALL OTHER CEILING MOUNTED OR RECESSED SERVICE OUTLETS AND FITTINGS AND ADDITIONAL SET OUT OF CEILING SUPPORT MEMBERS. MAKE ALL PENETRATIONS, CUT OUTS AND TRIM TO SUIT ALL RELEVANT SERVICE OUTLETS AND FITTINGS. ANY DISCREPANCIES BETWEEN THE ARCHITECTURAL AND SERVICES DOCUMENTS ARE TO BE REPORTED TO THE ARCHITECT FOR CLARIFICATION. IN THE EVENT OF DISCREPANCIES, THE CONTRACTOR MUST ALLOW FOR THE HIGHER COST ALTERNATIVE IN THE SCOPE OF WORKS. NOM INDICATES A NOMINAL DIMENSION TO BE CHECKED ON SITE.	REV	DESCRIPTION	DRAWN	DATE	CLIENT UNIVERSITY OF TECHNOLOGY SYDNEY	<div>H2o architects Pty Ltd 29 Northumberland Street Collingwood Victoria 3066 Australia T 61 3 9417 0900 F 61 3 9417 0911 studio@h2oarchitects.com.au</div>	PROJECT UNIVERSITY OF TECHNOLOGY SYDNEY BLACKFRIARS RESEARCH FACILITY	DRAWN BY	SCALE	PLOT DATE	
	-	-	-	-				LC	1:2000 @A3	17.08.2015	
								PROJECT NUMBER	-		
								1533	DRAWING NUMBER	REVISION	
									A1.04		
								EXISTING SHADOW ANALYSIS			


NOTRE DAME UNIVERSITY DEVELOPMENT
ENVELOPE STUDY

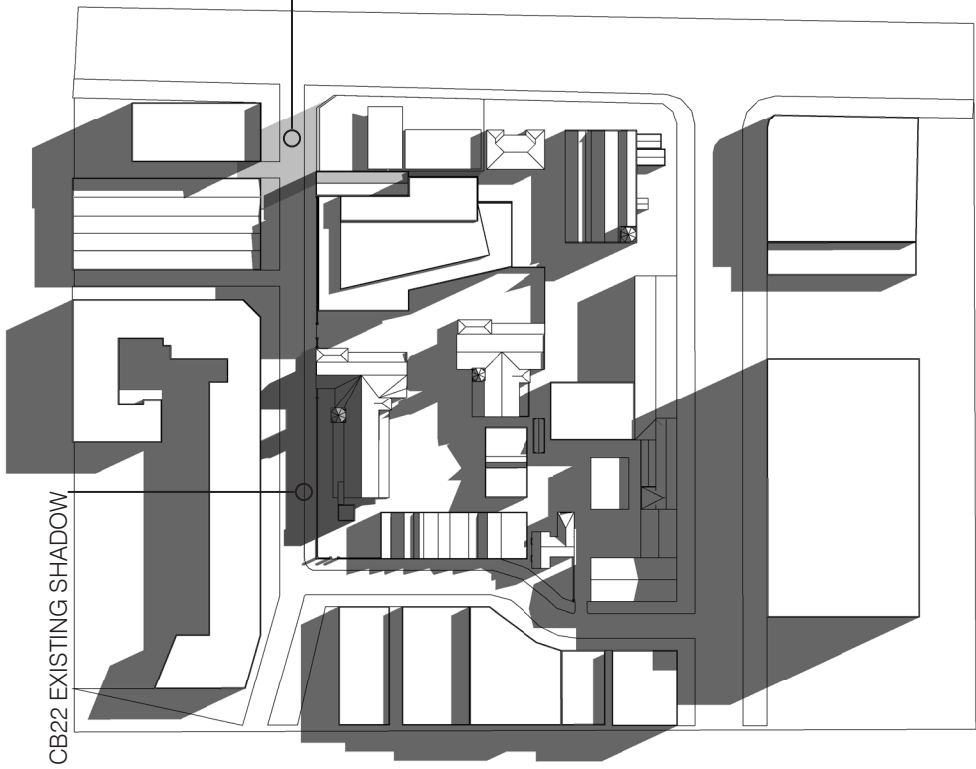

EQUINOX 9AM ENVELOPE SHADOW

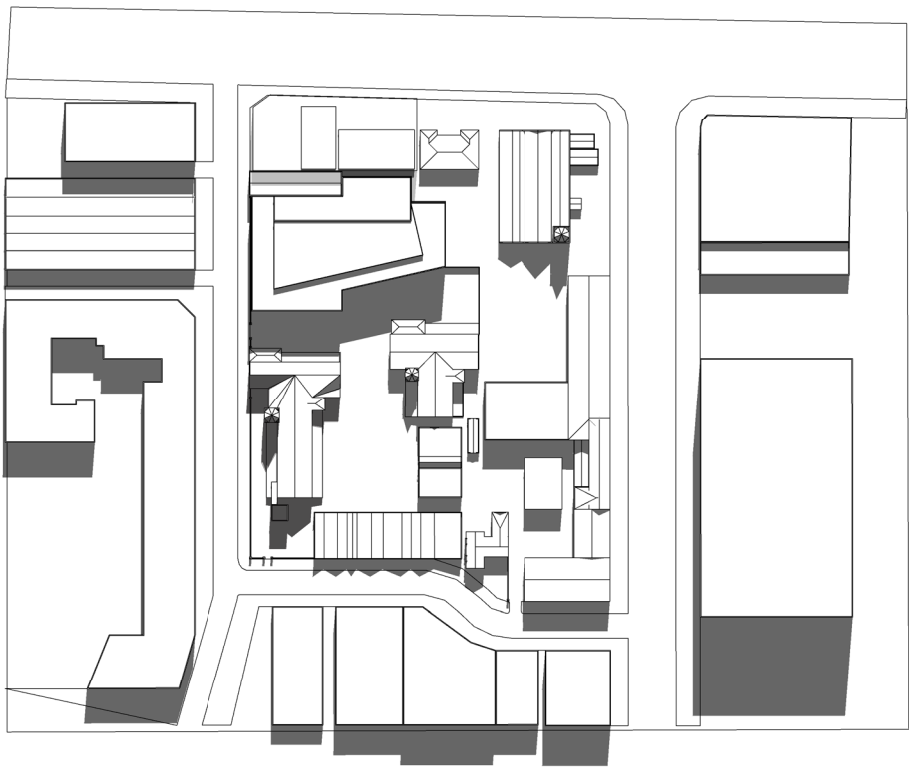


EQUINOX 12PM ENVELOPE SHADOW

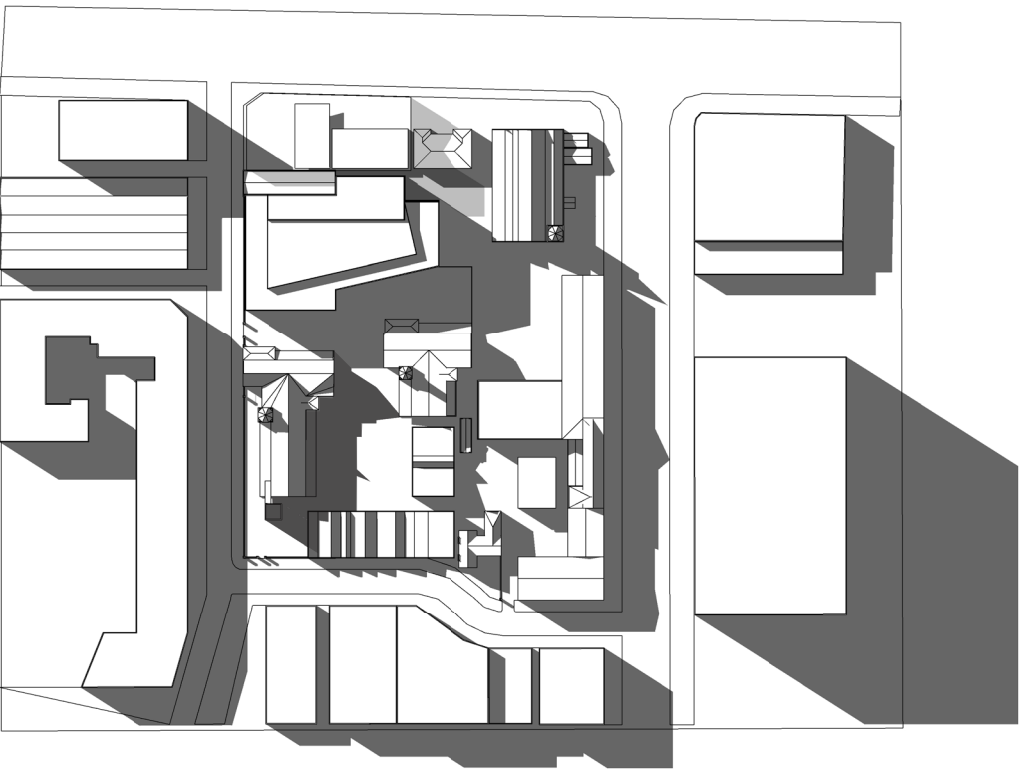


EQUINOX 3PM ENVELOPE SHADOW


ALL DIMENSIONS AND LEVELS TO BE VERIFIED ON SITE BY THE BUILDER BEFORE THE COMMENCEMENT OF ANY WORK. ANY DISCREPANCIES MUST BE REPORTED TO THE ARCHITECT IMMEDIATELY. DO NOT SCALE DRAWINGS. FIGURED DIMENSIONS HAVE PREFERENCE OVER DIMENSIONS SCALED FROM THE DRAWINGS. THESE DRAWINGS TO BE READ IN CONJUNCTION WITH THE SPECIFICATIONS AND OTHER ASSOCIATED DOCUMENTS. REFER TO ENGINEERING SERVICES DRAWINGS FOR CONFIRMATION OF LOCATIONS AND HEIGHT OF FITTINGS, AIR DIFFUSERS, GRILLES, SPRINKLERS, SMOKE DETECTORS, AND ALL OTHER CEILING MOUNTED OR RECESSED SERVICE OUTLETS AND FITTINGS AND ADDITIONAL SET OUT OF CEILING SUPPORT MEMBERS. MAKE ALL PENETRATIONS, CUT OUTS AND TRIM TO SUIT ALL RELEVANT SERVICE OUTLETS AND FITTINGS. ANY DISCREPANCIES BETWEEN THE ARCHITECTURAL AND SERVICES DOCUMENTS ARE TO BE REPORTED TO THE ARCHITECT FOR CLARIFICATION. IN THE EVENT OF DISCREPANCIES, THE CONTRACTOR MUST ALLOW FOR THE HIGHER COST ALTERNATIVE IN THE SCOPE OF WORKS. NOM INDICATES A NOMINAL DIMENSION TO BE CHECKED ON SITE.	REV	DESCRIPTION	DRAWN	DATE	CLIENT UNIVERSITY OF TECHNOLOGY SYDNEY	H2o H2o architects Pty Ltd 29 Northumberland Street Collingwood Victoria 3066 Australia T 61 3 9417 0900 F 61 3 9417 0911 studio@h2oarchitects.com.au	PROJECT UNIVERSITY OF TECHNOLOGY SYDNEY BLACKFRIARS RESEARCH FACILITY	DRAWN BY LC	SCALE 1:2000 @A3	PLOT DATE 17.08.2015
							DRAWING TITLE ENVELOPE SHADOW ANALYSIS	PROJECT NUMBER 1533	-	
									DRAWING NUMBER A1.05	REVISION

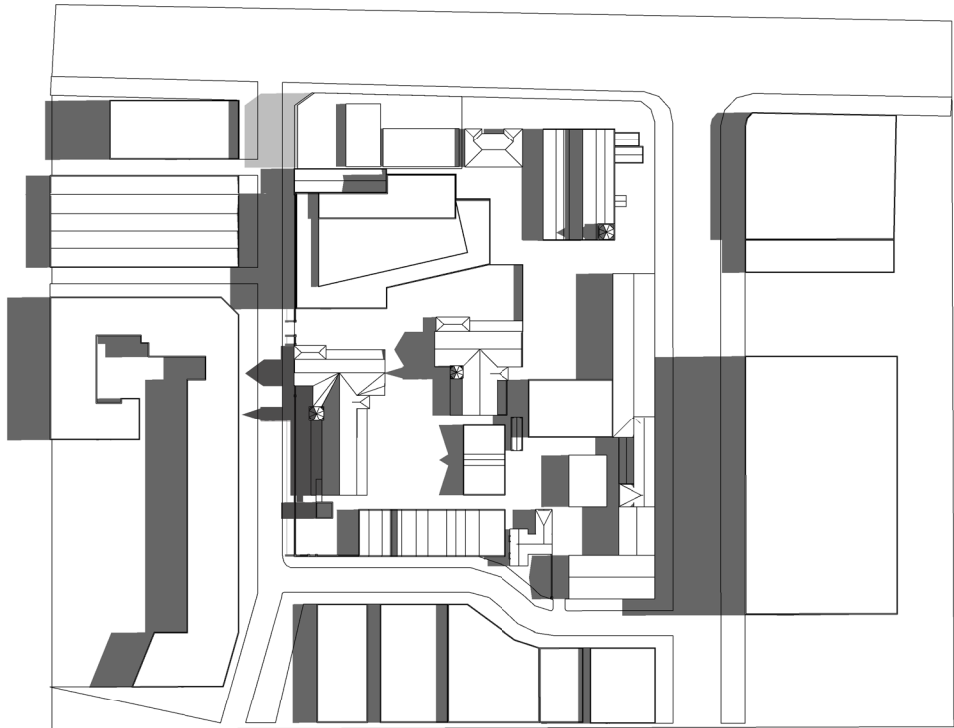

SUMMER SOLSTICE 9AM ENVELOPE SHADOW

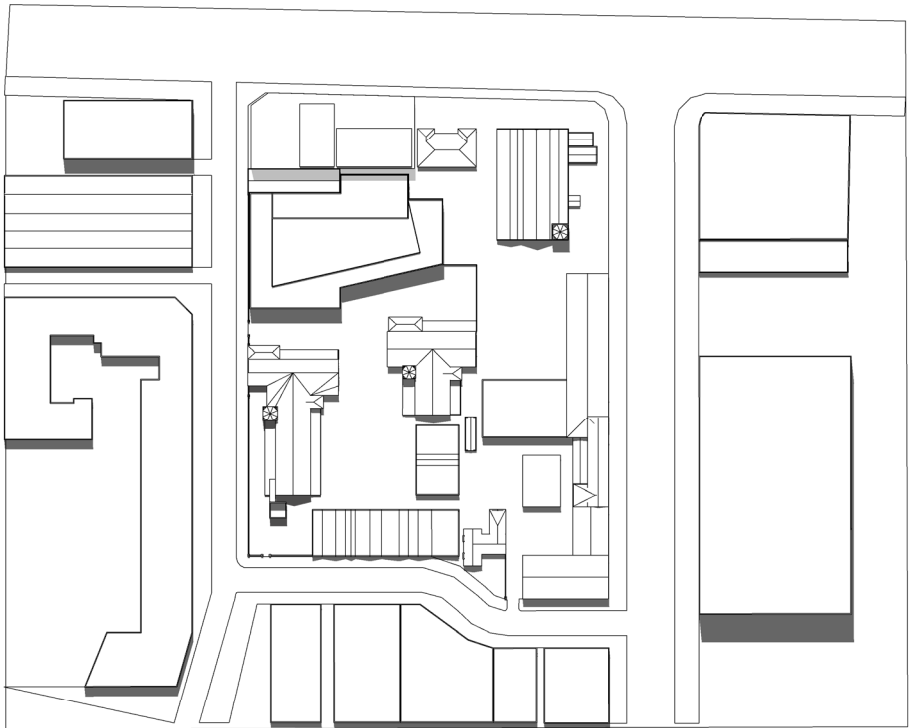


SUMMER SOLSTICE 12PM ENVELOPE SHADOW

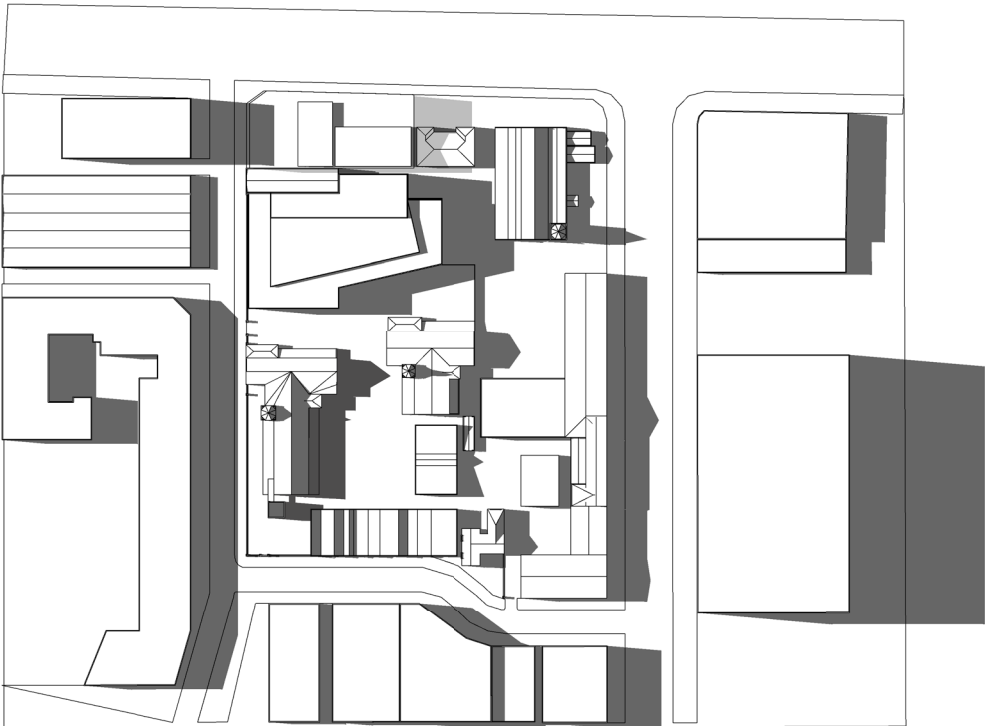

SUMMER SOLSTICE 3PM ENVELOPE SHADOW


ALL DIMENSIONS AND LEVELS TO BE VERIFIED ON SITE BY THE BUILDER BEFORE THE COMMENCEMENT OF ANY WORK. ANY DISCREPANCIES MUST BE REPORTED TO THE ARCHITECT IMMEDIATELY. DO NOT SCALE DRAWINGS. FIGURED DIMENSIONS HAVE PREFERENCE OVER DIMENSIONS SCALED FROM THE DRAWINGS. THESE DRAWINGS TO BE READ IN CONJUNCTION WITH THE SPECIFICATIONS AND OTHER ASSOCIATED DOCUMENTS. REFER TO ENGINEERING SERVICES DRAWINGS FOR CONFIRMATION OF LOCATIONS AND HEIGHT OF FITTINGS, GRILL OFFERS, SPRINKLERS, SMOKE DETECTORS, AND ALL OTHER CEILING MOUNTED OR RECESSED SERVICE OUTLETS AND FITTINGS AND ADDITIONAL SET OUT OF CEILING SUPPORT MEMBERS. MAKE ALL PENETRATIONS, CUT OUTS AND TRIM TO SUIT ALL RELEVANT SERVICE OUTLETS AND FITTINGS. ANY DISCREPANCIES BETWEEN THE ARCHITECTURAL AND SERVICES DOCUMENTS ARE TO BE REPORTED TO THE ARCHITECT FOR CLARIFICATION. IN THE EVENT OF DISCREPANCIES, THE CONTRACTOR MUST ALLOW FOR THE HIGHER COST ALTERNATIVE IN THE SCOPE OF WORKS. NOM INDICATES A NOMINAL DIMENSION TO BE CHECKED ON SITE.	REV	DESCRIPTION	DRAWN	DATE	CLIENT UNIVERSITY OF TECHNOLOGY SYDNEY	<div>H2o architects Pty Ltd 29 Northumberland Street Collingwood Victoria 3066 Australia T 61 3 9417 0900 F 61 3 9417 0911 studio@h2oarchitects.com.au</div>	PROJECT UNIVERSITY OF TECHNOLOGY SYDNEY BLACKFRIARS RESEARCH FACILITY	DRAWN BY	SCALE	PLOT DATE		
	-	-	-	-				LC	1:2000 @A3	17.08.2015		
								PROJECT NUMBER	-			
								1533	DRAWING NUMBER	REVISION		
						<div>H2o</div>	DRAWING TITLE					
									ENVELOPE SHADOW ANALYSIS		A1.06	

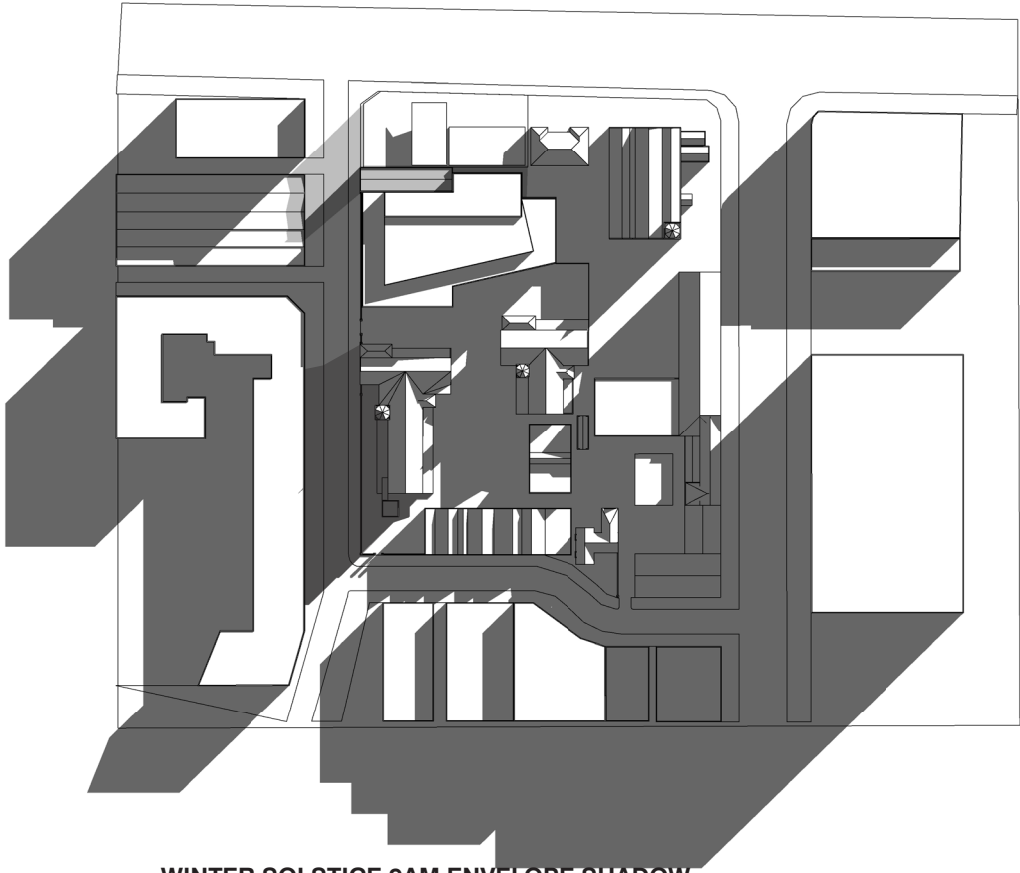

WINTER SOLSTICE 9AM ENVELOPE SHADOW




WINTER SOLSTICE 12PM ENVELOPE SHADOW

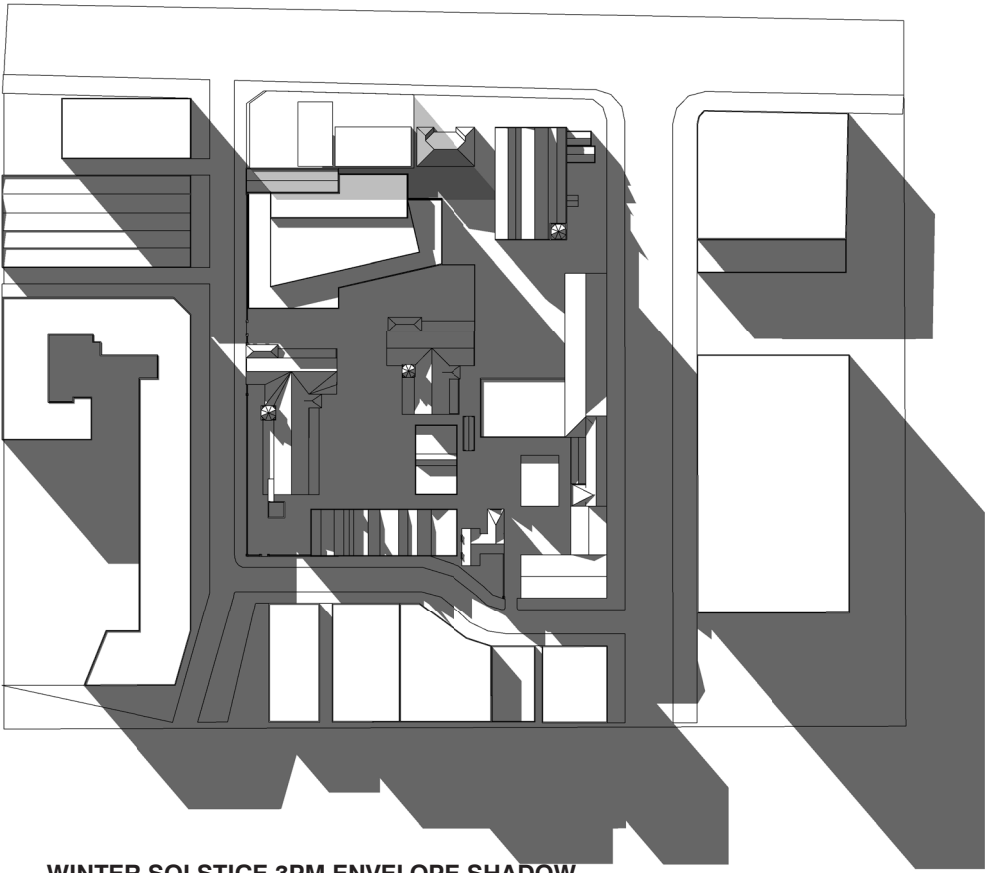


WINTER SOLSTICE 3PM ENVELOPE SHADOW

ALL DIMENSIONS AND LEVELS TO BE VERIFIED ON SITE BY THE BUILDER BEFORE THE COMMENCEMENT OF ANY WORK. ANY DISCREPANCIES MUST BE REPORTED TO THE ARCHITECT IMMEDIATELY. DO NOT SCALE DRAWINGS. FIGURED DIMENSIONS HAVE PREFERENCE OVER DIMENSIONS SCALED FROM THE DRAWINGS. THESE DRAWINGS TO BE READ IN CONJUNCTION WITH THE SPECIFICATIONS AND OTHER ASSOCIATED DOCUMENTS. REFER TO ENGINEERING SERVICES DRAWINGS FOR CONFIRMATION OF LOCATIONS AND HEIGHT OF FITTINGS, GRILLES, SPRINKLERS, SMOKE DETECTORS, AND ALL OTHER CEILING MOUNTED OR RECESSED SERVICE OUTLETS AND FITTINGS AND ADDITIONAL SET OUT OF CEILING SUPPORT MEMBERS. MAKE ALL PENETRATIONS, CUT OUTS AND TRIM TO SUIT ALL RELEVANT SERVICE OUTLETS AND FITTINGS. ANY DISCREPANCIES BETWEEN THE ARCHITECTURAL AND SERVICES DOCUMENTS ARE TO BE REPORTED TO THE ARCHITECT FOR CLARIFICATION. IN THE EVENT OF DISCREPANCIES, THE CONTRACTOR MUST ALLOW FOR THE HIGHER COST ALTERNATIVE IN THE SCOPE OF WORKS. NOM INDICATES A NOMINAL DIMENSION TO BE CHECKED ON SITE.	<table><tr><th>REV</th><th>DESCRIPTION</th><th>DRAWN</th><th>DATE</th></tr><tr><td>-</td><td>-</td><td>-</td><td>-</td></tr></table>	REV	DESCRIPTION	DRAWN	DATE	-	-	-	-	CLIENT UNIVERSITY OF TECHNOLOGY SYDNEY	<div>H2o architects Pty Ltd 29 Northumberland Street Collingwood Victoria 3066 Australia T 61 3 9417 0900 F 61 3 9417 0911 studio@h2oarchitects.com.au</div> <div>H2o</div>	PROJECT UNIVERSITY OF TECHNOLOGY SYDNEY BLACKFRIARS RESEARCH FACILITY	DRAWN BY LC	SCALE 1:2000 @A3	PLOT DATE 17.08.2015
	REV	DESCRIPTION	DRAWN	DATE											
	-	-	-	-											
PROJECT NUMBER 1533	-														
DRAWING TITLE ENVELOPE SHADOW ANALYSIS		DRAWING NUMBER A1.07	REVISION												


WINTER SOLSTICE 7:45AM

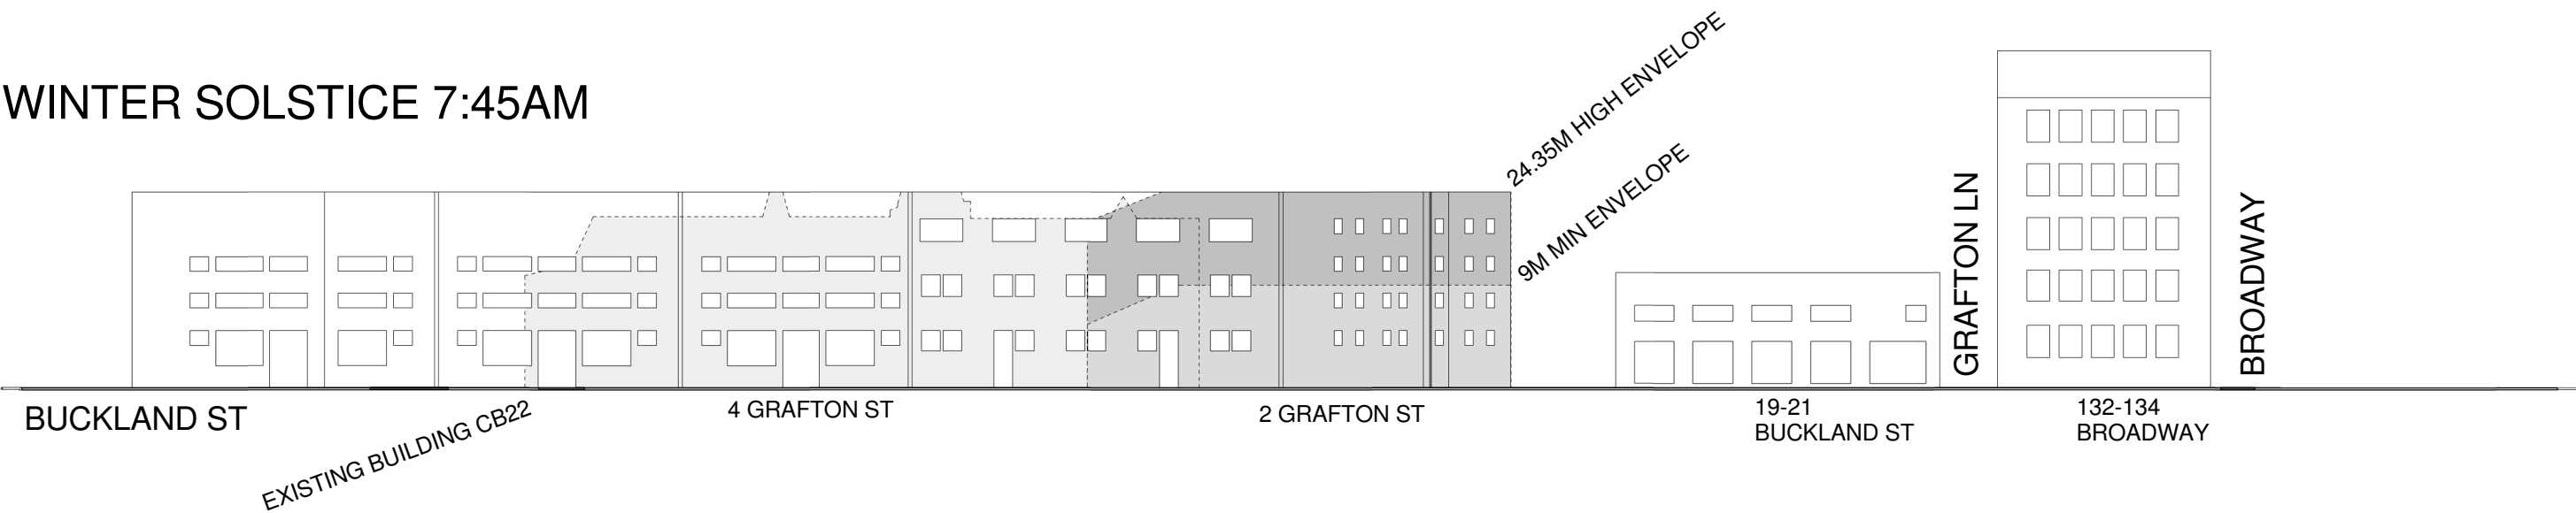


WINTER SOLSTICE 9:45AM

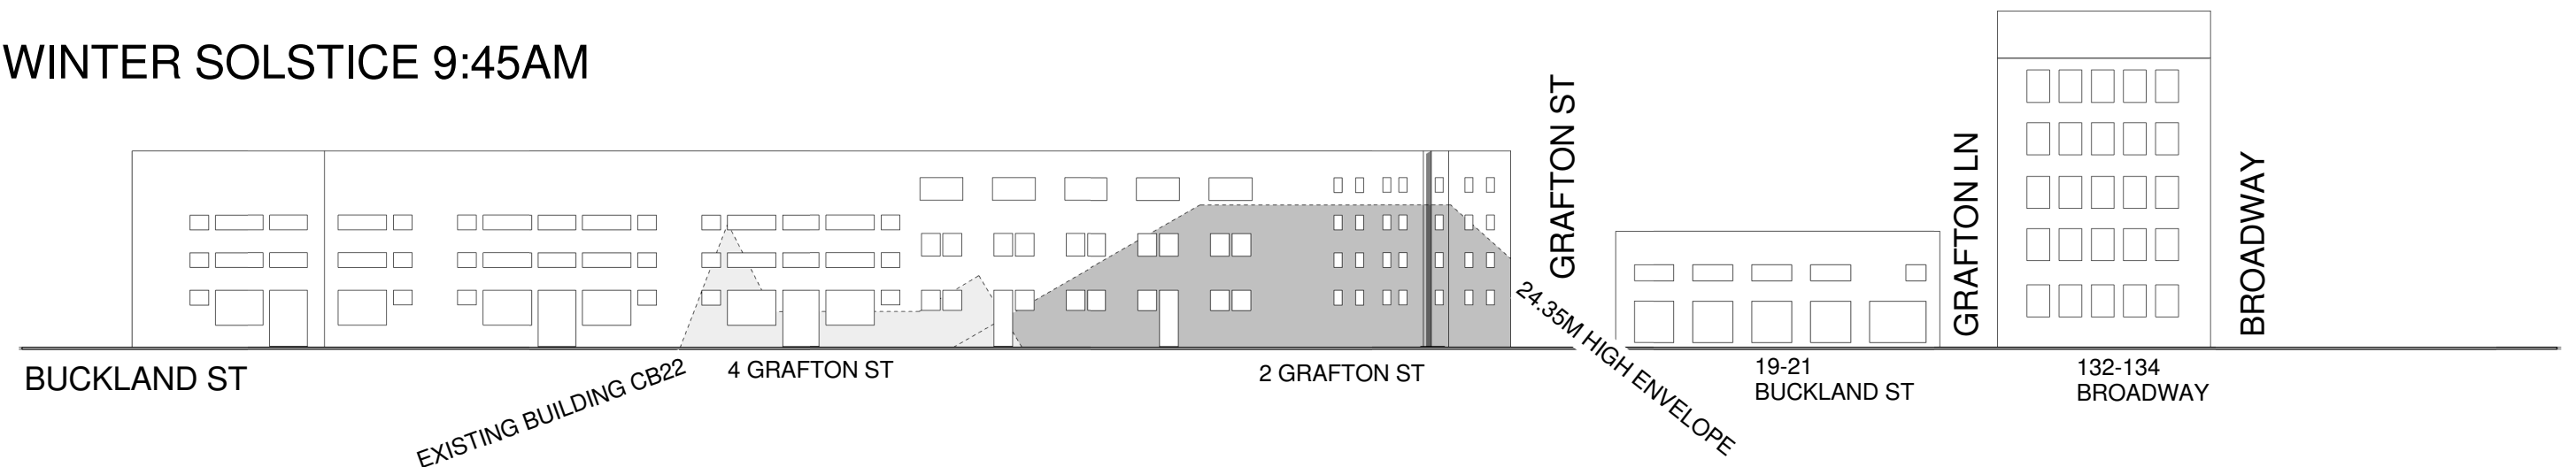


WINTER SOLSTICE 9:00AM

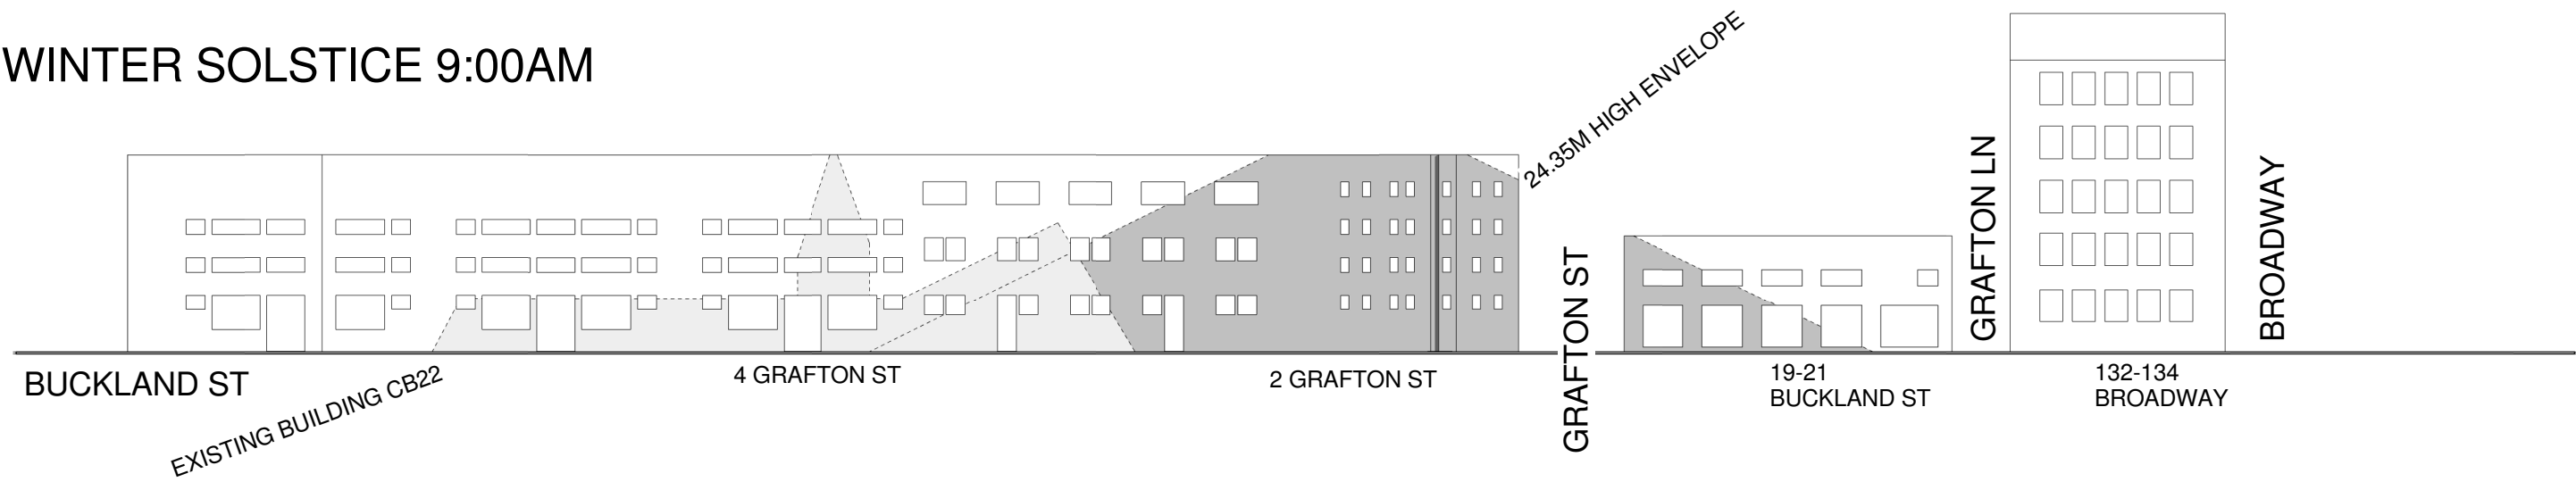

WINTER SOLSTICE 10:00AM

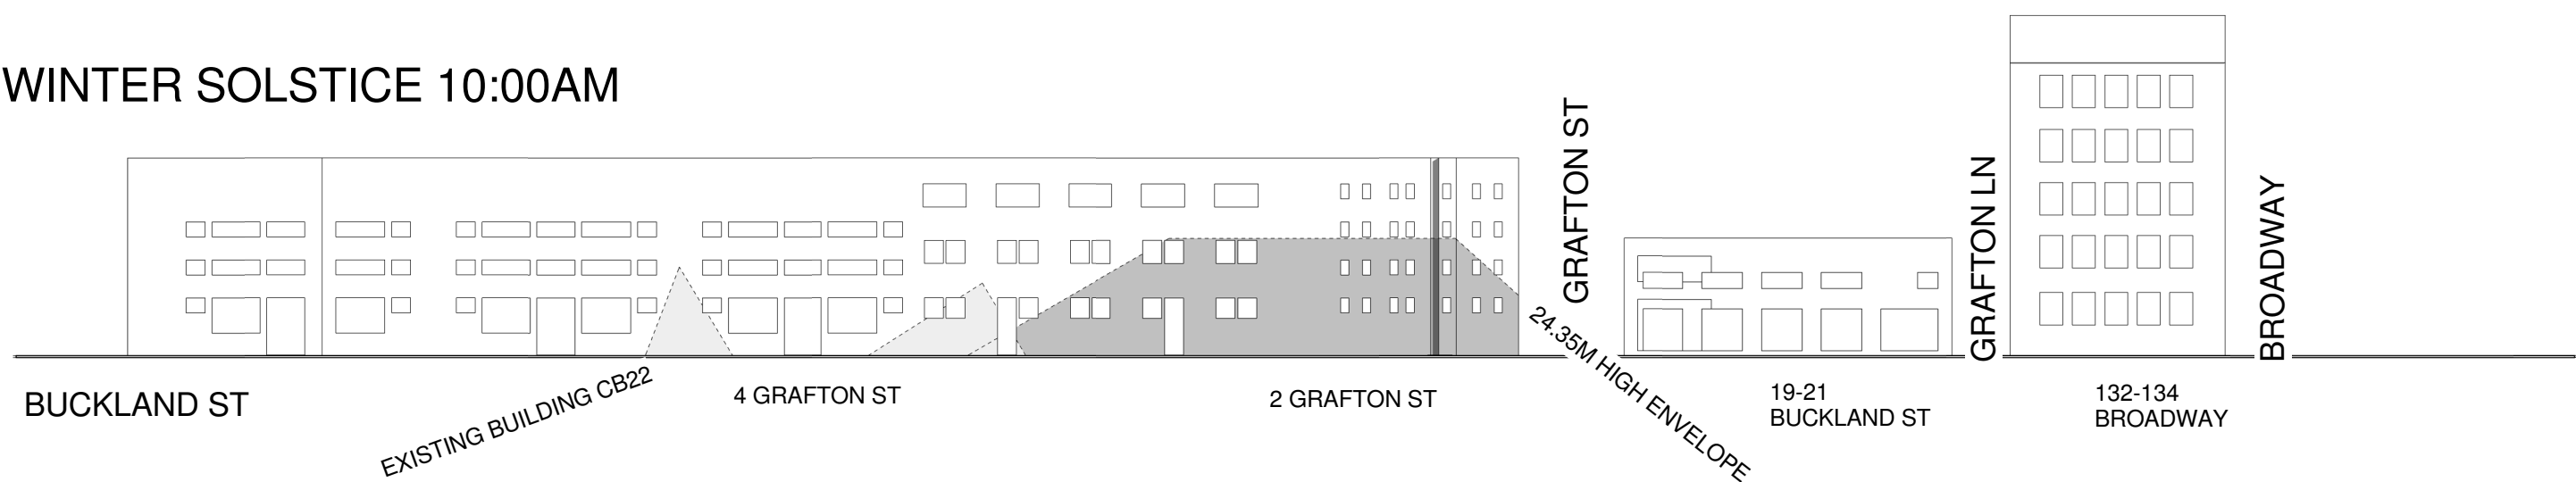

WINTER SOLSTICE 11:00AM

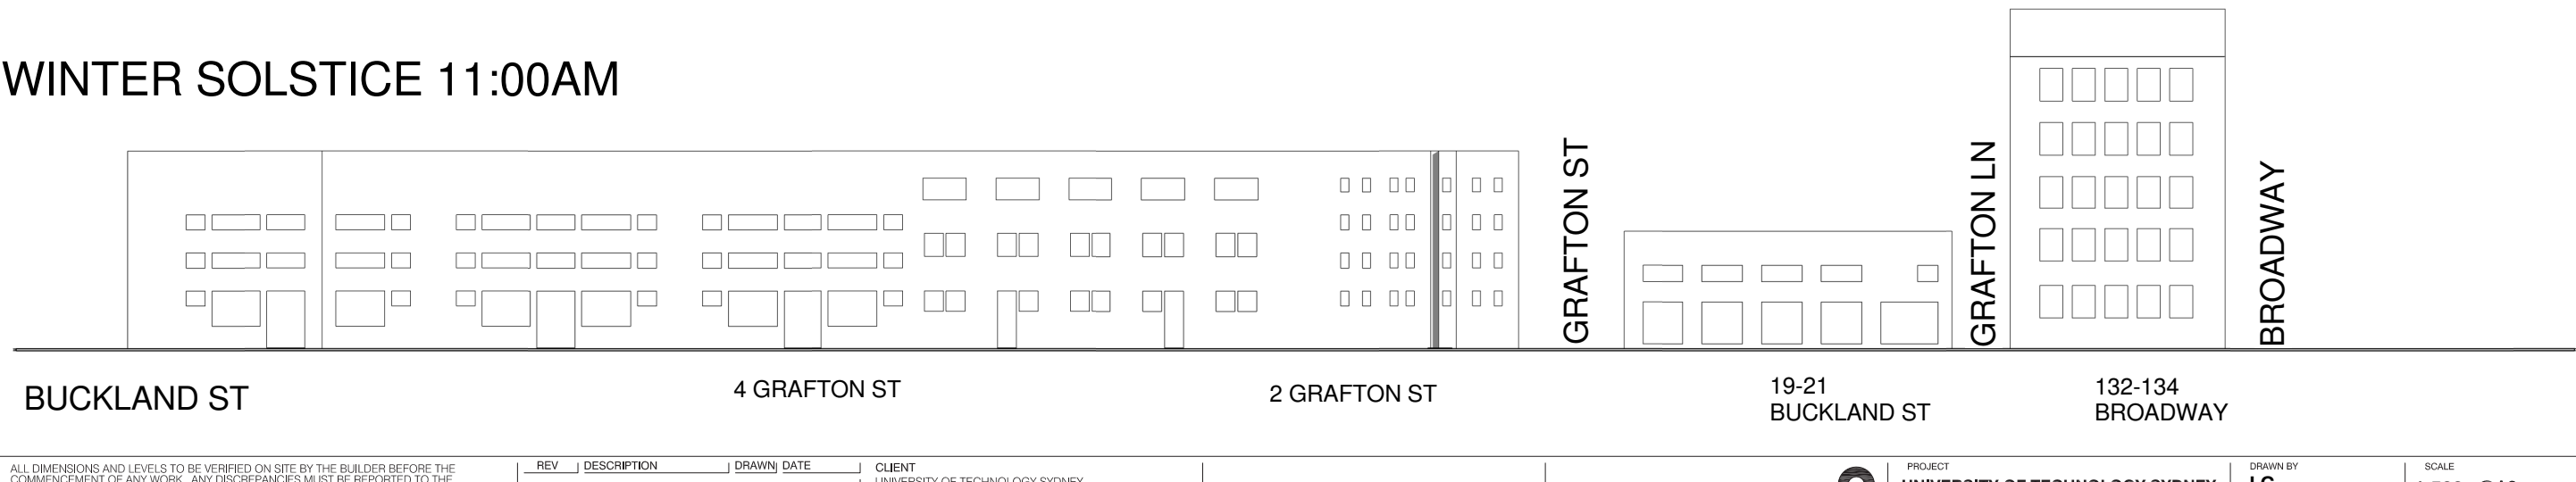


WINTER SOLSTICE



ALL DIMENSIONS AND LEVELS TO BE VERIFIED ON SITE BY THE BUILDER BEFORE THE COMMENCEMENT OF ANY WORK. ANY DISCREPANCIES MUST BE REPORTED TO THE ARCHITECT IMMEDIATELY. DO NOT SCALE DRAWINGS. FIGURED DIMENSIONS HAVE PREFERENCE OVER DIMENSIONS SCALED FROM THE DRAWINGS. THESE DRAWINGS TO BE READ IN CONJUNCTION WITH THE SPECIFICATIONS AND OTHER ASSOCIATED DOCUMENTS. REFER TO ENGINEERING SERVICES DRAWINGS FOR CONFIRMATION OF LOCATIONS AND HEIGHT OF FITTINGS, AIR DIFFUSERS, GRILLES, SPRINKLERS, SMOKE DETECTORS, AND ALL OTHER CEILING MOUNTED OR RECESSED SERVICE OUTLETS AND FITTINGS AND ADDITIONAL SET OUT OF CEILING SUPPORT MEMBERS. MAKE ALL PENETRATIONS, CUT OUTS AND TRIM TO SUIT ALL RELEVANT SERVICE OUTLETS AND FITTINGS. ANY DISCREPANCIES BETWEEN THE ARCHITECTURAL AND SERVICES DOCUMENTS ARE TO BE REPORTED TO THE ARCHITECT FOR CLARIFICATION. IN THE EVENT OF DISCREPANCIES, THE CONTRACTOR MUST ALLOW FOR THE HIGHER COST ALTERNATIVE IN THE SCOPE OF WORKS. NOM INDICATES A NOMINAL DIMENSION TO BE CHECKED ON SITE.	REV	DESCRIPTION	DRAWN	DATE	CLIENT UNIVERSITY OF TECHNOLOGY SYDNEY	<div>H2o architects Pty Ltd 29 Northumberland Street Collingwood Victoria 3066 Australia T 61 3 9417 0900 F 61 3 9417 0911 studio@h2oarchitects.com.au</div> <div>H2o</div>	PROJECT UNIVERSITY OF TECHNOLOGY SYDNEY BLACKFRIARS RESEARCH FACILITY	DRAWN BY LC	SCALE 1:500 @A3	PLOT DATE 17.08.2015
							DRAWING TITLE ENVELOPE SHADOW IMPACT BUCKLAND STREET	PROJECT NUMBER 1533	-	
								DRAWING NUMBER A1.09	REVISION	


EARLY EQUINOX 9AM

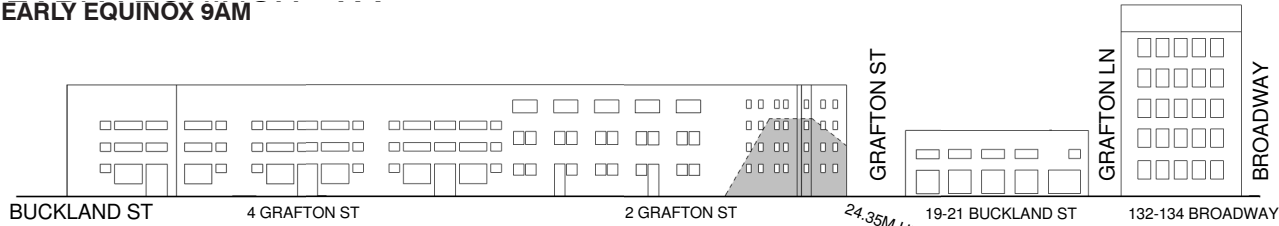


EARLY EQUINOX 10AM




EARLY EQUINOX 11AM

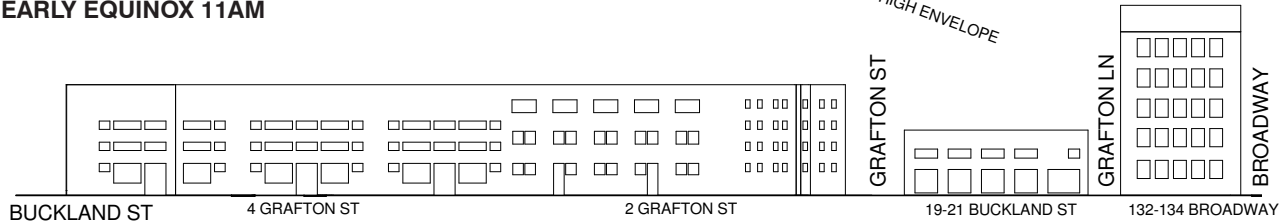


EARLY EQUINOX 3PM

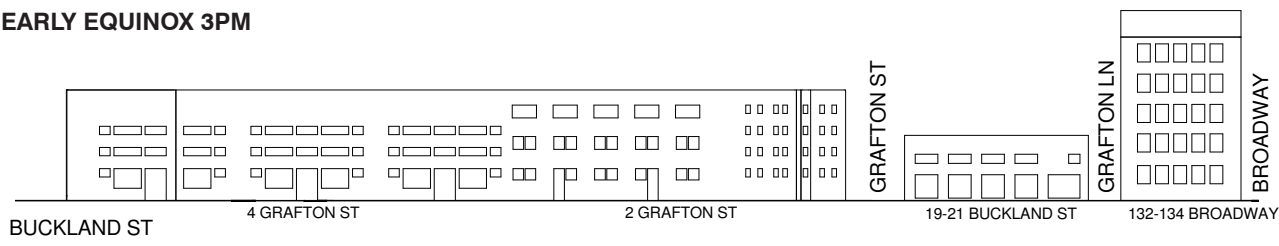


SUMMER SOLSTICE 9AM

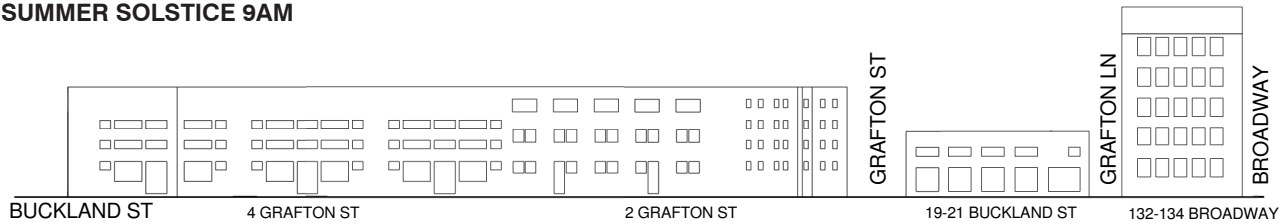


SUMMER SOLSTICE 10AM

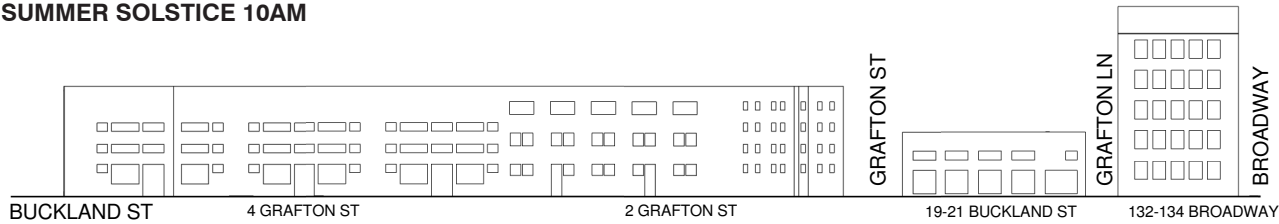

SUMMER SOLSTICE 11AM

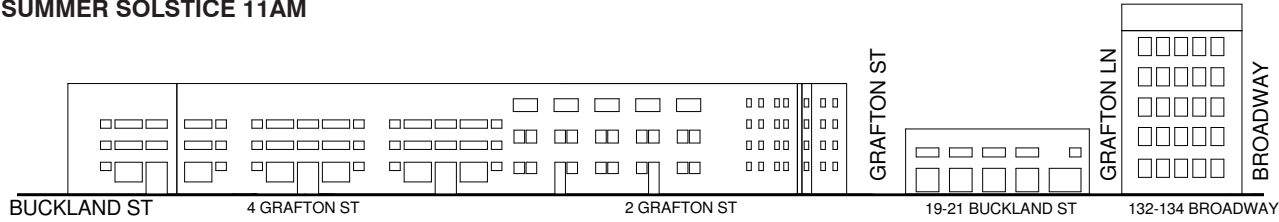


SUMMER SOLSTICE 3PM

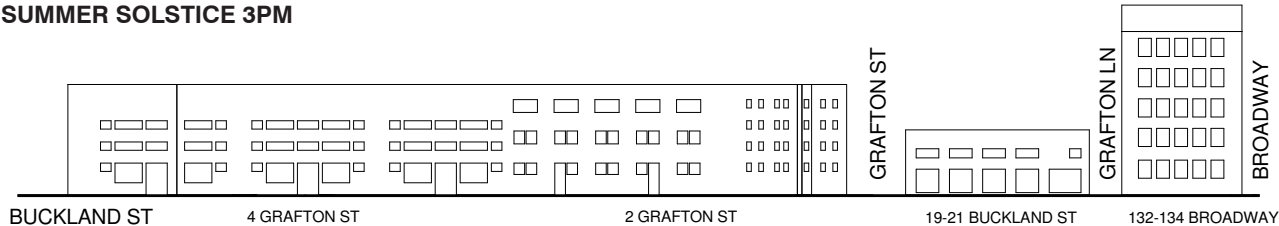


WINTER SOLSTICE 9AM




WINTER SOLSTICE 10AM

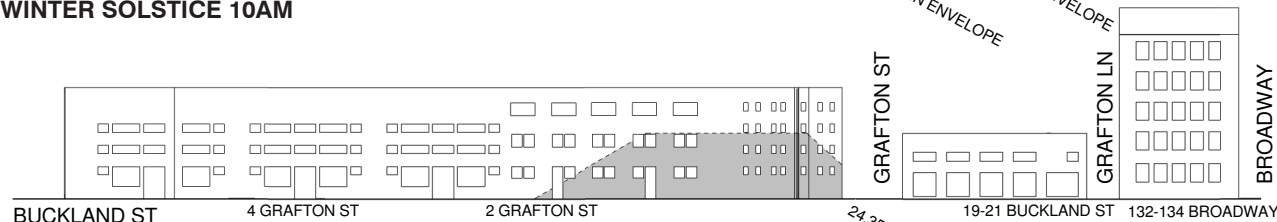


WINTER SOLSTICE 11AM

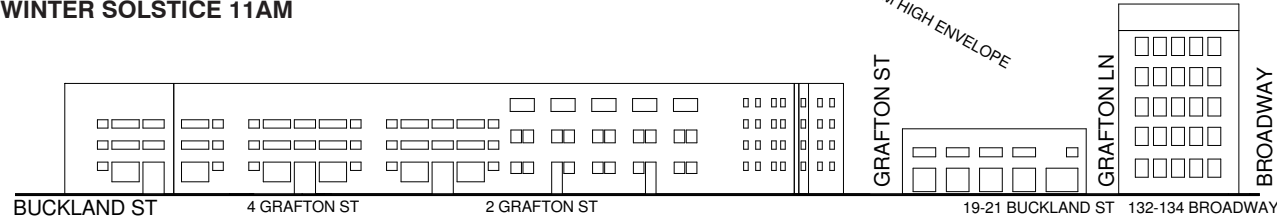


WINTER SOLSTICE 3PM

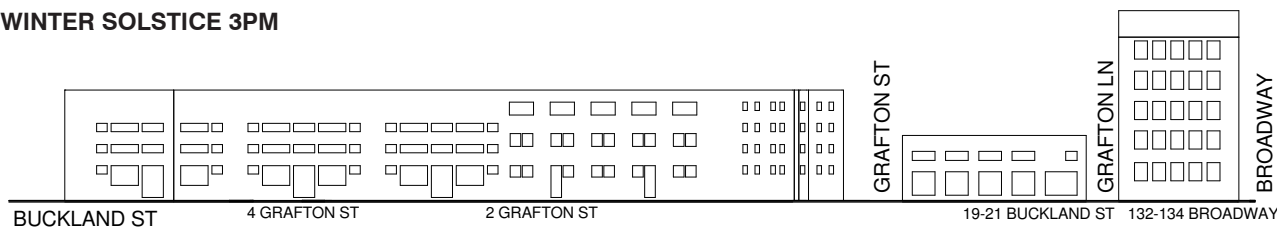


LATE EQUINOX 9AM

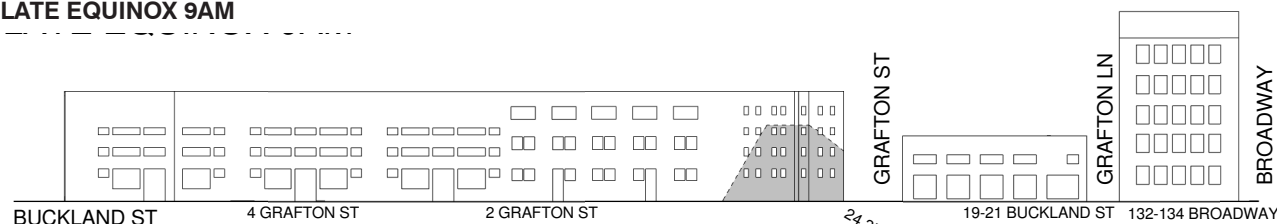

LATE EQUINOX 10AM

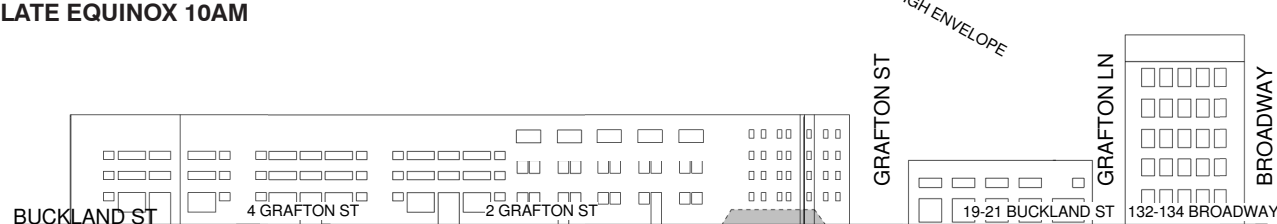

LATE EQUINOX 11AM

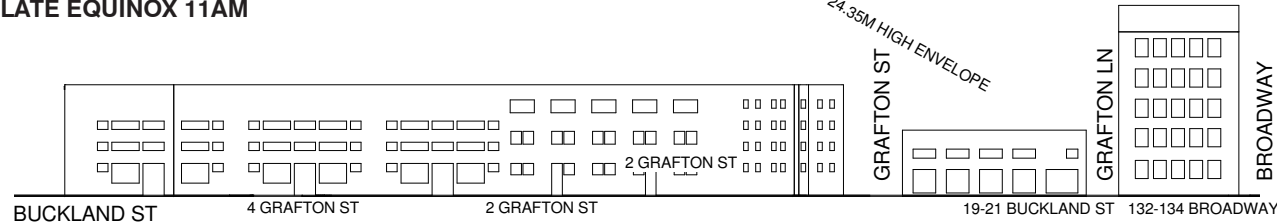

LATE EQUINOX 3PM



ALL DIMENSIONS AND LEVELS TO BE VERIFIED ON SITE BY THE BUILDER BEFORE THE COMMENCEMENT OF ANY WORK. ANY DISCREPANCIES MUST BE REPORTED TO THE ARCHITECT IMMEDIATELY. DO NOT SCALE DRAWINGS. FIGURED DIMENSIONS HAVE PREFERENCE OVER DIMENSIONS SCALED FROM THE DRAWINGS. THESE DRAWINGS TO BE READ IN CONJUNCTION WITH THE SPECIFICATIONS AND OTHER ASSOCIATED DOCUMENTS. REFER TO ENGINEERING SERVICES DRAWINGS FOR CONFIRMATION OF LOCATIONS AND HEIGHT OF FITTINGS, AIR DIFFUSERS, GRILLES, SPRINKLERS, SMOKE DETECTORS, AND ALL OTHER CEILING MOUNTED OR RECESSED SERVICE OUTLETS AND FITTINGS AND ADDITIONAL SET OUT OF CEILING SUPPORT MEMBERS. MAKE ALL PENETRATIONS, CUT OUTS AND TRIM TO SUIT ALL RELEVANT SERVICE OUTLETS AND FITTINGS. ANY DISCREPANCIES BETWEEN THE ARCHITECTURAL AND SERVICES DOCUMENTS ARE TO BE REPORTED TO THE ARCHITECT FOR CLARIFICATION. IN THE EVENT OF DISCREPANCIES, THE CONTRACTOR MUST ALLOW FOR THE HIGHER COST ALTERNATIVE IN THE SCOPE OF WORKS. NOM INDICATES A NOMINAL DIMENSION TO BE CHECKED ON SITE.

REV	DESCRIPTION	DRAWN	DATE

CLIENT
UNIVERSITY OF TECHNOLOGY SYDNEY

H2o architects Pty Ltd
29 Northumberland Street
Collingwood
Victoria 3066 Australia
T 61 3 9417 0900
F 61 3 9417 0911
studio@h2oarchitects.com.au

H2o

PROJECT
UNIVERSITY OF TECHNOLOGY SYDNEY
BLACKFRIARS RESEARCH FACILITY

DRAWING TITLE
ENVELOPE SHADOW
IMPACT BUCKLAND STREET

DRAWN BY
LC

PROJECT NUMBER
1533


SCALE
1:1000 @A3

PLOT DATE
17.08.2015


-

DRAWING NUMBER
A1.10


REVISION

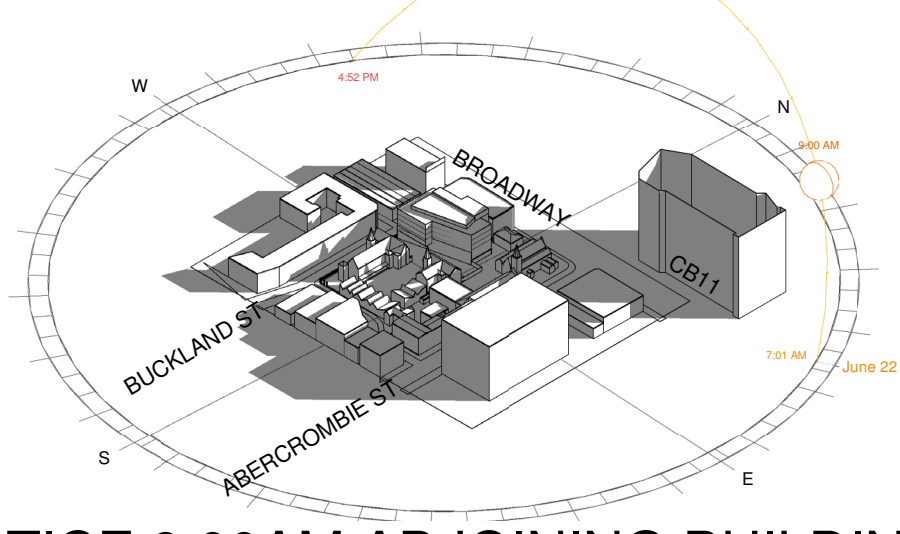


WINTER SOLSTICE 9:00AM ADJOINING BUILDING

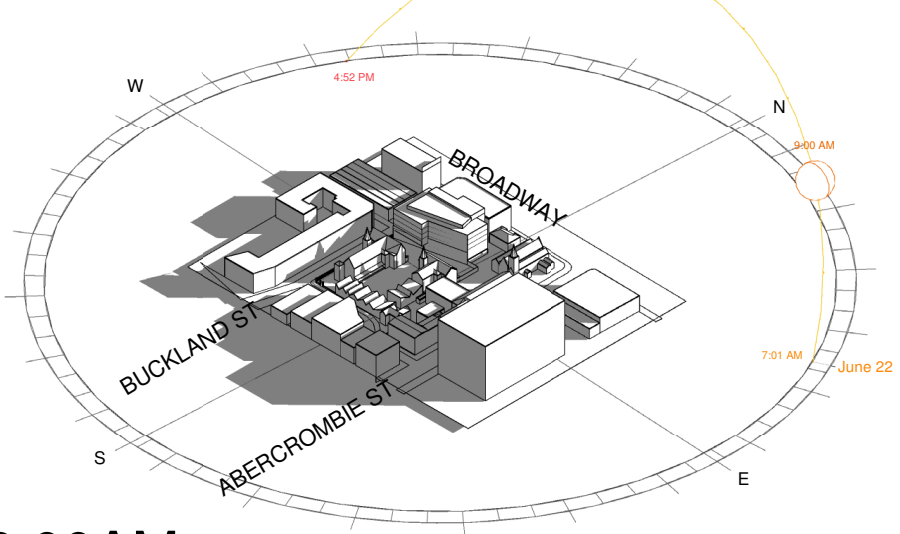


WINTER SOLSTICE 9:00AM

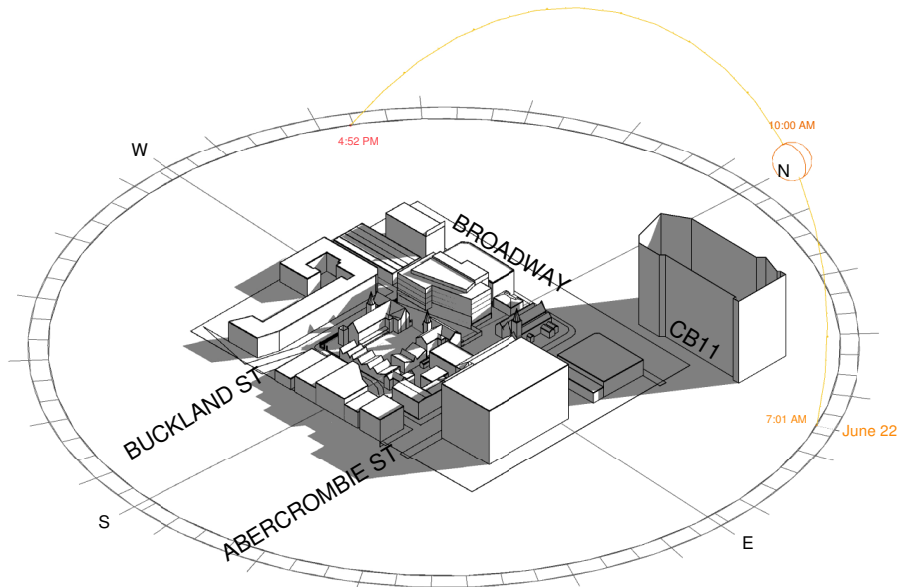


WINTER SOLSTICE 10:00AM ADJOINING BUILDING

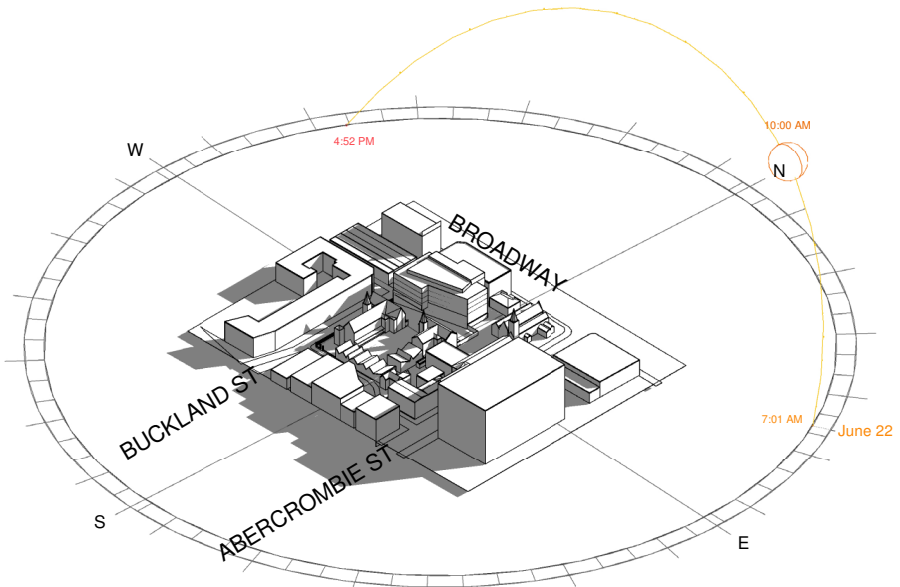

WINTER SOLSTICE 10:00AM

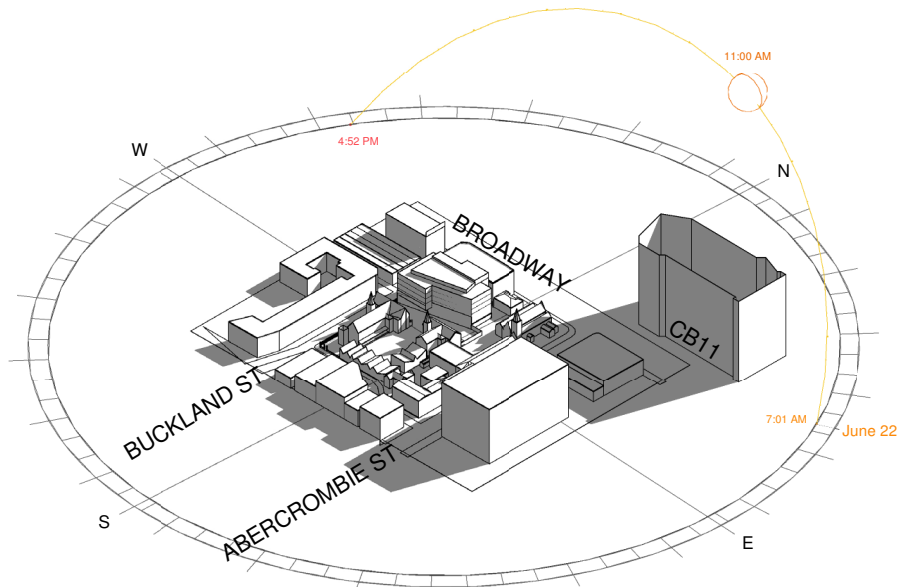

WINTER SOLSTICE 11:00AM ADJOINING BUILDING

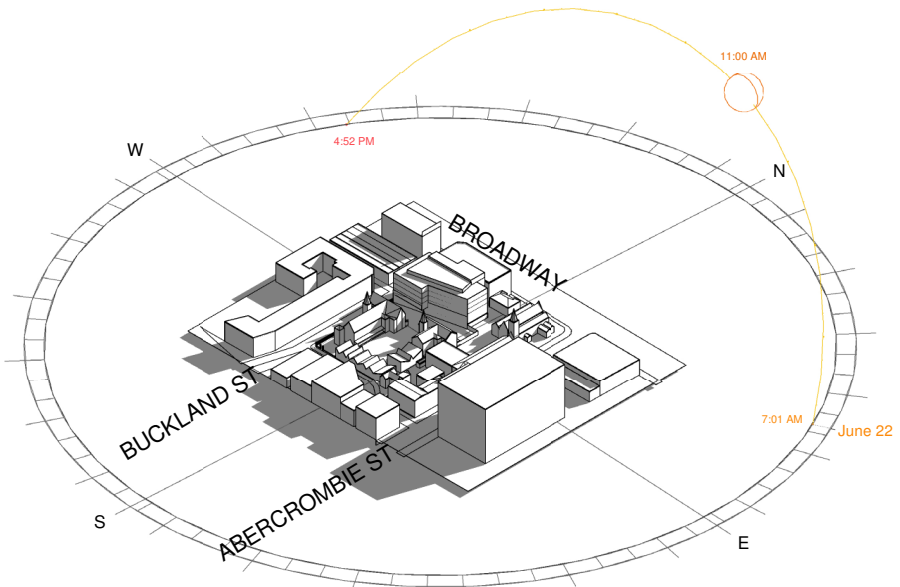

WINTER SOLSTICE 11:00AM