


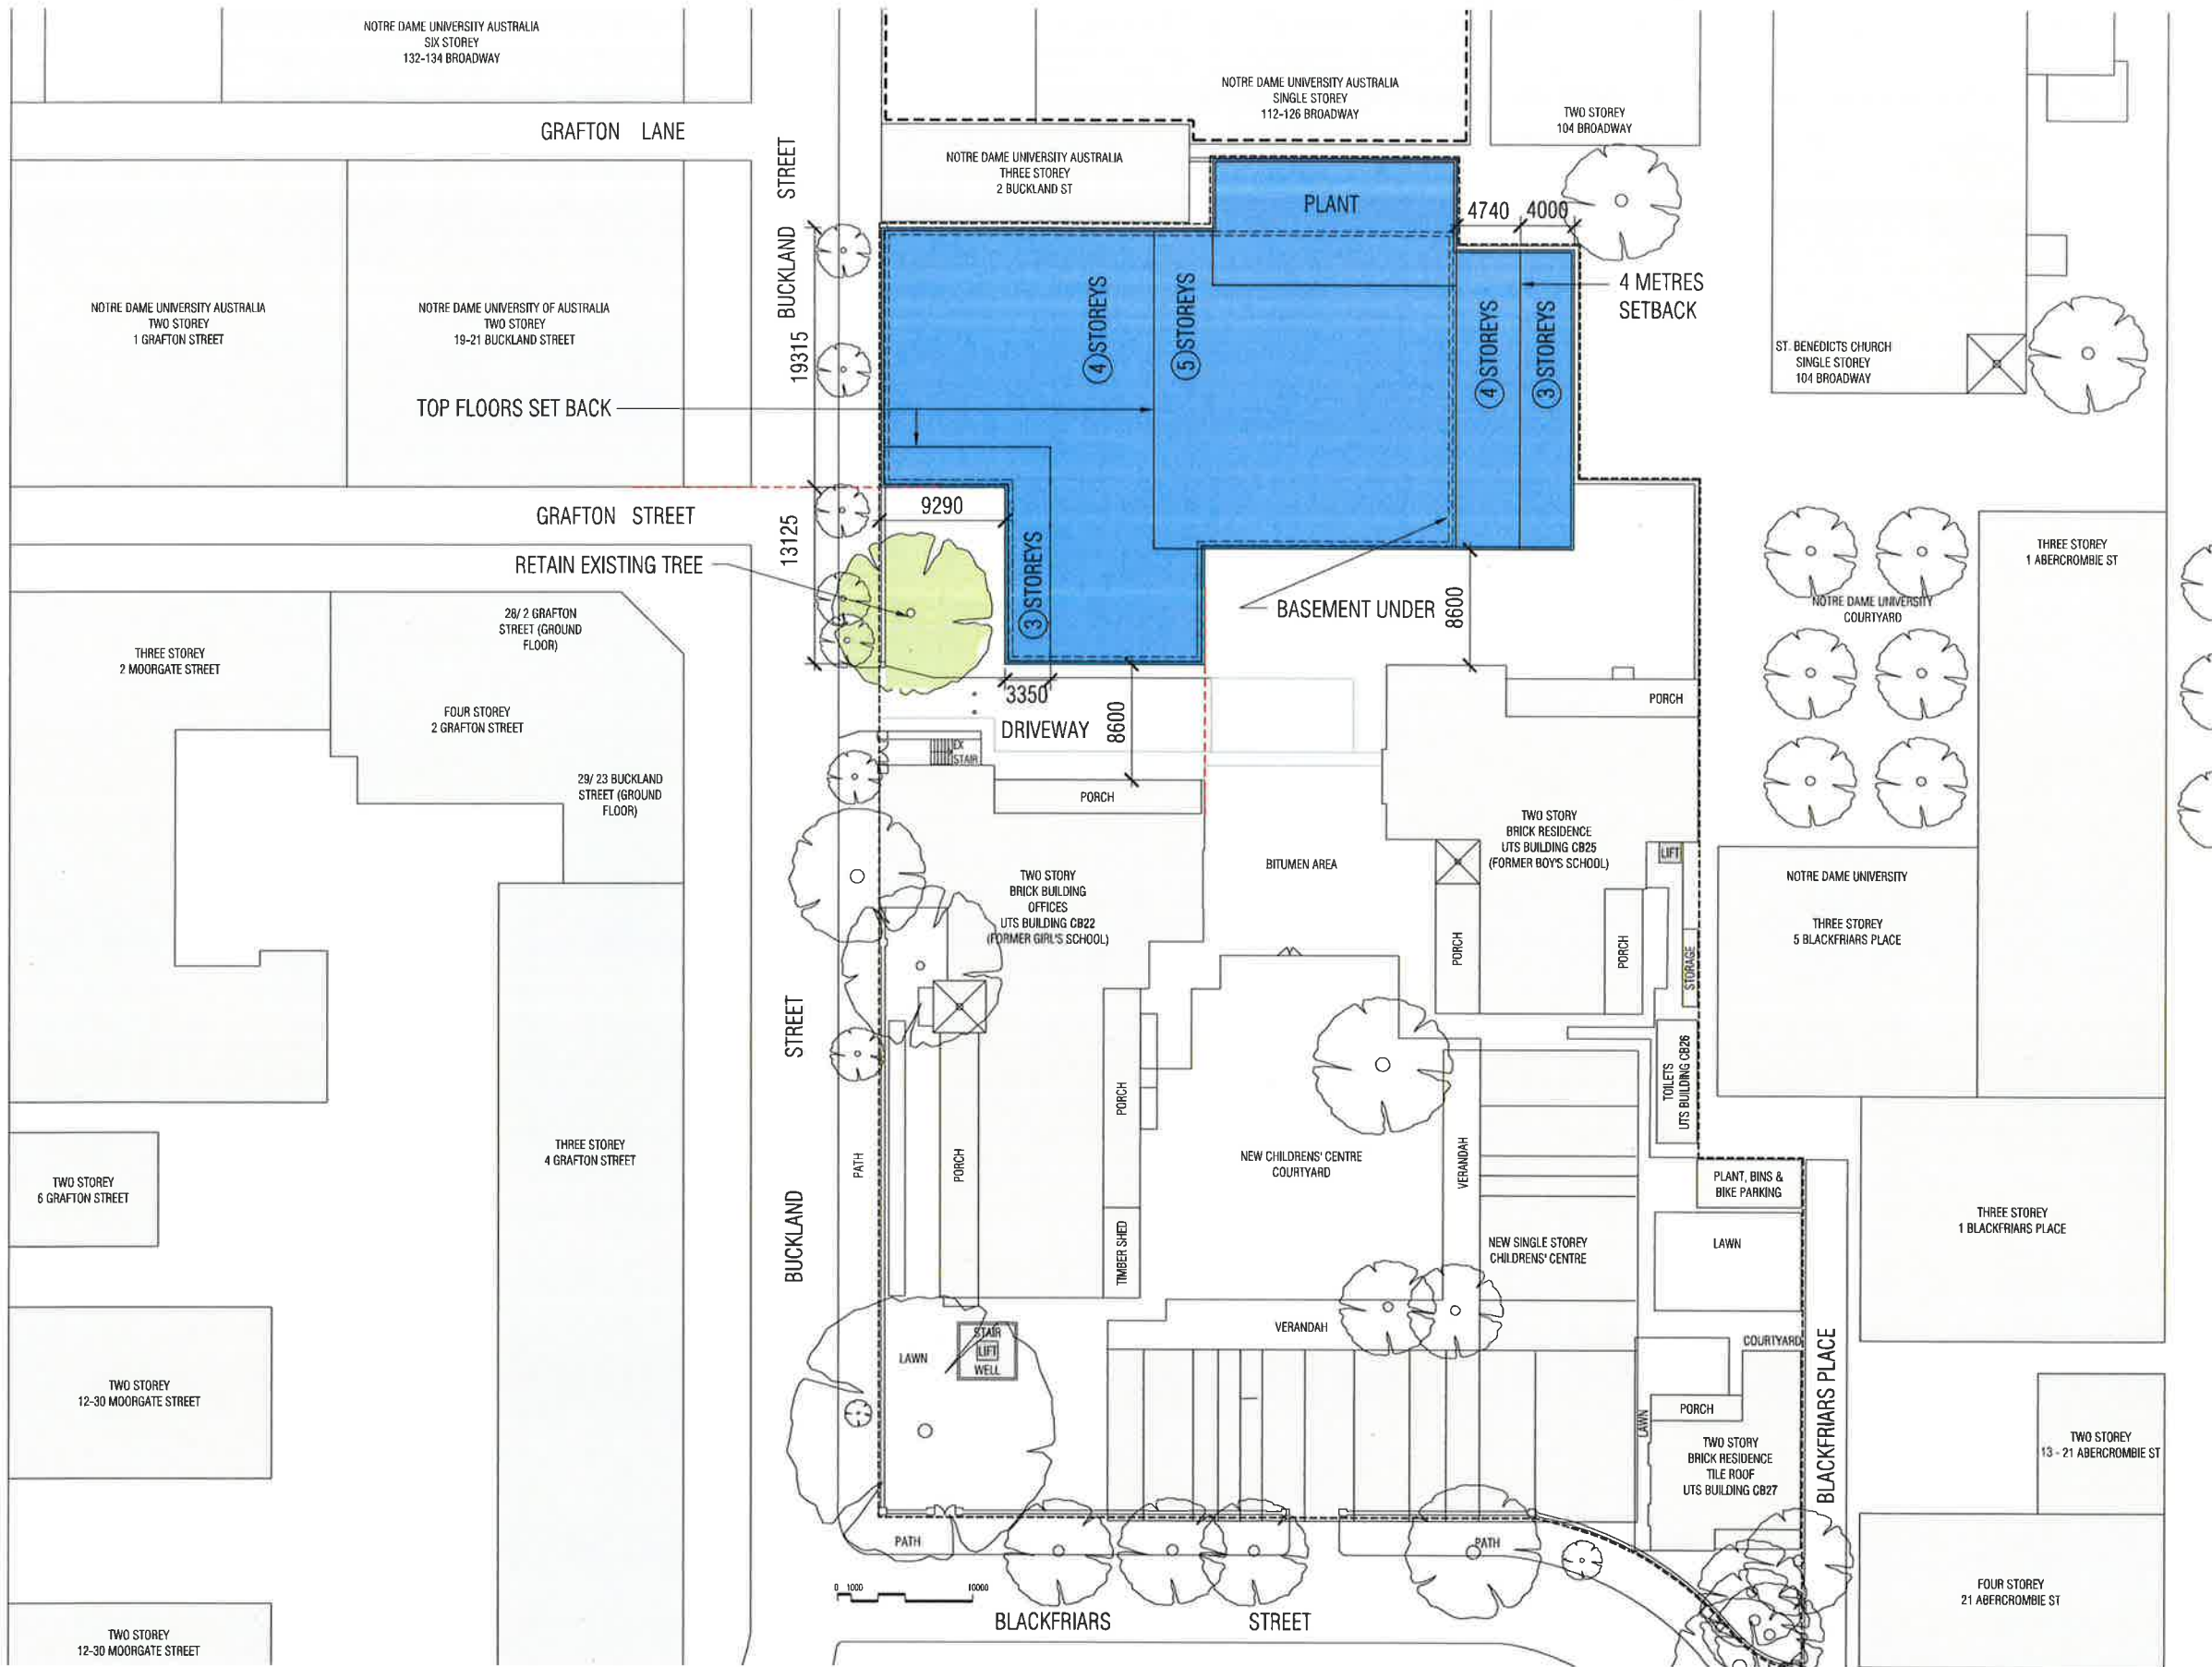

NSW GOVERNMENT
Abercrombie
Planning

Approved Application No. **SSD 6746**
granted on the **11 APRIL 2017**
Signed *[Signature]*
Sheet No. **1** of **2**



Issued under the Environmental Planning and Assessment Act 1979

6,385m² 805m²
7,190m² GROSS

SCHEMATIC DESIGN
A0.01 09

- P.
4.
3.
2.
1.
- G.
- B.

ALL DIMENSIONS AND LEVELS TO BE VERIFIED ON SITE BY THE BUILDER BEFORE THE COMMENCEMENT OF ANY WORK. ANY DISCREPANCIES MUST BE REPORTED TO THE ARCHITECT IMMEDIATELY. DO NOT SCALE DRAWINGS. FIGURED DIMENSIONS HAVE PREFERENCE OVER DIMENSIONS SCALED FROM THE DRAWINGS. THESE DRAWINGS TO BE READ IN CONJUNCTION WITH THE SPECIFICATIONS AND OTHER ASSOCIATED DOCUMENTS. REFER TO ENGINEERING SERVICES DRAWINGS FOR CONFIRMATION OF LOCATIONS AND HEIGHT OF FITTINGS, AIR DIFFUSERS, GRILLES, SPRINKLERS, SMOKE DETECTORS, AND ALL OTHER CEILING MOUNTED OR RECESSED SERVICE OUTLETS AND FITTINGS AND ADDITIONAL SET OUT OF CEILING SUPPORT MEMBERS. MAKE ALL PENETRATIONS, CUT OUTS AND TRIM TO SUIT ALL RELEVANT SERVICE OUTLETS AND FITTINGS. ANY DISCREPANCIES BETWEEN THE ARCHITECTURAL AND SERVICES DOCUMENTS ARE TO BE REPORTED TO THE ARCHITECT FOR CLARIFICATION. IN THE EVENT OF DISCREPANCIES, THE CONTRACTOR MUST ALLOW FOR THE HIGHER COST ALTERNATIVE IN THE SCOPE OF WORKS. NOM INDICATES A NOMINAL DIMENSION TO BE CHECKED ON SITE.	REV	DESCRIPTION	DRAWN	DATE	CLIENT
	01	PRELIMINARY	VJ	16.08.16	
	02	ENVELOPE REVISIONS	VJ	17.06.16	
	03	MINOR REVISIONS	VJ	21.06.16	
	04	MINOR REVISIONS	VJ	30.06.16	
	05	MINOR REVISIONS	VJ	05.07.16	
	06	CLIENT REVIEW	VJ	15.07.16	
	07	ENVELOPE REVISIONS	VJ	16.08.16	
	08	MINOR AMENMENTS	VJ	14.11.16	
	09	MINOR AMENMENTS	VJ	17.11.16	
H2o architects Pty Ltd 29 Northumberland Street Collingwood Victoria 3068 Australia T 61 3 9417 0900 F 61 3 9417 0911 studio@h2oarchitects.com.au					
PROJECT UNIVERSITY OF TECHNOLOGY SYDNEY BLACKFRIARS RESEARCH FACILITY					
DRAWING TITLE ENVELOPE STUDY WITHIN ENVELOPE					
DRAWN BY VJ					
PROJECT NUMBER 1533					
SCALE 1:250 @A1					
PLOT DATE 18.11.16					
DRAWING NUMBER A0.01					
REVISION 09					

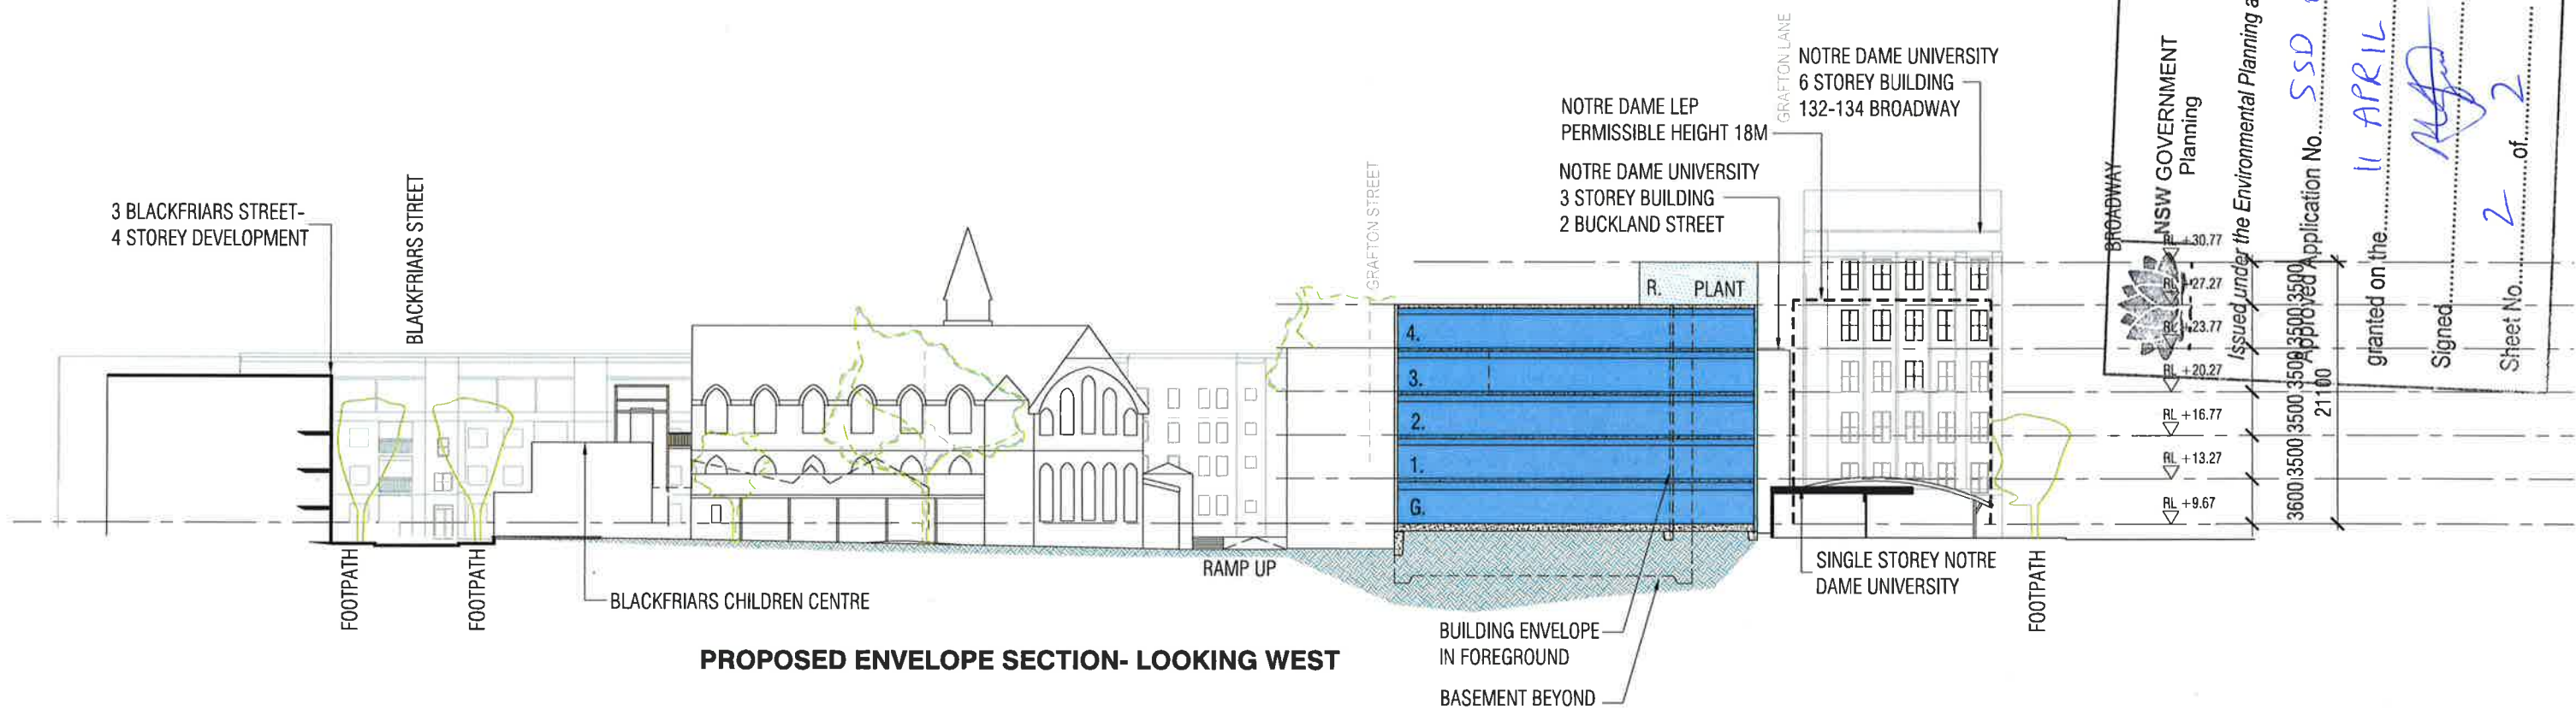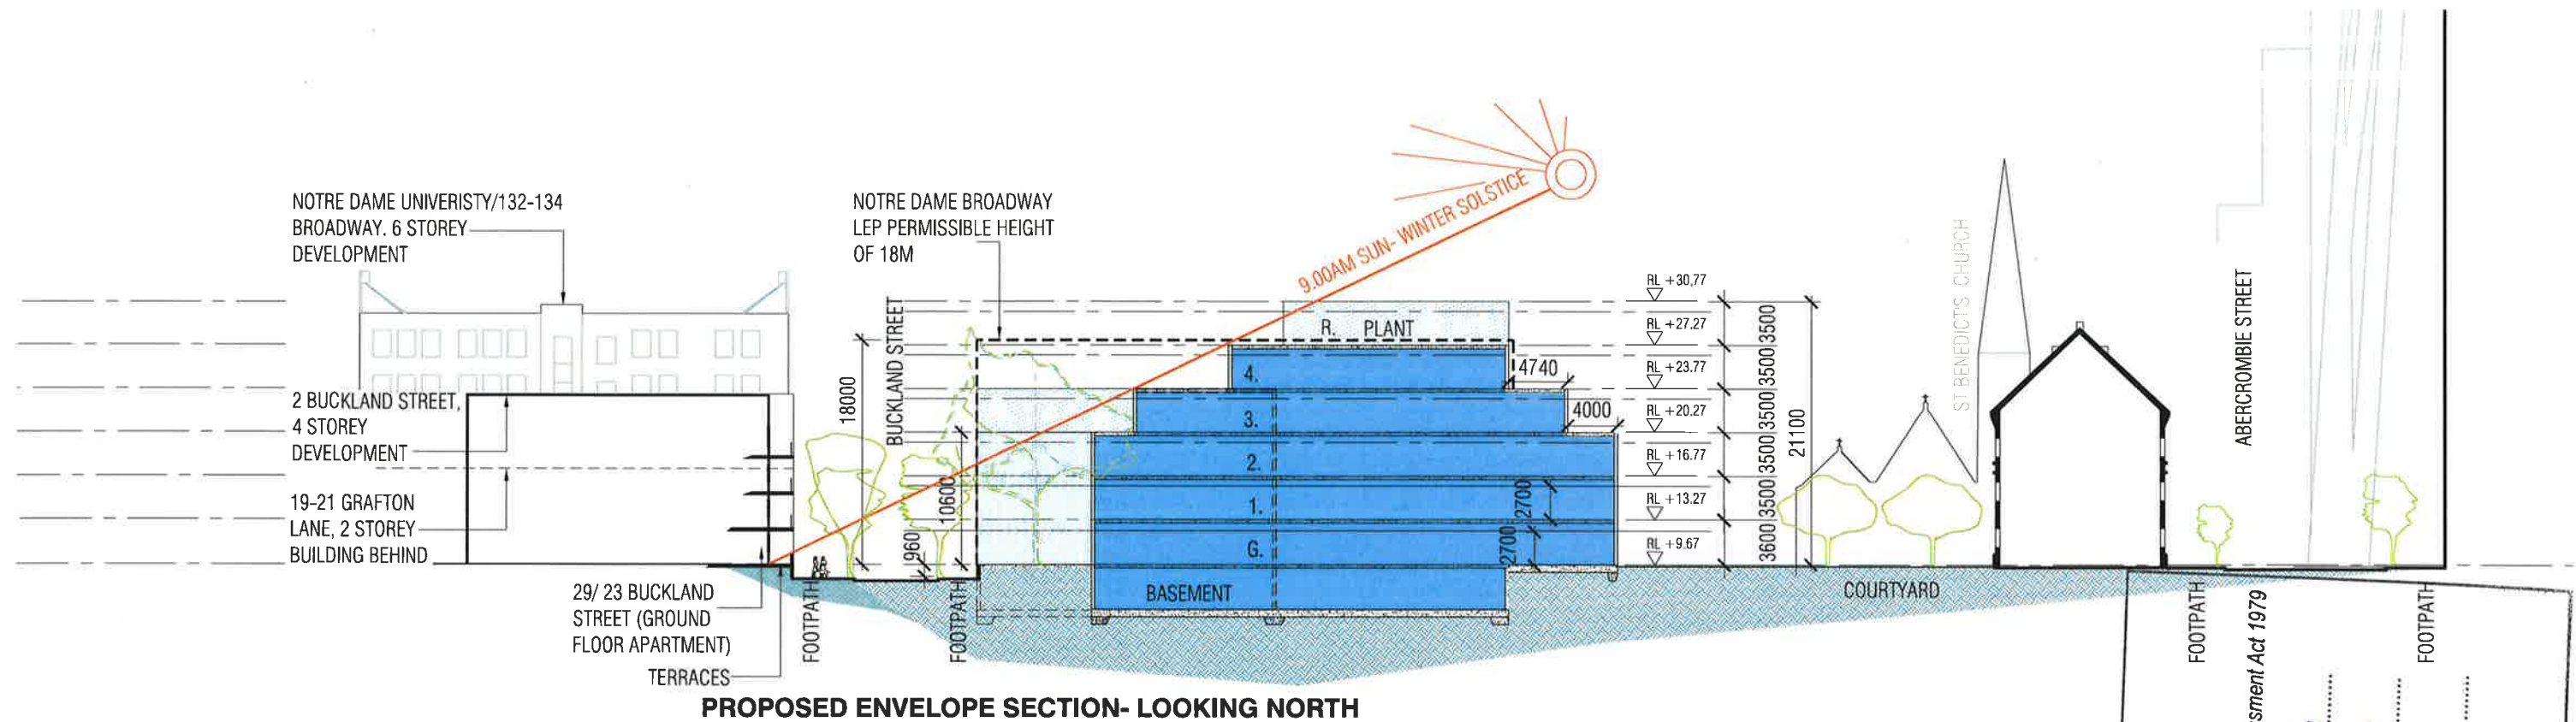

ALL DIMENSIONS AND LEVELS TO BE VERIFIED ON SITE BY THE BUILDER BEFORE THE COMMENCEMENT OF ANY WORK. ANY DISCREPANCIES MUST BE REPORTED TO THE ARCHITECT IMMEDIATELY. DO NOT SCALE DRAWINGS. FIGURED DIMENSIONS HAVE PREFERENCE OVER DIMENSIONS SCALED FROM THE DRAWINGS. THESE DRAWINGS TO BE READ IN CONJUNCTION WITH THE SPECIFICATIONS AND OTHER ASSOCIATED DOCUMENTS. REFER TO ENGINEERING SERVICES DRAWINGS FOR CONFIRMATION OF LOCATIONS AND HEIGHT OF FITTINGS, AIR DIFFUSERS, GRILLES, SPRINKLERS, SMOKE DETECTORS, AND ALL OTHER CEILING MOUNTED OR RECESSED SERVICE OUTLETS AND FITTINGS AND ADDITIONAL SET OUT OF CEILING SUPPORT MEMBERS. MAKE ALL PENETRATIONS, CUT OUTS AND TRIM TO SUIT ALL RELEVANT SERVICE OUTLETS AND FITTINGS. ANY DISCREPANCIES BETWEEN THE ARCHITECTURAL AND SERVICES DOCUMENTS ARE TO BE REPORTED TO THE ARCHITECT FOR CLARIFICATION. IN THE EVENT OF DISCREPANCIES, THE CONTRACTOR MUST ALLOW FOR THE HIGHER COST ALTERNATIVE IN THE SCOPE OF WORKS. NOM INDICATES A NOMINAL DIMENSION TO BE CHECKED ON SITE.

REV	DESCRIPTION	DRAWN	DATE	CLIENT
01	PRELIMINARY	VJ	21.06.16	
01	CLIENT REVIEW	VJ	15.07.16	
02	MINOR REVISIONS	VJ	16.08.16	
03	ENVELOPE REVISIONS	VJ	14.11.16	
04	MINOR AMENDMENTS	VJ	17.11.16	

H2o architects Pty Ltd
29 Northumberland Street
Collingwood
Victoria 3066 Australia
T 61 3 9417 0900
F 61 3 9417 0911
studio@h2oarchitects.com.au

H2o

PROJECT
UNIVERSITY OF TECHNOLOGY
SYDNEY
BLACKFRIARS RESEARCH FACILITY

DRAWING TITLE
ENVELOPE
SITE SECTIONS

DRAWN BY
VJ

PROJECT NUMBER
1533

SCALE
1:250 @A1

PLOT DATE
17.11.16

SCHEMATIC DESIGN

DRAWING NUMBER
A6.00

REVISION
03

NSW GOVERNMENT
Planning

Issued under the Environmental Planning and Assessment Act 1979

Application No. 550 6746

granted on the 11 APRIL 2017

Signed: [Signature]

Sheet No. 2 of 2