

1	MOD 1 SSD6746	20.08.2018
		<u> </u>

Issue Date

Consultants For all consultants contact details, Please refer to Page Coverpage

Do not scale off drawings. Use figured dimensions only. Report any discrepencies to the architect. These designs, plans, specifications and the copyright therein are the property of Tonkin Zulaikha Greer Architects Pty Ltd, and must not be reproduced or copied wholly or in part without written permission of Tonkin Zulaikha Greer Architects Pty Ltd.

Project Name UTS BLACKFRIARS

INDUSTRY HUB


UNIVERSITY OF TECHNOLOGY, SYDNEY FACILITIES MANAGEMENT OPERATIONS

Tower, Building 1, Level 19, 15 Broadway
Broadway NSW 2007
Ph: 9514-2000 Fax: 9514-4690

Drawing Title
UTS BLACKFRIARS CAMPUS CB23

A06 - SHADOW DIAGRAMS -PLANS (PROPOSED) 1

			ect Number C-18	
Drawn By SB, JH, JB, KP	Chec RS, l		Approved By TG	Date App. 00-00-18
Drawing Scale 1:1000 @A1		Dra DA	wing Status	A1
UTS Drg File Na		S Drg File No	Rev No	

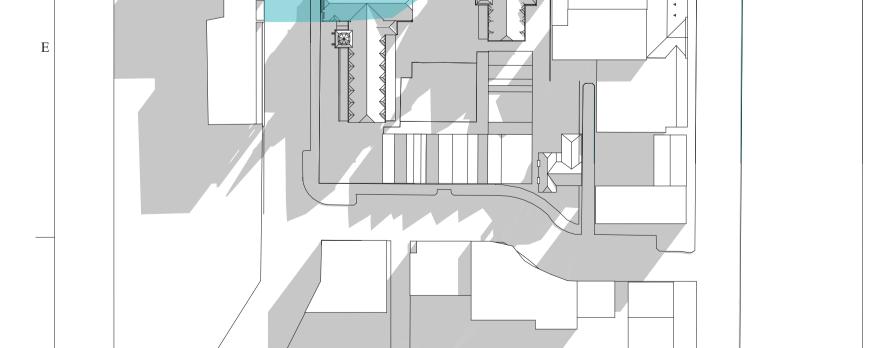

4 JUNE 21 0945 - PROPOSED

5 JUNE 21 1000 - PROPOSED