



NSW GOVERNMENT
Planning

Issued under the Environmental Planning and Assessment Act 1979


Approved Section 96 (1A) ~~(1)~~ ~~(2)~~ Modification Application

No. 3 granted on the 25/4/17


in respect to MP SSD 6801

Signed..... TP


Sheet No. 12 of 13

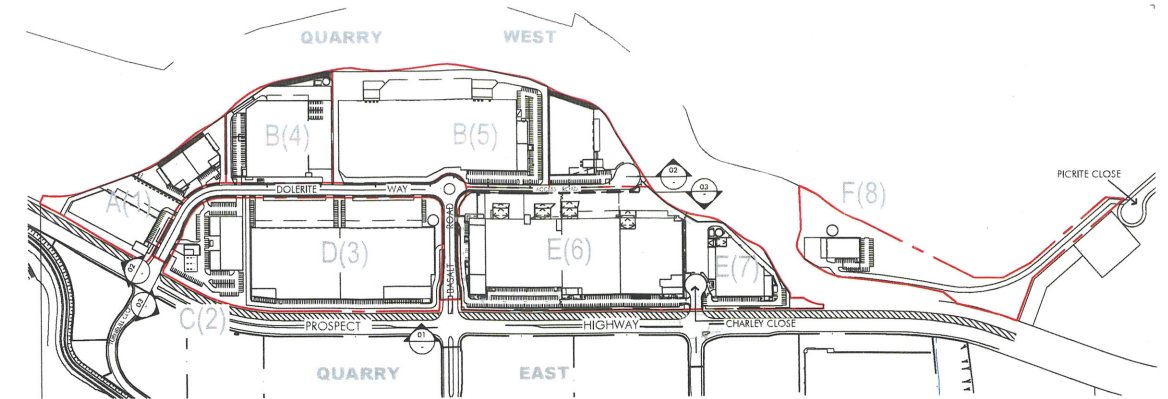


4 KEY PLAN
1:5000 @ A1

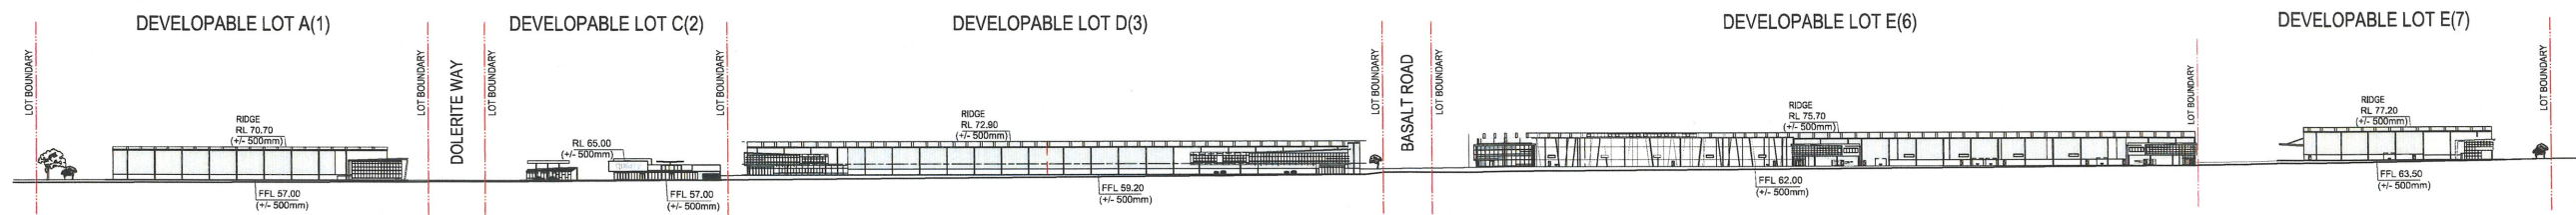

01 STREET ELEVATION - PROSPECT HIGHWAY
1:1500 @ A1

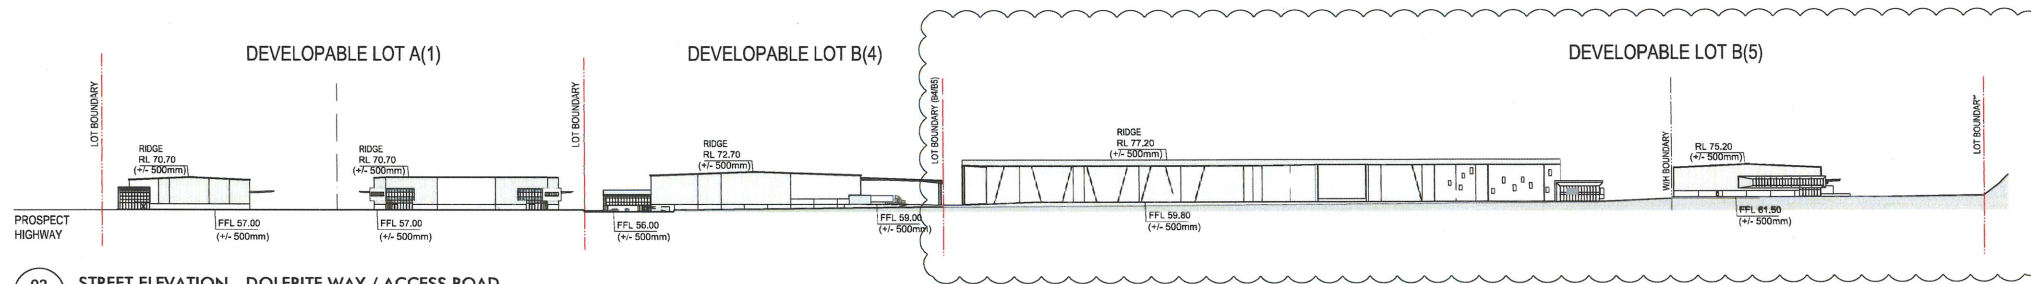

02 STREET ELEVATION - DOLERITE WAY / ACCESS ROAD
1:1500 @ A1

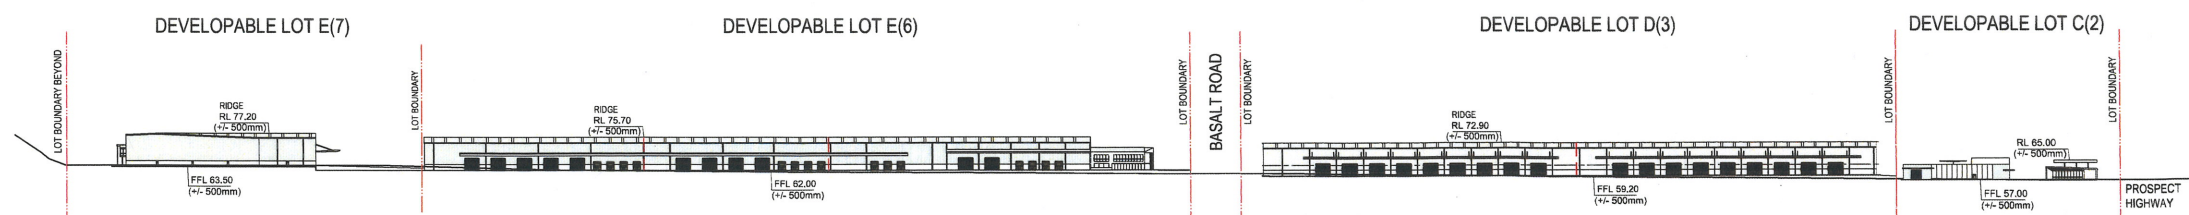

03 STREET ELEVATION - ACCESS ROAD / DOLERITE WAY
1:1500 @ A1

ISSUED FOR MODIFICATION TO DA

© copyright nettleton tribe partnership pty ltd

quarry
at Greystanes

QUARRY WEST MASTERPLAN
GREYSTANES ESTATE

Street Elevations

Scale 1:1500@A1

March 2017

3966_MP-024[F]



nettleton
tribe

DEXUS
PROPERTY GROUP



NSW GOVERNMENT
Planning

Issued under the Environmental Planning and Assessment Act 1979



Approved Section 96 (1A) ~~(1)~~ ~~(2)~~ Modification Application

No. 3 granted on the 25/4/17


in respect to MP SSD 6801

Signed. TP

Sheet No. 13 of 13

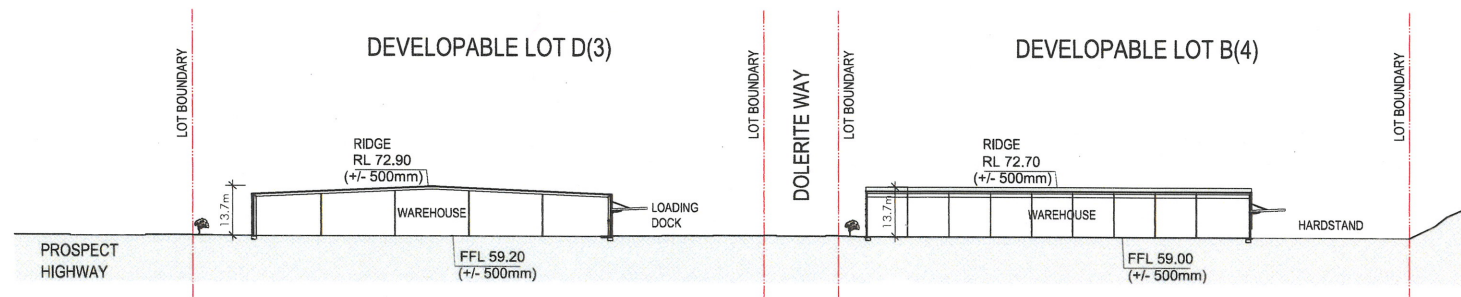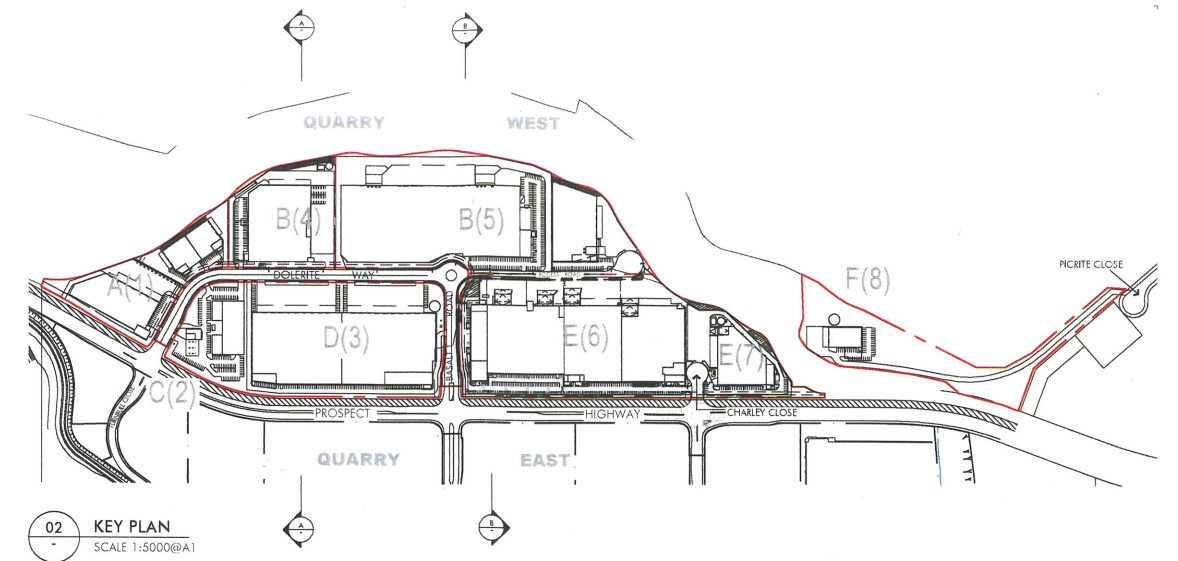

01 SECTION A - MASTERPLAN
1:1000 @ A1

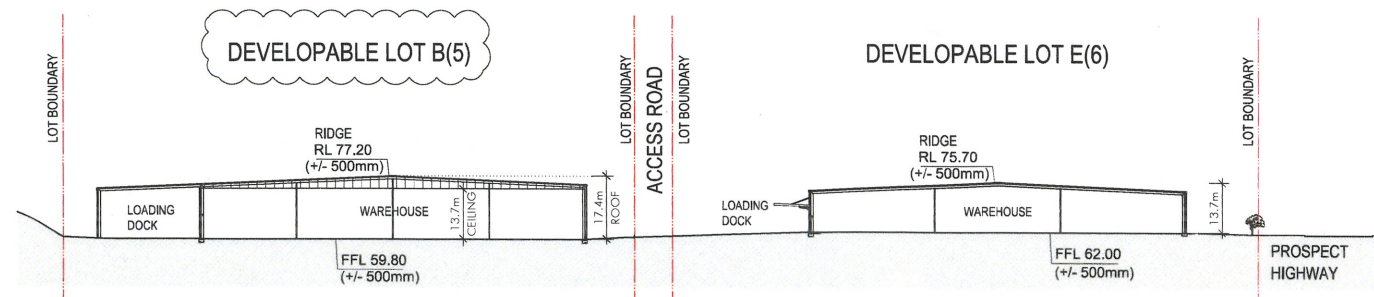

02 SECTION B - MASTERPLAN
1:1000 @ A1

ISSUED FOR MODIFICATION TO DA

quarry
at Greystanes

QUARRY WEST MASTERPLAN
GREYSTANES ESTATE

Masterplan Sections

Scale 1:1000@A1

March 2017

3966_MP-031[F]



nt
nettleontribe

DEXUS
PROPERTY GROUP