


SHADOW ANALYSIS FOR 21ST DECEMBER - EXISTING



SUMMER SOLSTICE - 06:00 AM

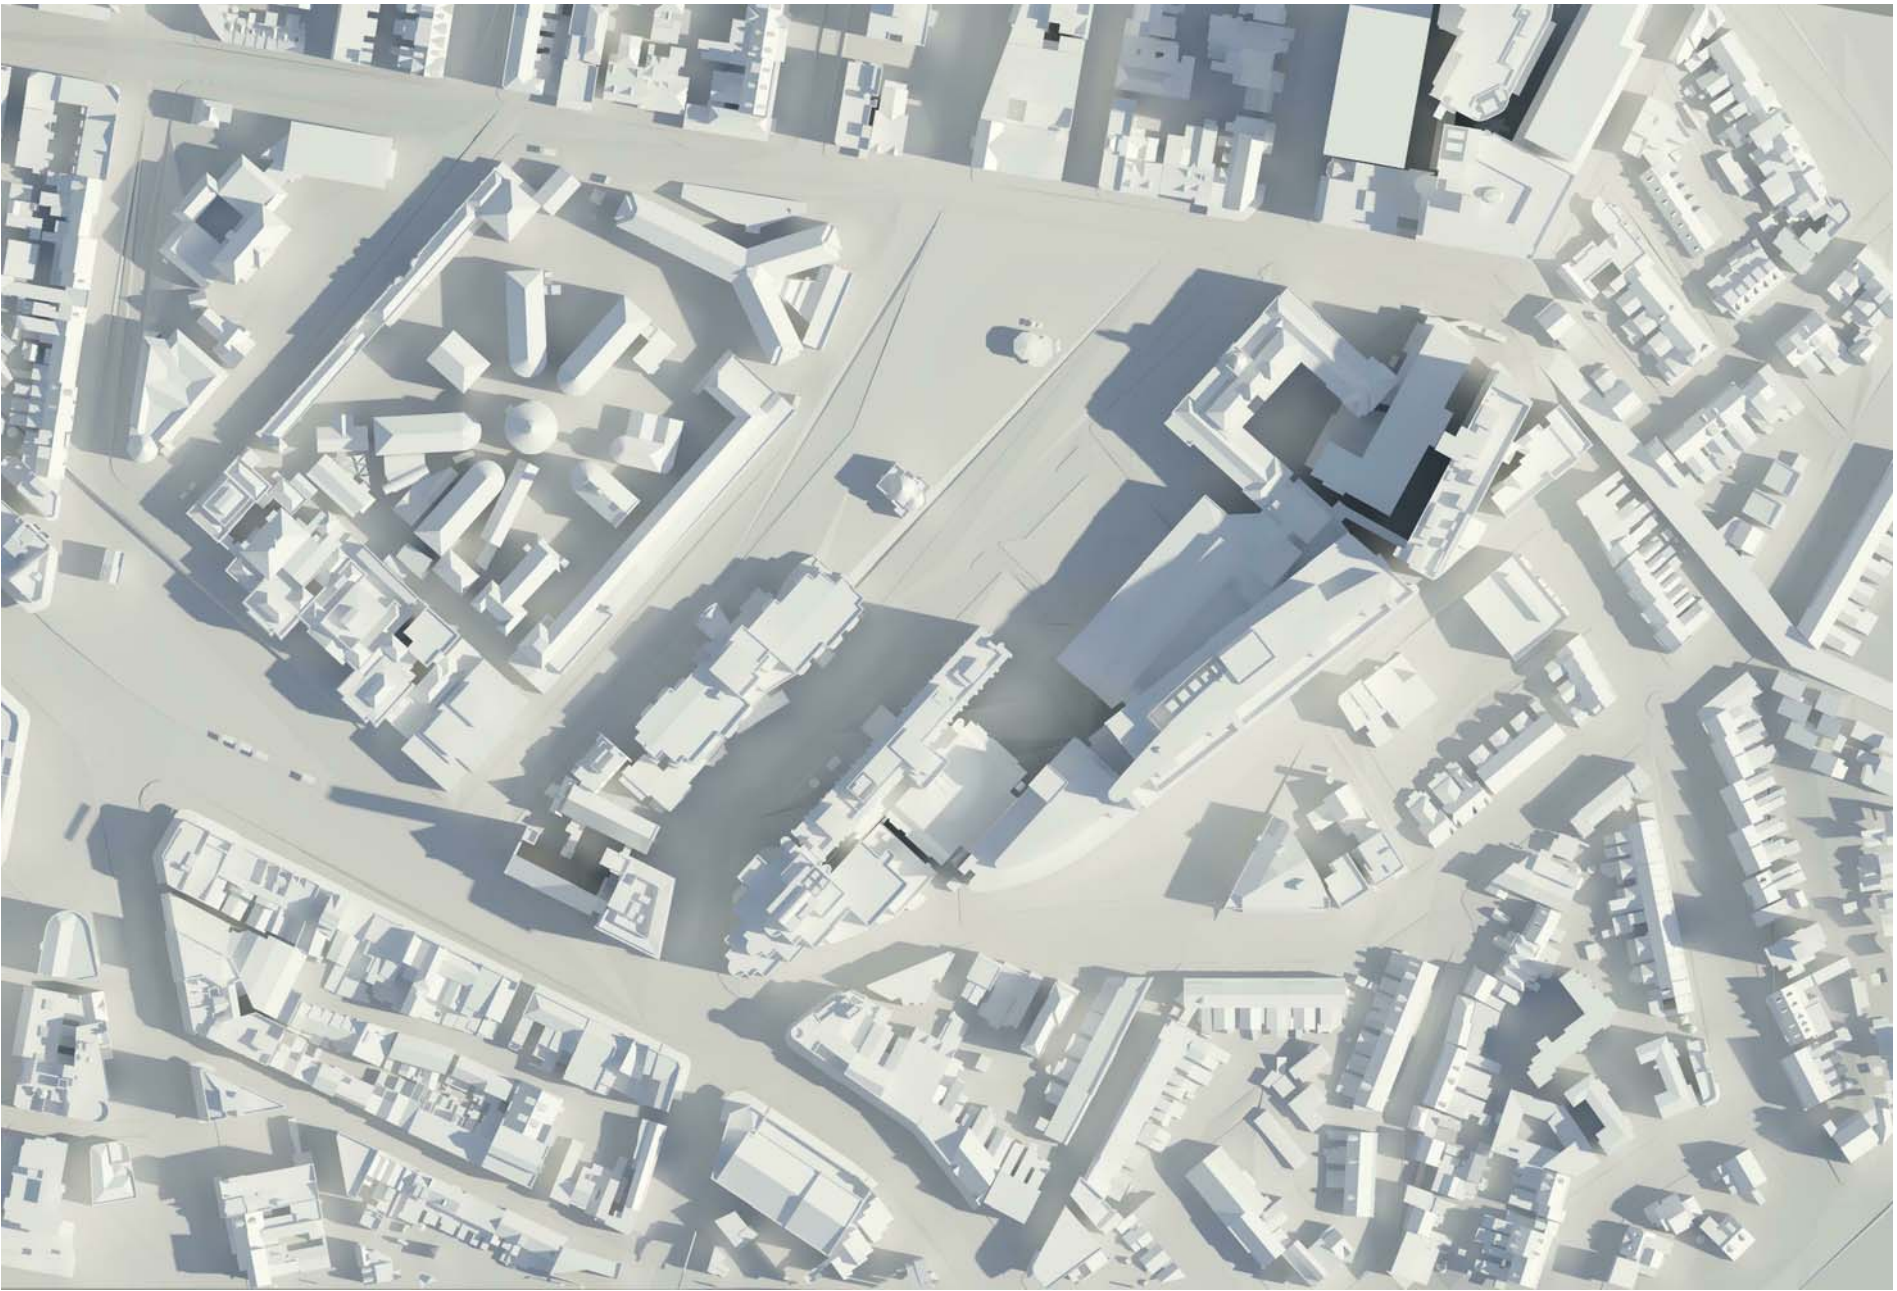


SUMMER SOLSTICE - 07:00 AM




SUMMER SOLSTICE - 08:00 AM


SHADOW ANALYSIS FOR 21ST DECEMBER - PROPOSED

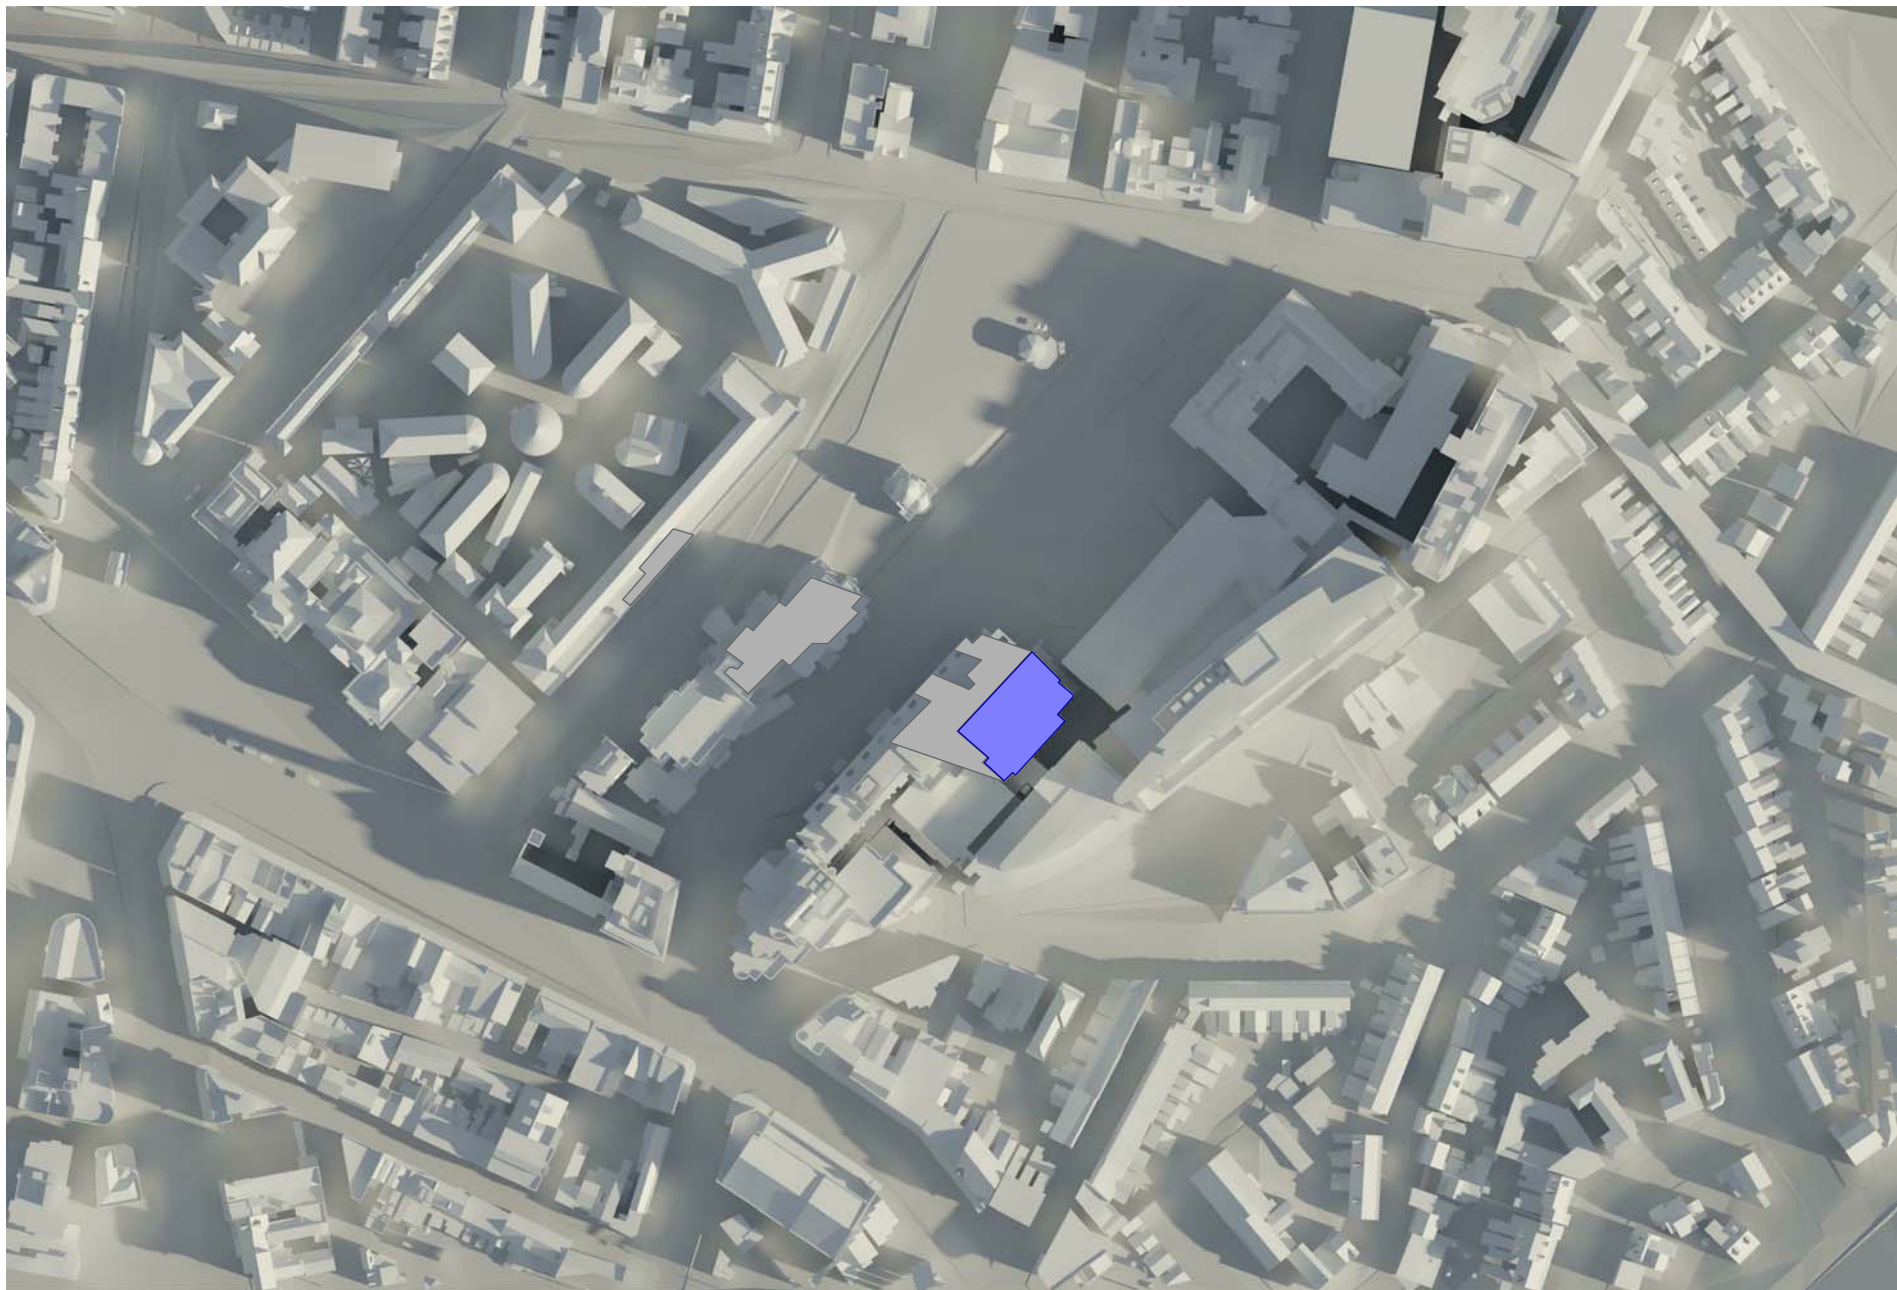

SUMMER SOLSTICE - 06:00 AM

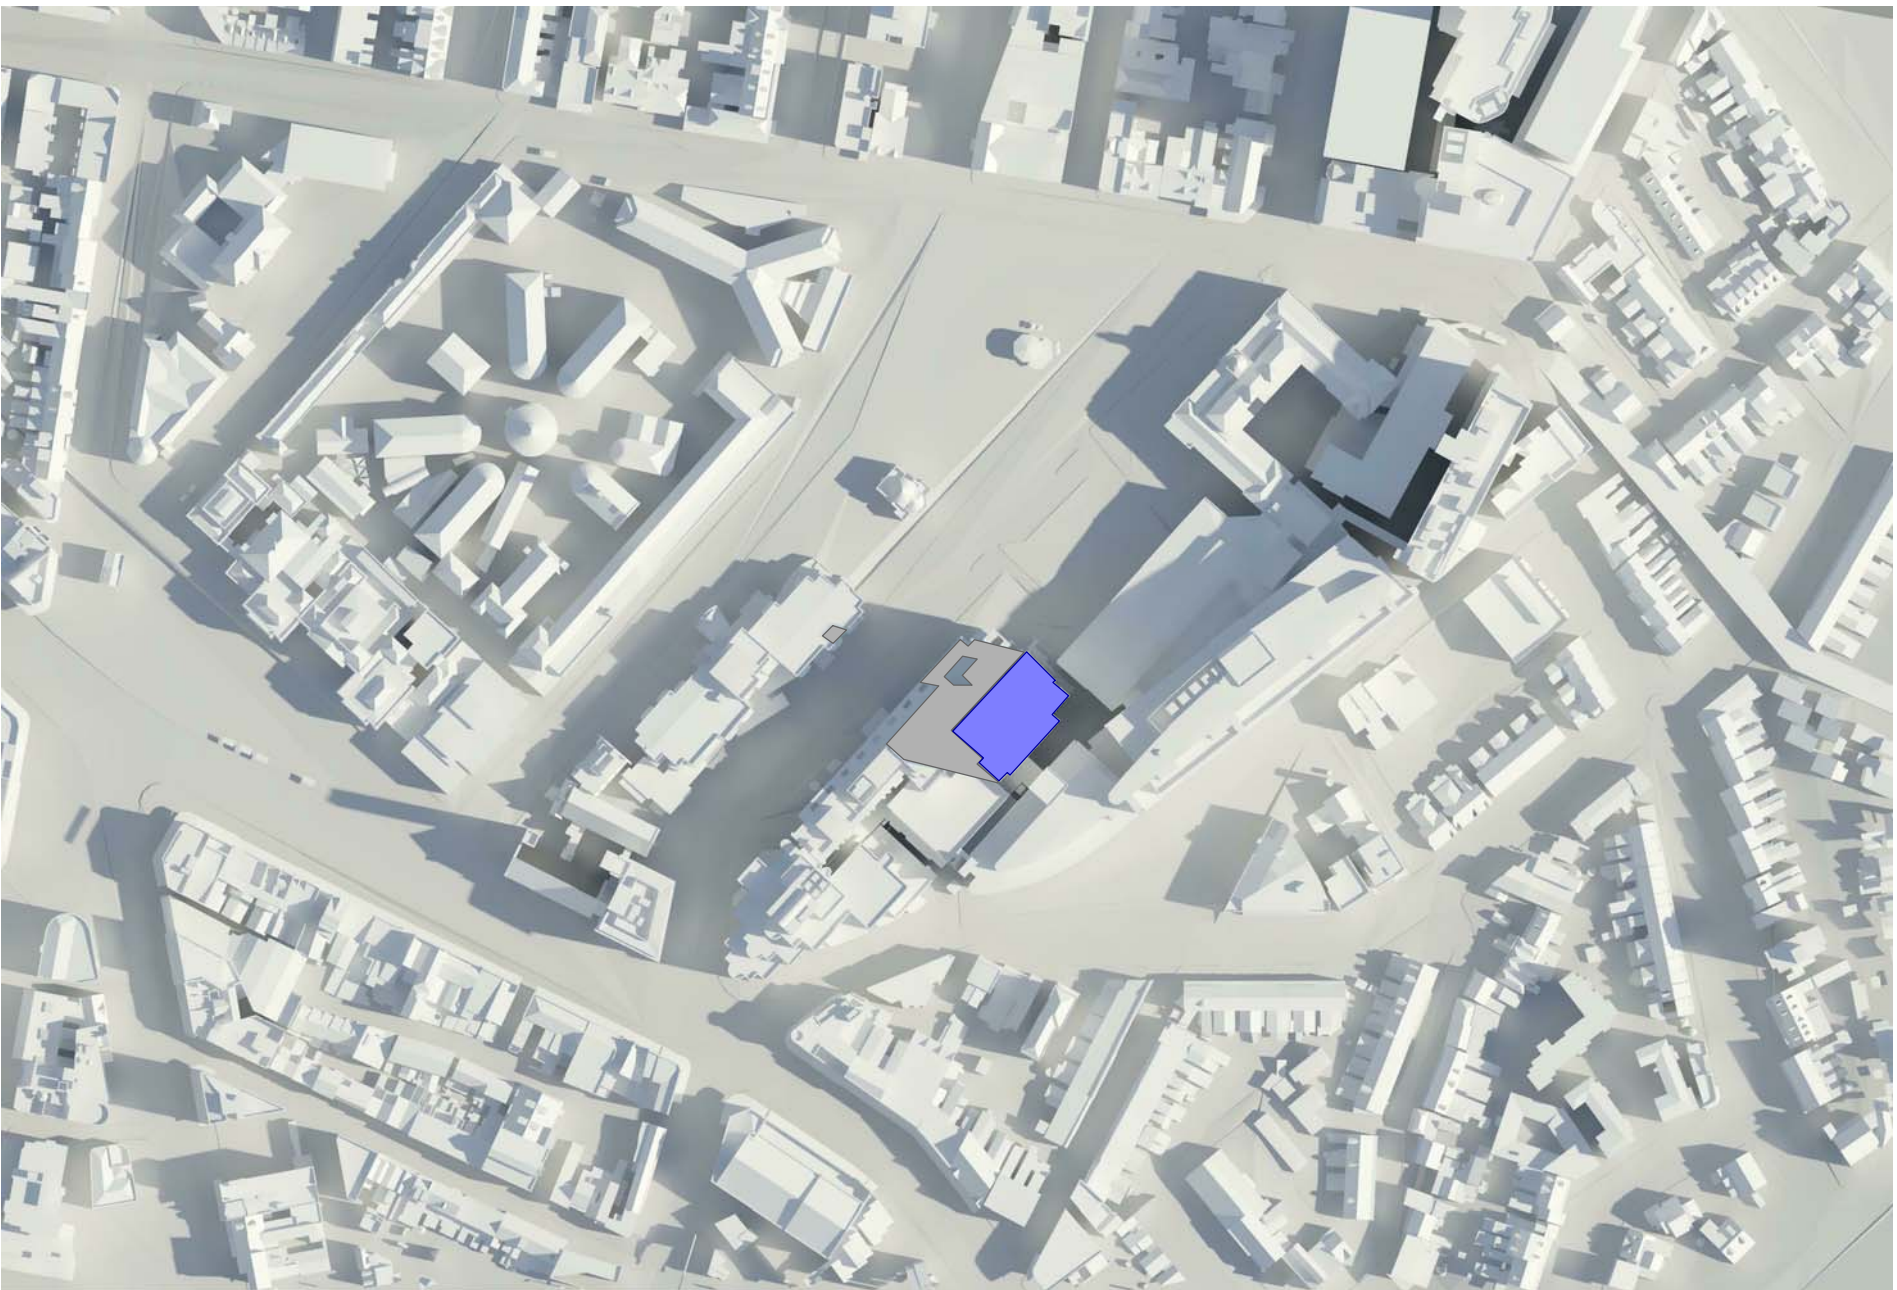

SUMMER SOLSTICE - 07:00 AM

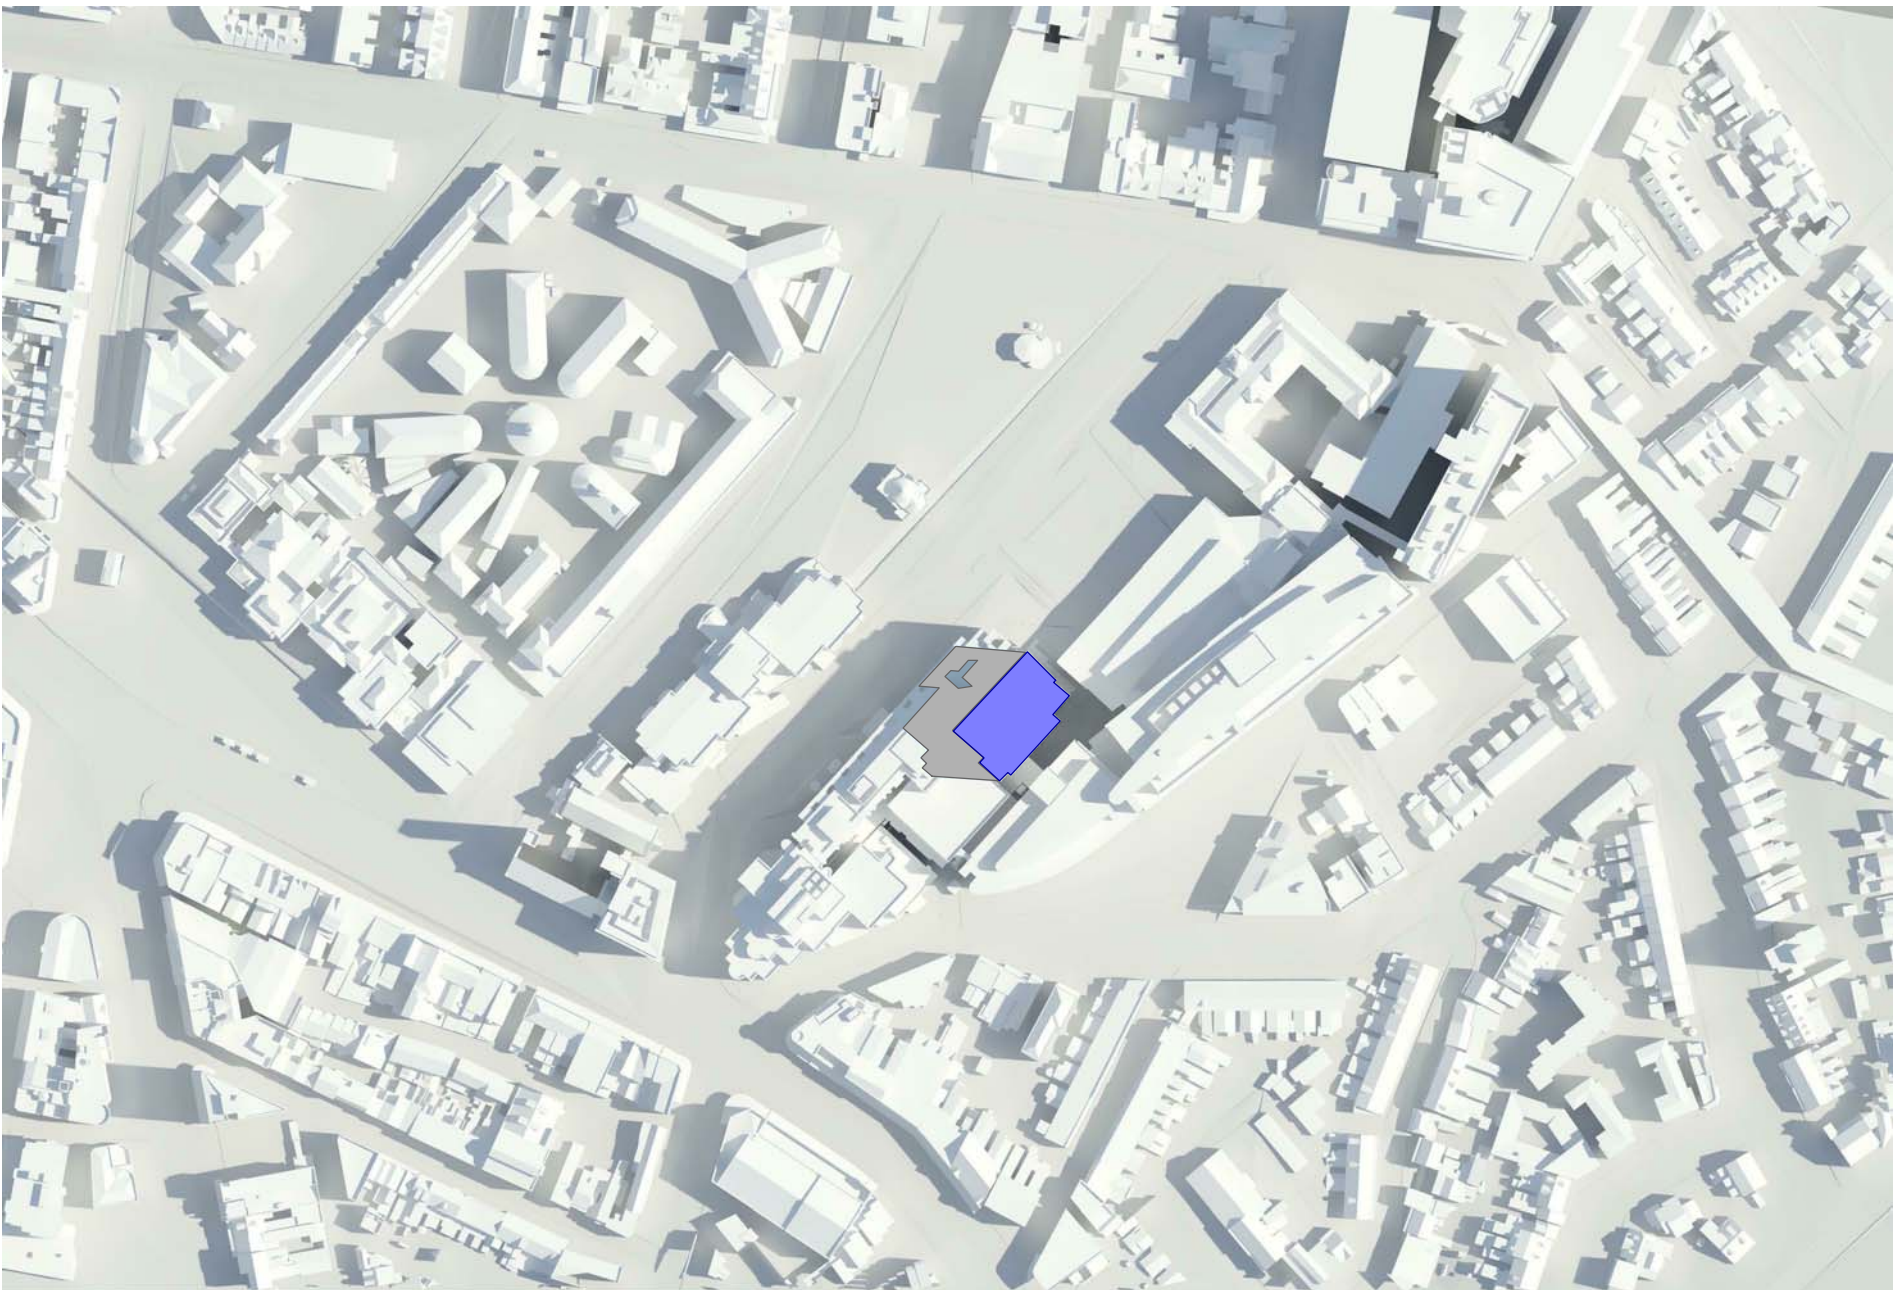

SUMMER SOLSTICE - 08:00 AM

PROPOSED NEW EAST WING
ADDITIONAL SHADOW

HASSELL

Revision	
A	DRAFT DA ISSUE
B	SSDA ISSUE
C	SSDA ISSUE
D	SSDA ISSUE

Date
12/12/14
14/01/15
30/01/15
13/02/15

Scale
NOT TO SCALE

Client
ST VINCENT'S
HEALTHCARE LTD

Project Name
ST VINCENT'S PRIVATE
HOSPITAL SYDNEY
REDEVELOPMENT

Status
DEVELOPMENT
APPLICATION

Drawing
DA-05-001
Level
LX
Region
X

SHADOW ANALYSIS 1

