


SHADOW ANALYSIS FOR 21ST DECEMBER - EXISTING

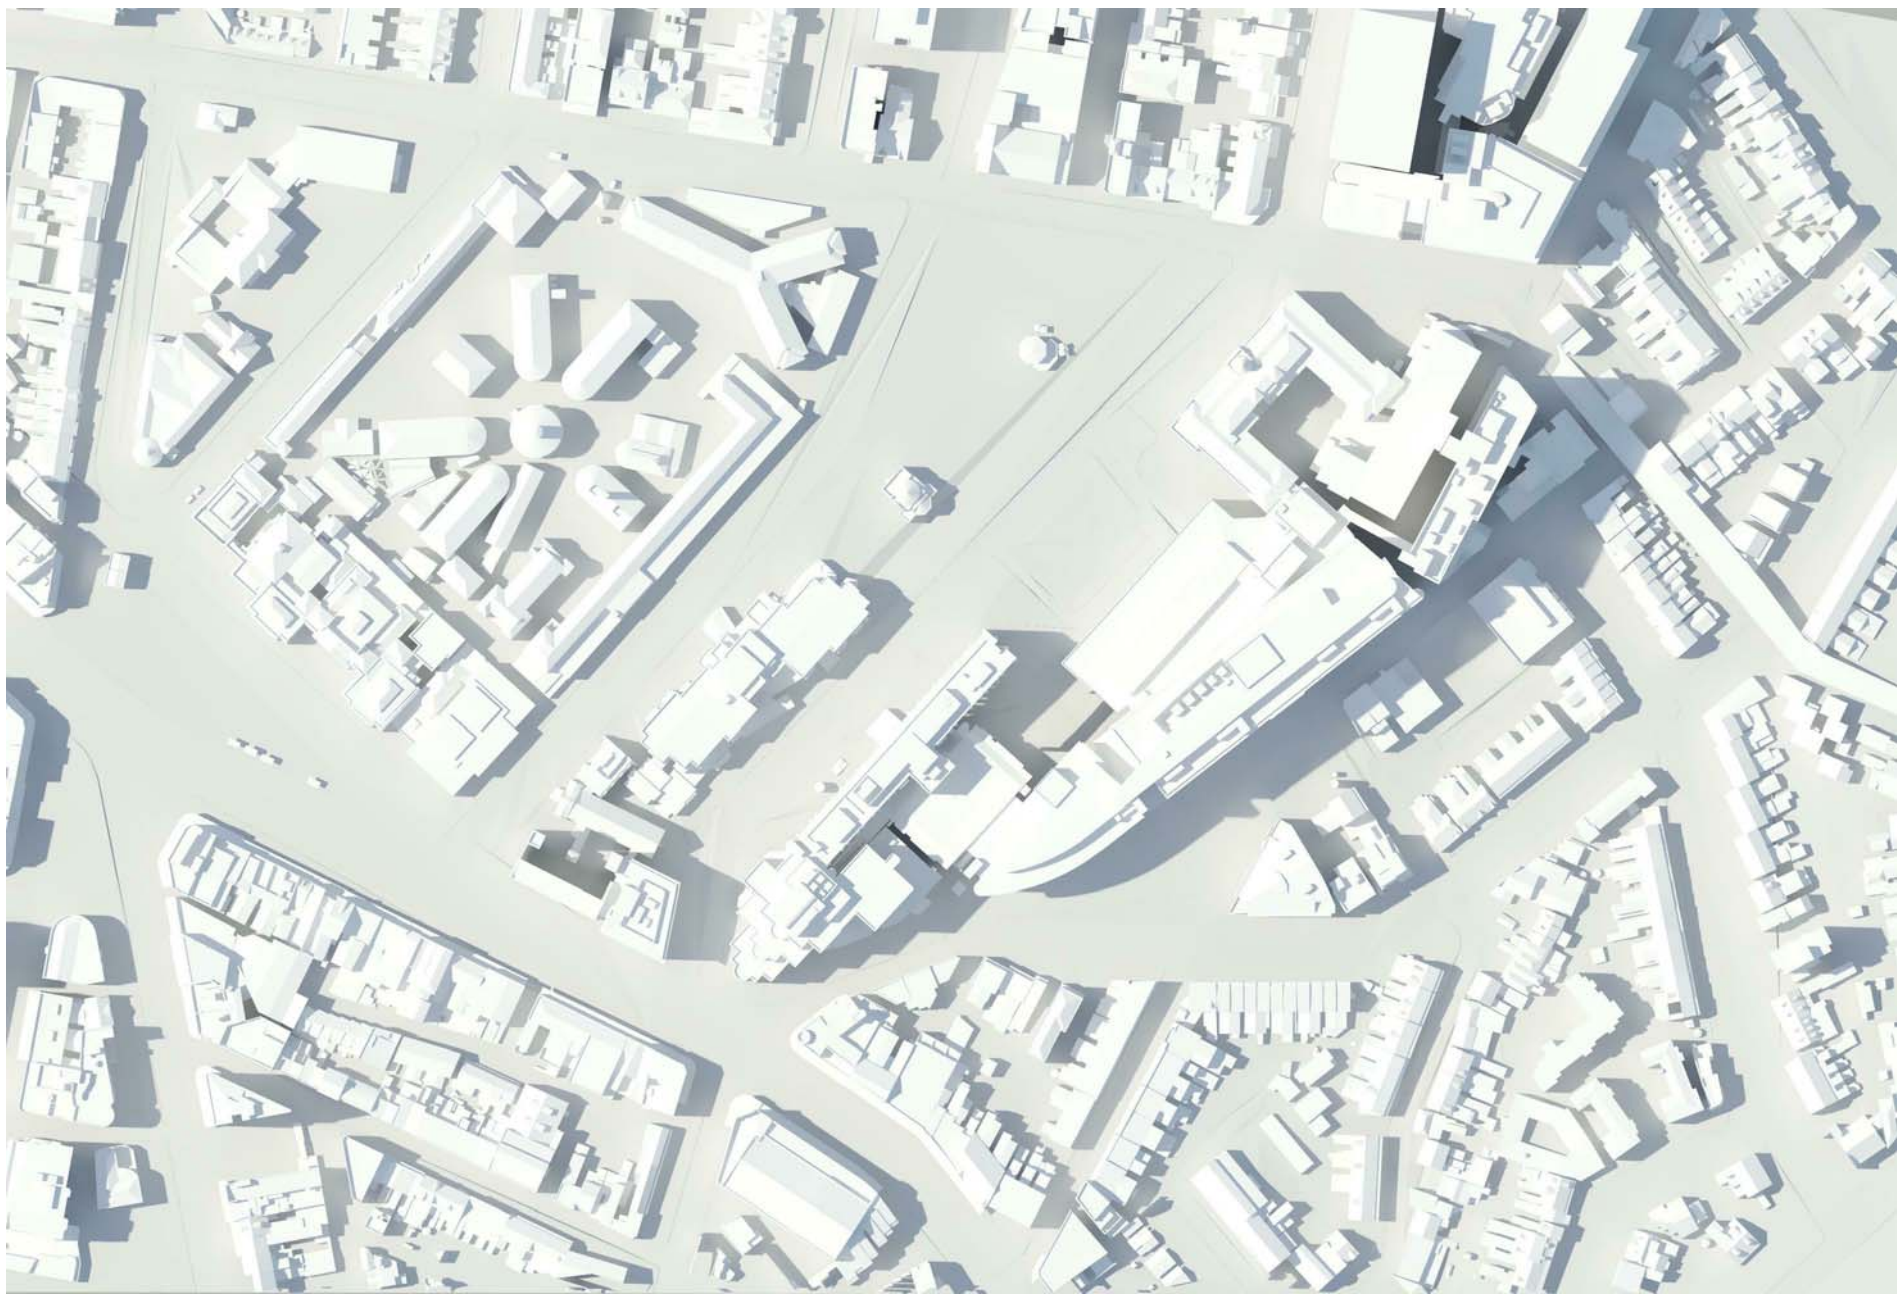

SUMMER SOLSTICE - 15:00 PM




SUMMER SOLSTICE - 16:00 PM




SUMMER SOLSTICE - 17:00 PM


SHADOW ANALYSIS FOR 21ST DECEMBER - PROPOSED

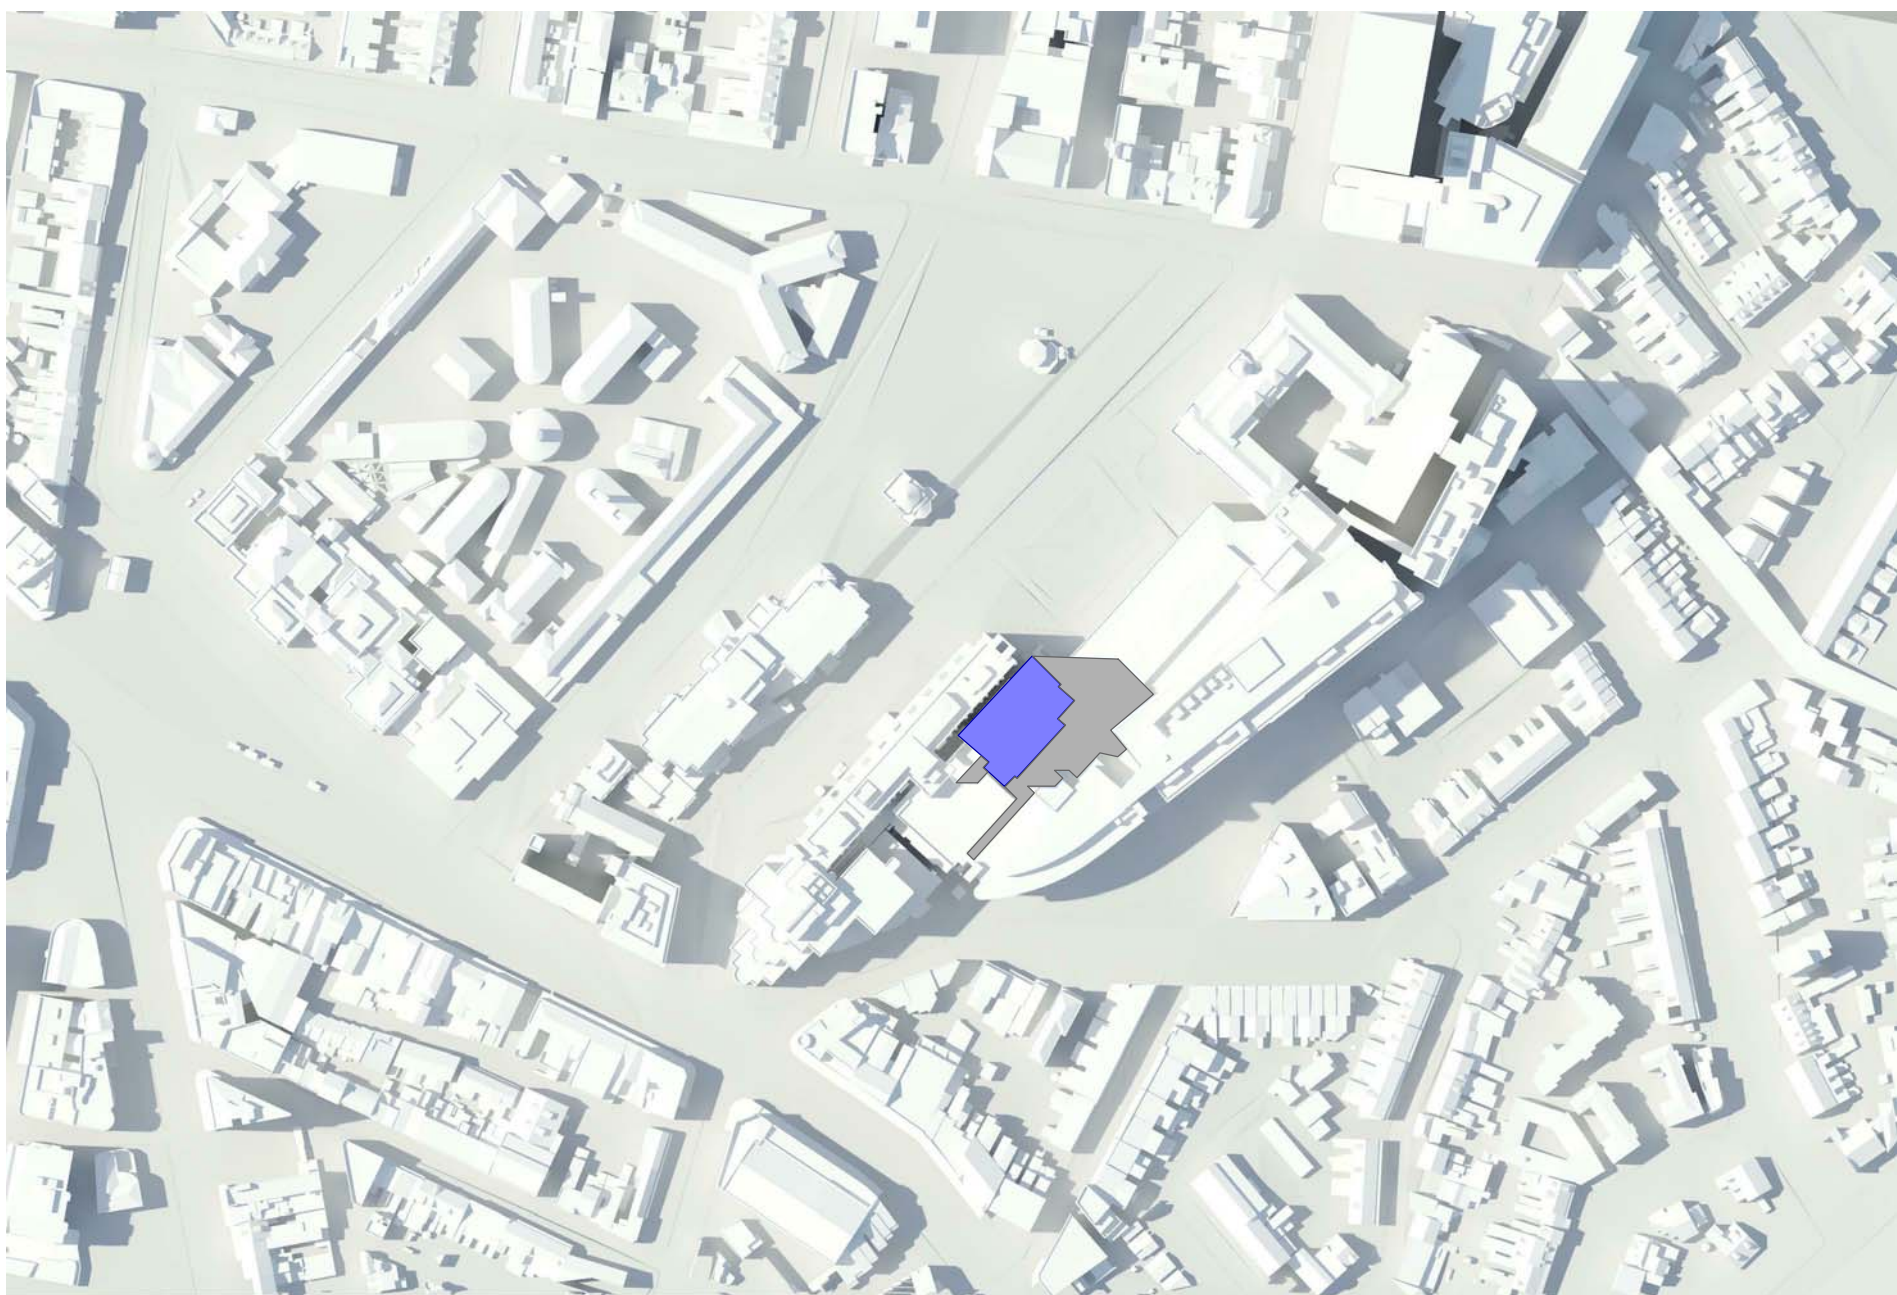

SUMMER SOLSTICE - 15:00 PM

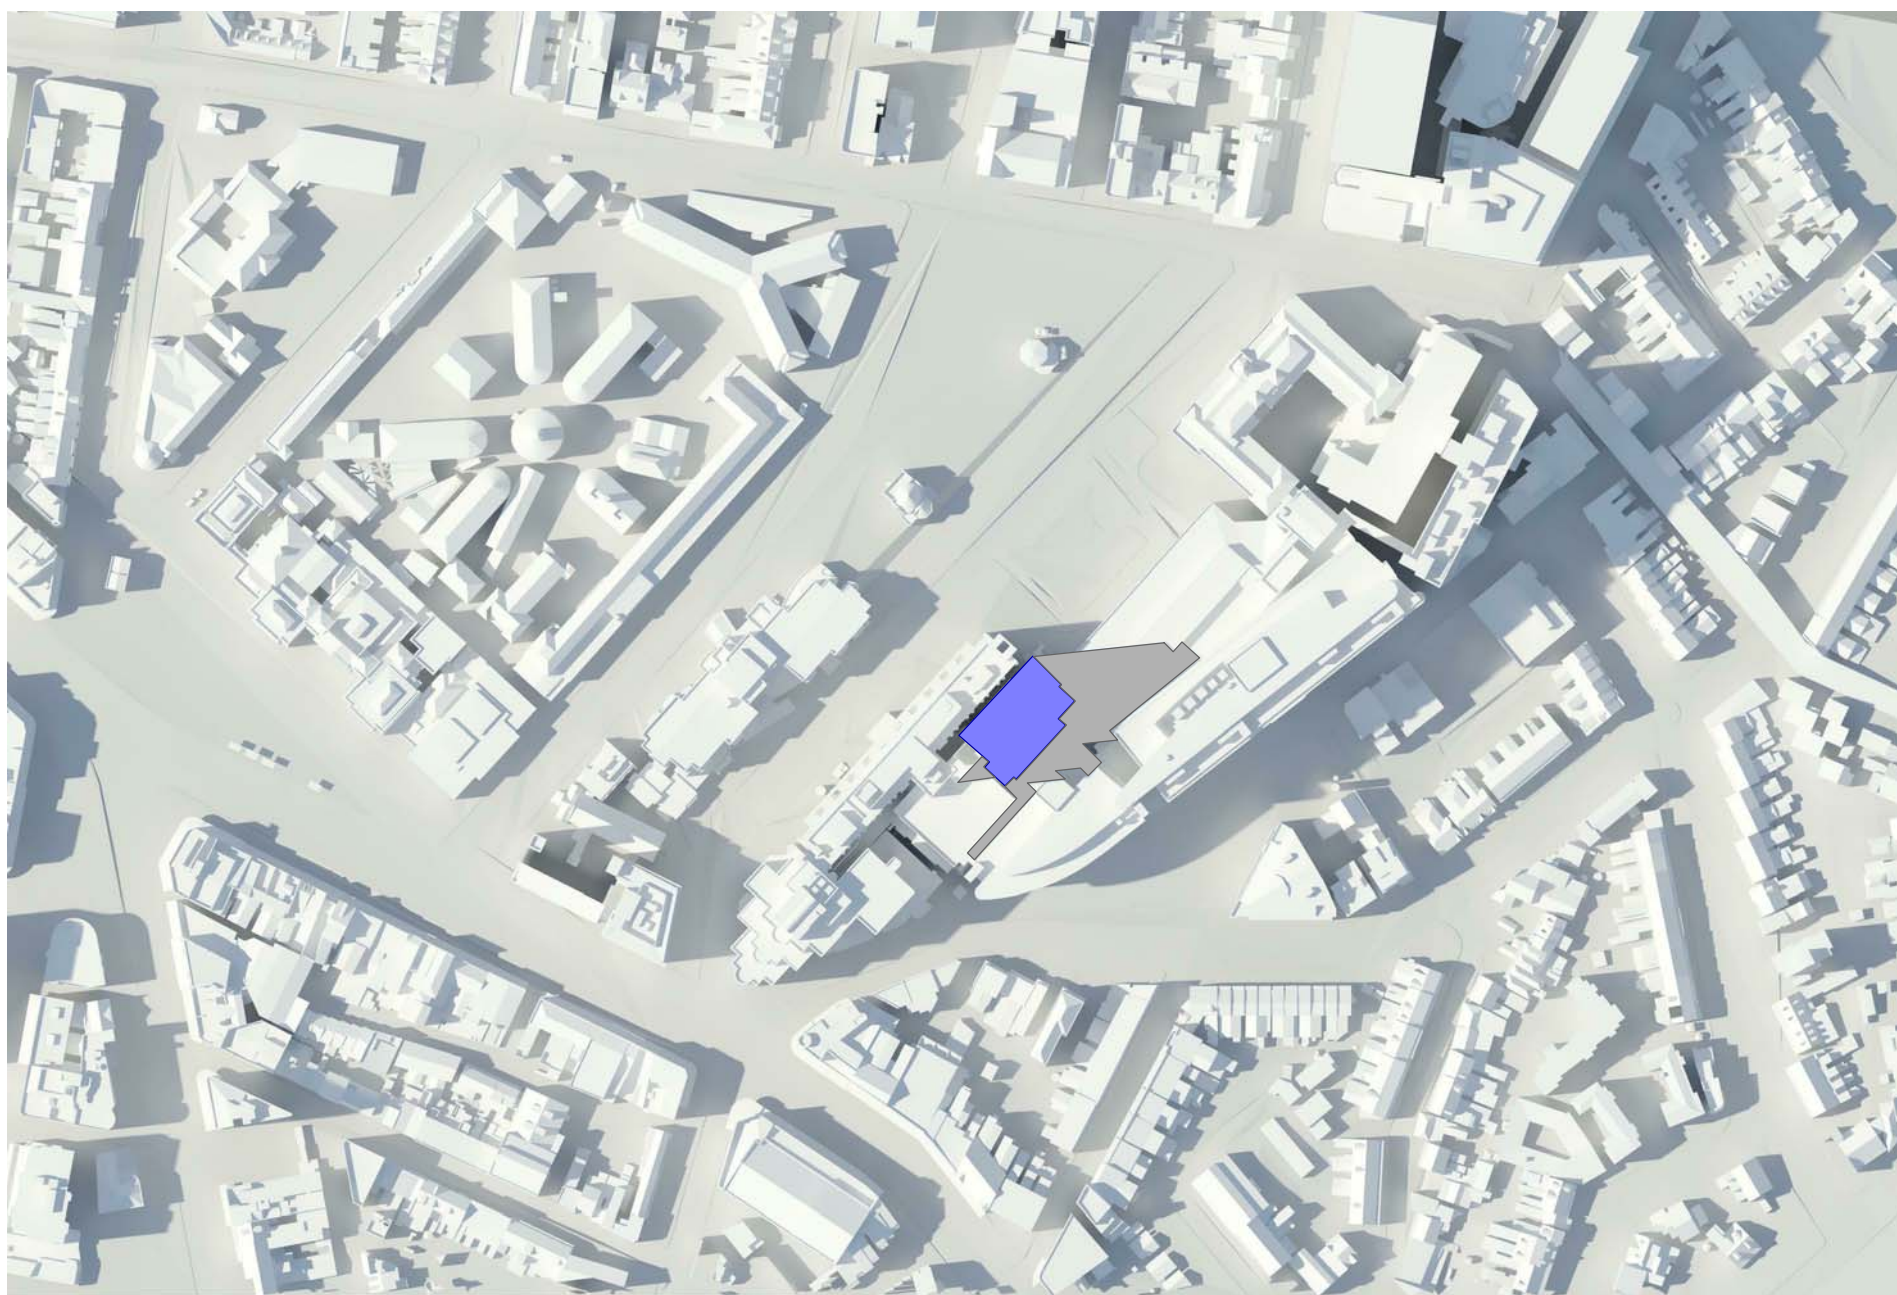

SUMMER SOLSTICE - 16:00 PM

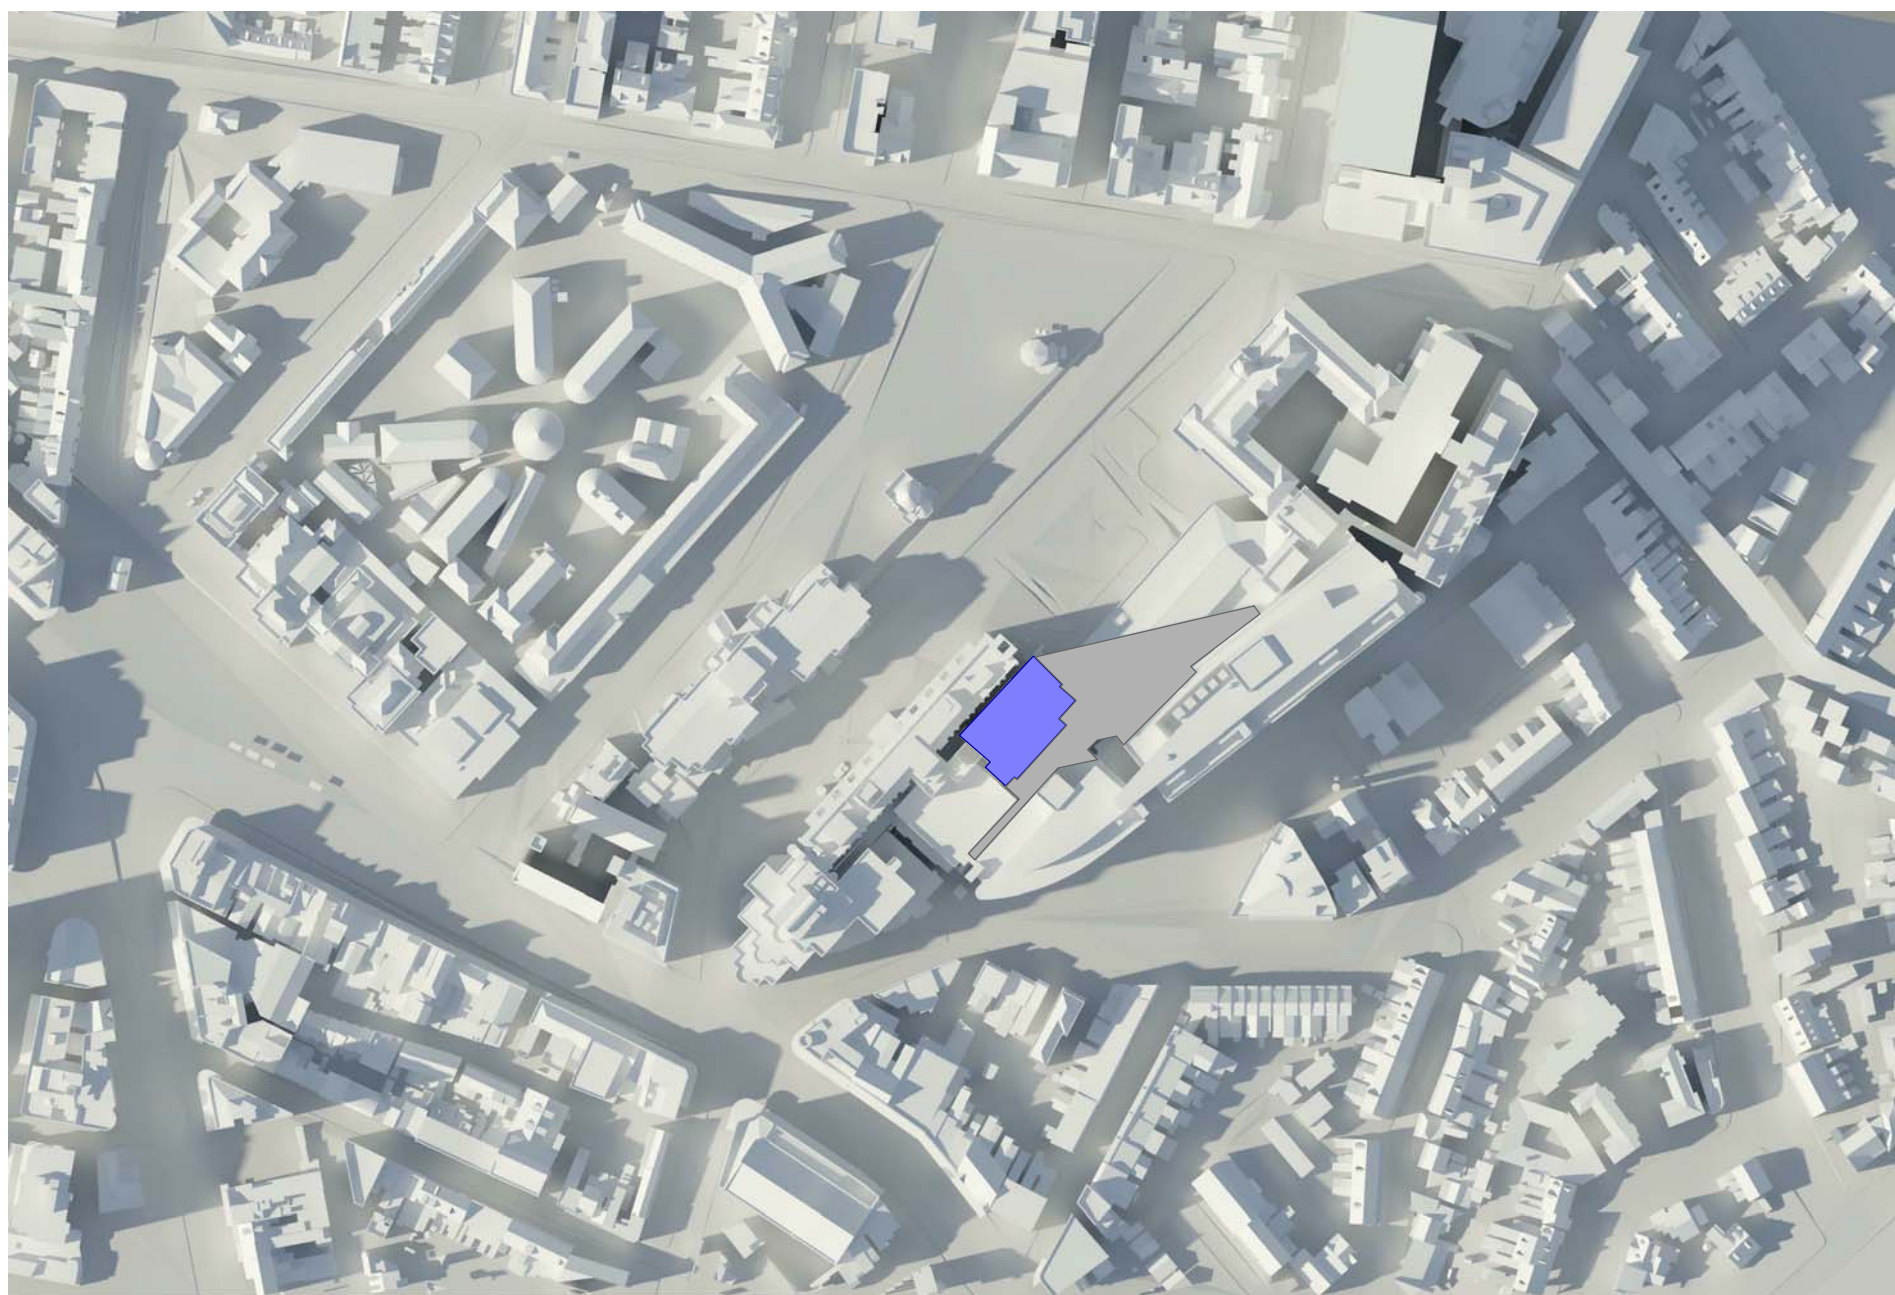

SUMMER SOLSTICE - 17:00 PM

PROPOSED NEW EAST WING  
ADDITIONAL SHADOW

HASSELL

Revision		Date
A	DRAFT DA ISSUE	12/12/14
B	SSDA ISSUE	14/01/15
C	SSDA ISSUE	30/01/15
D	SSDA ISSUE	13/02/15

Scale  
NOT TO SCALE

Client  
ST VINCENT'S  
HEALTHCARE LTD

Project Name  
ST VINCENT'S PRIVATE  
HOSPITAL SYDNEY  
REDEVELOPMENT

Status  
DEVELOPMENT  
APPLICATION

Drawing  
DA-05-003

Level  
LX

Region  
X

SHADOW ANALYSIS 3

