



SHADOW ANALYSIS FOR 21ST DECEMBER - EXISTING

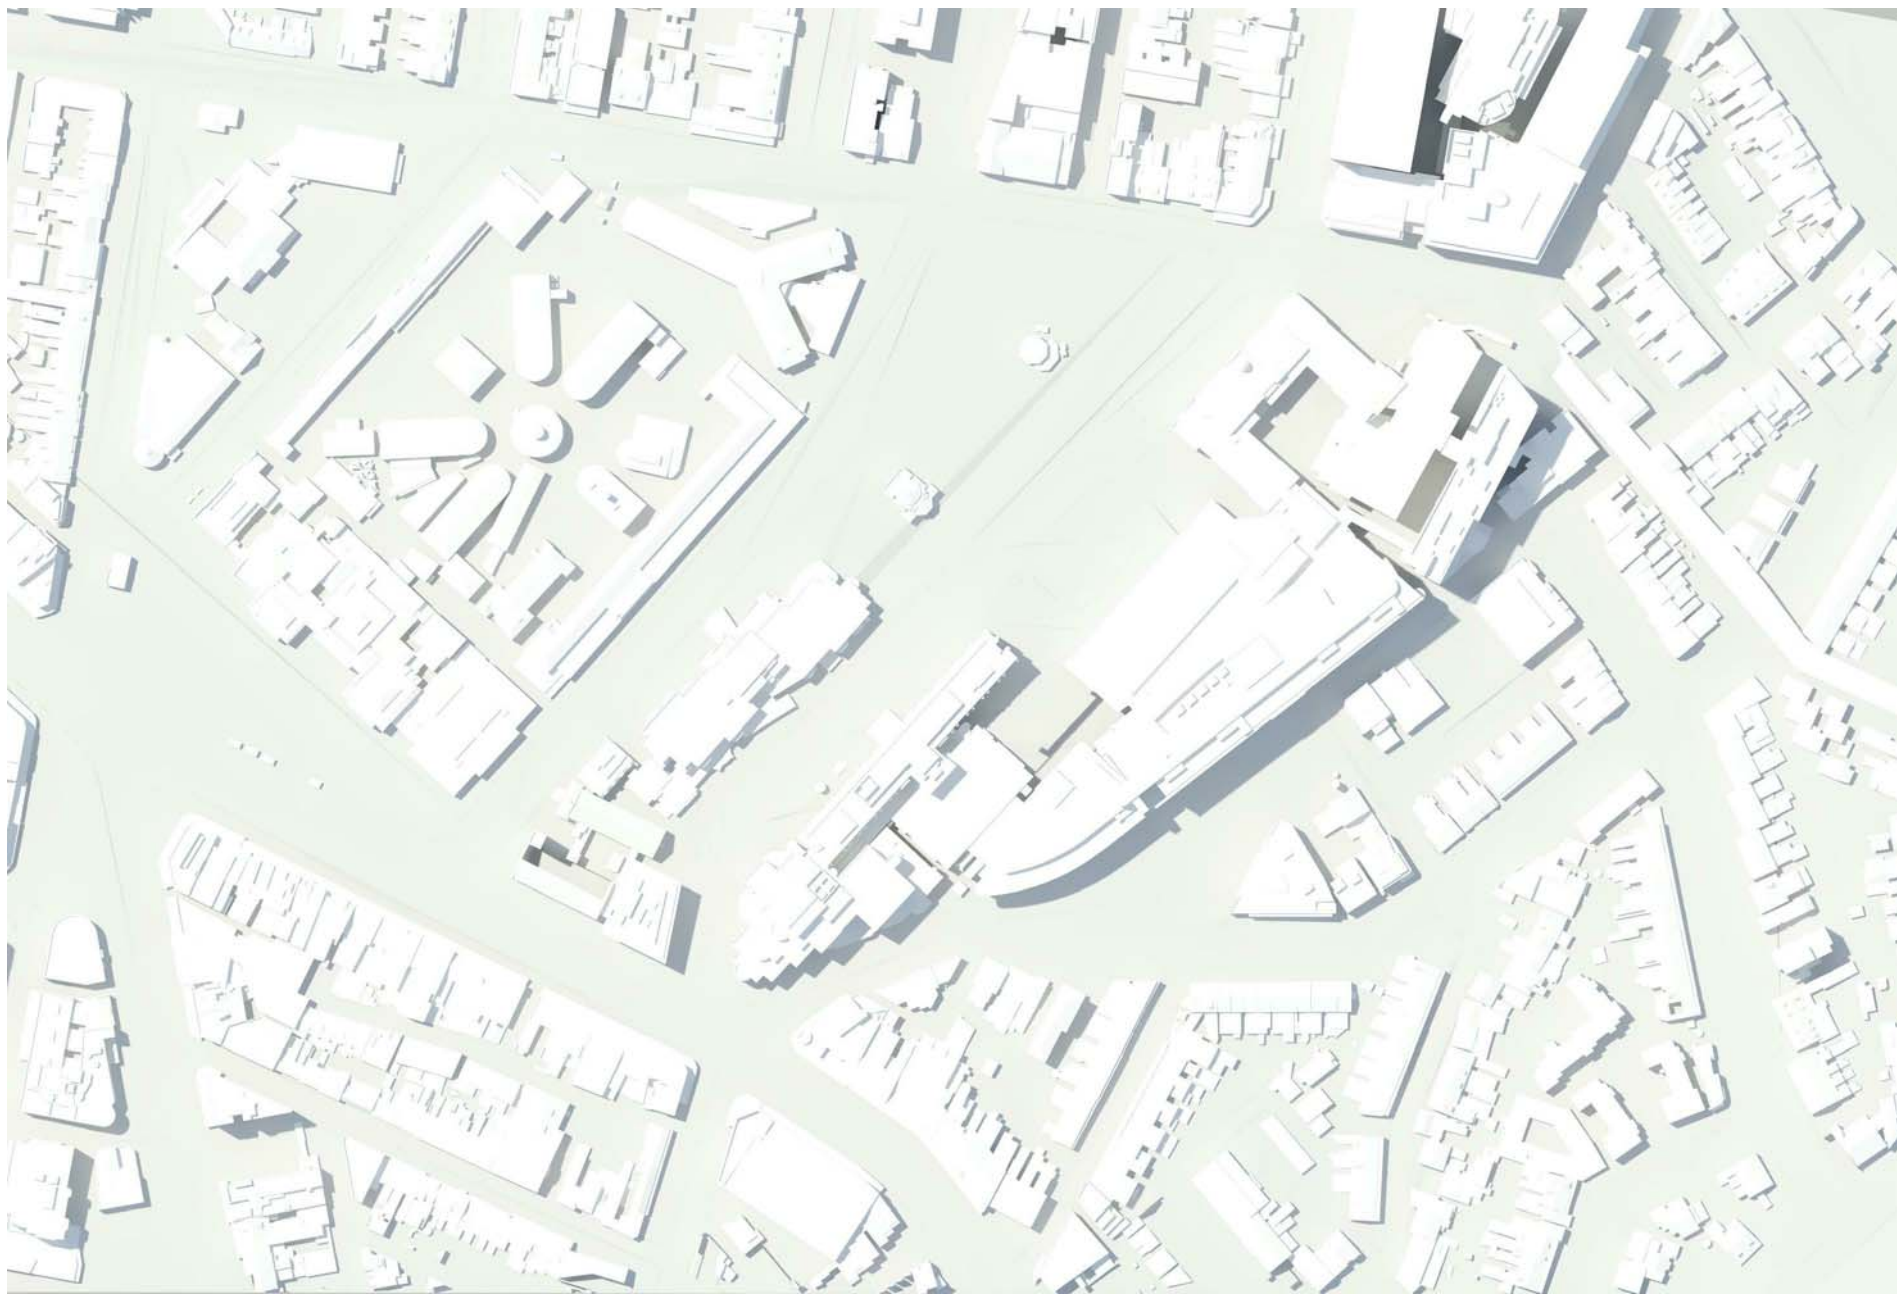

SUMMER SOLSTICE - 09:00 AM



SUMMER SOLSTICE - 13:00 PM

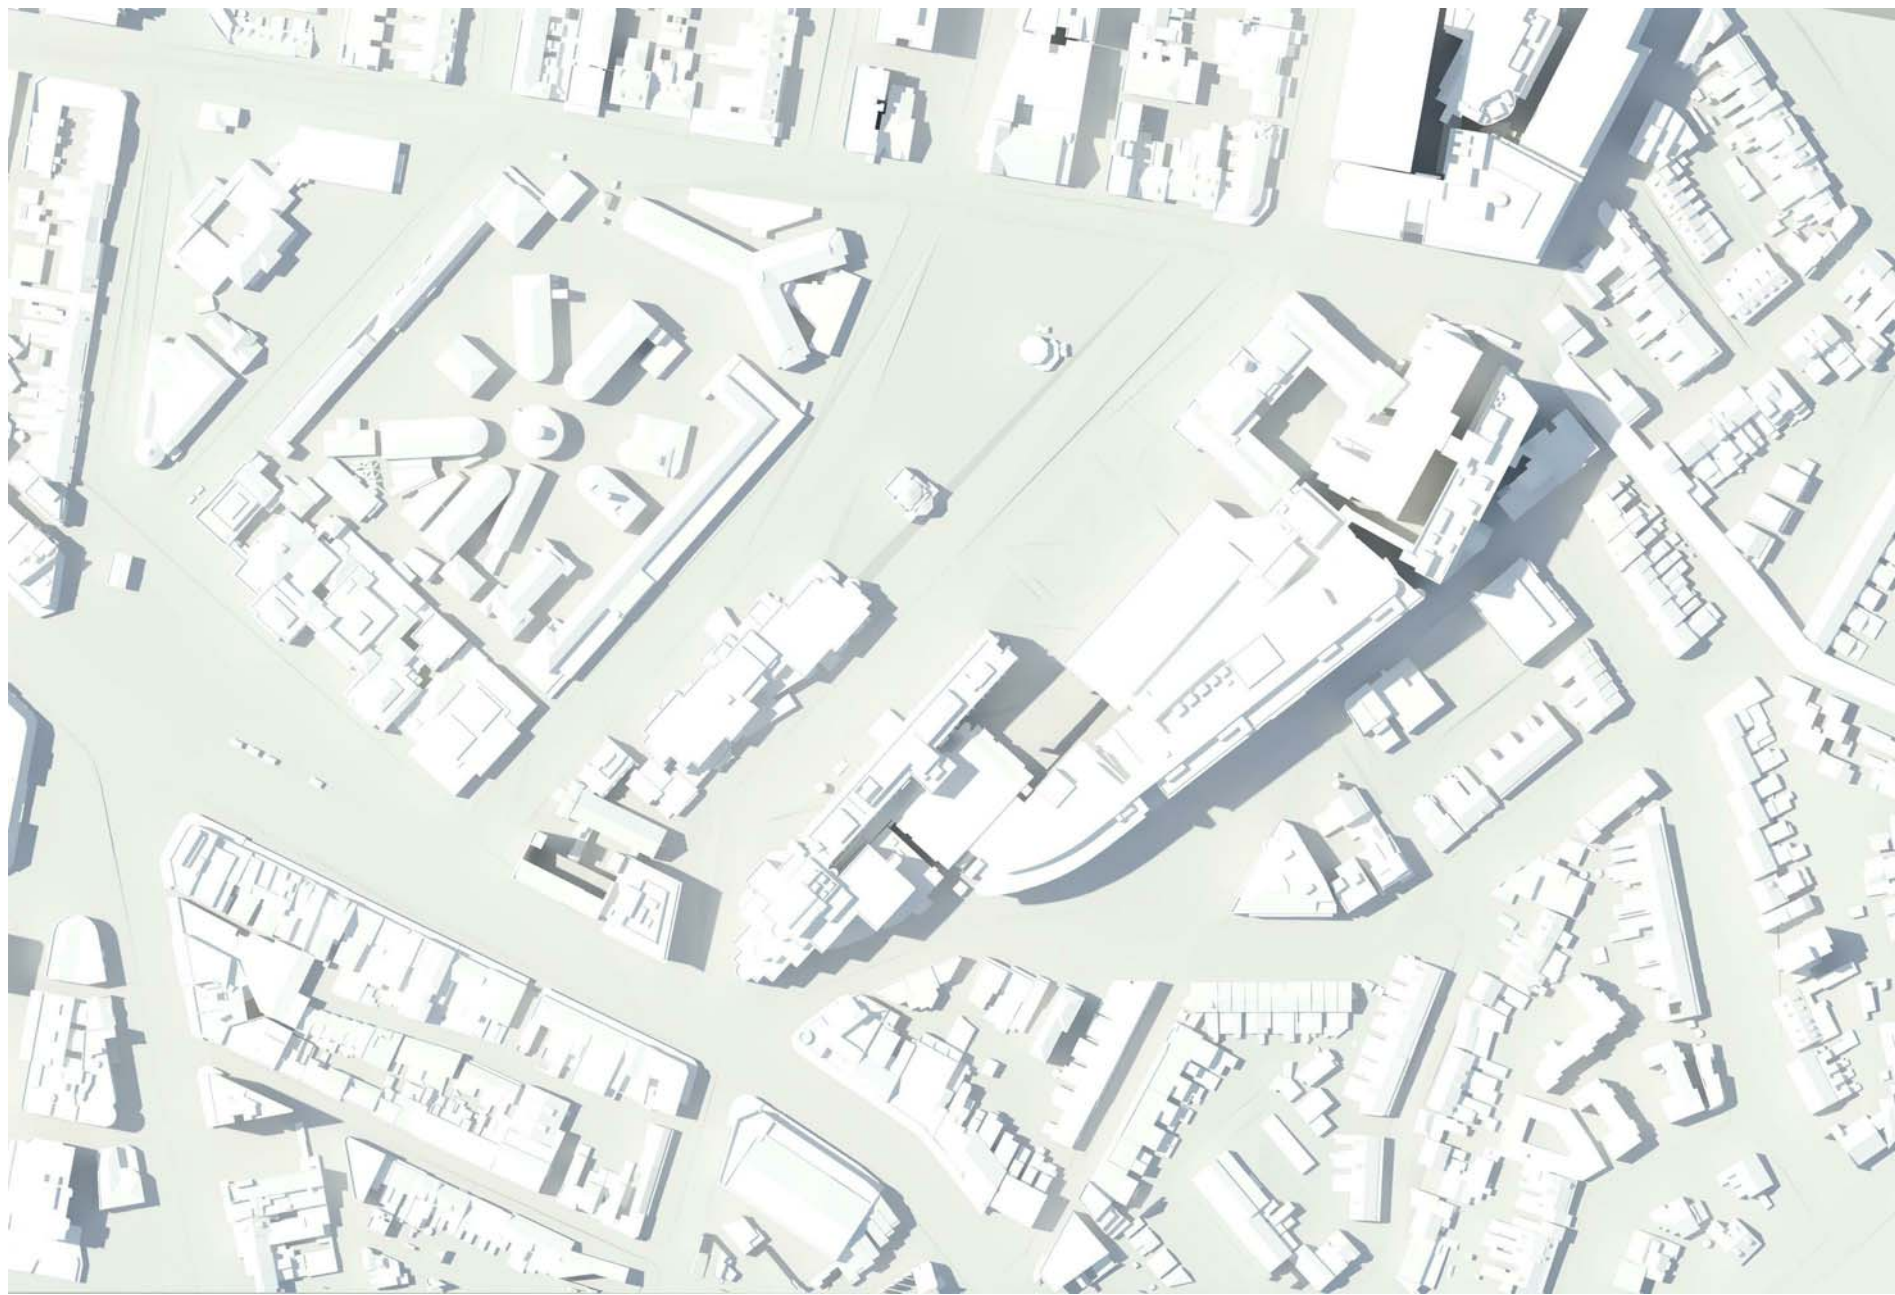


SUMMER SOLSTICE - 14:00 PM


SHADOW ANALYSIS FOR 21ST DECEMBER - PROPOSED



SUMMER SOLSTICE - 09:00 AM

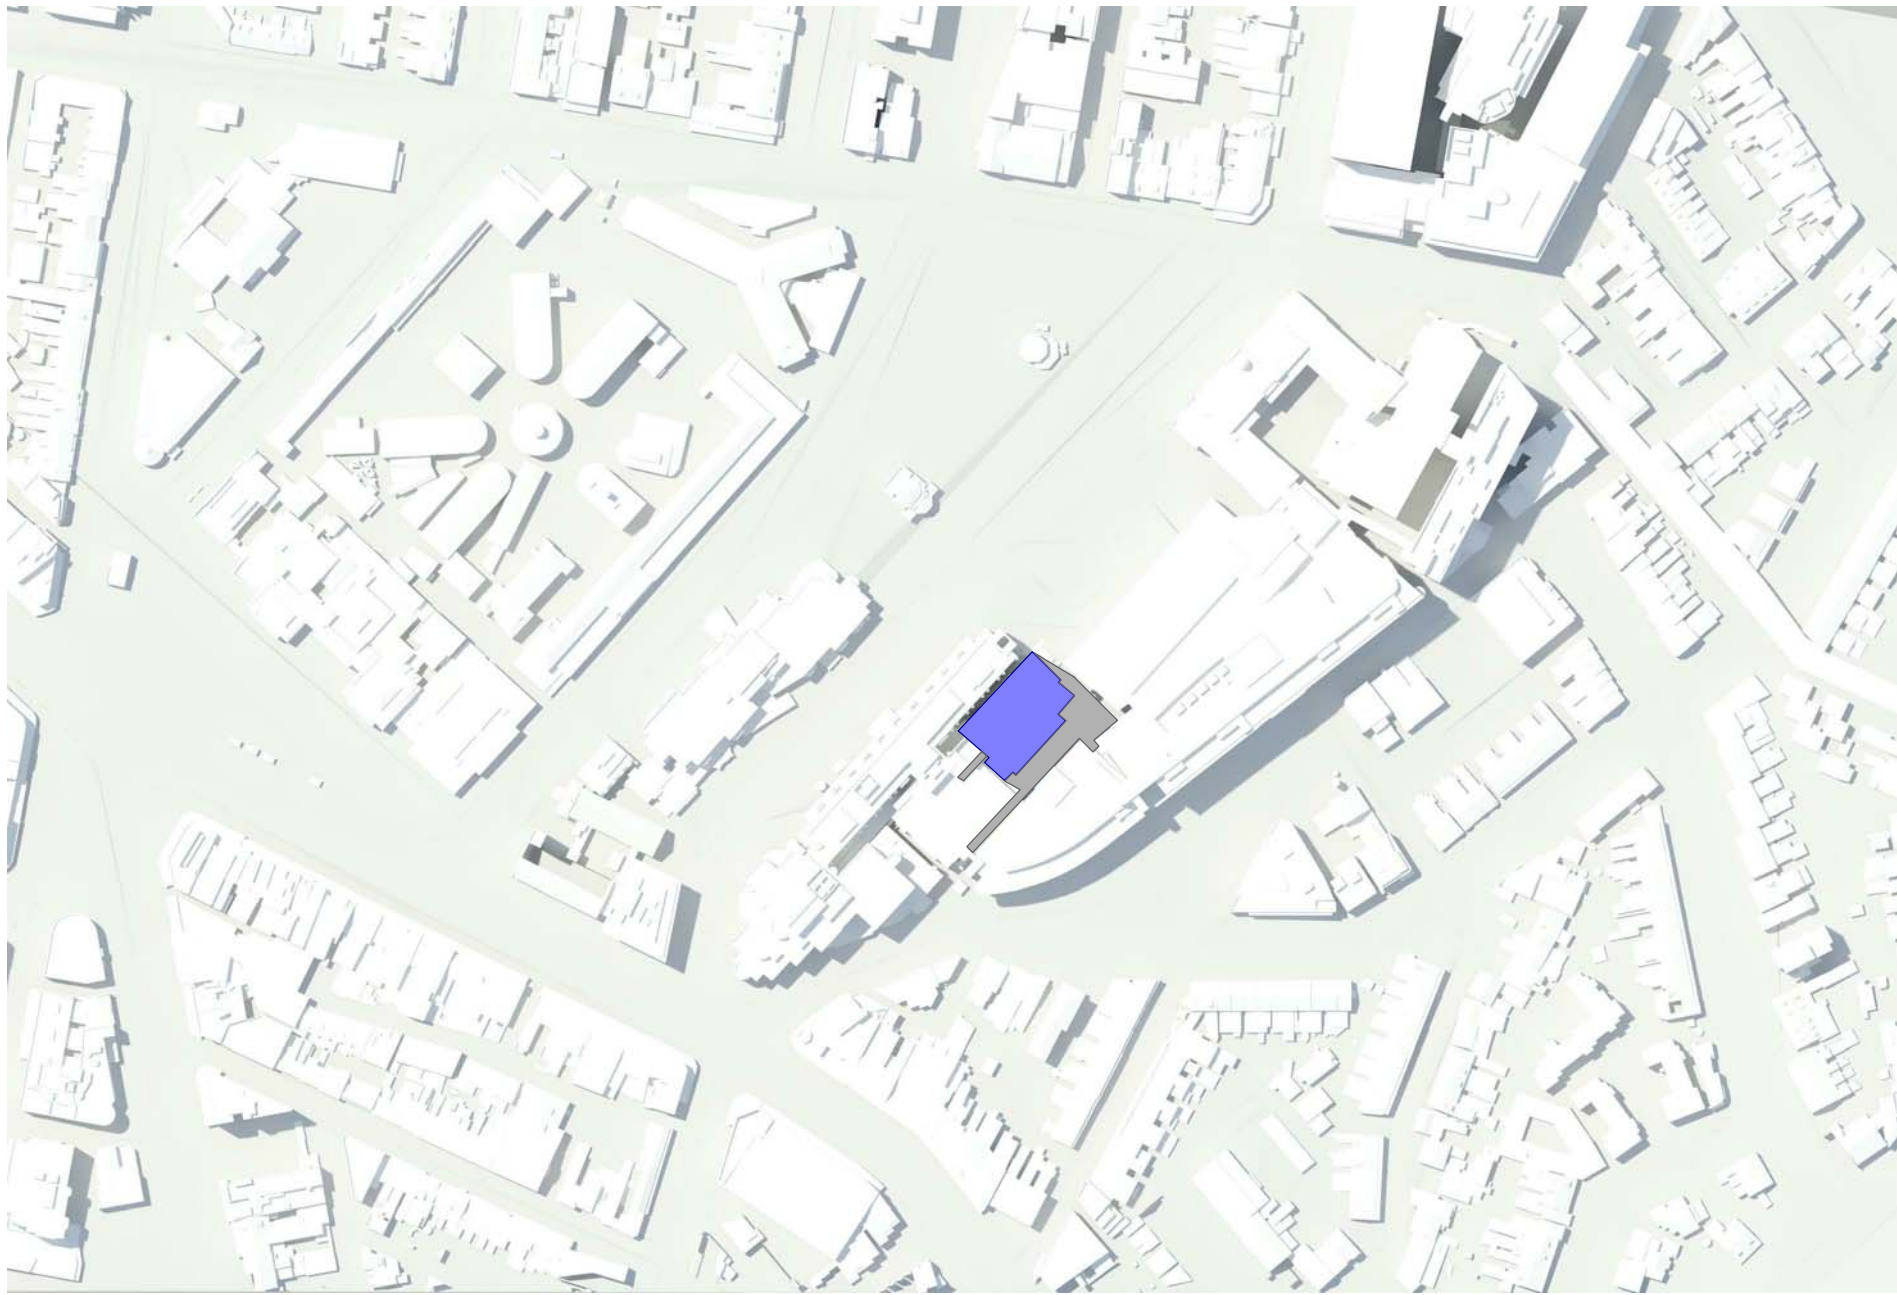

SUMMER SOLSTICE - 13:00 PM

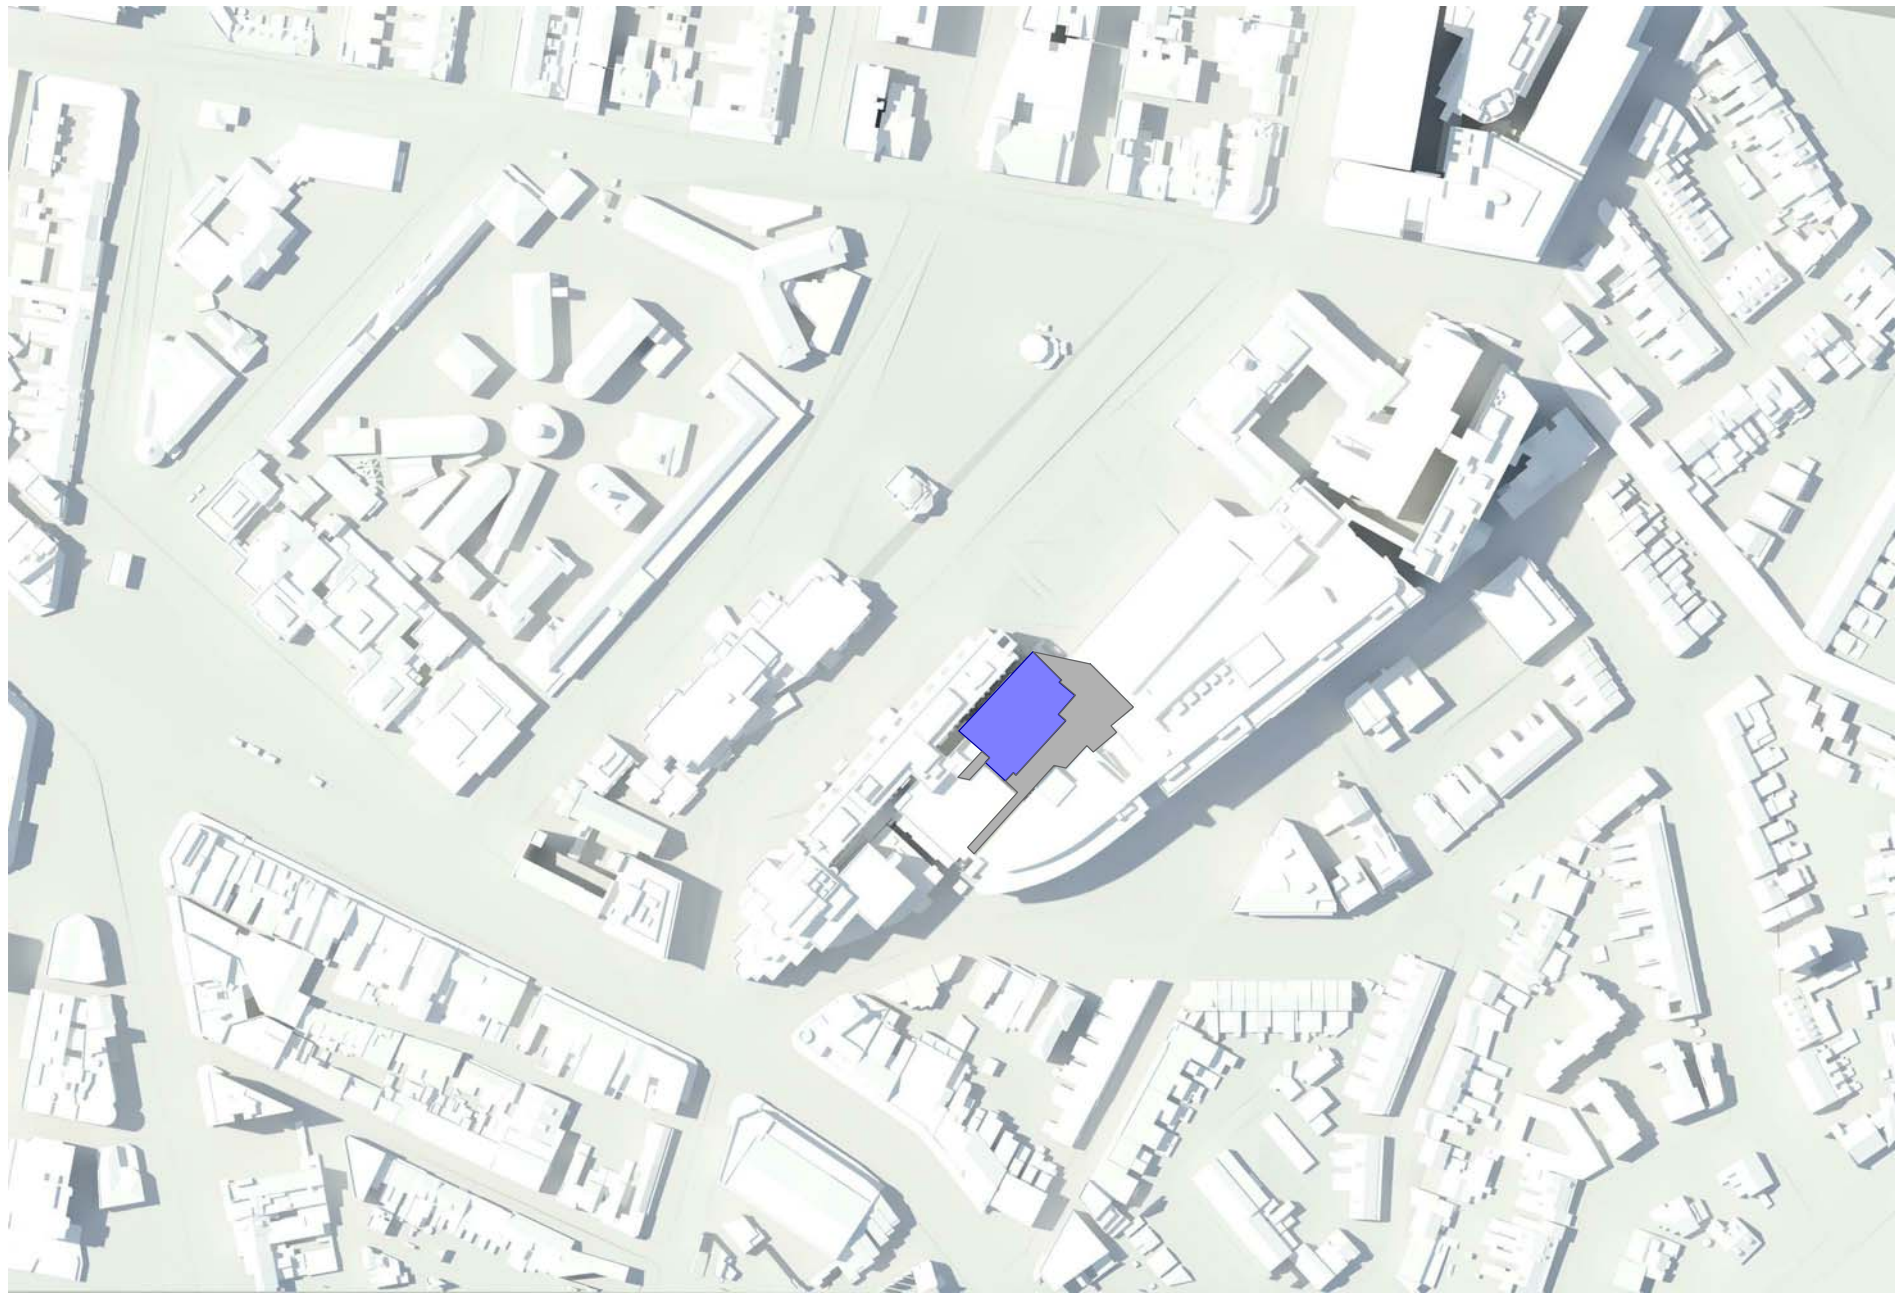

SUMMER SOLSTICE - 14:00 PM

PROPOSED NEW EAST WING
ADDITIONAL SHADOW

HASSELL

Revision	Date
A DRAFT DA ISSUE	12/12/14
B SSDA ISSUE	14/01/15
C SSDA ISSUE	30/01/15
D SSDA ISSUE	13/02/15

Scale
NOT TO SCALE

Client
ST VINCENT'S
HEALTHCARE LTD

Project Name
ST VINCENT'S PRIVATE
HOSPITAL SYDNEY
REDEVELOPMENT

Status
DEVELOPMENT
APPLICATION

Drawing
DA-05-002

Level
LX

Region
X

SHADOW ANALYSIS 2

