




1 EXIT BUILDING - 'VIRTUAL SUPERMARKET' - PLAN
1:100

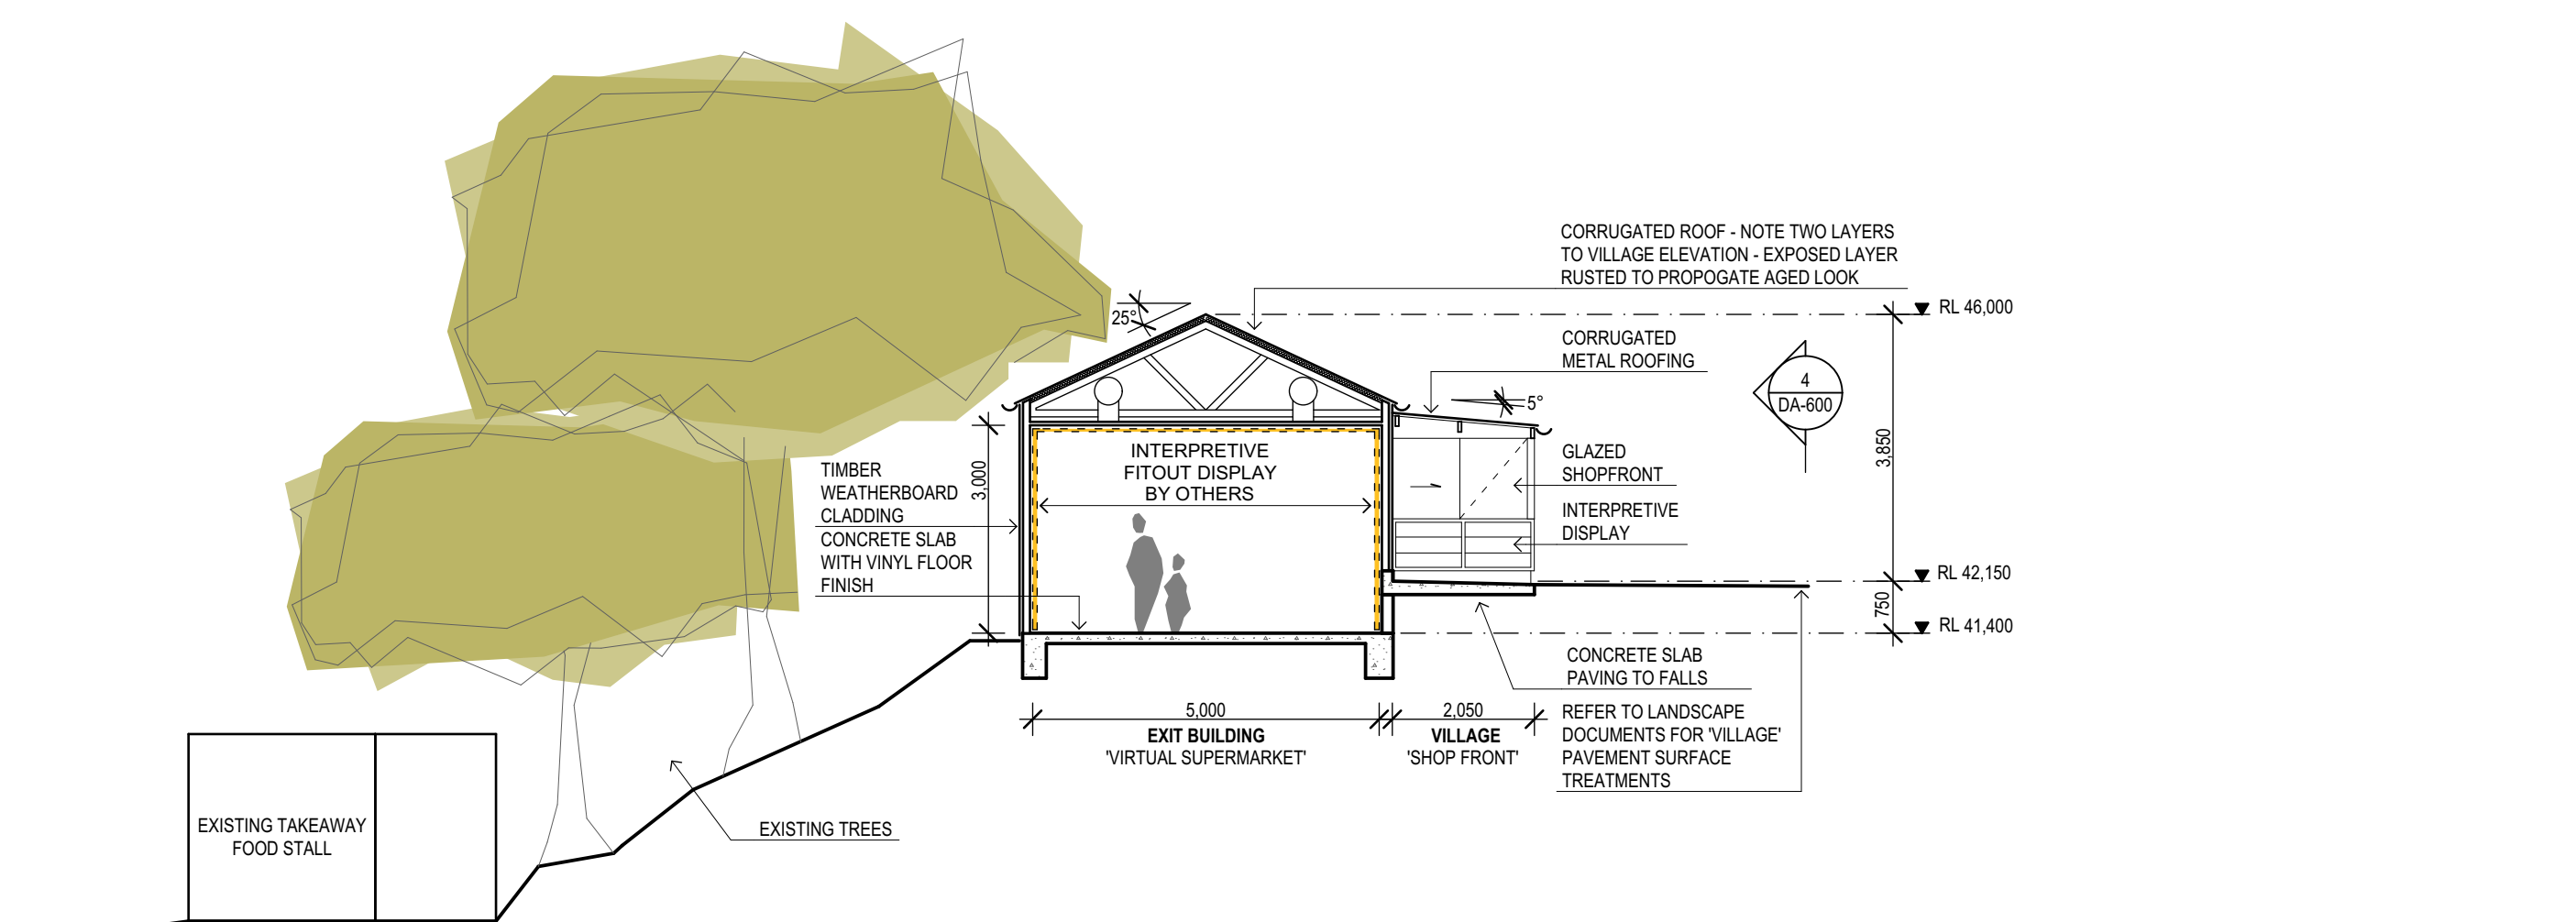


2 EXIT BUILDING - SECTION
1:100

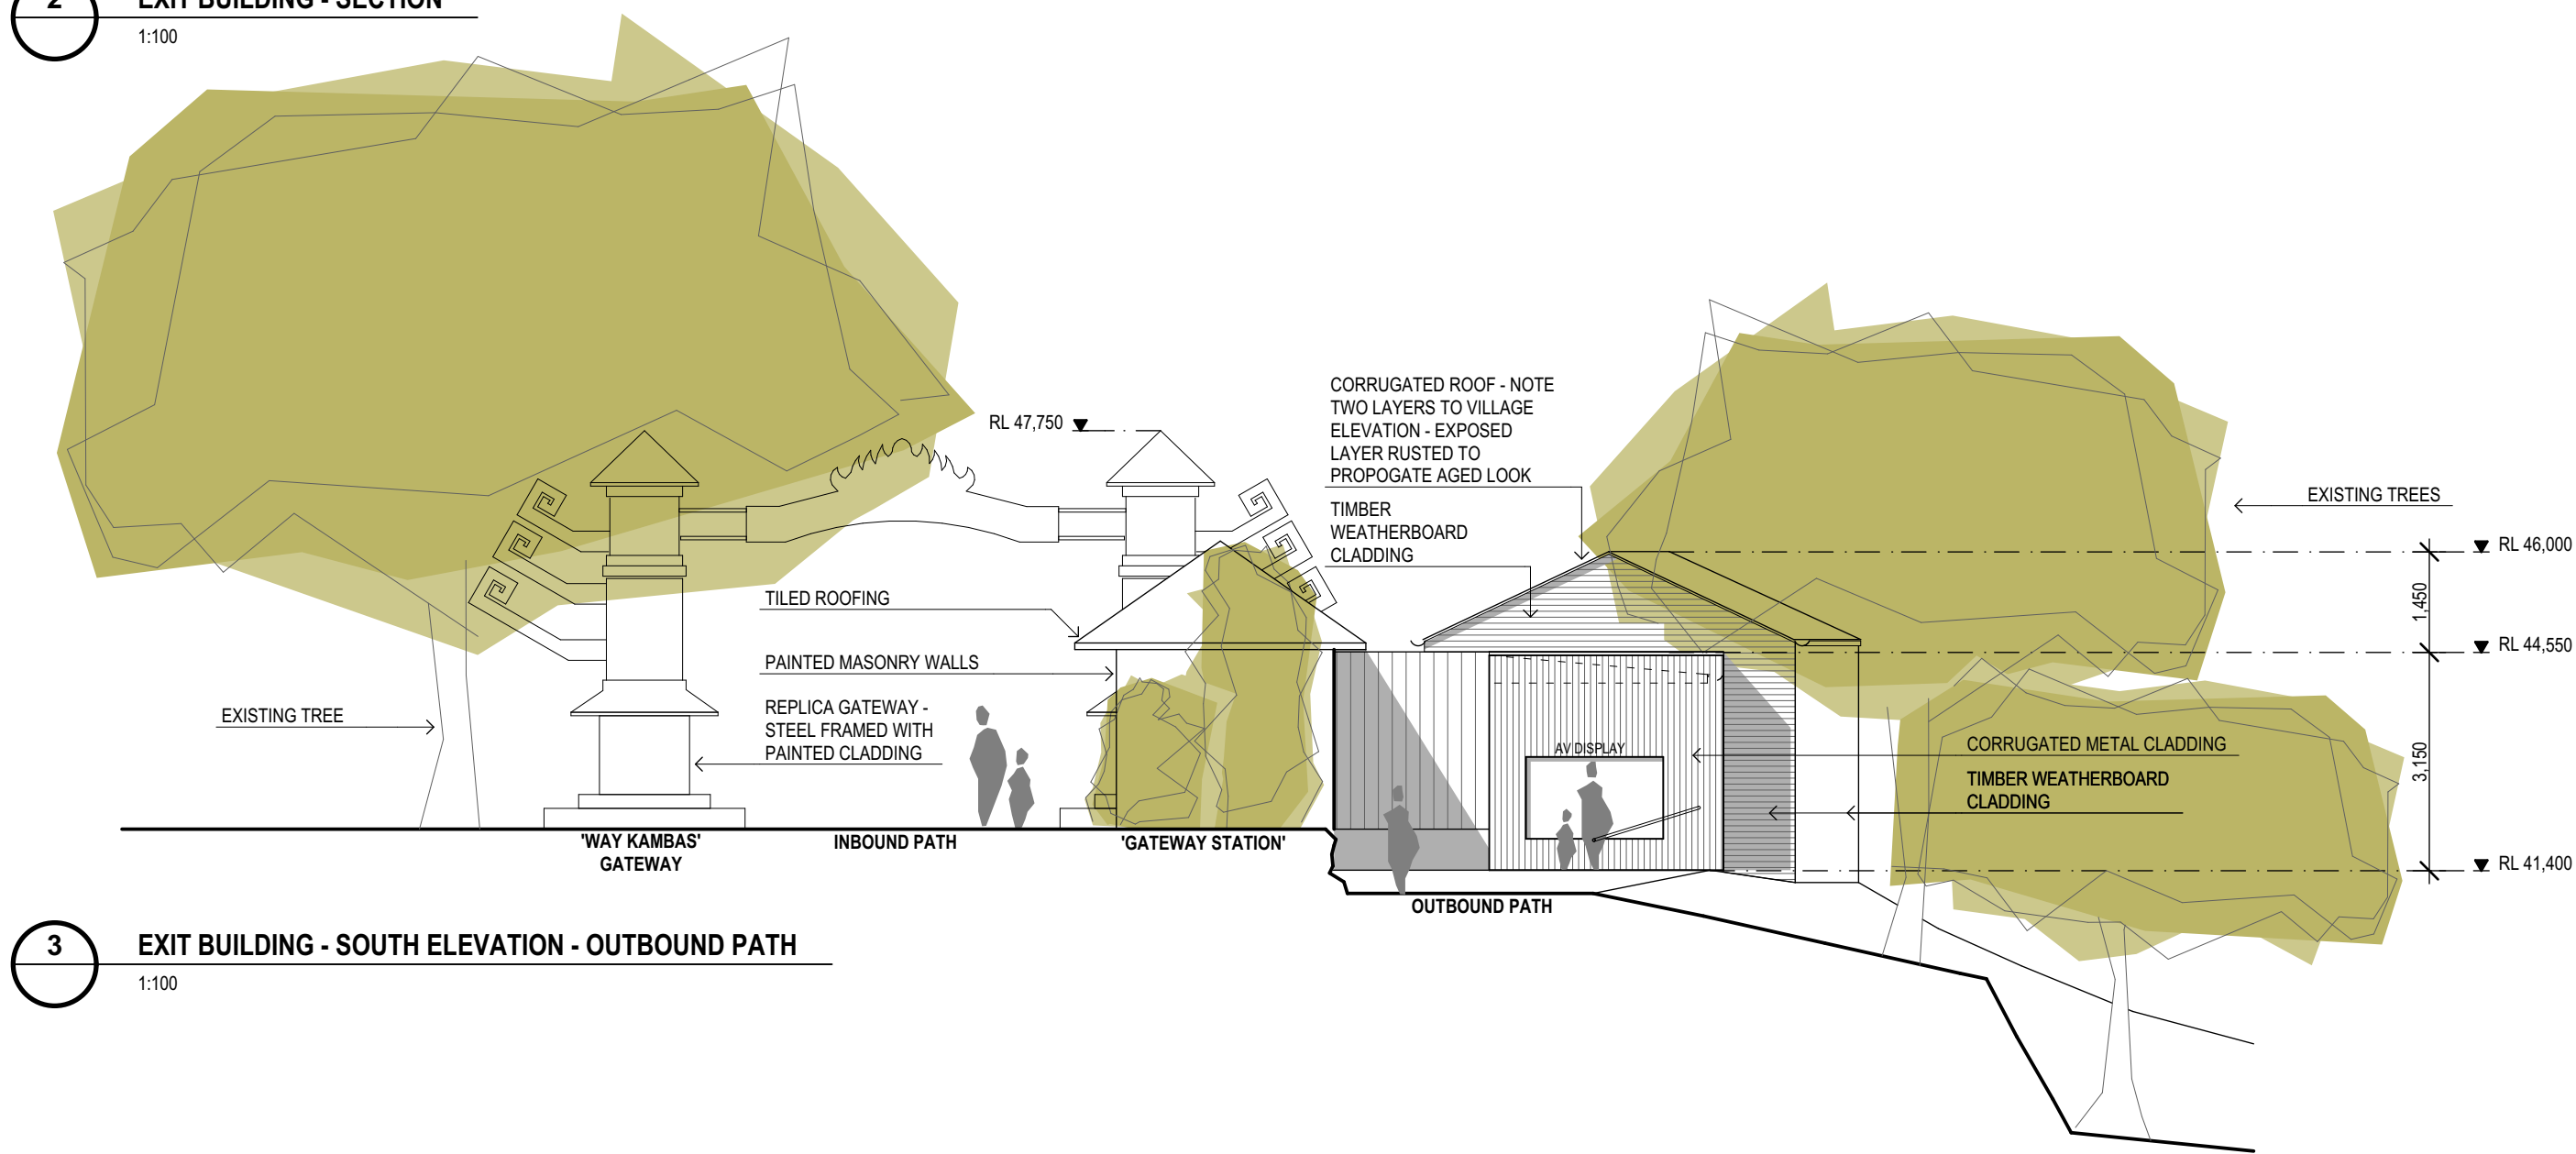


3 EXIT BUILDING - SOUTH ELEVATION - OUTBOUND PATH
1:100

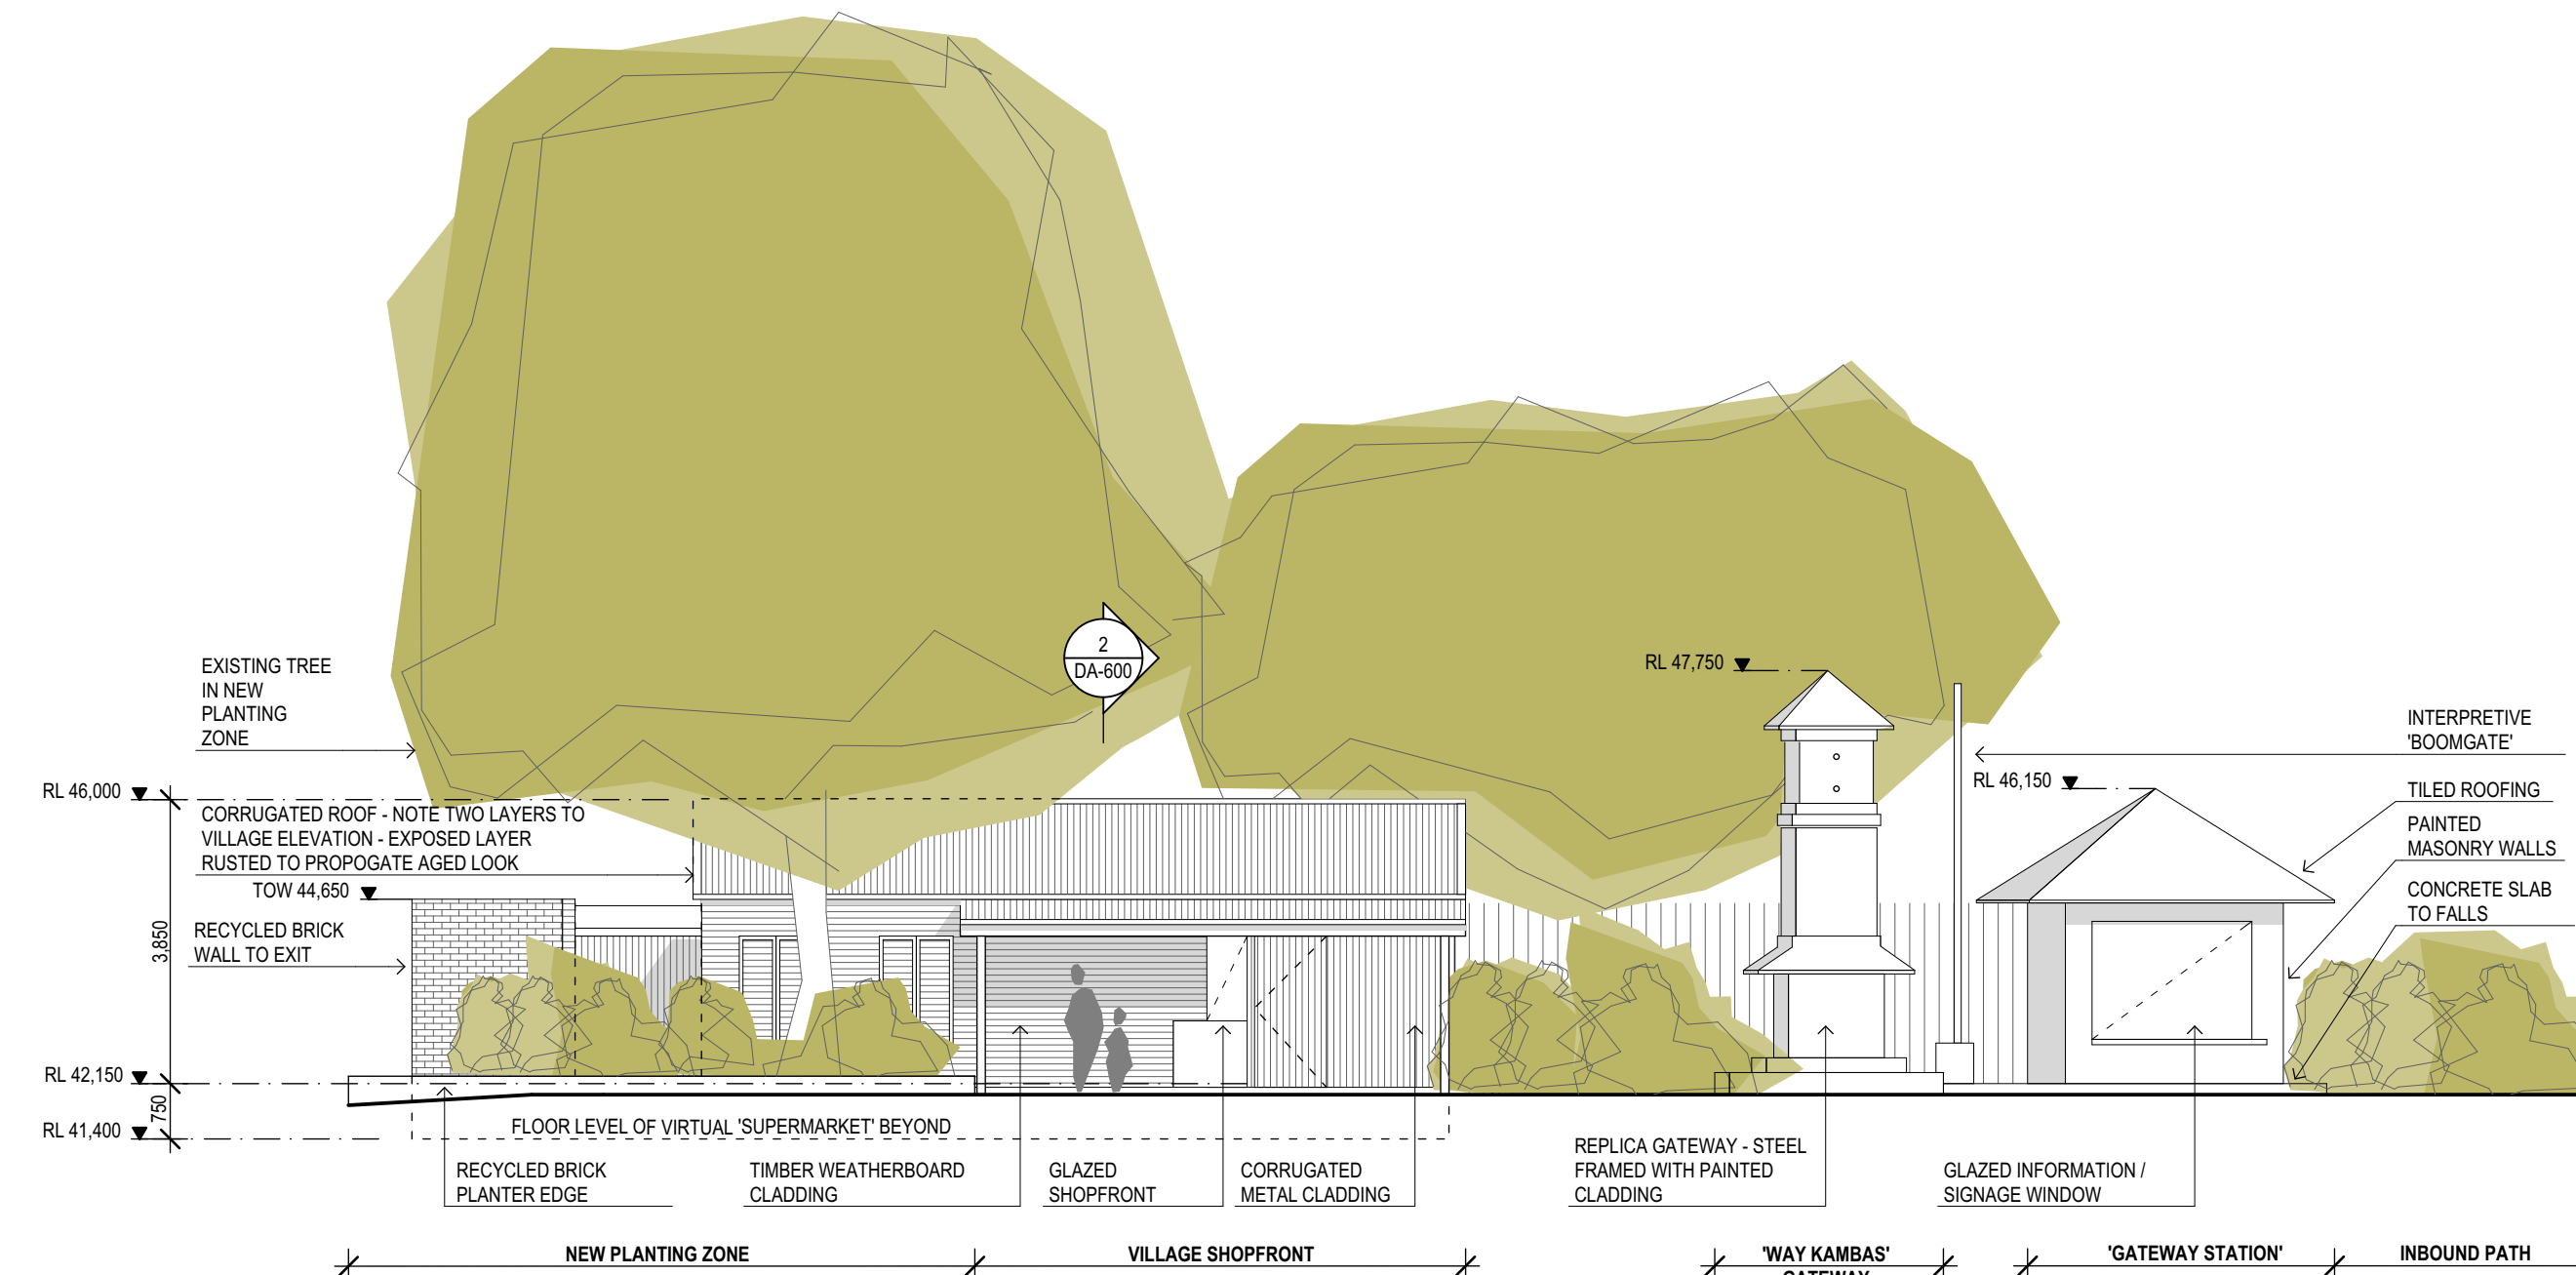

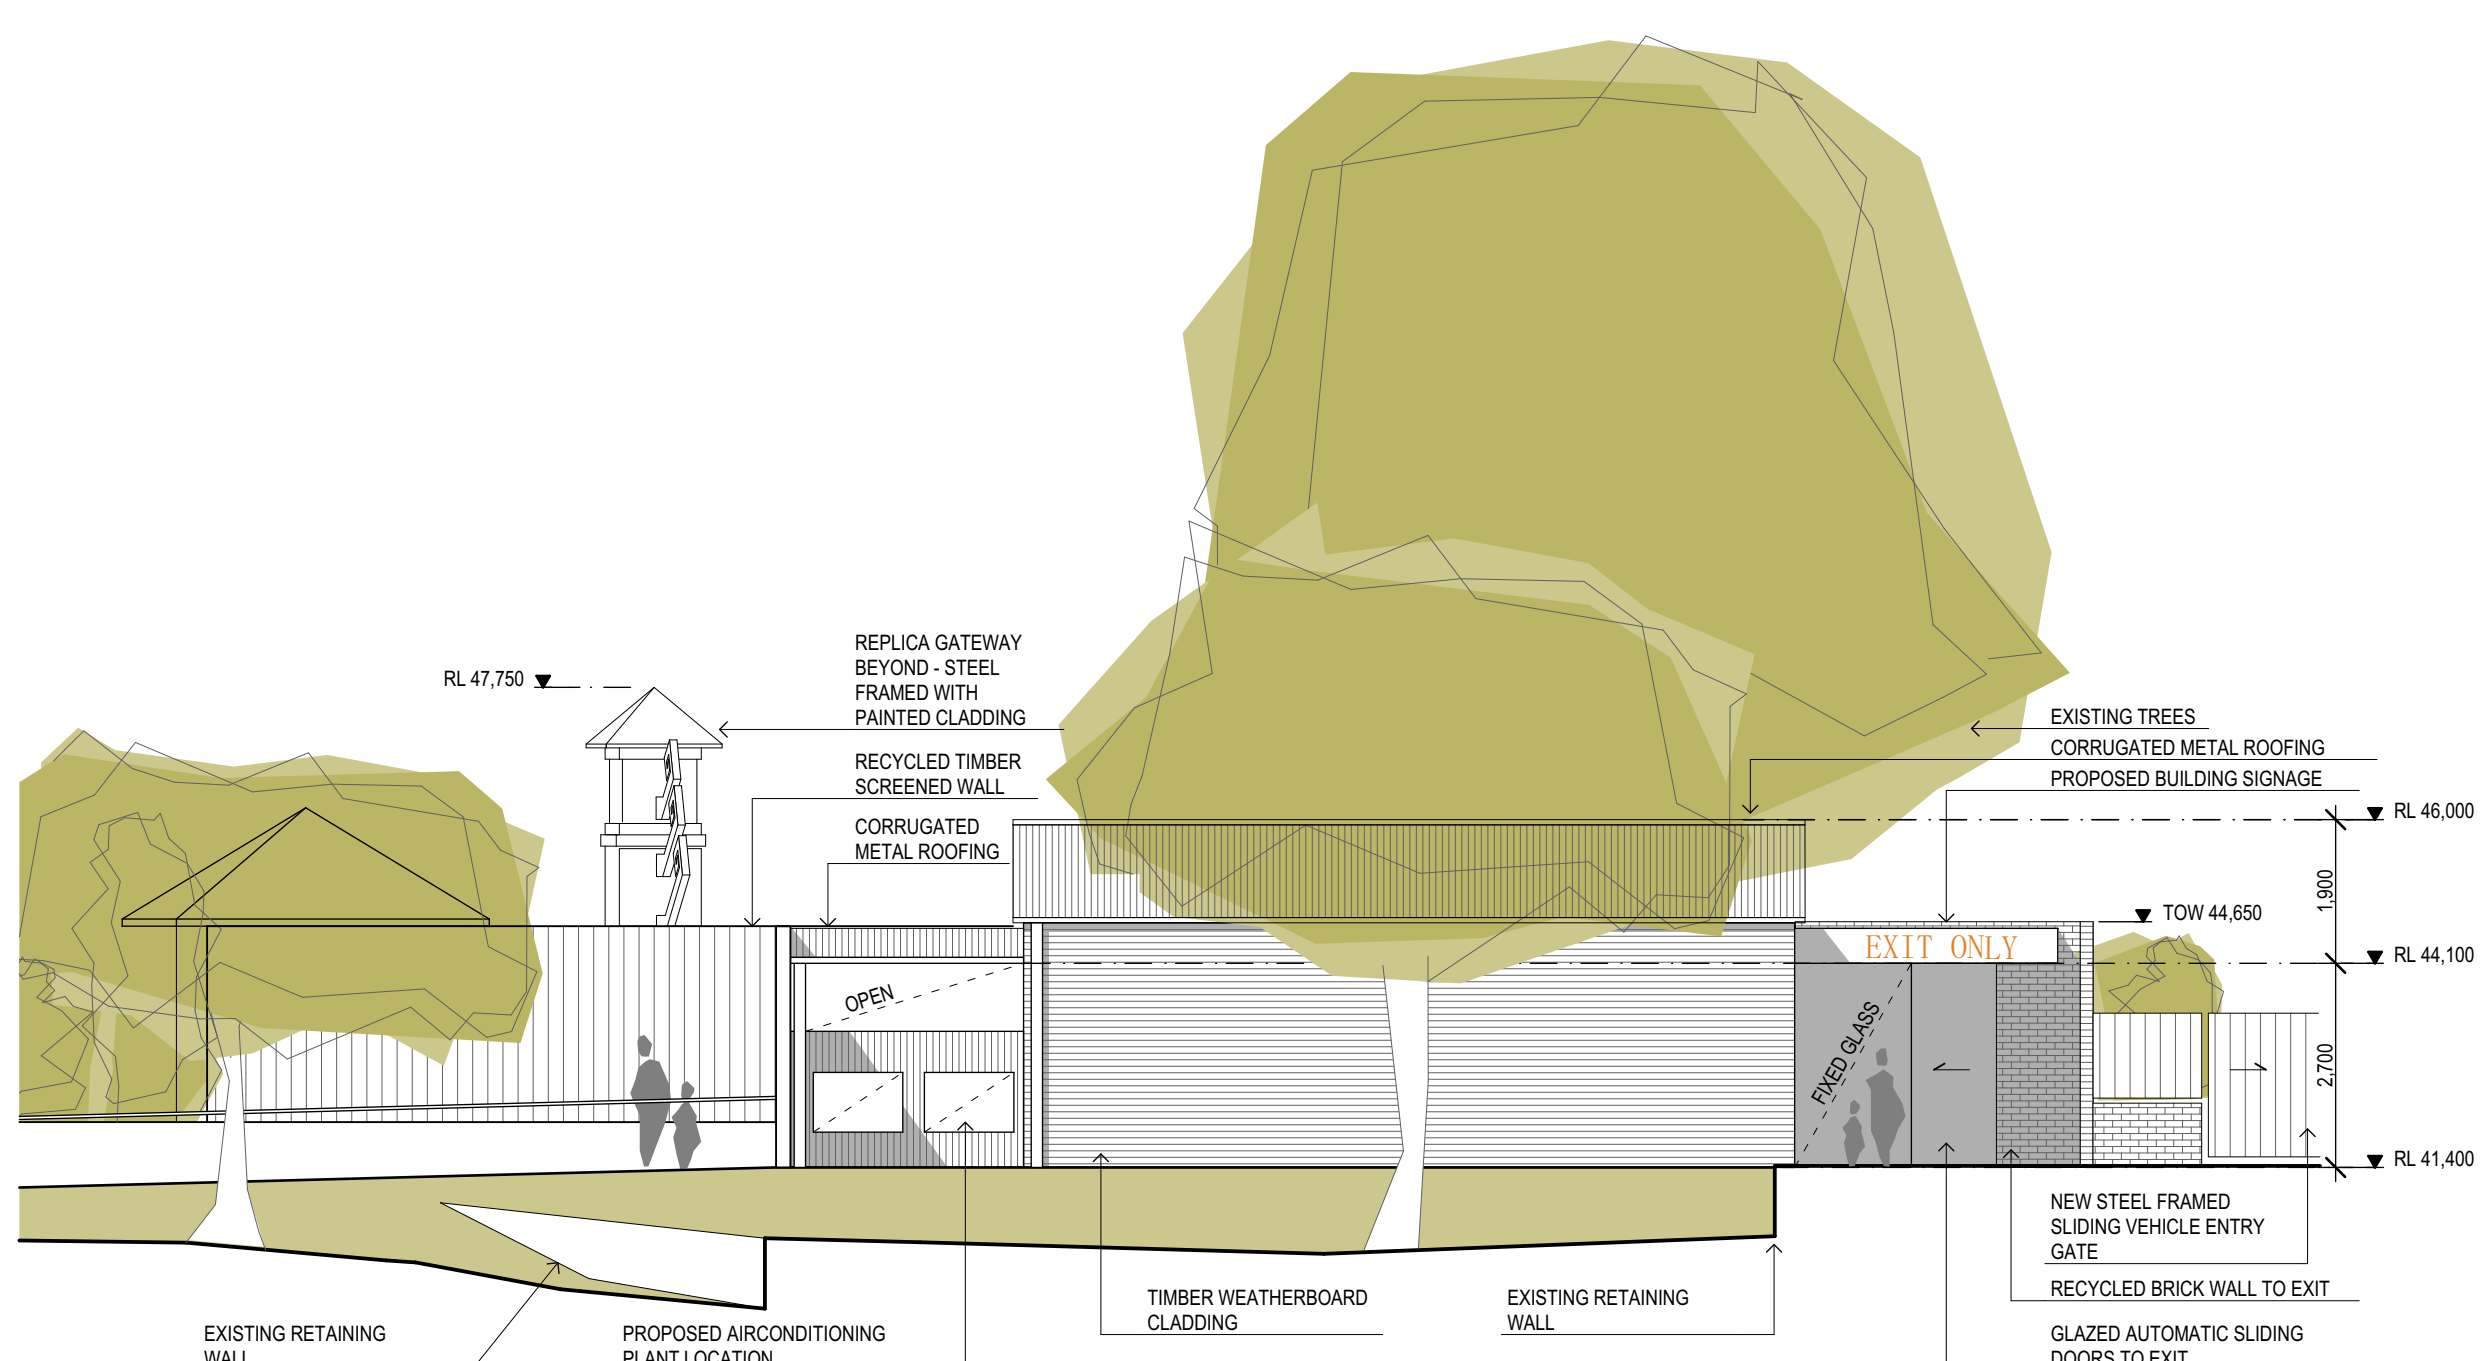

4 EXIT BUILDING - EAST ELEVATION - 'VILLAGE'
1:100

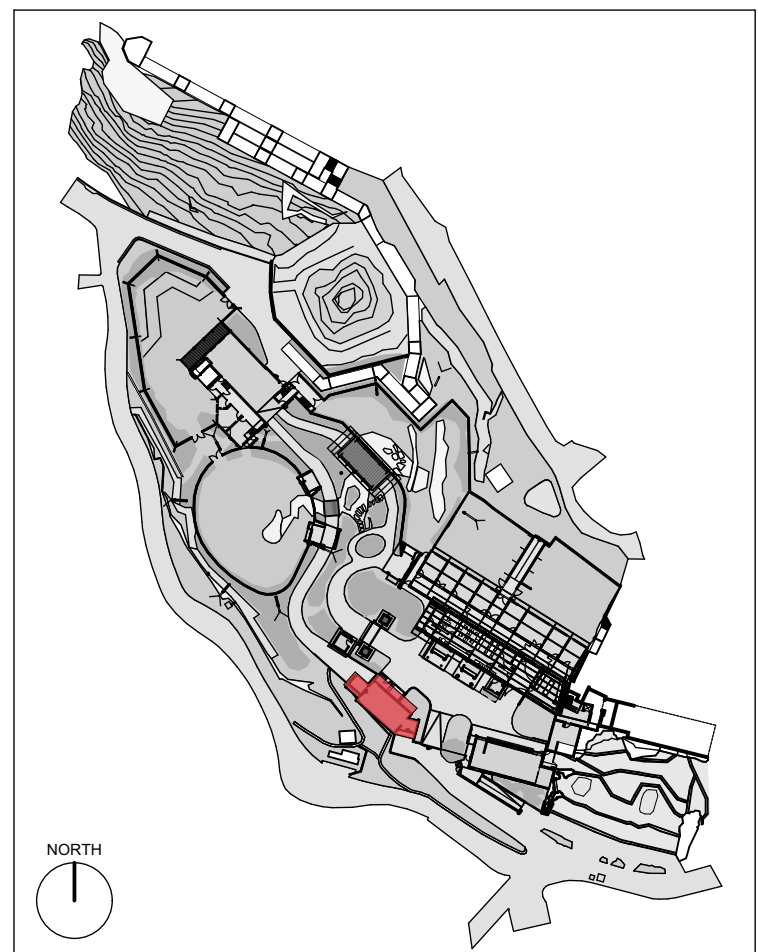

5 EXIT BUILDING - WEST ELEVATION - OUTBOUND PATH
1:100



REV	DESCRIPTION	DATE	REV	DESCRIPTION	DATE	LANDSCAPE ARCHITECT	MECHANICAL ENGINEER	ELECTRICAL / COMMS ENGINEER	ESD CONSULTANT	LEGEND	NORTH	CLIENT	PROJECT TITLE	SCALE CHECK	TITLE
01	ISSUED FOR PLANNING APPROVAL	13/05/15				Green & Dale Associates PO Box 351 Warrandyte Victoria 3113 tel: 03 9844 5422	Shelmerdines 55 Hume St, Crows Nest NSW 2065 tel: 02 9436 3021	Shelmerdines 55 Hume St, Crows Nest NSW 2065 tel: 02 9436 3021	Surface Design Suite 11.03, 68 York Street Sydney, NSW 2000 tel: 02 9249 1400				TARONGA ZOO - SUMATRAN TIGER	<div><div>SCALE CHECK</div><div><div></div><div></div><div></div><div></div><div></div><div></div><div></div><div></div><div></div><div></div><div></div><div></div><div></div><div></div><div></div><div></div><div></div><div></div><div></div><div></div><div></div><div></div><div></div><div></div><div></div><div></div><div></div><div></div><div></div><div></div><div></div><div></div><div></div><div></div><div></div><div></div><div></div><div></div><div></div><div></div><div></div><div></div><div></div><div></div><div></div><div></div><div></div><div></div><div></div><div></div><div></div><div></div><div></div><div></div><div></div><div></div><div></div><div></div><div></div><div></div><div></div><div></div><div></div><div></div><div></div><div></div><div></div><div></div><div></div><div></div><div></div><div></div><div></div><div></div><div></div><div></div><div></div><div></div><div></div><div></div><div></div><div></div><div></div><div></div><div></div><div></div><div></div><div></div><div></div><div></div><div></div><div></div><div></div><div></div><div></div><div></ddiv></div><div></div><div></div><div></div><div></div><div></div><div></div><div></div><div></</div></div></div>	