



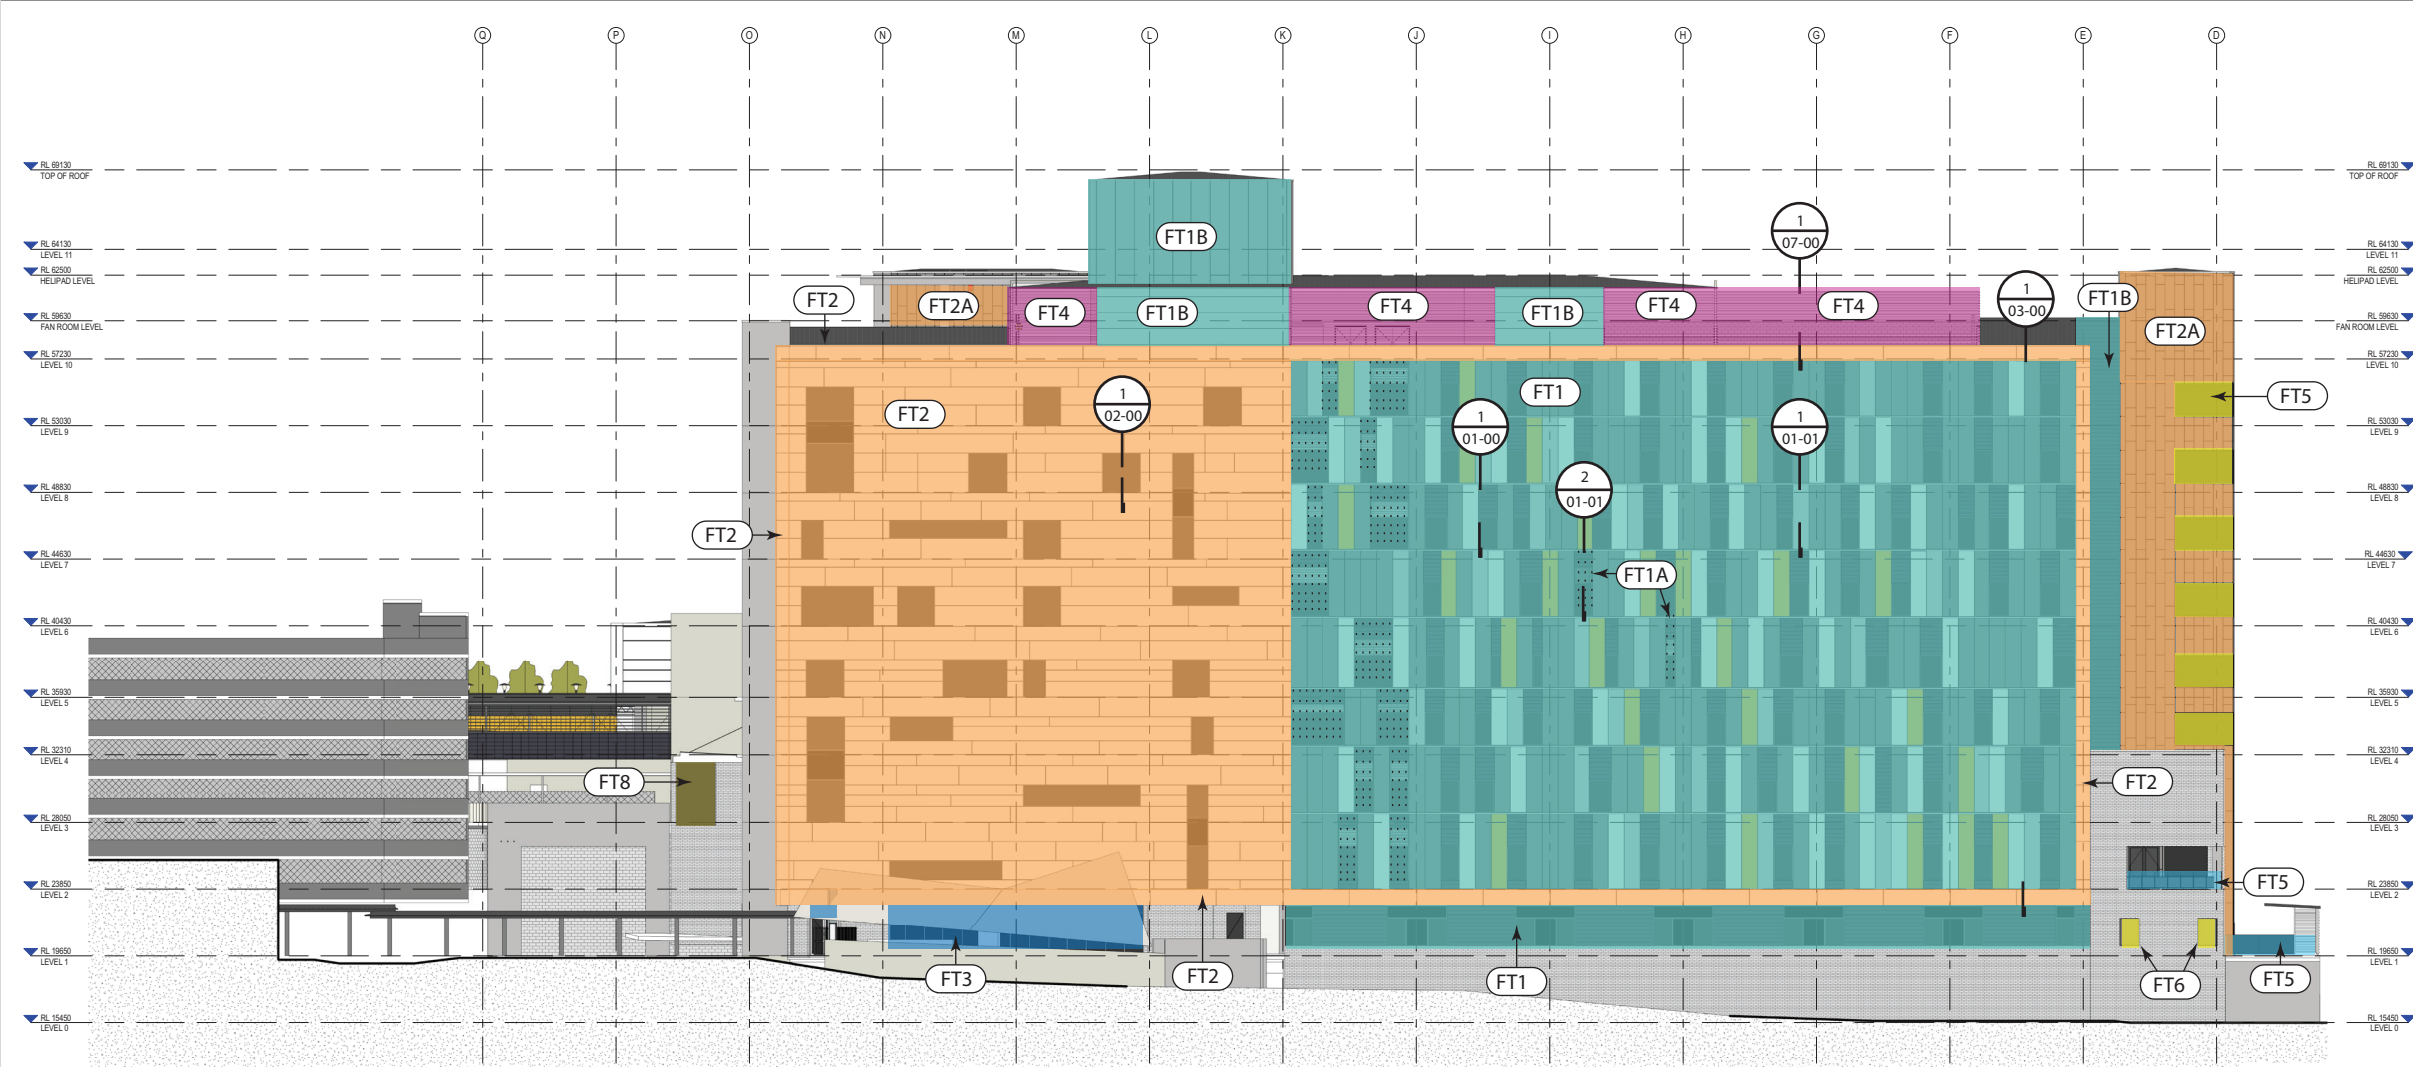

PROJECT NORTH ELEVATION OVERALL



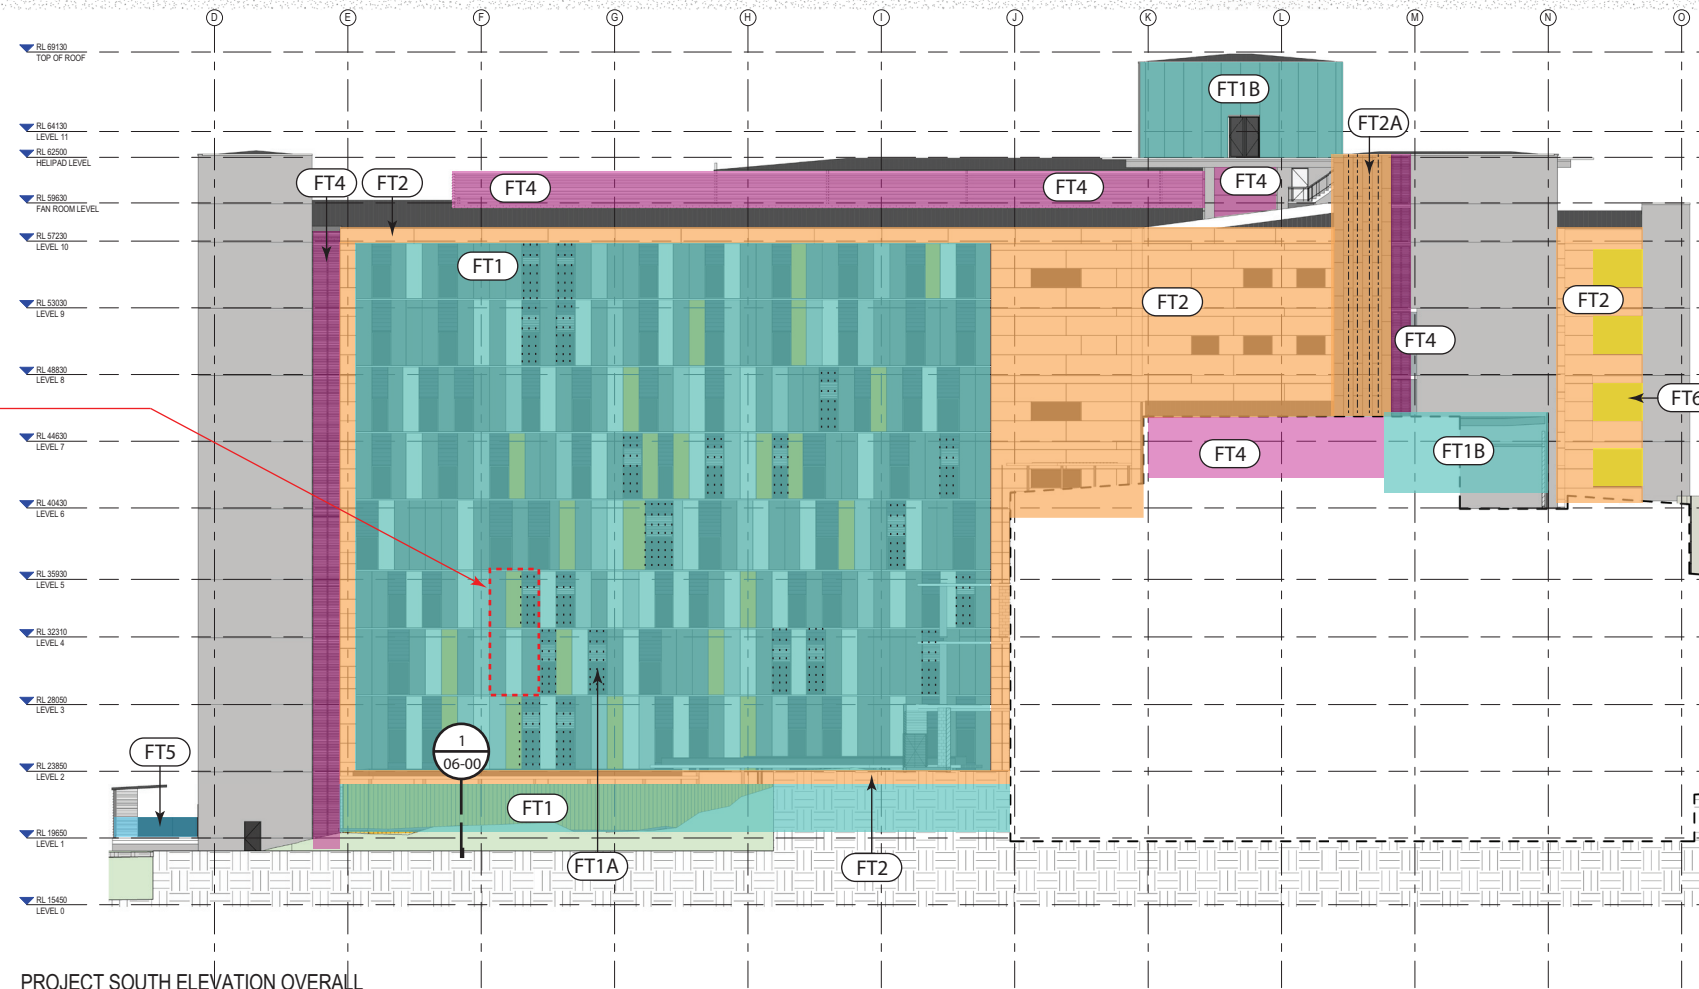


PROJECT SOUTH ELEVATION OVERALL

- FT1 Kingspan Panels with Punch Windows
- FT1A Kingspan Panels with Punch Windows and Louvres
- FT1B Kingspan Panels
- FT2 Aluminium Composite Panels with Punch Windows and Deep Reveals
- FT2A Aluminium Composite Panels
- FT2B Composite Zinc Panels
- FT3 Shopfront Glazing at Ground
- FT4 Aluminium Louvres
- FT5 Glazed Balustrade
- FT6 Punch Window
- FT7 Timber Cladding
- FT8 Crimsafe Screen
- Blockwall / Brickwall

6 NOS. KINGSPAN PANELS AND SUBSTRUCTURE FRAMING TO ALLOW FOR FACADE TO BE REMOVABLE TO ACCESS MRI EQUIPMENTS.

KEY PLAN

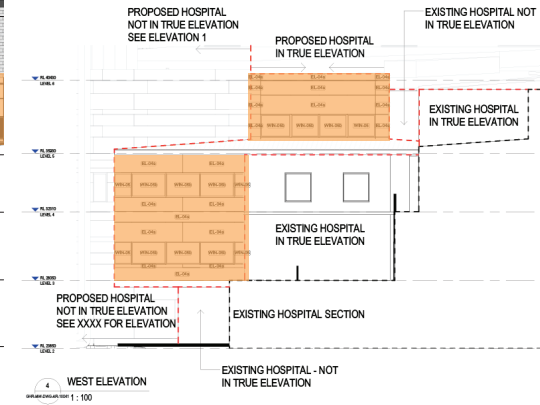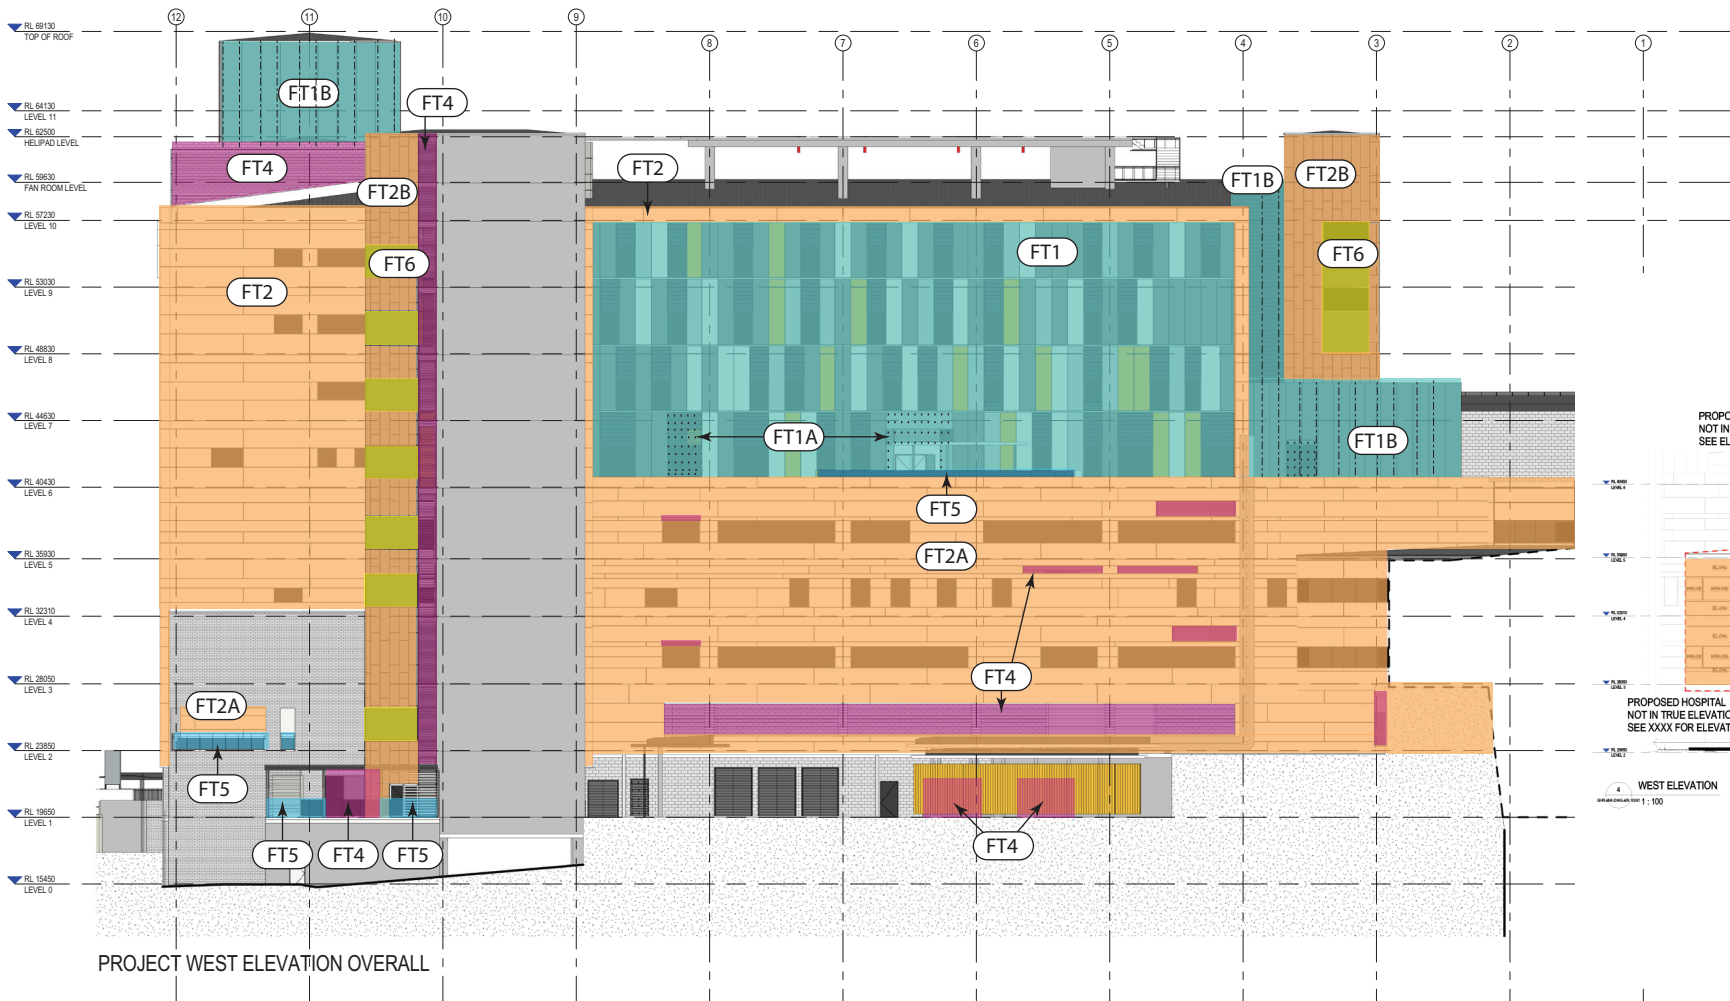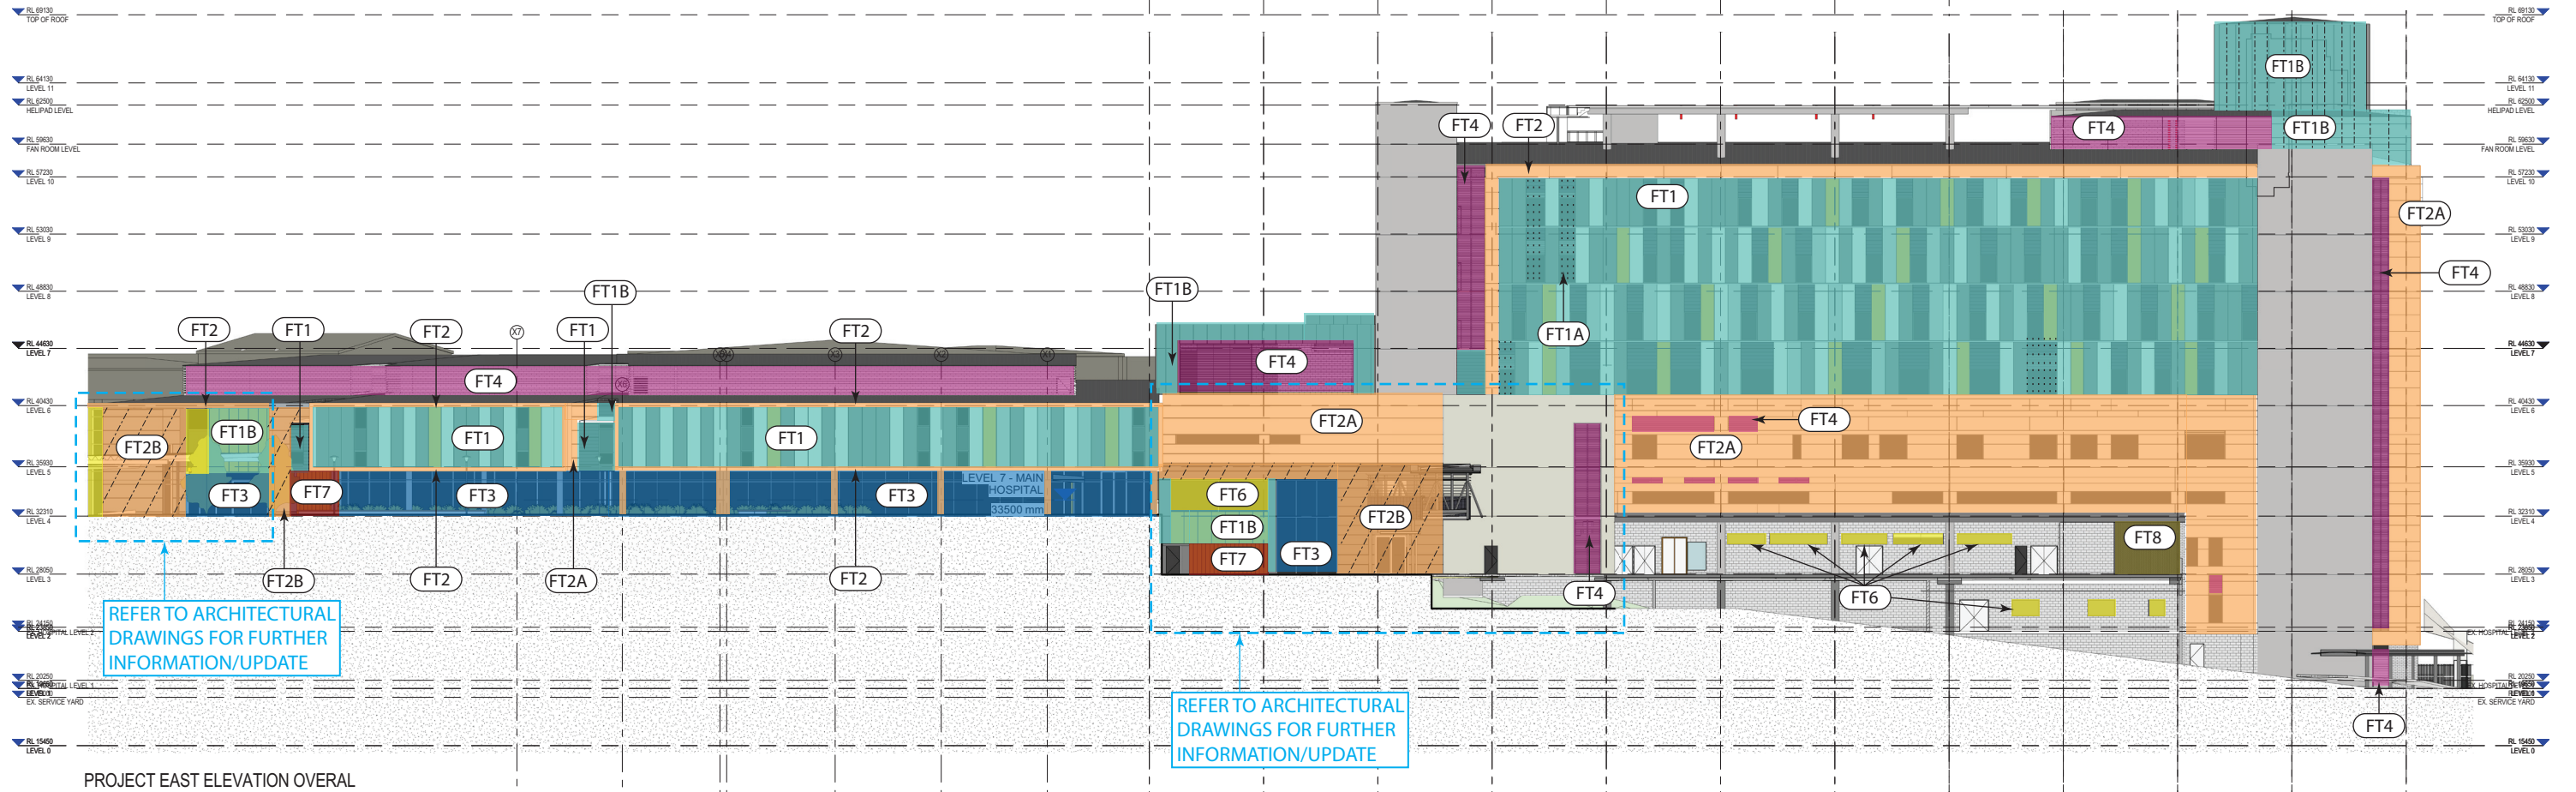

- FT1 Kingspan Panels with Punch Windows
- FT1A Kingspan Panels with Punch Windows and Louvres
- FT1B Kingspan Panels
- FT2 Aluminium Composite Panels with Punch Windows and Deep Reveals
- FT2A Aluminium Composite Panels
- FT2B Composite Zinc Panels
- FT3 Shopfront Glazing at Ground
- FT4 Aluminium Louvres
- FT5 Glazed Balustrade
- FT6 Punch Window
- FT7 Timber Cladding
- FT8 Crimsafe Screen
- Blockwall / Brickwall