




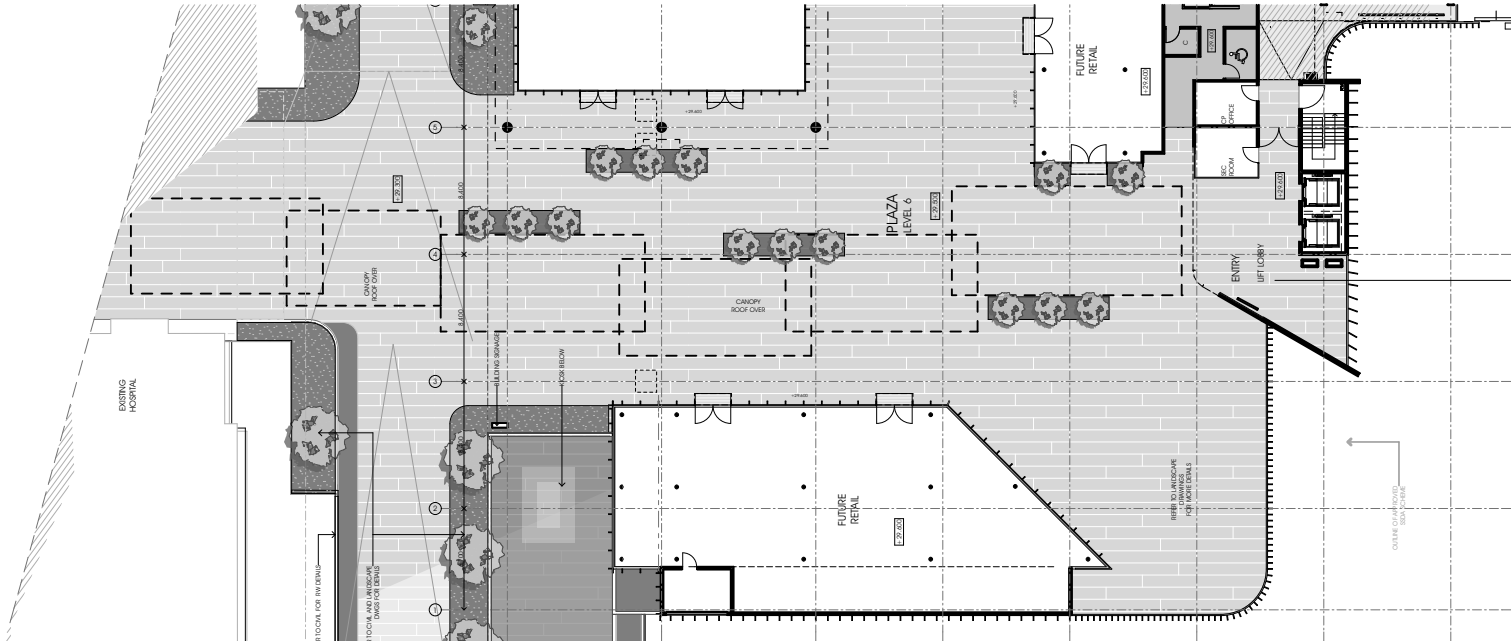

WALKWAY FLOOR PLAN-LEVEL 6

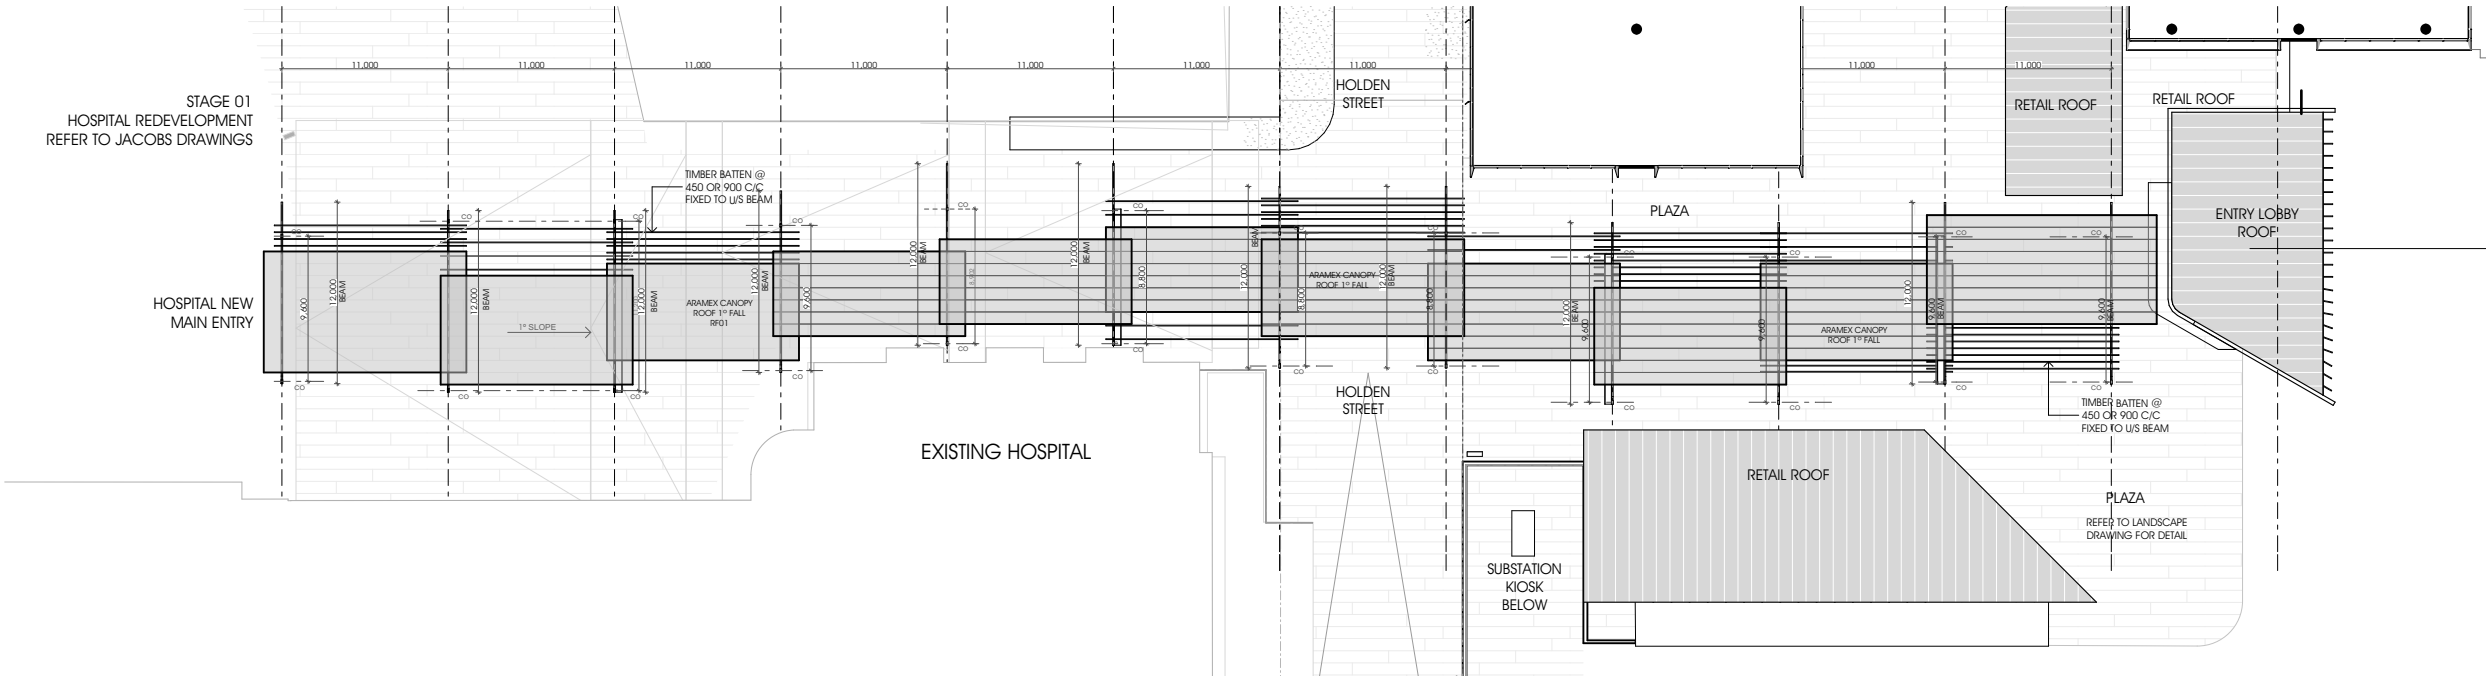

WALKWAY ROOF PLAN-LEVEL 7

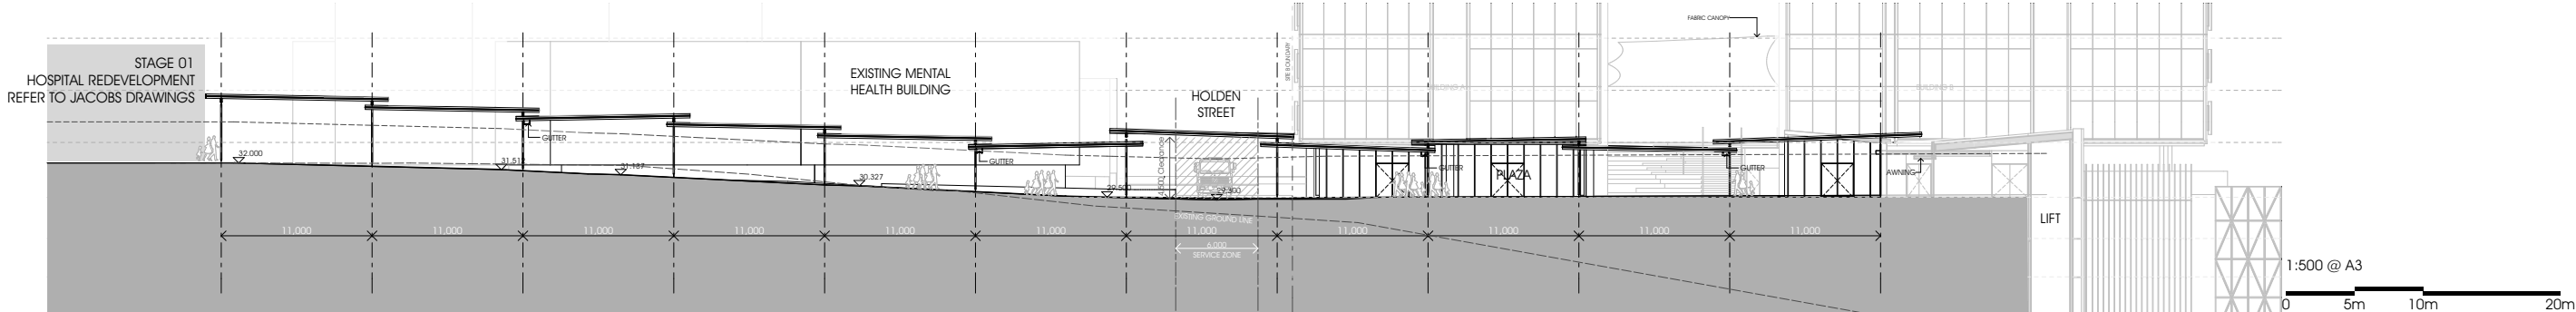

SECTION AA

Gosford Hospital Redevelopment

Section 96 Submission