
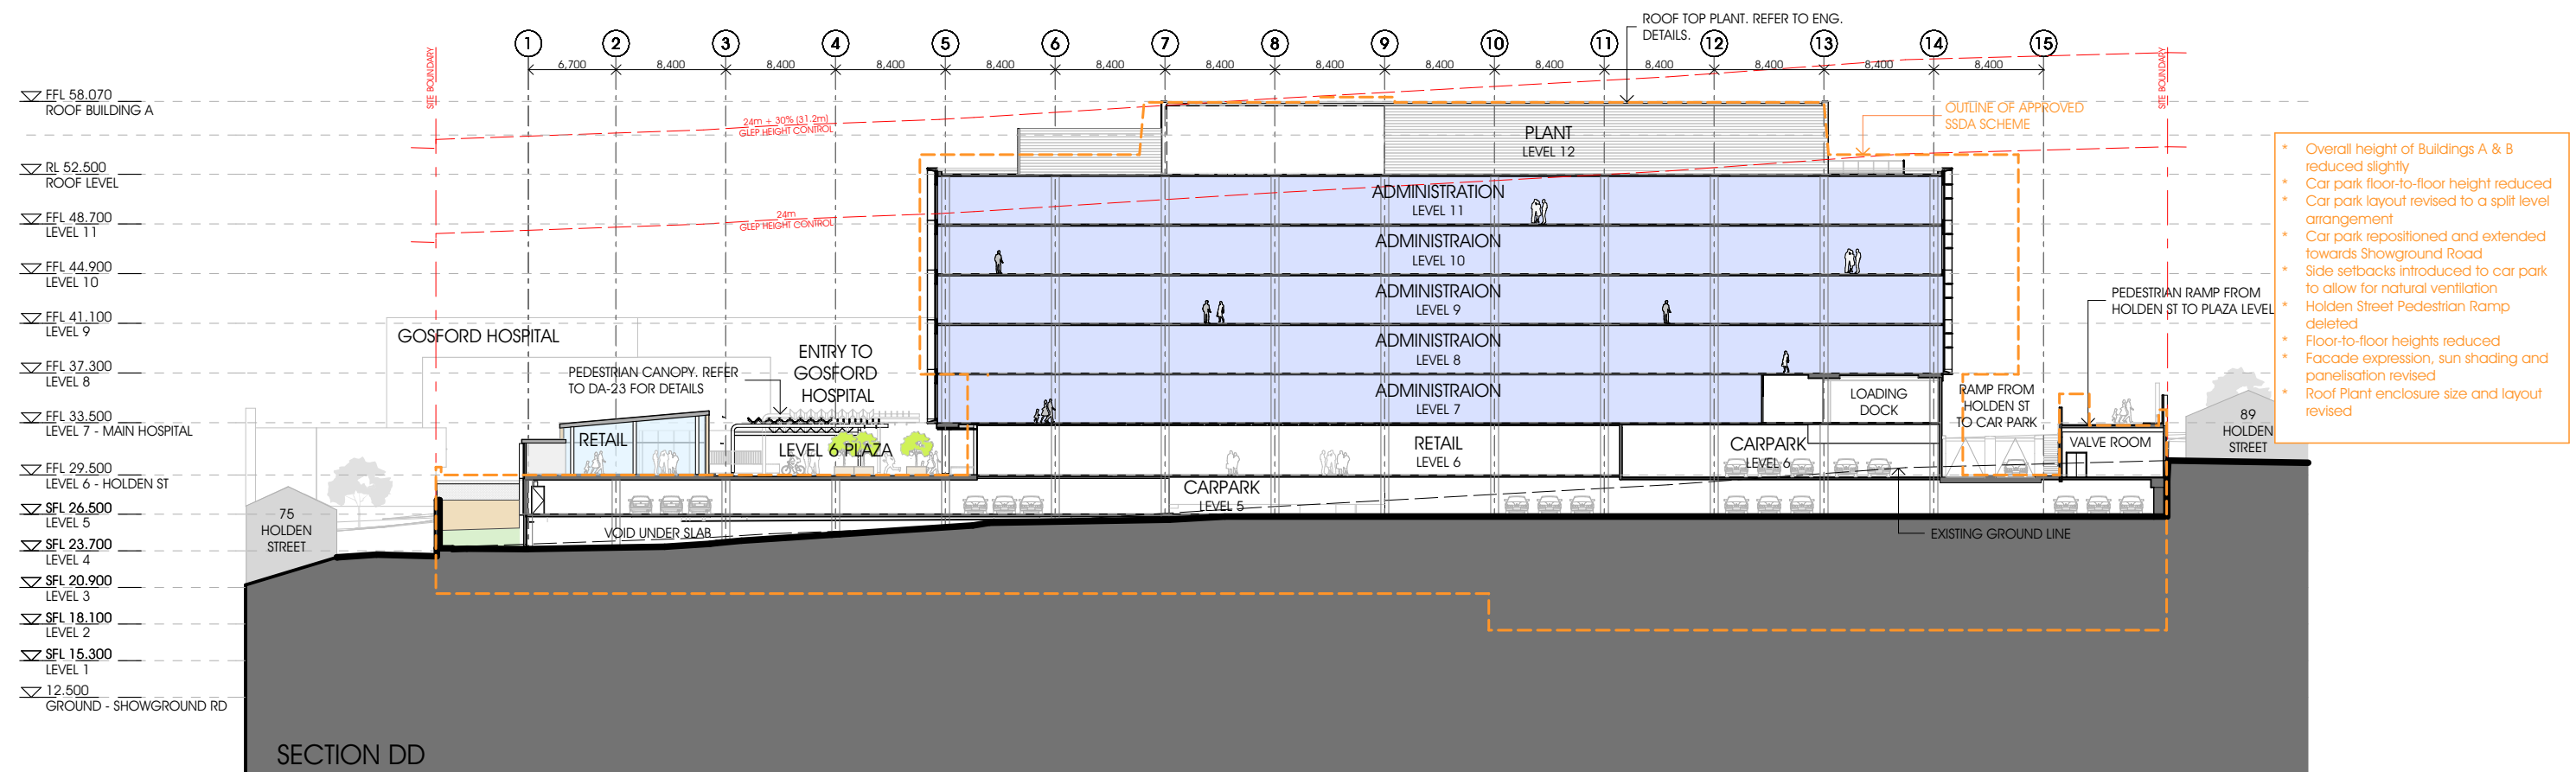


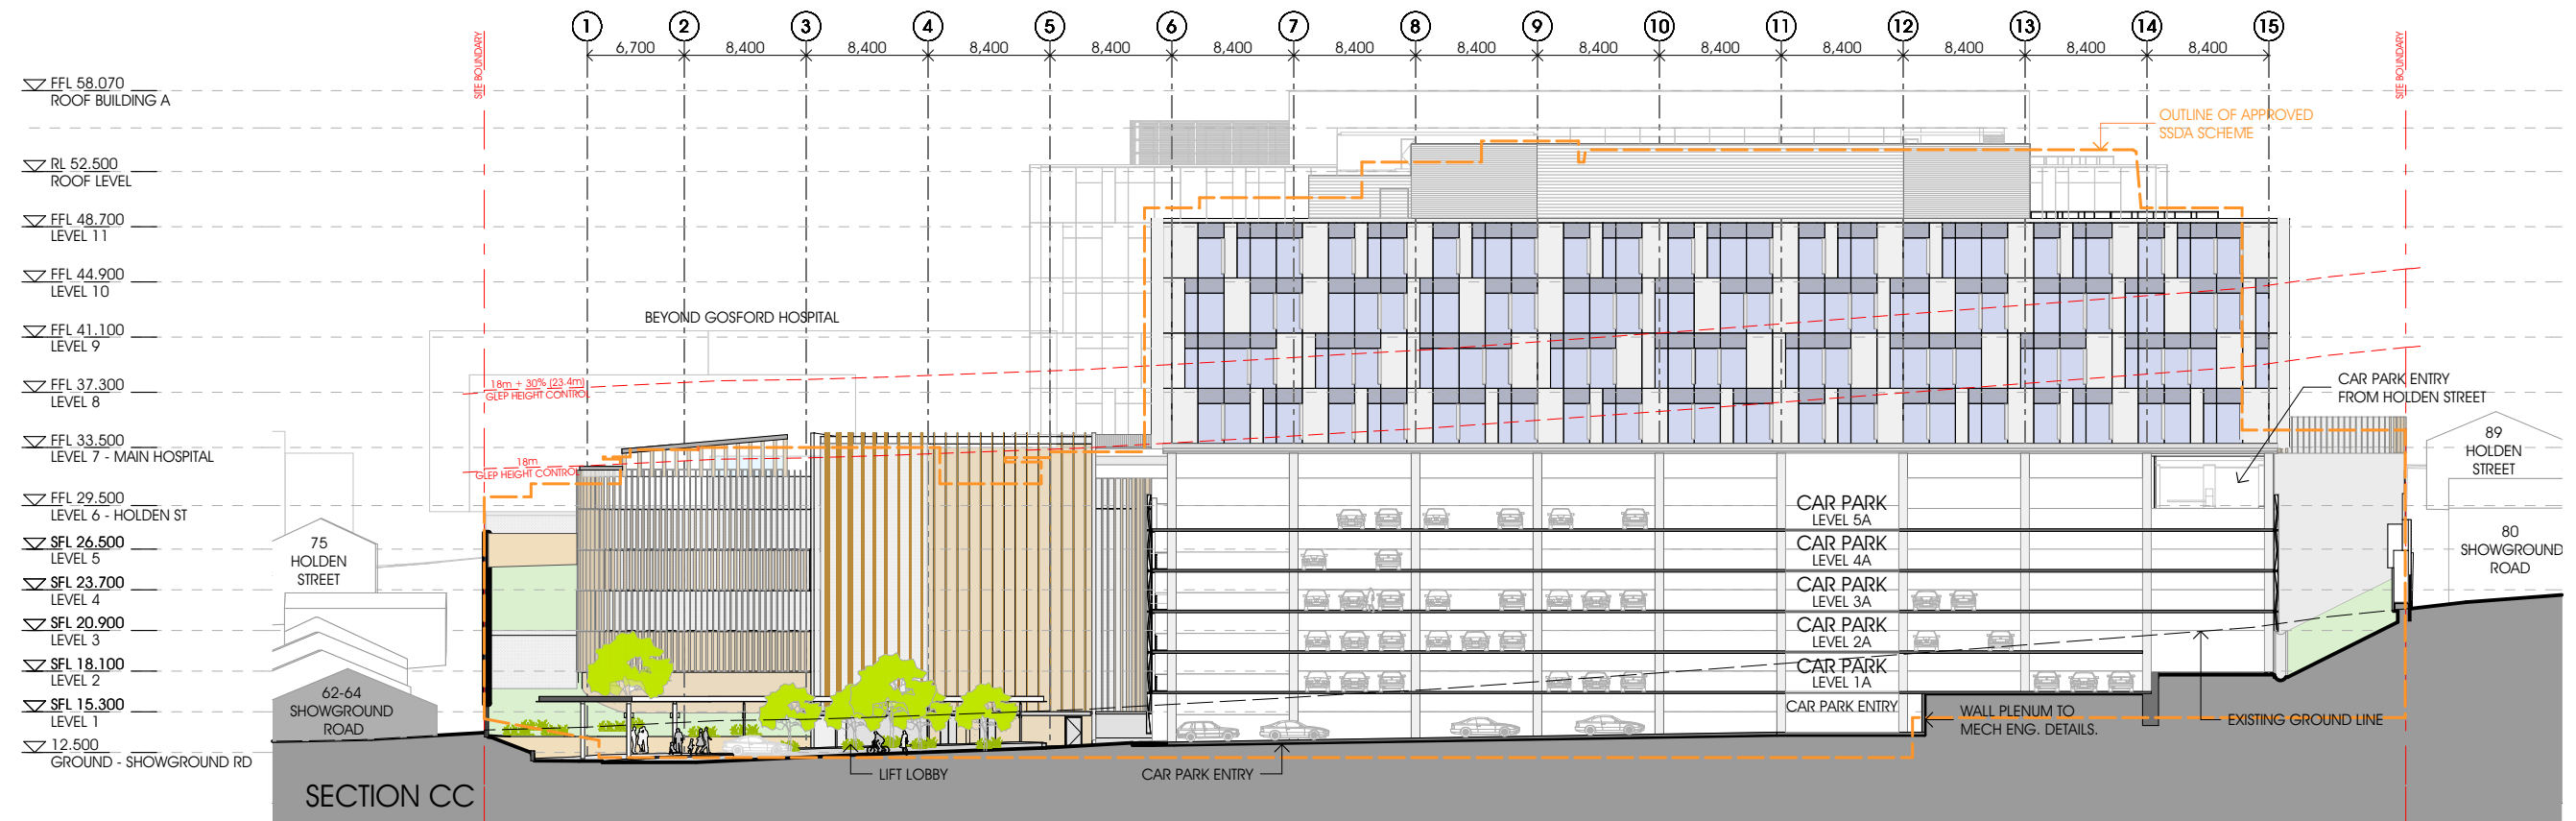

Gosford Hospital Redevelopment

Section 96 Submission

This drawing is issued upon the condition it is not copied, reproduced, retained or disclosed to any unauthorised person either wholly or in part without prior consent in writing of fitzpatrick+partners.

Do not scale drawings. Check dimensions before commencing work.

Drawings show design intent only. Shop drawings are to be provided for approval prior to construction or manufacture.
Inconsistencies are to be reported to fitzpatrick + partners.



PROJECT NORTH

SCALE @ A3
1:500

PRINT DATE
20/07/2016

fitzpatrick+partners
© Copyright 2016
P) + 61 2 8274 8200 W) www.fitzpatrickpartners.com

DRAWING
SECTIONS CC & DD

PROJECT NO.
21516

DRAWING NO.
DA-18

ISSUE