



FLOOR PLAN DETAIL

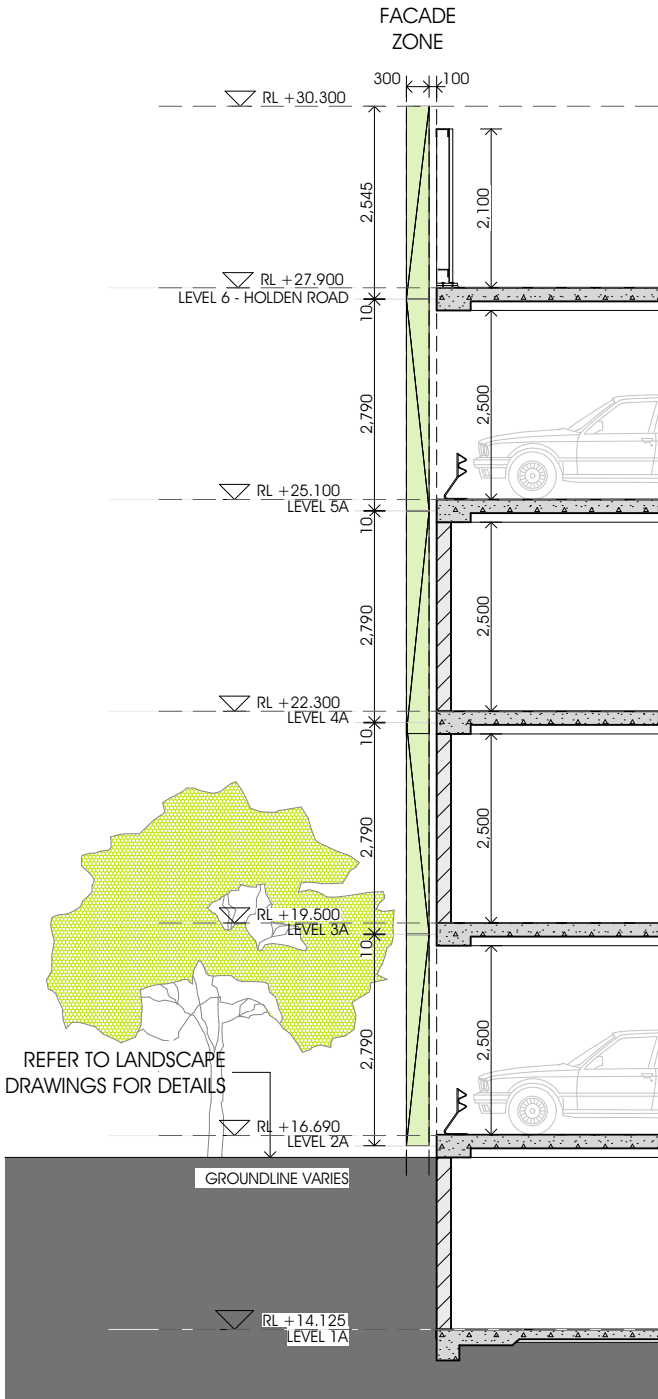

CARPARK FACADE 1 SECTION

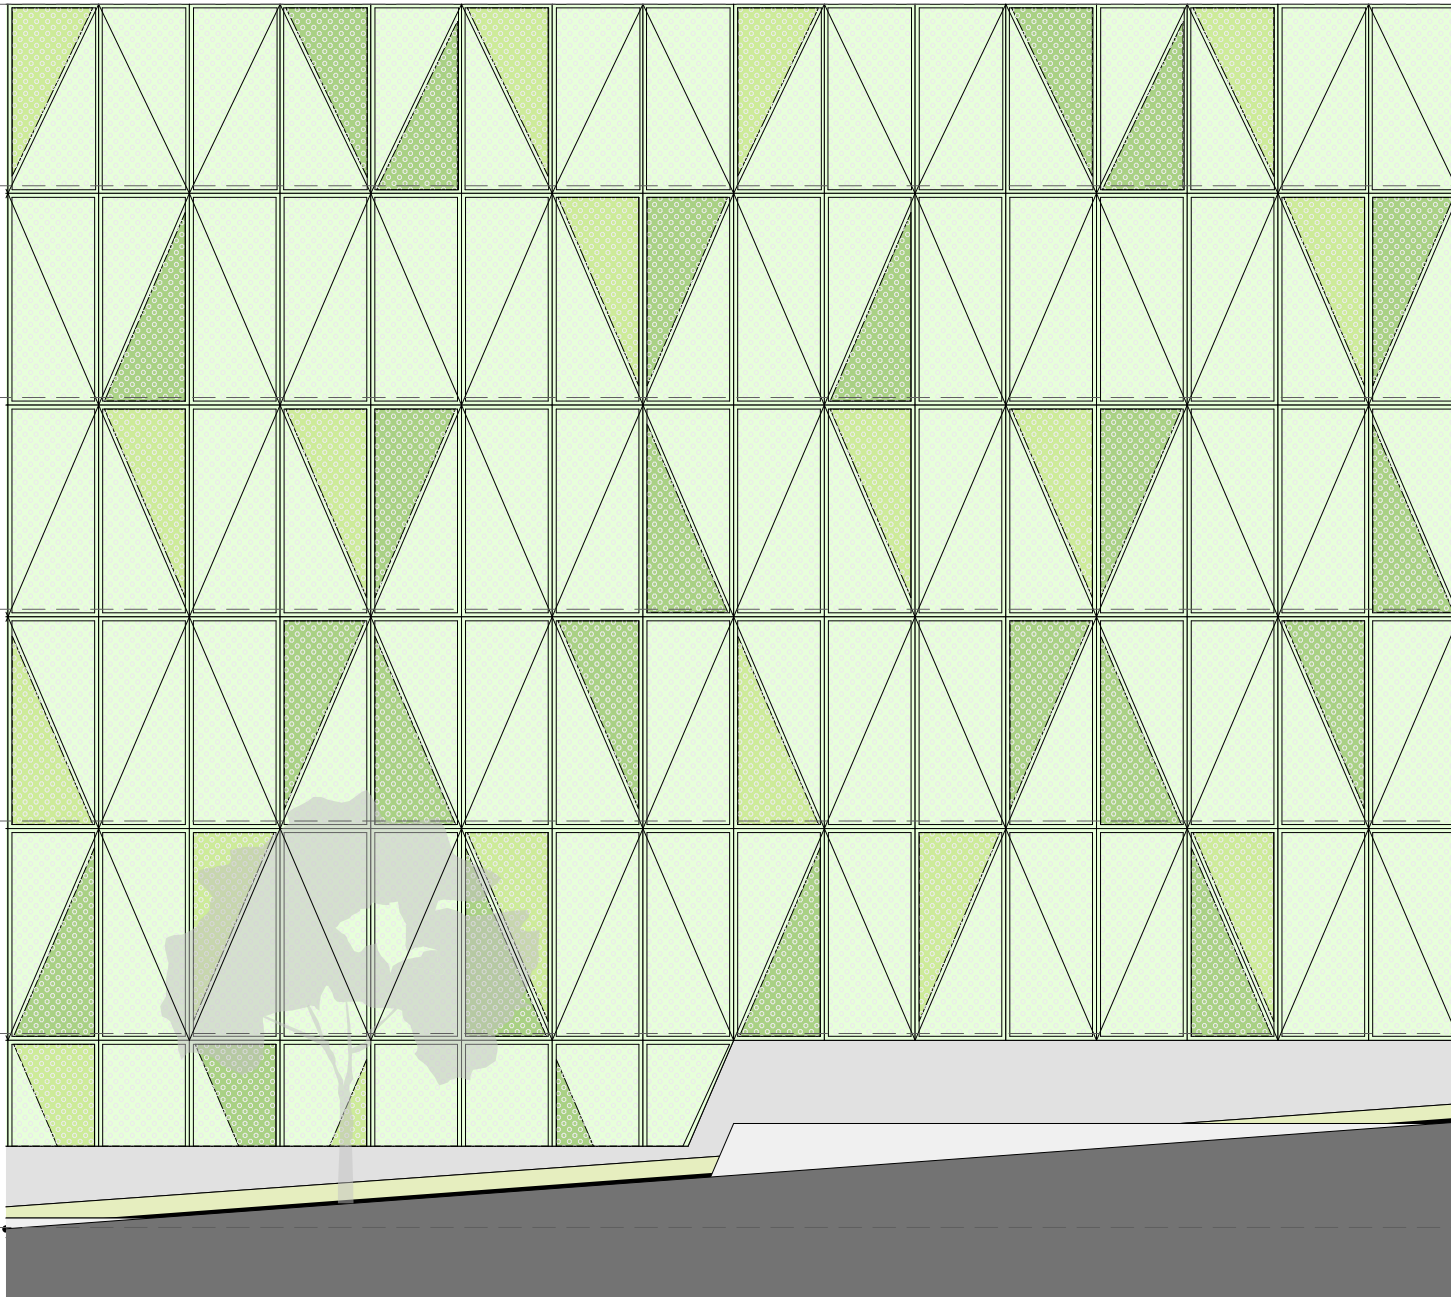

ELEVATION DETAIL