


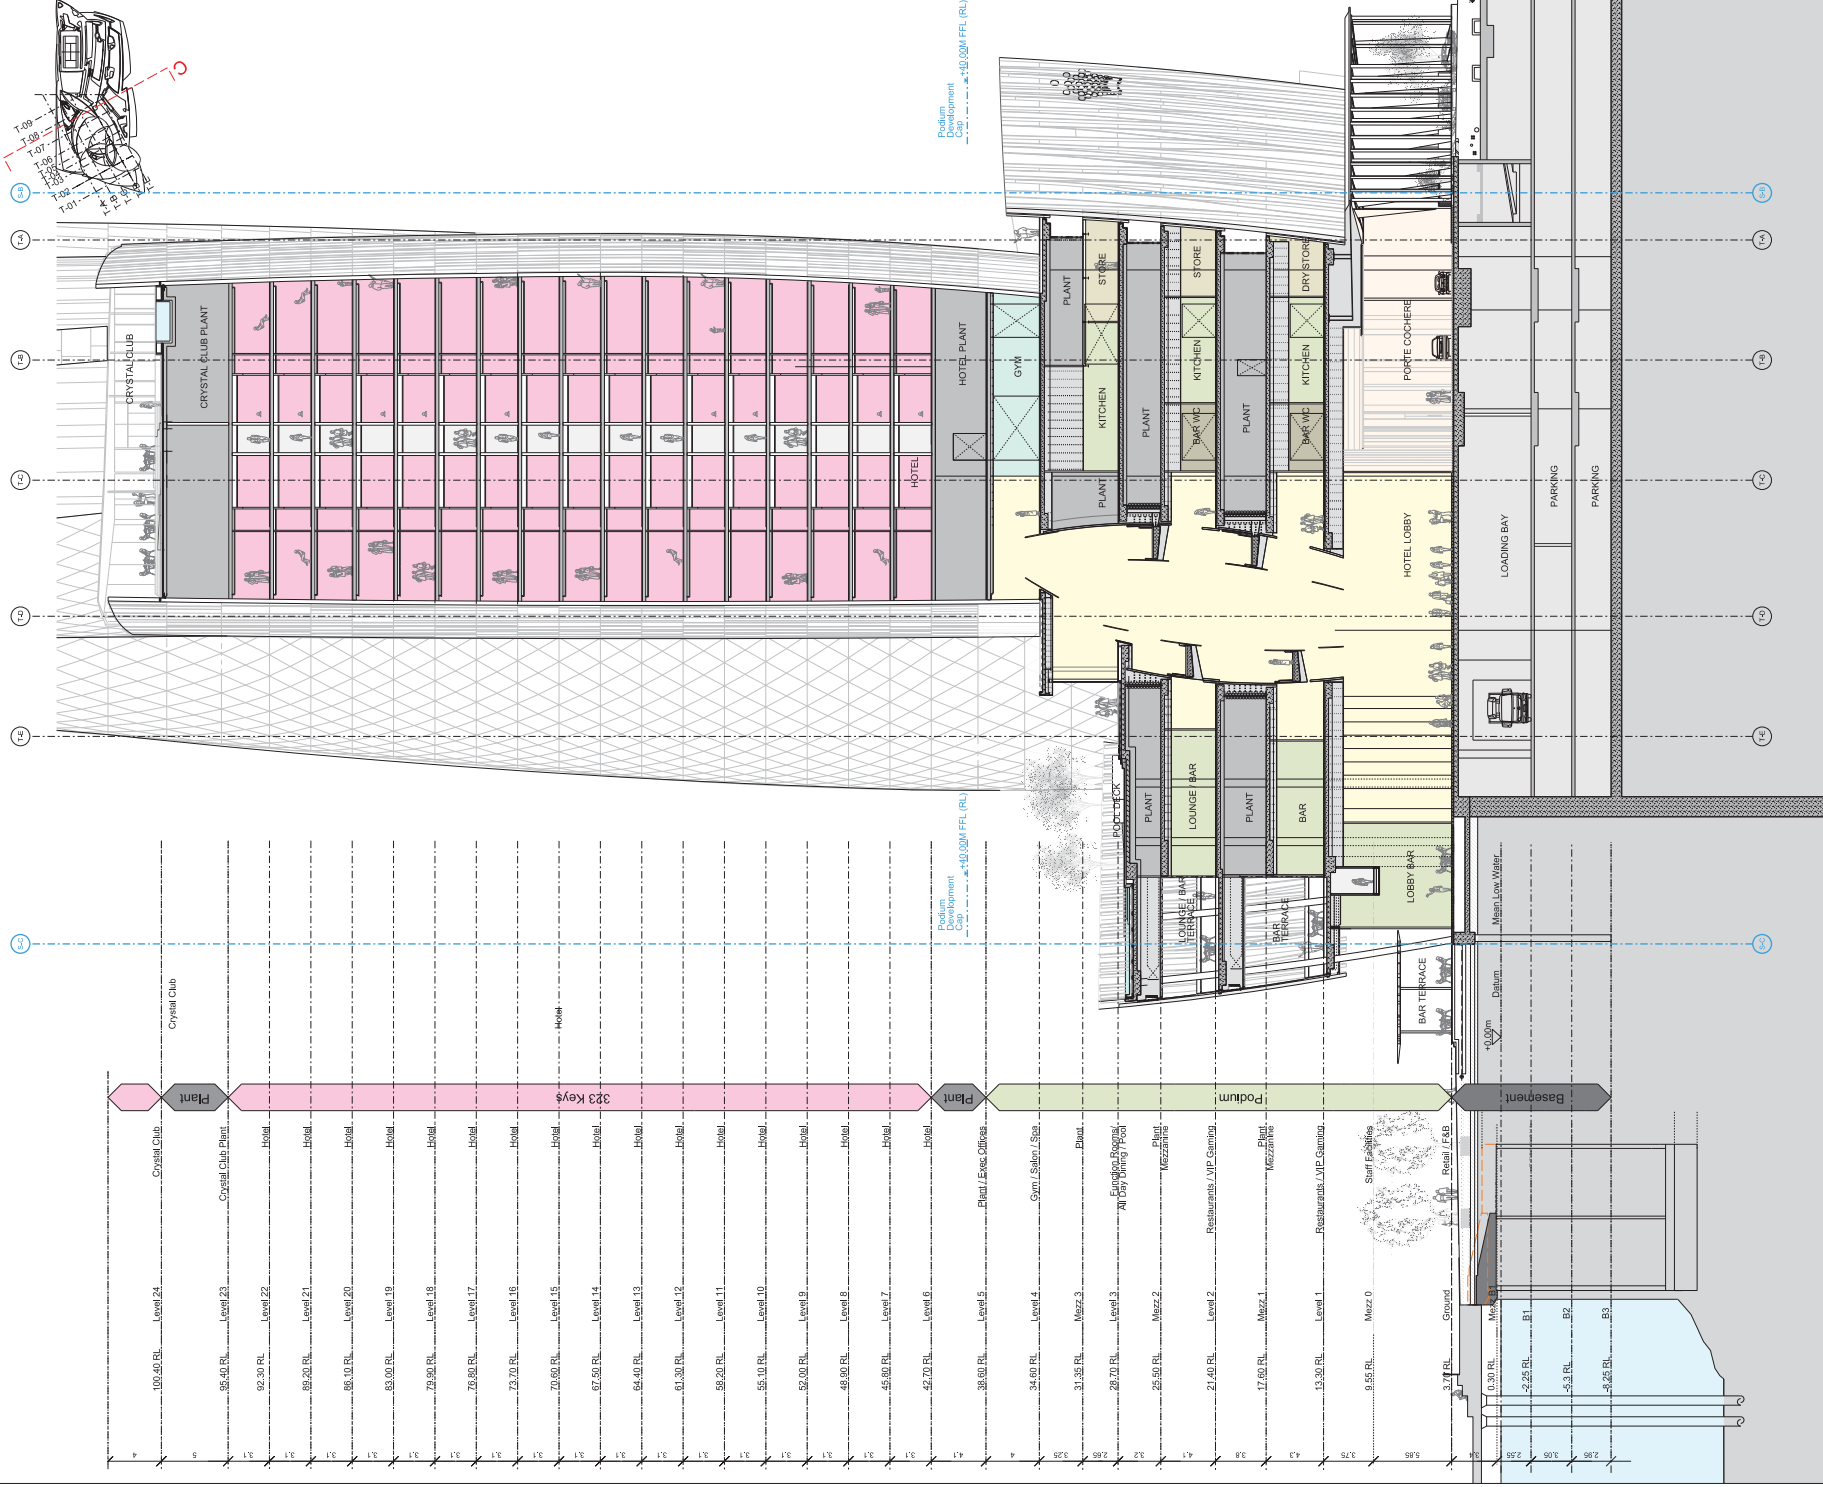


Issue	Date	Description	By	Check

33 Bowling Green Lane
EC1R 6BJ
www.wikhsoneyre.com

Wikhsoneyre Architects

Project: 915,00 Crown Hotel Sydney
Title: Section CC Hotel
Scale: 1:200
Sheet: 00915-S-2003-TP

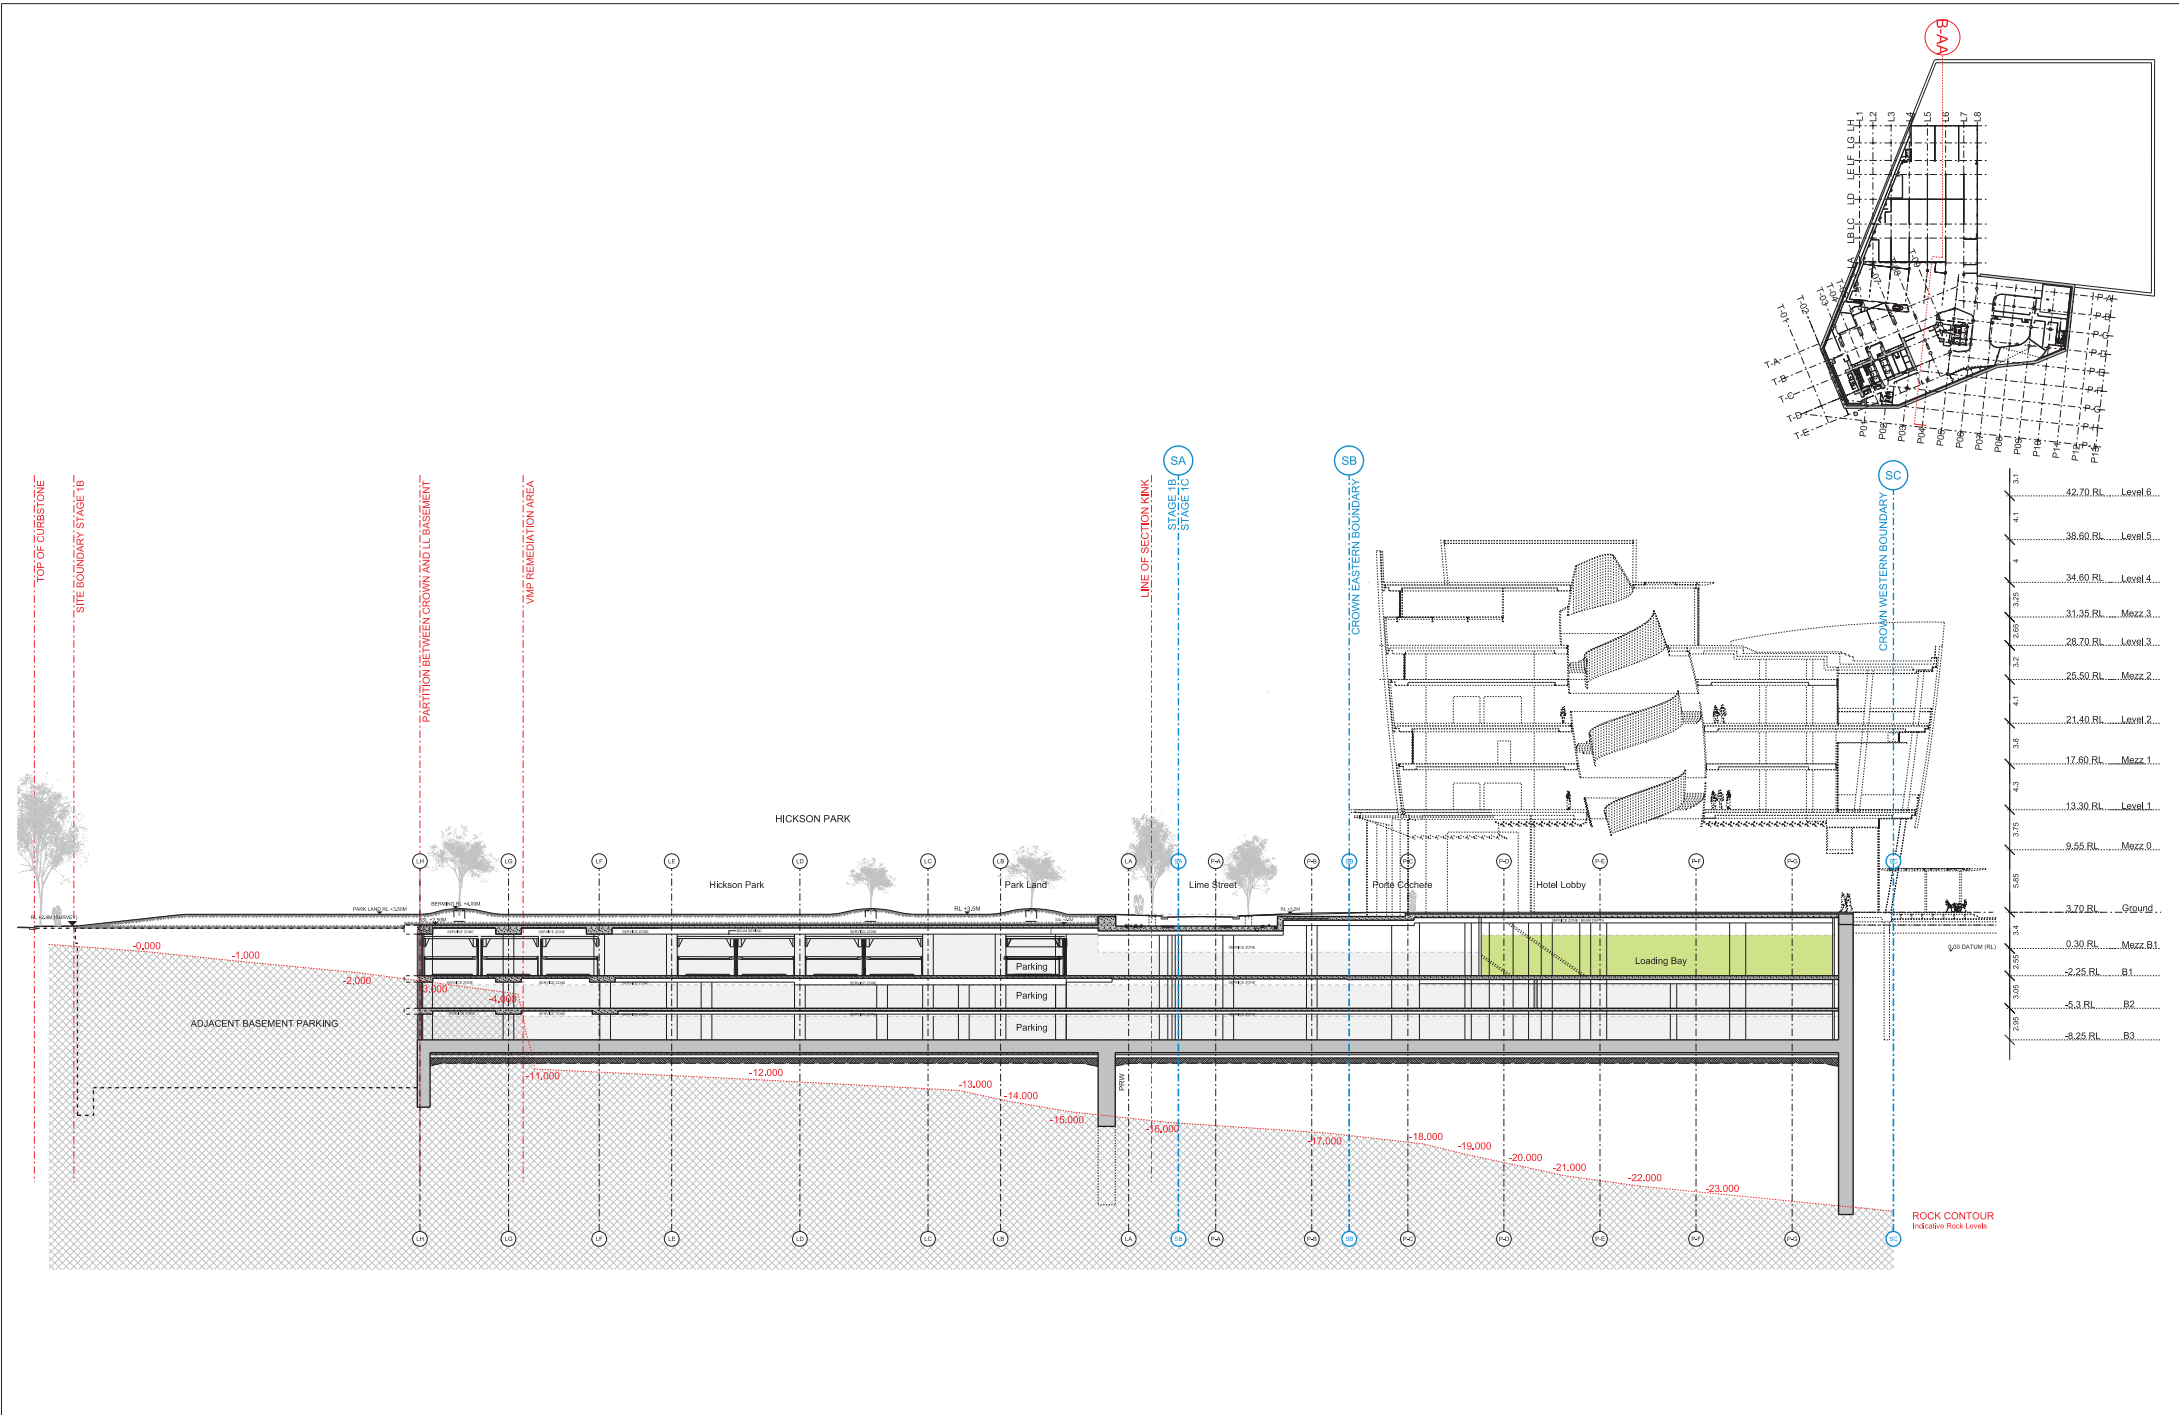

Issue	Date	Description	By	Chkd
01	17/03/2019	Final Submission	IT	AK



33 Bowdler Green Lane
London
EC1R 8B J



+44 (0) 20 7608 7500 T
+44 (0) 20 7608 7501 F
www.wilkinsonayre.com

Project:	915,11 Crown Hotel Sydney
Title:	Basement Section B-AA
Scale @A1: 1:250	Drawing and CAD File Number: 00915-S-2010-TP
Scale @A3: 1:500	Rev: 00

WilkinsonEyre.Architects

STAGE 1 / STAGE 2 BOUNDARY

STAGE 1C
CROWN EASTERN BOUNDARY

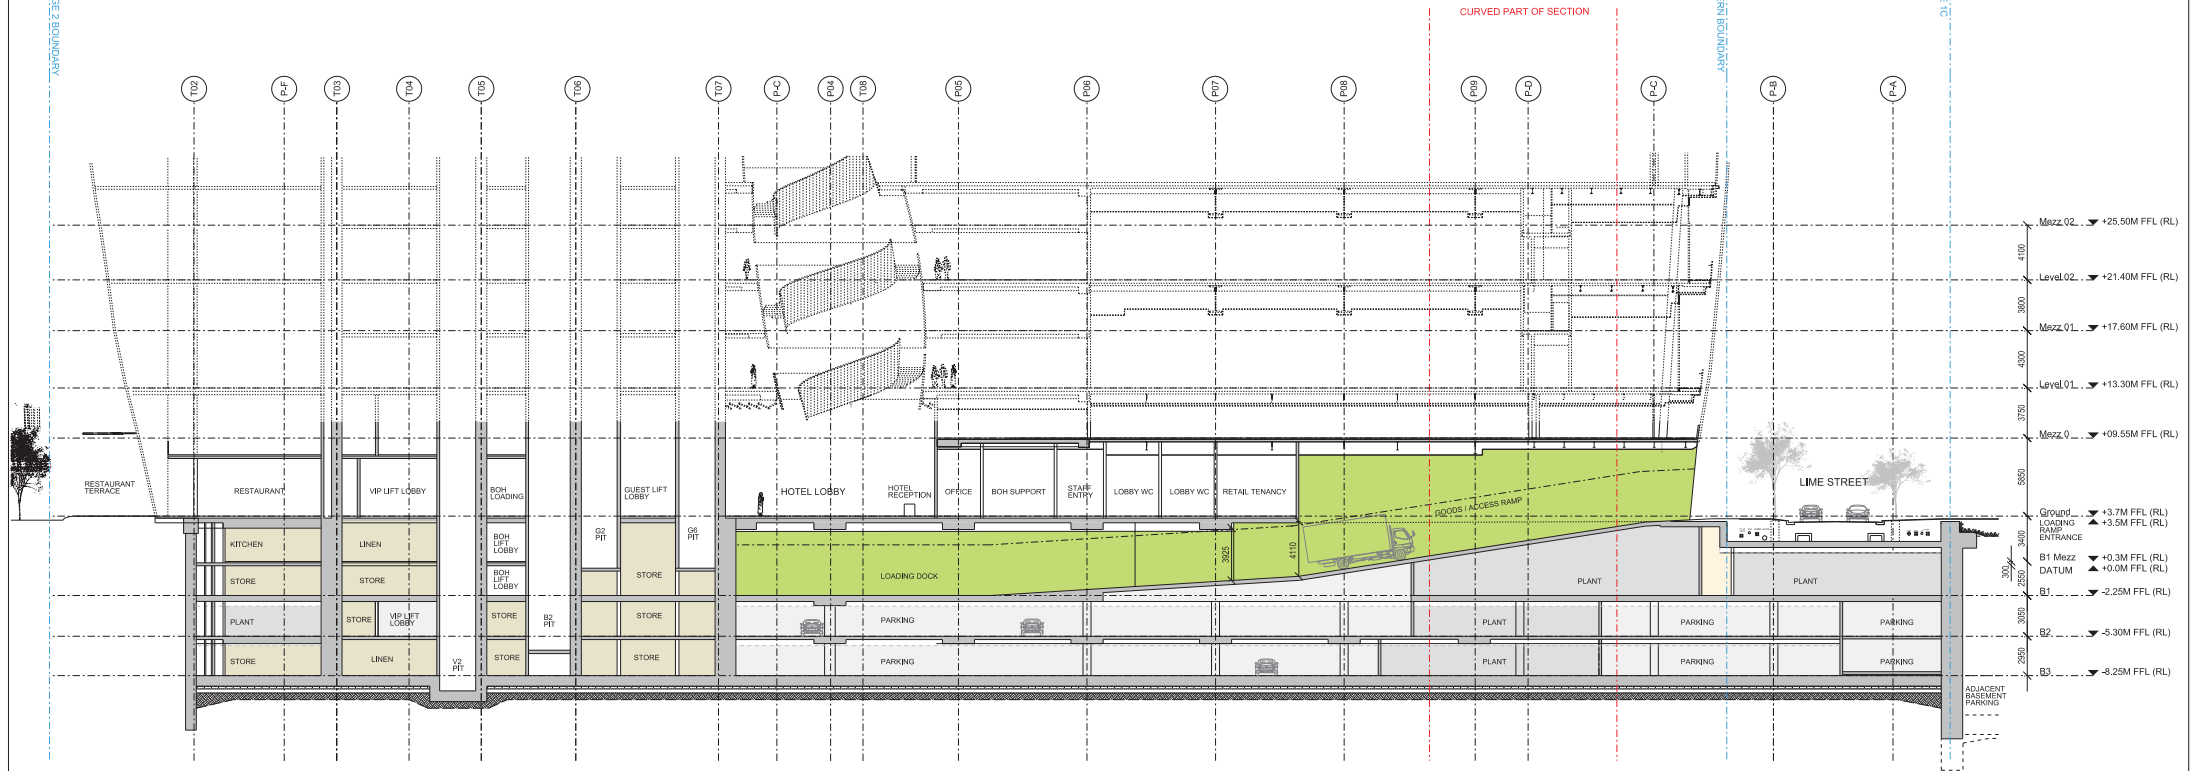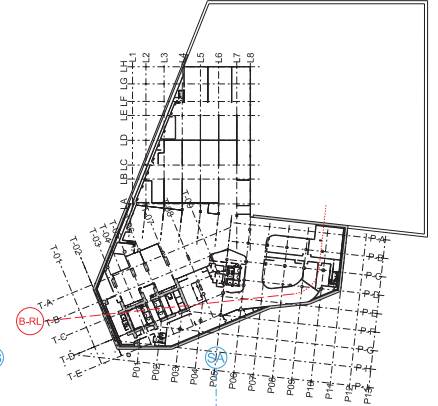

Issue	Date	Description	By	Chkd
01	17/03/2019	Final Submission	AD	AK



33 Bowring Green Lane
London
EC1R 8BJ



CROWN

WilkinsonEyre.Architects

+44 (0) 20 7608 7500 T
+44 (0) 20 7608 7501 F
www.wilkinsonseyre.com

Project: 915,11 Crown Hotel Sydney
Title: Basement Section BRL - Loading Ramp

Scale @A1: 1:200
Scale @A3: 1:400
Drawing and CAD File Number:
00915-S-2011-TP
Rev: 00

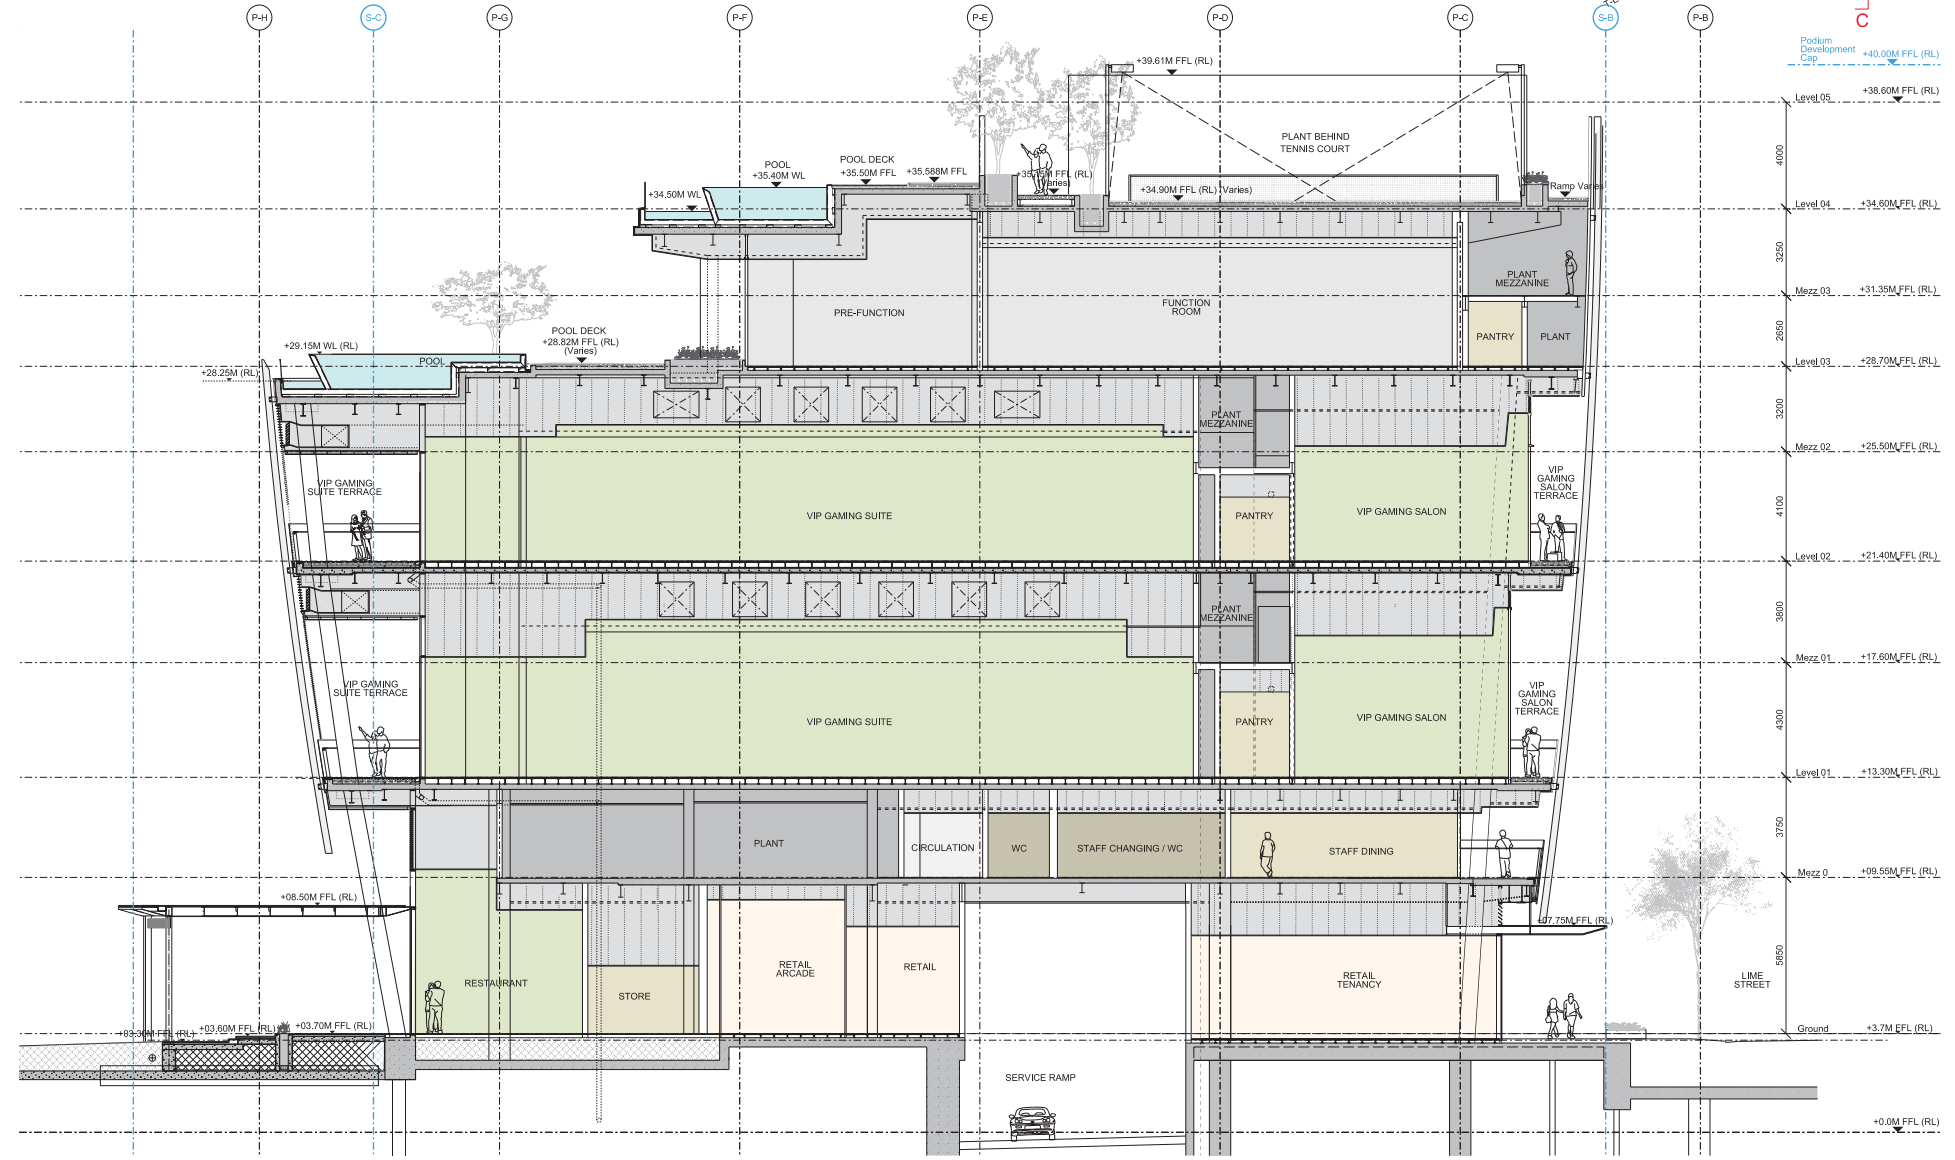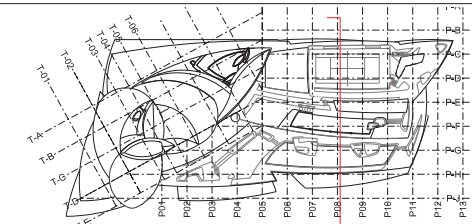

Issue	Date	Description	By	Chkd



33 Bowling Green Lane
London
EC1R 9BJ

+44 (0) 20 7608 7500 T
+44 (0) 20 7608 7501 F
www.wilkinsonayre.com

WilkinsonEyre.Architects

Project:	915,11 Crown Hotel Sydney
Title:	Section GG
Scale @A1:	1:100
Scale @A3:	1:200
Drawing and CAD File Number:	00915-S-2012-TP
Rev:	