


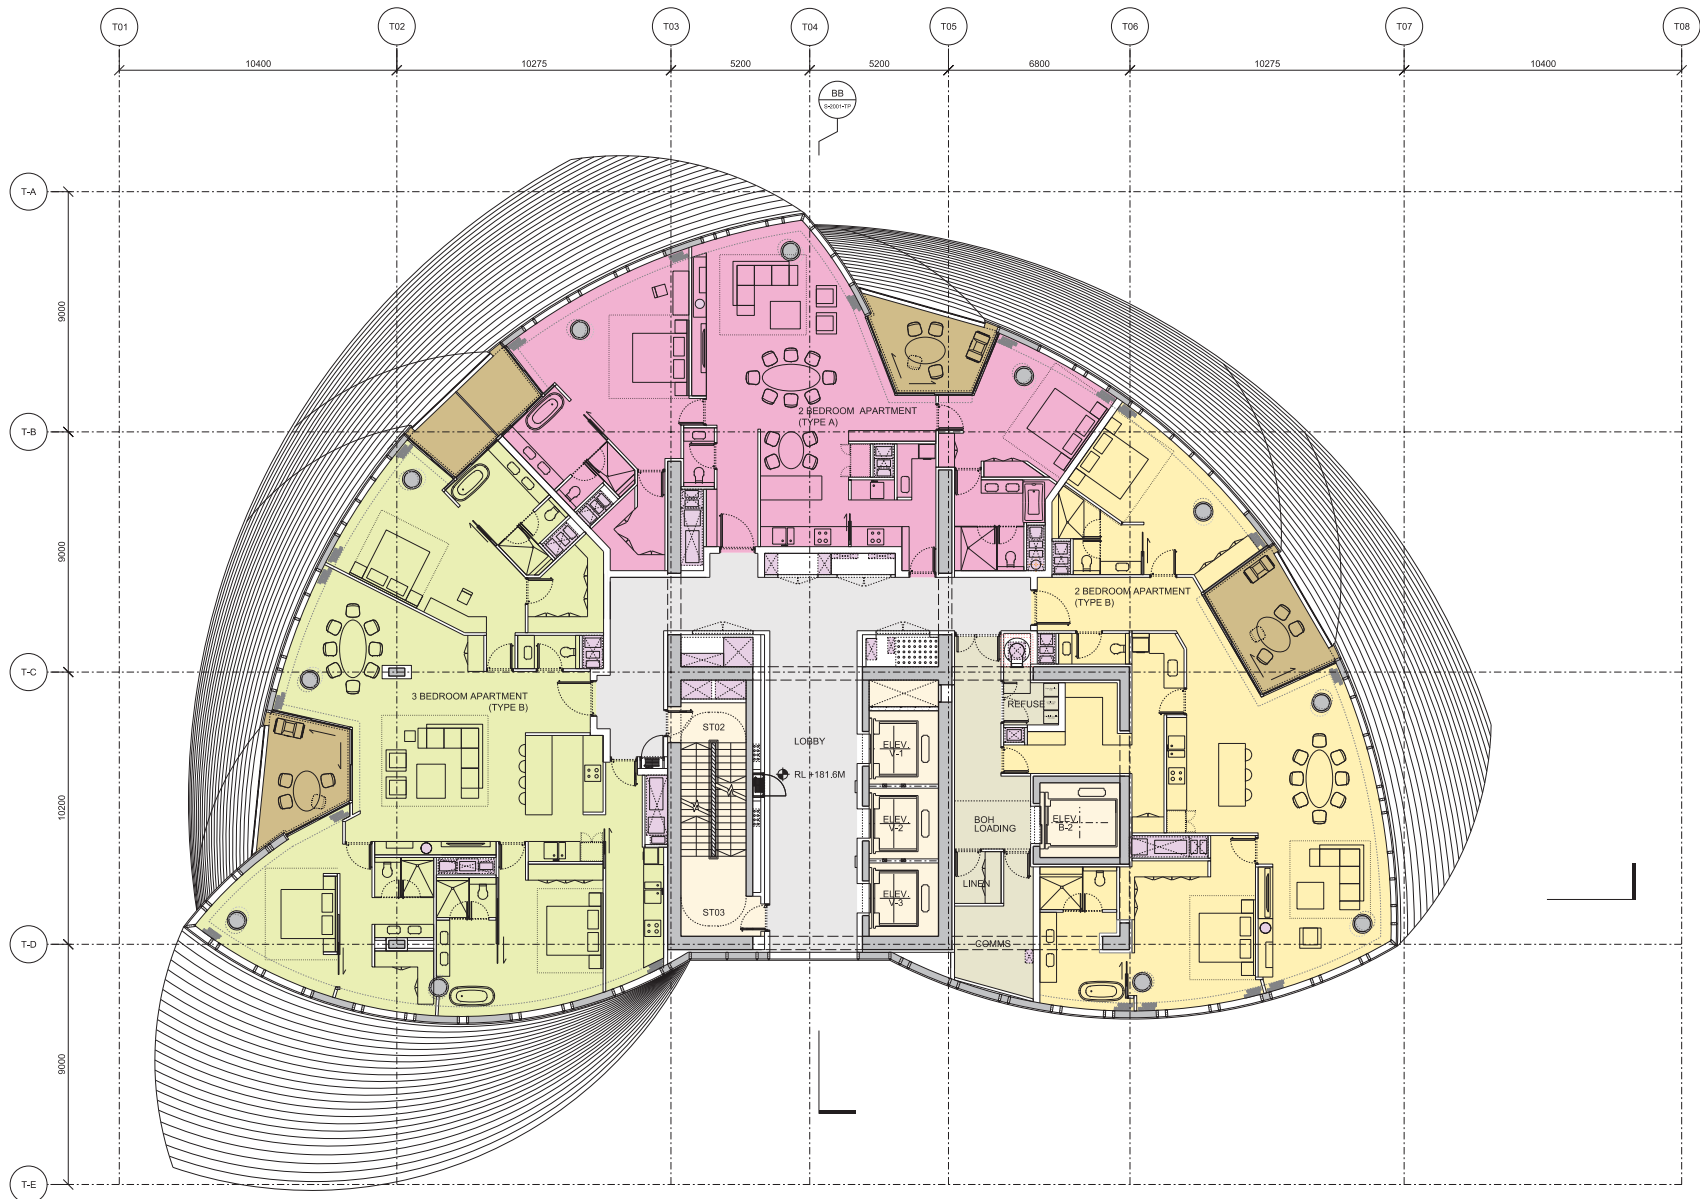

**01 LEVEL 47**  
 1:100 @ A1  
 Minimum 3 Apartment Floor,  
 3 Bedroom Apartment (Type B)  
 2 Bedroom Apartment (Type A)  
 2 Bedroom Apartment (Type B)

TERRACES  
 PLANT  
 CORES  
 RISERS  
 CIRCULATION  
 BOH

| Issue | Date       | Description      | By | Chkd |
|-------|------------|------------------|----|------|
| 01    | 17/03/2019 | Final Submission | DC | AK   |
|       |            |                  |    |      |
|       |            |                  |    |      |
NOTES:  
 All plans represent cut at +1.4M above FFL




33 Bowling Green Lane  
 London  
 EC1R 0BJ

+44 (0) 20 7688 7500 T  
 +44 (0) 20 7688 7501 F  
 www.wilkinsonayre.com

**WilkinsonEyre.Architects**

|                                                               |                                                 |
|---------------------------------------------------------------|-------------------------------------------------|
| Project: 915,11 Crown Hotel Sydney                            | Rev: 00                                         |
| Title: Level 47 Plan<br>3 Apartments Per Level (Type 2) - Min |                                                 |
| Scale @A1: 1:100<br>Scale @A3: 1:200                          | Drawing and CAD File Number:<br>00915-P-1470-TP |

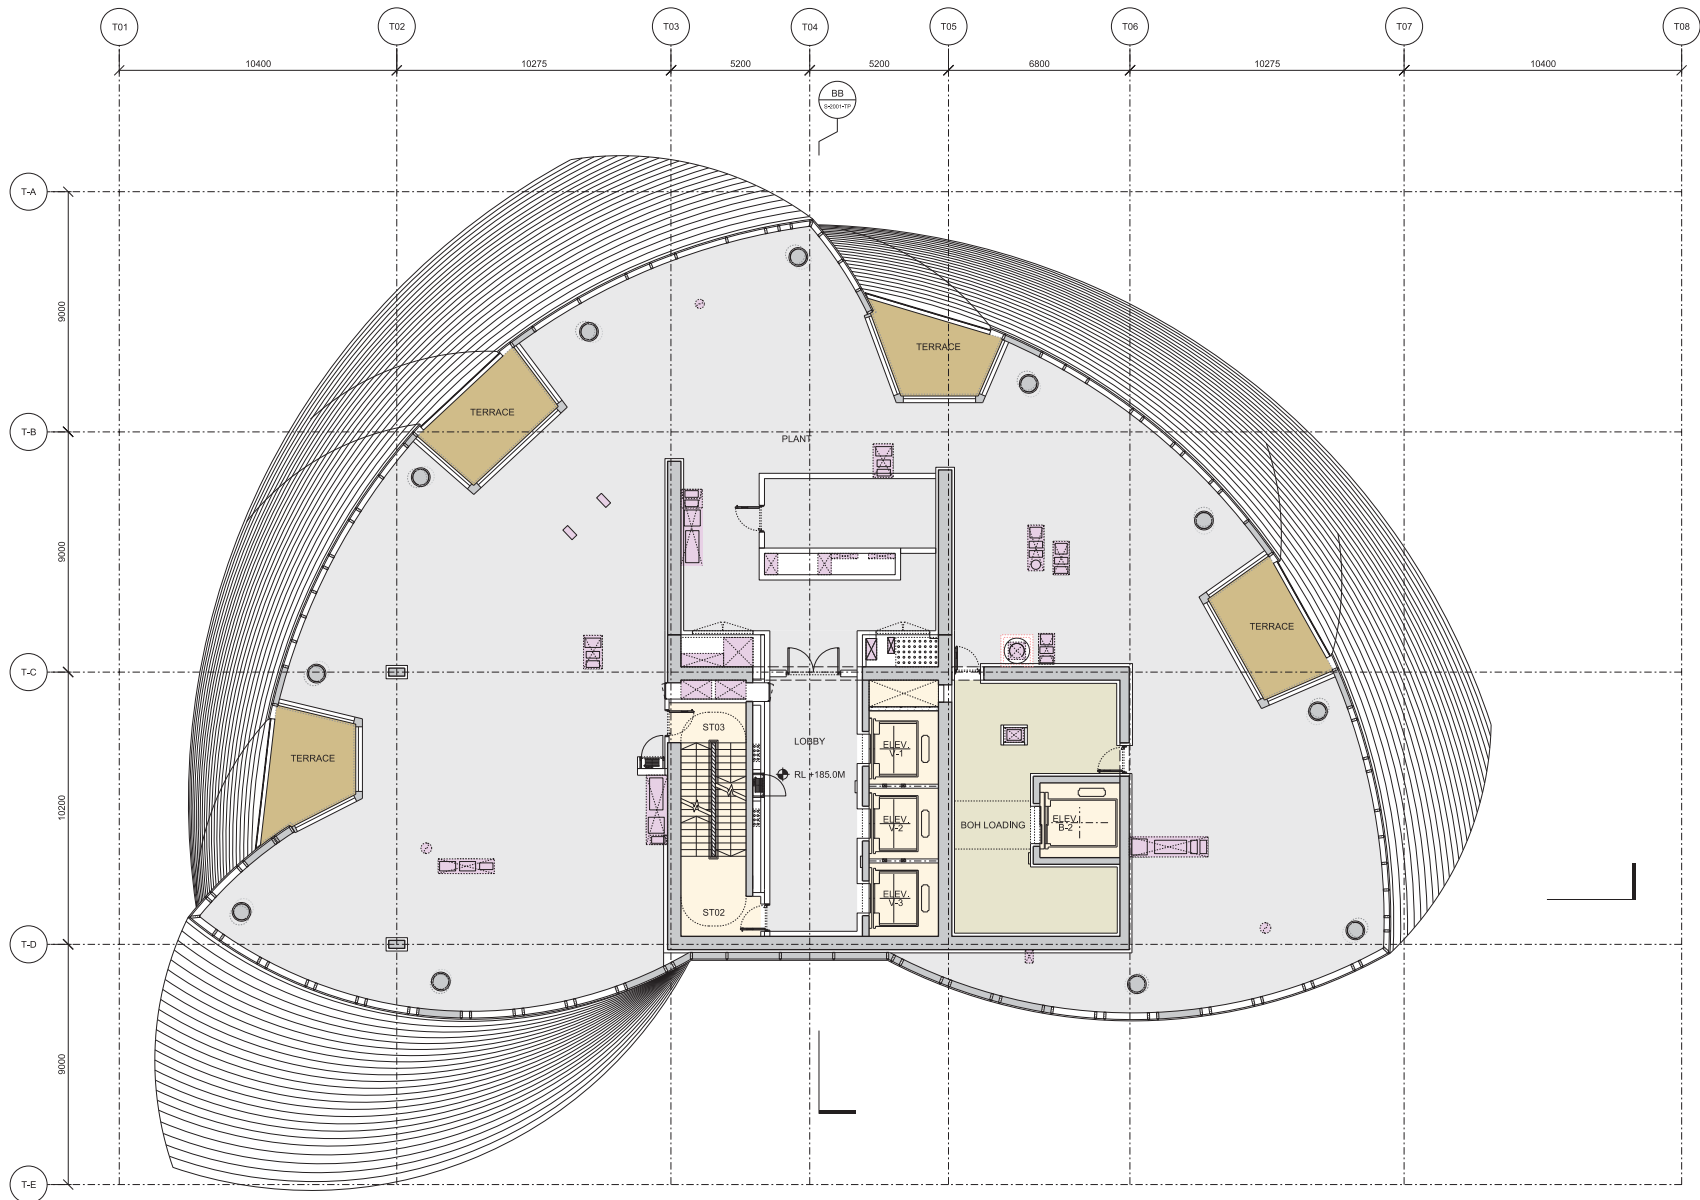

01 LEVEL 48  
1:100 @ A1  
Residential Plant Level

- TERRACES
- PLANT
- CORES
- RISERS
- CIRCULATION
- BOH

| Issue | Date       | Description             | By | Chkd |
|-------|------------|-------------------------|----|------|
| 01    | 17/03/2019 | Residential Plant Level | AJ | AK   |
|       |            |                         |    |      |
|       |            |                         |    |      |
NOTES:  
All plans represent cut at +1.4M above PFL.




33 Bowling Green Lane  
London  
EC1R 0BZ

+44 (0) 20 7608 7800 T  
+44 (0) 20 7608 7801 F  
www.wilkinsonayre.com

WilkinsonEyre.Architects

|                              |                                          |
|------------------------------|------------------------------------------|
| Project:                     | 915.11 Crown Hotel Sydney                |
| Title:                       | Level 48 Plan<br>Residential Plant Level |
| Scale @A1:                   | 1:100                                    |
| Scale @A3:                   | 1:200                                    |
| Drawing and CAD File Number: | 00915-P-1480-TP                          |
| Rev:                         | 00                                       |

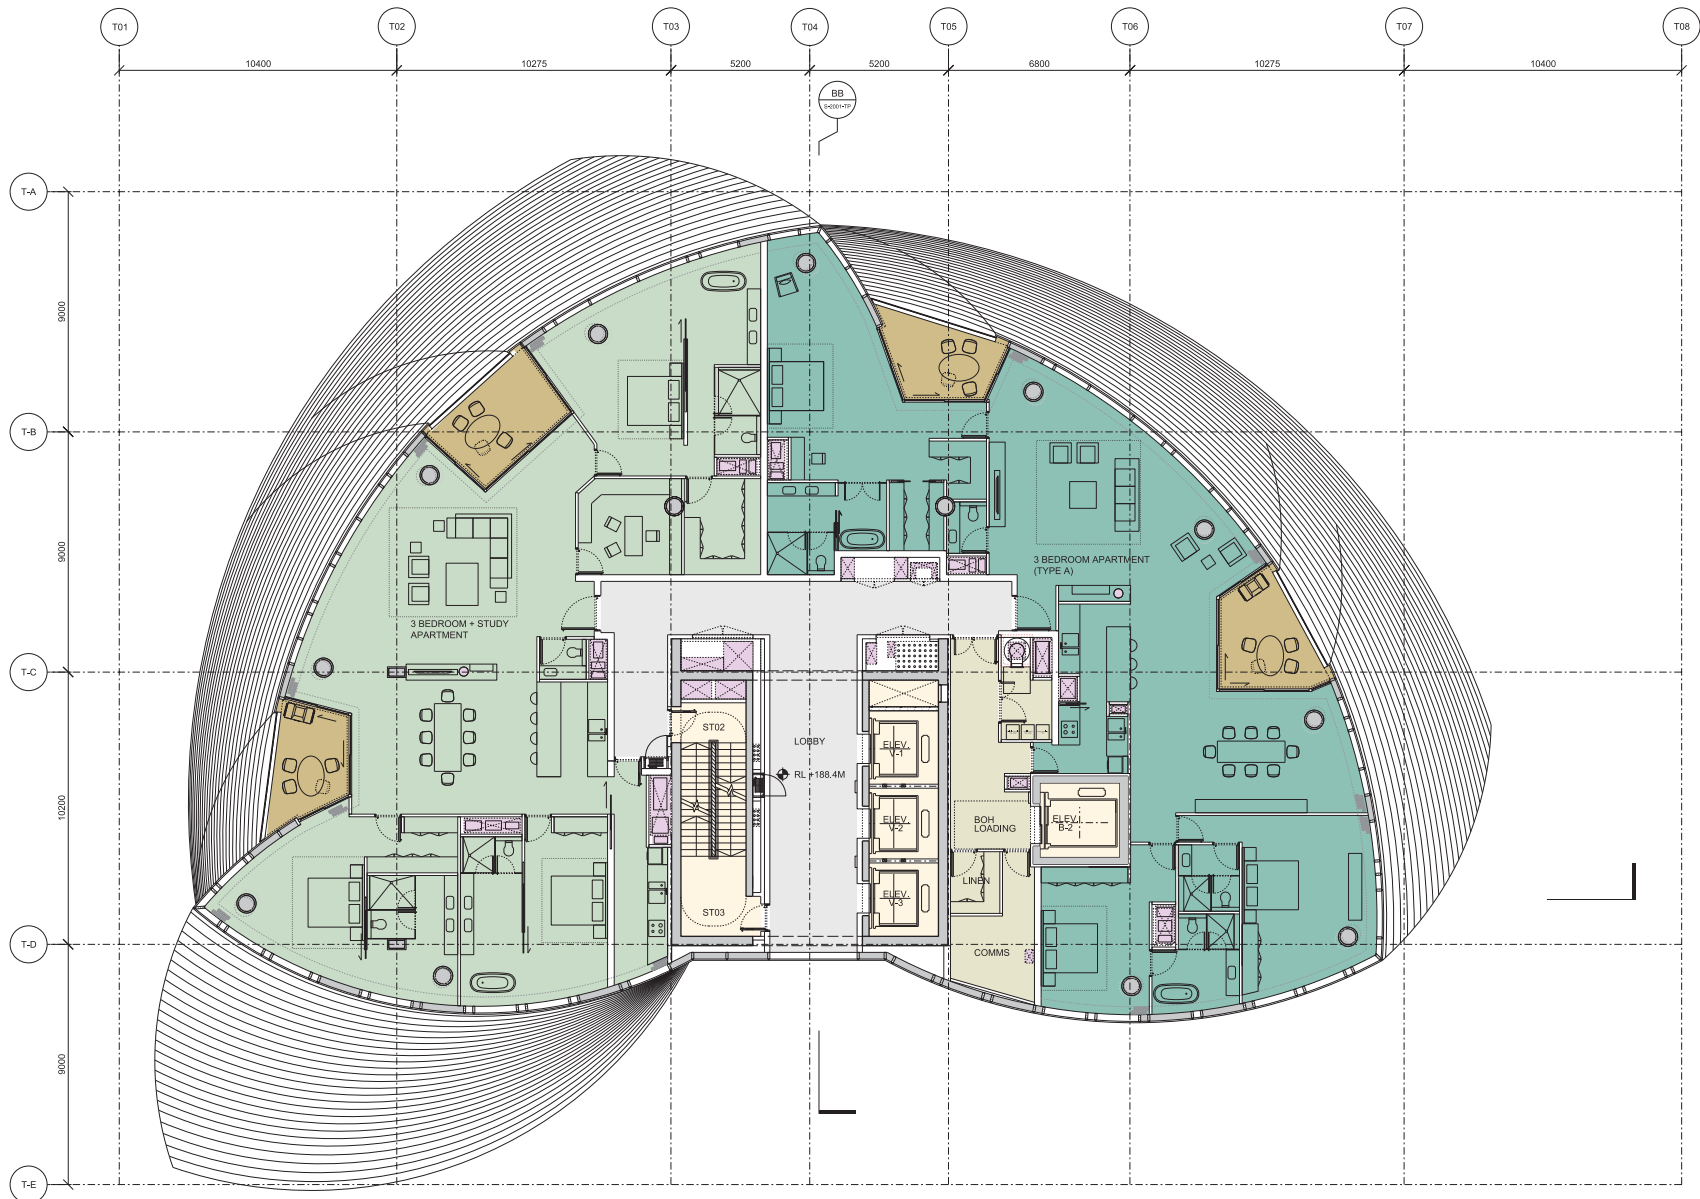

**01 LEVEL 49**  
 1:100 @ A1  
 Maximum 2 Apartment Floor;  
 3 Bedroom + Study Apartment  
 3 Bedroom Apartment (Type A)

TERRACES  
 PLANT  
 CORES  
 RISERS  
 CIRCULATION  
 BOH

| Issue | Date       | Description      | By | Chkd |
|-------|------------|------------------|----|------|
| 01    | 17/03/2019 | Final Submission | AJ | AK   |
|       |            |                  |    |      |
|       |            |                  |    |      |
NOTES:  
 All plans represent cut at +1.4M above PFL.




33 Bowling Green Lane  
 London  
 EC1R 0BJ

+44 (0) 20 7608 7800 T  
 +44 (0) 20 7608 7801 F  
 www.wilkinsonayre.com

**WilkinsonEyre.Architects**

|                                                      |                                                 |         |
|------------------------------------------------------|-------------------------------------------------|---------|
| Project: 915.11 Crown Hotel Sydney                   |                                                 |         |
| Title: Level 49 Plan<br>2 Apartments Per Level - Max |                                                 |         |
| Scale @A1: 1:100<br>Scale @A3: 1:200                 | Drawing and CAD File Number:<br>00915-P-1490-TP | Rev: 00 |

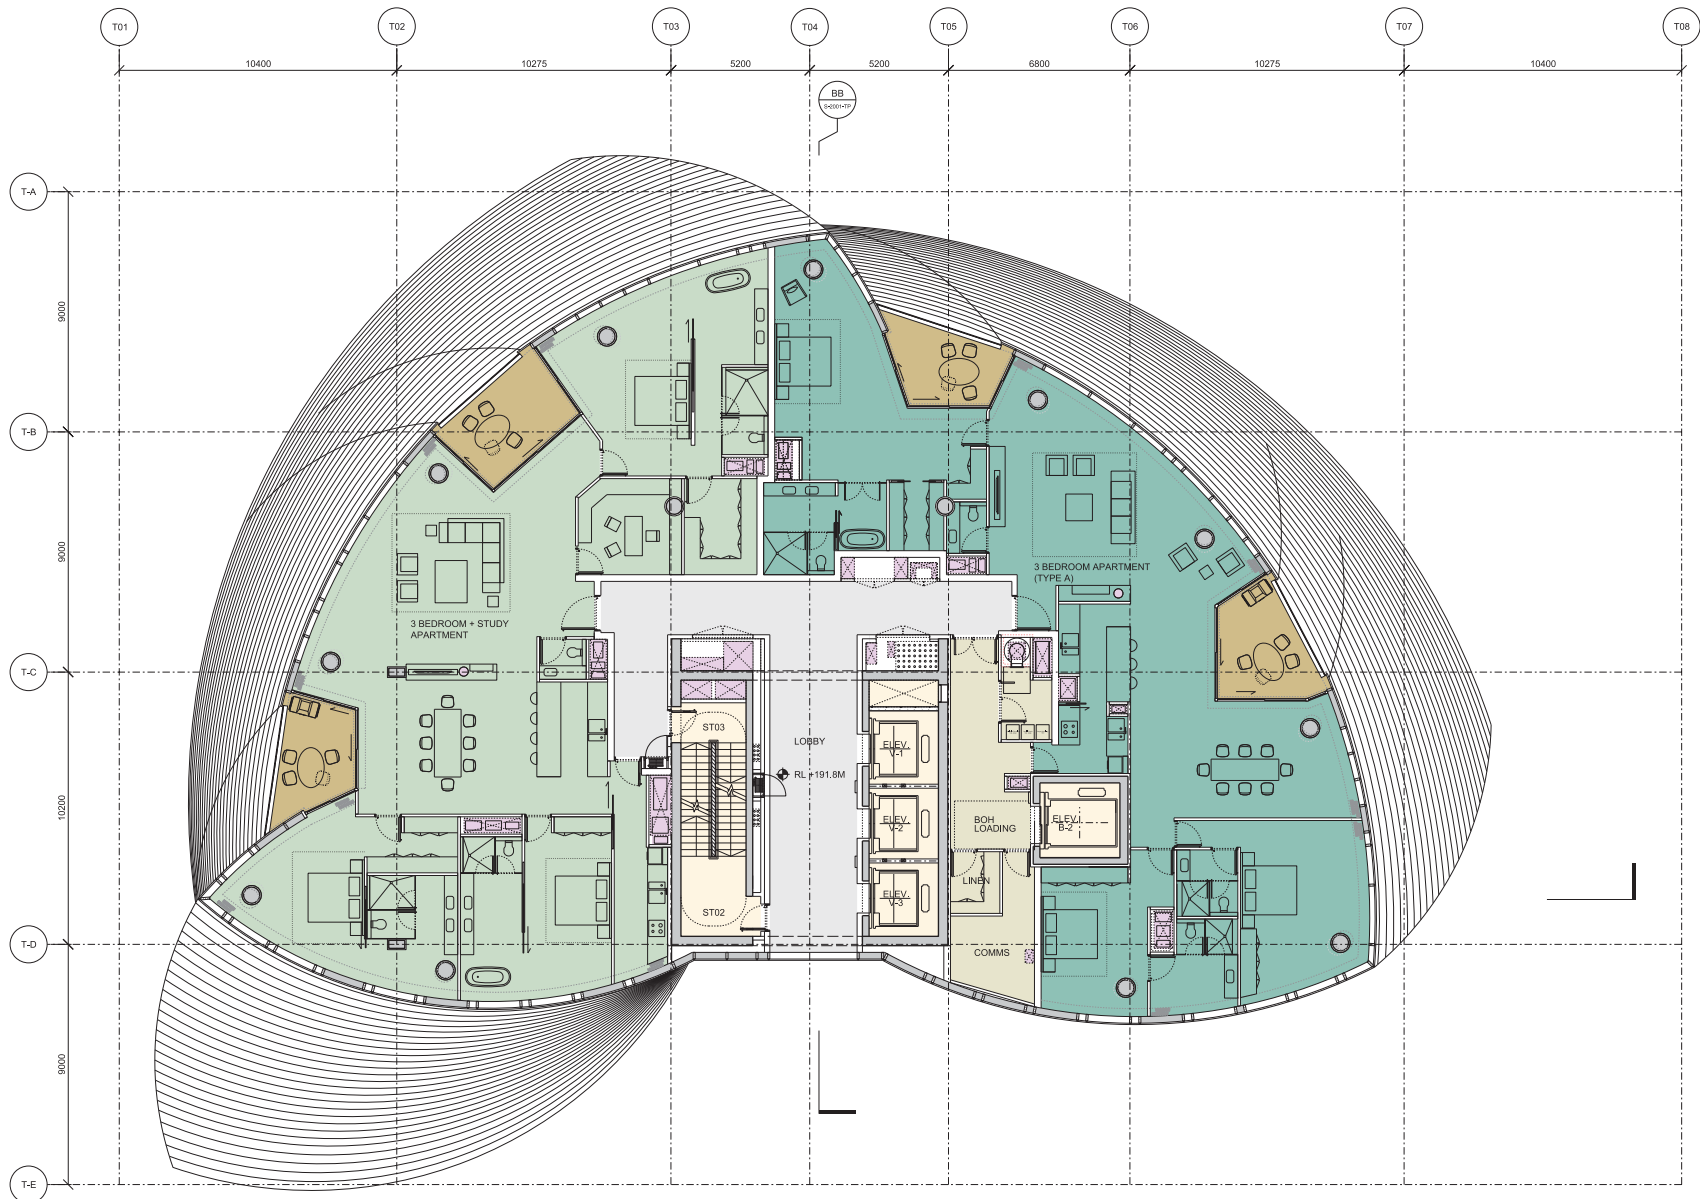

**01 LEVEL 50**  
 1:100 @ A1  
 2 Apartment Floor:  
 3 Bedroom + Study Apartment  
 3 Bedroom Apartment (Type A)

TERRACES  
 PLANT  
 CORES  
 RISERS  
 CIRCULATION  
 BOH

| Issue | Date       | Description      | By | Chkd |
|-------|------------|------------------|----|------|
| 01    | 17/03/2019 | Final Submission | AJ | AK   |
|       |            |                  |    |      |
|       |            |                  |    |      |
NOTES:  
 All plans represent cut at +1.4M above PFL.




33 Bowling Green Lane  
 London  
 EC1R 0BJ

+44 (0) 20 7608 7800 T  
 +44 (0) 20 7608 7801 F  
 www.wilkinsonayre.com

**WilkinsonEyre.Architects**

|                                                |                                                 |         |
|------------------------------------------------|-------------------------------------------------|---------|
| Project: 915.11 Crown Hotel Sydney             |                                                 |         |
| Title: Level 50 Plan<br>2 Apartments Per Level |                                                 |         |
| Scale @A1: 1:100<br>Scale @A3: 1:200           | Drawing and CAD File Number:<br>00915-P-1500-TP | Rev: 00 |



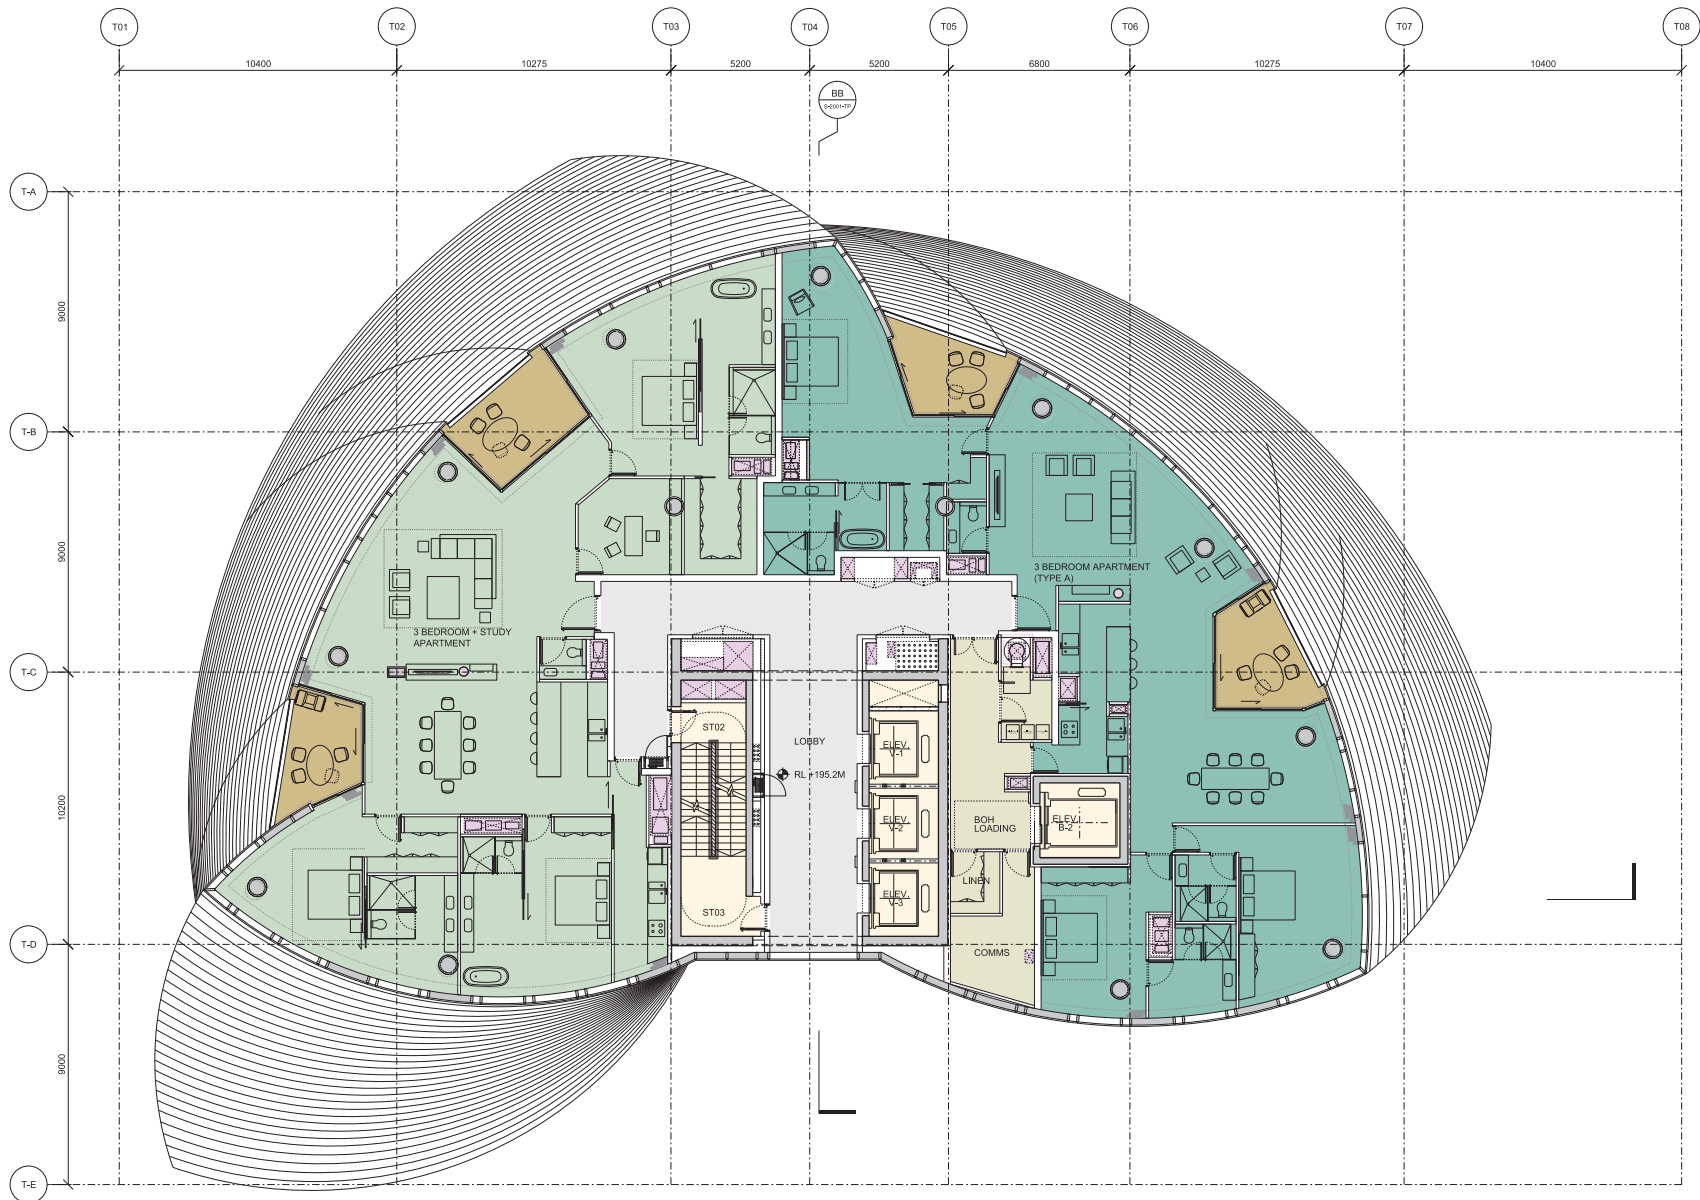

**01 LEVEL 51**  
 1:100 @ A1  
 2 Apartment Floor:  
 3 Bedroom + Study Apartment  
 3 Bedroom Apartment (Type A)

TERRACES  
 PLANT  
 CORES  
 RISERS  
 CIRCULATION  
 BOH

| Issue | Date       | Description      | By | Chkd |
|-------|------------|------------------|----|------|
| 01    | 17/03/2019 | Final Submission | AJ | AK   |
|       |            |                  |    |      |
|       |            |                  |    |      |
NOTES:  
 All plans represent cut at +1.4M above PFL.




33 Bowling Green Lane  
 London  
 EC1R 0BJ

+44 (0) 20 7608 7800 T  
 +44 (0) 20 7608 7801 F  
 www.wilkinsonayre.com

**WilkinsonEyre.Architects**

|                                                |                              |      |
|------------------------------------------------|------------------------------|------|
| Project: 915.11 Crown Hotel Sydney             |                              |      |
| Title: Level 51 Plan<br>2 Apartments Per Level |                              |      |
| Scale @A1: 1:100                               | Drawing and CAD File Number: | Rev: |
| Scale @A3: 1:200                               | 00915-P-1510-TP              | 00   |

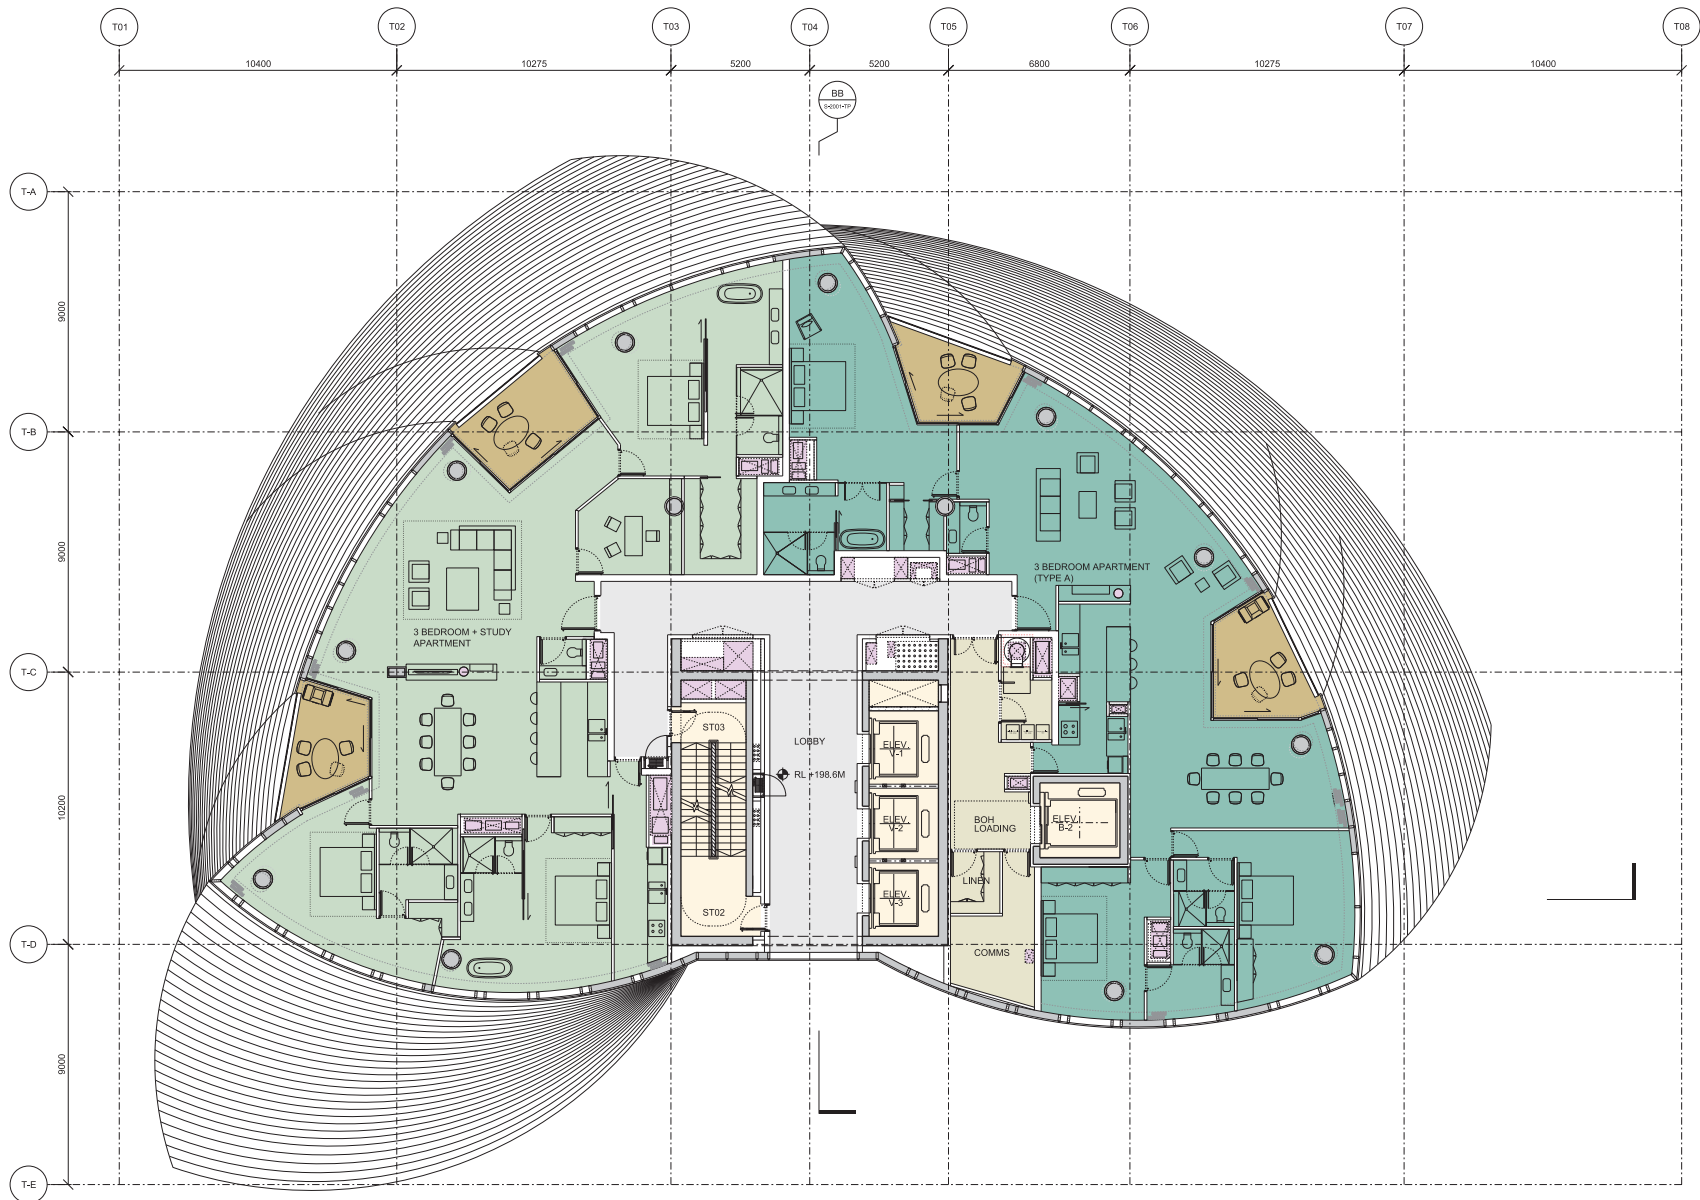

**01 LEVEL 52**  
 1:100 @ A1  
 2 Apartment Floor:  
 3 Bedroom + Study Apartment  
 3 Bedroom Apartment (Type A)

TERRACES  
 PLANT  
 CORES  
 RISERS  
 CIRCULATION  
 BOH

| Issue | Date       | Description      | By | Chkd |
|-------|------------|------------------|----|------|
| 01    | 17/03/2019 | Final Submission | AJ | AK   |
|       |            |                  |    |      |
|       |            |                  |    |      |
NOTES:  
 All plans represent cut at +1.4M above PFL.




33 Bowling Green Lane  
 London  
 EC1R 9BJ

+44 (0) 20 7608 7800 T  
 +44 (0) 20 7608 7801 F  
 www.wilkinsonayre.com

**WilkinsonEyre.Architects**

|                                                |                                                 |         |
|------------------------------------------------|-------------------------------------------------|---------|
| Project: 915.11 Crown Hotel Sydney             |                                                 |         |
| Title: Level 52 Plan<br>2 Apartments Per Level |                                                 |         |
| Scale @A1: 1:100<br>Scale @A3: 1:200           | Drawing and CAD File Number:<br>00915-P-1520-TP | Rev: 00 |

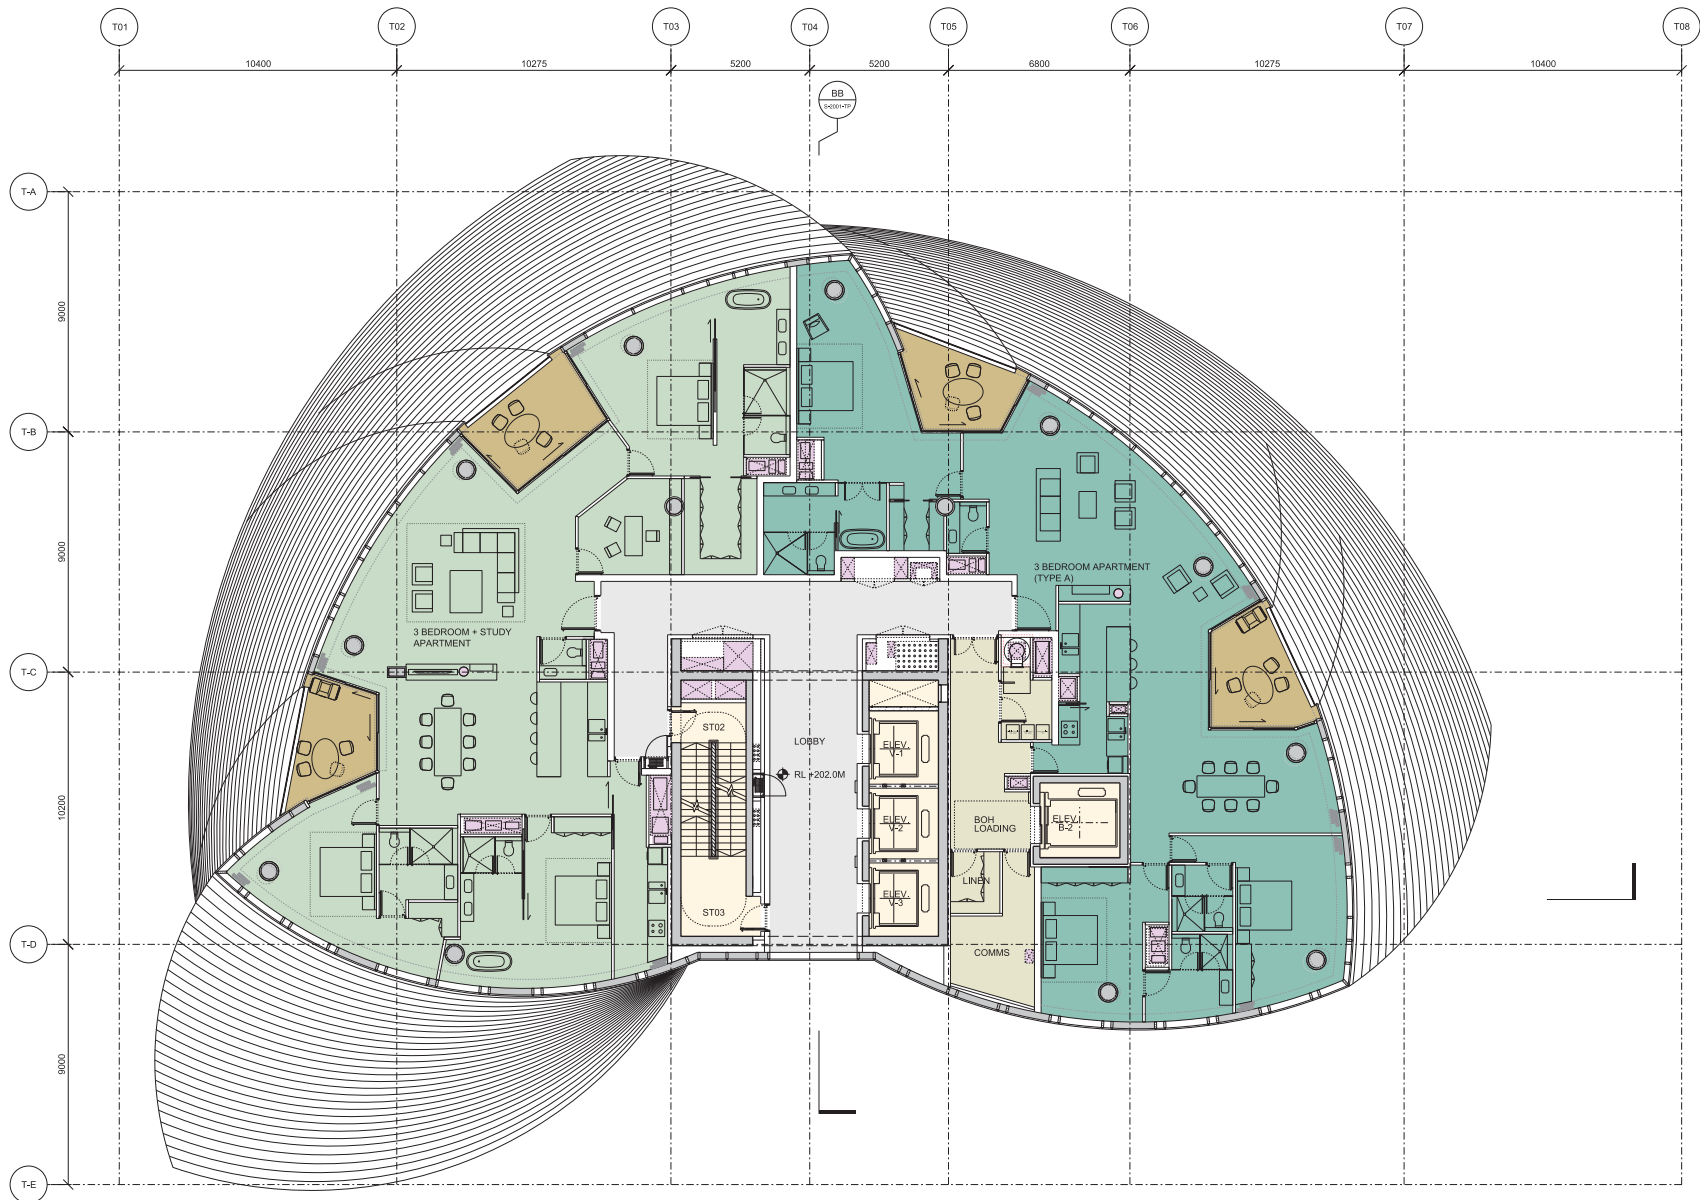

**01 LEVEL 53**  
 1:100 @ A1  
 2 Apartment Floor:  
 3 Bedroom + Study Apartment  
 3 Bedroom Apartment (Type A)

TERRACES  
 PLANT  
 CORES  
 RISERS  
 CIRCULATION  
 BOH

| Issue | Date       | Description      | By | Chkd |
|-------|------------|------------------|----|------|
| 01    | 17/03/2019 | Final Submission | AJ | AK   |
|       |            |                  |    |      |
|       |            |                  |    |      |
NOTES:  
 All plans represent cut at +1.4M above PFL.



33 Bowling Green Lane  
 London  
 EC1R 0BJ


+44 (0) 20 7608 7800 T  
 +44 (0) 20 7608 7801 F  
 www.wilkinsonayre.com

**WilkinsonEyre.Architects**

Project: 915,11 Crown Hotel Sydney  
 Title: Level 53 Plan  
 2 Apartments Per Level

Scale @A1: 1:100  
 Scale @A3: 1:200  
 Drawing and CAD File Number: 00915-P-1530-TP  
 Rev: 00



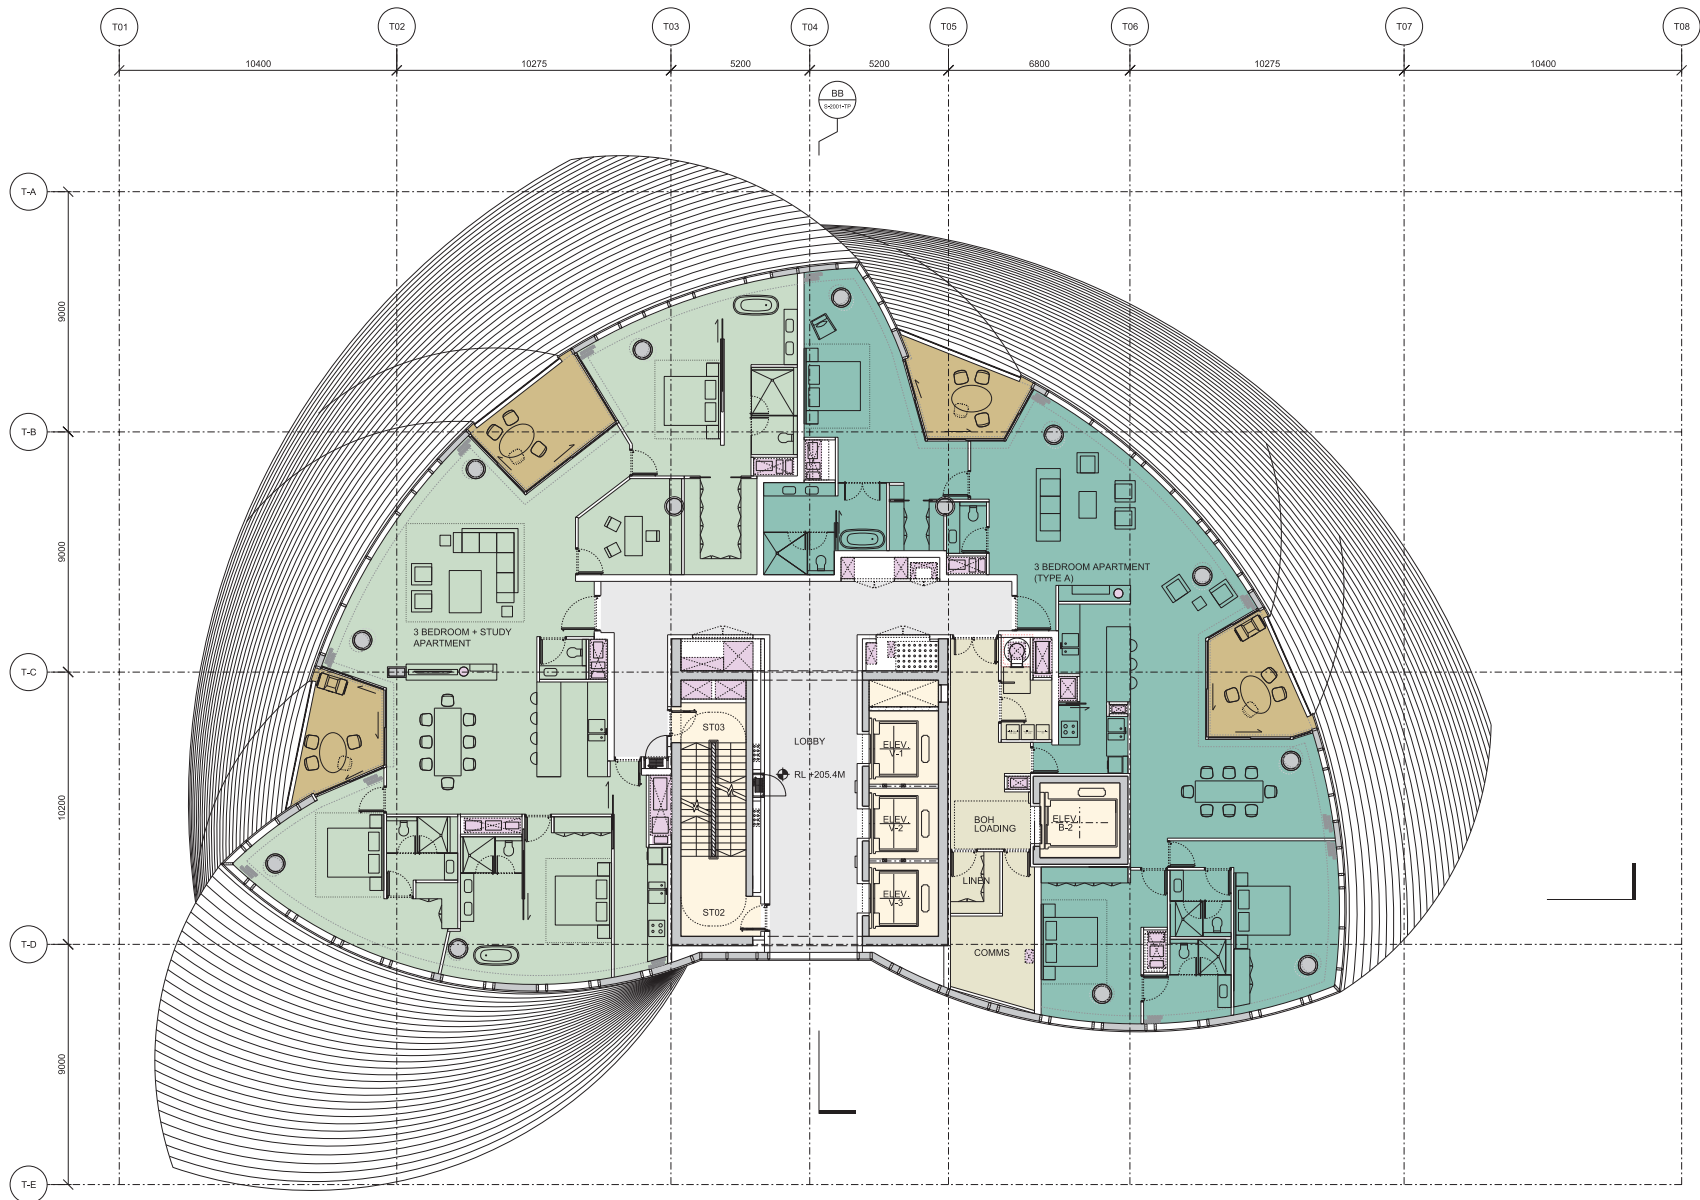

**01 LEVEL 54**  
 1:100 @ A1  
 2 Apartment Floor:  
 3 Bedroom + Study Apartment  
 3 Bedroom Apartment (Type A)

TERRACES  
 PLANT  
 CORES  
 RISERS  
 CIRCULATION  
 BOH

| Issue | Date       | Description      | By | Chkd |
|-------|------------|------------------|----|------|
| 01    | 17/03/2019 | Final Submission | AJ | AK   |
|       |            |                  |    |      |
|       |            |                  |    |      |
NOTES:  
 All plans represent cut at +1.4M above PFL.




33 Bowling Green Lane  
 London  
 EC1R 0BJ

+44 (0) 20 7608 7800 T  
 +44 (0) 20 7608 7801 F  
 www.wilkinsoneyre.com

**WilkinsonEyre.Architects**

|                                                |                              |  |      |
|------------------------------------------------|------------------------------|--|------|
| Project: 915.11 Crown Hotel Sydney             |                              |  |      |
| Title: Level 54 Plan<br>2 Apartments Per Level |                              |  |      |
| Scale @A1: 1:100                               | Drawing and CAD File Number: |  | Rev: |
| Scale @A3: 1:200                               | 00915-P-1540-TP              |  | 00   |



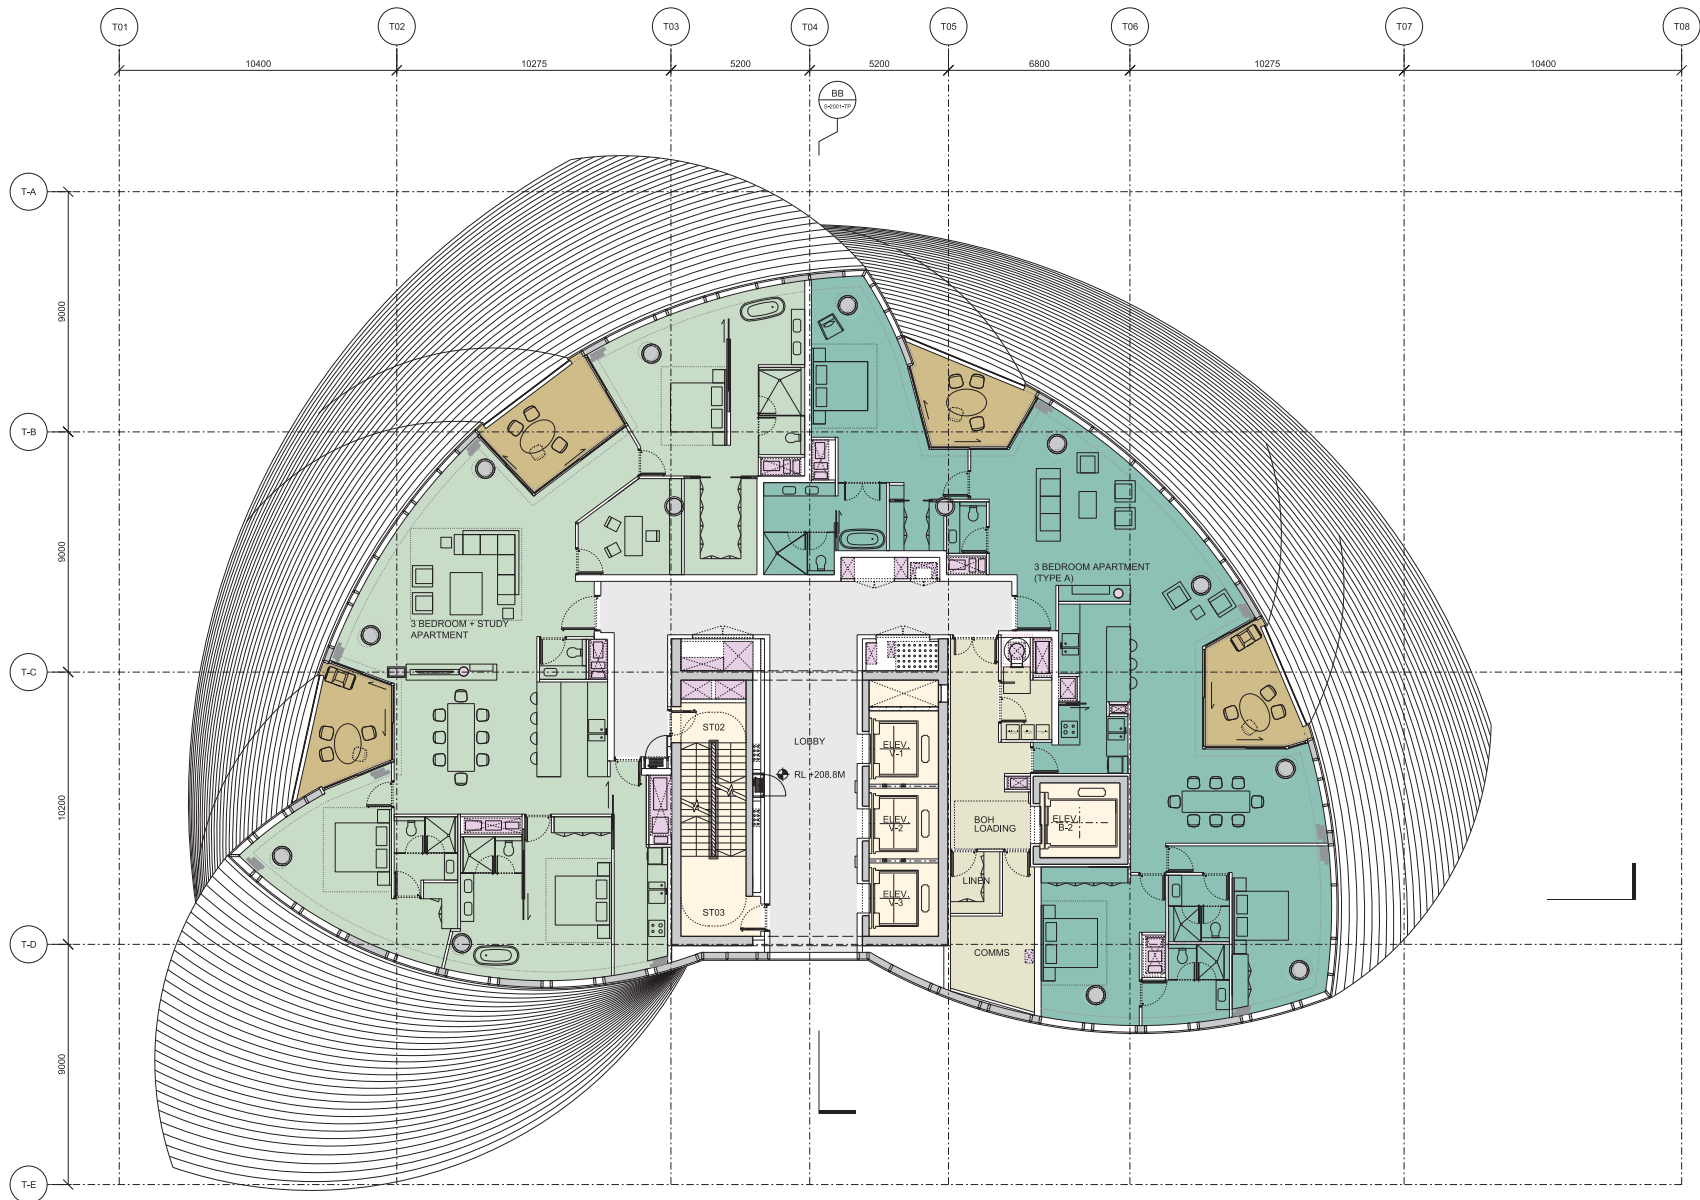

**01 LEVEL 55**  
 1:100 @ A1  
 2 Apartment Floor:  
 3 Bedroom + Study Apartment  
 3 Bedroom Apartment (Type A)

TERRACES  
 PLANT  
 CORES  
 RISERS  
 CIRCULATION  
 BOH

| Issue | Date       | Description      | By | Chkd |
|-------|------------|------------------|----|------|
| 01    | 17/03/2019 | Final Submission | AJ | AK   |
|       |            |                  |    |      |
|       |            |                  |    |      |
NOTES:  
 All plans represent cut at +1.4M above PFL.




33 Bowling Green Lane  
 London  
 EC1R 0BJ

+44 (0) 20 7608 7800 T  
 +44 (0) 20 7608 7801 F  
 www.wilkinsonayre.com

**WilkinsonEyre.Architects**

|                                                |                              |      |
|------------------------------------------------|------------------------------|------|
| Project: 915.11 Crown Hotel Sydney             |                              |      |
| Title: Level 55 Plan<br>2 Apartments Per Level |                              |      |
| Scale @A1: 1:100                               | Drawing and CAD File Number: | Rev: |
| Scale @A3: 1:200                               | 00915-P-1550-TP              | 00   |

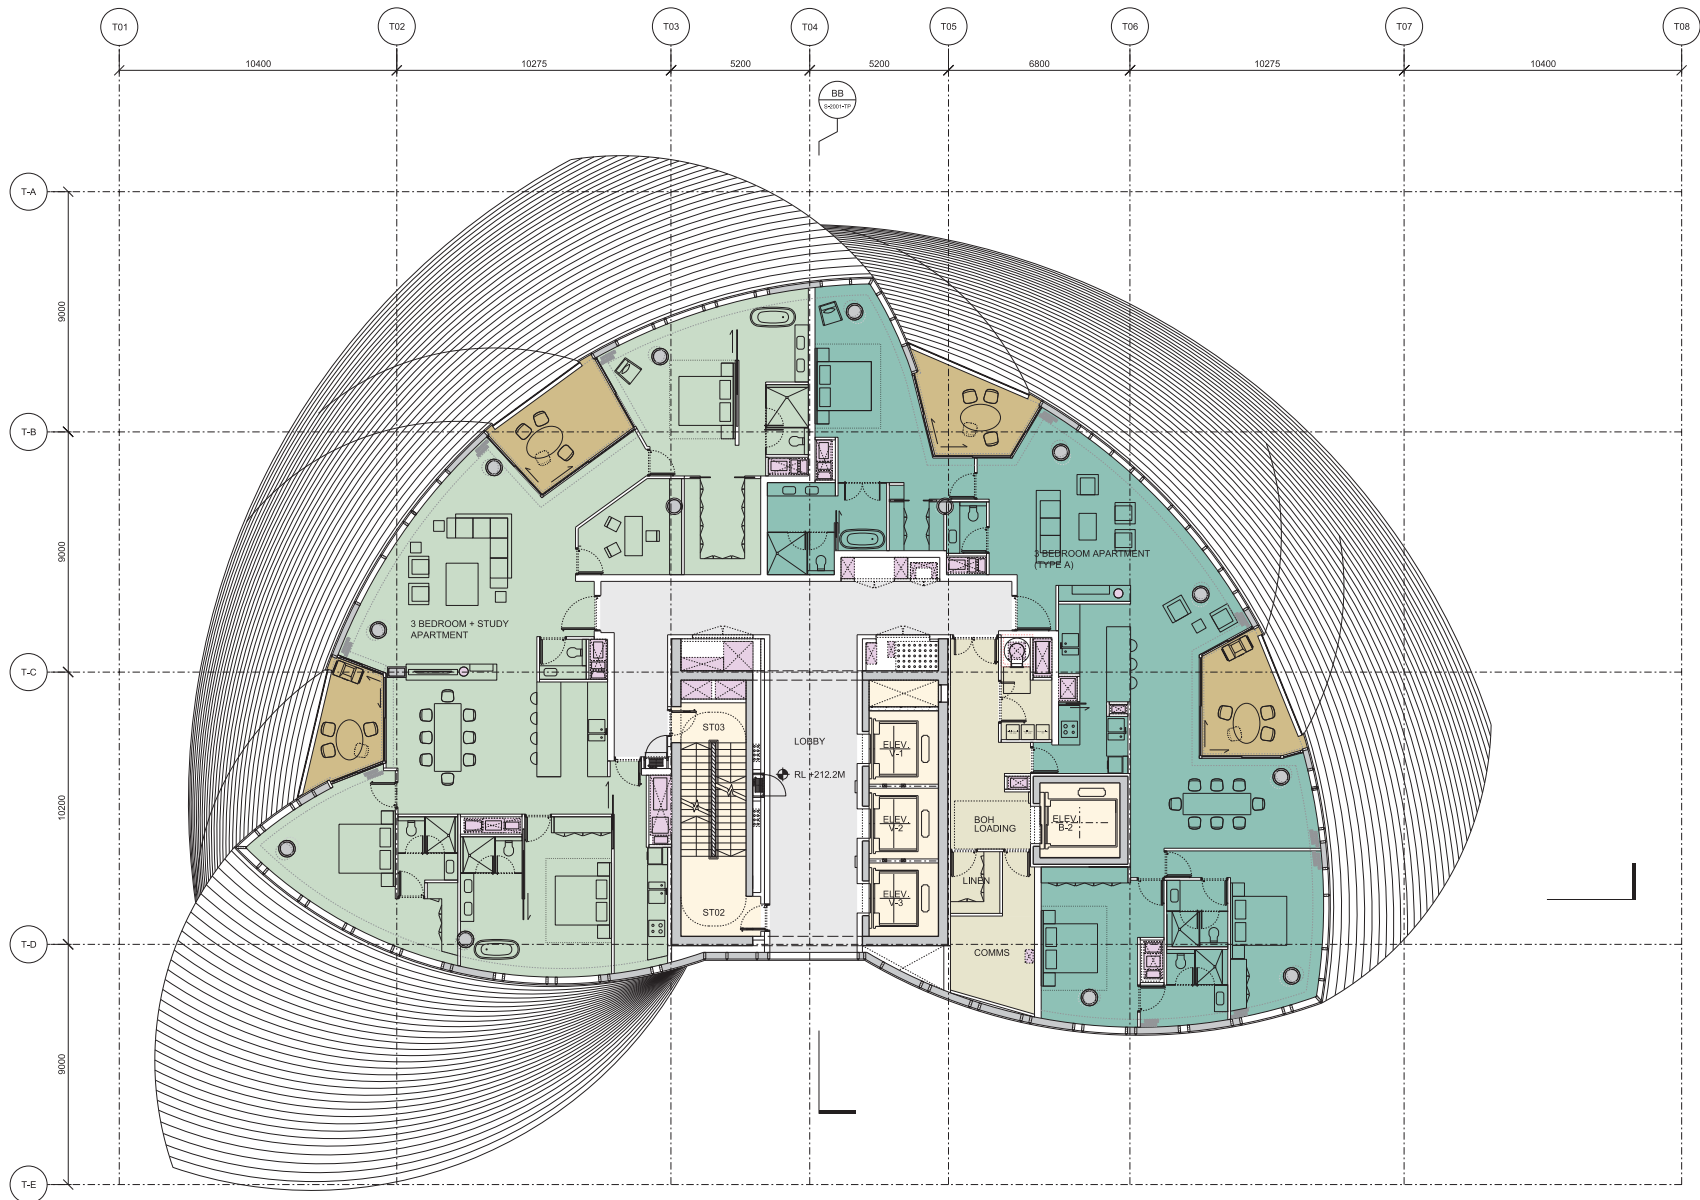

**01 LEVEL 56**  
 1:100 @ A1  
 2 Apartment Floor:  
 3 Bedroom + Study Apartment  
 3 Bedroom Apartment (Type A)

- TERRACES
- PLANT
- CORES
- RISERS
- CIRCULATION
- BOH

| Issue | Date       | Description        | By | Chkd |
|-------|------------|--------------------|----|------|
| 01    | 17/03/2019 | Revised Submission | AJ | AK   |
|       |            |                    |    |      |
|       |            |                    |    |      |
NOTES:  
 All plans represent cut at +1.4M above PFL.




33 Bowling Green Lane  
 London  
 EC1R 0BJ

+44 (0) 20 7608 7800 T  
 +44 (0) 20 7608 7801 F  
 www.wilkinsoneyre.com

**WilkinsonEyre.Architects**

|                                                |                                                 |         |
|------------------------------------------------|-------------------------------------------------|---------|
| Project: 915.11 Crown Hotel Sydney             |                                                 |         |
| Title: Level 56 Plan<br>2 Apartments Per Level |                                                 |         |
| Scale @A1: 1:100<br>Scale @A3: 1:200           | Drawing and CAD File Number:<br>00915-P-1560-TP | Rev: 00 |

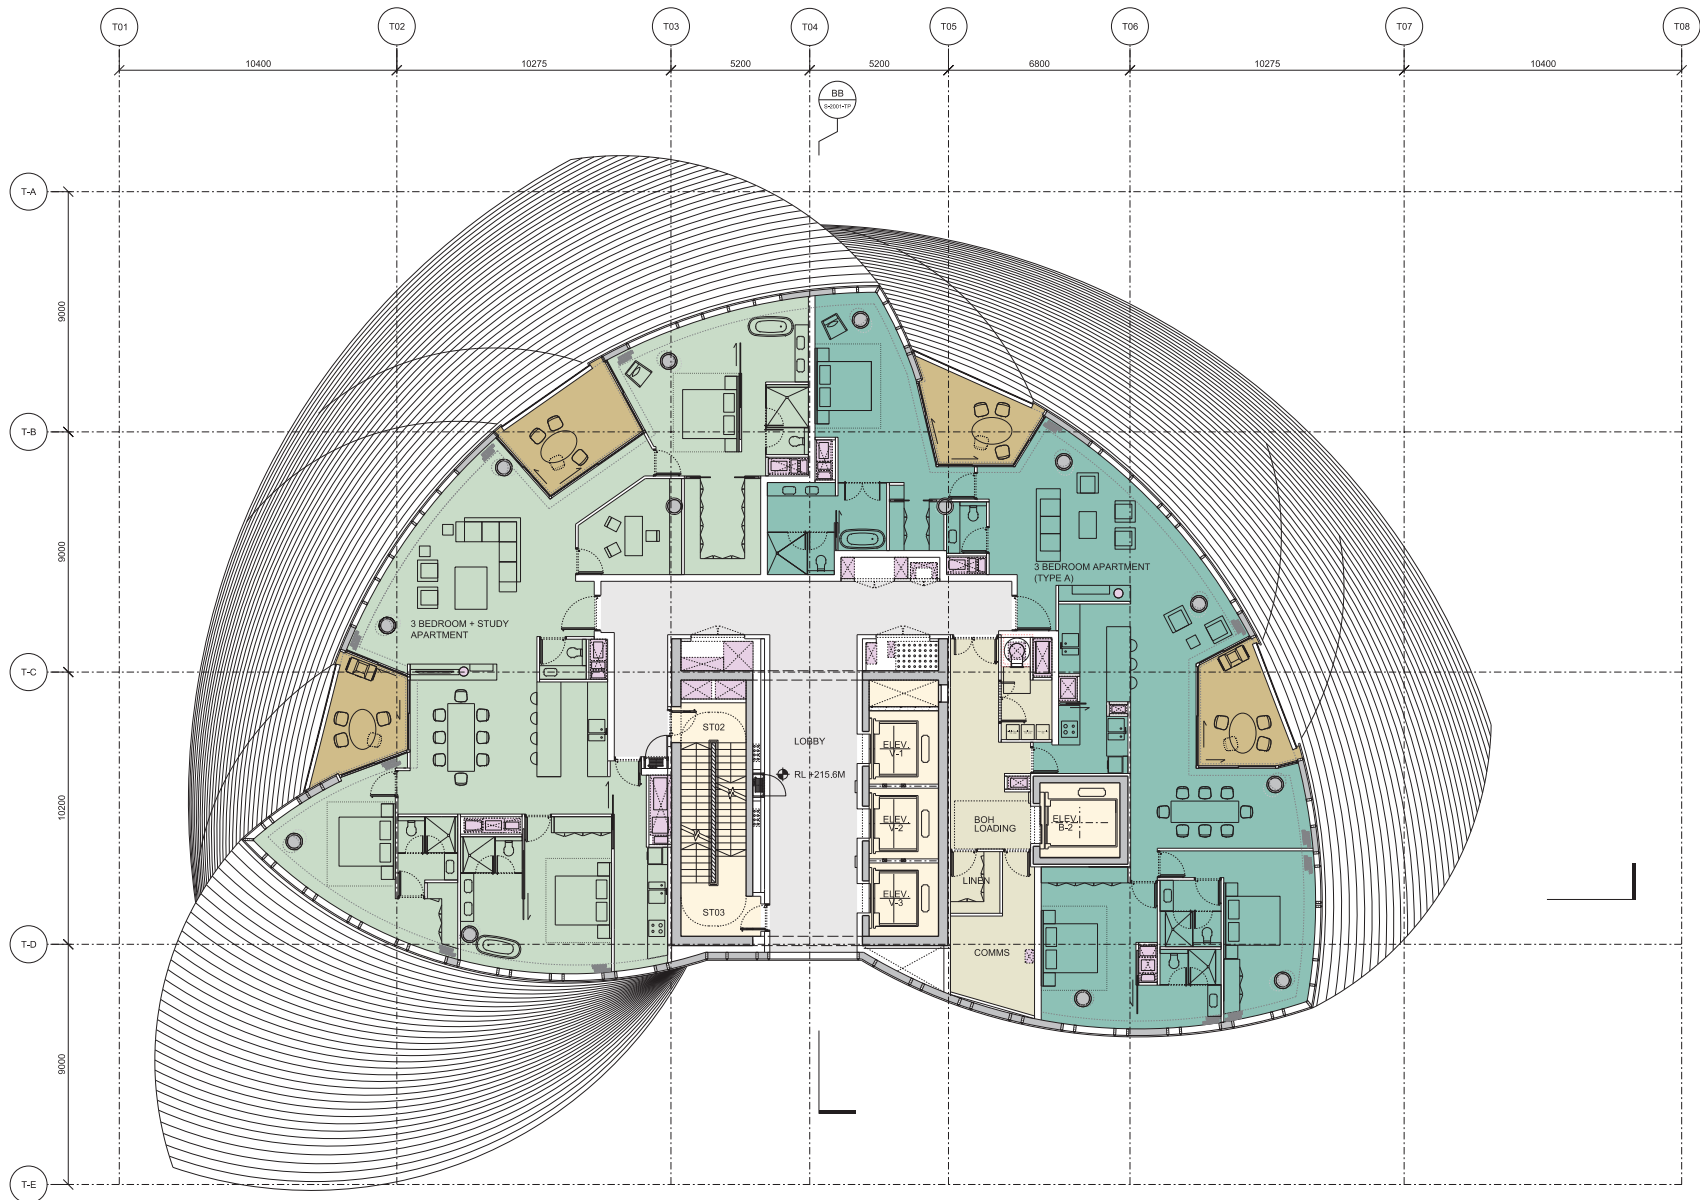

**01 LEVEL 57**  
 1:100 @ A1  
 Minimum 2 Apartment Floor,  
 3 Bedroom + Study Apartment  
 3 Bedroom Apartment (Type A)

- TERRACES
- PLANT
- CORES
- RISERS
- CIRCULATION
- BOH

| Issue | Date       | Description      | By | Chkd |
|-------|------------|------------------|----|------|
| 01    | 17/03/2019 | Final Submission | AJ | AK   |
|       |            |                  |    |      |
|       |            |                  |    |      |
NOTES:  
 All plans represent cut at +1.4M above PFL.




33 Bowdoin Green Lane  
 London  
 EC1R 0B7

+44 (0) 20 7658 7500 T  
 +44 (0) 20 7658 7501 F  
 www.wilkinsonayre.com

**WilkinsonEyre.Architects**

|                                                      |                                                 |         |
|------------------------------------------------------|-------------------------------------------------|---------|
| Project: 915.11 Crown Hotel Sydney                   |                                                 |         |
| Title: Level 57 Plan<br>2 Apartments Per Level - Min |                                                 |         |
| Scale @A1: 1:100<br>Scale @A3: 1:200                 | Drawing and CAD File Number:<br>00915-P-1570-TP | Rev: 00 |



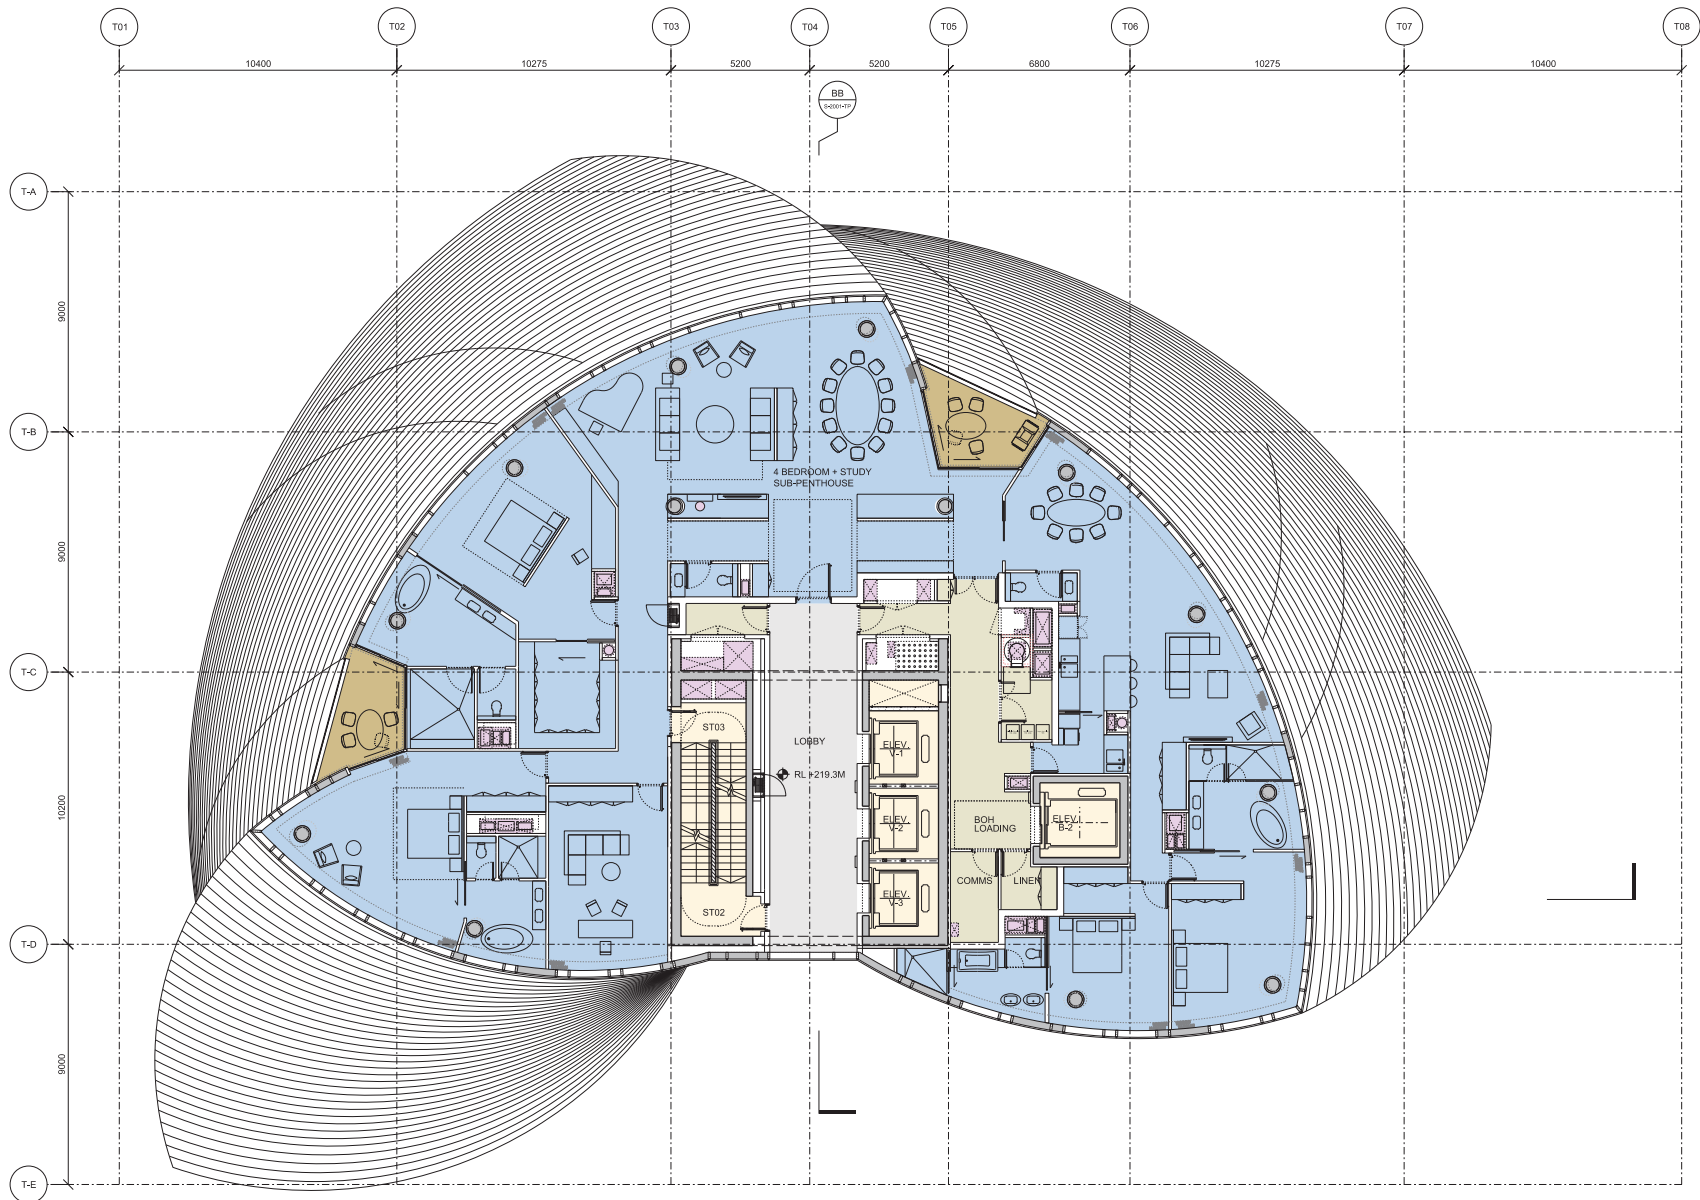

**01 LEVEL 58**  
1:100 @ A1  
Maximum 1 Apartment Floor;  
4 Bedroom + Study Sub-Penthouse

- TERRACES
- PLANT
- CORES
- RISERS
- CIRCULATION
- BOH

| Issue | Date       | Description     | By | Chkd |
|-------|------------|-----------------|----|------|
| 01    | 17/03/2019 | Final Submittal | AJ | AK   |
|       |            |                 |    |      |
|       |            |                 |    |      |
NOTES:  
All plans represent cut at +1.4M above PFL.



33 Bowdoin Green Lane  
London  
EC1R 8BJ

+44 (0) 20 7658 7500 T  
+44 (0) 20 7658 7501 F  
www.wilkinsonayre.com


**WilkinsonEyre.Architects**

Project: 915,11 Crown Hotel Sydney

Title: Level 58 Plan  
1 Apartment Per Level - Max

Scale @A1: 1:100  
Scale @A3: 1:200  
Drawing and CAD File Number: 00915-P-1580-TP  
Rev: 00



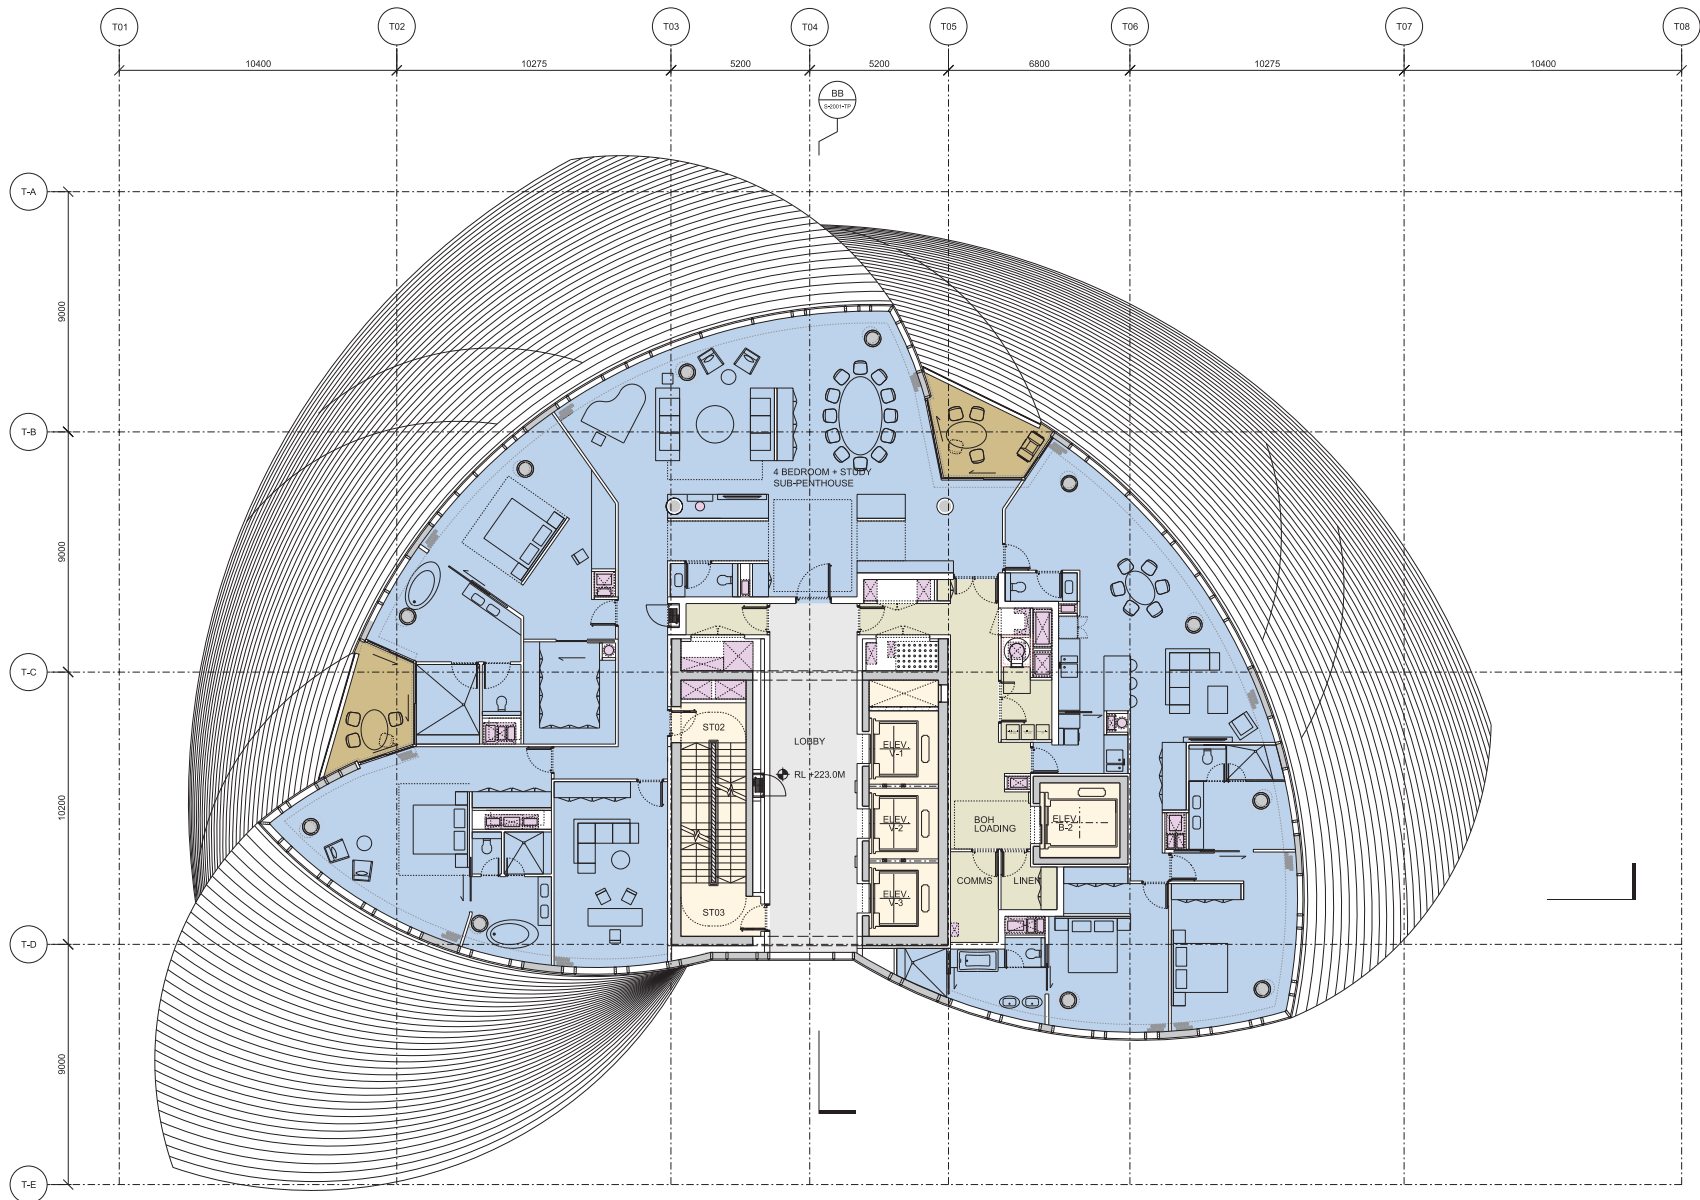

**01 LEVEL 59**  
 1:100 @ A1  
 1 Apartment Floor:  
 4 Bedroom + Study Sub-Penthouse

- TERRACES
- PLANT
- CORES
- RISERS
- CIRCULATION
- BOH

| Issue | Date       | Description      | By | Chkd |
|-------|------------|------------------|----|------|
| 01    | 17/03/2019 | Final Submission | AJ | AK   |
|       |            |                  |    |      |
|       |            |                  |    |      |
NOTES:  
 All plans represent cut at +1.4M above PFL.




33 Bowling Green Lane  
 London  
 EC1R 0BJ

+44 (0) 20 7608 7800 T  
 +44 (0) 20 7608 7801 F  
 www.wilkinsonayre.com

**WilkinsonEyre.Architects**

|                                               |                                                 |         |
|-----------------------------------------------|-------------------------------------------------|---------|
| Project: 915,11 Crown Hotel Sydney            |                                                 |         |
| Title: Level 59 Plan<br>1 Apartment Per Level |                                                 |         |
| Scale @A1: 1:100<br>Scale @A3: 1:200          | Drawing and CAD File Number:<br>00915-P-1590-TP | Rev: 00 |

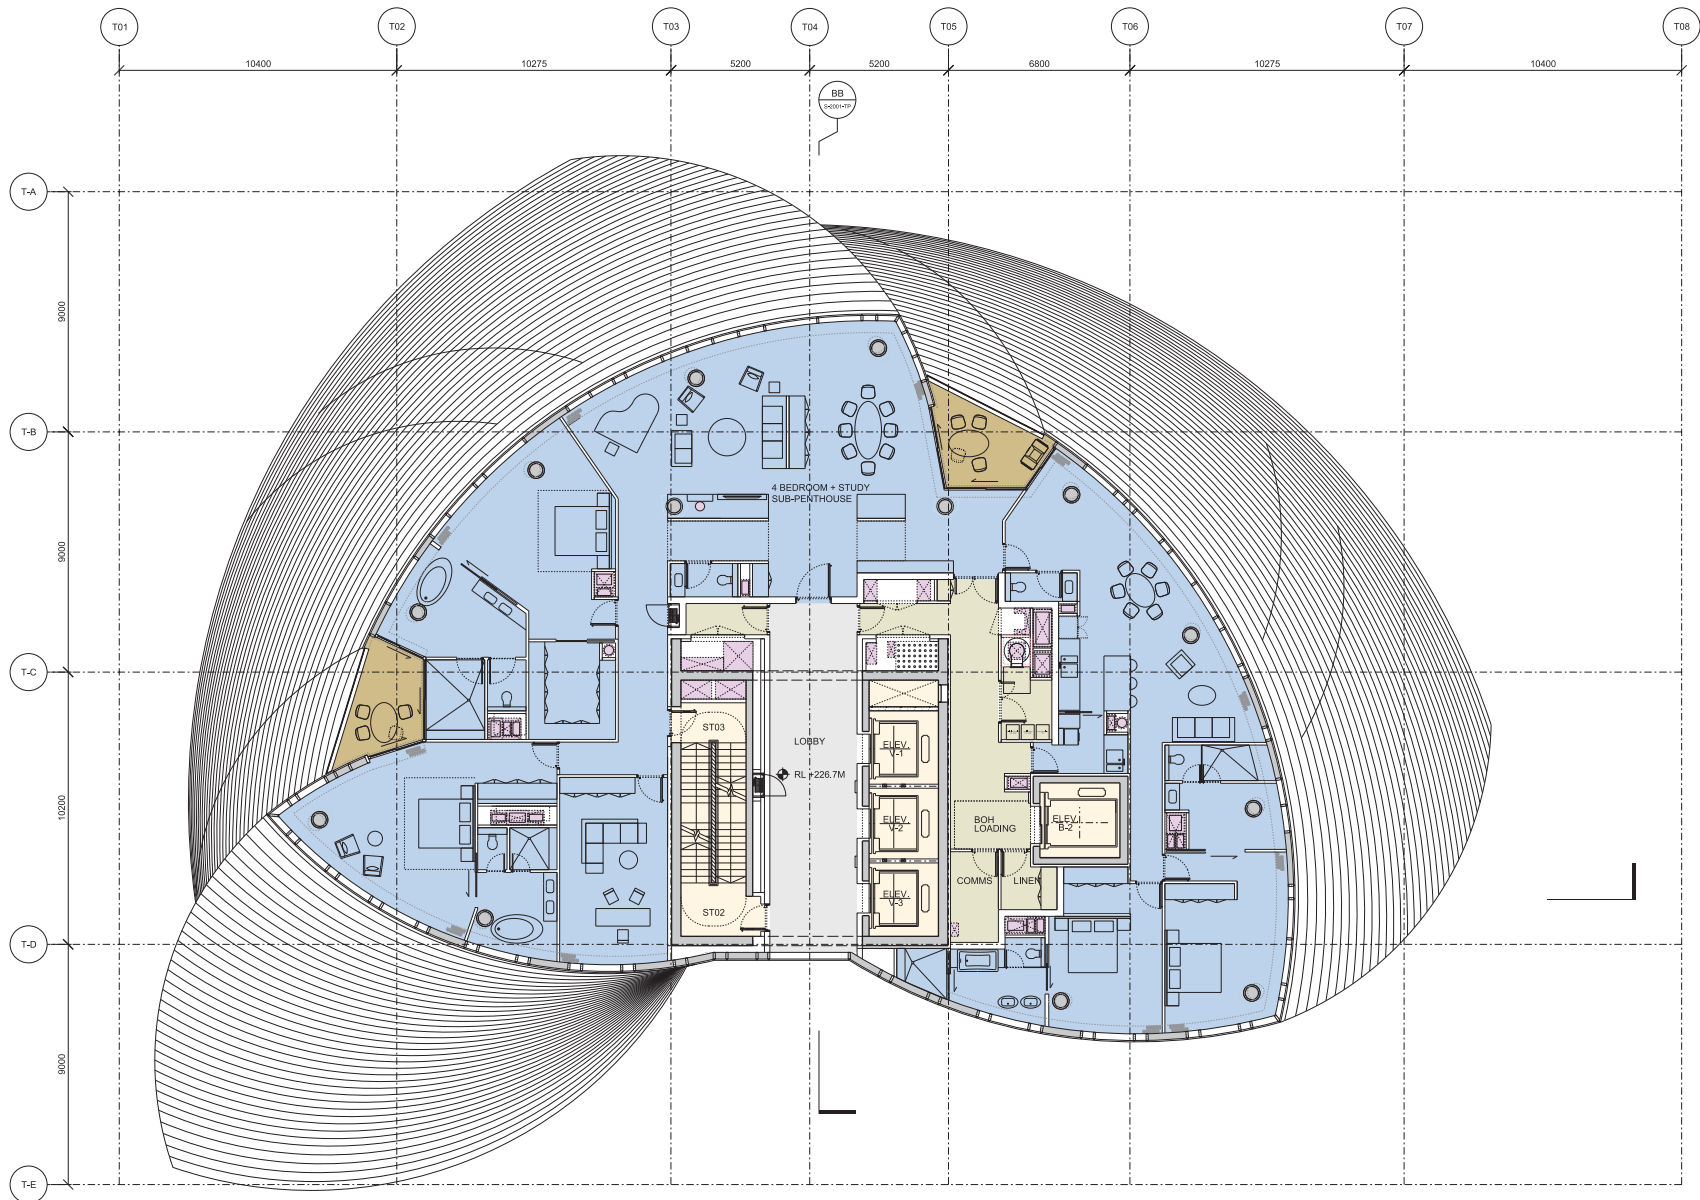

**01 LEVEL 60**  
 1:100 @ A1  
 1 Apartment Floor:  
 4 Bedroom + Study Sub-Penthouse

- TERRACES
- PLANT
- CORES
- RISERS
- CIRCULATION
- BOH

| Issue | Date       | Description      | By | Chkd |
|-------|------------|------------------|----|------|
| 01    | 17/03/2019 | Final Submission | AJ | AK   |
|       |            |                  |    |      |
|       |            |                  |    |      |
NOTES:  
 All plans represent cut at +1.4M above PFL.




33 Bowdoin Green Lane  
 London  
 EC1R 0BJ

+44 (0) 20 7608 7800 T  
 +44 (0) 20 7608 7801 F  
 www.wilkinsonayre.com

**WilkinsonEyre.Architects**

|                                               |                                              |
|-----------------------------------------------|----------------------------------------------|
| Project: 915,11 Crown Hotel Sydney            | Rev: 00                                      |
| Title: Level 60 Plan<br>1 Apartment Per Level |                                              |
| Scale @A1: 1:100<br>Scale @A3: 1:200          | Drawing and CAD File Number: 00915-P-1600-TP |

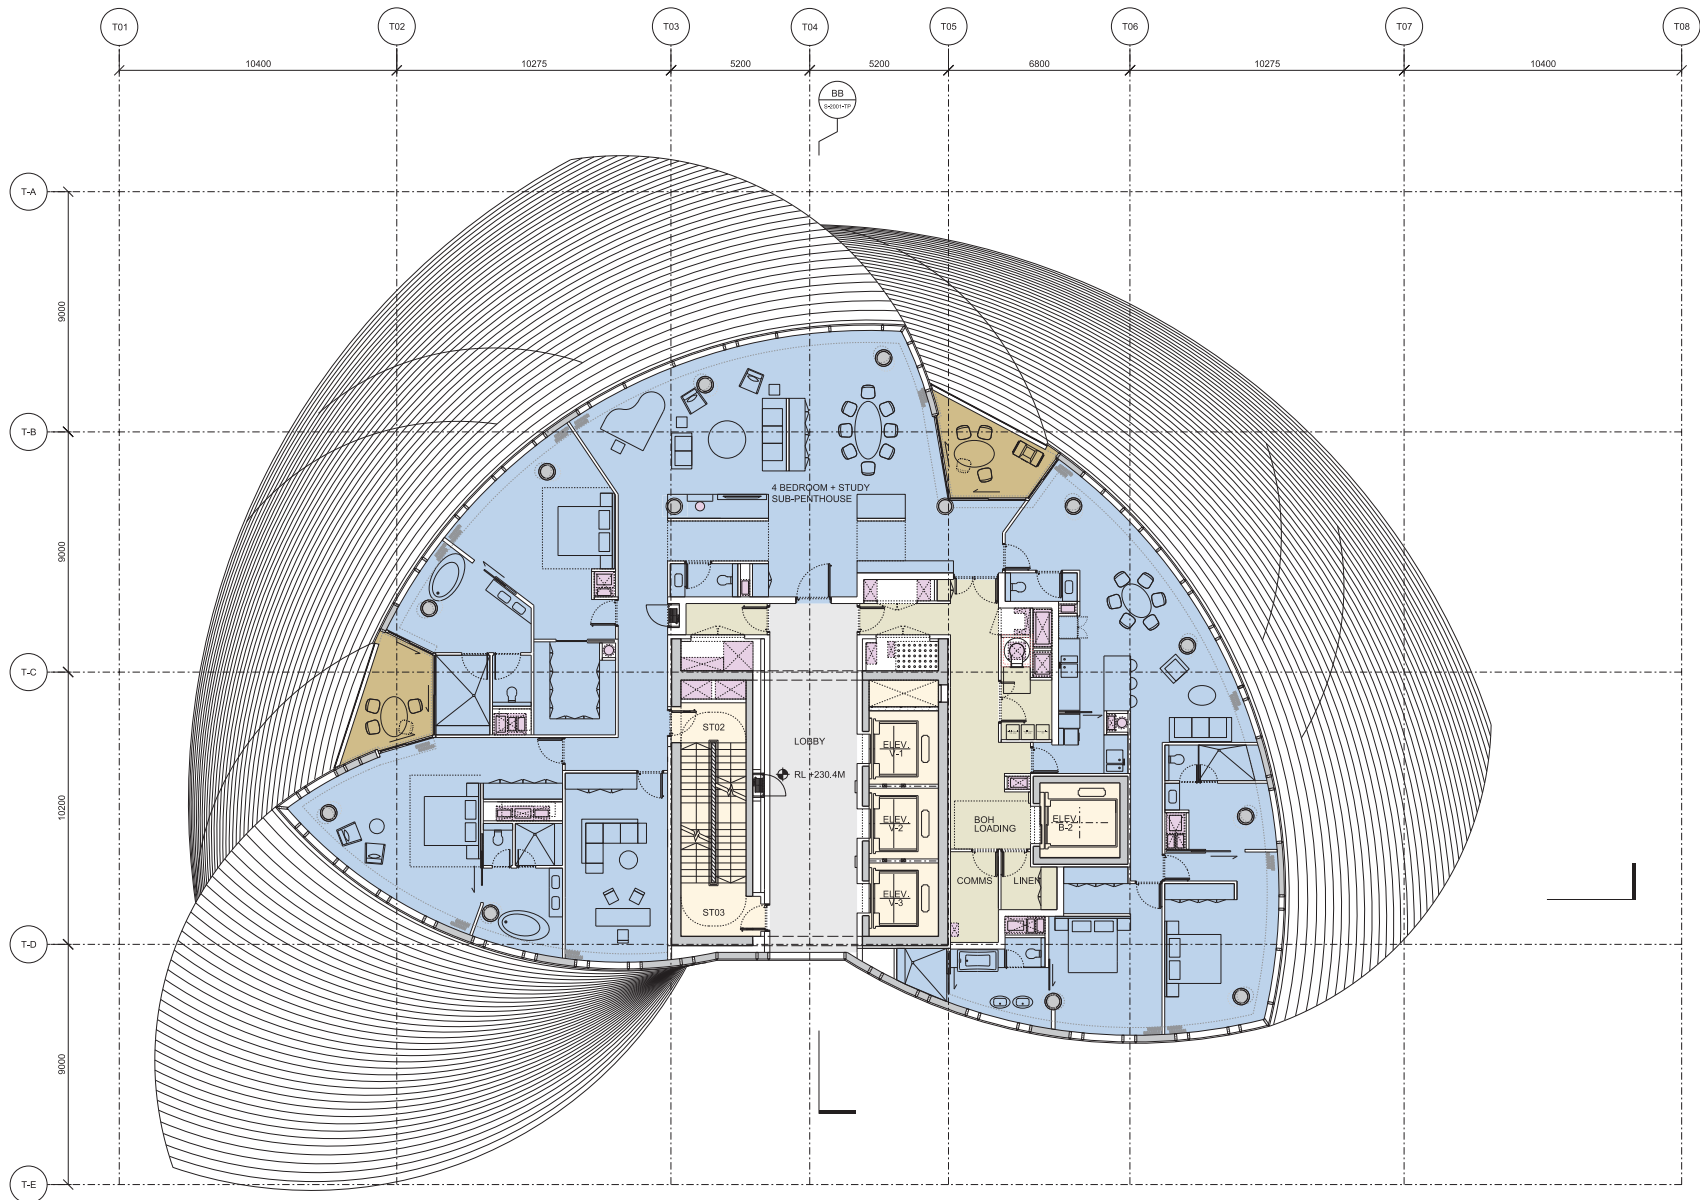

**01 LEVEL 61**  
 1:100 @ A1  
 1 Apartment Floor:  
 4 Bedroom + Study Sub-Penthouse

- TERRACES
- PLANT
- CORES
- RISERS
- CIRCULATION
- BOH

| Issue | Date       | Description      | By | Chkd |
|-------|------------|------------------|----|------|
| 01    | 17/03/2019 | Final Submission | AJ | AK   |
|       |            |                  |    |      |
|       |            |                  |    |      |
NOTES:  
 All plans represent cut at +1.4M above PFL.



33 Bowdoin Green Lane  
 London  
 EC1R 0BJ

+44 (0) 20 7608 7800 T  
 +44 (0) 20 7608 7801 F  
 www.wilkinsonayre.com

**WilkinsonEyre.Architects**

Project: 915,11 Crown Hotel Sydney


Title: Level 61 Plan  
 1 Apartment Per Level

Scale @A1: 1:100  
 Scale @A3: 1:200

Drawing and CAD File Number:  
 00915-P-1610-TP

Rev: 00



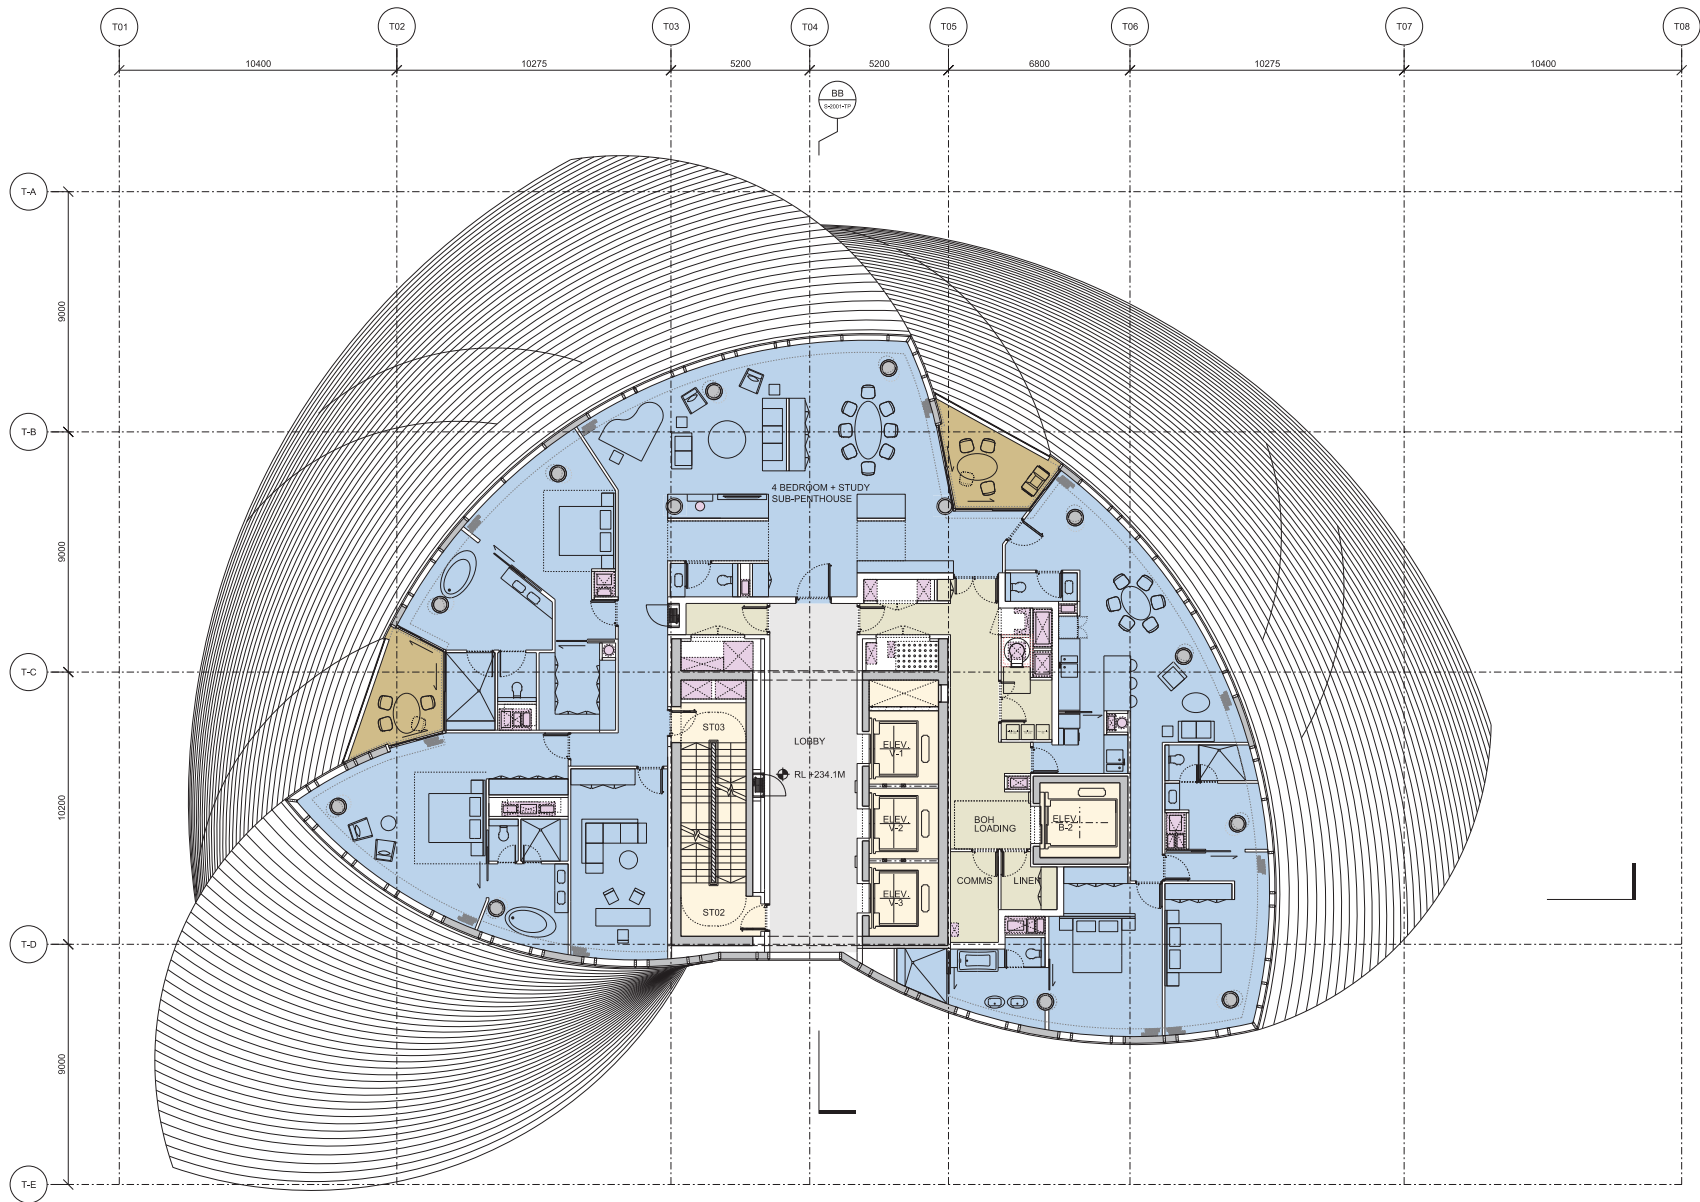

**01 LEVEL 62**  
1:100 @ A1  
Minimum 1 Apartment Floor,  
4 Bedroom + Study Sub-Penthouse

- TERRACES
- PLANT
- CORES
- RISERS
- CIRCULATION
- BOH

| Issue | Date       | Description      | By | Chkd |
|-------|------------|------------------|----|------|
| 01    | 17/03/2019 | Final Submission | AL | AK   |
|       |            |                  |    |      |
|       |            |                  |    |      |
NOTES:  
All plans represent cut at +1.4M above PFL.




33 Bowdoin Green Lane  
London  
EC1R 8BJ

+44 (0) 20 7608 7500 T  
+44 (0) 20 7608 7501 F  
www.wilkinsonayre.com

**WilkinsonEyre.Architects**

|                                                     |                                                 |  |         |
|-----------------------------------------------------|-------------------------------------------------|--|---------|
| Project: 915.11 Crown Hotel Sydney                  |                                                 |  |         |
| Title: Level 62 Plan<br>1 Apartment Per Level - Min |                                                 |  |         |
| Scale @A1: 1:100<br>Scale @A3: 1:200                | Drawing and CAD File Number:<br>00915-P-1620-TP |  | Rev: 00 |

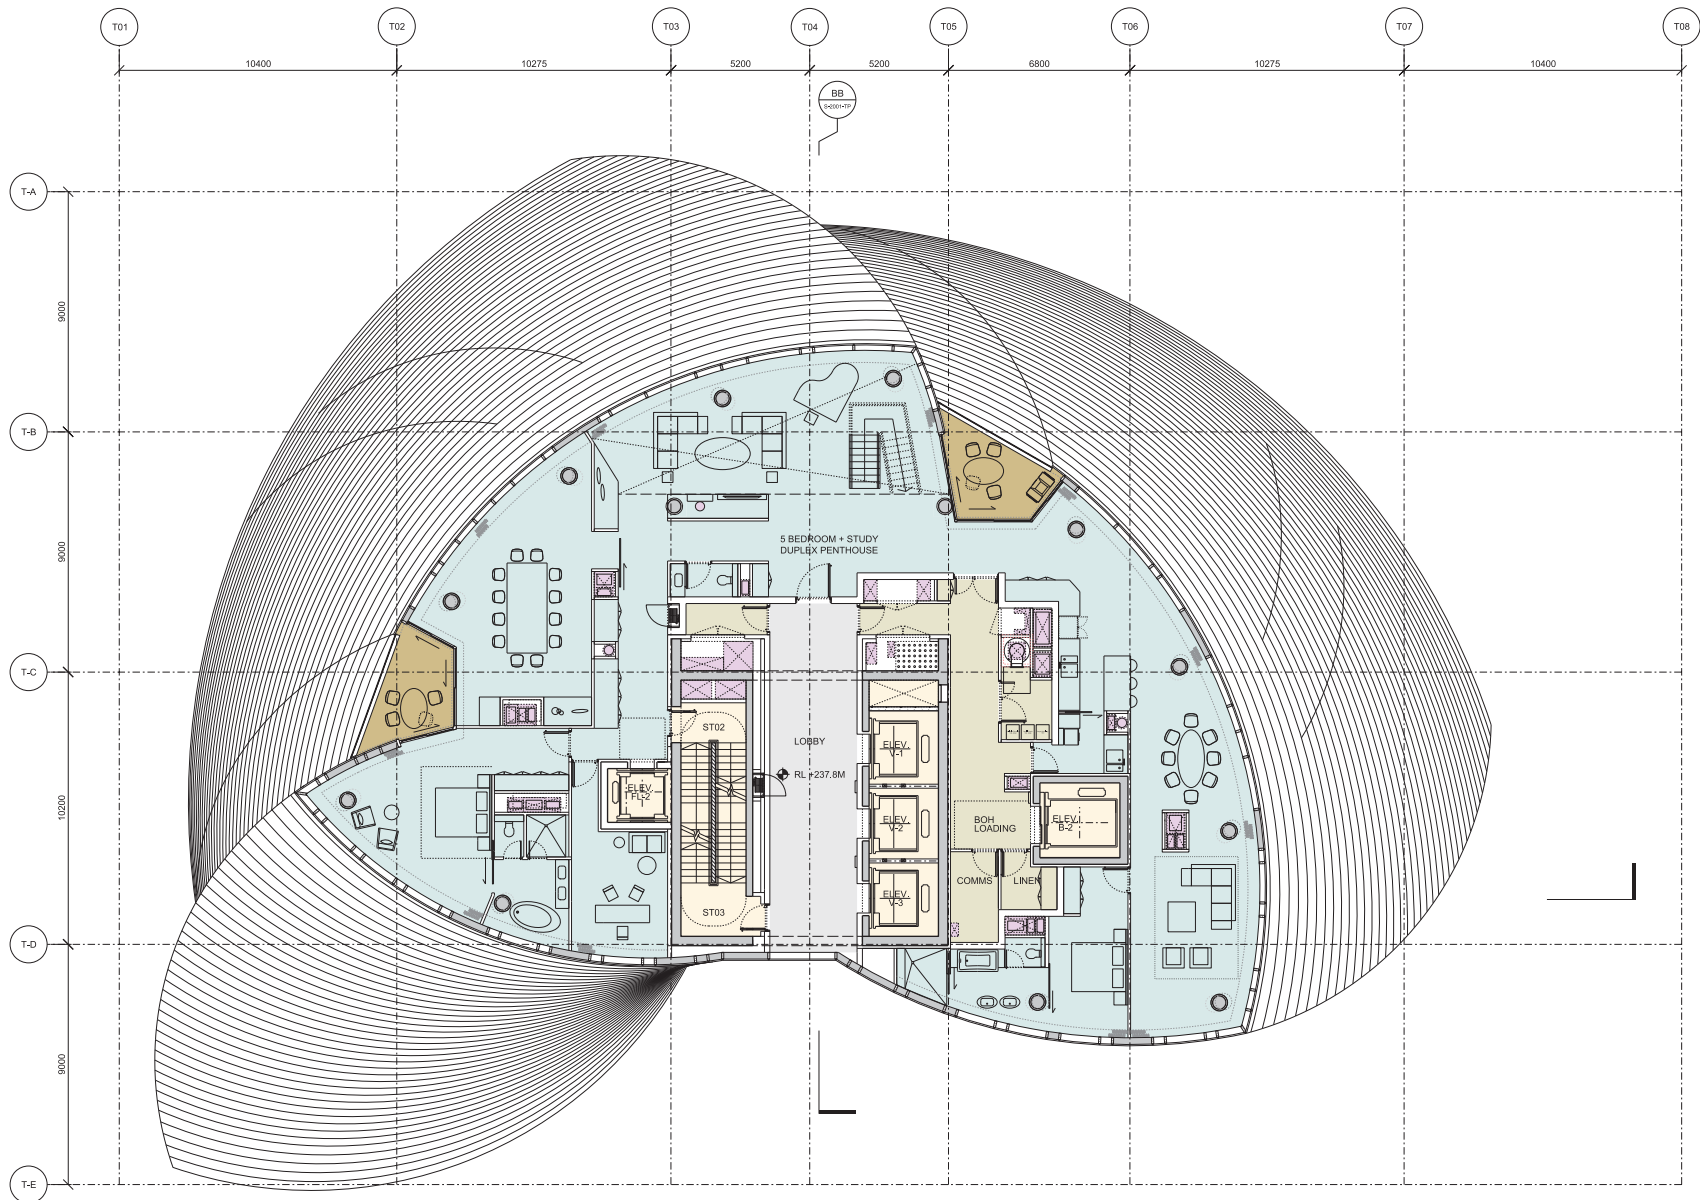

**01 LEVEL 63**  
1:100 @ A1  
Penthouse Duplex;  
5 Bedroom + Study - Level 1

- TERRACES
- PLANT
- CORES
- RISERS
- CIRCULATION
- BOH

| Issue | Date       | Description      | By | Chkd |
|-------|------------|------------------|----|------|
| 01    | 17/03/2019 | Final Submission | AJ | AK   |
|       |            |                  |    |      |
|       |            |                  |    |      |
NOTES:  
All plans represent cut at +1.4M above PFL.




33 Bowling Green Lane  
London  
EC1R 8BJ

+44 (0) 20 7608 7800 T  
+44 (0) 20 7608 7801 F  
www.wilkinsonayre.com

**WilkinsonEyre.Architects**

|                                                      |  |                                                 |            |
|------------------------------------------------------|--|-------------------------------------------------|------------|
| Project: 915.11 Crown Hotel Sydney                   |  |                                                 |            |
| Title: Level 63 Plan<br>Penthouse Duplex - 1st Floor |  |                                                 |            |
| Scale @A1: 1:100<br>Scale @A3: 1:200                 |  | Drawing and CAD File Number:<br>00915-P-1630-TP | Rev:<br>00 |

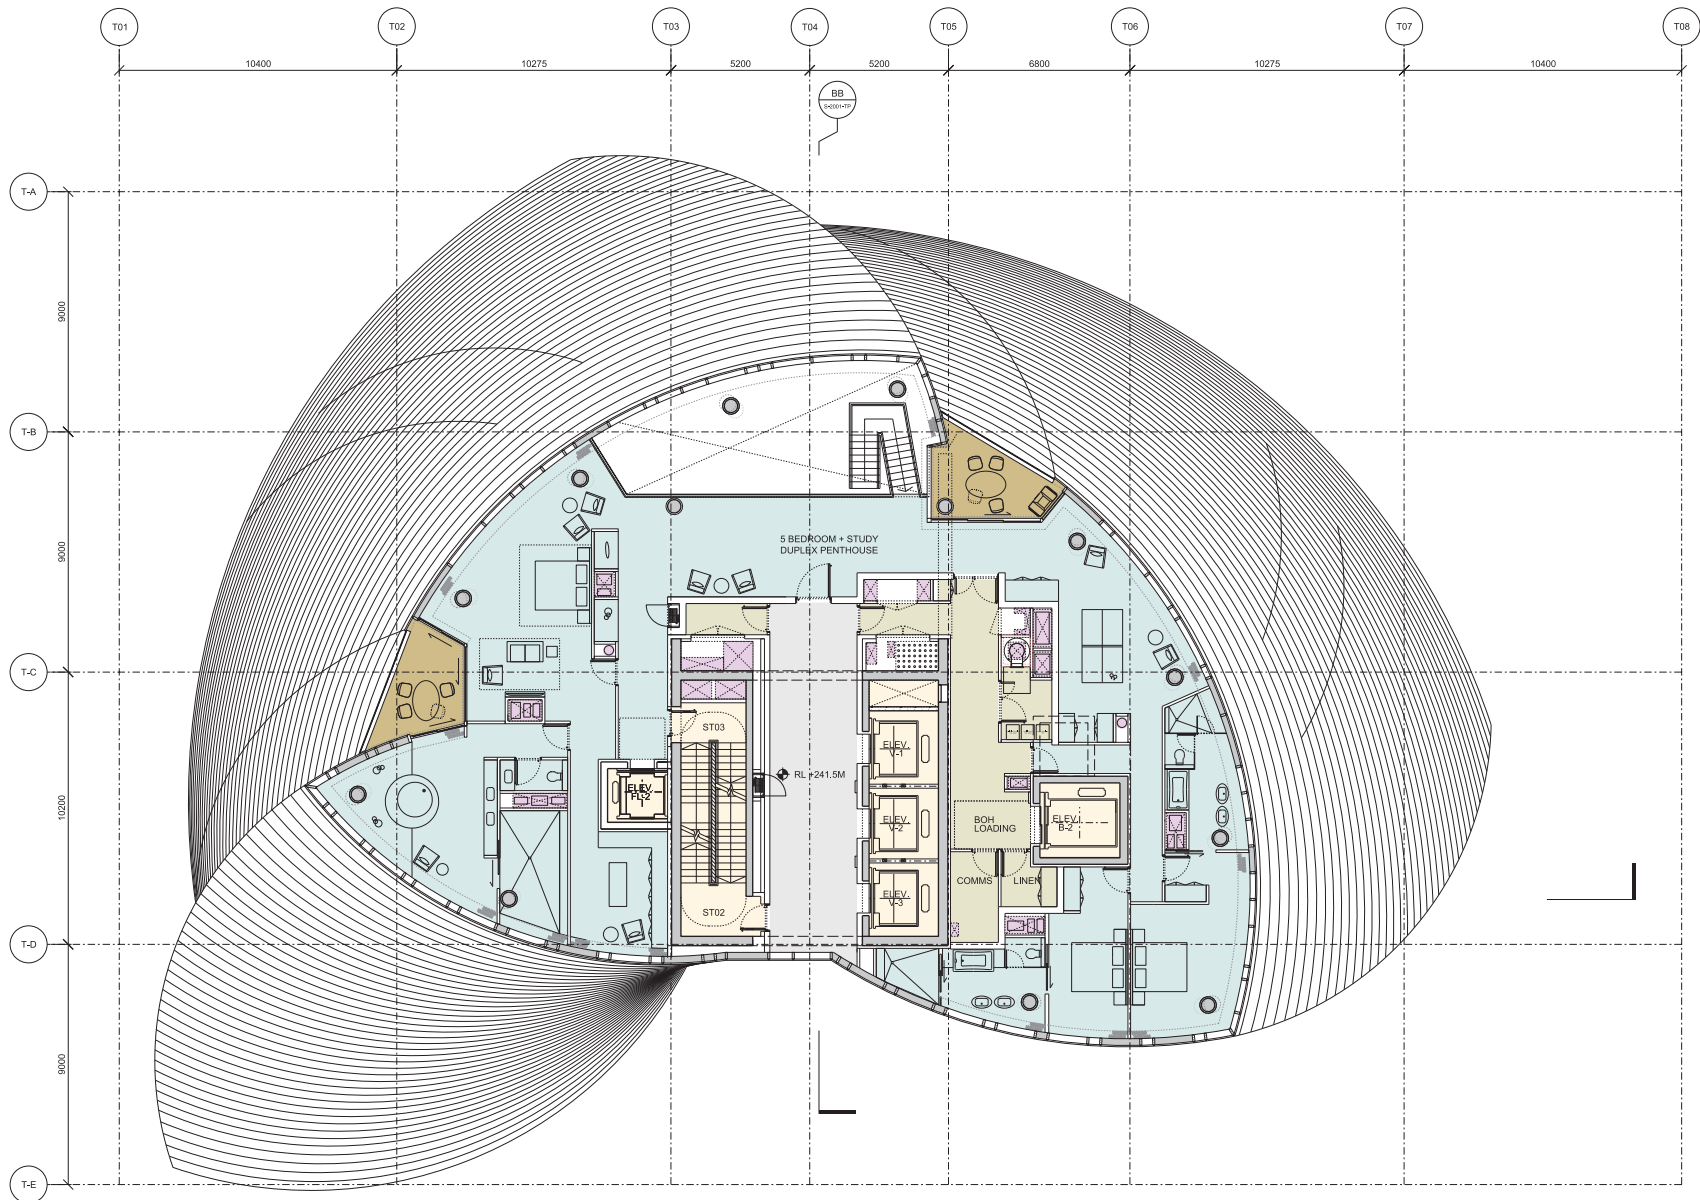

**01 LEVEL 64**  
1:100 @ A1  
Penthouse Duplex;  
5 Bedroom + Study - Level 2

- TERRACES
- PLANT
- CORES
- RISERS
- CIRCULATION
- BOH

| Issue | Date       | Description      | By | Chkd |
|-------|------------|------------------|----|------|
| 01    | 17/03/2019 | Final Submission | AJ | AK   |
|       |            |                  |    |      |
|       |            |                  |    |      |
NOTES:  
All plans represent cut at +1.4M above FFL.




33 Bowling Green Lane  
London  
EC1R 0BJ

+44 (0) 20 7608 7800 T  
+44 (0) 20 7608 7801 F  
www.wilkinsonayre.com

**WilkinsonEyre.Architects**

|                                                      |                                                 |  |            |
|------------------------------------------------------|-------------------------------------------------|--|------------|
| Project: 915.11 Crown Hotel Sydney                   |                                                 |  |            |
| Title: Level 64 Plan<br>Penthouse Duplex - 2nd Floor |                                                 |  |            |
| Scale @A1: 1:100<br>Scale @A3: 1:200                 | Drawing and CAD File Number:<br>00915-P-1640-TP |  | Rev:<br>00 |



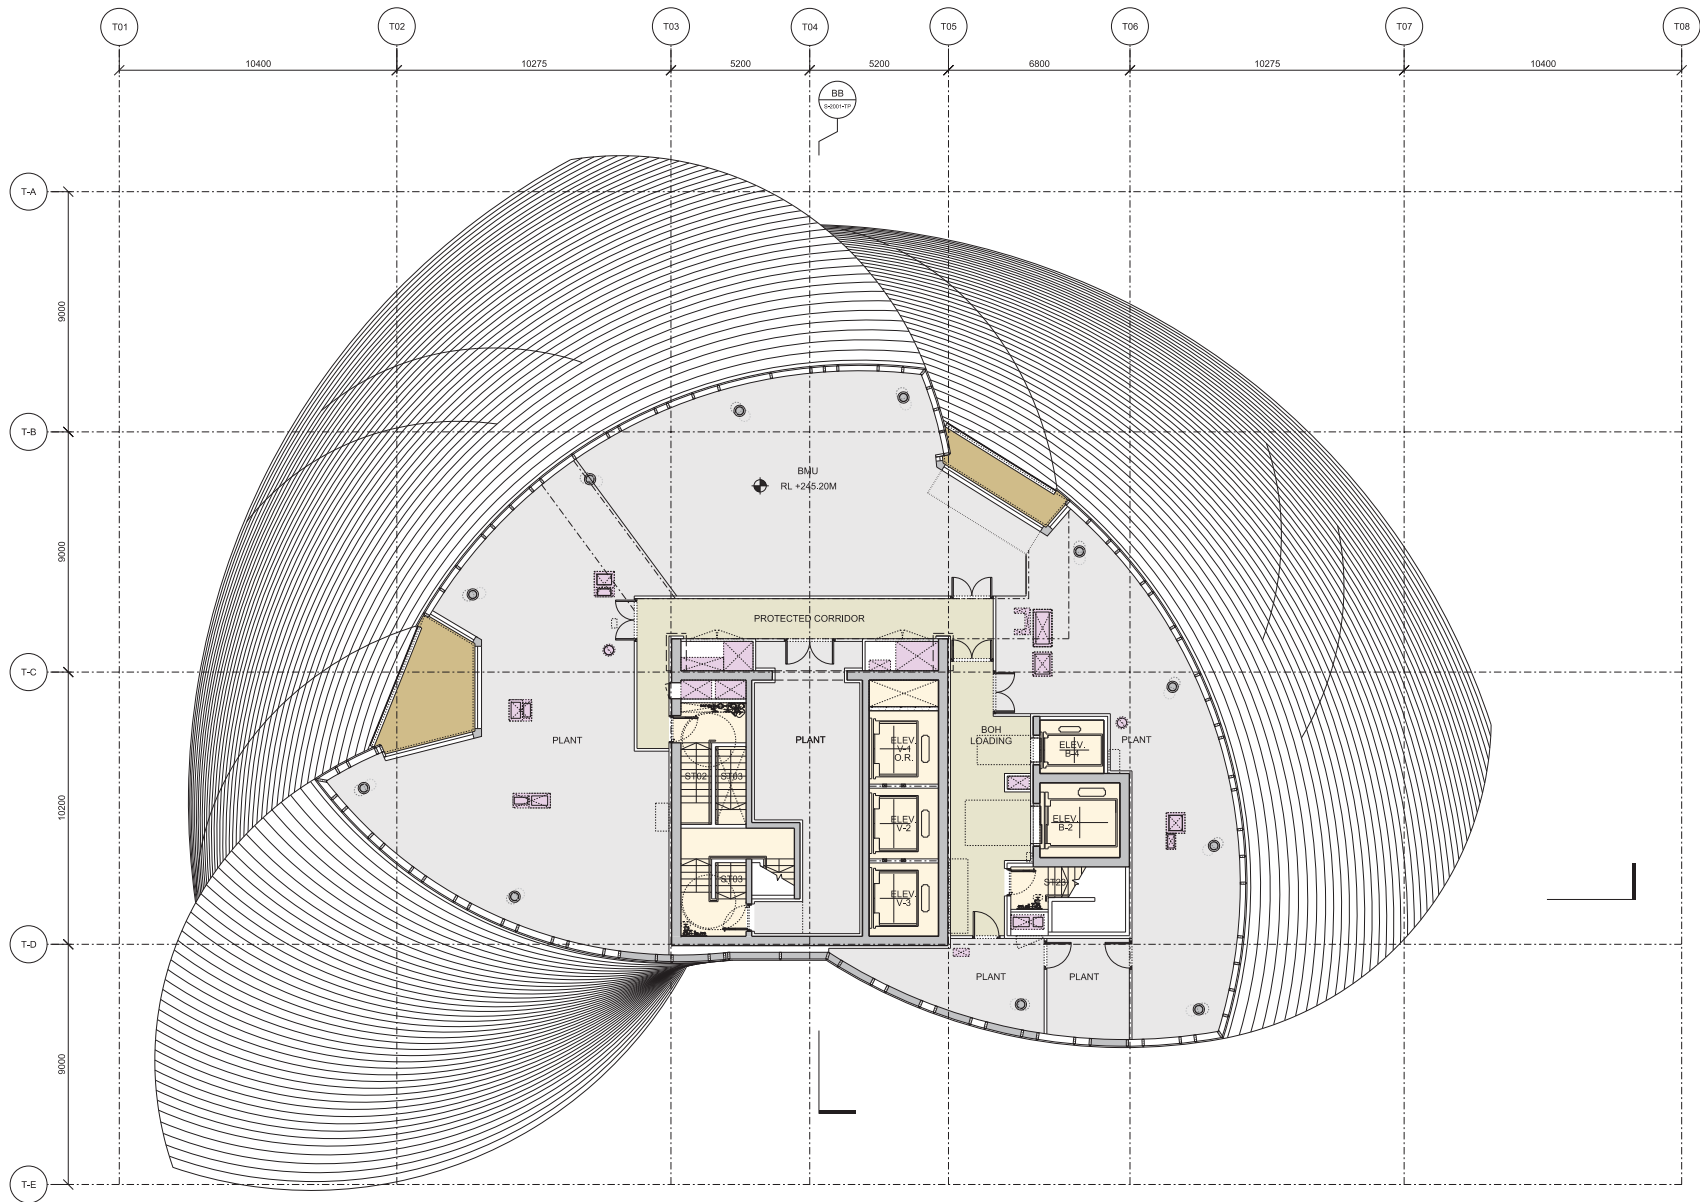

01 LEVEL 65  
1:100 @ A1  
Plant

- TERRACES
- PLANT
- CORES
- RISERS
- CIRCULATION
- BOH
- SUITE
- SUITE
- LIVING SPACE
- LIVING SPACE

| Issue | Date       | Description      | By | Chkd |
|-------|------------|------------------|----|------|
| 01    | 17/03/2019 | Final Submission | TO | AK   |
|       |            |                  |    |      |
|       |            |                  |    |      |
NOTES:  
All plans represent cut at +1.4M above PFL.



33 Bowling Green Lane  
London  
EC1R 8BJ

+44 (0) 20 7608 7800 T  
+44 (0) 20 7608 7801 F  
www.wilkinsonayre.com

**WilkinsonEyre.Architects**


Project: 915,11 Crown Hotel Sydney

Title: Level 65 Plan  
Plant

Scale @A1: 1:100  
Scale @A3: 1:200

Drawing and CAD File Number:  
00915-P-1650-TP

Rev: 00

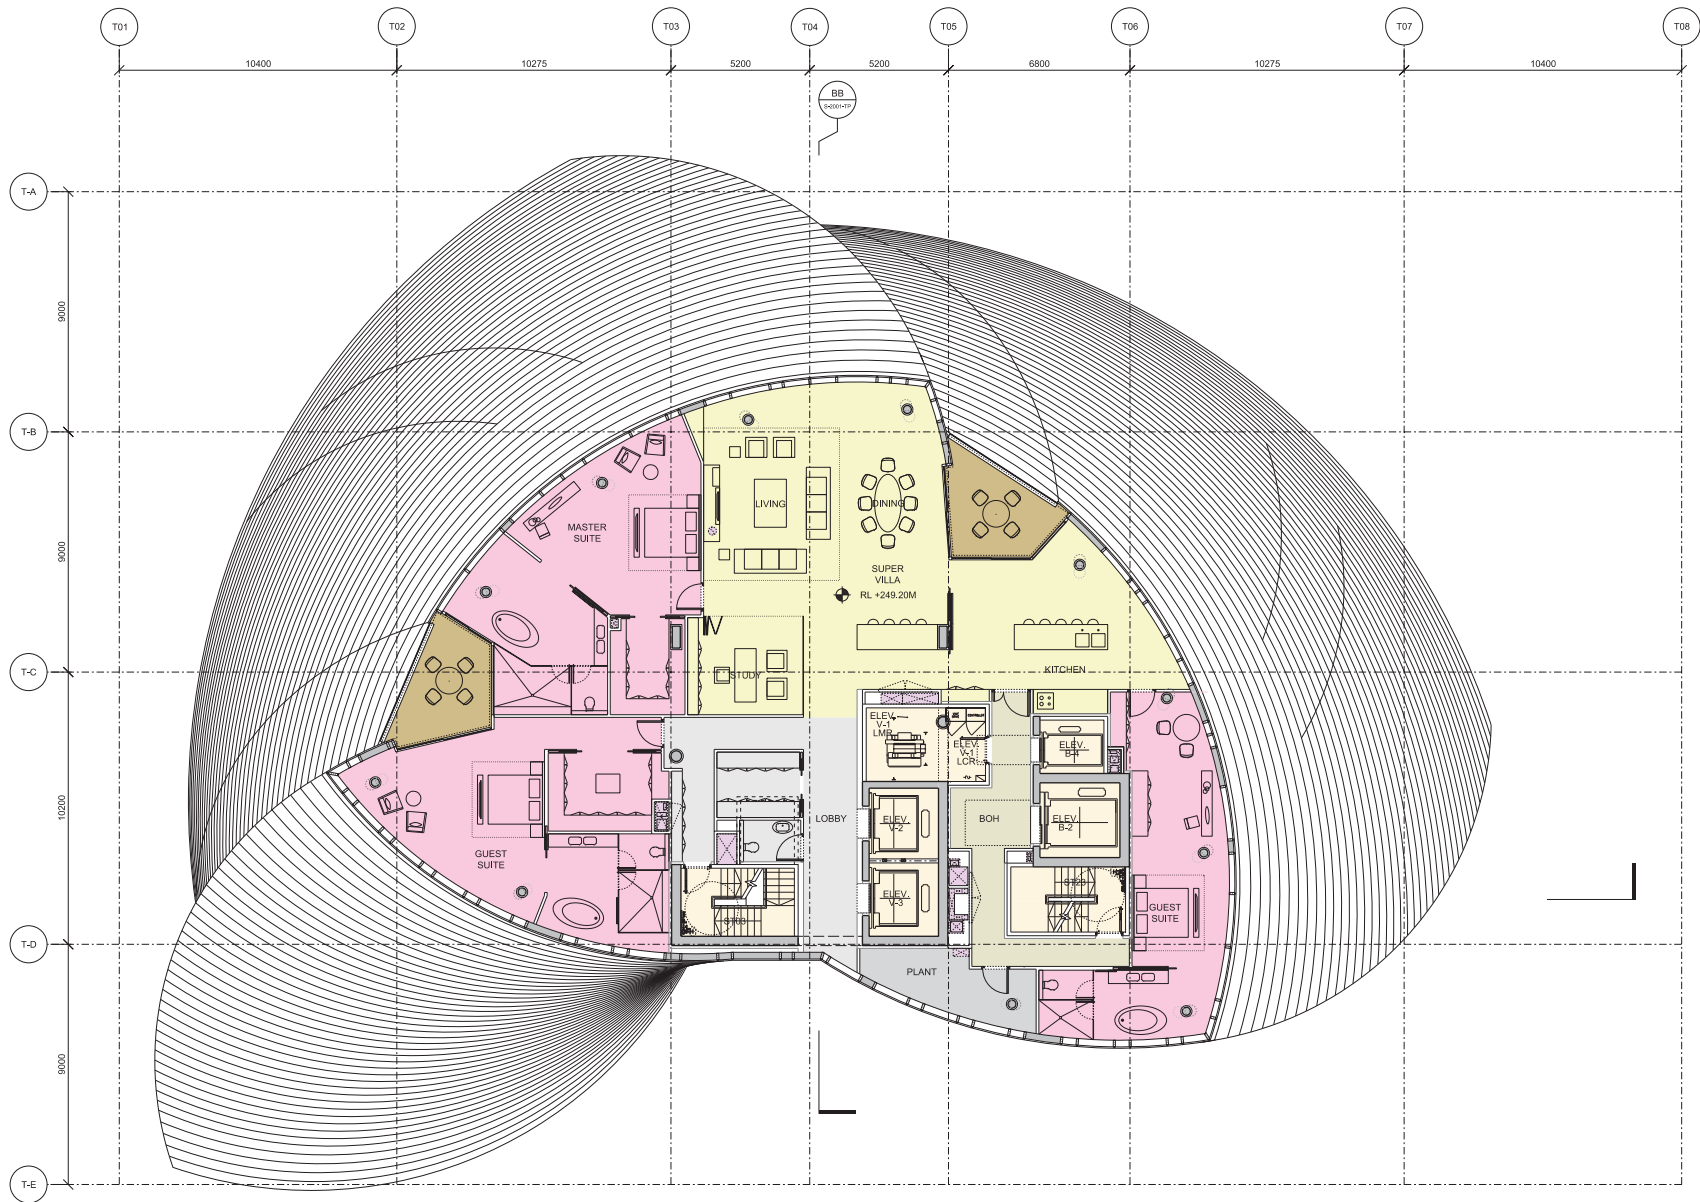

01 LEVEL 66  
1:100 @ A1  
Super Villa

- TERRACES
- PLANT
- CORES
- RISERS
- CIRCULATION
- BOH
- SUITE
- SUITE
- LIVING SPACE
- LIVING SPACE

| Issue | Date       | Description      | By | Chkd |
|-------|------------|------------------|----|------|
| 01    | 17/03/2019 | Final Submission | TO | AK   |
|       |            |                  |    |      |
|       |            |                  |    |      |
NOTES:  
All plans represent cut at +1.4M above PFL.




33 Bowling Green Lane  
London  
EC1R 0BJ

+44 (0) 20 7608 7900 T  
+44 (0) 20 7608 7901 F  
www.wilkinsonayre.com

WilkinsonEyre.Architects

|                              |                              |
|------------------------------|------------------------------|
| Project:                     | 915,11 Crown Hotel Sydney    |
| Title:                       | Level 66 Plan<br>Super Villa |
| Scale @A1:                   | 1:100                        |
| Scale @A3:                   | 1:200                        |
| Drawing and CAD File Number: | 00915-P-1660-TP              |
| Rev:                         | 00                           |

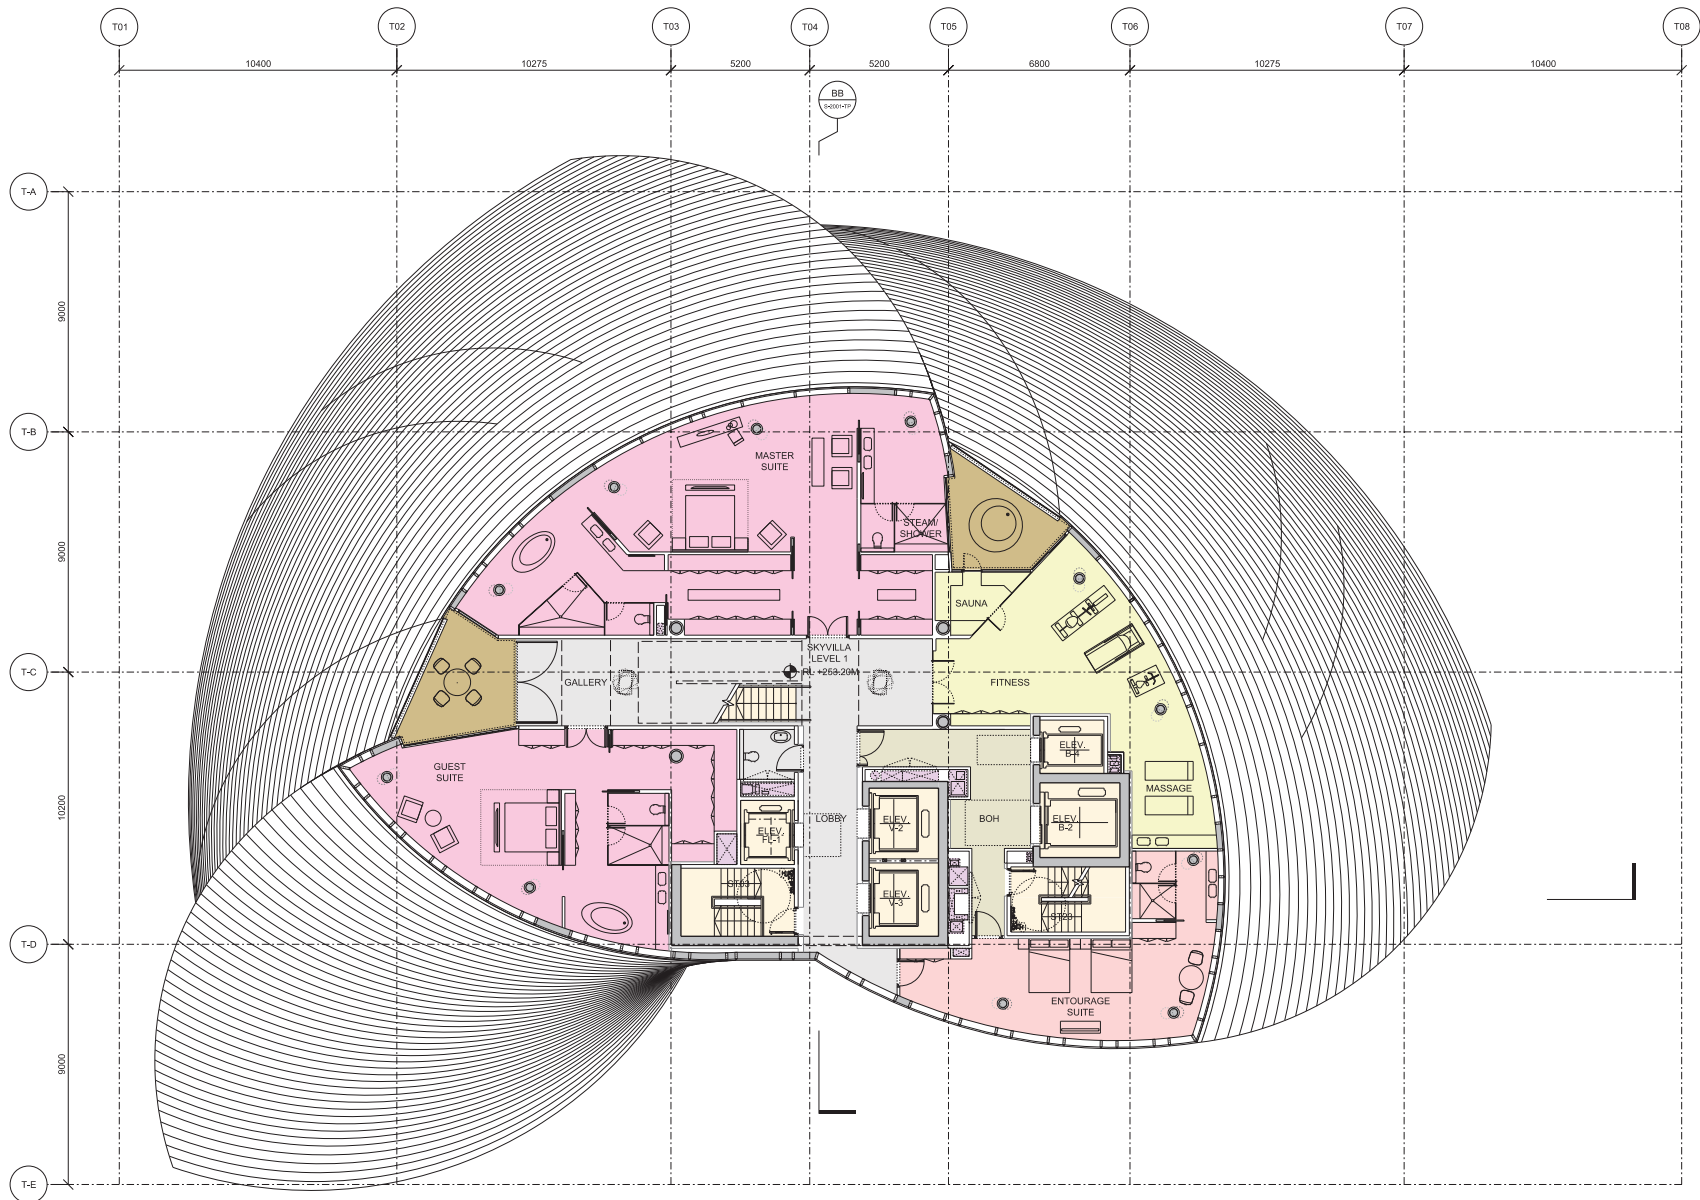

01 LEVEL 67  
1:100 @ A1  
Sky Villa  
Level 1

- TERRACES
- PLANT
- CORES
- RISERS
- CIRCULATION
- BOH
- SUITE
- SUITE
- LIVING SPACE
- LIVING SPACE

| Issue | Date       | Description      | By | Chkd |
|-------|------------|------------------|----|------|
| 01    | 17/03/2019 | Final Submission | TO | AK   |
|       |            |                  |    |      |
|       |            |                  |    |      |
NOTES:  
All plans represent cut at +1.4M above PFL.



33 Bowling Green Lane  
London  
EC1R 8BJ

WilkinsonEyre.Architects

+44 (0) 20 7608 7800 T  
+44 (0) 20 7608 7801 F  
www.wilkinsoneyre.com

Project: 915,11 Crown Hotel Sydney


Title: Level 67 Plan  
Sky Villa - 1st Floor

Scale @A1: 1:100  
Scale @A3: 1:200

Drawing and CAD File Number:  
00915-P-1670-TP

Rev: 00



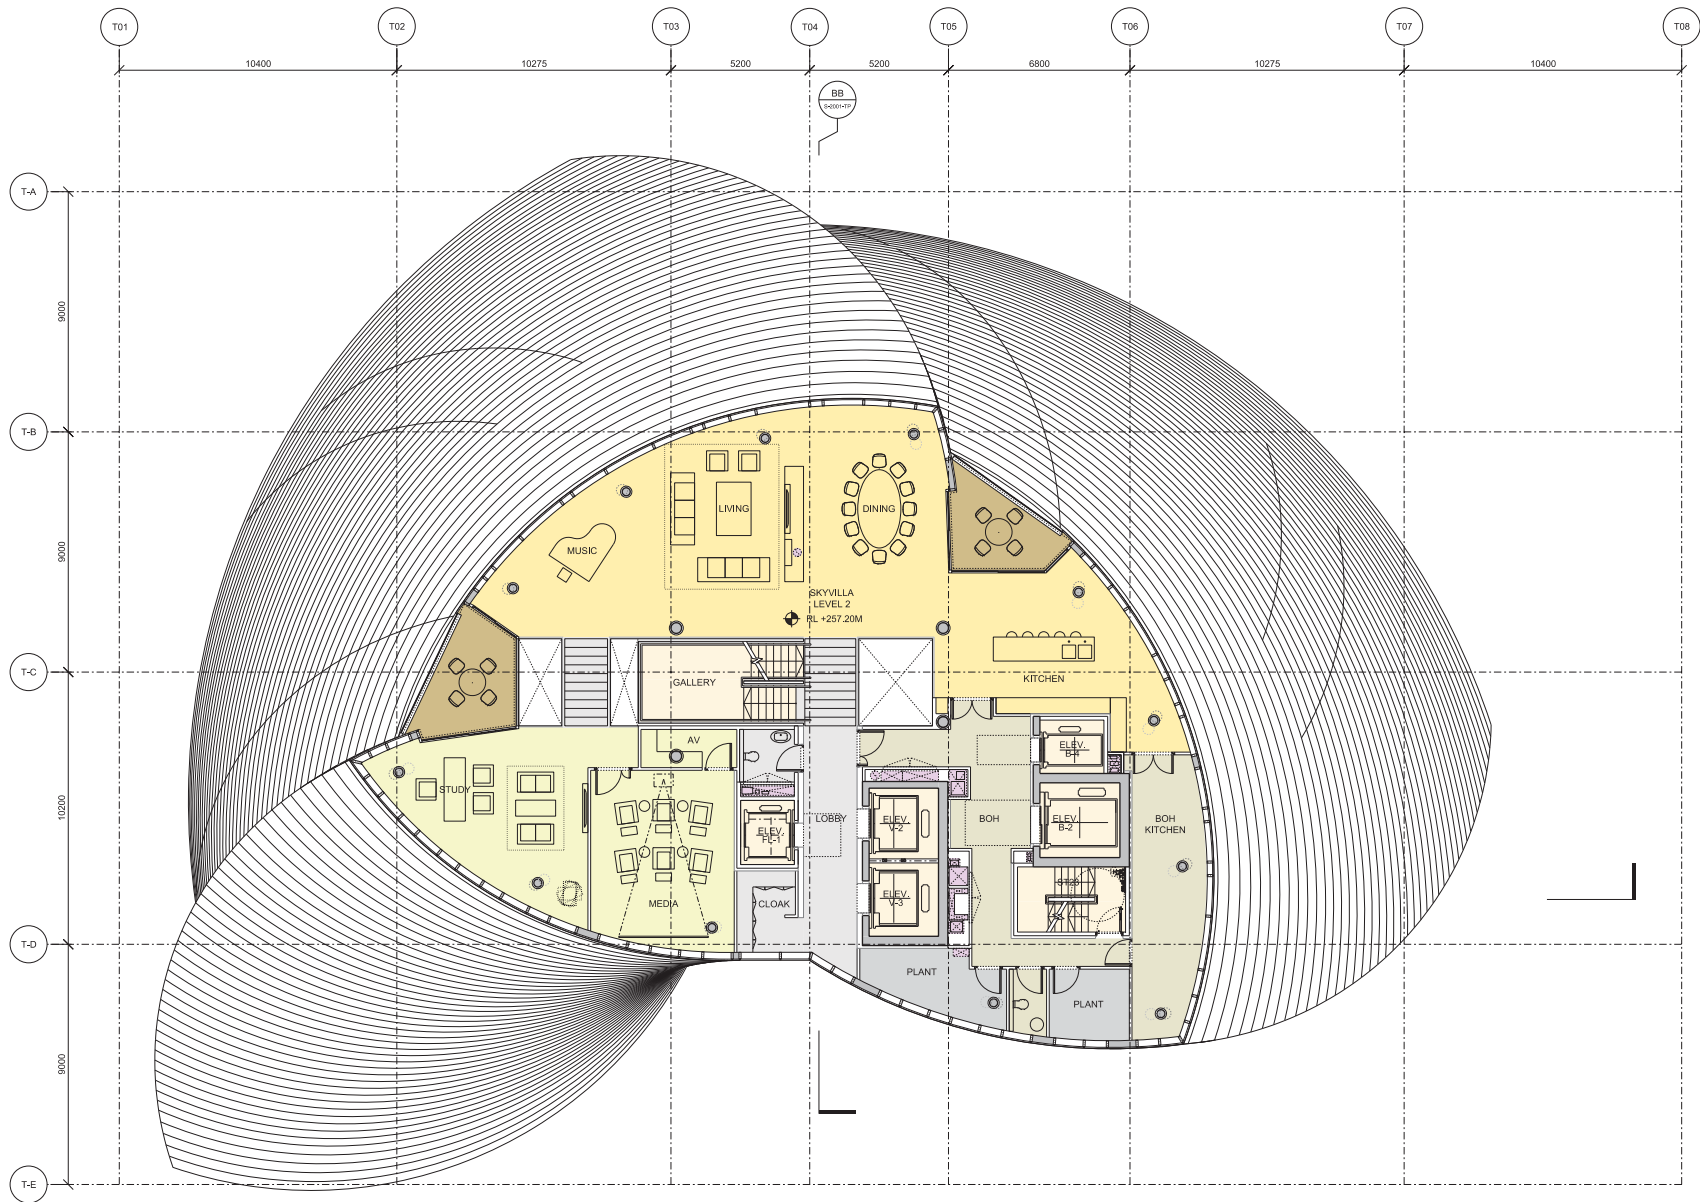

01 LEVEL 68  
1:100 @ A1  
Sky Villa  
Level 2

- TERRACES
- PLANT
- CORES
- RISERS
- CIRCULATION
- BOH
- SUITE
- SUITE
- LIVING SPACE
- LIVING SPACE

| Issue | Date       | Description    | By | Chkd |
|-------|------------|----------------|----|------|
| 01    | 17/03/2019 | Final Revision | TO | AK   |
|       |            |                |    |      |
|       |            |                |    |      |
NOTES:  
All plans represent cut at +1.4M above PFL.



33 Bowling Green Lane  
London  
EC1R 8BJ

CROWN

WilkinsonEyre.Architects

+44 (0) 20 7658 7500 T  
+44 (0) 20 7658 7501 F  
www.wilkinsoneyre.com


Project: 915,11 Crown Hotel Sydney

Title: Level 68 Plan  
Sky Villa - 2nd Floor

Scale @A1: 1:100  
Scale @A3: 1:200

Drawing and CAD File Number:  
00915-P-1680-TP

Rev: 00

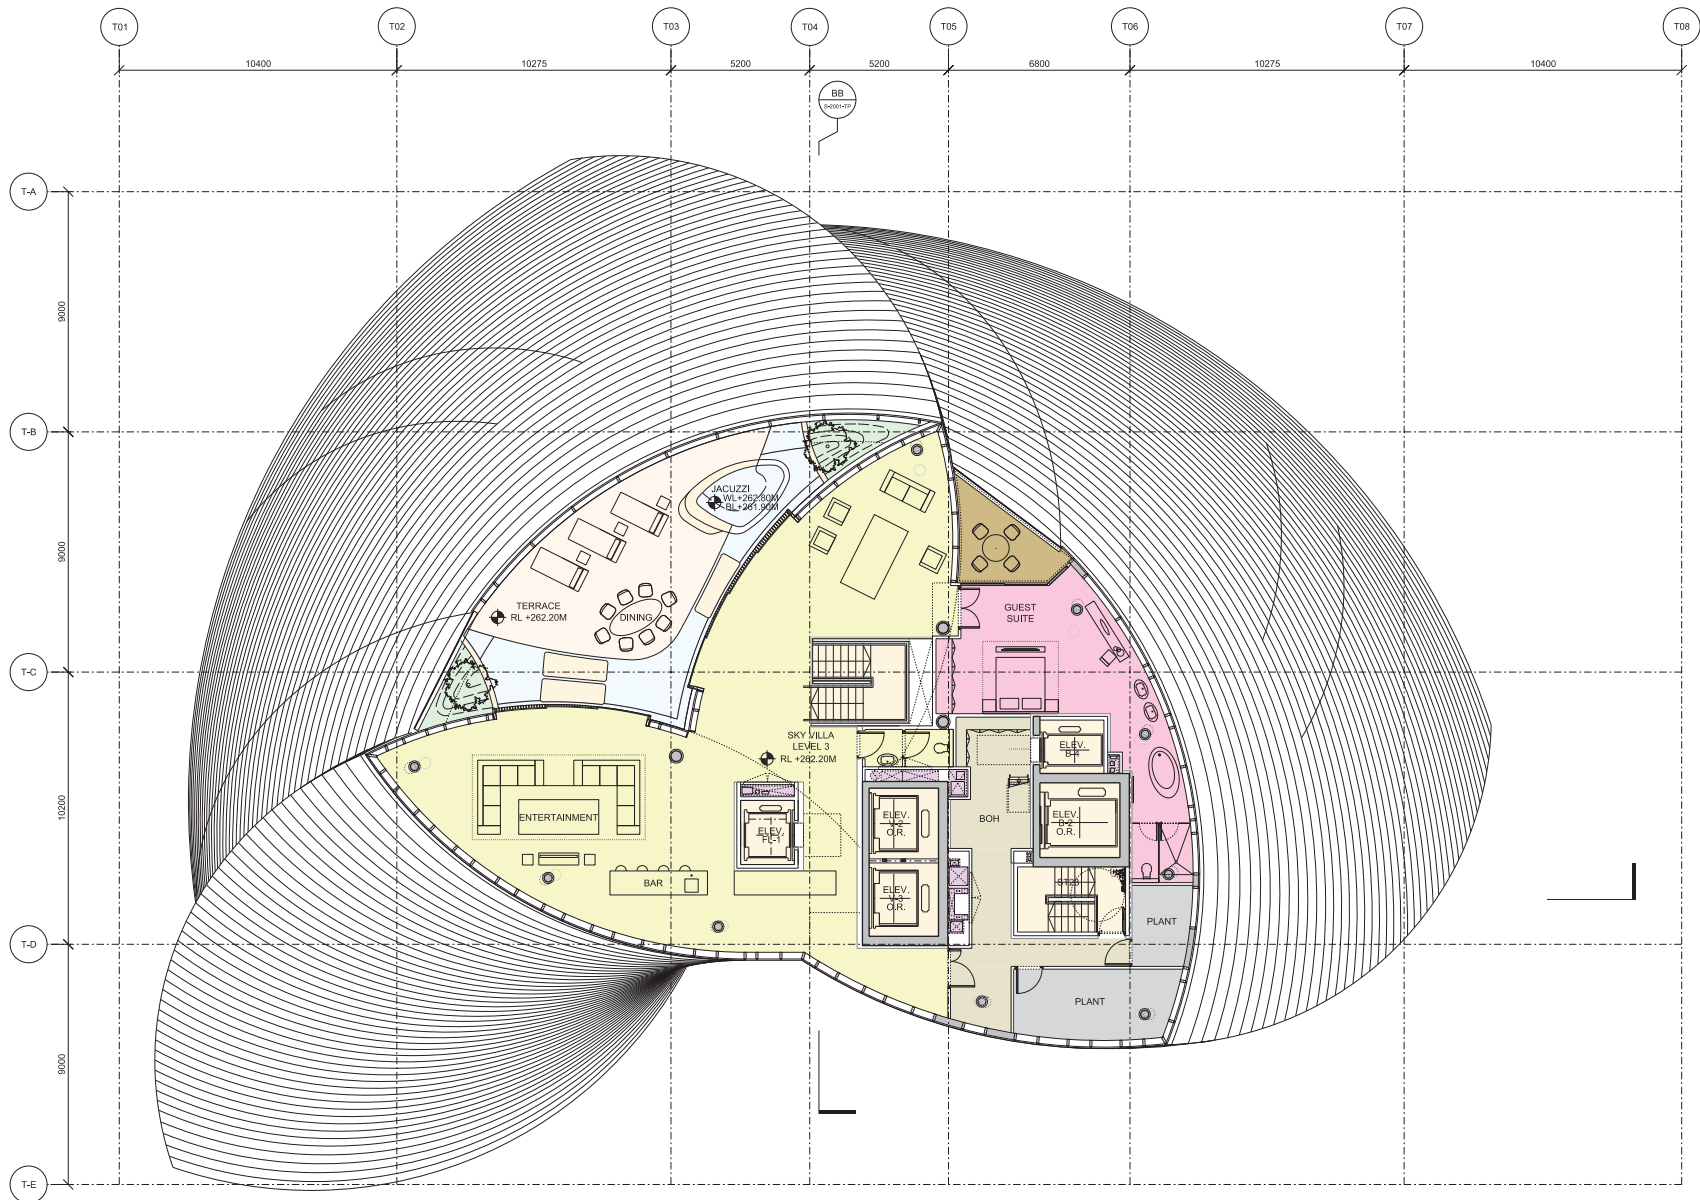

01 LEVEL 69  
1:100 @ A1  
Sky Villa  
Level 3

- TERRACES
- PLANT
- CORES
- RISERS
- CIRCULATION
- BOH
- SUITE
- SUITE
- LIVING SPACE
- LIVING SPACE

| Issue | Date       | Description         | By | Chkd |
|-------|------------|---------------------|----|------|
| 01    | 17/03/2019 | Planning Submission | TO | AK   |
|       |            |                     |    |      |
|       |            |                     |    |      |
NOTES:  
All plans represent cut at +1.4M above PFL.



33 Bowling Green Lane  
London  
EC1R 8BJ


WilkinsonEyre.Architects

+44 (0) 20 7608 7900 T  
+44 (0) 20 7608 7901 F  
www.wilkinsoneyre.com

Project: 915,11 Crown Hotel Sydney

Title: Level 69 Plan  
Sky Villa - 3rd Floor

Scale @A1: 1:100  
Scale @A3: 1:200  
Drawing and CAD File Number: 00915-P-1690-TP  
Rev: 00

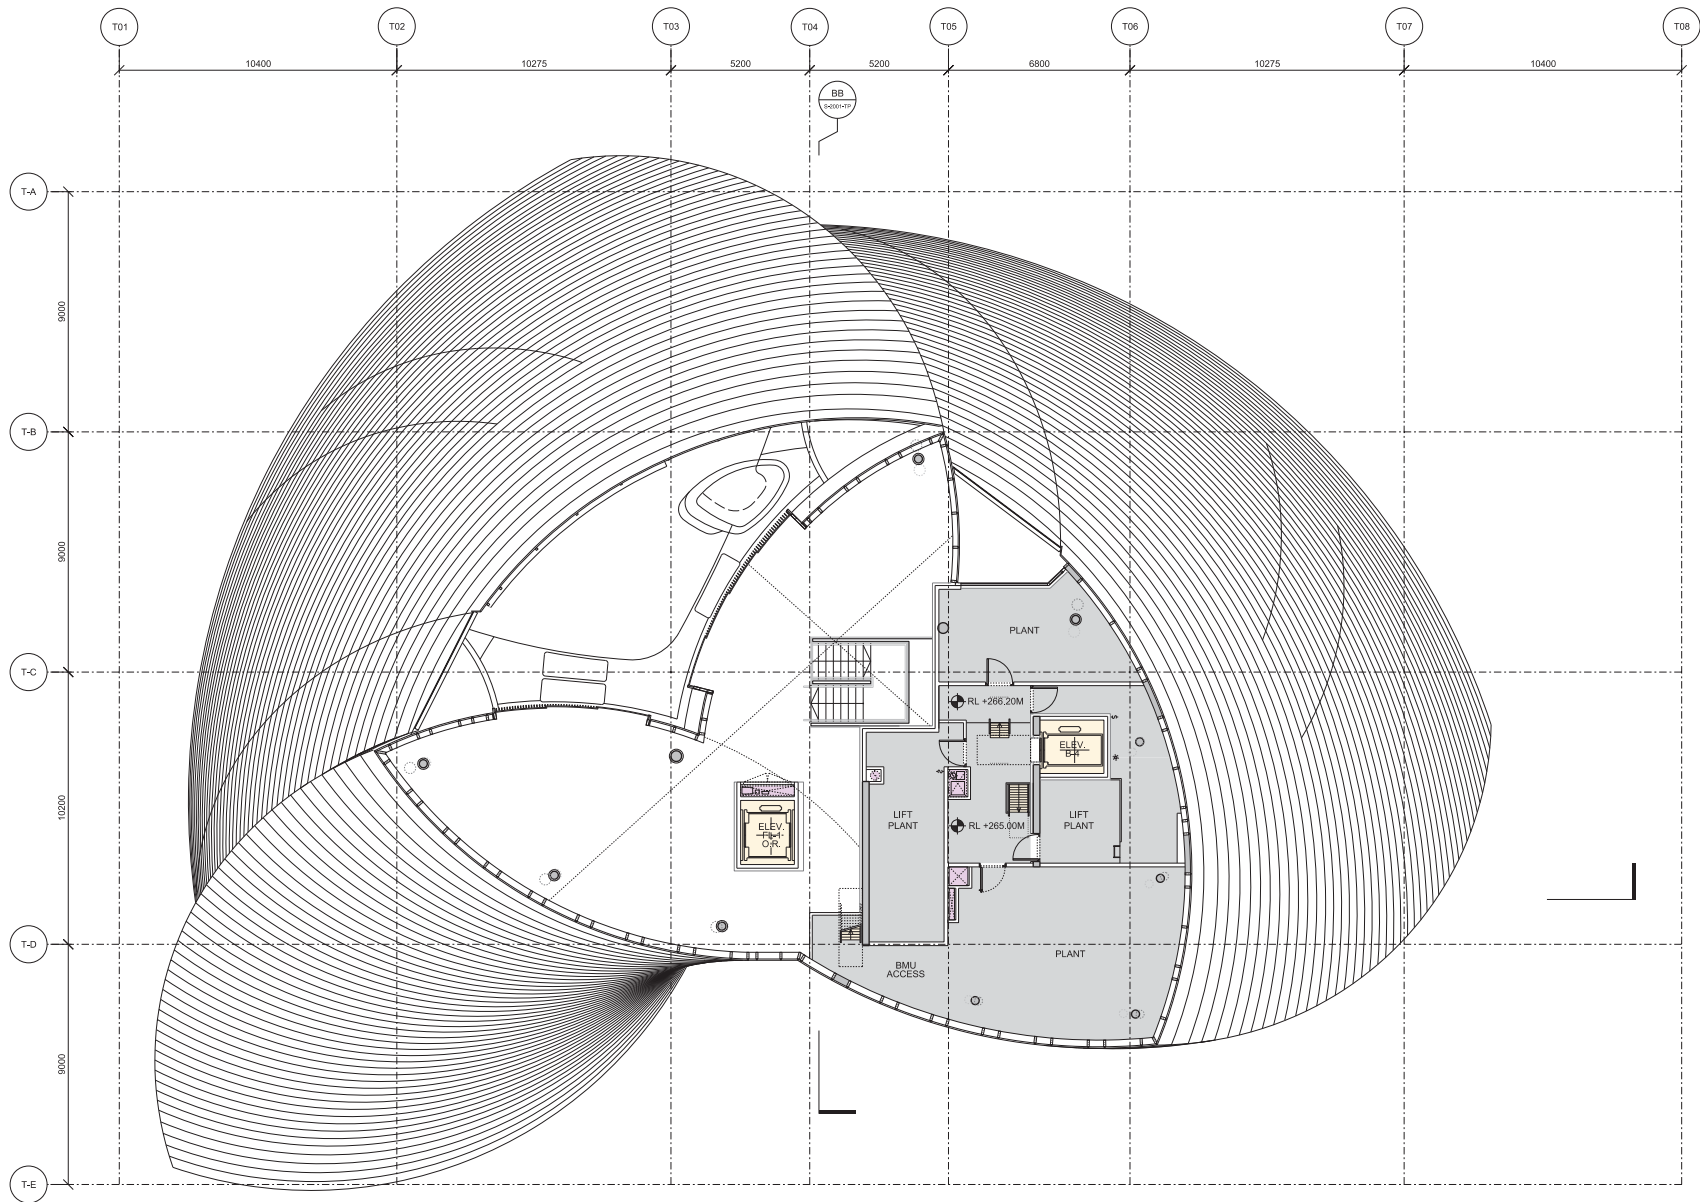

01 LEVEL 70  
1:100 @ A1  
Lifts Plant

- TERRACES
- PLANT
- CORES
- RISERS
- CIRCULATION
- BOH
- SUITE
- SUITE
- LIVING SPACE
- LIVING SPACE

| Issue | Date       | Description      | By | Chkd |
|-------|------------|------------------|----|------|
| 01    | 17/03/2019 | Final Submission | JK | JK   |
|       |            |                  |    |      |
|       |            |                  |    |      |
NOTES:  
All plans represent cut at +1.4M above PFL.




33 Bowling Green Lane  
London  
EC1R 8BJ

+44 (0) 20 7608 7800 T  
+44 (0) 20 7608 7801 F  
www.wilkinsoneyre.com

**WilkinsonEyre.Architects**

|            |                                          |                              |                 |
|------------|------------------------------------------|------------------------------|-----------------|
| Project:   | 915,11 Crown Hotel Sydney                |                              |                 |
| Title:     | Level 70 Plan<br>Sky Villa - Lifts Plant |                              |                 |
| Scale @A1: | 1:100                                    | Drawing and CAD File Number: | 00915-P-1700-TP |
| Scale @A3: | 1:200                                    | Rev:                         | 00              |



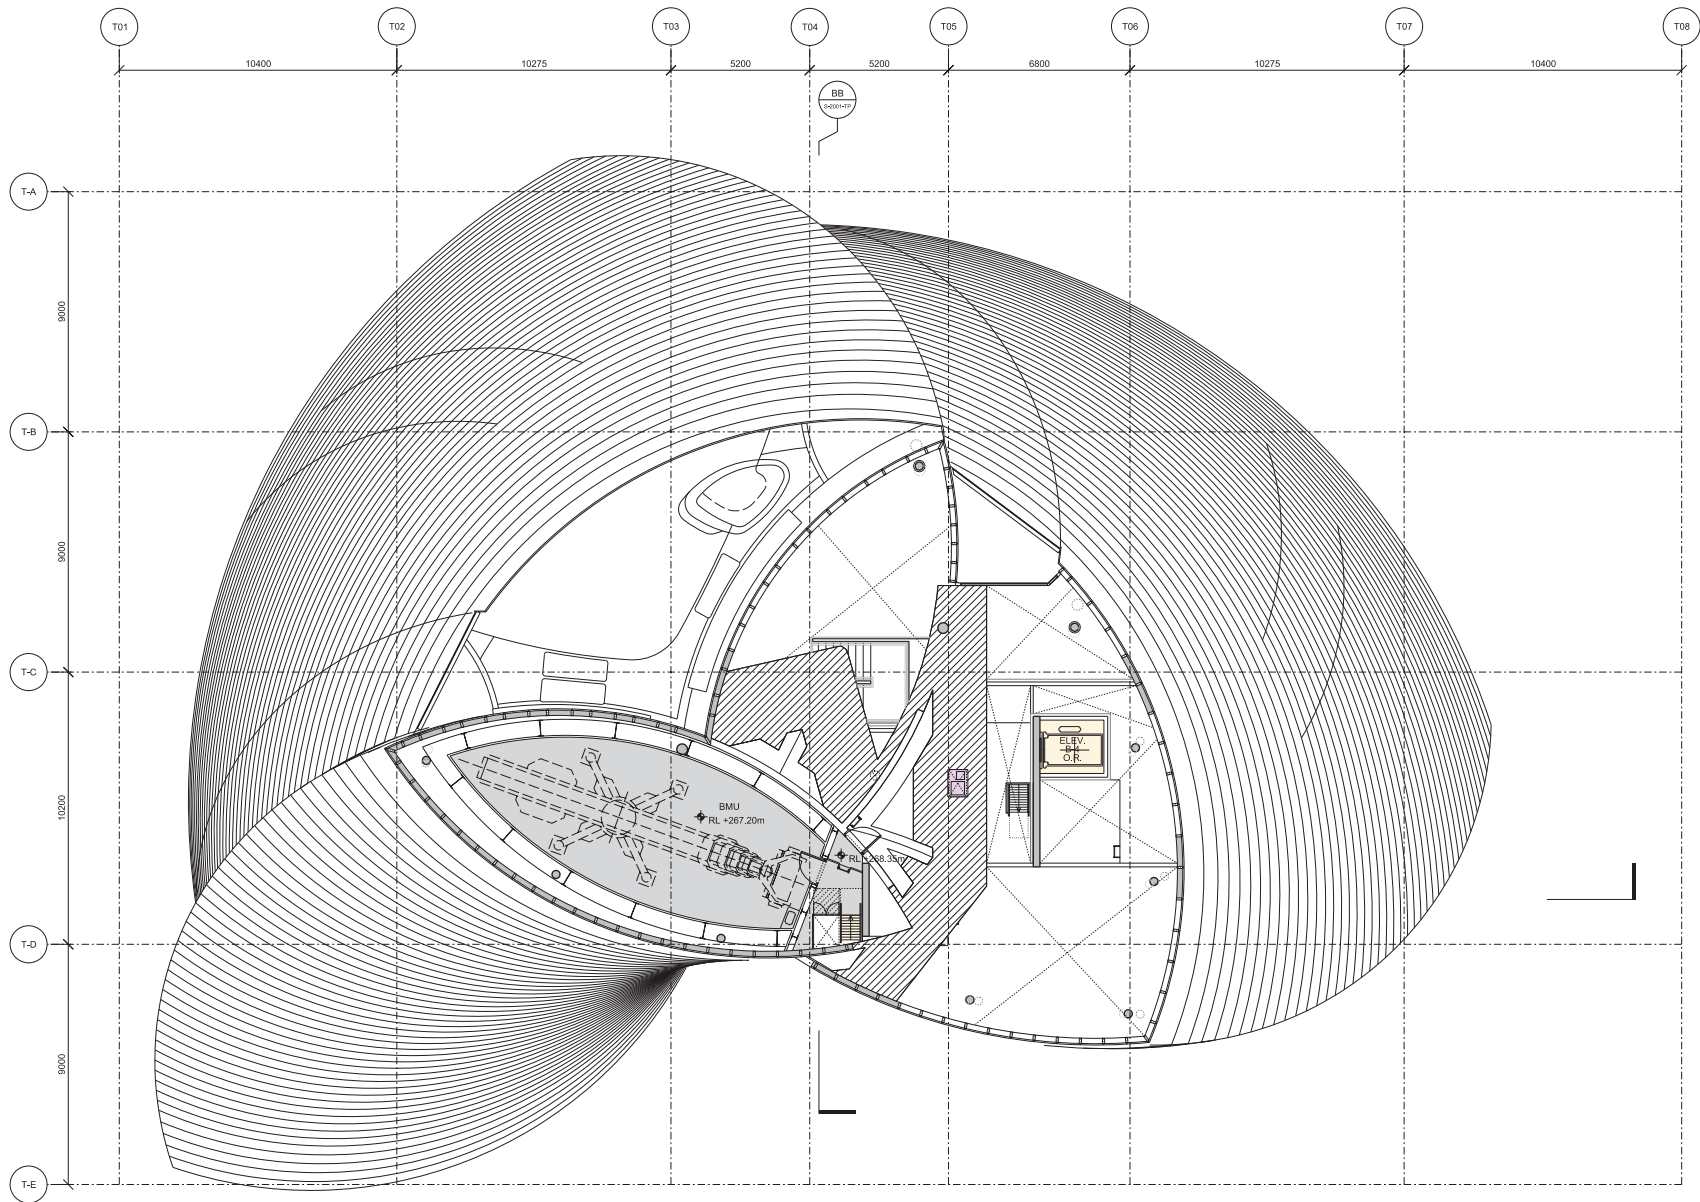

01 LEVEL 71  
1:100 @ A1  
BMU Plant

- TERRACES
- PLANT
- CORES
- RISERS
- CIRCULATION
- BOH
- SUITE
- SUITE
- LIVING SPACE
- LIVING SPACE

| Issue | Date       | Description | By | Chkd |
|-------|------------|-------------|----|------|
| 01    | 17/03/2019 | Revised     | AK | AK   |
|       |            |             |    |      |
|       |            |             |    |      |
NOTES:  
All plans represent cut at +1.4M above PFL.



33 Bowdoin Green Lane  
London  
EC1R 8B

+44 (0) 20 7688 7800 T  
+44 (0) 20 7688 7801 F  
www.wilkinsonayre.com

|                              |                                        |
|------------------------------|----------------------------------------|
| Project:                     | 915,11 Crown Hotel Sydney              |
| Title:                       | Level 71 Plan<br>Sky Villa - BMU Plant |
| Scale @A1:                   | 1:100                                  |
| Scale @A3:                   | 1:200                                  |
| Drawing and CAD File Number: | 00915-P-1710-TP                        |
| Rev:                         | 00                                     |

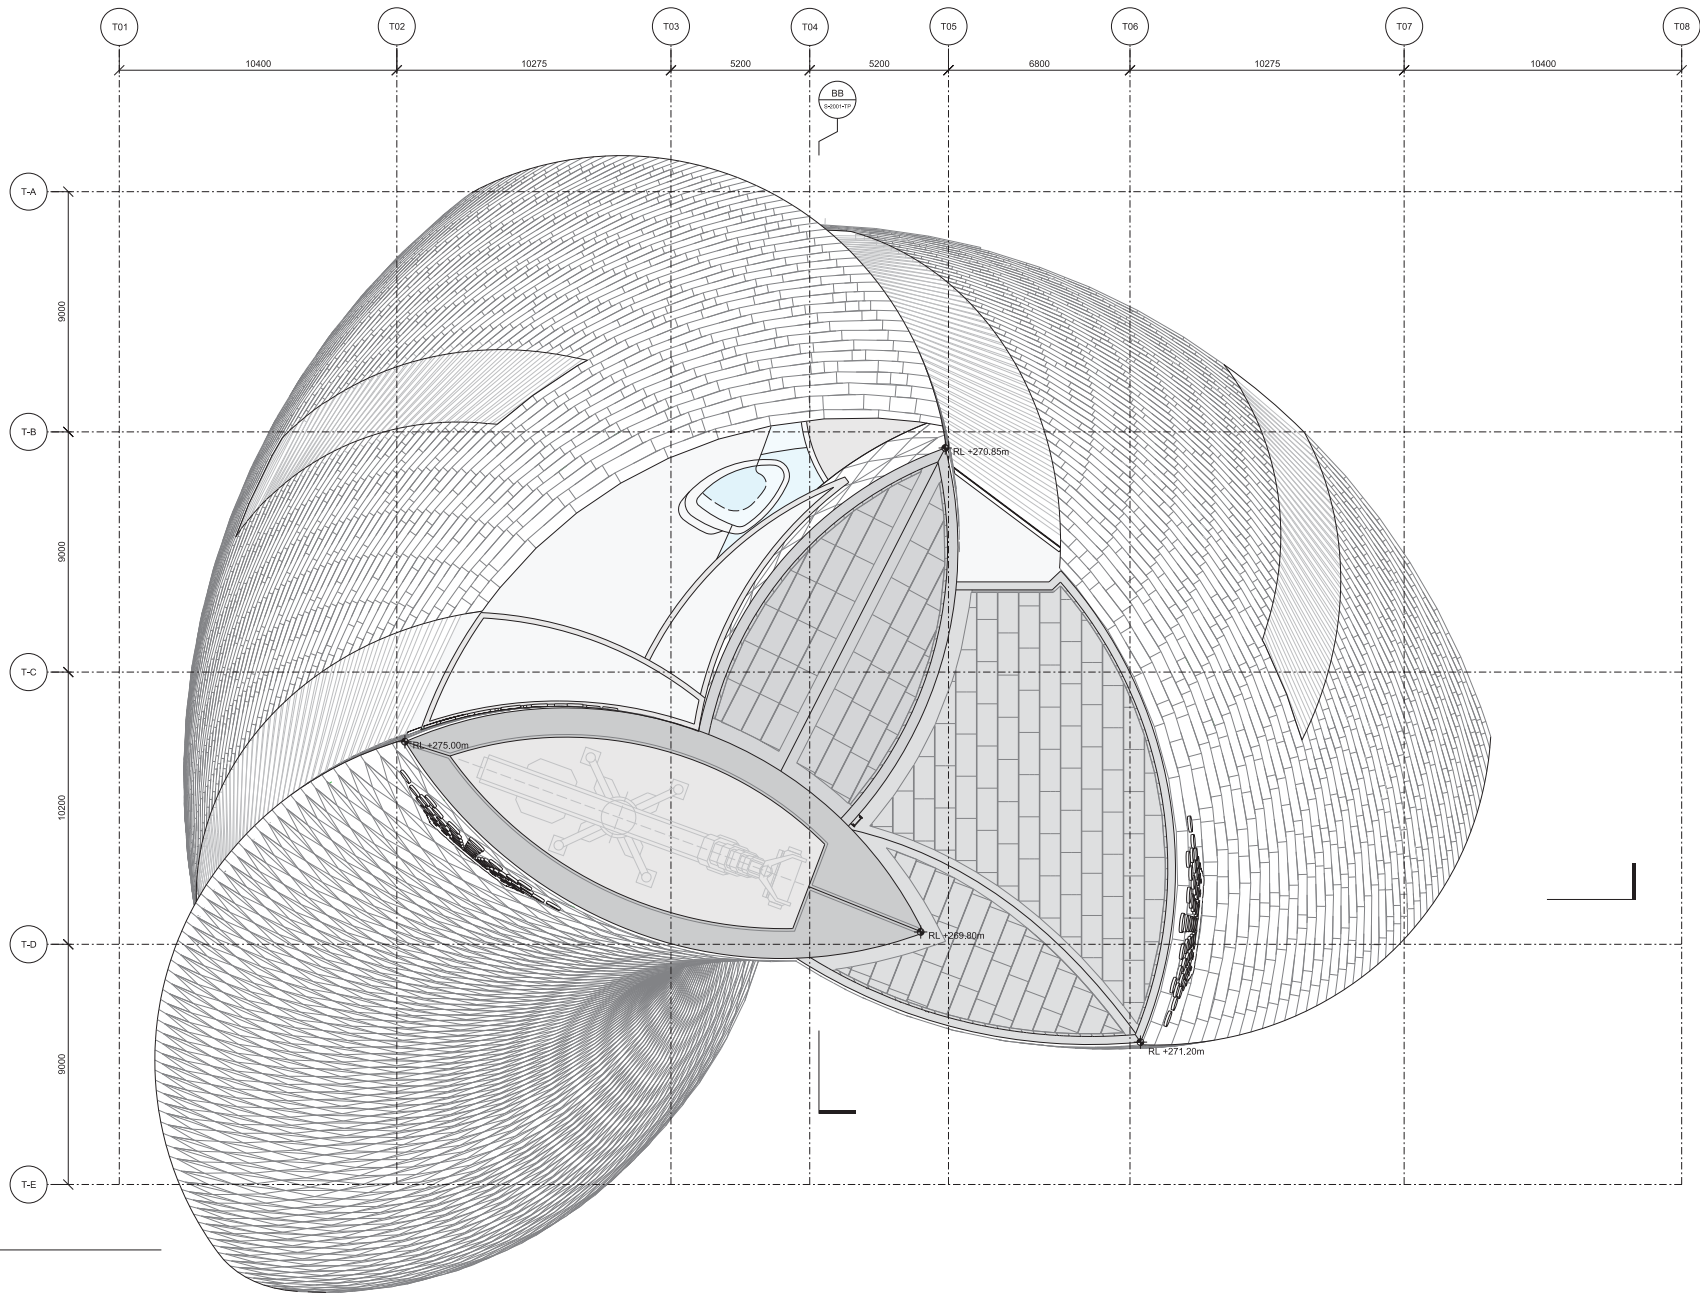

01 ROOF PLAN  
1:100 @ A1

| Issue | Date       | Description | By | Chkd |
|-------|------------|-------------|----|------|
| 01    | 17/03/2019 | Roof Plan   | AK | AK   |
|       |            |             |    |      |
|       |            |             |    |      |
NOTES:  
All plans represent cut at +1.4M above FFL.



33 Bowring Green Lane  
London  
EC1R 6BJ

+44 (0) 20 7608 7800 T  
+44 (0) 20 7608 7801 F  
www.wilkinsonayre.com

WilkinsonEyre.Architects

Project: 915,11 Crown Hotel Sydney  
Title: Roof Plan

Scale @A1: 1:100  
Scale @A3: 1:200  
Drawing and CAD File Number: 00915-P-1800-TP  
Rev: 00

