


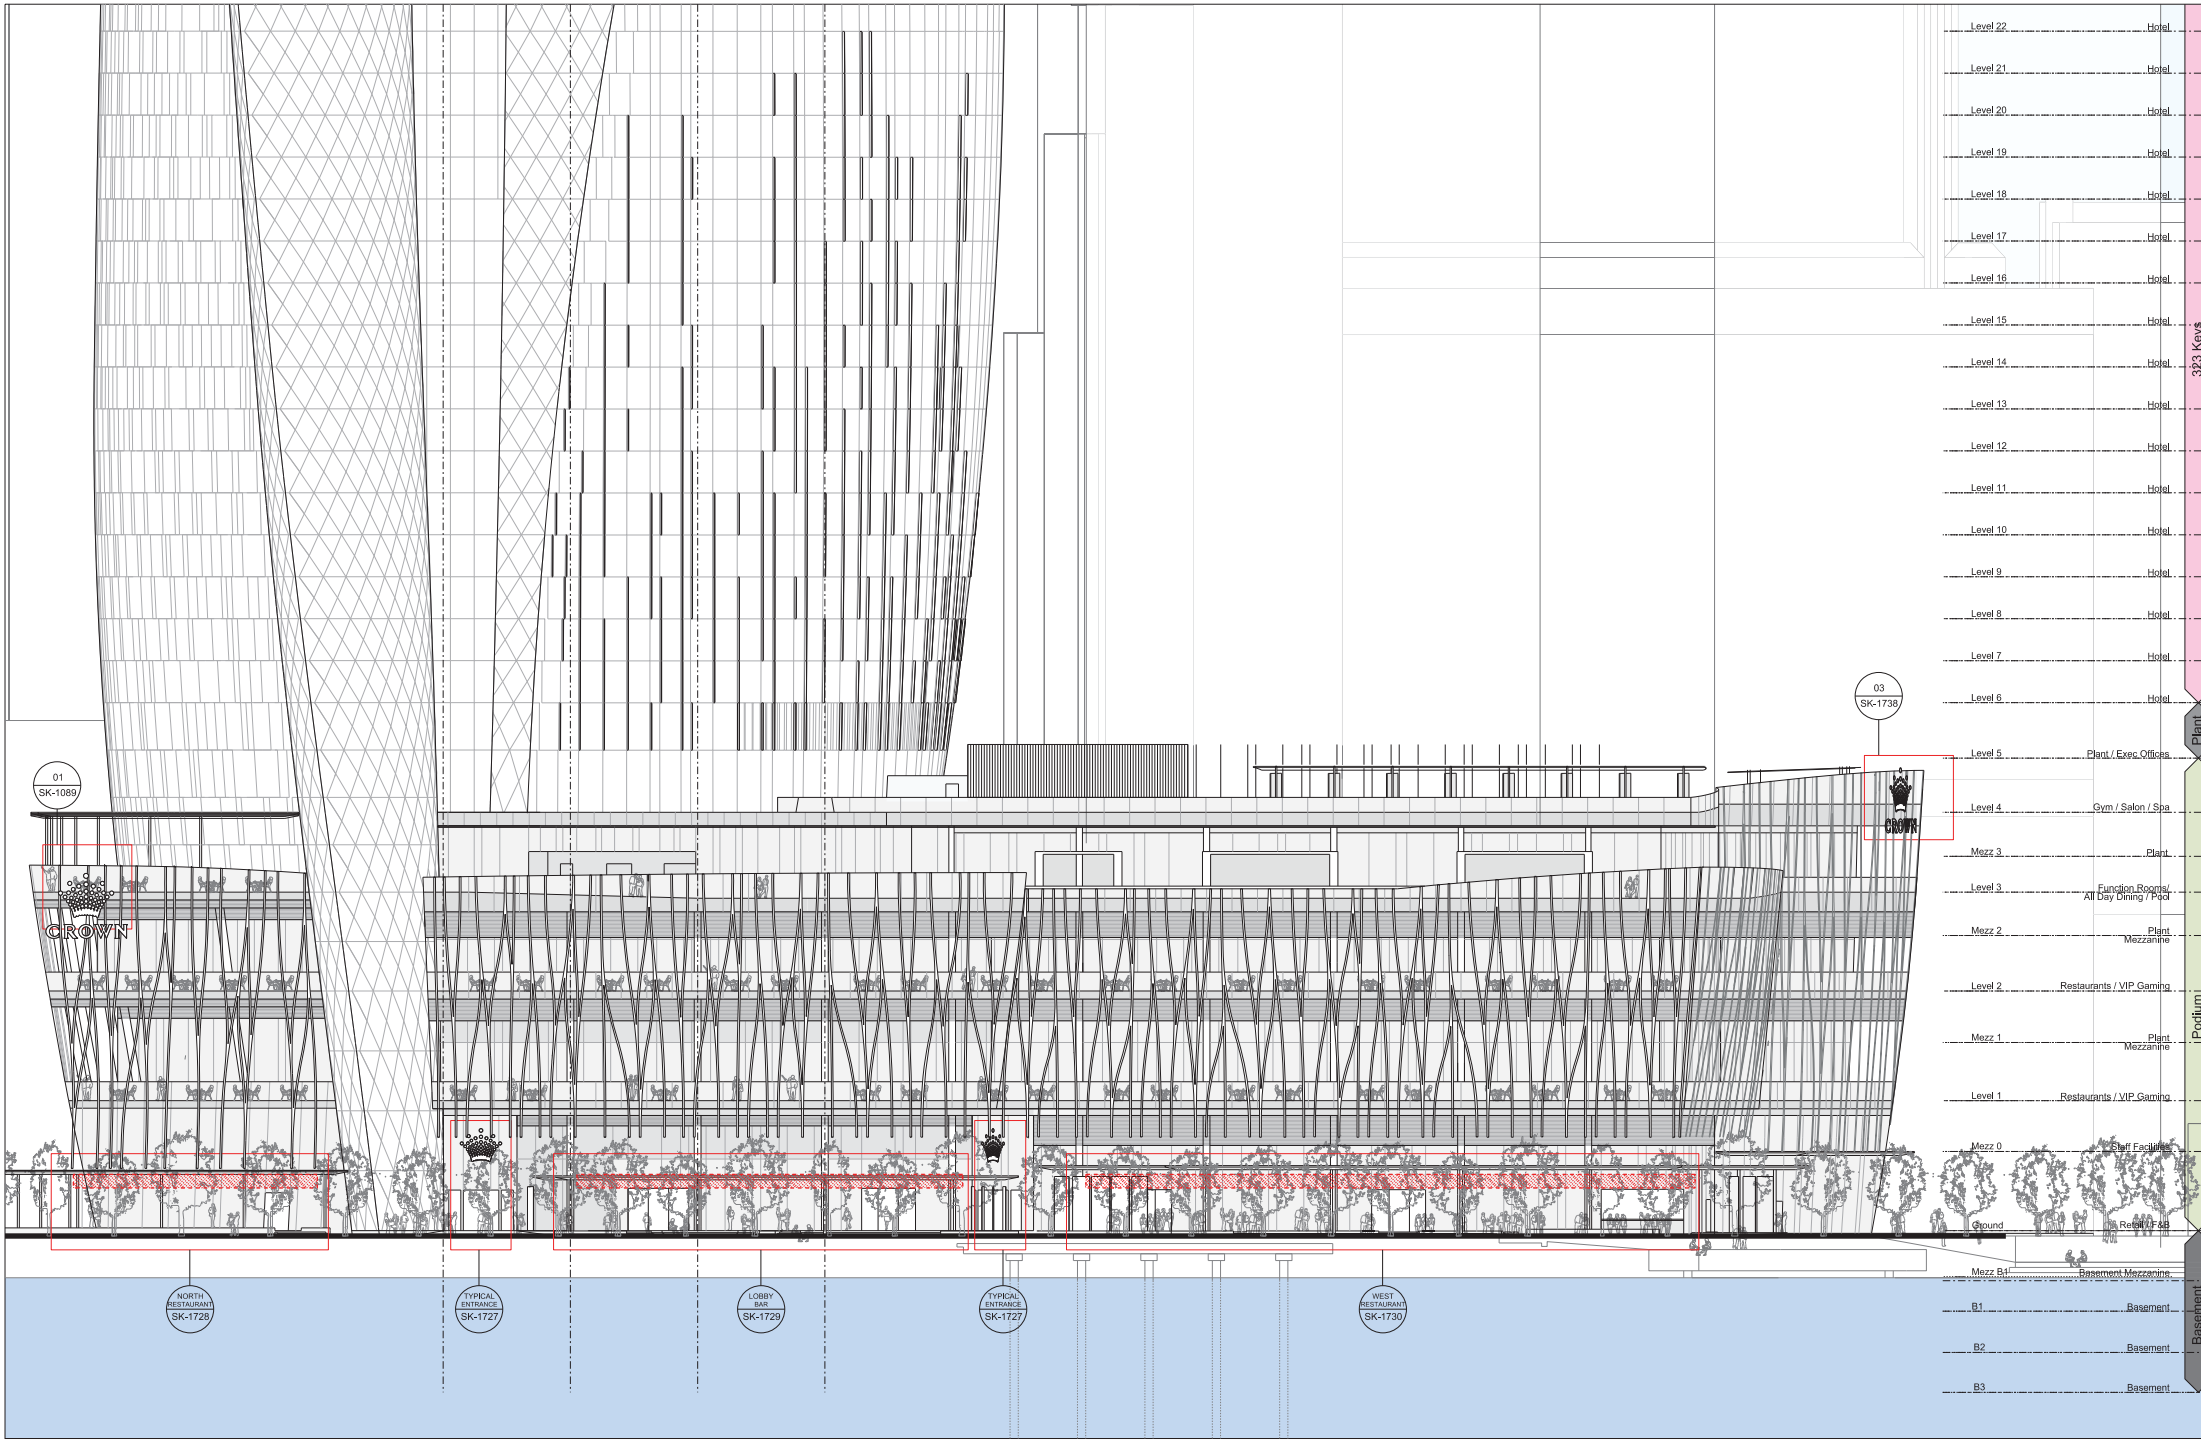

Issue / Date	Description	By	Chkd
		AD	AK

NOTES:
All plans represent cut at +1.4M above FFL



33 Bowling Green Lane
London
EC1R 0BJ

+44 (0) 20 7608 7800 T
+44 (0) 20 7608 7801 F
www.wilkinsonseyre.com


WilkinsonEyre.Architects

Project: 915.11 Crown Hotel Sydney

Title: Podium West Elevation Signage

Scale @A1: 1:200
Drawing and CAD File Number:
00915-11-SK-1723

Rev:

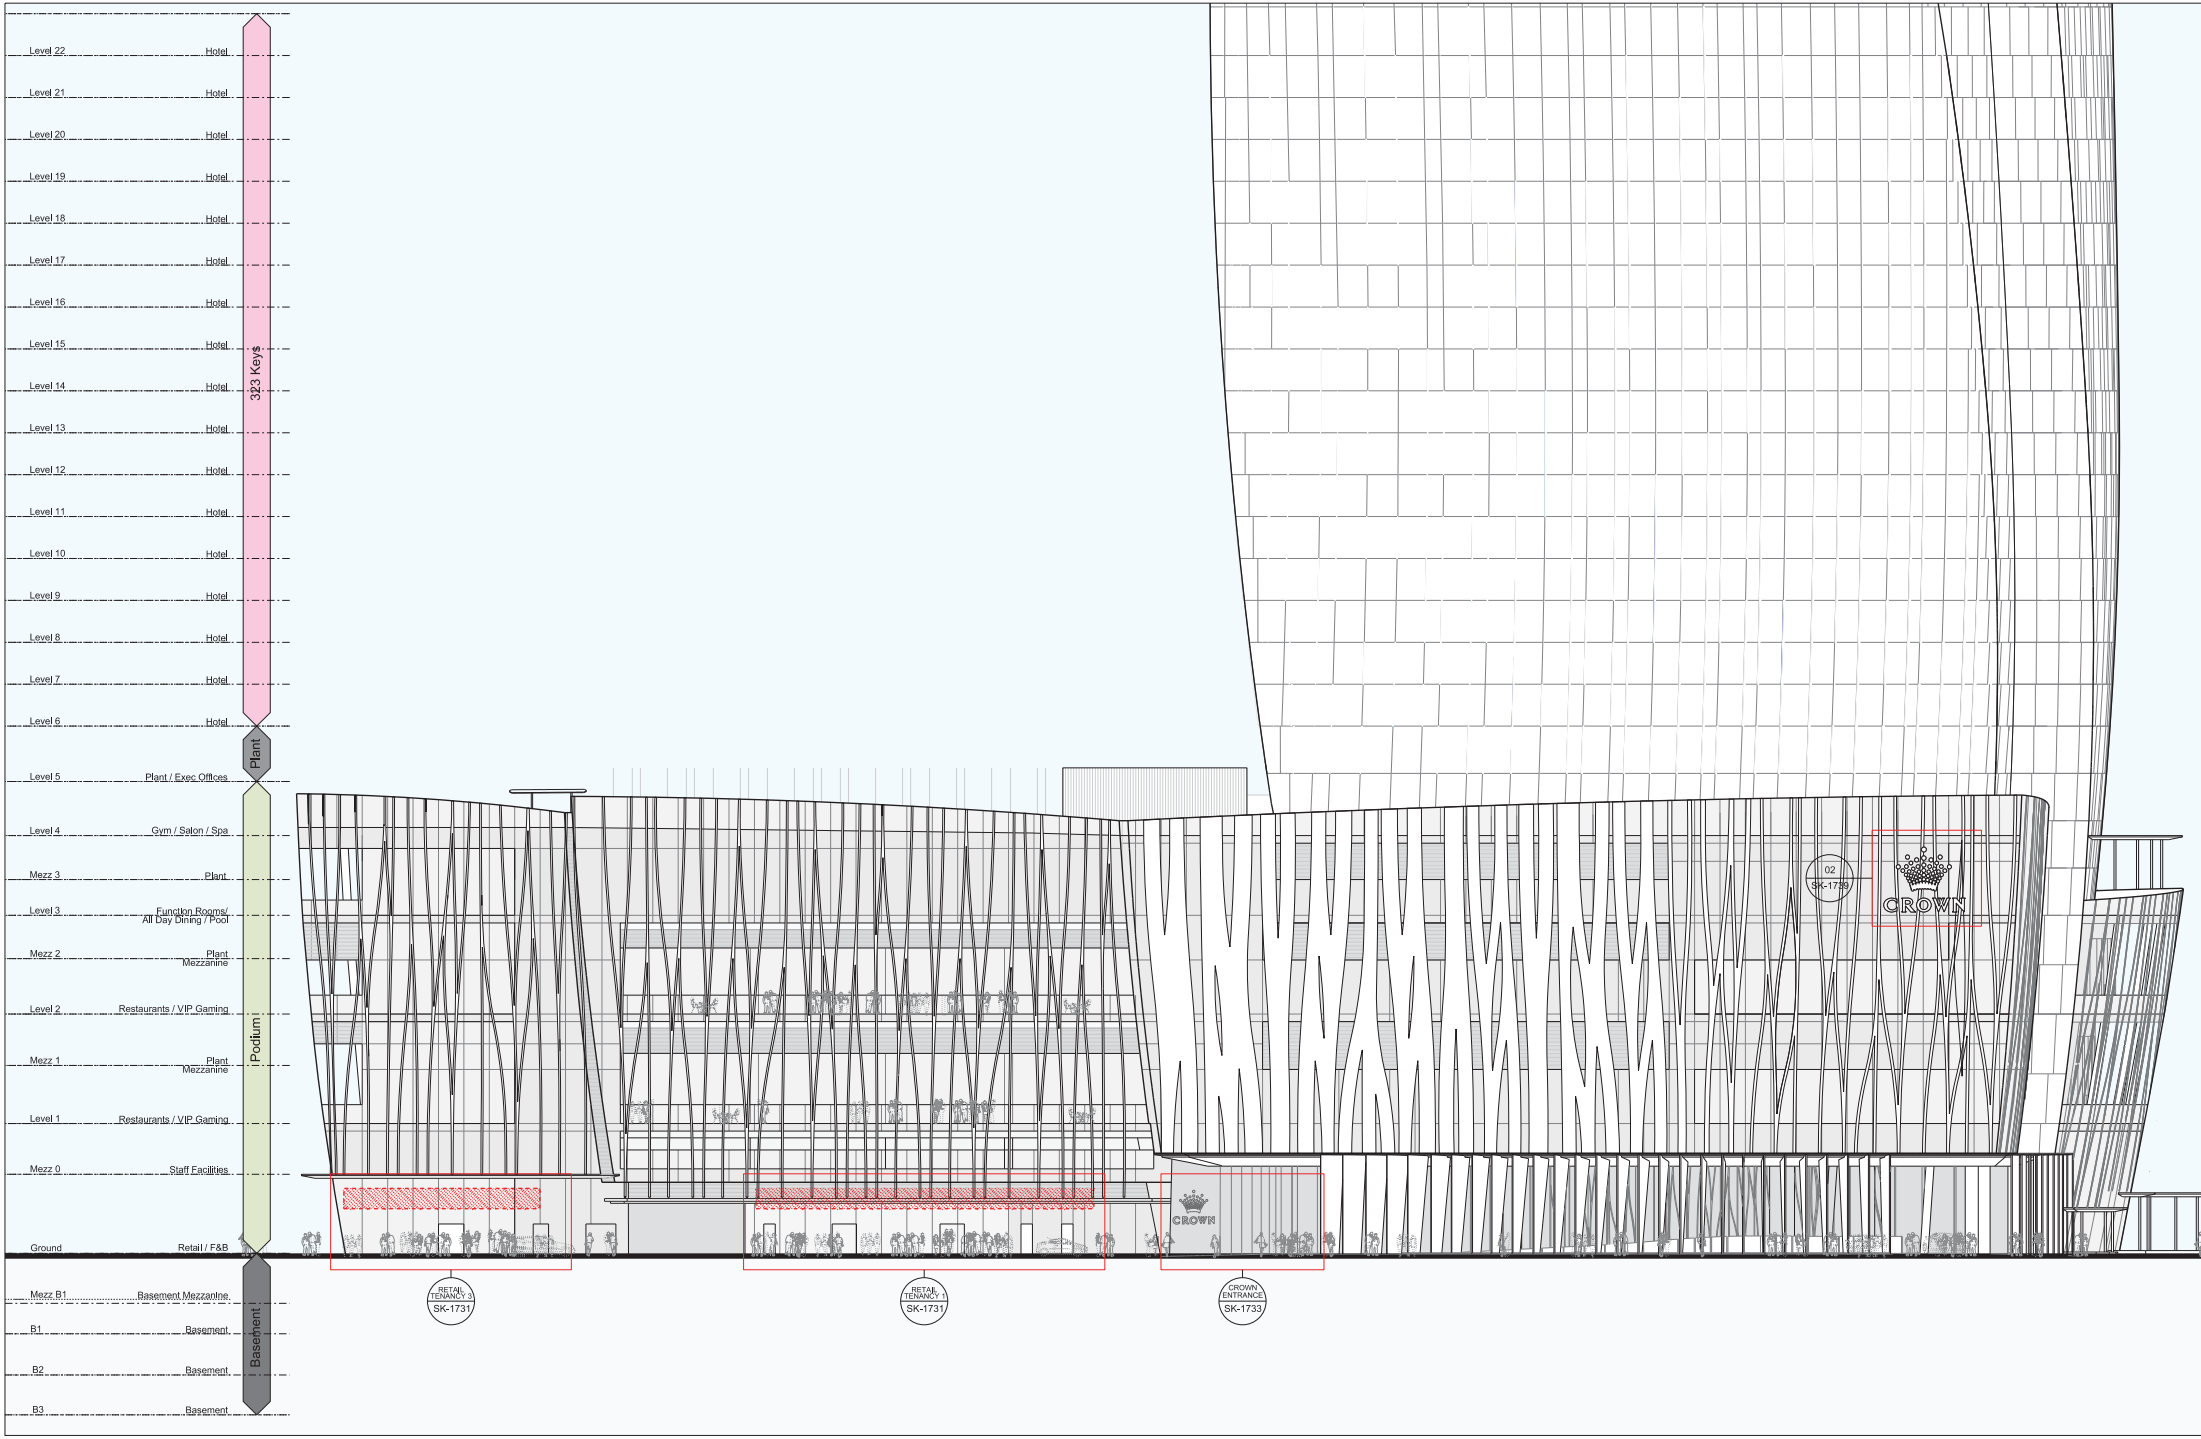

Issue	Date	Description	By	Chkd
			AD	AK


NOTES:
All plans represent cut at +1.4M above FFL



33 Bowling Green Lane
London
EC1R 0BJ

+44 (0) 20 7608 7800 T
+44 (0) 20 7608 7801 F
www.wilkinsonseyre.com

Project:	915.11 Crown Hotel Sydney
Title:	Podium East Elevation Signage
Scale @A1:	1:200
Drawing and CAD File Number:	00915-11-SK-1724
Rev:	

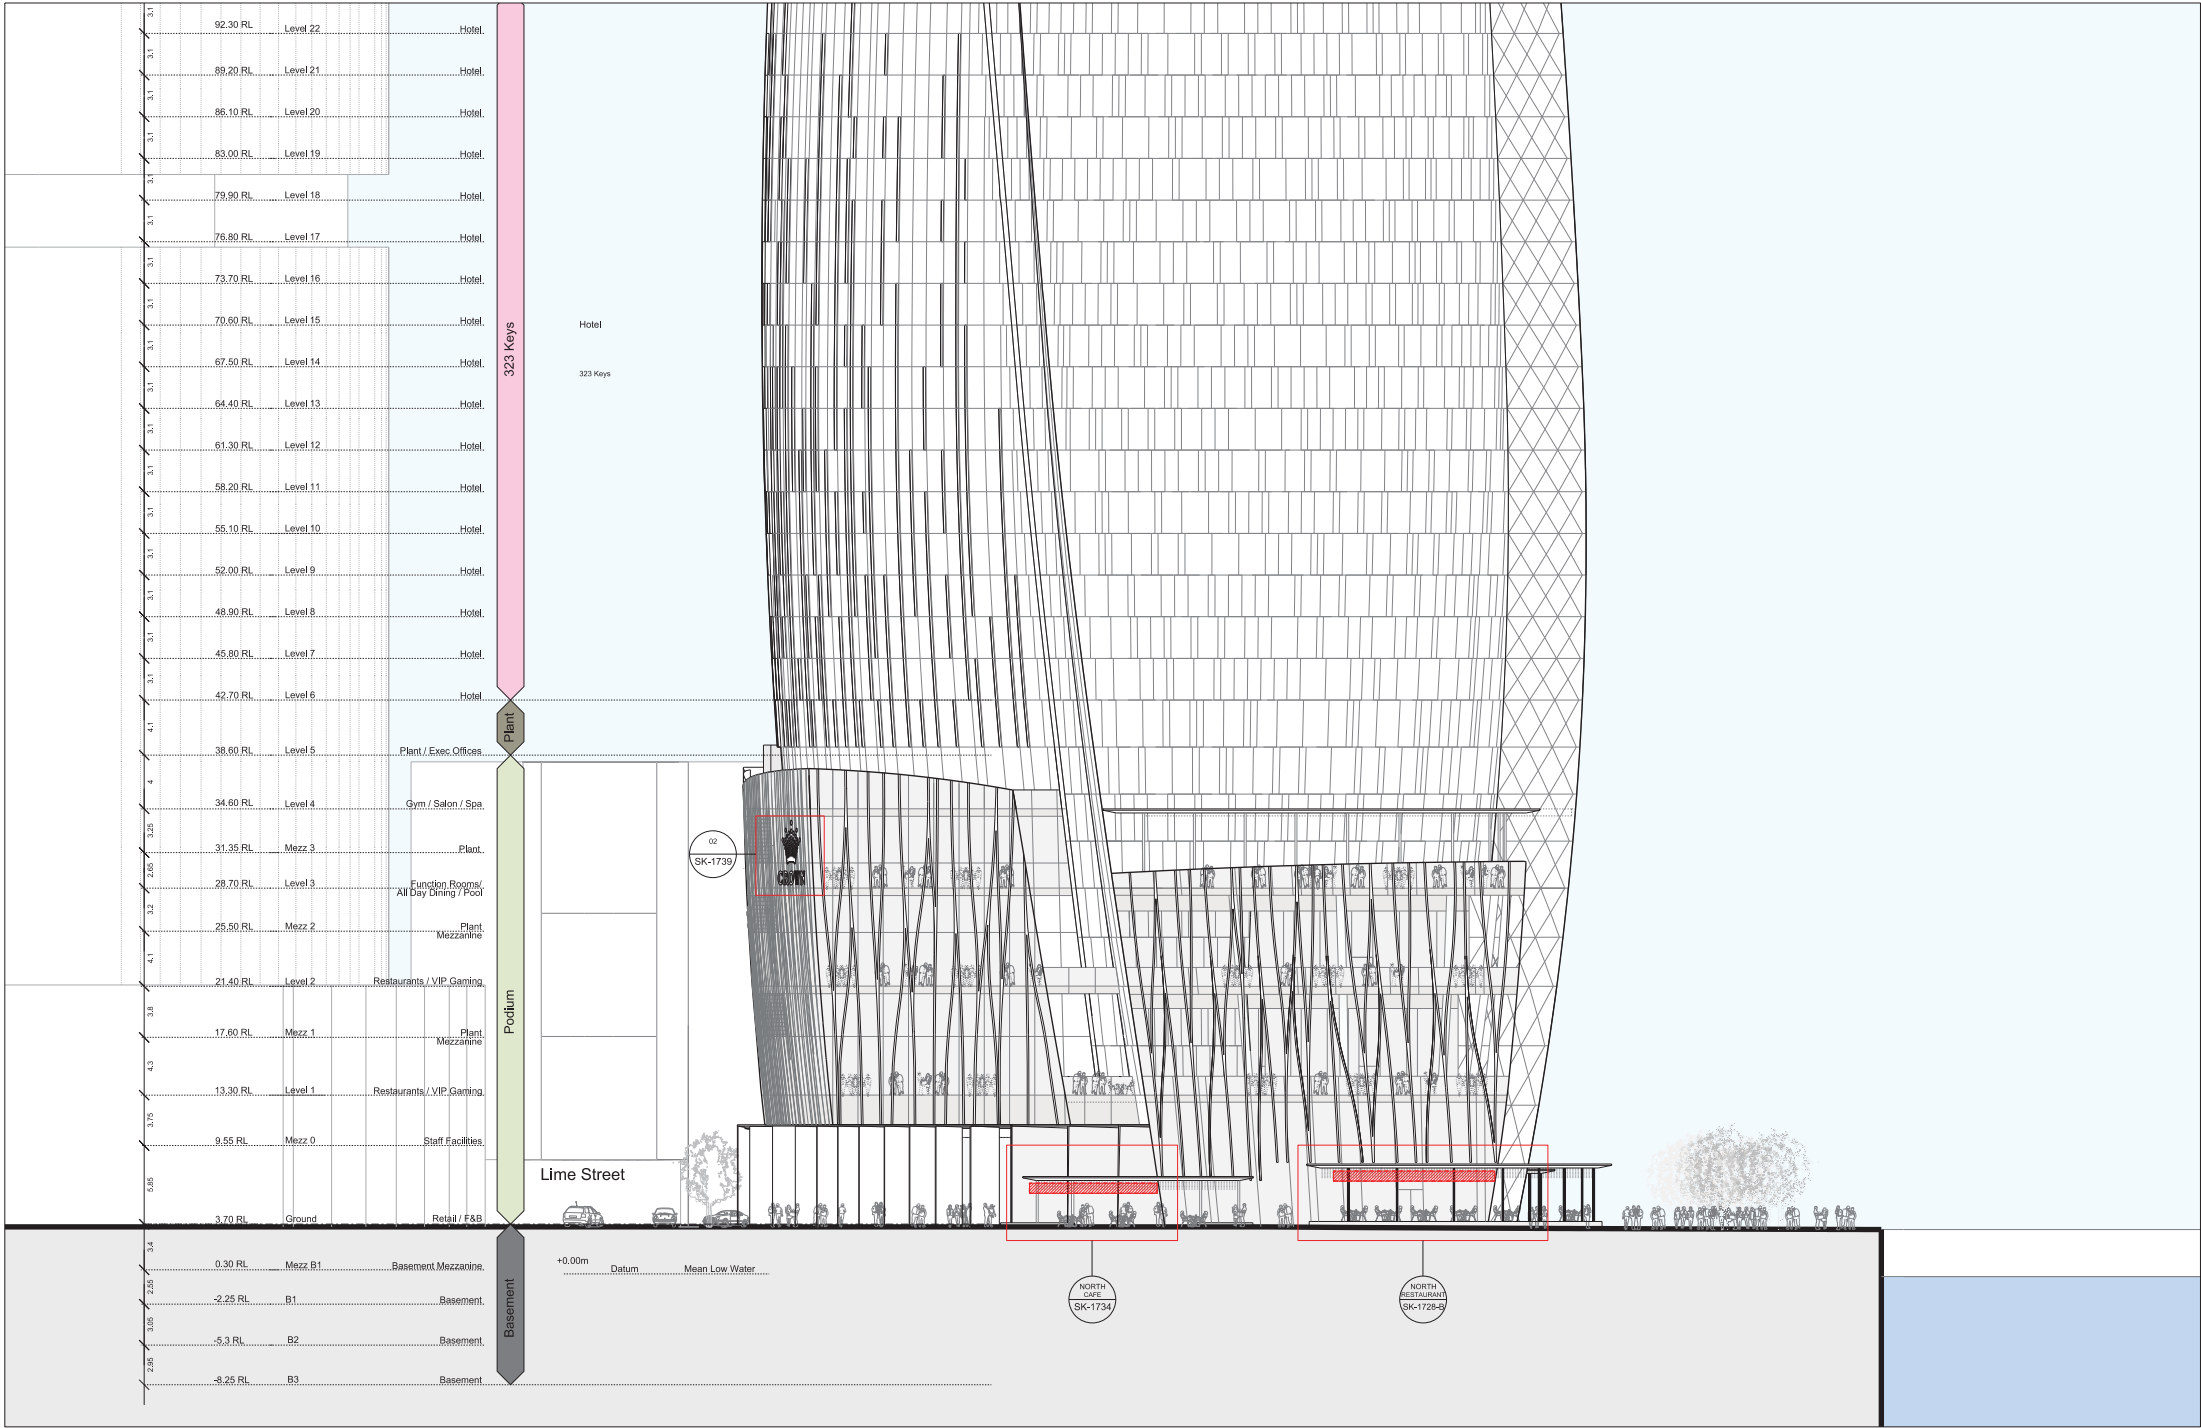

Issue Date	Description	By	Chkd
01/11/2014	FOR INFORMATION	AD	AK

NOTES:
All plans represent cut at +1.4M above FFL



33 Bowling Green Lane
London
EC1R 9BJ

WilkinsonEyre.Architects

+44 (0) 20 7608 7900 T
+44 (0) 20 7608 7901 F
www.wilkinsonseyre.com

Project: 915.11 Crown Hotel Sydney	Scale @A0: 1:200	Drawing and CAD File Number: 00915-11-SK-1725	Rev: 01
Title: Podium North Elevation Signage			