



FENCE TO ARCHITECTS DETAIL

RETAINING WALL 2
HEIGHT = 1.0m

1:4 MAX. BATTER

1
DP1091805

RETAINING WALL 2
HEIGHT = 3.0m

WAREHOUSE 4
FFL 53.20 (±0.5m)

1:3 MAX. BATTER

FENCE TO ARCHITECTS DETAIL

RETAINING WALL 3
HEIGHT = 2.6m

WAREHOUSE 5 FIRE
TANKS AND PUMP ROOM
RL 53.10 (T.B.C.)

M4 MOTORWAY

NSW GOVERNMENT
Planning



Issued under the Environmental Planning and Assessment Act 1979


Approved Application No. 580 6962

granted on the 14/01/2016

Signed [Signature]

Sheet No. 61 of 82

Issue	Description	Date
B	RE-ISSUED FOR APPROVAL	28-05-15
A	ISSUED FOR APPROVAL	26-05-15

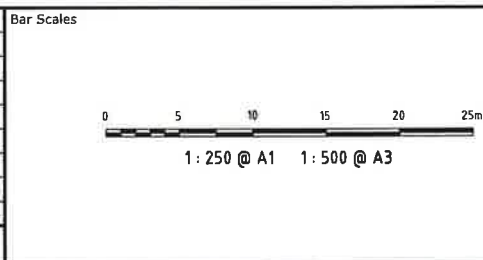

THIS DRAWING CANNOT BE
COPIED OR REPRODUCED IN
ANY FORM OR USED FOR ANY
OTHER PURPOSE OTHER THAN
THAT ORIGINALLY INTENDED
WITHOUT THE WRITTEN
PERMISSION OF AT&L

Client



Scales
1:250 @ A1
Grid MGA
Height Datum AHD

Drawn	AH
Designed	AH
Checked	AMcL
Approved	MG

Project
60 WALLGROVE ROAD
INTERNAL WORKS
Title
SITWORKS AND
STORMWATER DRAINAGE
PLAN
SHEET 10

Civil Engineers and Project Managers
at&l
Suite 702, 154 Pacific Hwy
St Leonards NSW 2065
ABN 96 130 882 405
Tel: 02 9439 1777
Fax: 02 9460 8413
www.atl.net.au
Info@atl.net.au
Status
FOR APPROVAL
NOT TO BE USED FOR CONSTRUCTION
Drawing No. DAC040
Project No. 12-108
Issue B

[illegible]

ar Scales



THIS DRAWING CANNOT BE
COPIED OR REPRODUCED IN
ANY FORM OR USED FOR ANY
OTHER PURPOSE OTHER THAN
THAT ORIGINALLY INTENDED
WITHOUT THE WRITTEN
PERMISSION OF AT&T

Client



Height	AHD	Approved	MG
Date	MGA	Checked	AMCL
1:250 @ A1	Designed	Drawn	AH
Scales			AH

၁၁၃၀.

60 WALLGROVE ROAD
INTERNAL WORKS

STORMWATER DRAINAGE

2

DAC042



12-108

A1

B

at&i
Civil Engineers and Project Managers
Suite 702, 154 Pacific Hwy
St Leonards NSW 2065
ABN 96 130 882 405
Tel: 02 9439 1777
Fax: 02 9460 8413
www.atandil.net.au
info@atandil.net.au

F:\12-108 Waigrove Rd Leadin DA\Drawings\Civil\DA-Drawings\DAC042.dwg

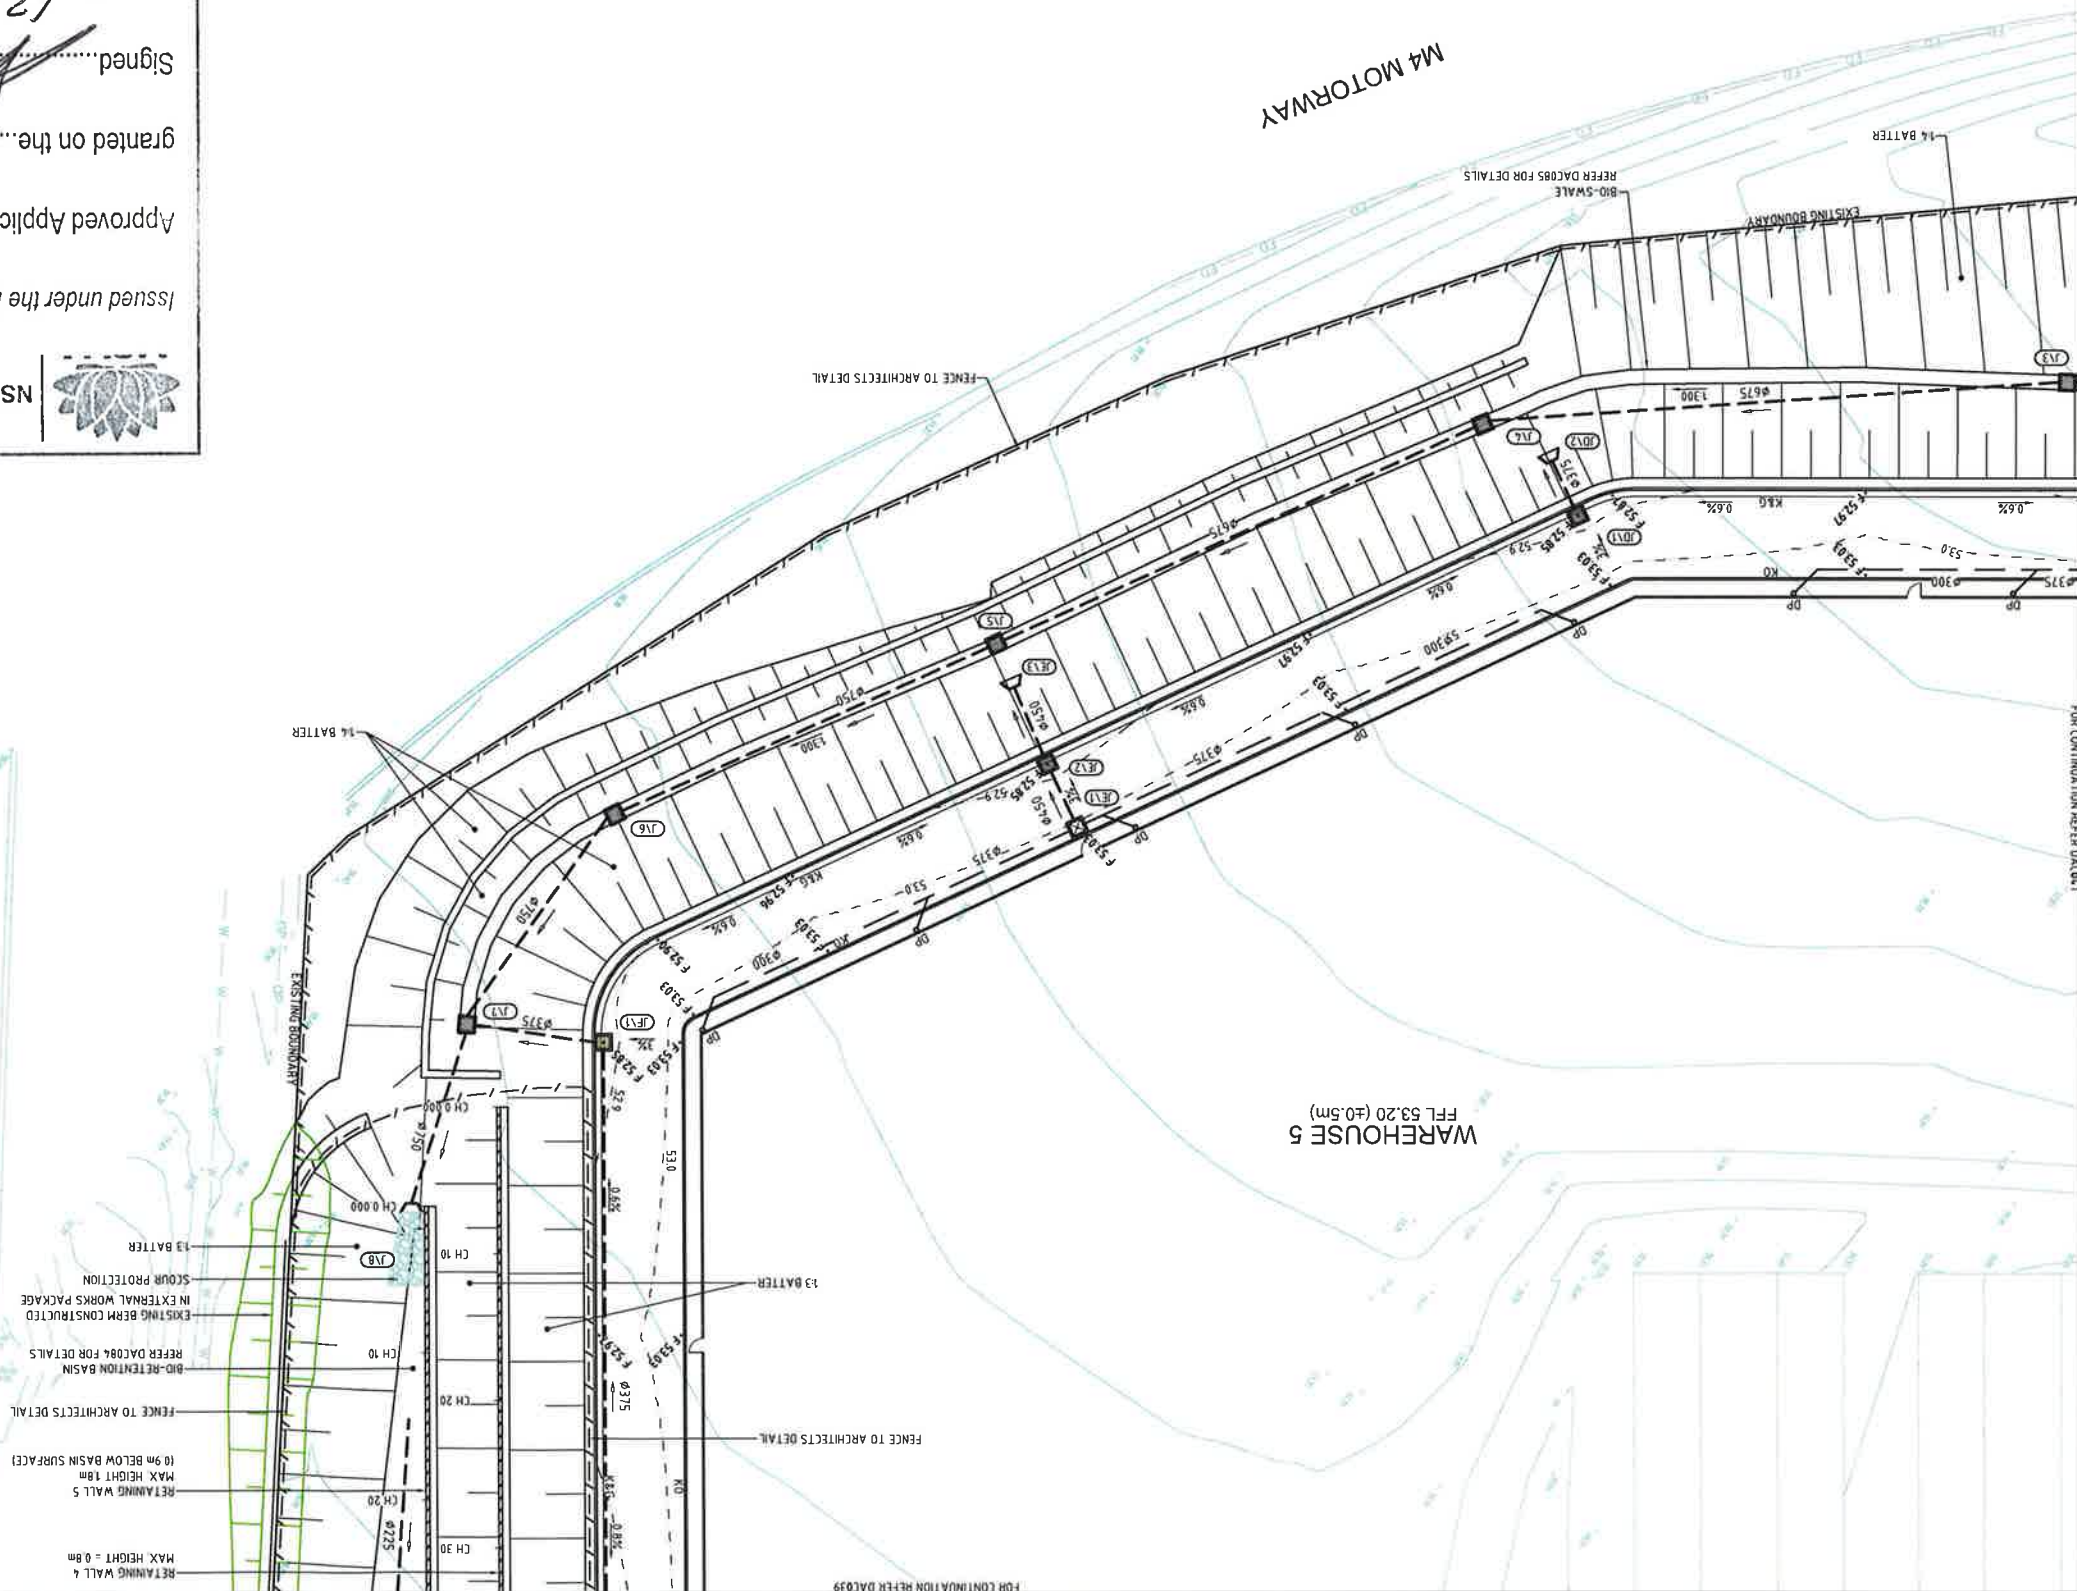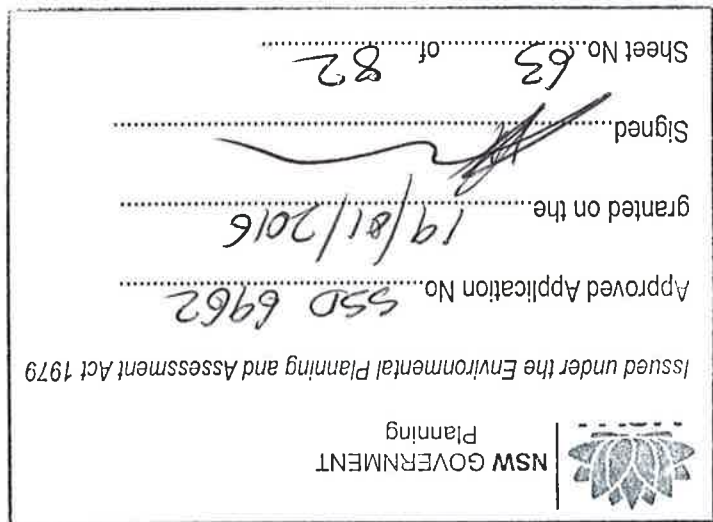


WALL GROVE ROAD

WESTLINK M7 MOTORWAY





Sheet No. 64 of 82

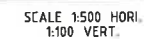

Civil Engineers and Project Managers

at&I

Suite 702, 154 Pacific Hwy
 St Leonards NSW 2055
 ABN 96 130 882 405
 Tel: 02 9439 1777
 Fax: 02 9460 8413
www.atl.net.au
info@atl.net.au



1
DP1091805



NSW GOVERNMENT
Planning

Issued under the Environmental Planning and Assessment Act 1979

Approved Application No. 550 6962

granted on the 19/01/2016

Signed [Signature]

Sheet No. 65 of 82


1
DP1091805

PAVEMENT LEGEND

	PAVEMENT TYPE 1 HEAVY DUTY RIGID PAVEMENT
	PAVEMENT TYPE 2 FLEXIBLE CAR PARK PAVEMENT
	PAVEMENT TYPE 3 FLEXIBLE ROAD PAVEMENT
	PAVEMENT TYPE 4 FLEXIBLE FIRE TRACK PAVEMENT


NOTE:

- INDUSTRIAL VEHICULAR CROSSINGS TO BE INSTALLED IN ACCORDANCE WITH BCC SPECIFICATIONS, REFER TO DRAWING A(BS)103S
- FOOTPATHS TO BE INSTALLED IN ACCORDANCE WITH BCC SPECIFICATIONS.

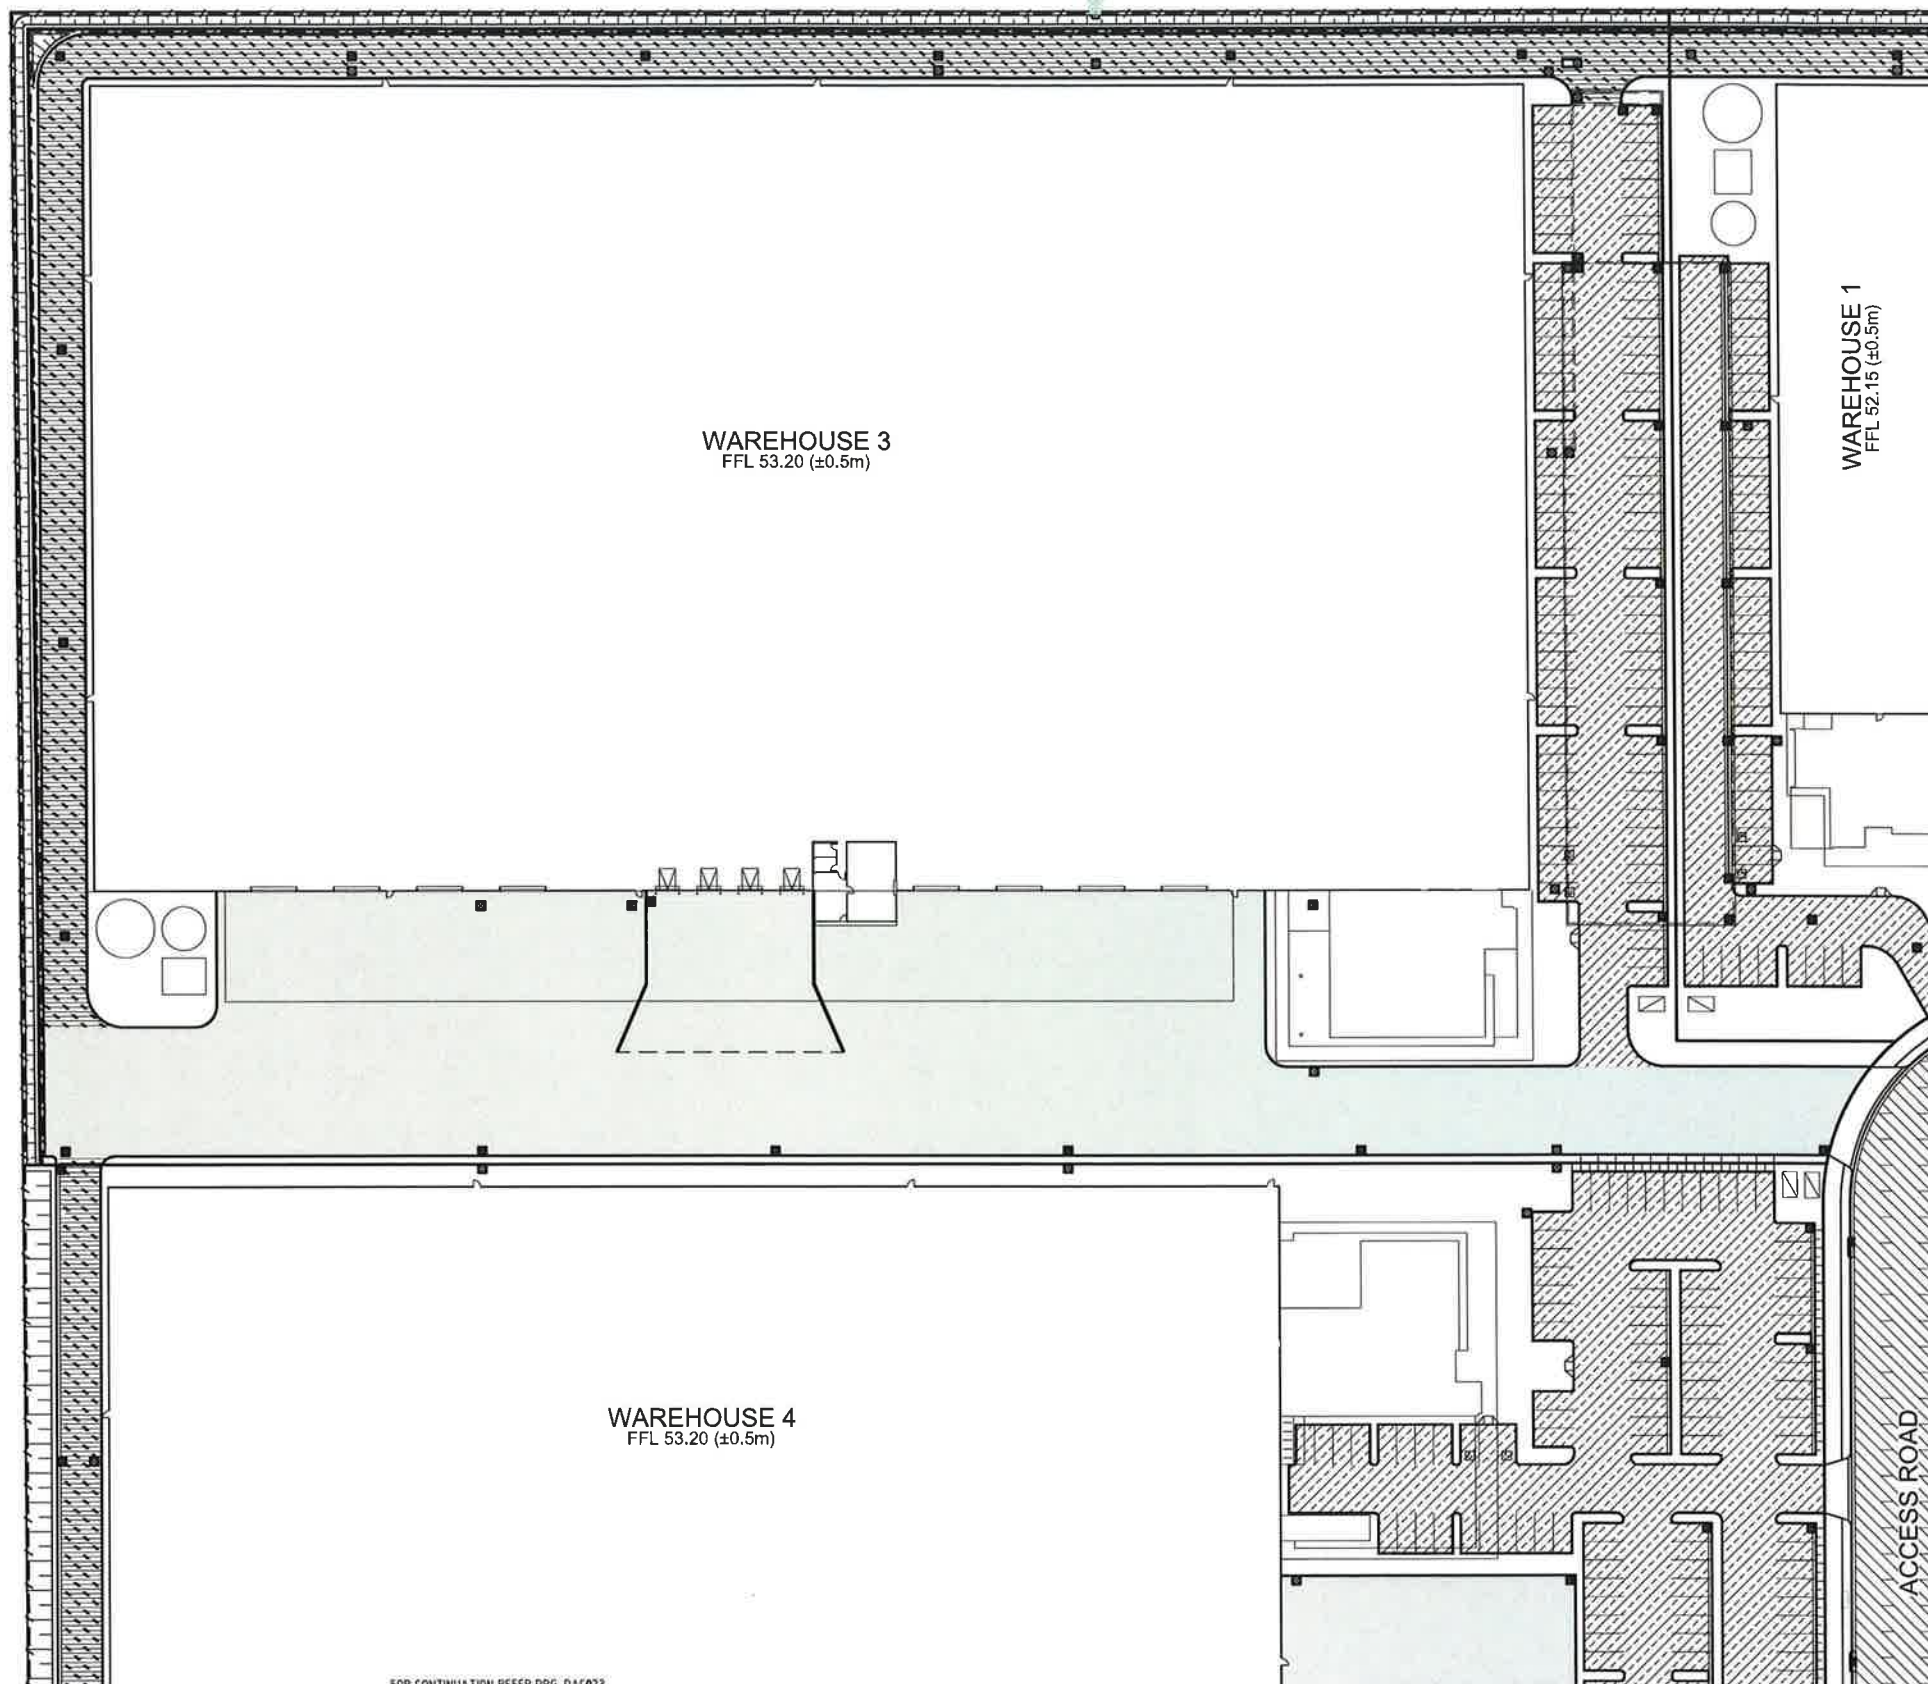

FOR CONTINUATION REFER DRG. DAC071

Bar Scales

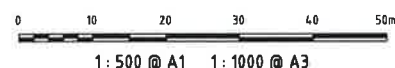

1: 500 @ A1 1: 1000 @ A3

THIS DRAWING CANNOT BE
COPIED OR REPRODUCED IN
ANY FORM OR USED FOR ANY
OTHER PURPOSE OTHER THAN
THAT ORIGINALLY INTENDED
WITHOUT THE WRITTEN
PERMISSION OF AT&L

Client



Scales

1:500 @ A1

Grid MGA

Height Datum AHD

Drawn

AH

Designed

AH

Checked

AMcL

Approved

MG

Project

60 WALLGROVE ROAD
INTERNAL WORKS

Title

PAVEMENT PLAN
SHEET 1

Civil Engineers and Project Managers

at&l
Suite 702, 154 Pacific Hwy
St Leonards NSW 2065
ABN 96 130 882 405
Tel: 02 9439 1777
Fax: 02 9460 8413
www.atl.net.au
info@atl.net.au

Status
FOR APPROVAL
NOT TO BE USED FOR CONSTRUCTION

Drawing No. **DAC071**
Project No. **12-108**
Issue **B**

Issue	Description	Date
B	RE-ISSUED FOR APPROVAL	28-05-15
A	ISSUED FOR APPROVAL	26-05-15

1
DP1091805



WAREHOUSE 1
FFL 52.15 (±0.5m)

ACCESS ROAD

WAREHOUSE 2
FFL 53.20 (±0.5m)

WALLGROVE ROAD

WESTLINK M7 MOTORWAY



NSW GOVERNMENT
Planning

Issued under the Environmental Planning and Assessment Act 1979

Approved Application No. 540 6962

granted on the 19/01/2018

Signed [Signature]

Sheet No. 68 of 82

PAVEMENT LEGEND

	PAVEMENT TYPE 1 HEAVY DUTY RIGID PAVEMENT
	PAVEMENT TYPE 2 FLEXIBLE CAR PARK PAVEMENT
	PAVEMENT TYPE 3 FLEXIBLE ROAD PAVEMENT
	PAVEMENT TYPE 4 FLEXIBLE FIRE TRACK PAVEMENT

NOTE:

- INDUSTRIAL VEHICULAR CROSSINGS TO BE INSTALLED IN ACCORDANCE WITH BCC SPECIFICATIONS, REFER TO DRAWING A(BS)103S
- FOOTPATHS TO BE INSTALLED IN ACCORDANCE WITH BCC SPECIFICATIONS.

Bar Scales



1 : 500 @ A1 1 : 1000 @ A3

THIS DRAWING CANNOT BE
COPIED OR REPRODUCED IN
ANY FORM OR USED FOR ANY
OTHER PURPOSE OTHER THAN
THAT ORIGINALLY INTENDED
WITHOUT THE WRITTEN
PERMISSION OF AT&L



Client

Scales
1:500 @ A1

Grid MGA
Height Datum AHD

Drawn	AH
Designed	AH
Checked	AMGL
Approved	MG

Project
60 WALLGROVE ROAD
INTERNAL WORKS

Title
PAVEMENT PLAN
SHEET 2

Civil Engineers and Project Managers
at&l
Suite 702, 154 Pacific Hwy
St Leonards NSW 2065
ABN 96 130 882 405
Tel: 02 9439 1777
Fax: 02 9450 8413
www.atl.net.au
info@atl.net.au

Status FOR APPROVAL NOT TO BE USED FOR CONSTRUCTION	A1
Drawing No. DAC072	Issue B
Project No. 12-108	



1
DP1091805



NSW GOVERNMENT
Planning

Issued under the Environmental Planning and Assessment Act 1979

Approved Application No. SD 6962

granted on the 19/01/2016

Signed [Signature]

Sheet No. 61 of 82

WAREHOUSE 4
FFL 53.20 (±0.5m)

WAREHOUSE 5
FFL 53.20 (±0.5m)

PAVEMENT LEGEND


	PAVEMENT TYPE 1 HEAVY DUTY RIGID PAVEMENT
	PAVEMENT TYPE 2 FLEXIBLE CAR PARK PAVEMENT
	PAVEMENT TYPE 3 FLEXIBLE ROAD PAVEMENT
	PAVEMENT TYPE 4 FLEXIBLE FIRE TRACK PAVEMENT

NOTE:

- INDUSTRIAL VEHICULAR CROSSINGS TO BE INSTALLED IN ACCORDANCE WITH BCC SPECIFICATIONS, REFER TO DRAWING A(BS)1035
- FOOTPATHS TO BE INSTALLED IN ACCORDANCE WITH BCC SPECIFICATIONS.

M4 MOTORWAY

Bar Scales

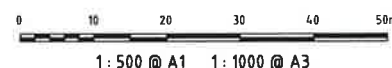

1 : 500 @ A1 1 : 1000 @ A3

THIS DRAWING CANNOT BE
COPIED OR REPRODUCED IN
ANY FORM OR USED FOR ANY
OTHER PURPOSE OTHER THAN
THAT ORIGINALLY INTENDED
WITHOUT THE WRITTEN
PERMISSION OF AT&L

Client



Scales
1:500 @ A1

Grid MGA
Height Datum AHD


Drawn	AH
Designed	AH
Checked	AMcL
Approved	MG

Project
60 WALLGROVE ROAD
INTERNAL WORKS

Title
PAVEMENT PLAN
SHEET 3

Civil Engineers and Project Managers
at&l
Suite 702, 154 Pacific Hwy
St Leonards NSW 2065
ABN 96 130 882 405
Tel: 02 9439 1777
Fax: 02 9460 8413
www.atl.net.au
info@atl.net.au

Status FOR APPROVAL NOT TO BE USED FOR CONSTRUCTION	A1
Drawing No. DAC073	Project No. 12-108
Issue B	

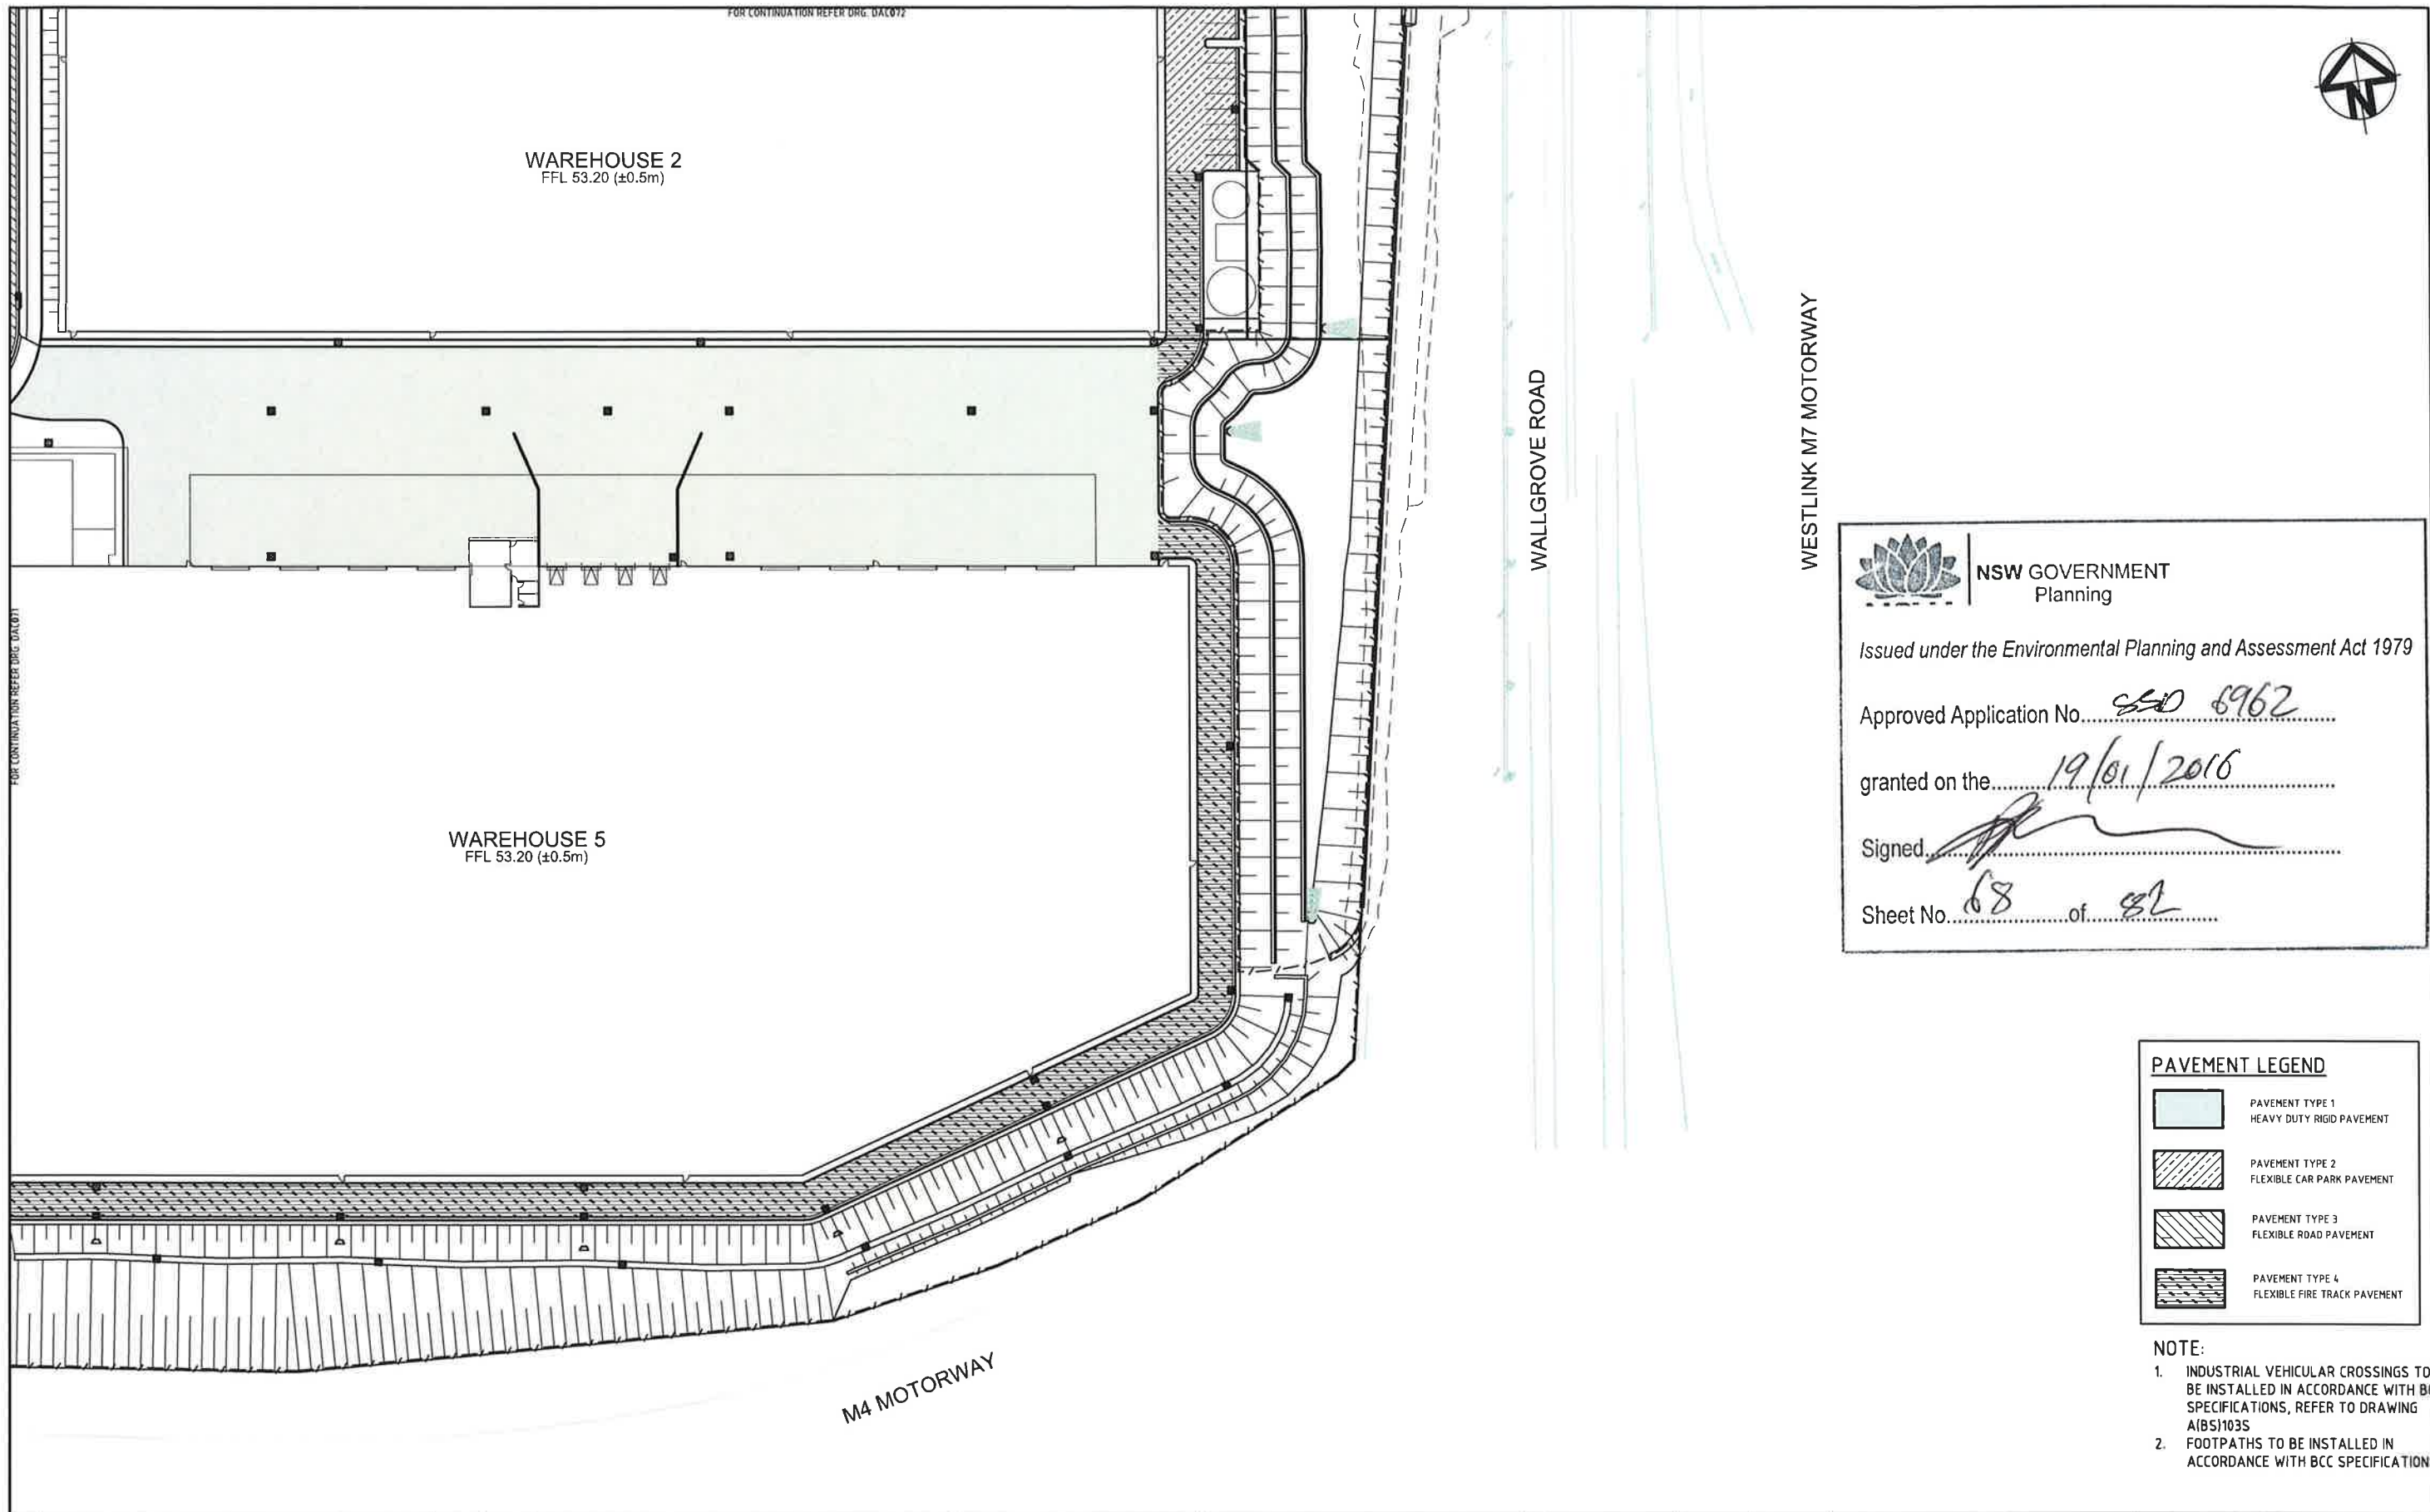

NSW GOVERNMENT
Planning

Issued under the Environmental Planning and Assessment Act 1979

Approved Application No. 880 8962

granted on the 19/01/2016


Signed [Signature]

Sheet No. 68 of 82

PAVEMENT LEGEND	
	PAVEMENT TYPE 1 HEAVY DUTY RIGID PAVEMENT
	PAVEMENT TYPE 2 FLEXIBLE CAR PARK PAVEMENT
	PAVEMENT TYPE 3 FLEXIBLE ROAD PAVEMENT
	PAVEMENT TYPE 4 FLEXIBLE FIRE TRACK PAVEMENT


- NOTE:
- INDUSTRIAL VEHICULAR CROSSINGS TO BE INSTALLED IN ACCORDANCE WITH BCC SPECIFICATIONS, REFER TO DRAWING A(BS)103S
 - FOOTPATHS TO BE INSTALLED IN ACCORDANCE WITH BCC SPECIFICATIONS

<table><tr><td>B</td><td>RE-ISSUED FOR APPROVAL</td><td>28-05-15</td></tr><tr><td>A</td><td>ISSUED FOR APPROVAL</td><td>26-05-15</td></tr><tr><td>Issue</td><td>Description</td><td>Date</td></tr></table>	B	RE-ISSUED FOR APPROVAL	28-05-15	A	ISSUED FOR APPROVAL	26-05-15	Issue	Description	Date	Bar Scales 1:500 @ A1 1:1000 @ A3		THIS DRAWING CANNOT BE COPIED OR REPRODUCED IN ANY FORM OR USED FOR ANY OTHER PURPOSE OTHER THAN THAT ORIGINALLY INTENDED WITHOUT THE WRITTEN PERMISSION OF AT&L		Client		<table><tr><td>Scales</td><td>1:500 @ A1</td></tr><tr><td>Grid</td><td>MGA</td></tr><tr><td>Height Datum</td><td>AHD</td></tr></table>	Scales	1:500 @ A1	Grid	MGA	Height Datum	AHD	<table><tr><td>Drawn</td><td>AH</td></tr><tr><td>Designed</td><td>AH</td></tr><tr><td>Checked</td><td>AMcL</td></tr><tr><td>Approved</td><td>MG</td></tr></table>	Drawn	AH	Designed	AH	Checked	AMcL	Approved	MG	Project 60 WALLGROVE ROAD INTERNAL WORKS	Civil Engineers and Project Managers Suite 702, 154 Pacific Hwy St Leonards NSW 2055 ABN 96 130 882 405 Tel: 02 9439 1777 Fax: 02 9460 8413 www.atl.net.au info@atl.net.au	
B	RE-ISSUED FOR APPROVAL	28-05-15																																
A	ISSUED FOR APPROVAL	26-05-15																																
Issue	Description	Date																																
Scales	1:500 @ A1																																	
Grid	MGA																																	
Height Datum	AHD																																	
Drawn	AH																																	
Designed	AH																																	
Checked	AMcL																																	
Approved	MG																																	
								Title PAVEMENT PLAN SHEET 4		Status FOR APPROVAL NOT TO BE USED FOR CONSTRUCTION																								
						Drawing No. DAC074		Project No. 12-108		Issue B																								

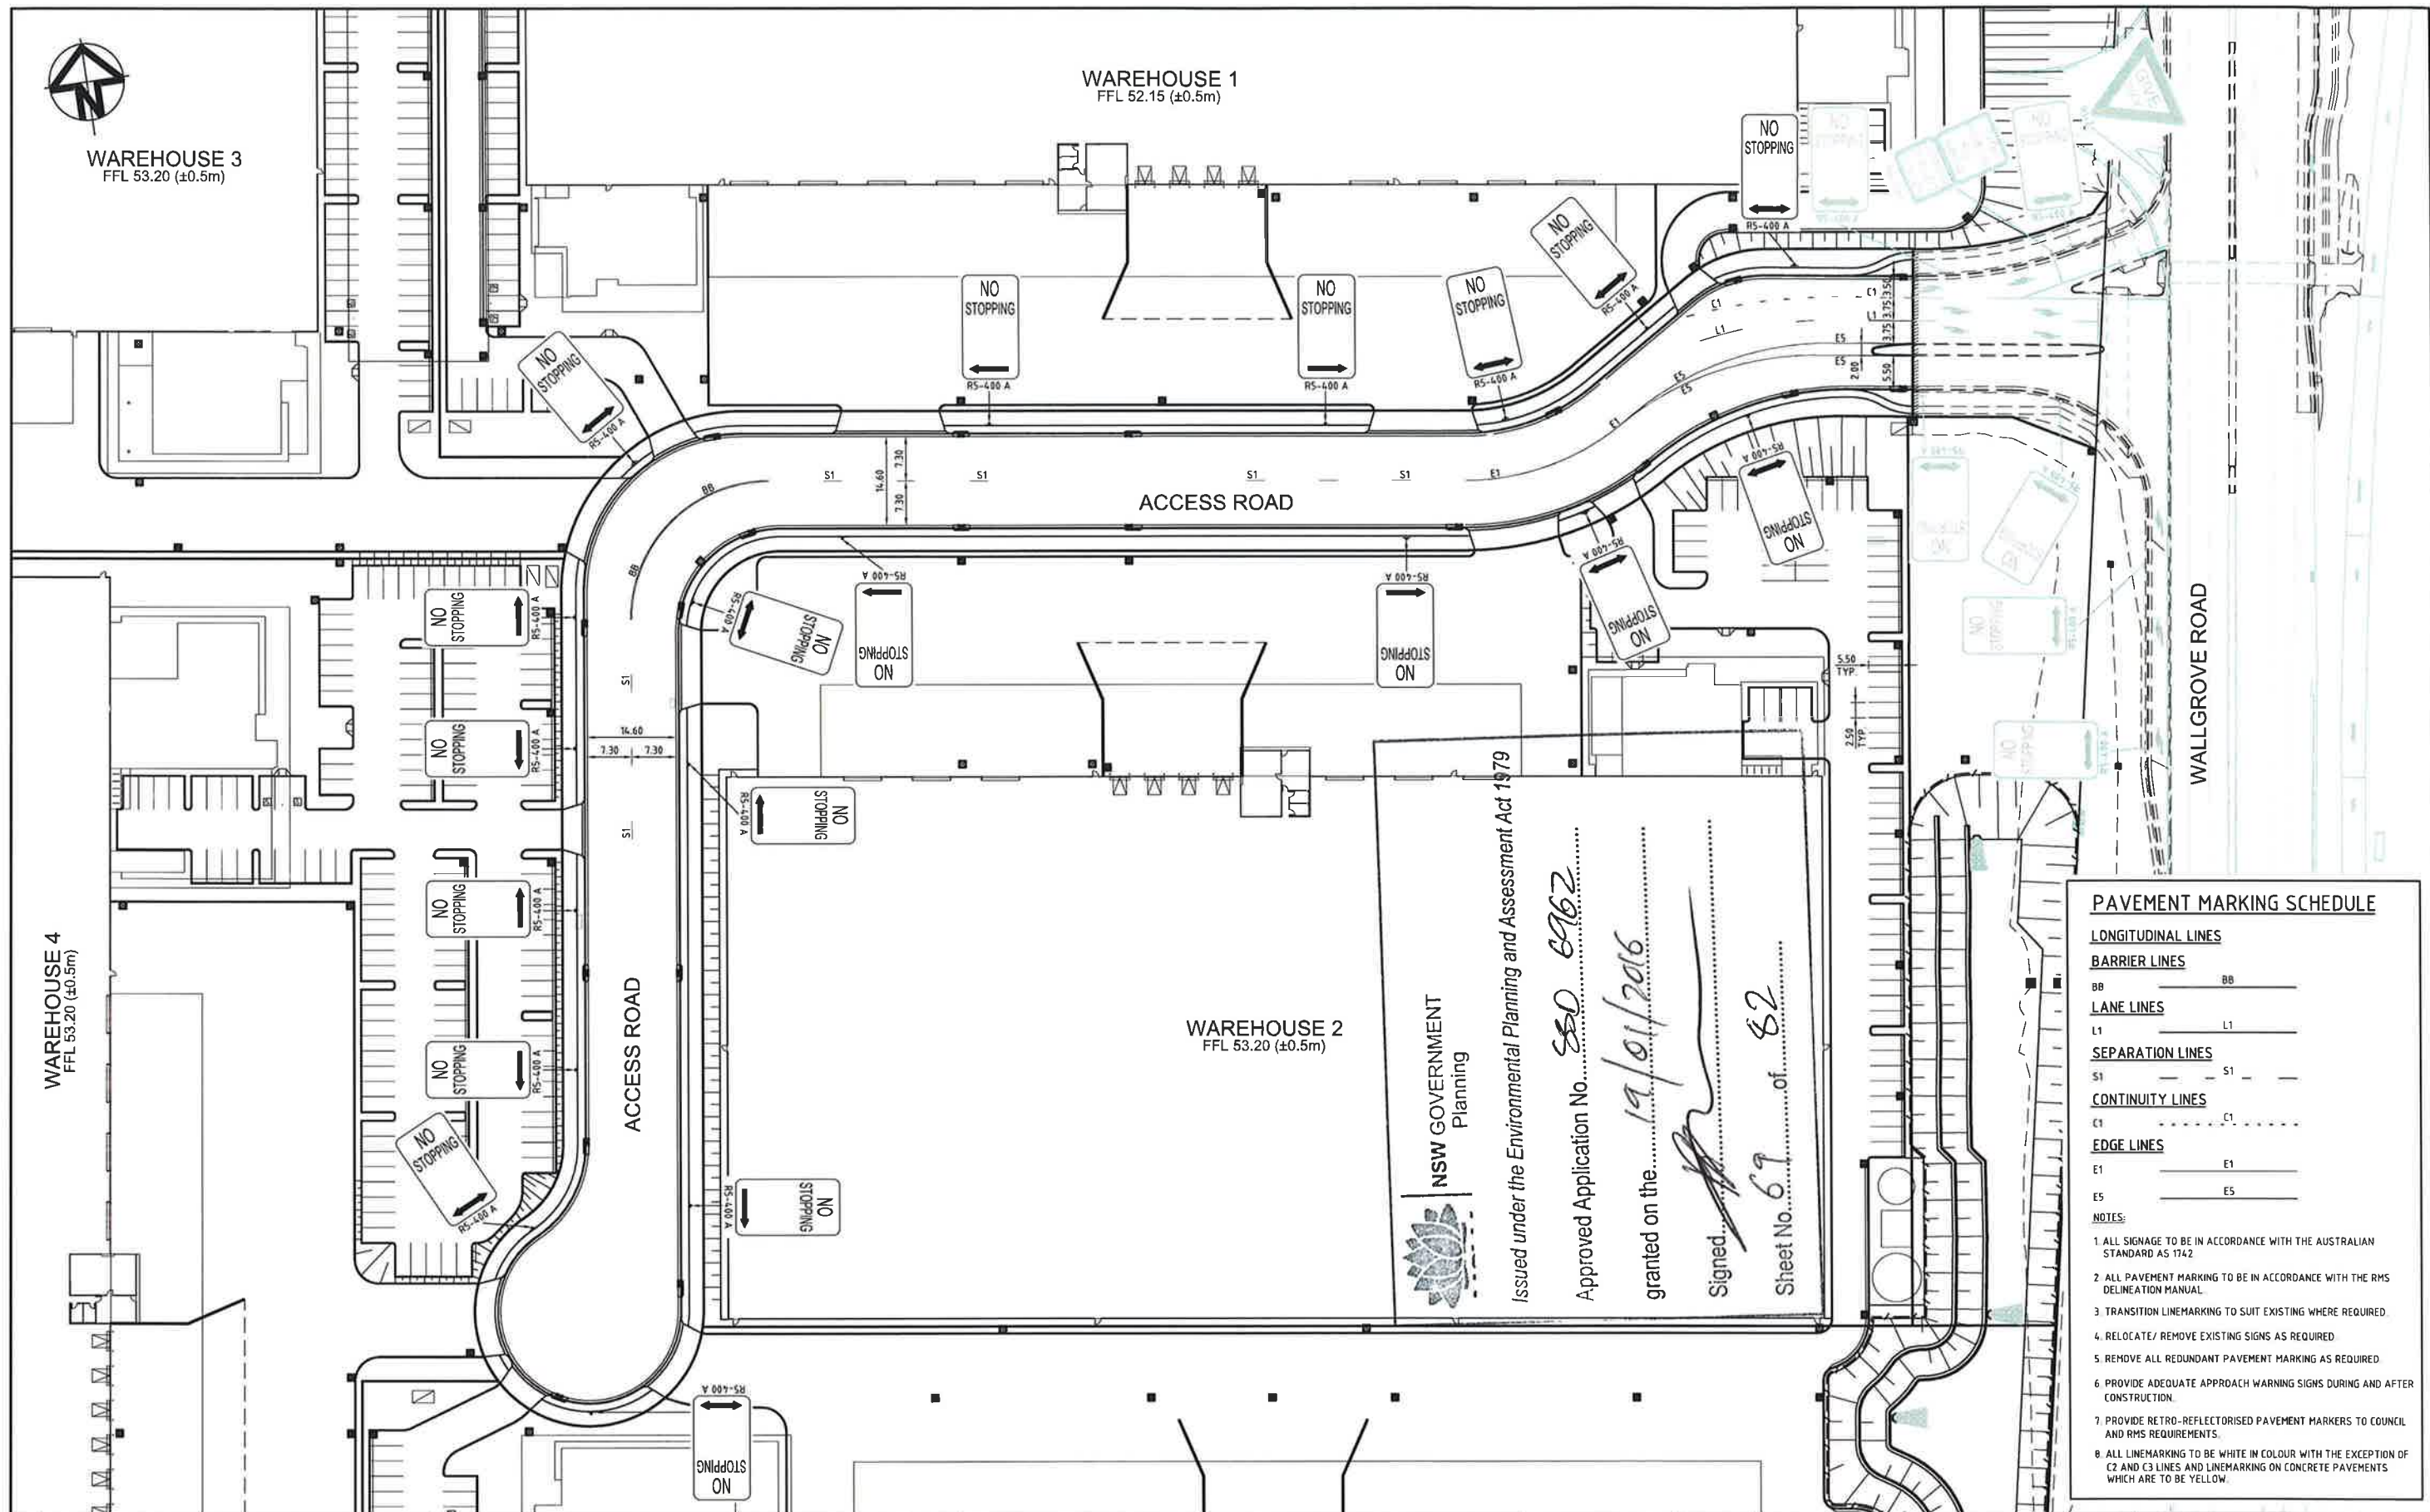

PAVEMENT MARKING SCHEDULE	
LONGITUDINAL LINES	
BARRIER LINES	
BB	BB
LANE LINES	
L1	L1
SEPARATION LINES	
S1	S1
CONTINUITY LINES	
C1	C1
EDGE LINES	
E1	E1
E5	E5
NOTES:	
1 ALL SIGNAGE TO BE IN ACCORDANCE WITH THE AUSTRALIAN STANDARD AS 1742	
2 ALL PAVEMENT MARKING TO BE IN ACCORDANCE WITH THE RMS DELINEATION MANUAL	
3 TRANSITION LINEMARKING TO SUIT EXISTING WHERE REQUIRED	
4 RELOCATE/ REMOVE EXISTING SIGNS AS REQUIRED	
5 REMOVE ALL REDUNDANT PAVEMENT MARKING AS REQUIRED	
6 PROVIDE ADEQUATE APPROACH WARNING SIGNS DURING AND AFTER CONSTRUCTION	
7 PROVIDE RETRO-REFLECTORISED PAVEMENT MARKERS TO COUNCIL AND RMS REQUIREMENTS	
8 ALL LINEMARKING TO BE WHITE IN COLOUR WITH THE EXCEPTION OF C2 AND C3 LINES AND LINEMARKING ON CONCRETE PAVEMENTS WHICH ARE TO BE YELLOW	

Issue	Description	Date
B	RE-ISSUED FOR APPROVAL	28-05-15
A	ISSUED FOR APPROVAL	26-05-15

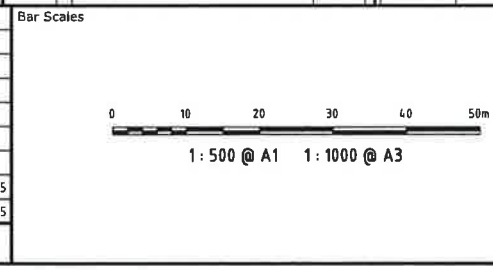

THIS DRAWING CANNOT BE COPIED OR REPRODUCED IN ANY FORM OR USED FOR ANY OTHER PURPOSE OTHER THAN THAT ORIGINALLY INTENDED WITHOUT THE WRITTEN PERMISSION OF AT&L

Client

Project

Scales	1:500 @ A1	Drawn	AH
Grid	MGA	Designed	AH
Height Datum	AHD	Checked	AMcL
		Approved	MG

Project

60 WALLGROVE ROAD
INTERNAL WORKS


Title

LINEMARKING AND
SIGNAGE PLAN

Civil Engineers and Project Managers

Suite 702, 154 Pacific Hwy
St Leonards NSW 2065
ABN 96 130 882 405
Tel: 02 9439 1777
Fax: 02 9460 8413
www.atl.net.au
info@atl.net.au

Status	FOR APPROVAL	A1
NOT TO BE USED FOR CONSTRUCTION		
Drawing No.	Project No.	Issue
DAC075	12-108	B

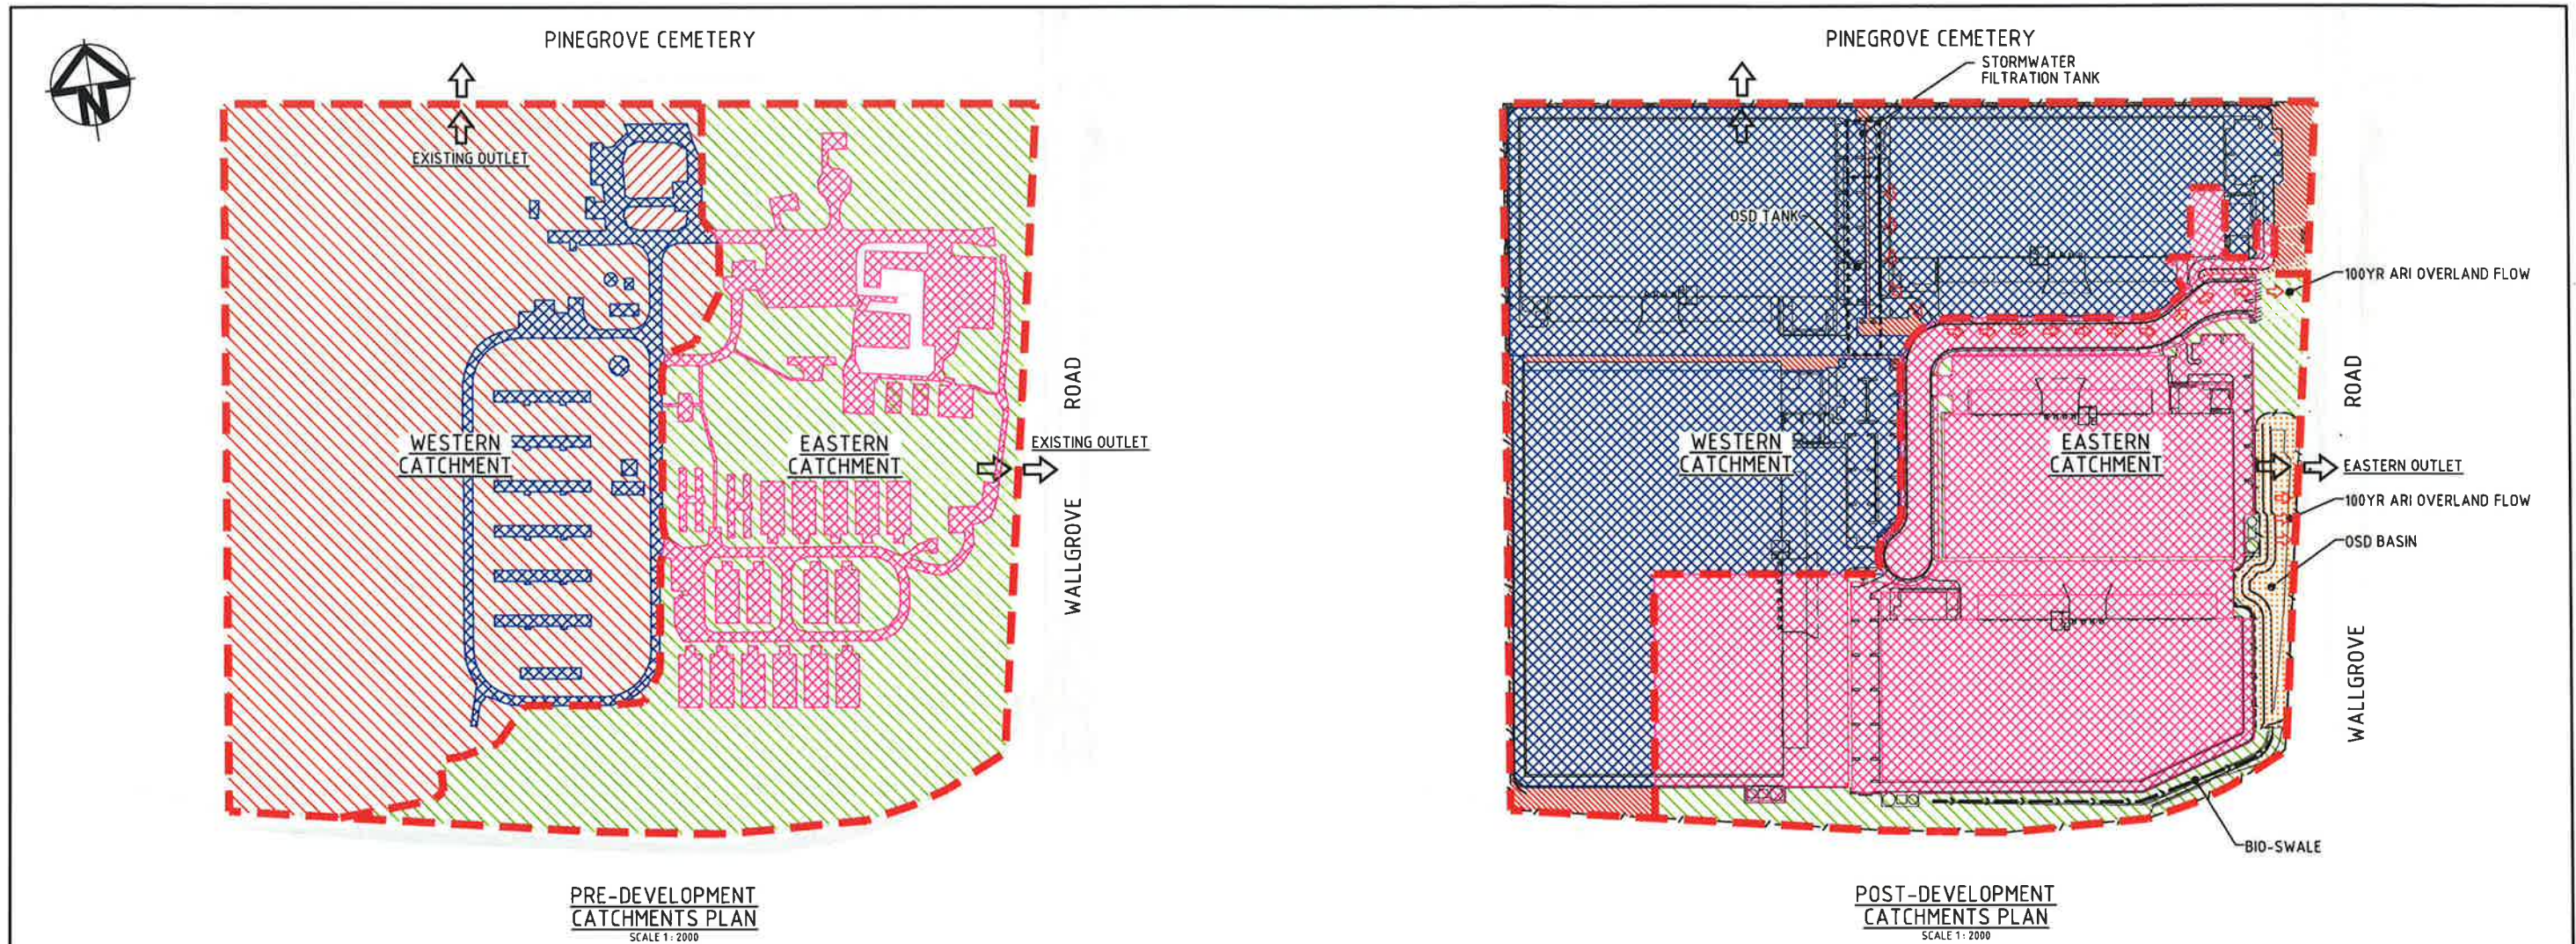

PRE-DEVELOPMENT CATCHMENTS

TOTAL SITE AREA = 21.88 ha

WESTERN CATCHMENT

TOTAL AREA = 11.46 ha

IMPERVIOUS AREAS = 1.175 ha (10%)
PERVIOUS AREAS = 10.285 ha (90%)

EASTERN CATCHMENT

TOTAL AREA = 10.42 ha

IMPERVIOUS AREAS = 4.32 ha (39%)
PERVIOUS AREAS = 6.30 ha (61%)



NSW GOVERNMENT
Planning

Issued under the Environmental Planning and Assessment Act 1979

Approved Application No. SPD 6962

granted on the 17/01/2016

Signed [Signature]

Sheet No. 70 of 82

POST-DEVELOPMENT CATCHMENTS

TOTAL SITE AREA = 21.88 ha

WESTERN CATCHMENT

TOTAL AREA = 11.52 ha

IMPERVIOUS AREAS = 10.51 ha (92%)
PERVIOUS AREAS = 1.01 ha (8%)

EASTERN CATCHMENT

TOTAL AREA = 10.36 ha

IMPERVIOUS AREAS = 8.51 ha (82%)
PERVIOUS AREAS = 1.85 ha (18%)

ON-SITE DETENTION DETAILS


WESTERN CATCHMENT - UNDERGROUND DETENTION TANK

PROPOSED TANK VOLUME = 3450m³ AT RL 50.86

EASTERN CATCHMENT - ABOVE GROUND DETENTION BASIN

PROPOSED BASIN VOLUME = 3000m³ AT RL 49.59

Issue	Description	Date
B	RE-ISSUED FOR APPROVAL	28-05-15
A	ISSUED FOR APPROVAL	26-05-15

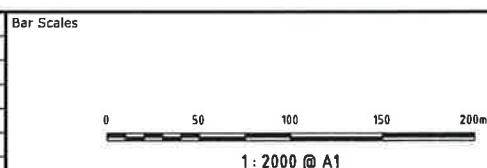

THIS DRAWING CANNOT BE
COPIED OR REPRODUCED IN
ANY FORM OR USED FOR ANY
OTHER PURPOSE OTHER THAN
THAT ORIGINALLY INTENDED
WITHOUT THE WRITTEN
PERMISSION OF AT&L




Scales	1:2000 @ A1
Grid	MGA
Height Datum	AHD

Drawn	AH
Designed	AH
Checked	AMcL
Approved	MG

Project	60 WALLGROVE ROAD INTERNAL WORKS
Title	PRE/POST DEVELOPMENT CATCHMENT PLAN

Civil Engineers and Project Managers		
at&l		
Suite 702, 154 Pacific Hwy St Leonards NSW 2065 ABN 96 130 882 405 Tel: 02 9439 1777 Fax: 02 9460 8413 www.atl.net.au info@atl.net.au		
Status	FOR APPROVAL	A1
NOT TO BE USED FOR CONSTRUCTION		
Drawing No.	Project No.	Issue
DAC081	12-108	B

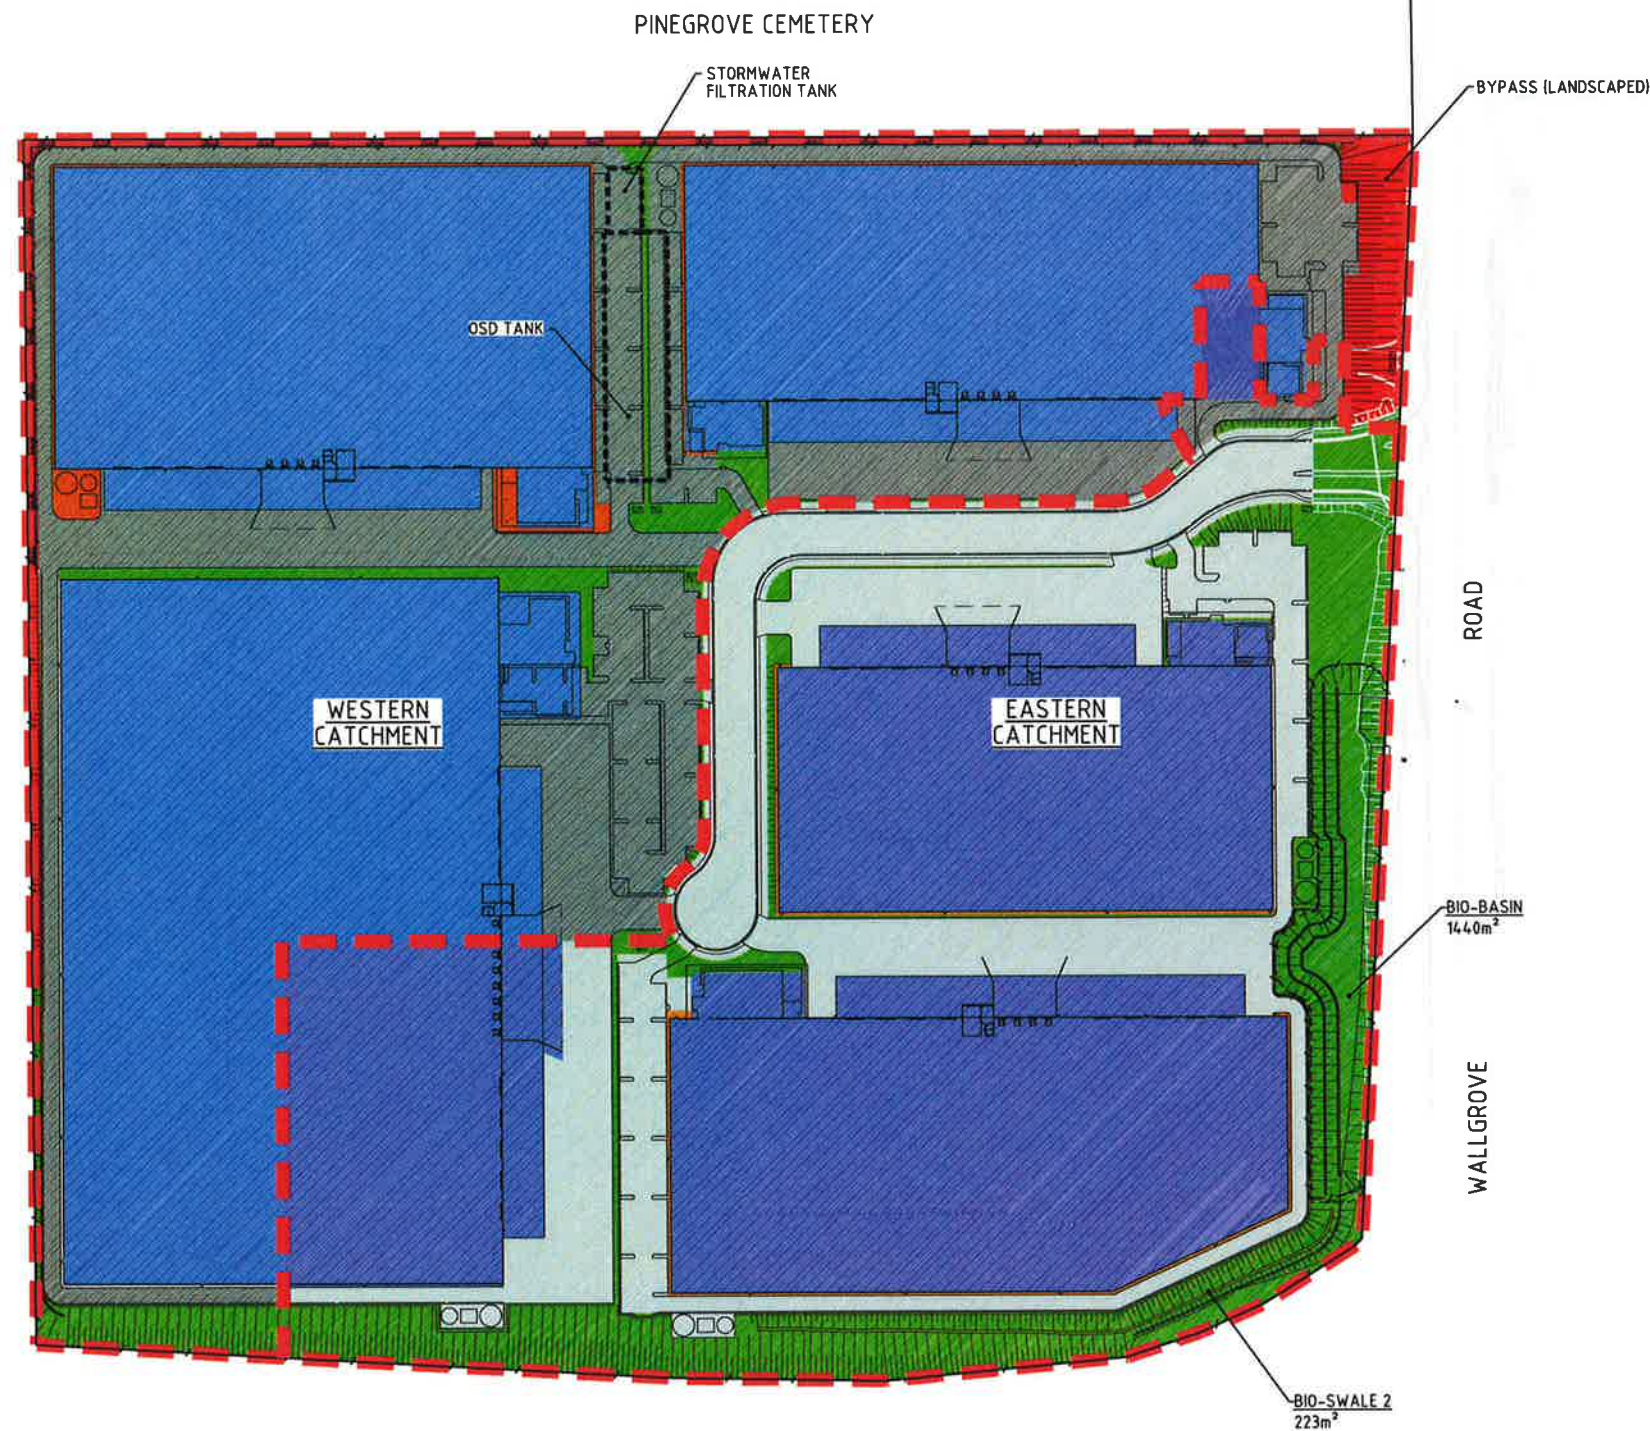

OVERALL CATCHMENT

TOTAL SITE AREA = 21.88 ha

WESTERN CATCHMENT

TOTAL AREA = 11.52 ha

ROOF AREAS	= 7.80 ha
ROAD AREAS	= 2.69 ha
OTHER AREAS	= 0.20 ha
LANDSCAPED AREAS	= 0.40 ha
BYPASS AREAS (LANDSCAPE)	= 0.43 ha

EASTERN CATCHMENT

TOTAL AREA = 10.36 ha

ROOF AREAS	= 5.57 ha
ROAD AREAS	= 2.86 ha
OTHER AREAS	= 0.08 ha
LANDSCAPED AREAS	= 1.85 ha



NSW GOVERNMENT
Planning

Issued under the Environmental Planning and Assessment Act 1979

Approved Application No. 20 6962

granted on the 19/01/2016

Signed [Signature]

Sheet No. 71 of 82

Issue	Description	Date
B	RE-ISSUED FOR APPROVAL	28-05-15
A	ISSUED FOR APPROVAL	26-05-15

Bar Scales

THIS DRAWING CANNOT BE
COPIED OR REPRODUCED IN
ANY FORM OR USED FOR ANY
OTHER PURPOSE OTHER THAN
THAT ORIGINALLY INTENDED
WITHOUT THE WRITTEN
PERMISSION OF AT&L

Client



Scales

NTS

Grid

MGA

Height

Datum

AHD

Drawn

AH

Designed

AH

Checked

AMcL

Approved

MG

Project

60 WALLGROVE ROAD

INTERNAL WORKS

Title

OVERALL

CATCHMENT PLAN

Civil Engineers and Project Managers

at&l

Suite 702, 154 Pacific Hwy
St Leonards NSW 2065

ABN 96 130 882 405

Tel: 02 9439 1777

Fax: 02 9460 8413

www.atl.net.au

info@atl.net.au

Status


FOR APPROVAL

NOT TO BE USED FOR CONSTRUCTION


Drawing No. DAC082

Project No. 12-108

Issue B

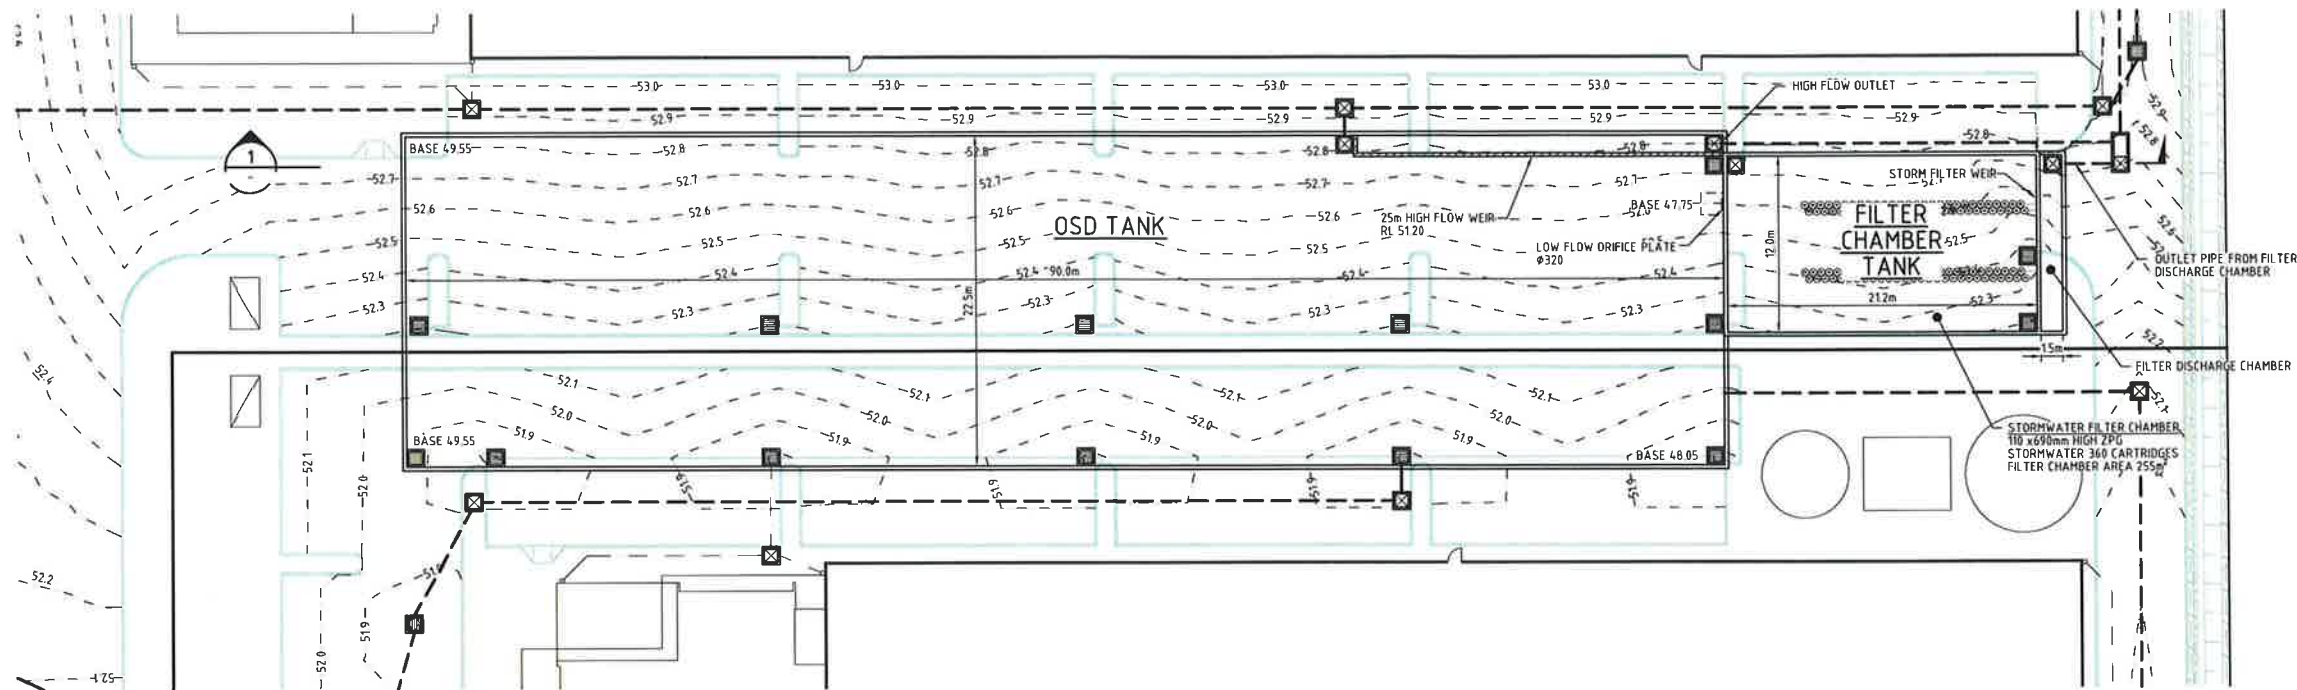

PLAN
SCALE 1:250

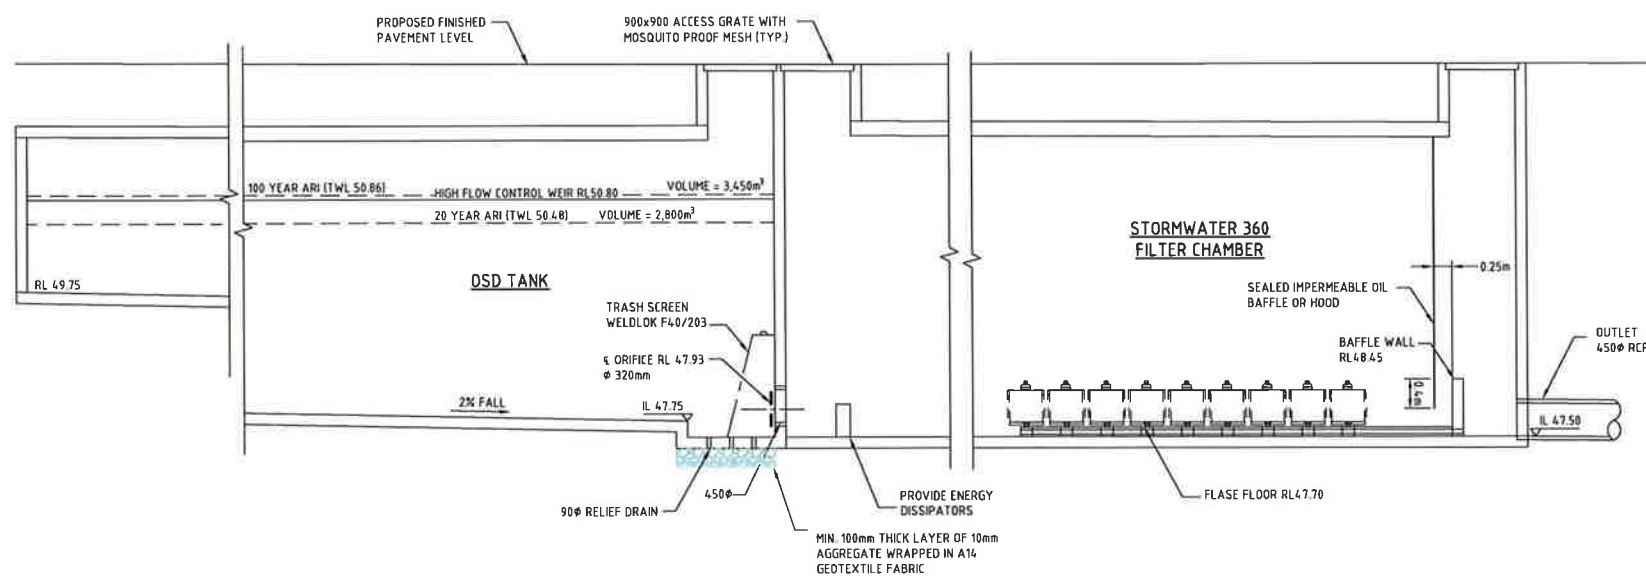

SECTION
1:50

NSW GOVERNMENT
Planning

Issued under the Environmental Planning and Assessment Act 1979


Approved Application No. 550 6962

granted on the 19/01/2016

Signed [Signature]

Sheet No. 72 of 82

Issue	Description	Date
B	RE-ISSUED FOR APPROVAL	28-05-15
A	ISSUED FOR APPROVAL	26-05-15

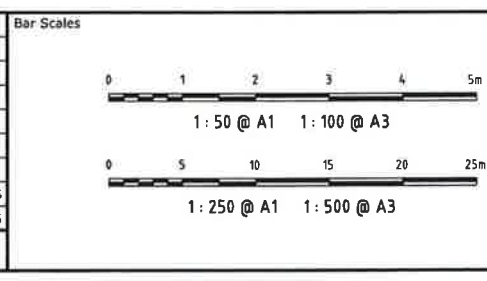


THIS DRAWING CANNOT BE COPIED OR REPRODUCED IN ANY FORM OR USED FOR ANY OTHER PURPOSE OTHER THAN THAT ORIGINALLY INTENDED WITHOUT THE WRITTEN PERMISSION OF AT&L




Scales	Drawn	AH
NTS	Designed	AH
Grid	Checked	AMcL
MGA	Checked	AMcL
Height Datum	Approved	MG
AHD	Approved	MG

Project	60 WALLGROVE ROAD INTERNAL WORKS
Title	ONSITE DETENTION TANK PLAN AND DETAILS


Civil Engineers and Project Managers	at&l
Suite 702, 154 Pacific Hwy St Leonards NSW 2065 ABN 96 130 882 405 Tel: 02 9439 1777 Fax: 02 9460 8413 www.all.net.au info@all.net.au	
Status	FOR APPROVAL NOT TO BE USED FOR CONSTRUCTION
Drawing No.	DAC083
Project No.	12-108
Issue	B

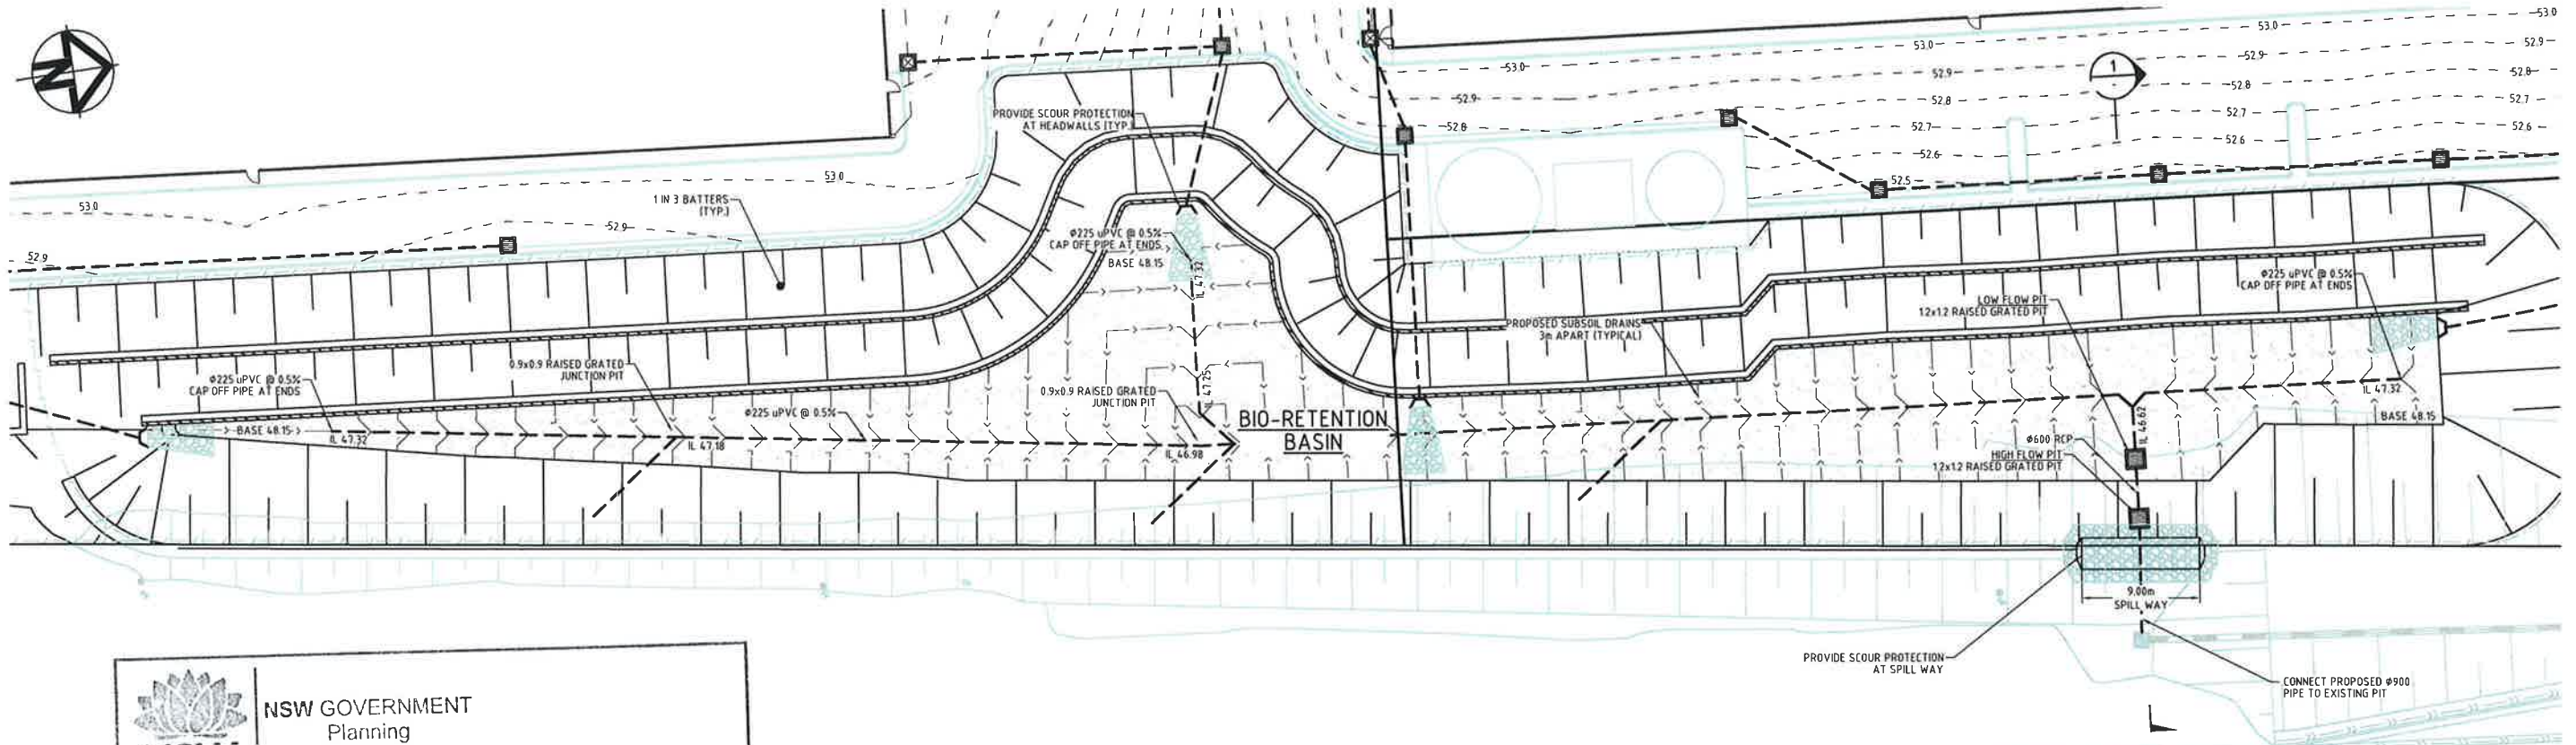


NSW GOVERNMENT
 Planning
 Issued under the Environmental Planning and Assessment Act 1979
 Approved Application No. SPD 6962
 granted on the 19/01/2016
 Signed [Signature]
 Sheet No. 73 of 82

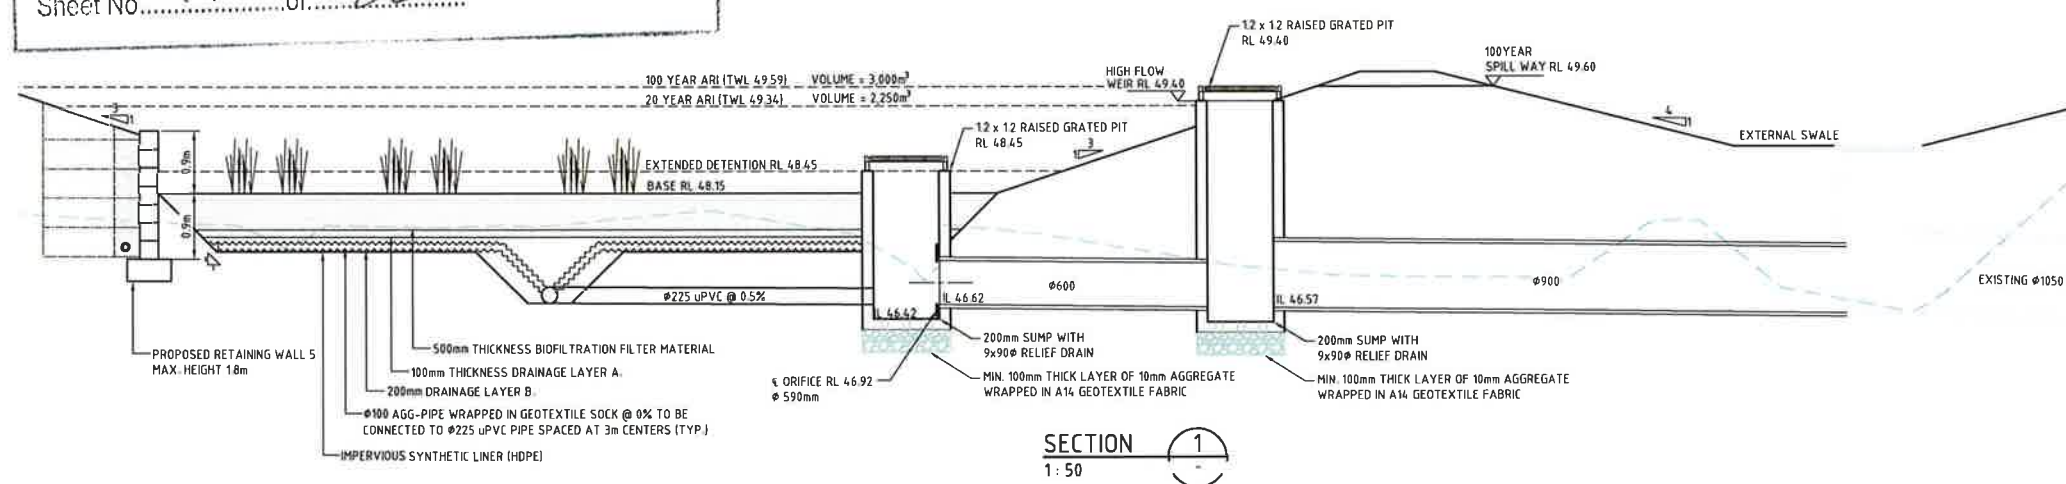

Issue	Description	Date
B	RE-ISSUED FOR APPROVAL	28-05-15
A	ISSUED FOR APPROVAL	26-05-15

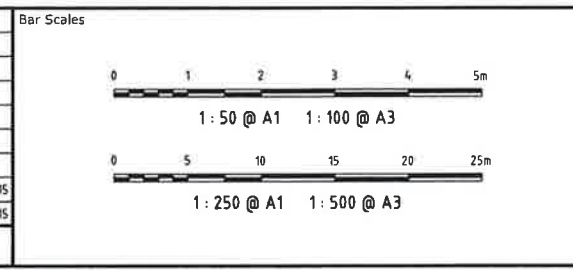

THIS DRAWING CANNOT BE COPIED OR REPRODUCED IN ANY FORM OR USED FOR ANY OTHER PURPOSE OTHER THAN THAT ORIGINALLY INTENDED WITHOUT THE WRITTEN PERMISSION OF AT&L



Scales	Drawn	AH
NTS	Designed	AH
Grid	Checked	AMcL
MGA	Checked	AMcL
Height Datum	Approved	MG
AHD	Approved	MG

Project	Title
60 WALLGROVE ROAD INTERNAL WORKS	BIO-RETENTION BASIN PLAN AND DETAILS

Civil Engineers and Project Managers

 Suite 702, 154 Pacific Hwy
 St Leonards NSW 2065
 ABN 96 130 882 405
 Tel: 02 9439 1777
 Fax: 02 9460 8413
 www.atl.net.au
 info@atl.net.au
 Status: **FOR APPROVAL**
 NOT TO BE USED FOR CONSTRUCTION
 Drawing No. **DAC084**
 Project No. **12-108**
 Issue **B**

WAREHOUSE 3

FIRE TRACK

BIO-RETENTION SWALE


M4 MOTORWAY

PLAN
SCALE 1:250


BIO-RETENTION
BASIN

BIO-RETENTION
SWALE

PLAN
SCALE 1:250

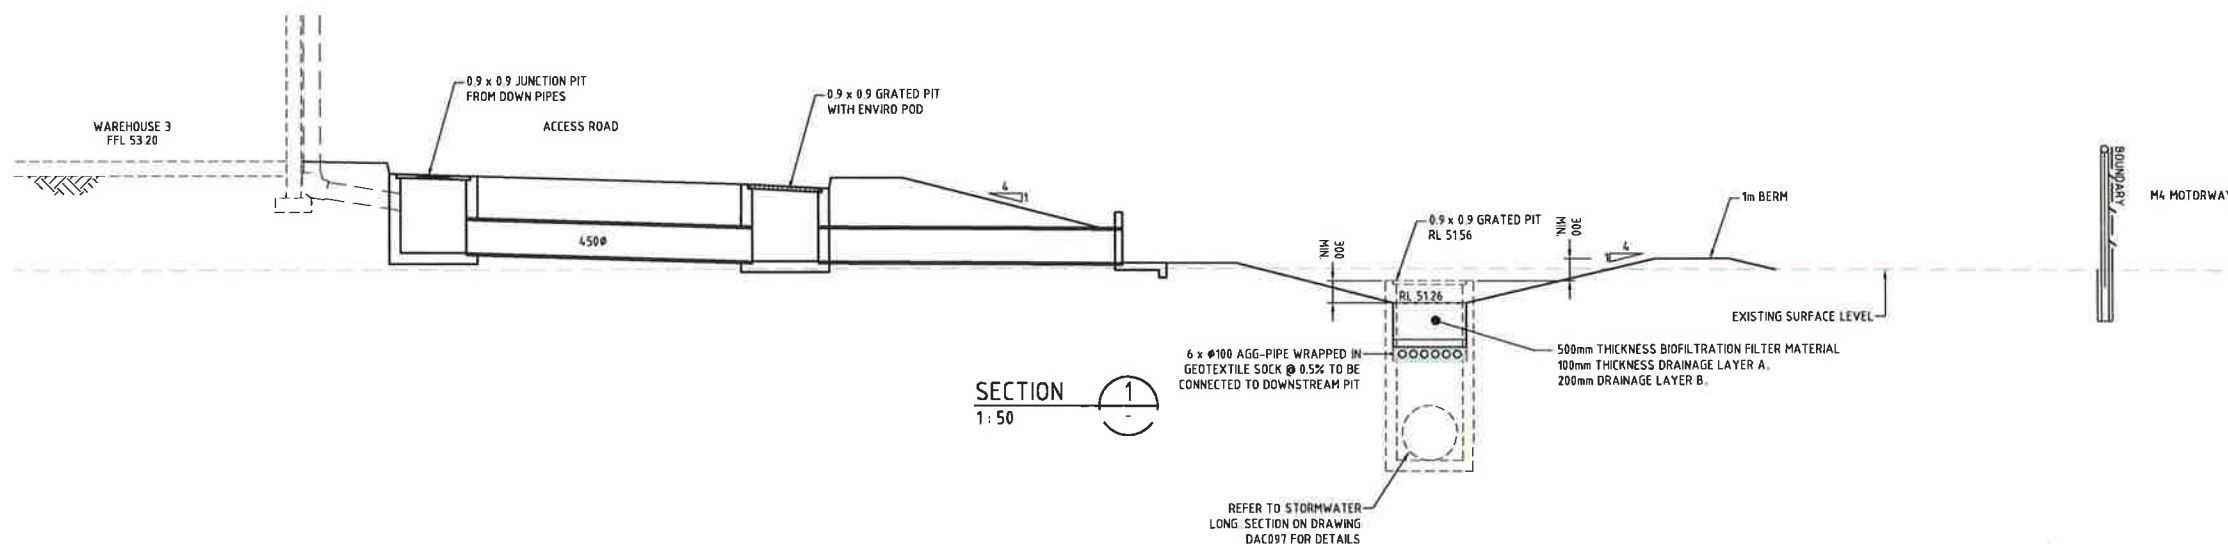

Bar Scales

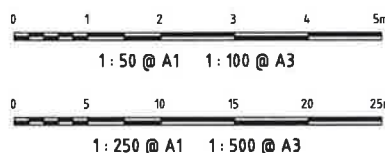

THIS DRAWING CANNOT BE COPIED OR REPRODUCED IN ANY FORM OR USED FOR ANY OTHER PURPOSE OTHER THAN THAT ORIGINALLY INTENDED WITHOUT THE WRITTEN PERMISSION OF AT&L

Client



Scales

NTS
MGA
AHD

Drawn

AH
Designed
Checked
Approved
MG

Project

60 WALLGROVE ROAD
INTERNAL WORKS

Title


BIO-SWALE
PLAN AND DETAILS

Civil Engineers and Project Managers


at&l
Suite 702, 154 Pacific Hwy
St Leonards NSW 2065
ABN 96 130 882 405
Tel: 02 9439 1777
Fax: 02 9460 8413
www.atl.net.au
info@atl.net.au

Status **FOR APPROVAL**
NOT TO BE USED FOR CONSTRUCTION

Drawing No. **DAC085** Project No. **12-108** Issue **B**

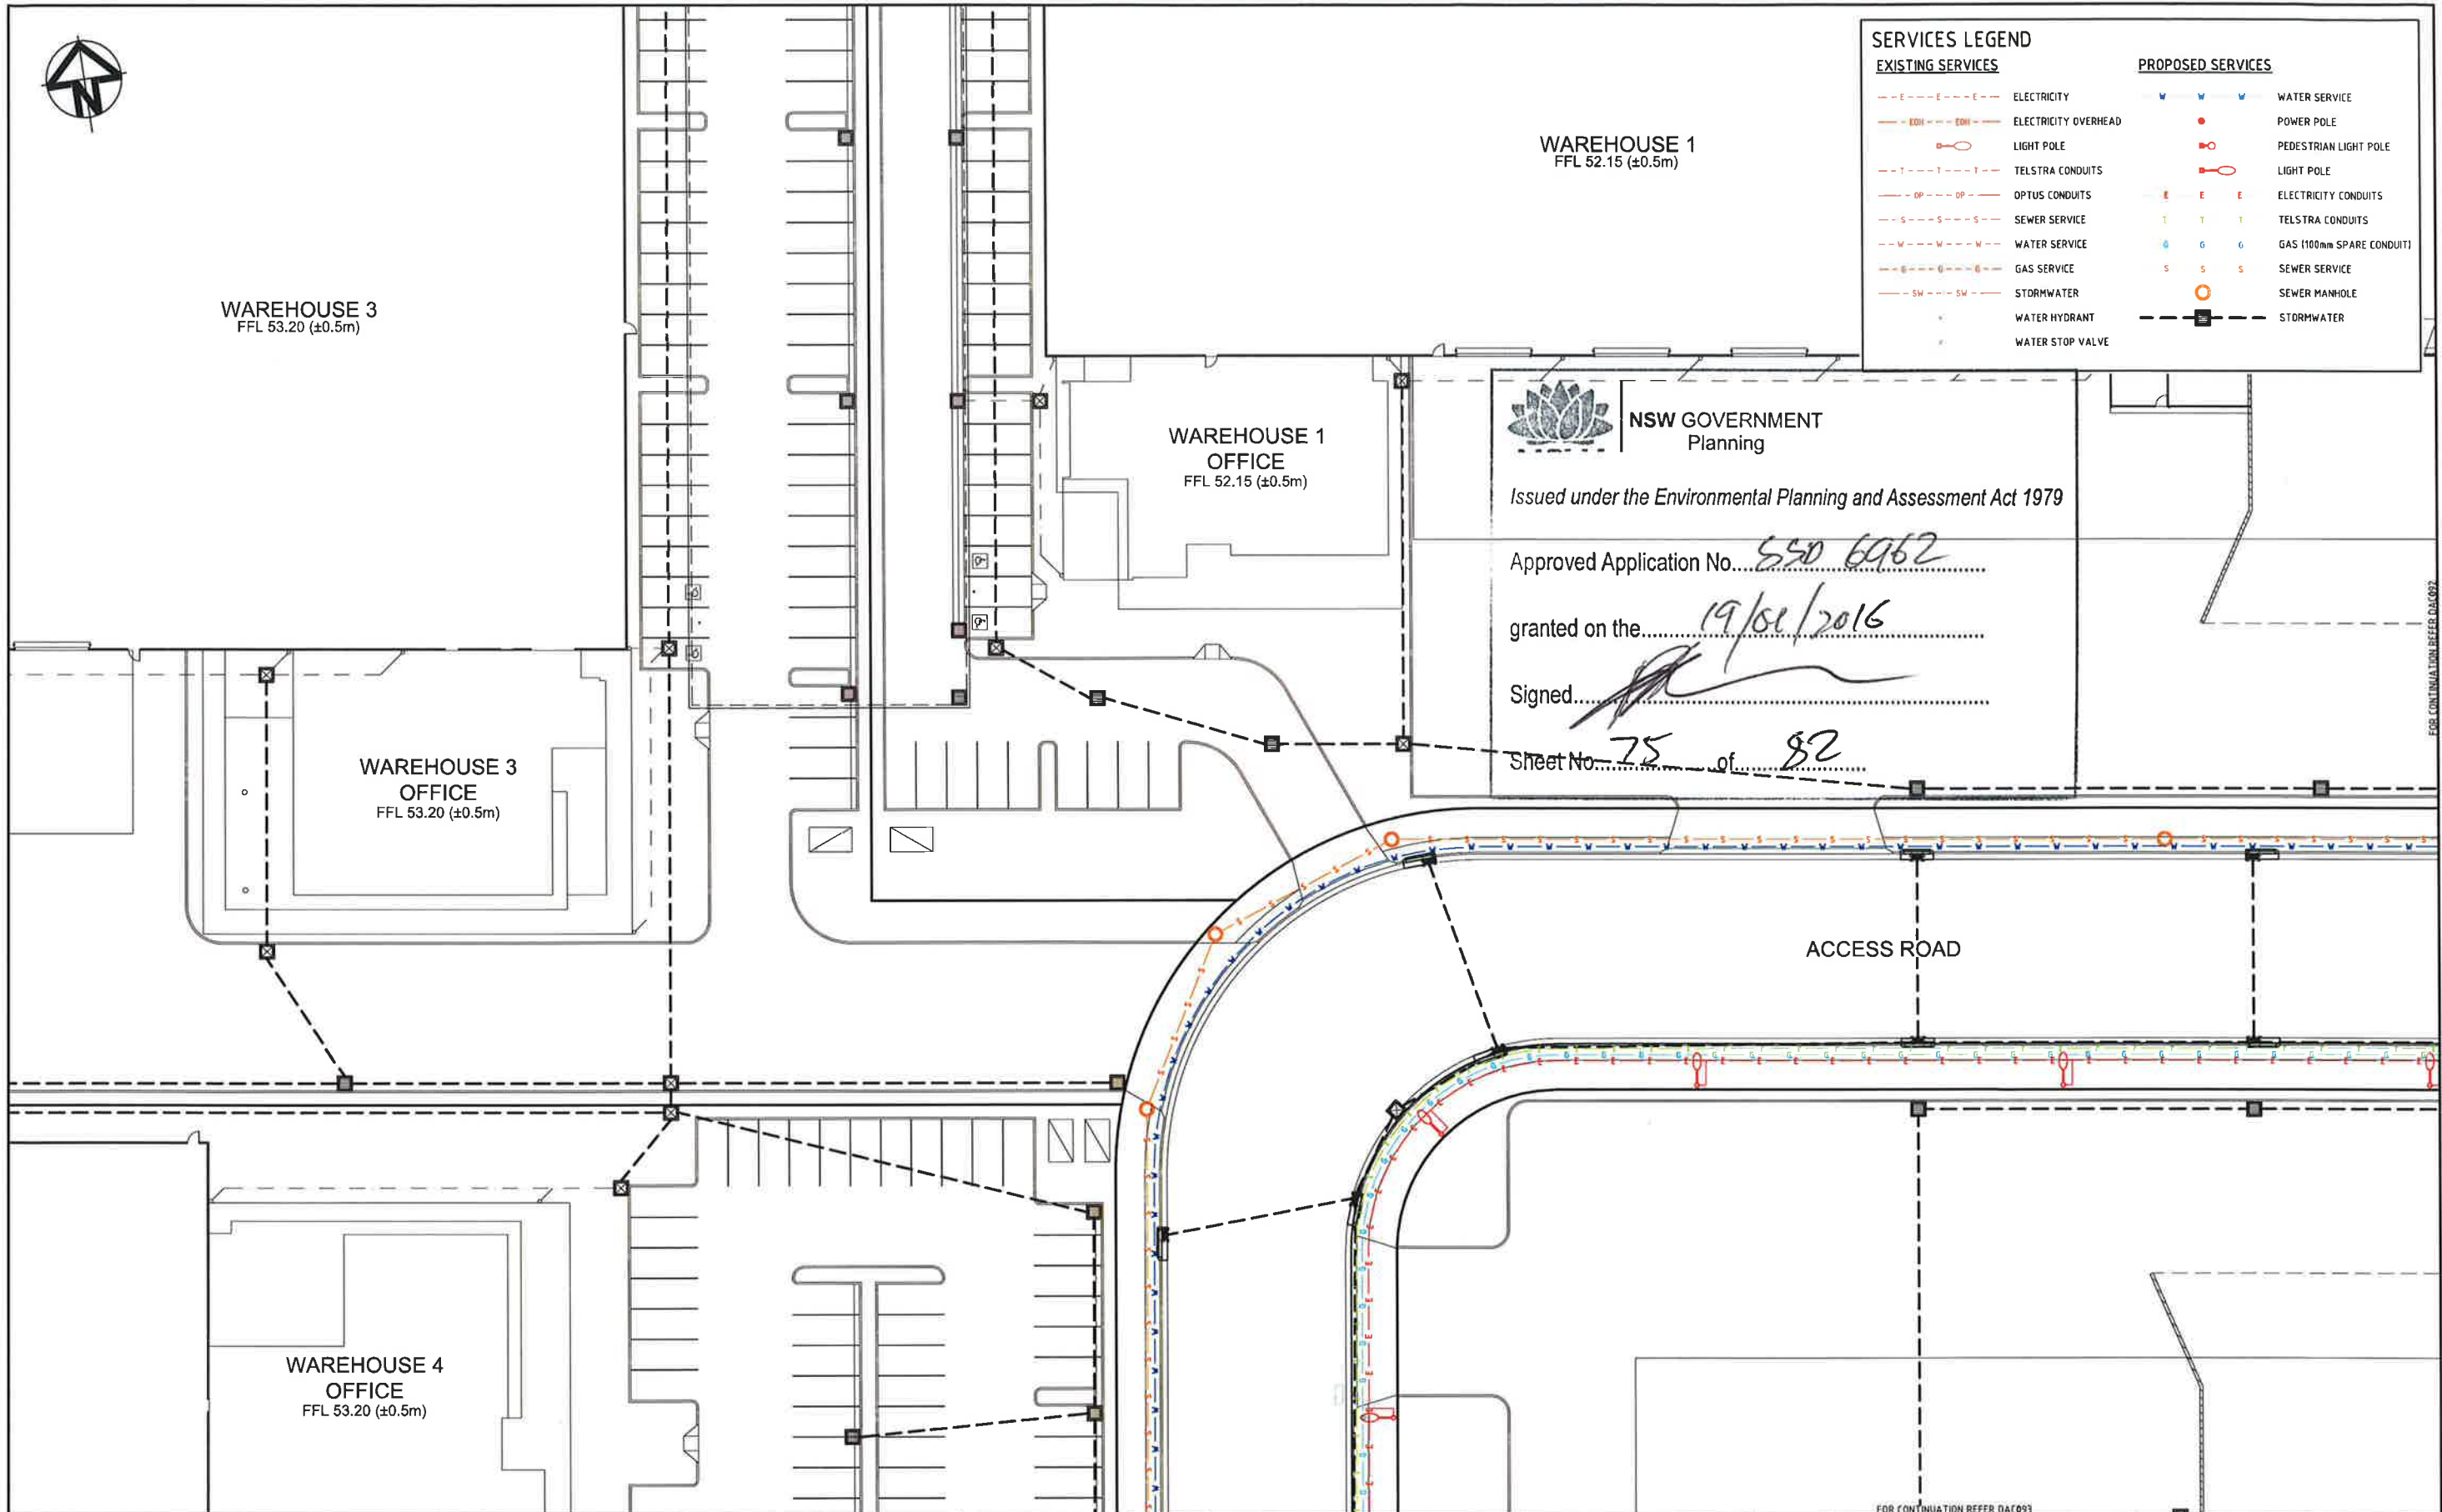

Issue		Description	Date
B	RE-ISSUED FOR APPROVAL		28-05-15
A	ISSUED FOR APPROVAL		26-05-15

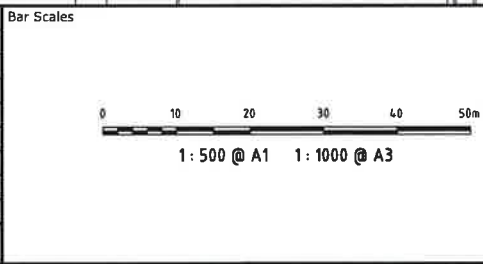

THIS DRAWING CANNOT BE COPIED OR REPRODUCED IN ANY FORM OR USED FOR ANY OTHER PURPOSE OTHER THAN THAT ORIGINALLY INTENDED WITHOUT THE WRITTEN PERMISSION OF AT&L

Client



Scales	1:500 @ A1	Drawn	AH
Grid	MGA	Designed	AH
Height Datum	AHD	Checked	AMcL
		Approved	MG

Project

60 WALLGROVE ROAD
INTERNAL WORKS

Title


SERVICES COORDINATION
PLAN
SHEET 1


Civil Engineers and Project Managers




Suite 702, 154 Pacific Hwy
St Leonards NSW 2065
ABN 96 130 882 405
Tel: 02 9439 1777
Fax: 02 9460 8413
www.atl.net.au
info@atl.net.au

Status	FOR APPROVAL	A1
NOT TO BE USED FOR CONSTRUCTION		
Drawing No.	DAC091	Issue
Project No.	12-108	B

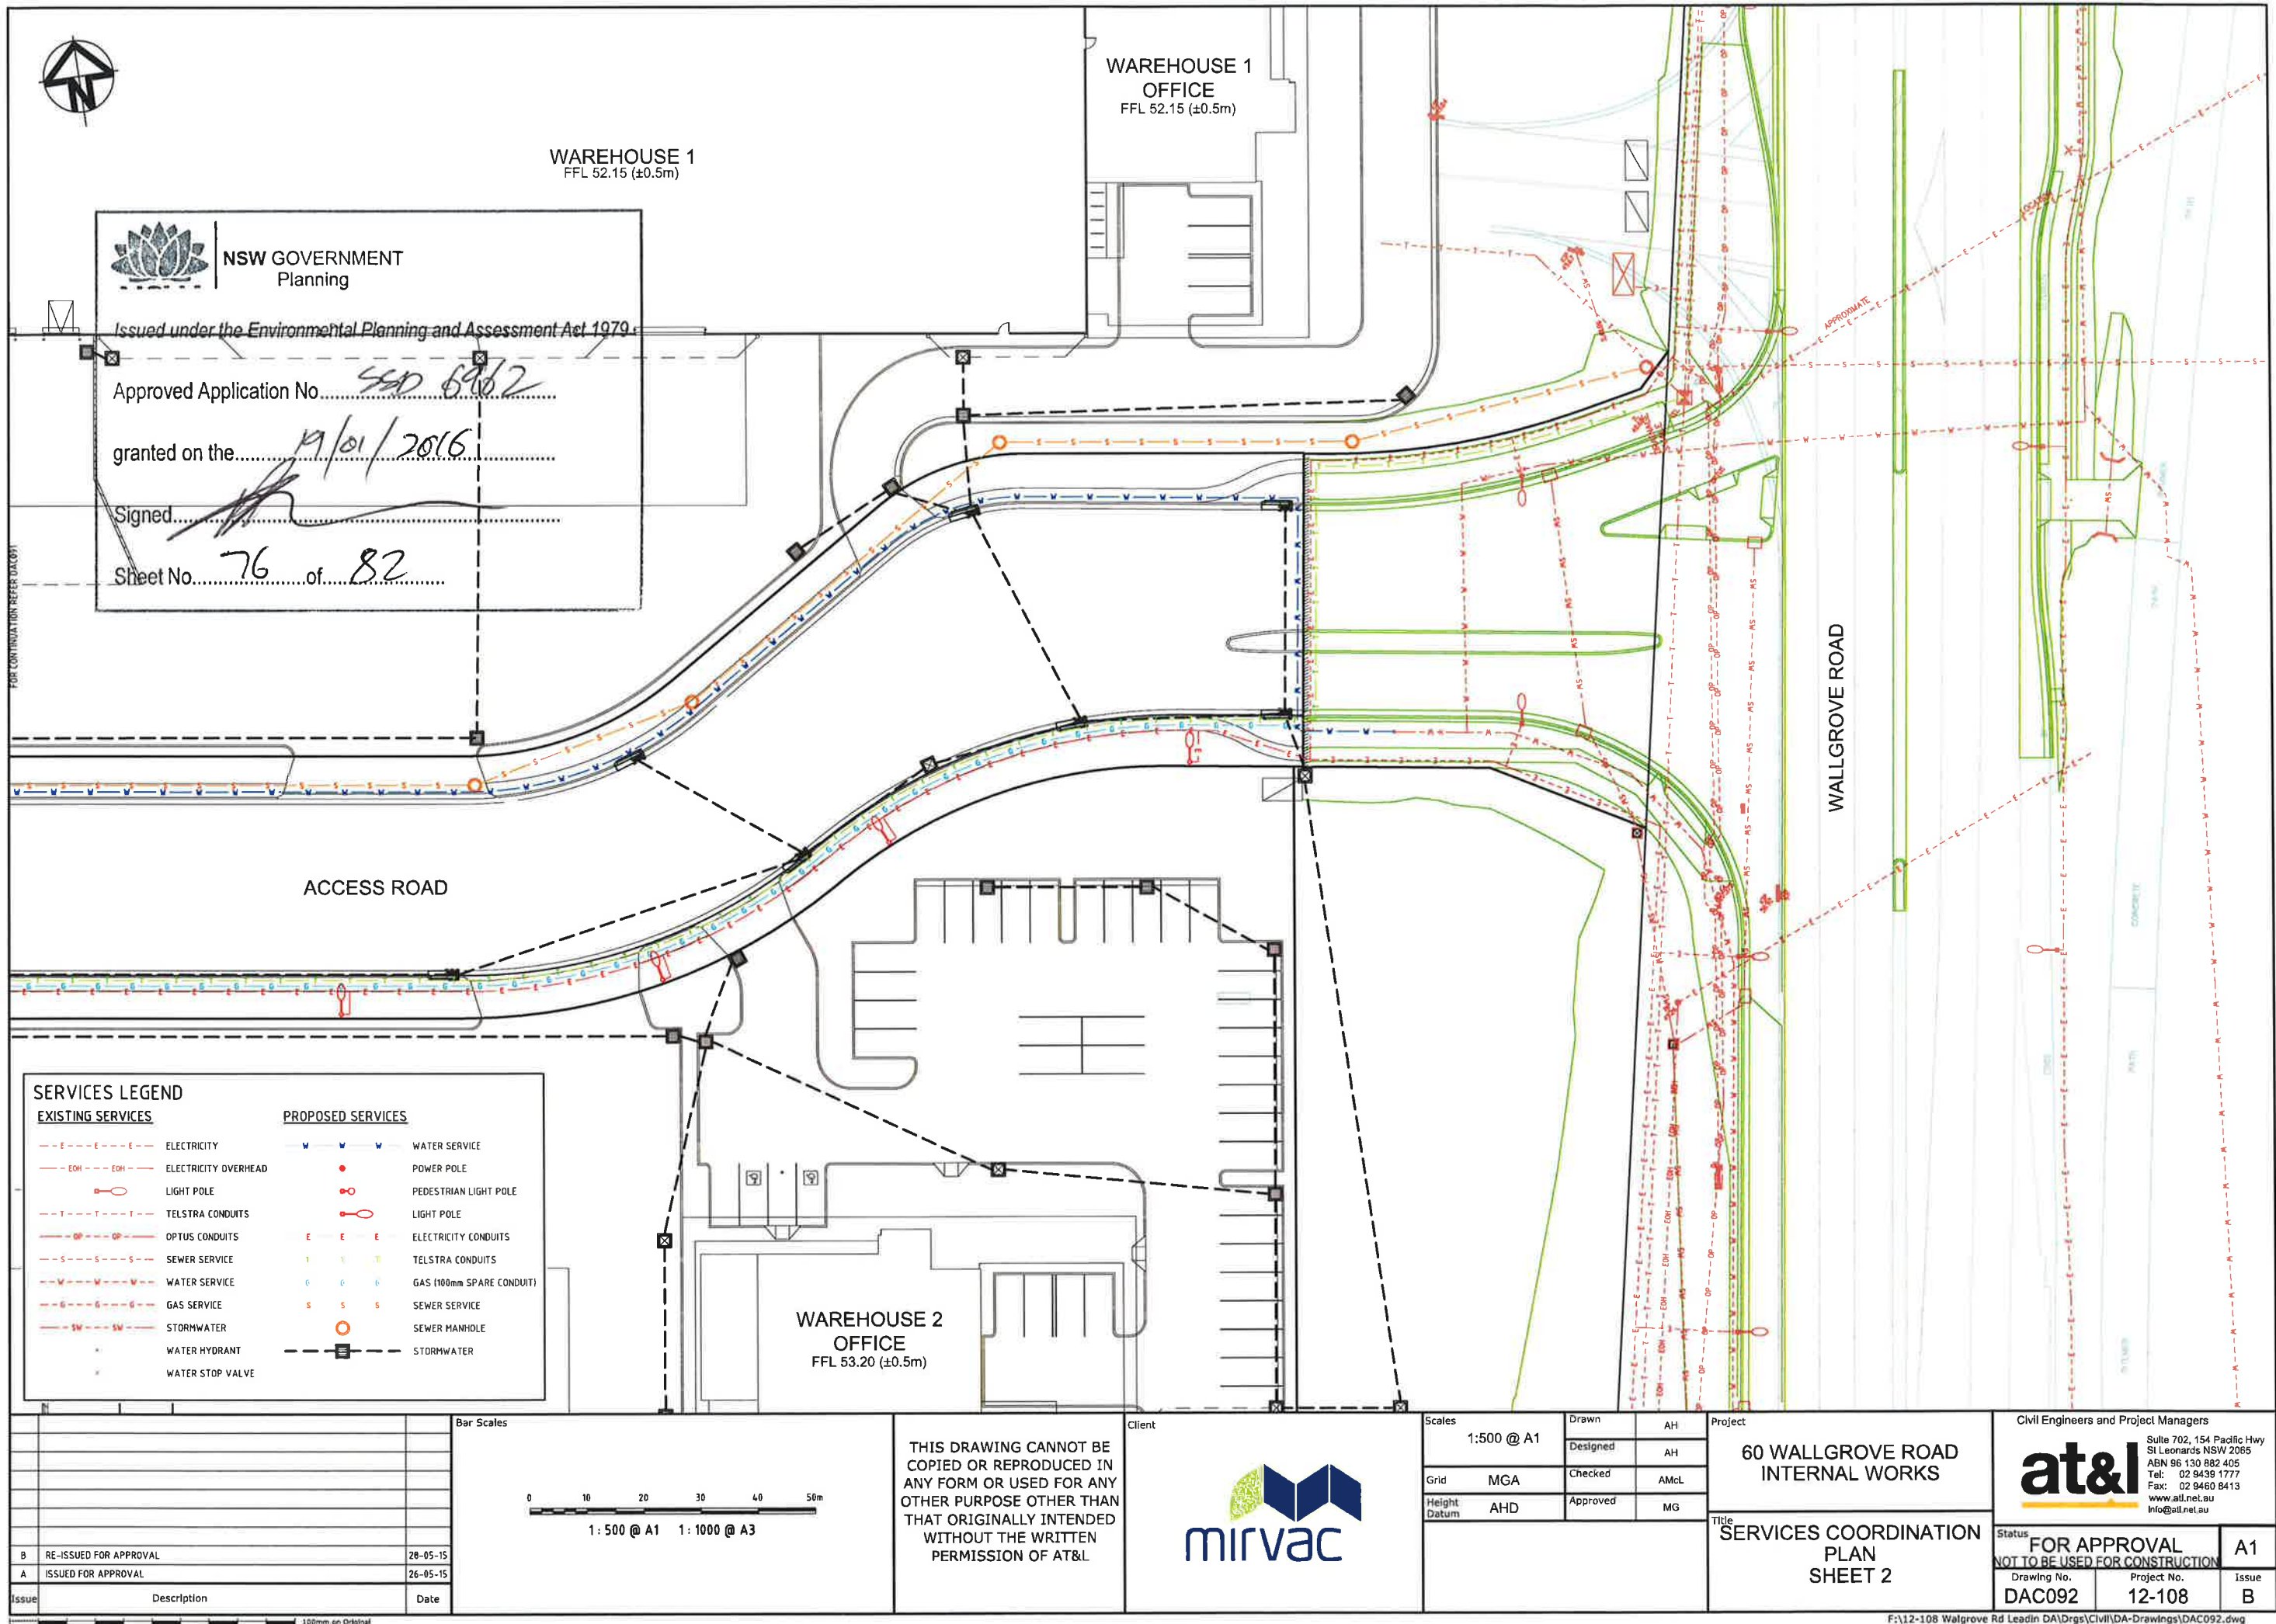

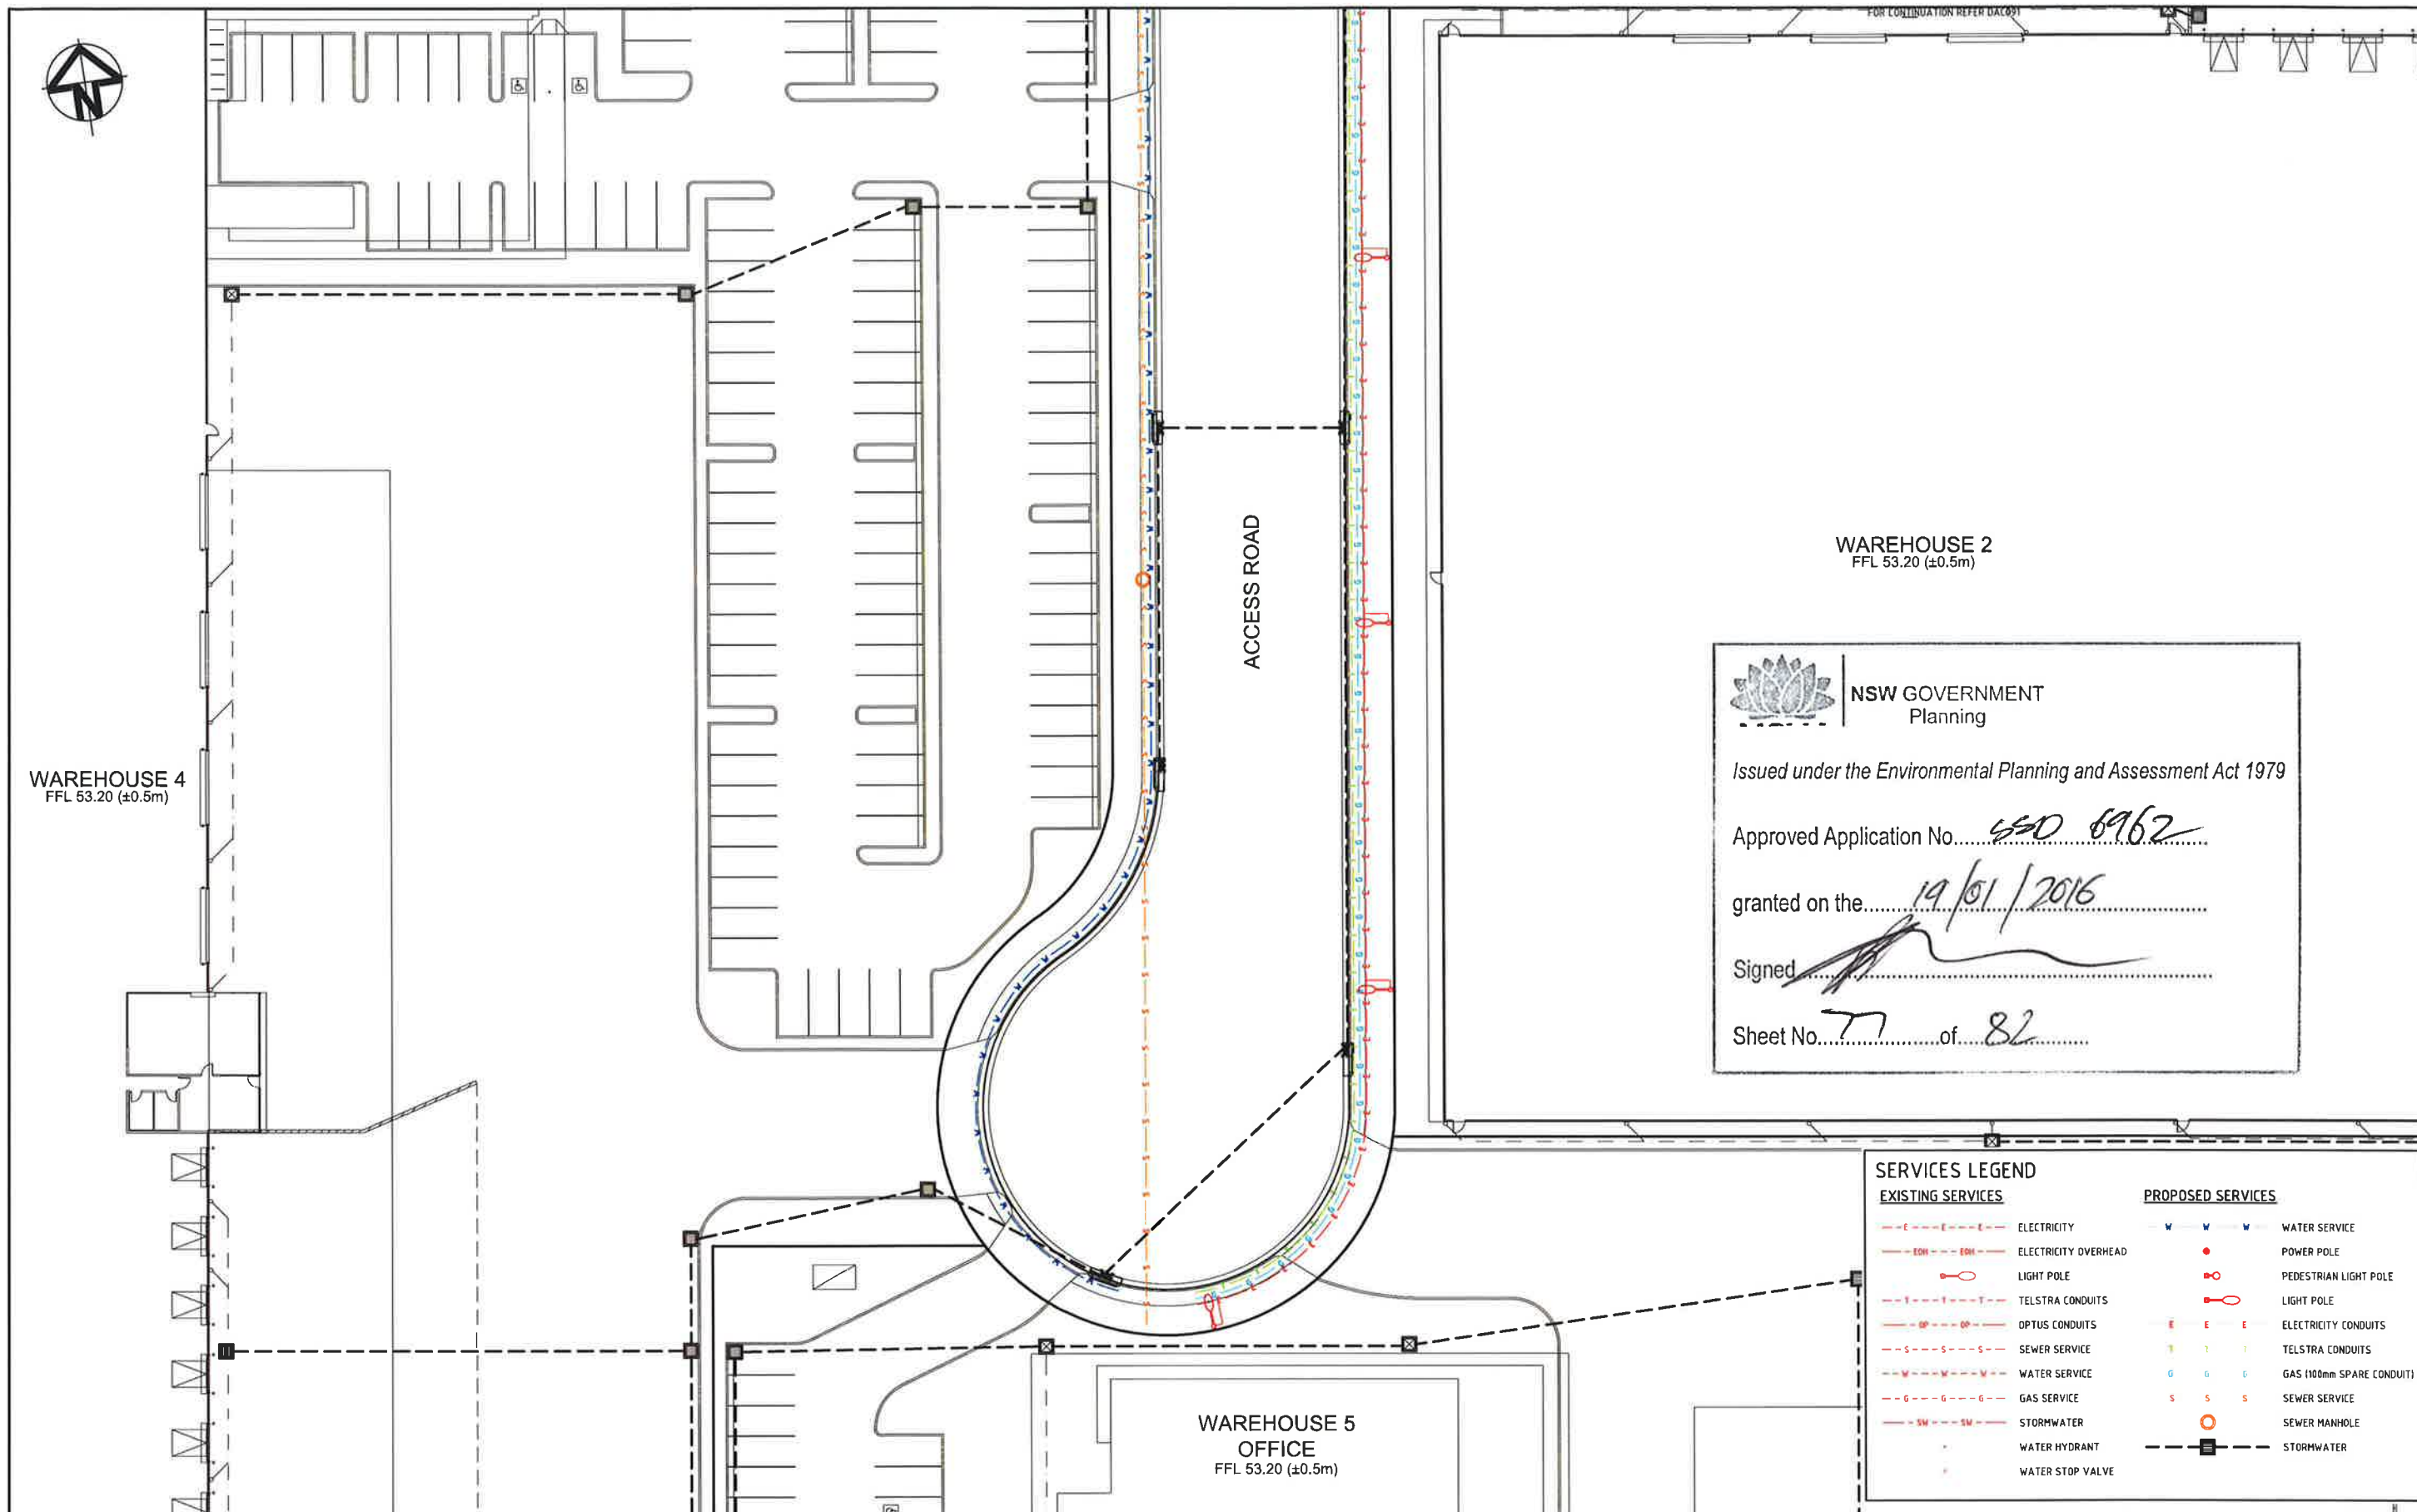

Issue		
Description		Date
B	RE-ISSUED FOR APPROVAL	26-05-15
A	ISSUED FOR APPROVAL	26-05-15

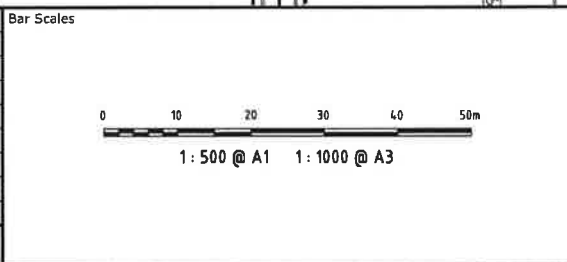

THIS DRAWING CANNOT BE COPIED OR REPRODUCED IN ANY FORM OR USED FOR ANY OTHER PURPOSE OTHER THAN THAT ORIGINALLY INTENDED WITHOUT THE WRITTEN PERMISSION OF AT&L

Client

Scales	1:500 @ A1	Drawn	AH
		Designed	AH
Grid	MGA	Checked	AMcL
Height Datum	AHD	Approved	MG

Project

60 WALLGROVE ROAD
INTERNAL WORKS

Title

SERVICES COORDINATION
PLAN
SHEET 3

Civil Engineers and Project Managers

Suite 702, 154 Pacific Hwy
St Leonards NSW 2055
ABN 96 130 882 405
Tel: 02 9438 1777
Fax: 02 9460 8413
www.atl.net.au
info@atl.net.au

Status	FOR APPROVAL	Issue	A1
NOT TO BE USED FOR CONSTRUCTION			
Drawing No.	DAC093	Project No.	12-108
		Issue	B



1
DP1091805



NSW GOVERNMENT
Planning

Issued under the Environmental Planning and Assessment Act 1979

Approved Application No. 850 6962

granted on the 19/01/2016

Signed [Signature]

Sheet No. 78 of 82

LEGEND

- SEDIMENT FENCE (SD 6-8)
- BARRIER FENCE
- CATCH DRAIN
- GATE
- MESH AND GRAVEL INLET FILTER (SD 6-11)
- GEOTEXTILE INLET FILTER (SD 6-12)
- CATTLE GRID/SHAKER PAD
STABILISED ACCESS/ TIRE WASH

Bar Scales

0 10 20 30 40 50m
1: 500 @ A1 1: 1000 @ A3

THIS DRAWING CANNOT BE
COPIED OR REPRODUCED IN
ANY FORM OR USED FOR ANY
OTHER PURPOSE OTHER THAN
THAT ORIGINALLY INTENDED
WITHOUT THE WRITTEN
PERMISSION OF AT&L

Client



Scales

1:500 @ A1

Grid

MGA

Height

AHD

Datum

Drawn

AH

Designed

AH

Checked

AMcL

Approved

MG

Project

60 WALLGROVE ROAD
INTERNAL WORKS

Title

EROSION AND
SEDIMENTATION CONTROL
PLAN
SHEET 1

Civil Engineers and Project Managers

at&l
Suite 702, 154 Pacific Hwy
St Leonards NSW 2065
ABN 96 130 882 405
Tel: 02 9439 1777
Fax: 02 9460 8413
www.atl.net.au
info@atl.net.au

Status **FOR APPROVAL**

NOT TO BE USED FOR CONSTRUCTION

Drawing No.

DAC101


Project No.


12-108

A1


Issue

B

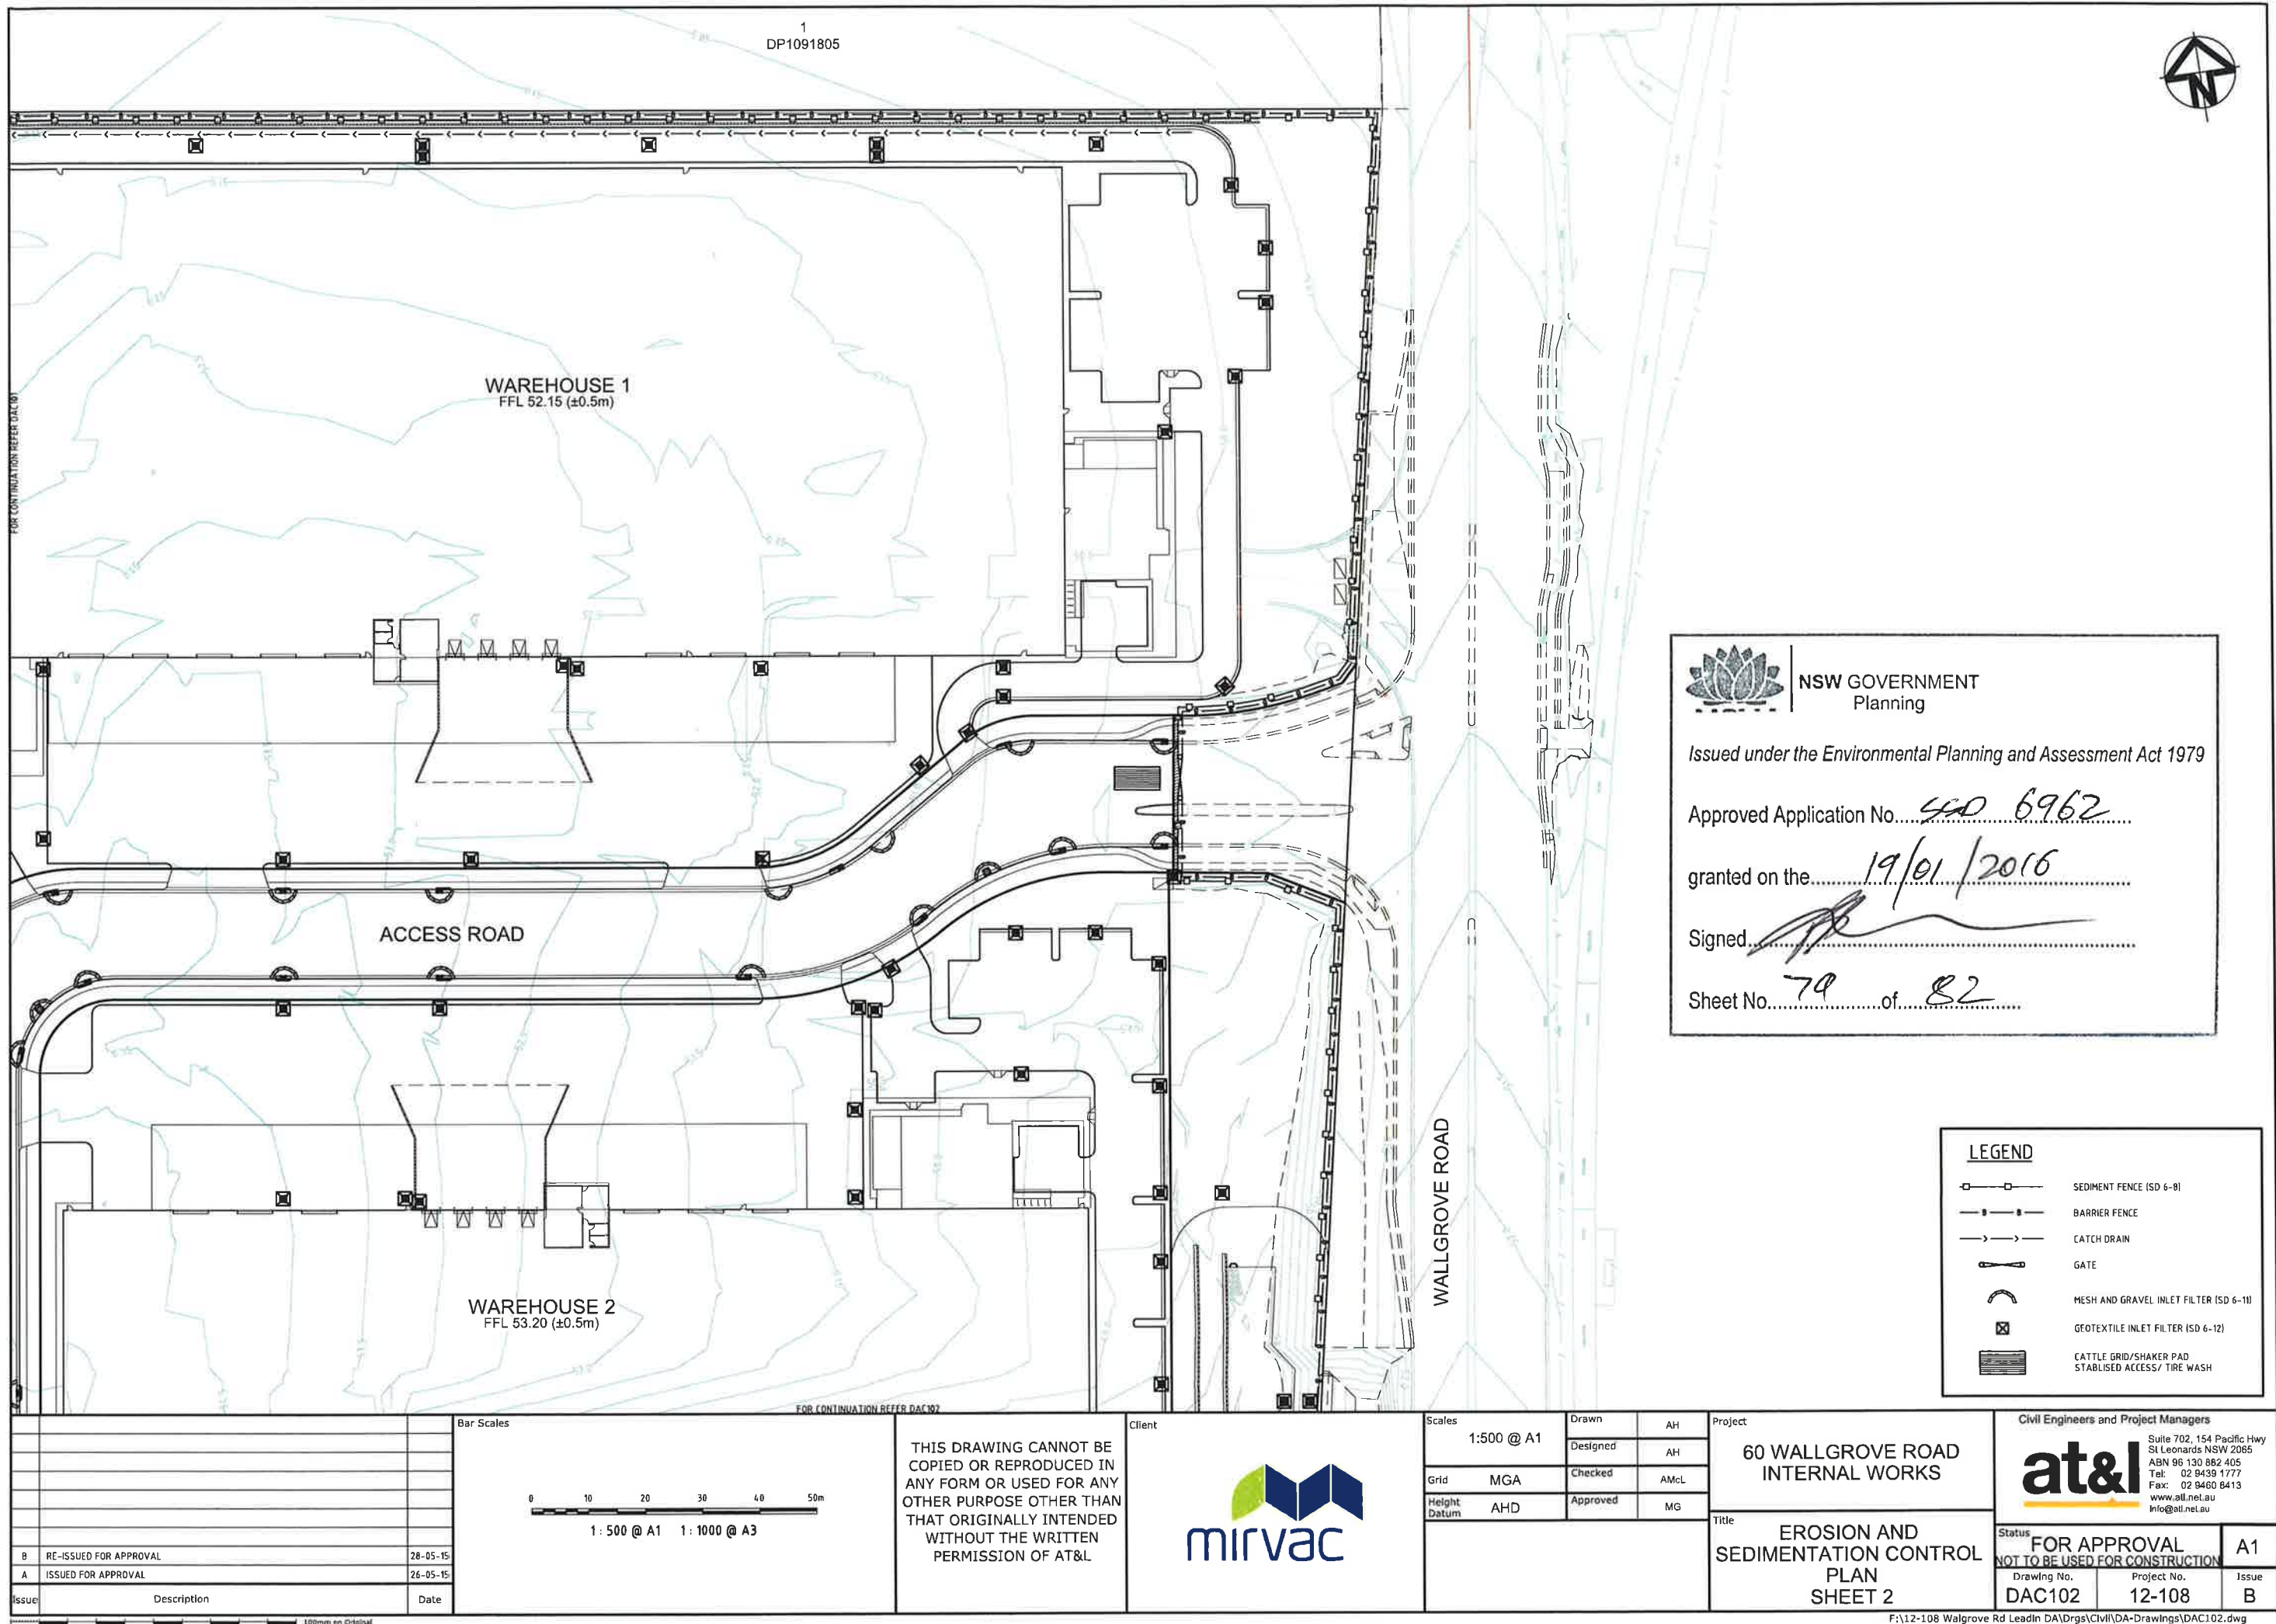


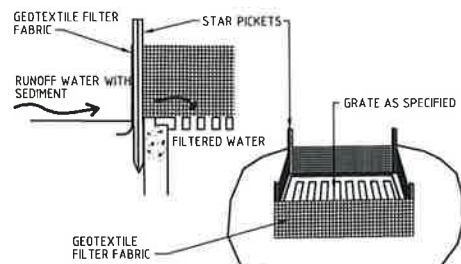


GEOTEXTILE FILTER PIT SURROUND
NTS

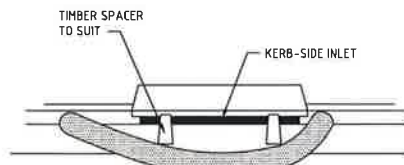


MESH AND GRAVEL INLET FILTER
NTS

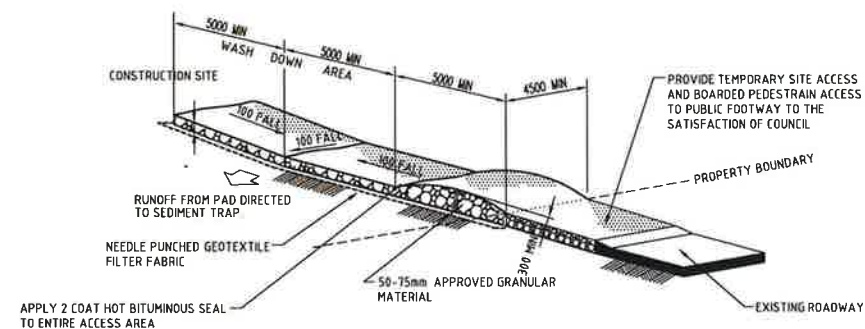

STABILISED SITE ACCESS AND TRUCK WASH DOWN AREA
NTS

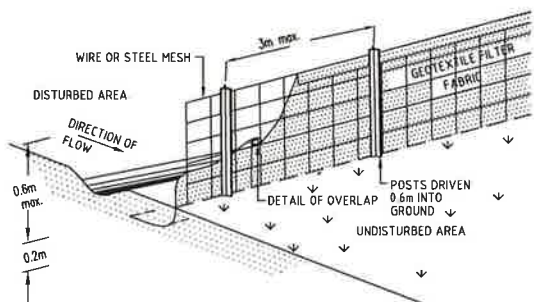


SEDIMENT FENCE

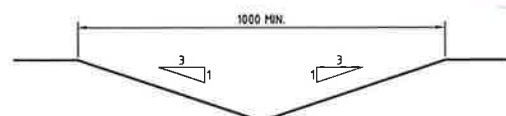

CATCH DRAIN

Bar Scales

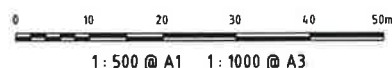

THIS DRAWING CANNOT BE
COPIED OR REPRODUCED IN
ANY FORM OR USED FOR ANY
OTHER PURPOSE OTHER THAN
THAT ORIGINALLY INTENDED
WITHOUT THE WRITTEN
PERMISSION OF AT&L

Client



Scales

1:500 @ A1

Grid MGA

Height Datum AHD

Drawn

AH

Designed

AH

Checked

AMcL

Approved

MG

Project

60 WALLGROVE ROAD
INTERNAL WORKS

Title

EROSION AND
SEDIMENTATION CONTROL
PLAN
SHEET 3


Civil Engineers and Project Managers

at&l
Suite 702, 154 Pacific Hwy
St Leonards NSW 2065
ABN 96 130 882 405
Tel: 02 9439 1777
Fax: 02 9460 8413
www.atl.net.au
info@atl.net.au

Status
FOR APPROVAL
NOT TO BE USED FOR CONSTRUCTION

Drawing No. DAC103
Project No. 12-108
Issue B

F:\12-108 Wallgrove Rd Leadin DA\Drags\Civil\DA-Drawings\DAC103.dwg

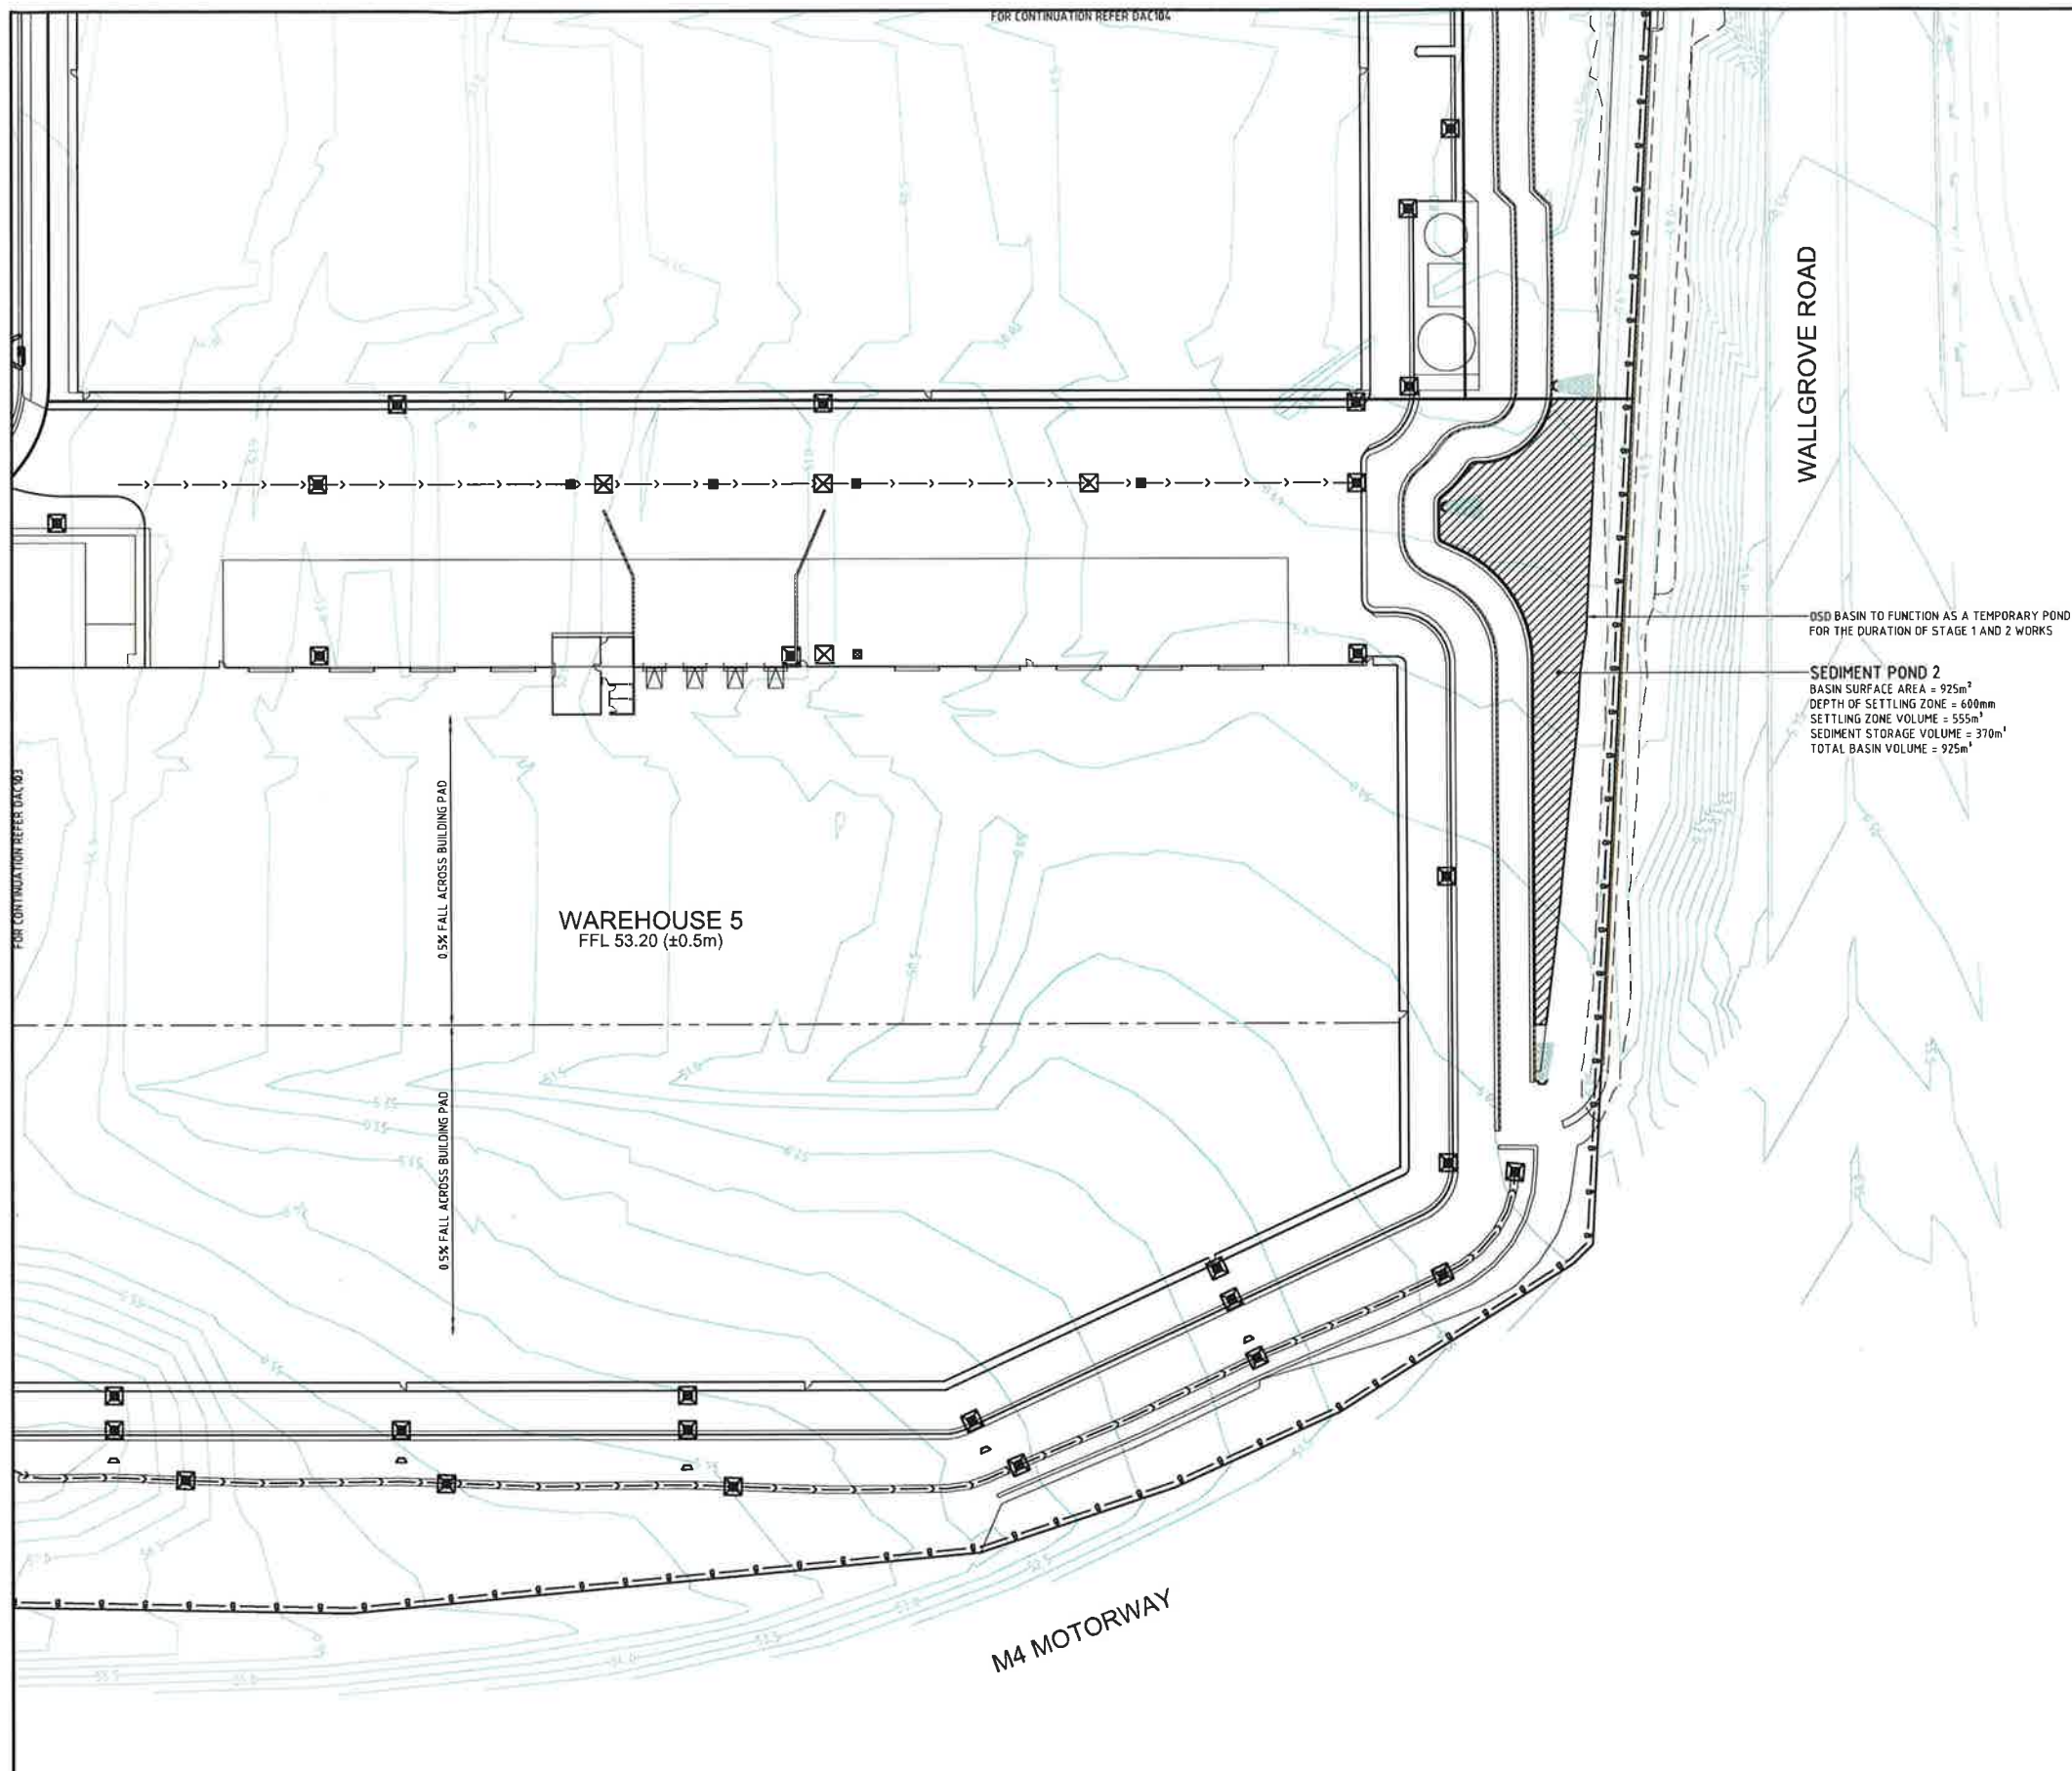

NSW GOVERNMENT
Planning


Issued under the Environmental Planning and Assessment Act 1979

Approved Application No. 580 6962


granted on the 19/01/2016

Signed [Signature]


Sheet No. 81 of 82

 LEGEND	
	SEDIMENT FENCE (SD 6-8)
	BARRIER FENCE
	CATCH DRAIN
	GATE
	MESH AND GRAVEL INLET FILTER (SD 6-11)
	GEOTEXTILE INLET FILTER (SD 6-12)
	CATTLE GRID/SHAKER PAD STABILISED ACCESS/ TIRE WASH

<table><tr><td>Bar Scales</td><td>0 10 20 30 40 50m</td></tr><tr><td>1 : 500 @ A1</td><td>1 : 1000 @ A3</td></tr></table>	Bar Scales	0 10 20 30 40 50m	1 : 500 @ A1	1 : 1000 @ A3	THIS DRAWING CANNOT BE COPIED OR REPRODUCED IN ANY FORM OR USED FOR ANY OTHER PURPOSE OTHER THAN THAT ORIGINALLY INTENDED WITHOUT THE WRITTEN PERMISSION OF AT&L		Client 		<table><tr><td>Scales</td><td>1:500 @ A1</td><td>Drawn</td><td>AH</td><td>Project</td><td colspan="2">60 WALLGROVE ROAD INTERNAL WORKS</td></tr><tr><td>Grid</td><td>MGA</td><td>Designed</td><td>AH</td><td></td><td colspan="2"></td></tr><tr><td>Height Datum</td><td>AHD</td><td>Checked</td><td>AMcL</td><td></td><td colspan="2"></td></tr><tr><td></td><td></td><td>Approved</td><td>MG</td><td></td><td colspan="2"></td></tr></table>		Scales	1:500 @ A1	Drawn	AH	Project	60 WALLGROVE ROAD INTERNAL WORKS		Grid	MGA	Designed	AH				Height Datum	AHD	Checked	AMcL						Approved	MG				Civil Engineers and Project Managers  Suite 702, 154 Pacific Hwy St Leonards NSW 2065 ABN 96 130 882 405 Tel: 02 9439 1777 Fax: 02 9460 8413 www.atl.net.au info@atl.net.au	
Bar Scales	0 10 20 30 40 50m																																							
1 : 500 @ A1	1 : 1000 @ A3																																							
Scales	1:500 @ A1	Drawn	AH	Project	60 WALLGROVE ROAD INTERNAL WORKS																																			
Grid	MGA	Designed	AH																																					
Height Datum	AHD	Checked	AMcL																																					
		Approved	MG																																					
<table><tr><td>B</td><td>RE-ISSUED FOR APPROVAL</td><td>28-05-15</td></tr><tr><td>A</td><td>ISSUED FOR APPROVAL</td><td>26-05-15</td></tr></table>		B	RE-ISSUED FOR APPROVAL	28-05-15	A	ISSUED FOR APPROVAL	26-05-15	Title EROSION AND SEDIMENTATION CONTROL PLAN SHEET 4		Status FOR APPROVAL NOT TO BE USED FOR CONSTRUCTION		A1																												
B	RE-ISSUED FOR APPROVAL	28-05-15																																						
A	ISSUED FOR APPROVAL	26-05-15																																						
<table><tr><th>Issue</th><th>Description</th><th>Date</th></tr><tr><td> </td><td> </td><td> </td></tr></table>		Issue	Description	Date				Drawing No. DAC104		Project No. 12-108		Issue B																												
Issue	Description	Date																																						

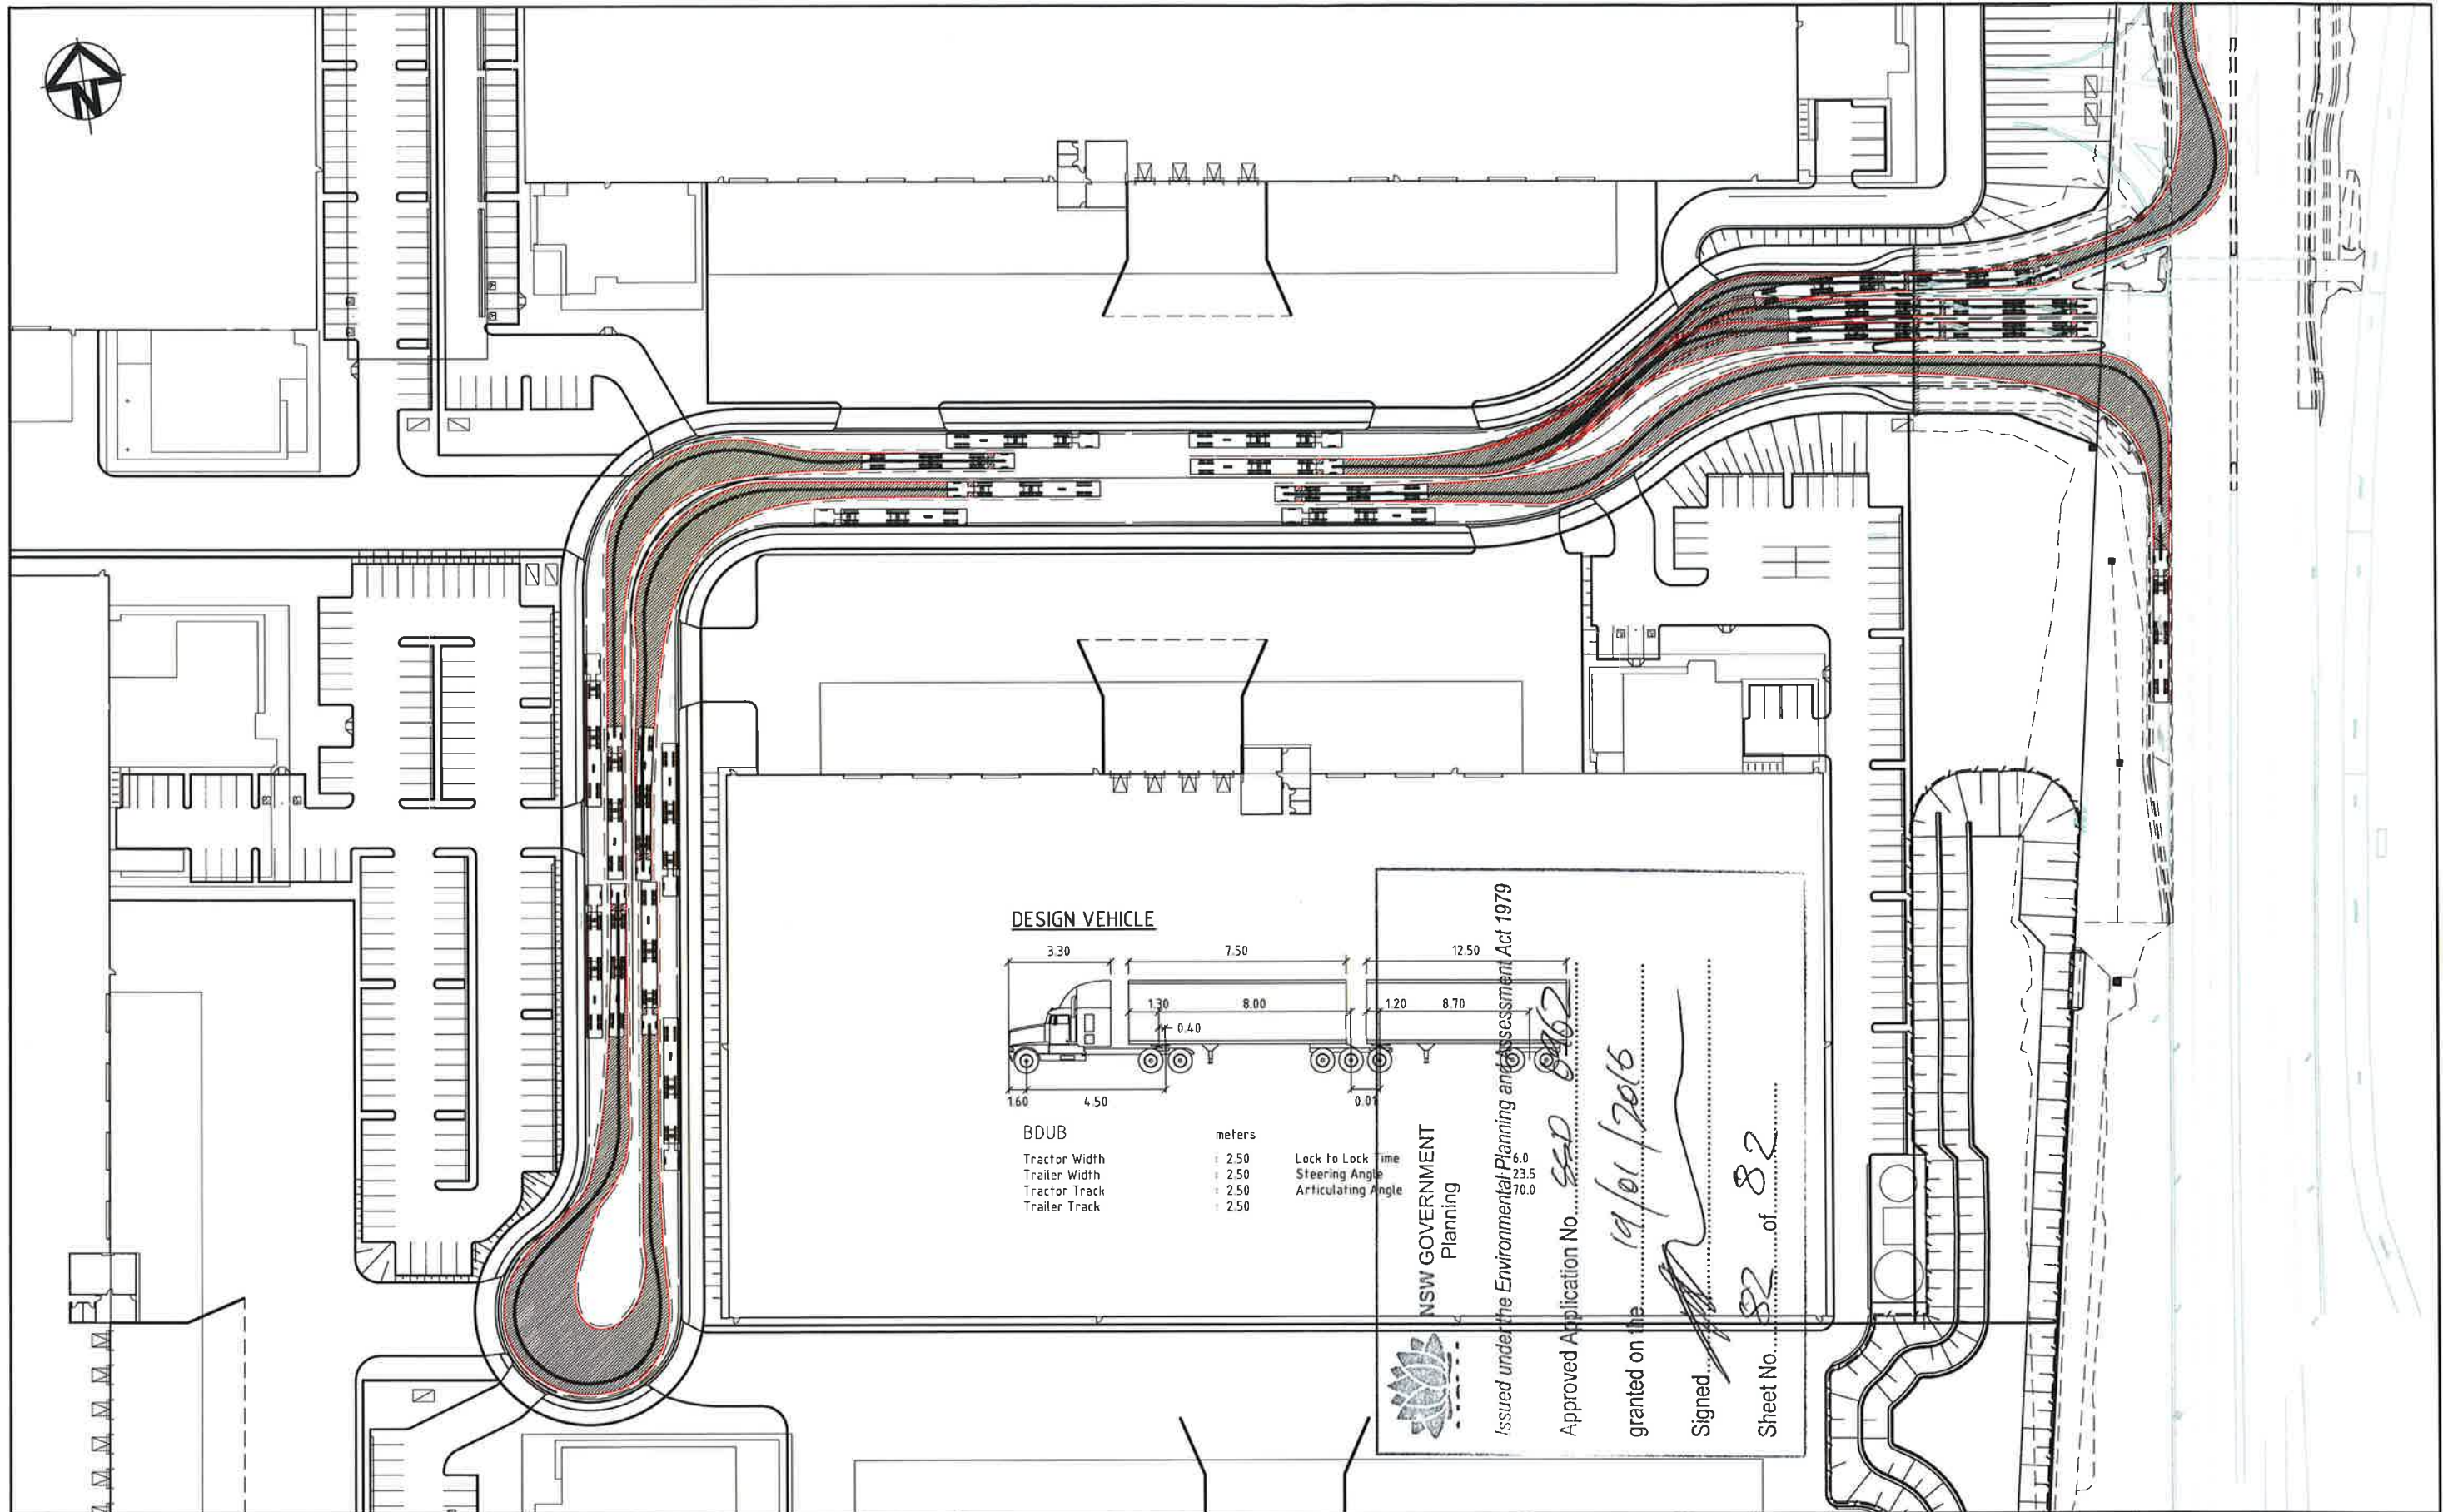

Issue		Description	Date
B	RE-ISSUED FOR APPROVAL		28-05-15
A	ISSUED FOR APPROVAL		26-05-15

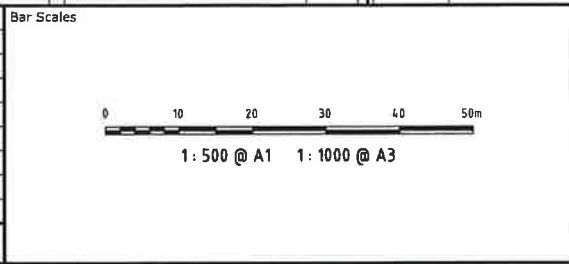

THIS DRAWING CANNOT BE COPIED OR REPRODUCED IN ANY FORM OR USED FOR ANY OTHER PURPOSE OTHER THAN THAT ORIGINALLY INTENDED WITHOUT THE WRITTEN PERMISSION OF AT&L

Client



Scales	1:500 @ A1	Drawn	AH
Grid	MGA	Designed	AH
Height	AHD	Checked	AMcL
Datum		Approved	MG

Project

60 WALLGROVE ROAD
INTERNAL WORKS

Title

VEHICLE TURNING
PATH PLAN

Civil Engineers and Project Managers



Suite 702, 154 Pacific Hwy
St Leonards NSW 2065
ABN 96 130 882 405
Tel: 02 9439 1777
Fax: 02 9460 8413
www.atl.net.au
info@atl.net.au

Status	FOR APPROVAL	A1
Drawing No.	DAC111	Issue
Project No.	12-108	B