


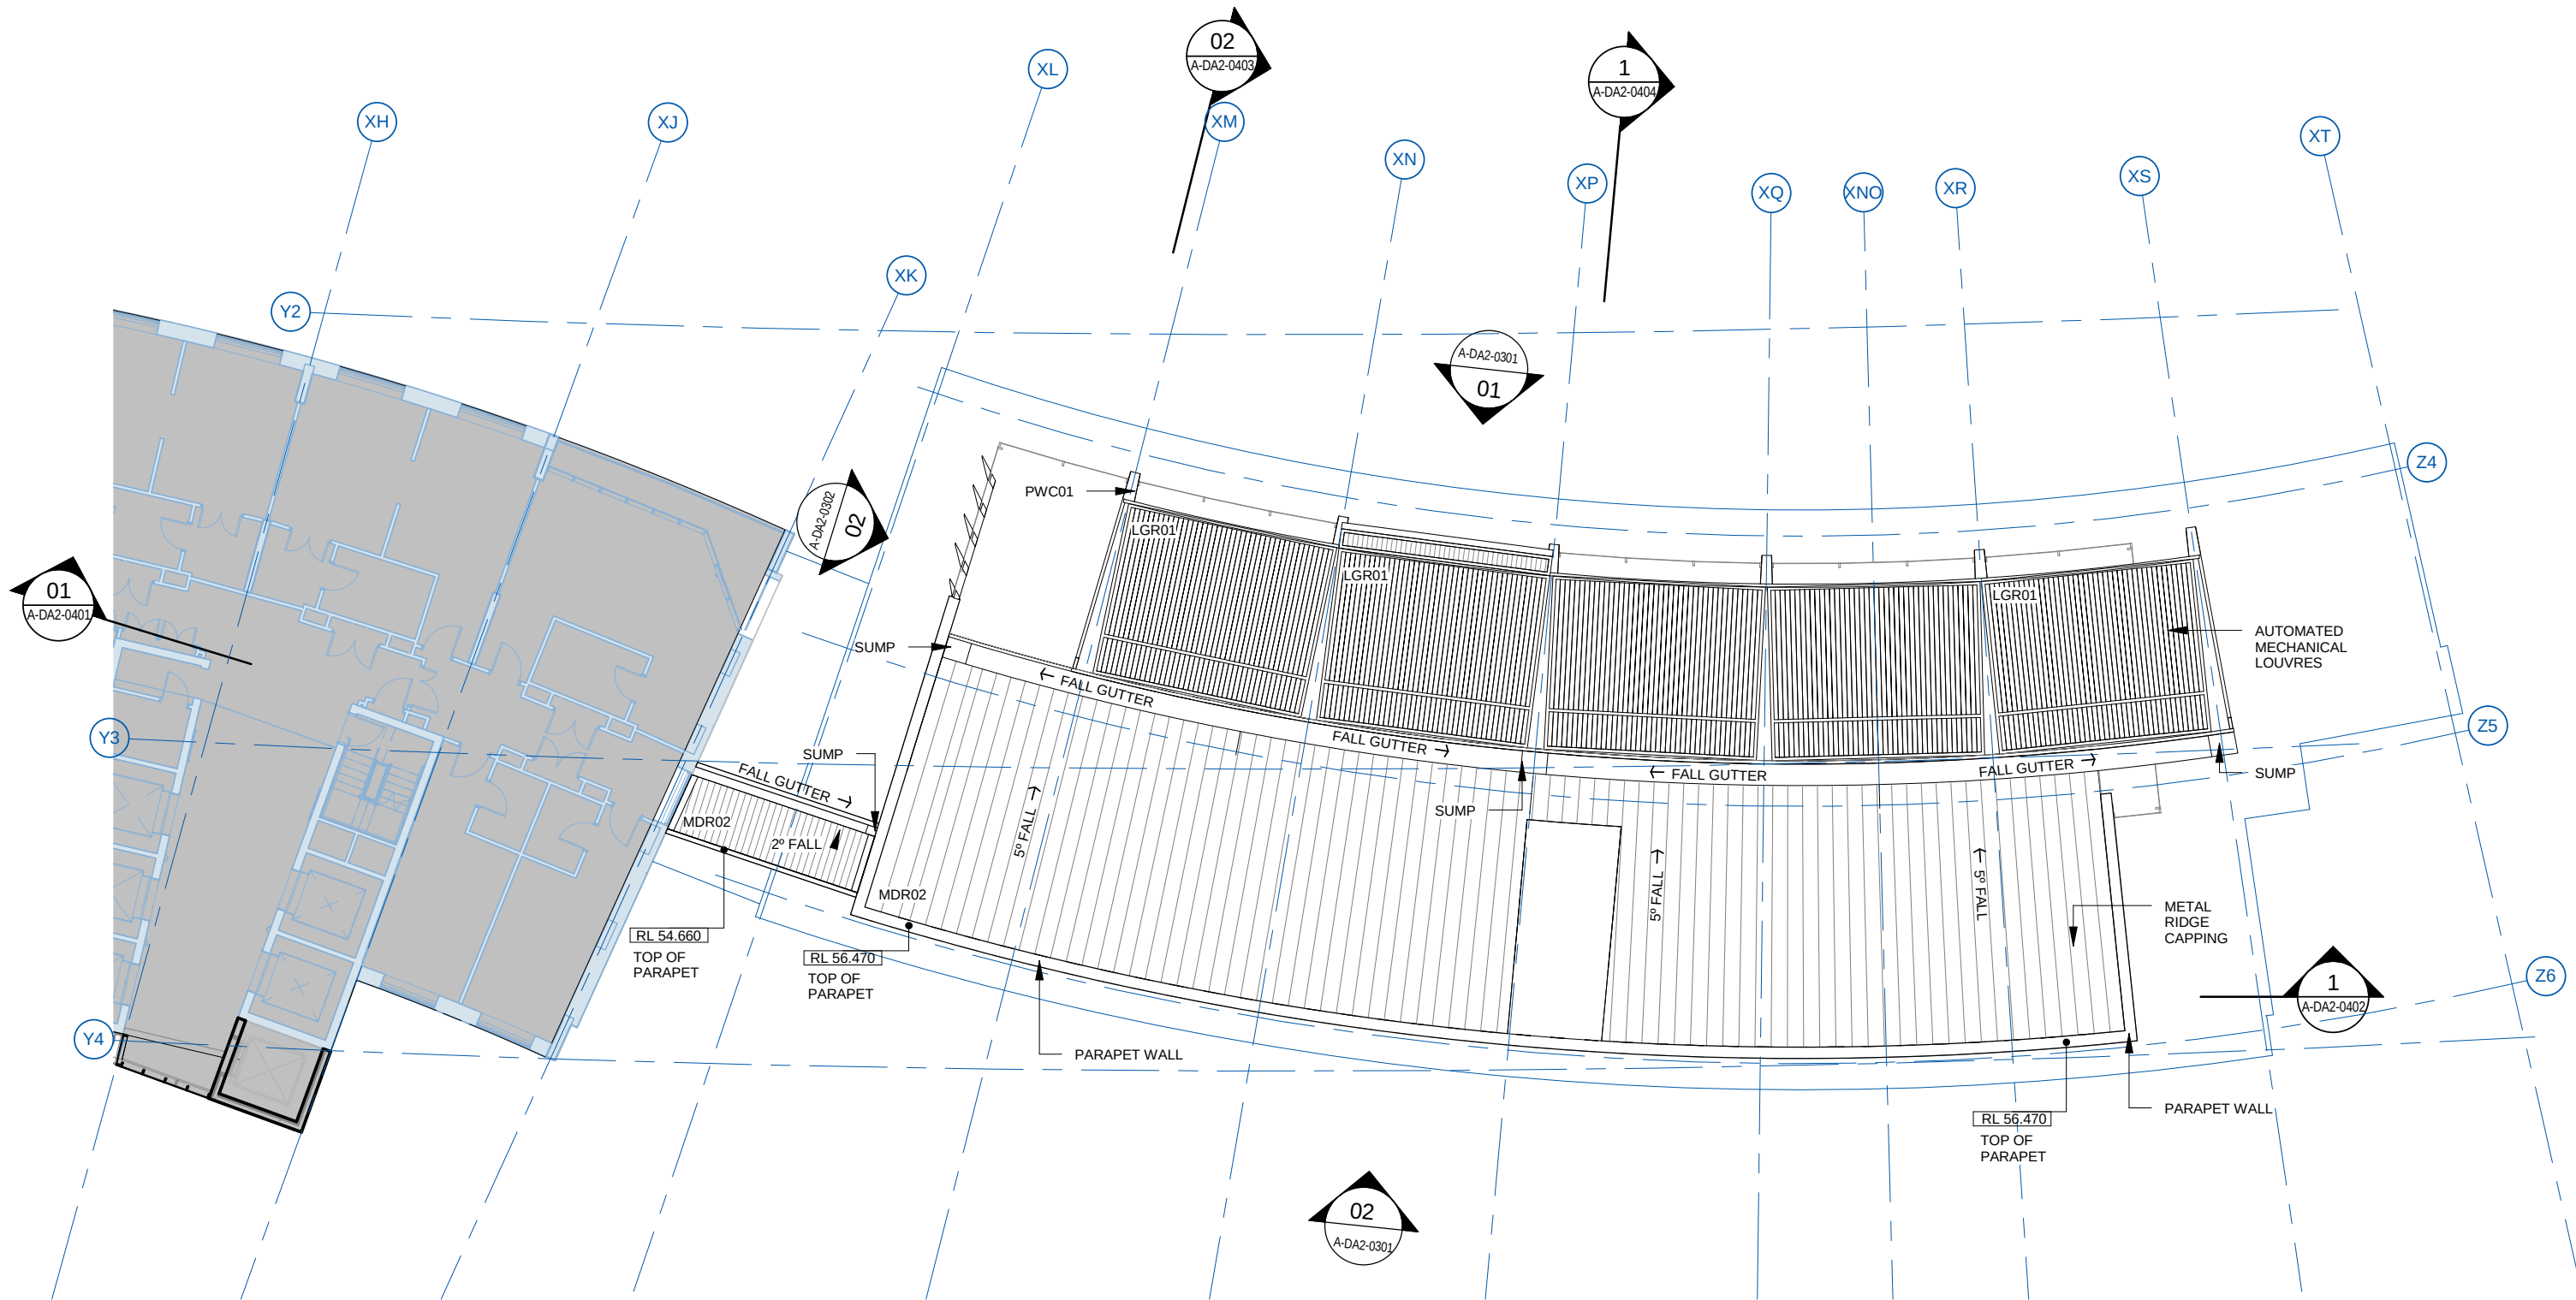

1 ROOF LEVEL
SCALE 1 : 200



REV	DESCRIPTION	BY	DATE
1	DRAFT ISSUE	RJ	16/04/2015
2	DRAFT ISSUE	RJ	05/05/2015
3	DA ISSUE	RJ	27/05/2015
4	DA ISSUE	RJ	03/06/2015
A	SECTION 96(1a)	RJ	12/08/2016

ARCHITECTS:

Cox Richardson
Level 6, 155 Clarence Street,
Sydney NSW 2000 Australia
T + 612 9267 9599 F + 612 9264 9599
Email : sydney@cox.com.au
The Cox Group Pty Ltd ACN 002 535 891



PROJECT MANAGER:



APPLICANT:

GL InvestmentCo Pty Ltd ATF GL No 1 Trust

**161 SUSSEX STREET REDEVELOPMENT
EXECUTIVE LOUNGE AND BAR**

Drawing Title:
ROOF LEVEL

Drawing Number:
A-DA2-0204

Scale:
1 : 200 @ A3

Revision:

A

