


SITE 53
SYDNEY OLYMPIC PARK





PODIUM-GROUND FLOOR PLAN 1:500

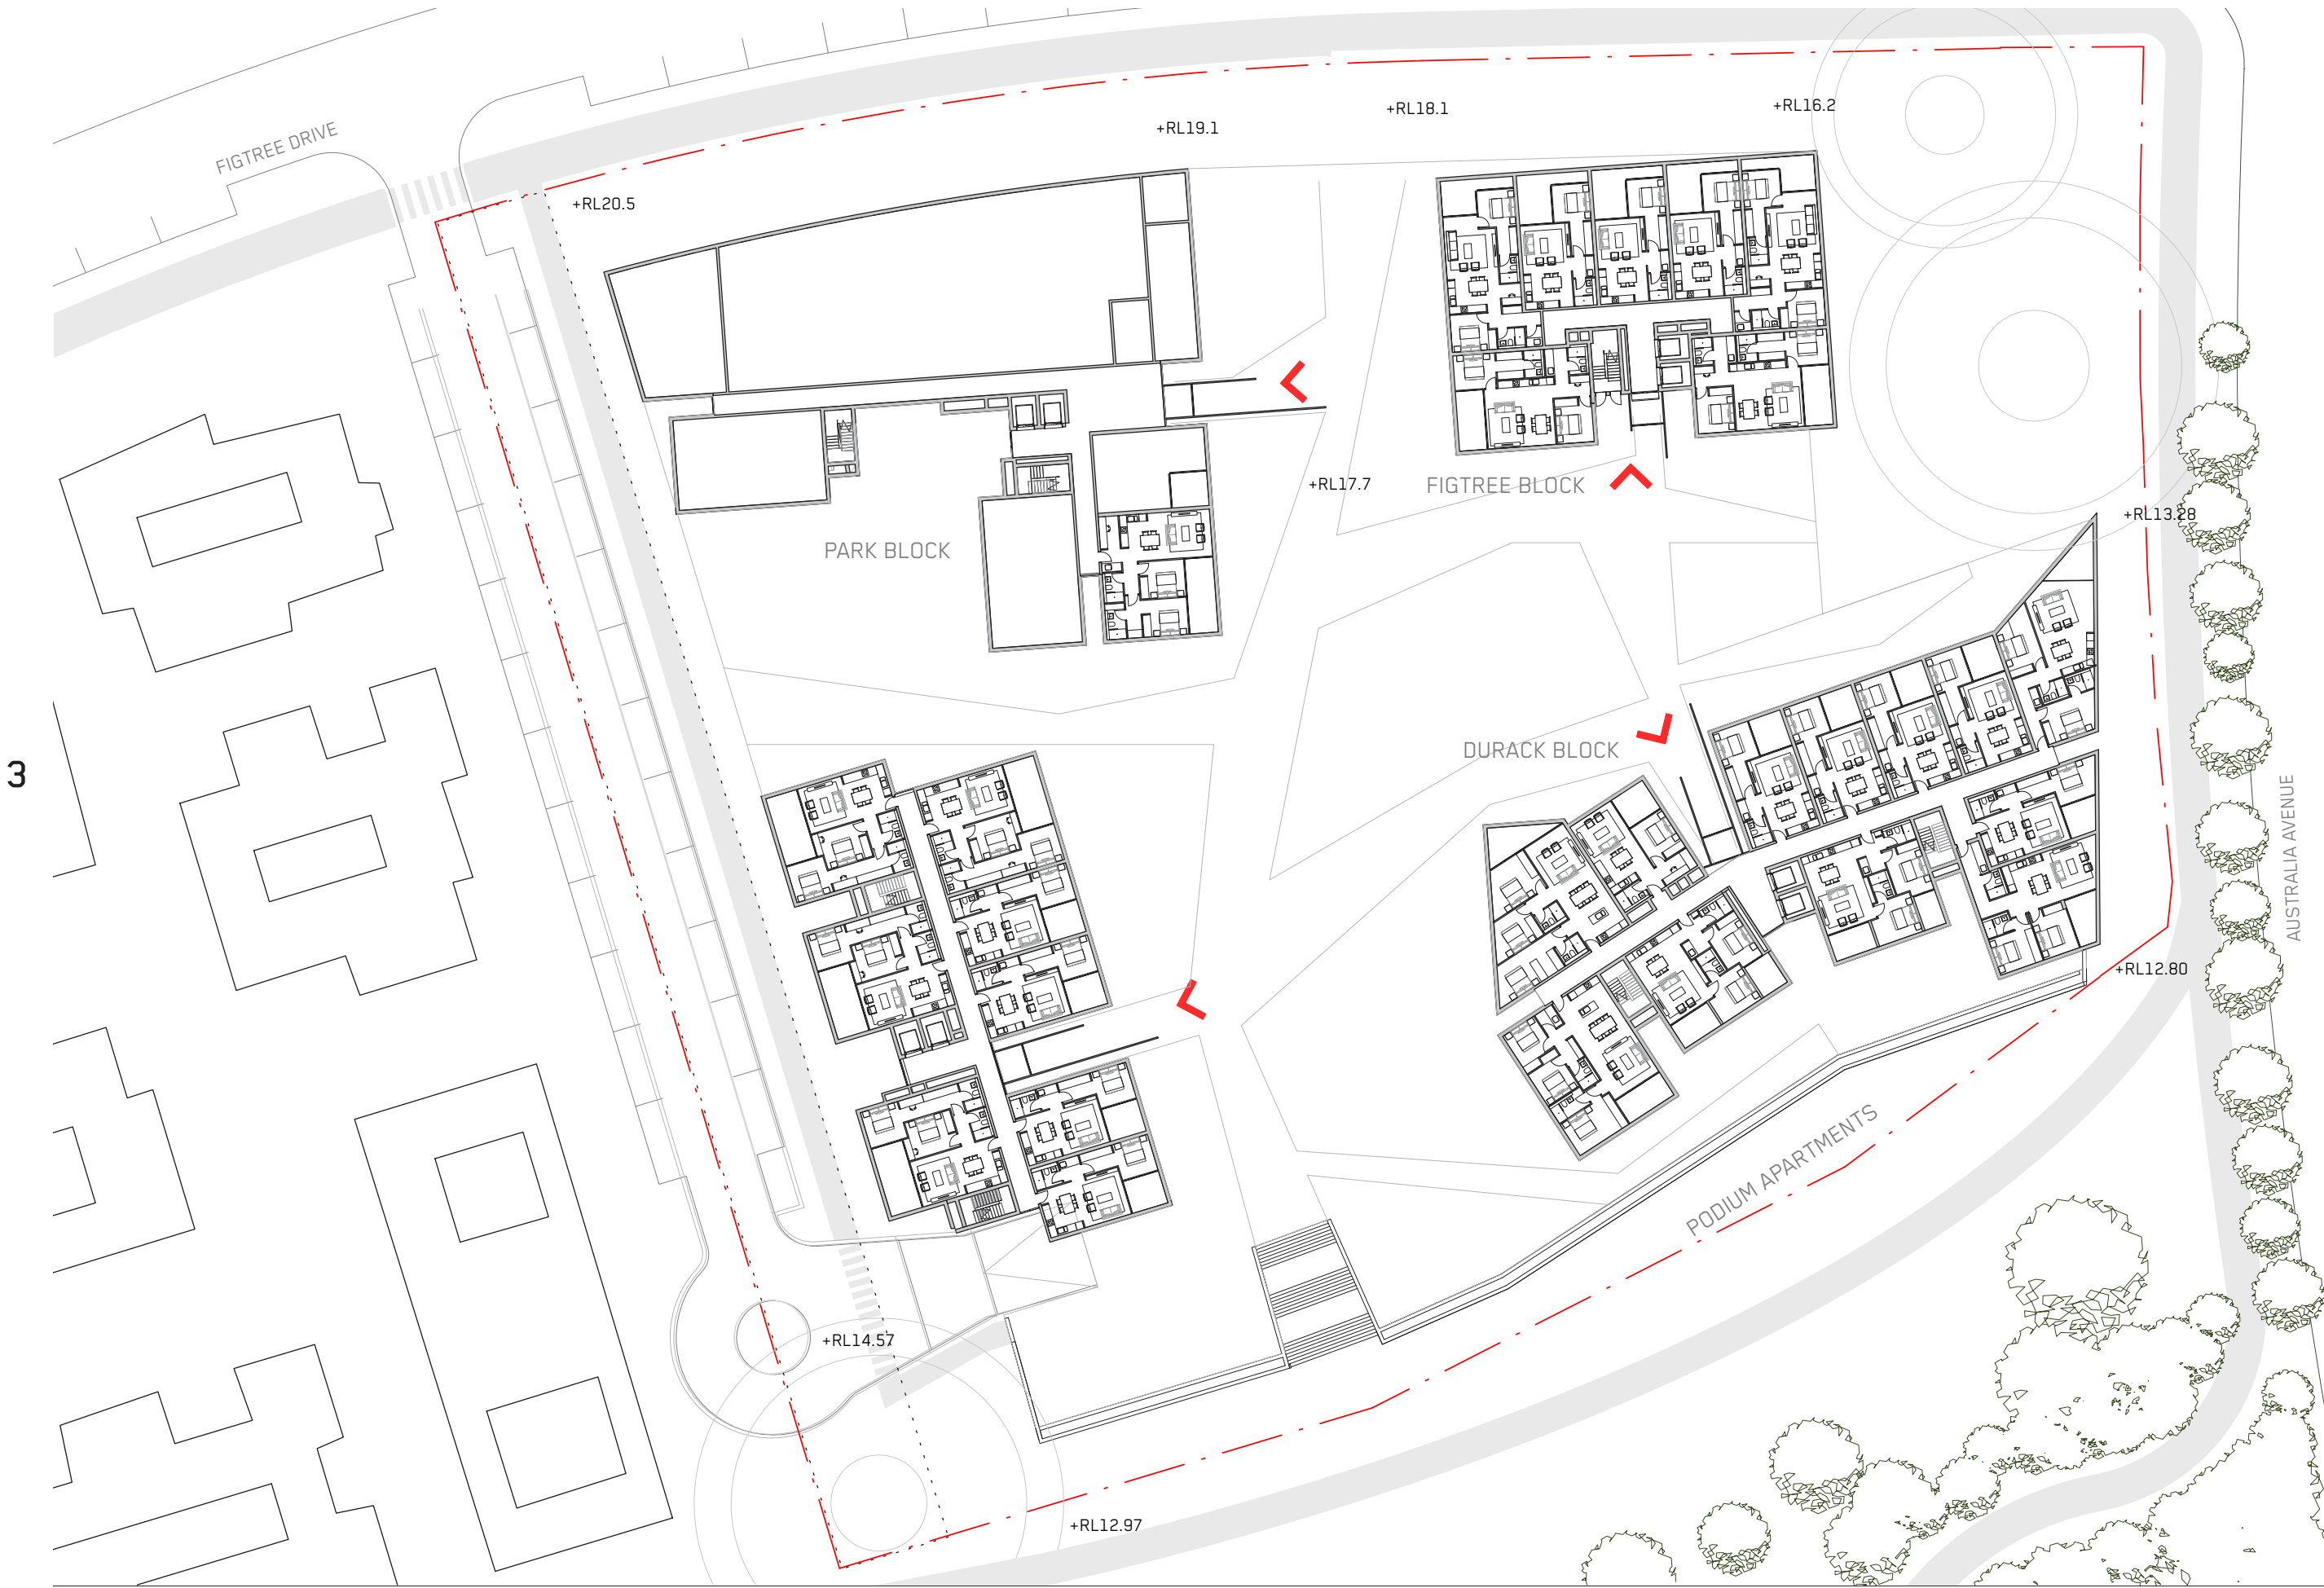

TYPICAL FLOOR PLAN - LEVEL 3 1:500



APARTMENT MIX

5

- 3 BEDROOM APARTMENT
- 2 BEDROOM APARTMENT
- 1 BEDROOM APARTMENT
- COMMUNITY ROOM



LEVEL 11



LEVEL 12 - 13



LEVEL 14



LEVEL 3 - 4



LEVEL 5



LEVEL 6 - 10



LEVEL 0




LEVEL 1



LEVEL 2




NORTH - SOUTH SECTION 1:500

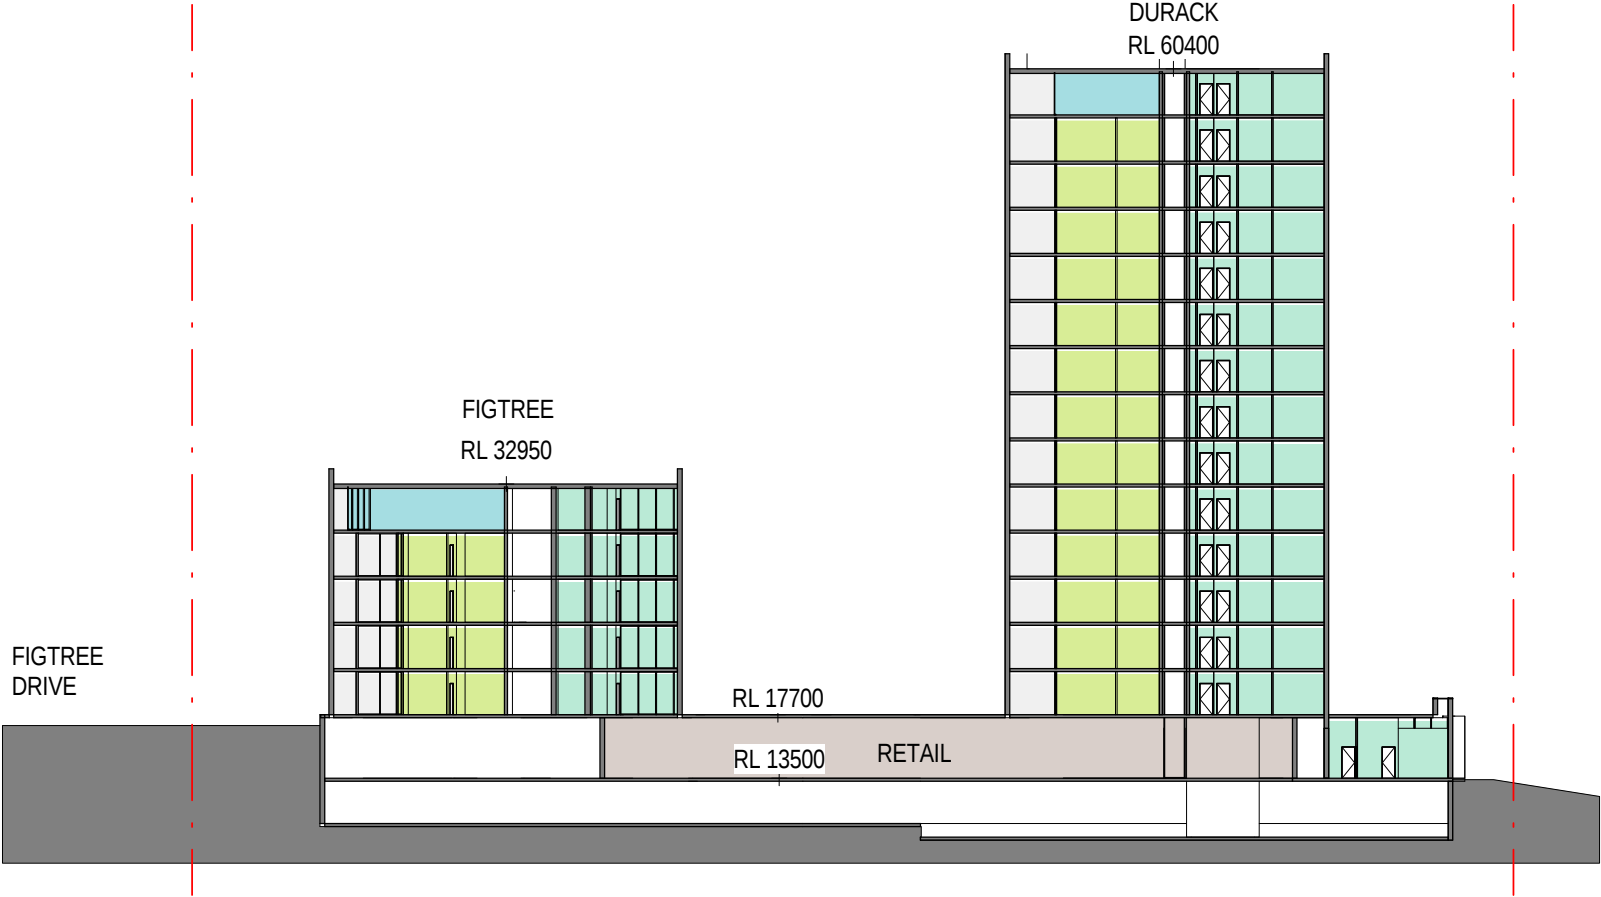

EAST - WEST SECTION 1:500

7

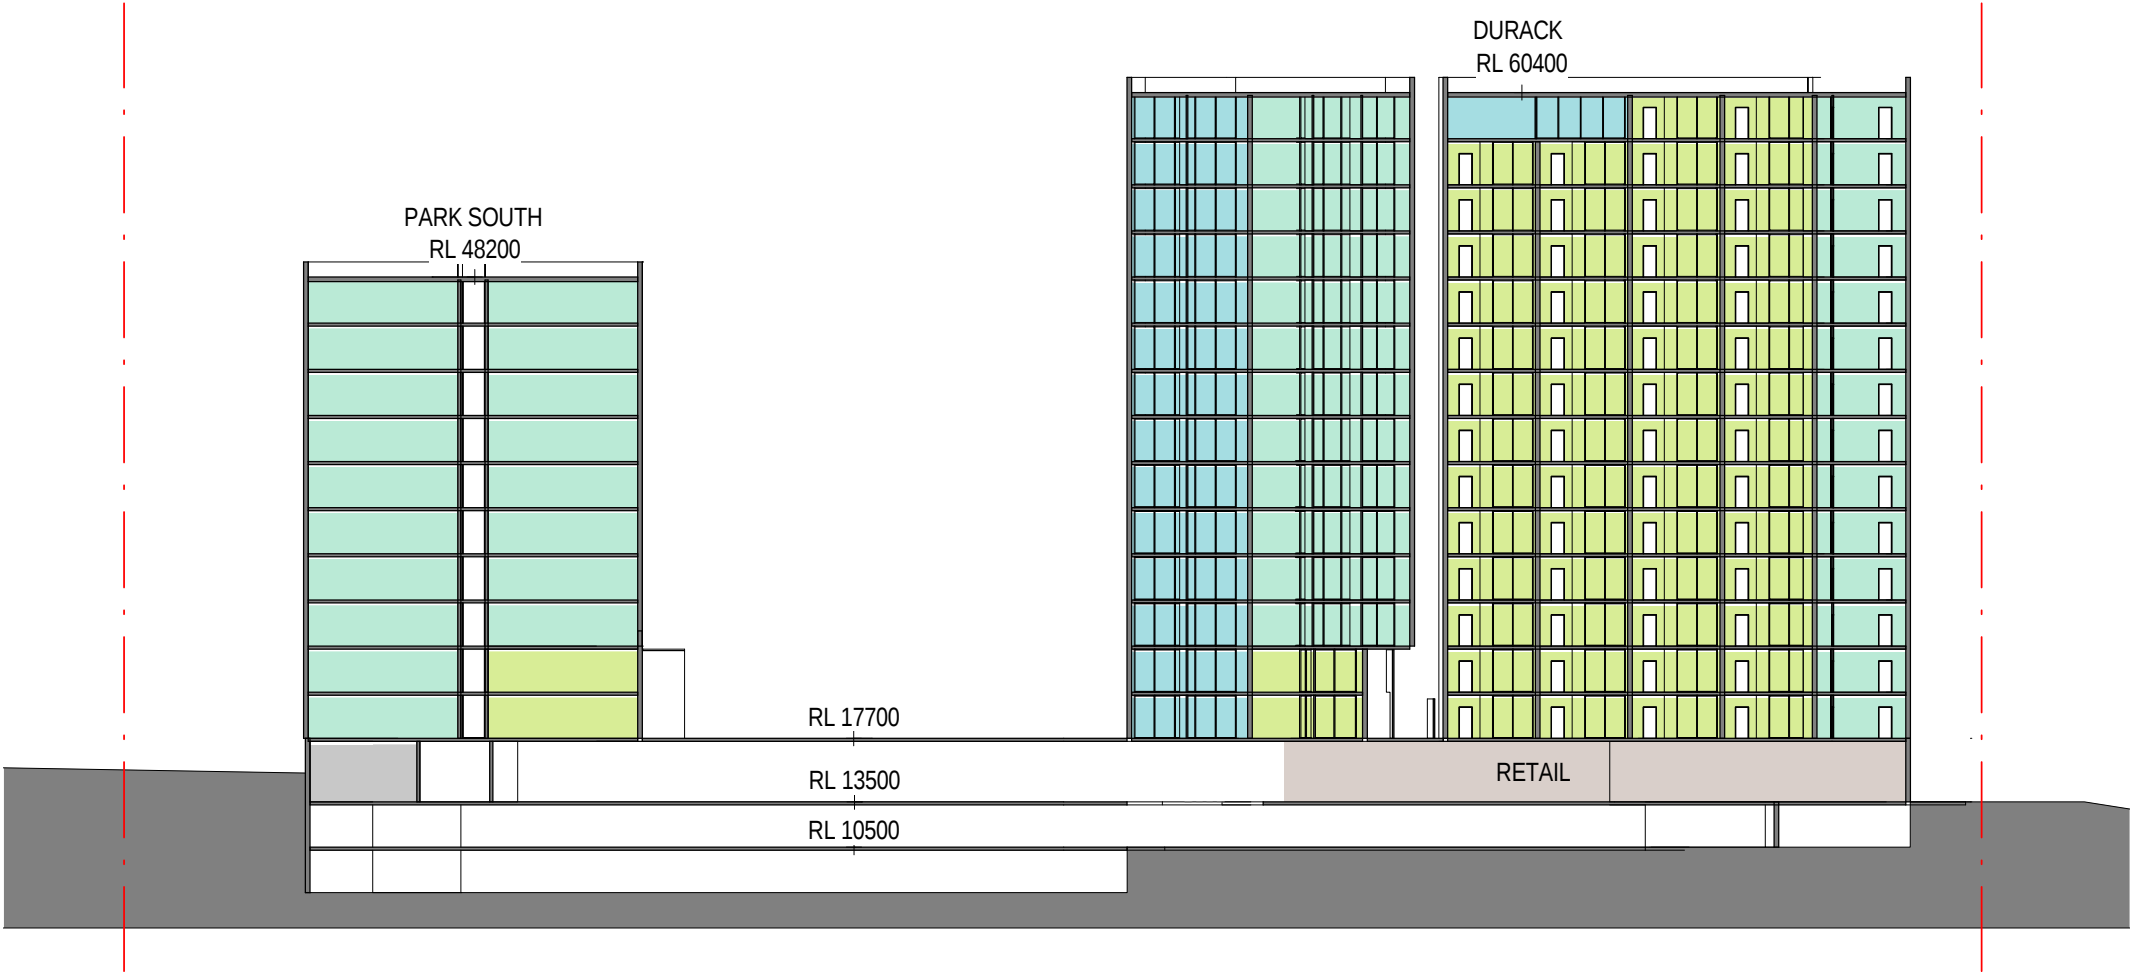

VIEW FROM CORNER OF AUSTRALIA AVENUE AND FIGREE DRIVE



VIEW FROM FIGREE DRIVE LOOKING THROUGH VIEW CORRIDOR



