



Auburn_WT meters
Width : 2.50
Track : 2.50
Lock to Lock Time : 6.0
Steering Angle : 30.2

SWEPT PATH KEY

- VEHICLE CENTRE LINE
 - VEHICLE BODY PATH
 - 300mm CLEARANCE FROM VEHICLE BODY
- ASSUMED SPEED 10km/h

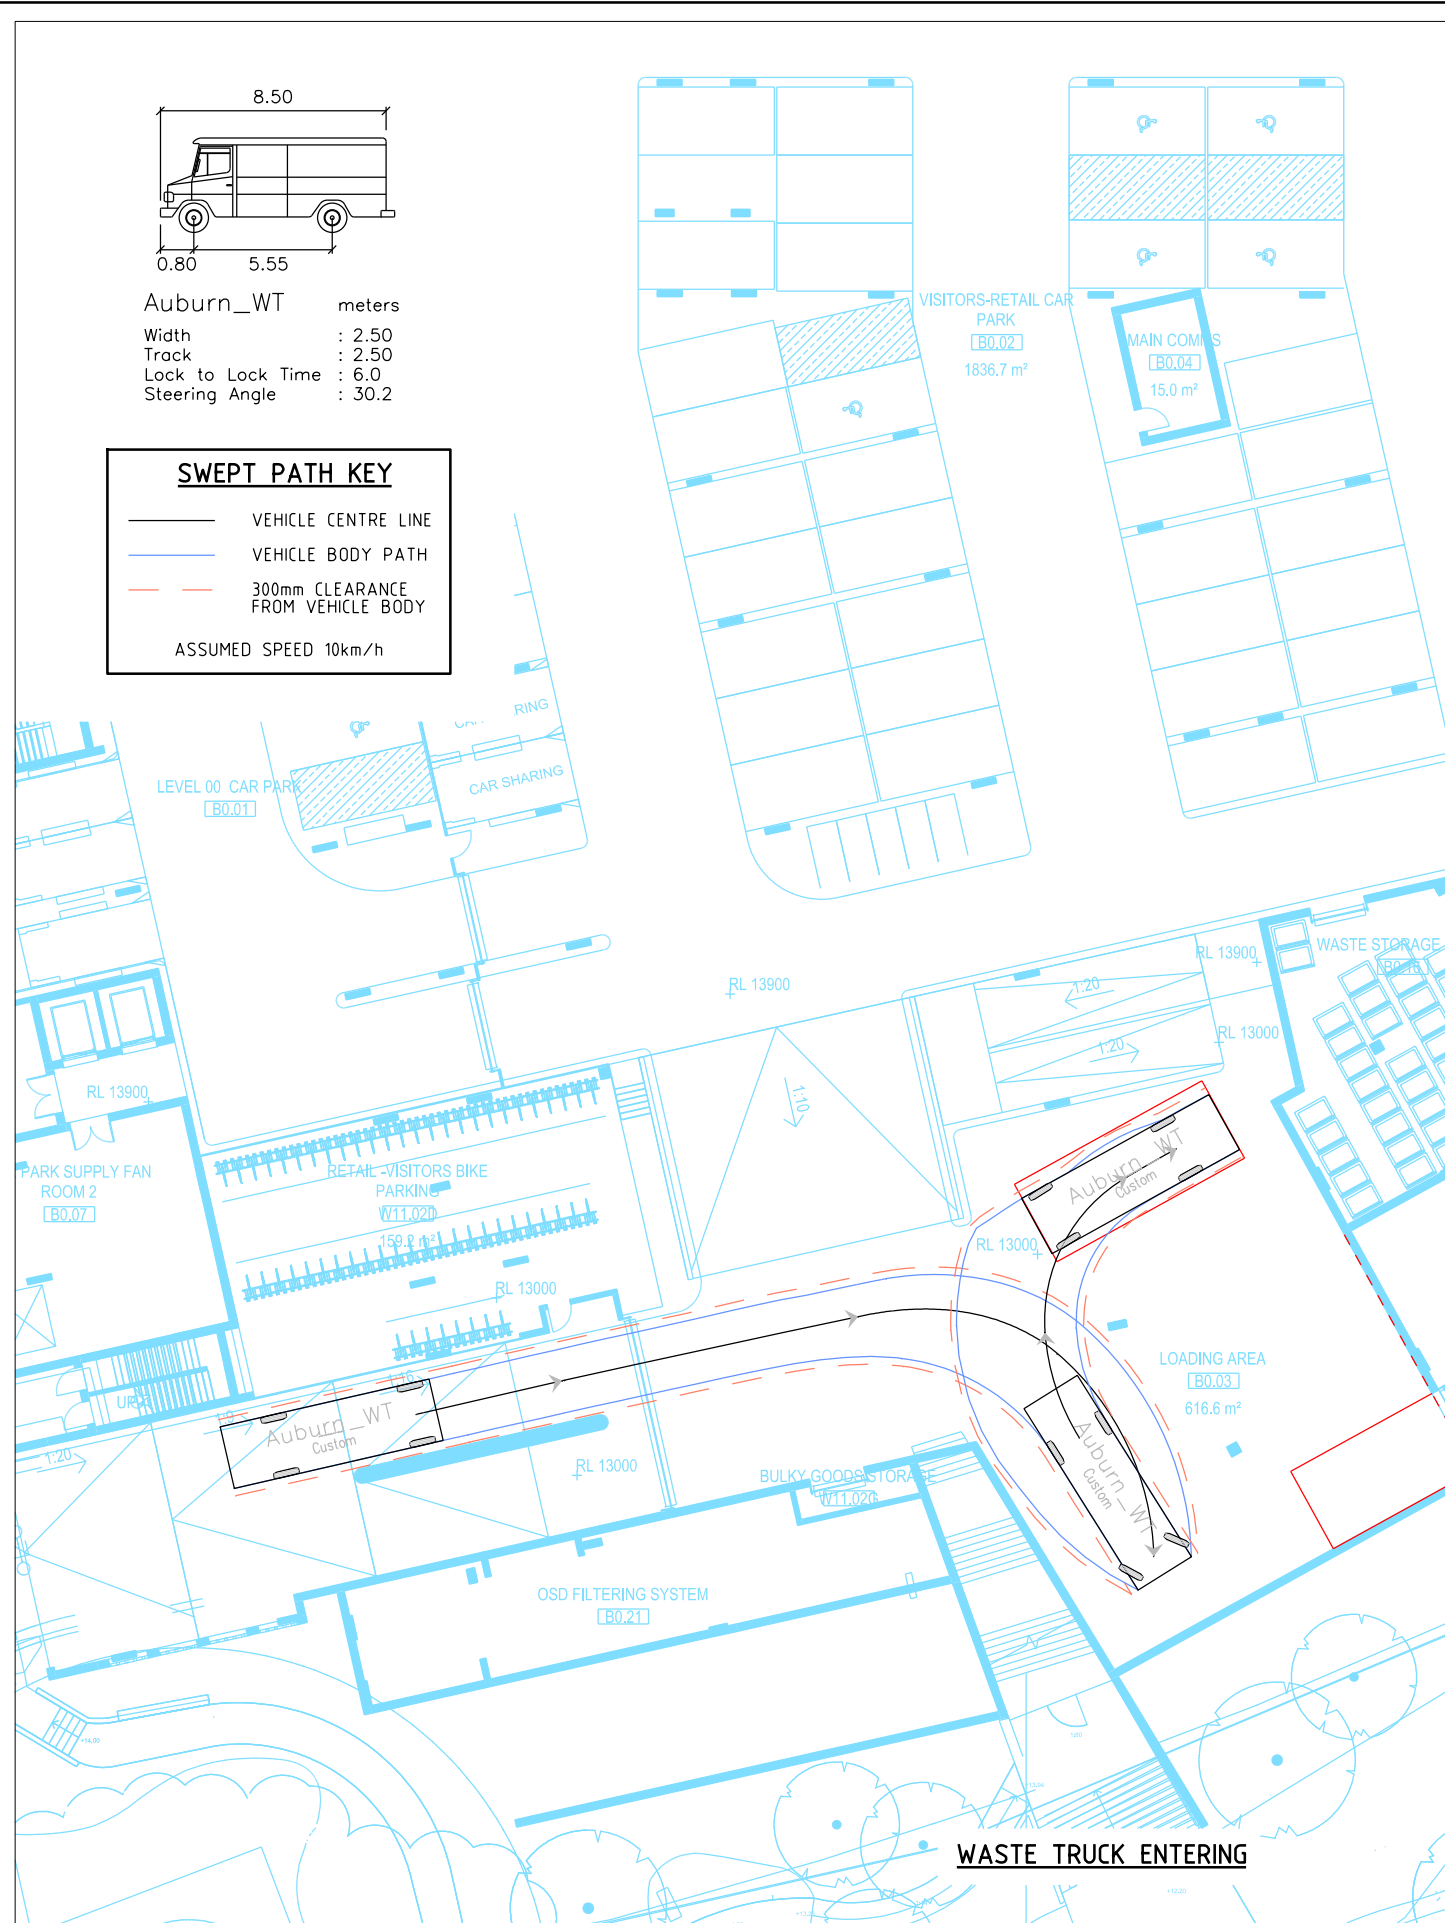

WASTE TRUCK ENTERING

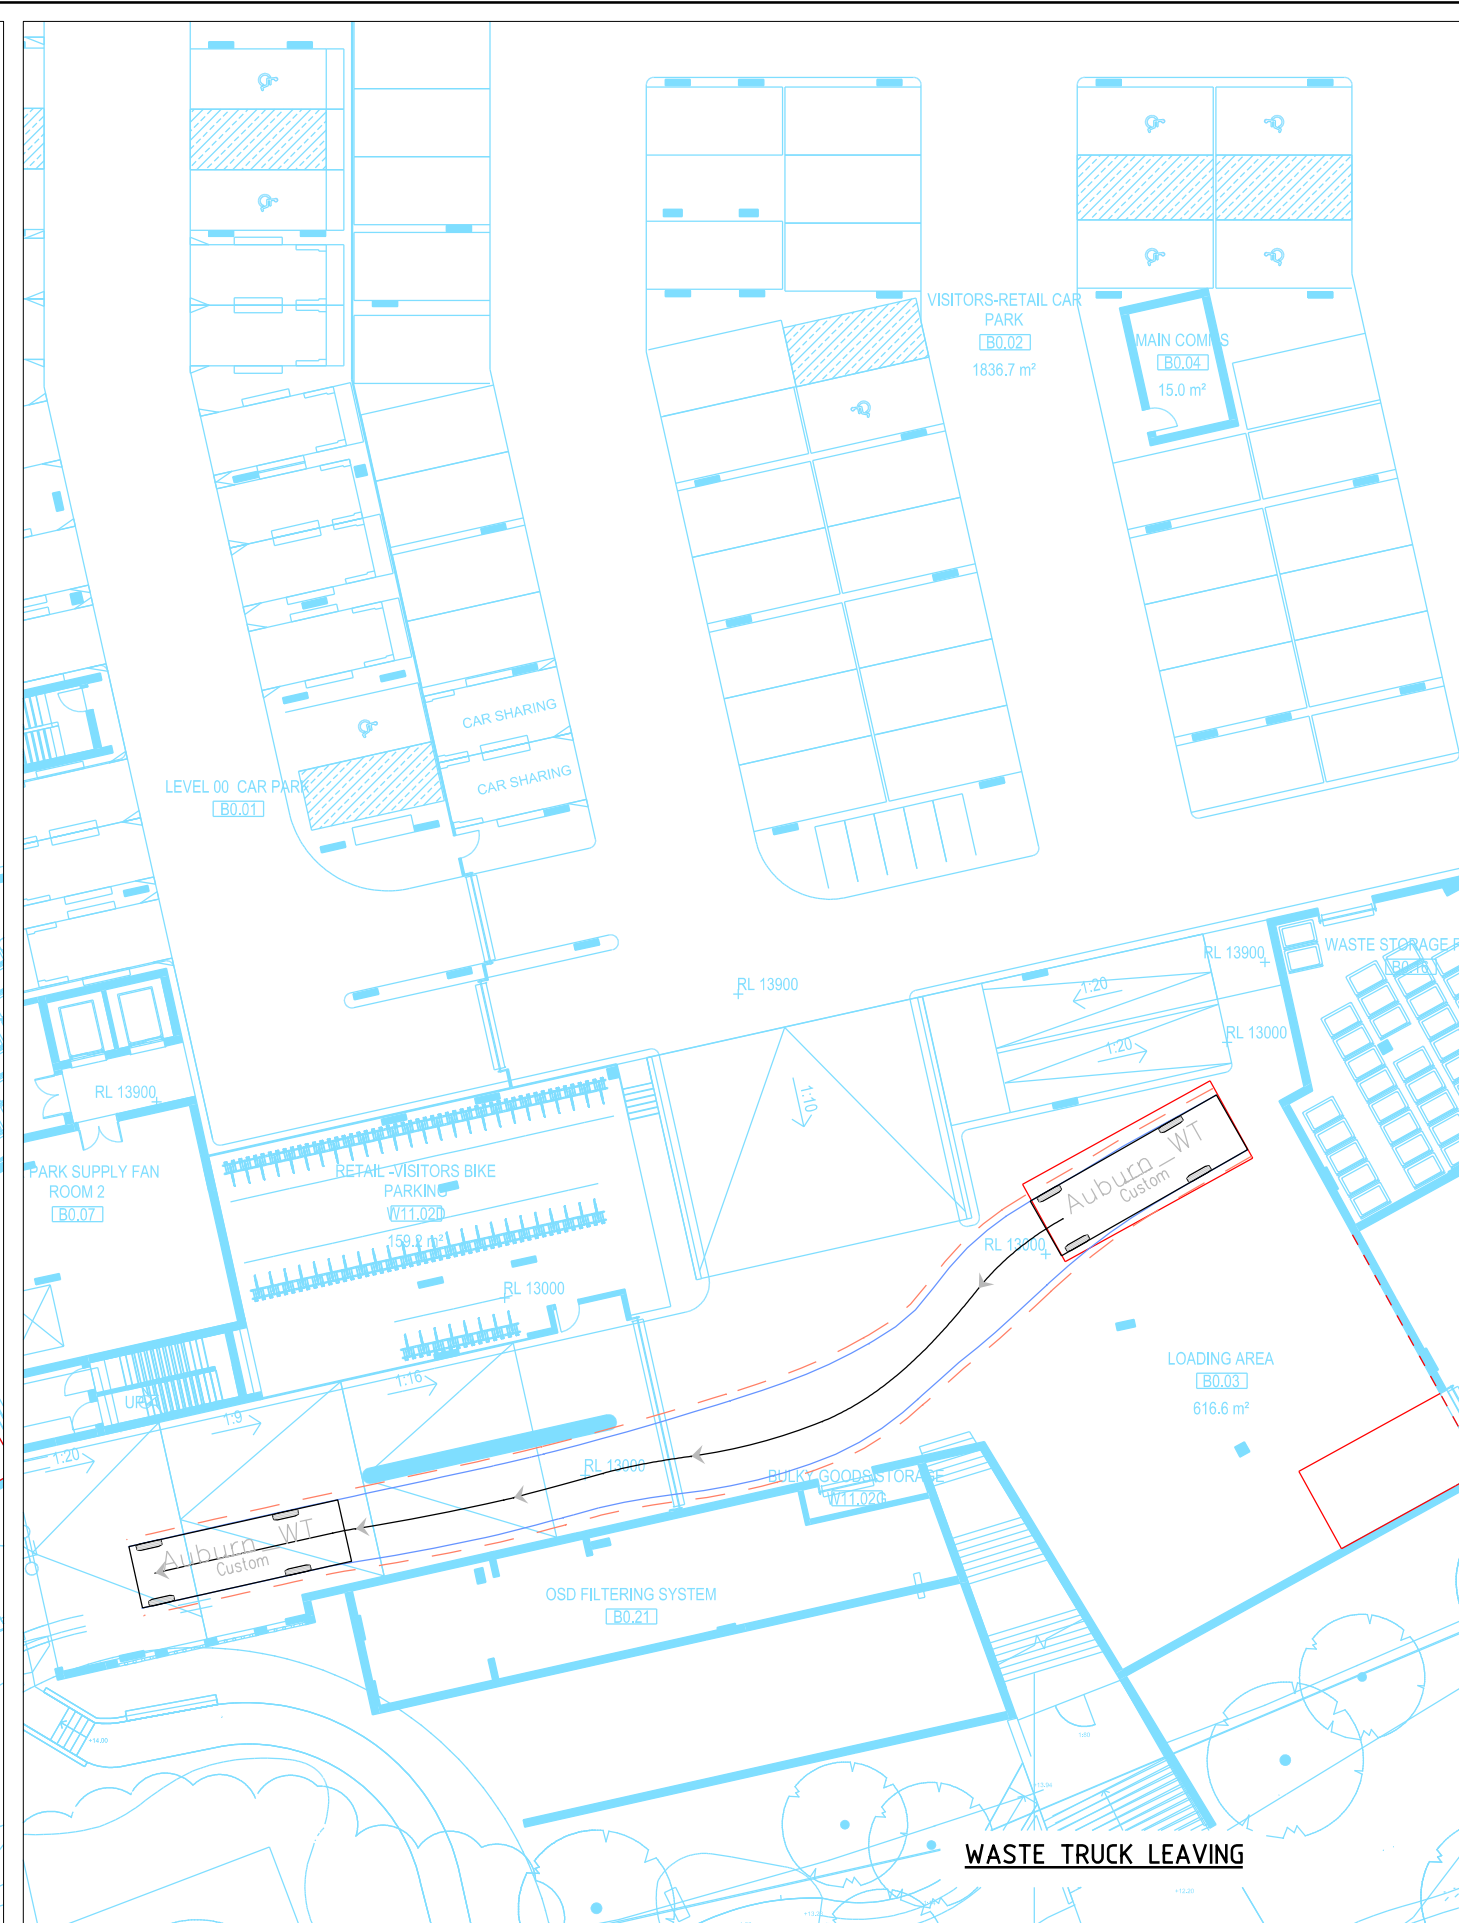

WASTE TRUCK LEAVING

ON 6/08/2015 AT 6:44:47 PM 15S1505000-03-P1.dgn
PLOTTED BY: barry.ji

Melbourne 03 9851 9600
Sydney 02 8448 1800
Brisbane 07 3113 5000
Canberra 02 6263 9400
Adelaide 08 8334 3600




PRELIMINARY PLAN
FOR DISCUSSION PURPOSES ONLY
SUBJECT TO CHANGE WITHOUT
NOTIFICATION

2 FIGTREE DRIVE, OLYMPIC PARK
LOADING AREA - SWEEP PATH ASSESSMENT
8.5m WASTE TRUCK

DATE:
06.08.2015

SCALE:
1:300@A3

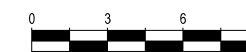

APPROVED:
ML

DRAWING NO.
15S1505000-03-01-P1

SHEET:
01 OF 08