


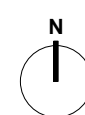

KEY

Iss.	Amendment	Date	By
A	For Coordination	27/05/15	KR
B	For Coordination	03/06/15	KR
C	For Coordination	16/06/15	KR
D	For Coordination	01/07/15	KR
E	For Coordination	07/07/15	KR
F	For Coordination	08/07/15	KR
G	For Coordination	31/07/15	KR



DRAFT

GENERAL NOTES

These drawings shall be read in conjunction with each other and with all consultants' drawings and documentation.
All dimensions in mm unless otherwise stated.
All tree dimensions and RLs in metres.
Use figured dimensions only.
Verify all dimensions on site before the commencement of any works.
Contractors shall locate and protect all services prior to construction.
All work shall be carried out in accordance with ASA, BCA and Local Government Regulations.
Structural Details shall be subject to Engineer's Specifications.
Drainage & Water Installation Details shall be subject to Hydraulic Engineer's Specifications.
Amendments are indicated by but are not limited to graphic "clouds" shown on the drawings.
All work shall be carried out in a professional manner by Qualified Tradesman according to Landscape Drawings and Engineer's Specifications.
No responsibility will be taken by 360 degrees for any variations in design, construction method, materials specified, and general specifications without permission from the Project Engineer or Landscape Architect.
This Drawing is copyright to 360 degrees and may not be used or reproduced without prior consent.

CLIENT	MIRVAC	DRAWN	KR
SCALE	1 : 300 @ A1	CHECKED	LB
SHEET	1 of 1	ISSUE	F

DWG. TITLE

LANDSCAPE CONCEPT PLAN
SITE PLAN

PROJECT
2 FIGTREE DRIVE
SYDNEY OLYMPIC PARK
(SITE 53)

360°


Studio 1, 1 Mary's Place
Surry Hills, 2010

P 02 9332 3602
W 360.net.au
ABN 90 146 901 322

LAN-100

SOPA Catchment Plan

MAP 1

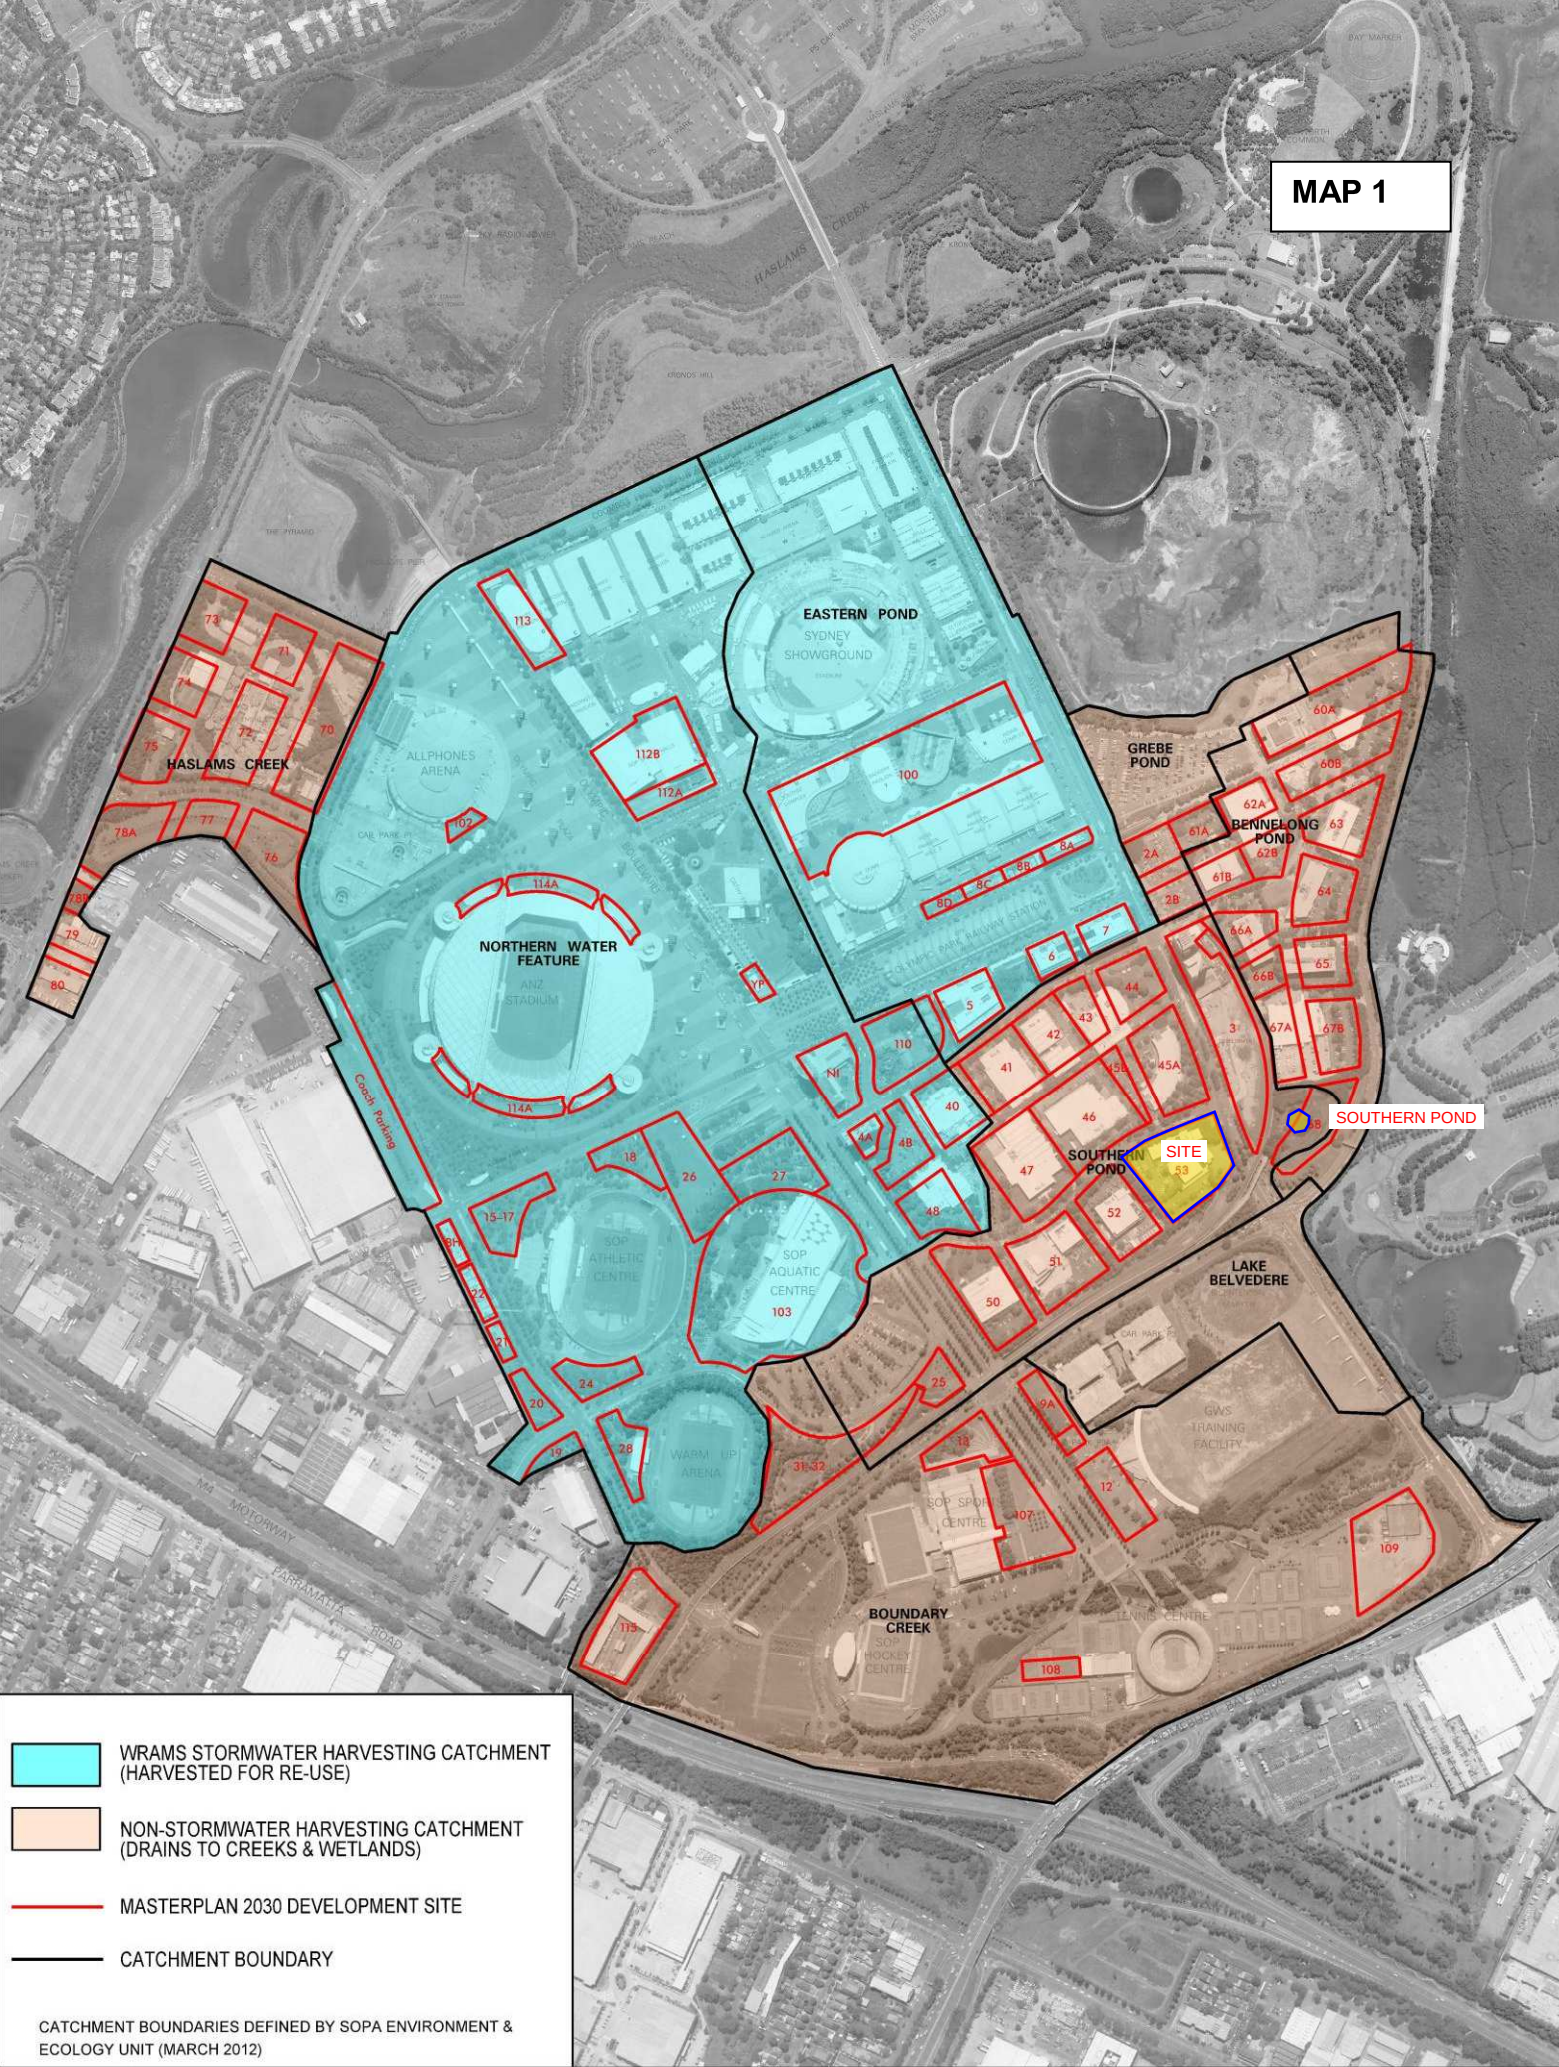

WRAMS STORMWATER HARVESTING CATCHMENT (HARVESTED FOR RE-USE)


NON-STORMWATER HARVESTING CATCHMENT (DRAINS TO CREEKS & WETLANDS)

MASTERPLAN 2030 DEVELOPMENT SITE

CATCHMENT BOUNDARY

CATCHMENT BOUNDARIES DEFINED BY SOPA ENVIRONMENT & ECOLOGY UNIT (MARCH 2012)

Site Survey

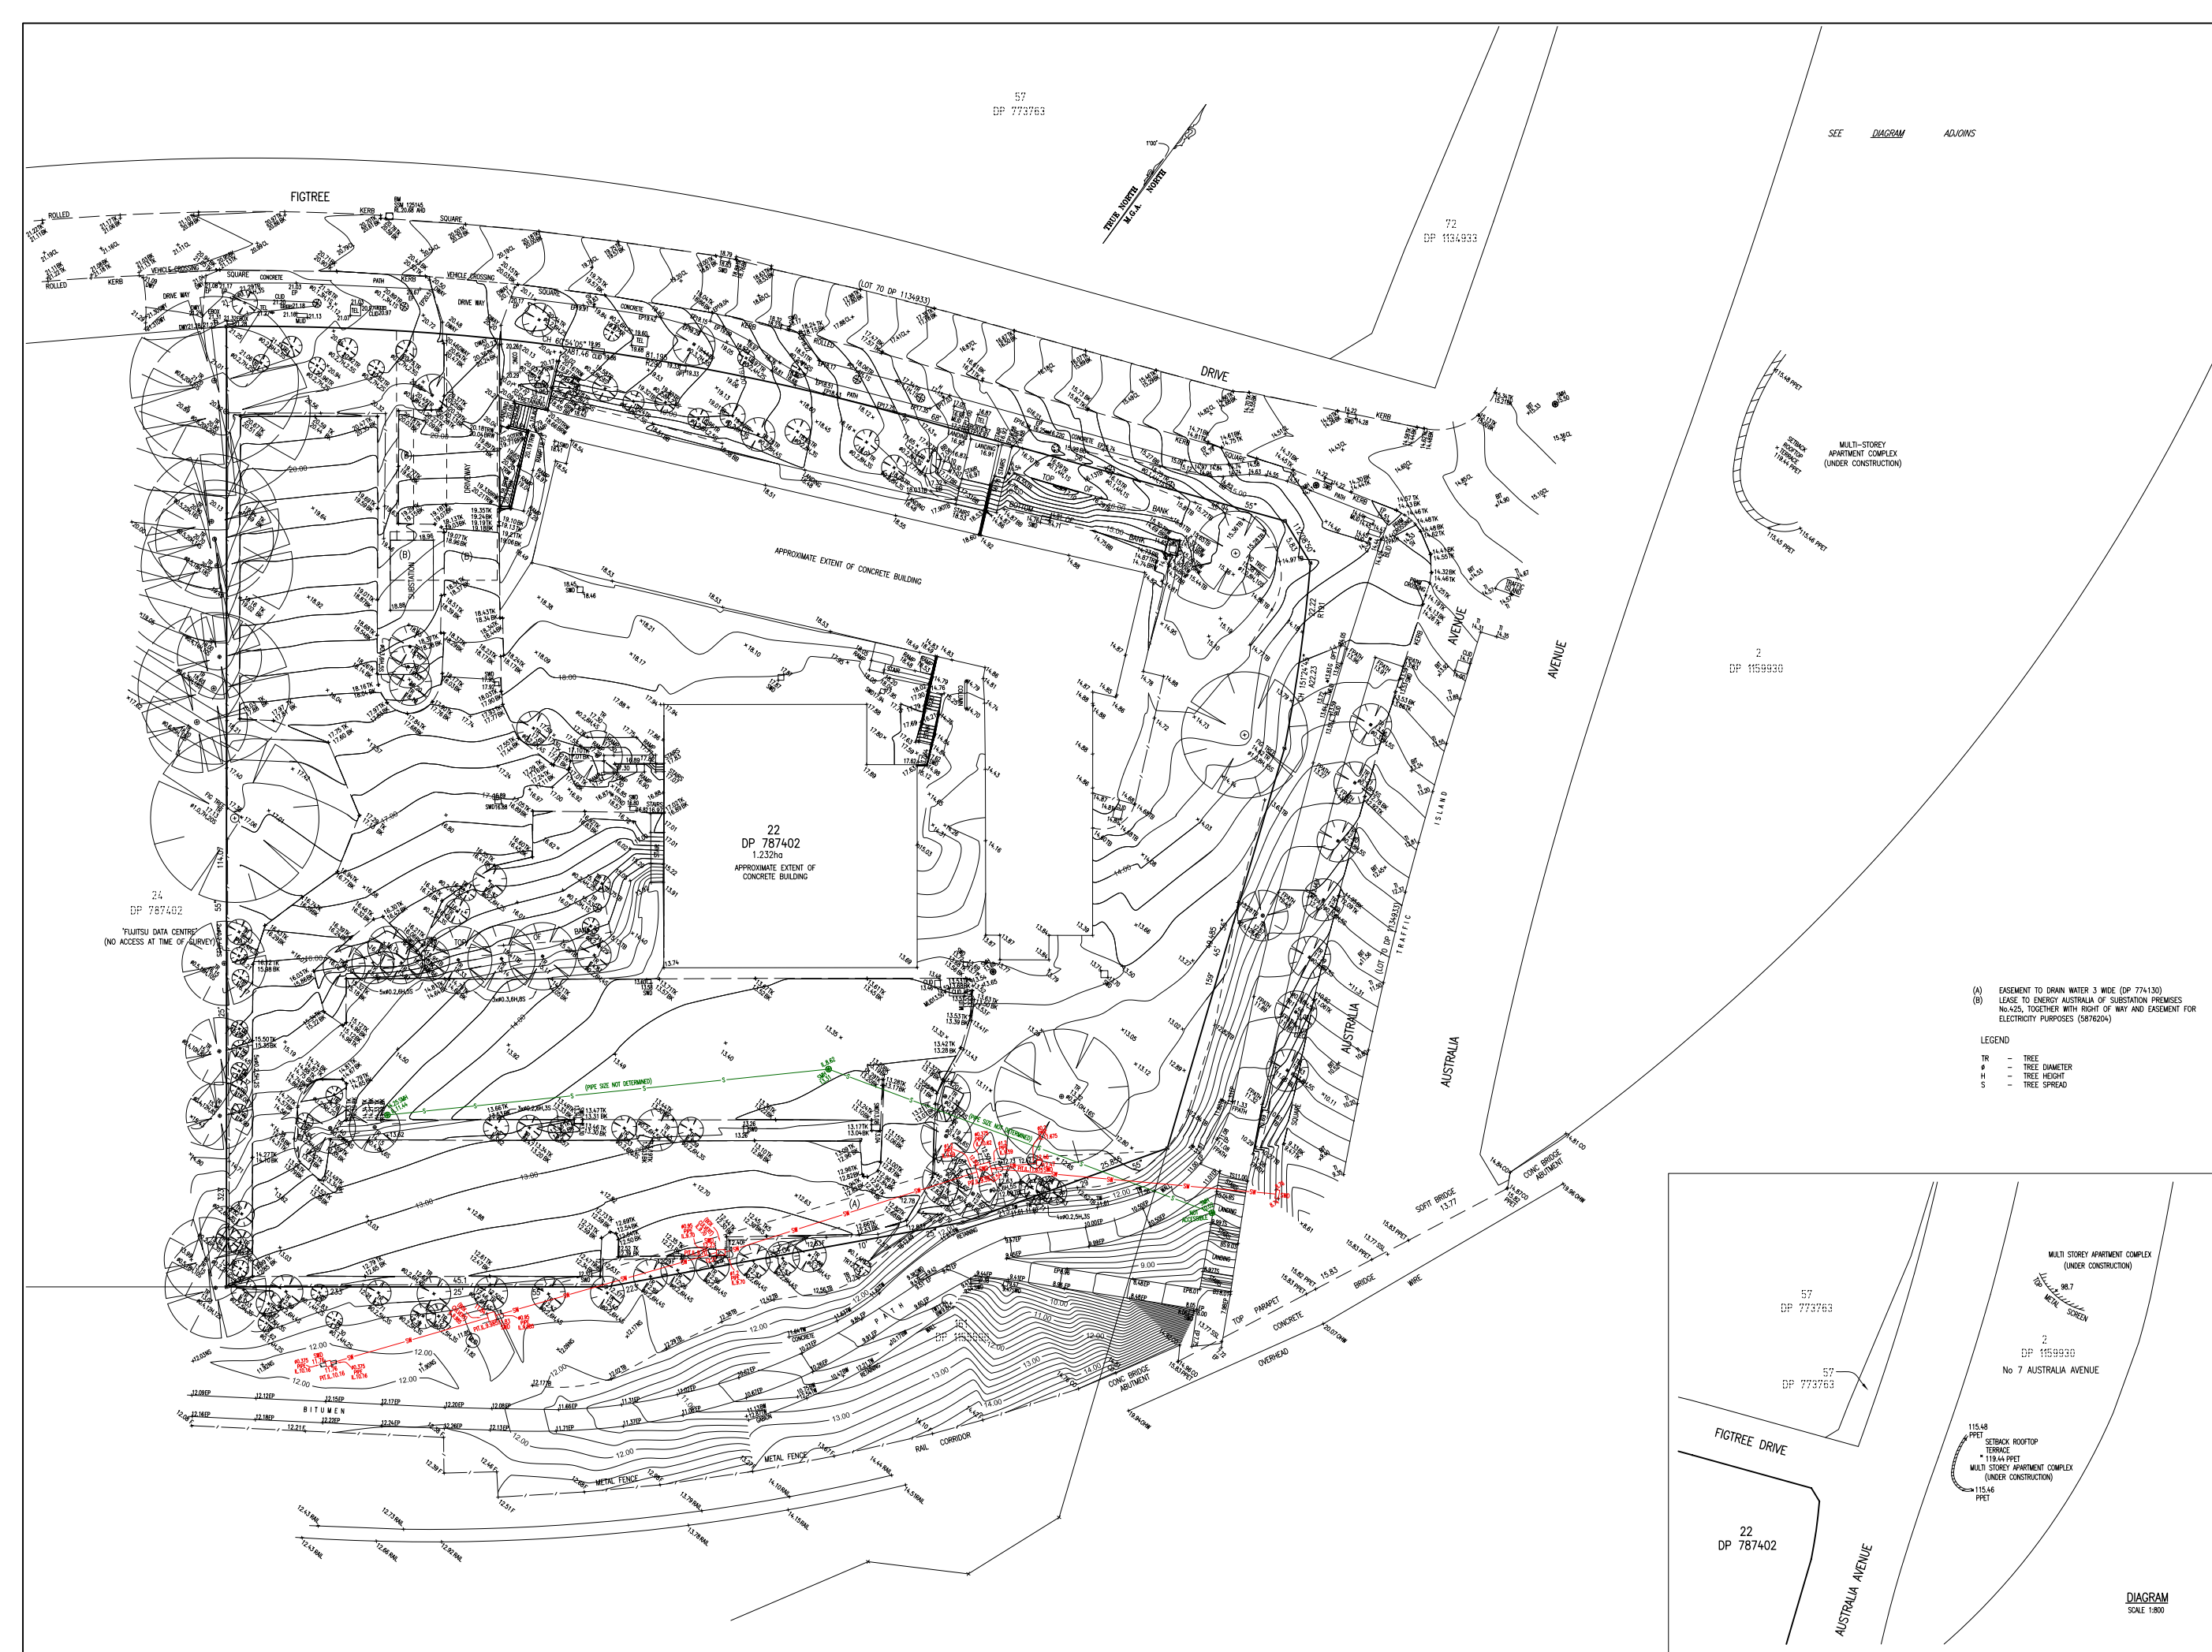

ISSUE	DATE	AMENDMENT	BY
1	10.04.15	TREES ADDED, RAILWAY PROPERTY ADJACENT LEVELS AND No.7 AUSTRALIA AVE. LEVELS ADDED.	NR/LG
2	21.05.15	STORM WATER SERVICES & STREET INFORMATION ADDED.	GM/JP
3	30.06.15	TREES, INVERT LEVELS & PIPE INFORMATION ADDED	JN/JP

TYPICAL NOTES:

- [illegible]

LEGEND OF TYPICAL CODES

[illegible]

LEGEND OF TYPICAL SERVICES

COMP	CERAMIC STORMWATER PIPE	RW	RECYCLED WATER
E	UNDERGROUND ELECTRICITY CABLES	RS	ROAD SIGN
AC	UNDERGROUND ELECTRICITY & OPTIC CABLES	RTA	ROADS & MARITIME PIT
SE	SEWER	S	SERIAL
PS	FIRE SERVICE	SO	SEWER OUTFALL
G	GAS LINE	ST	SHARED TRENCH
GE	GAS LINE & ELECTRICITY CABLES	SW	STORM WATER
NG	NATURAL GAS LINE	SW-CK	STORMWATER CREEK
OV	OVERHEAD CABLES	T	TELSTRA CABLES
OPT	OPTIC CABLES	TO	TELSTRA & GAS CABLES
PR	PRIVATE ELECTRICITY	U	UNENDING SERVICE
PR	PRIVATE SEWER	V	VERMION CABLES
PS	PRIVATE WATER	W	WATER SUPPLY
FW	FIRE WATER	WM	WATER MAIN

1. ALL UNDERGROUND SERVICE INFORMATION INCLUDING OF GENERAL POSITION AND SURFACE COVER NOTED NOTED ON THE PLAN ARE APPROPRIATELY NOTED.
2. ALL UNDERGROUND SERVICE INFORMATION HAS BEEN COMPILED FROM SERVICE AUTHORITY PLANS PROVIDED BY THE AUTHORITIES.
3. THE LOCATION OF SERVICES SURVEYED POINTS (AS INDICATED) HAVE BEEN SHOWN DIAGONALLY ONLY USING THE SERVICE DIAGRAMS AS PROVIDED. THE EXACT LOCATION OF THESE SERVICES BETWEEN THE SURVEYED POINTS MAY BE VARIOUS PRIOR TO AN EXAMINATION OF PLANS NO WARRANTY IS GIVEN AGAINST THE ACCURACY OF THE LOCATION OF THESE SERVICES.
4. ALL CONTRACTORS, THE CLIENT, BIDDING & PROJECT CONSULTANTS MUST OBTAIN THE NECESSARY AUTHORITIES, IN ACCORDANCE WITH STANDARD "TAP BEFORE YOU DIG" PROCEDURES PRIOR TO UNDERGROUND WORKS WITHIN THE VICINITY OF THE SERVICE LINES TO VERIFY THE POSITION OF THE SERVICE LINES.



REDUCTION RATIO 1 : 250


LENGTHS ARE IN METRES

CLIENT: MIRVAC PROJECTS

TITLE No: 22/787402	REF:140632
DATUM: A.H.D.	ISSUE:3
DATE OF SURVEY: 09.07.14	ISSUE DATE:02.07.15
SURVEYOR: AK/AR/GM/JN	SHEET SIZE: A0
DRAFTER: LG/JP	SHEET 1 OF 1 SHEETS

PLAN SHOWING SELECTED DETAIL
AND LEVELS AT
No.2 FIGTREE DRIVE
SYDNEY OLYMPIC PARK

Plan of Services

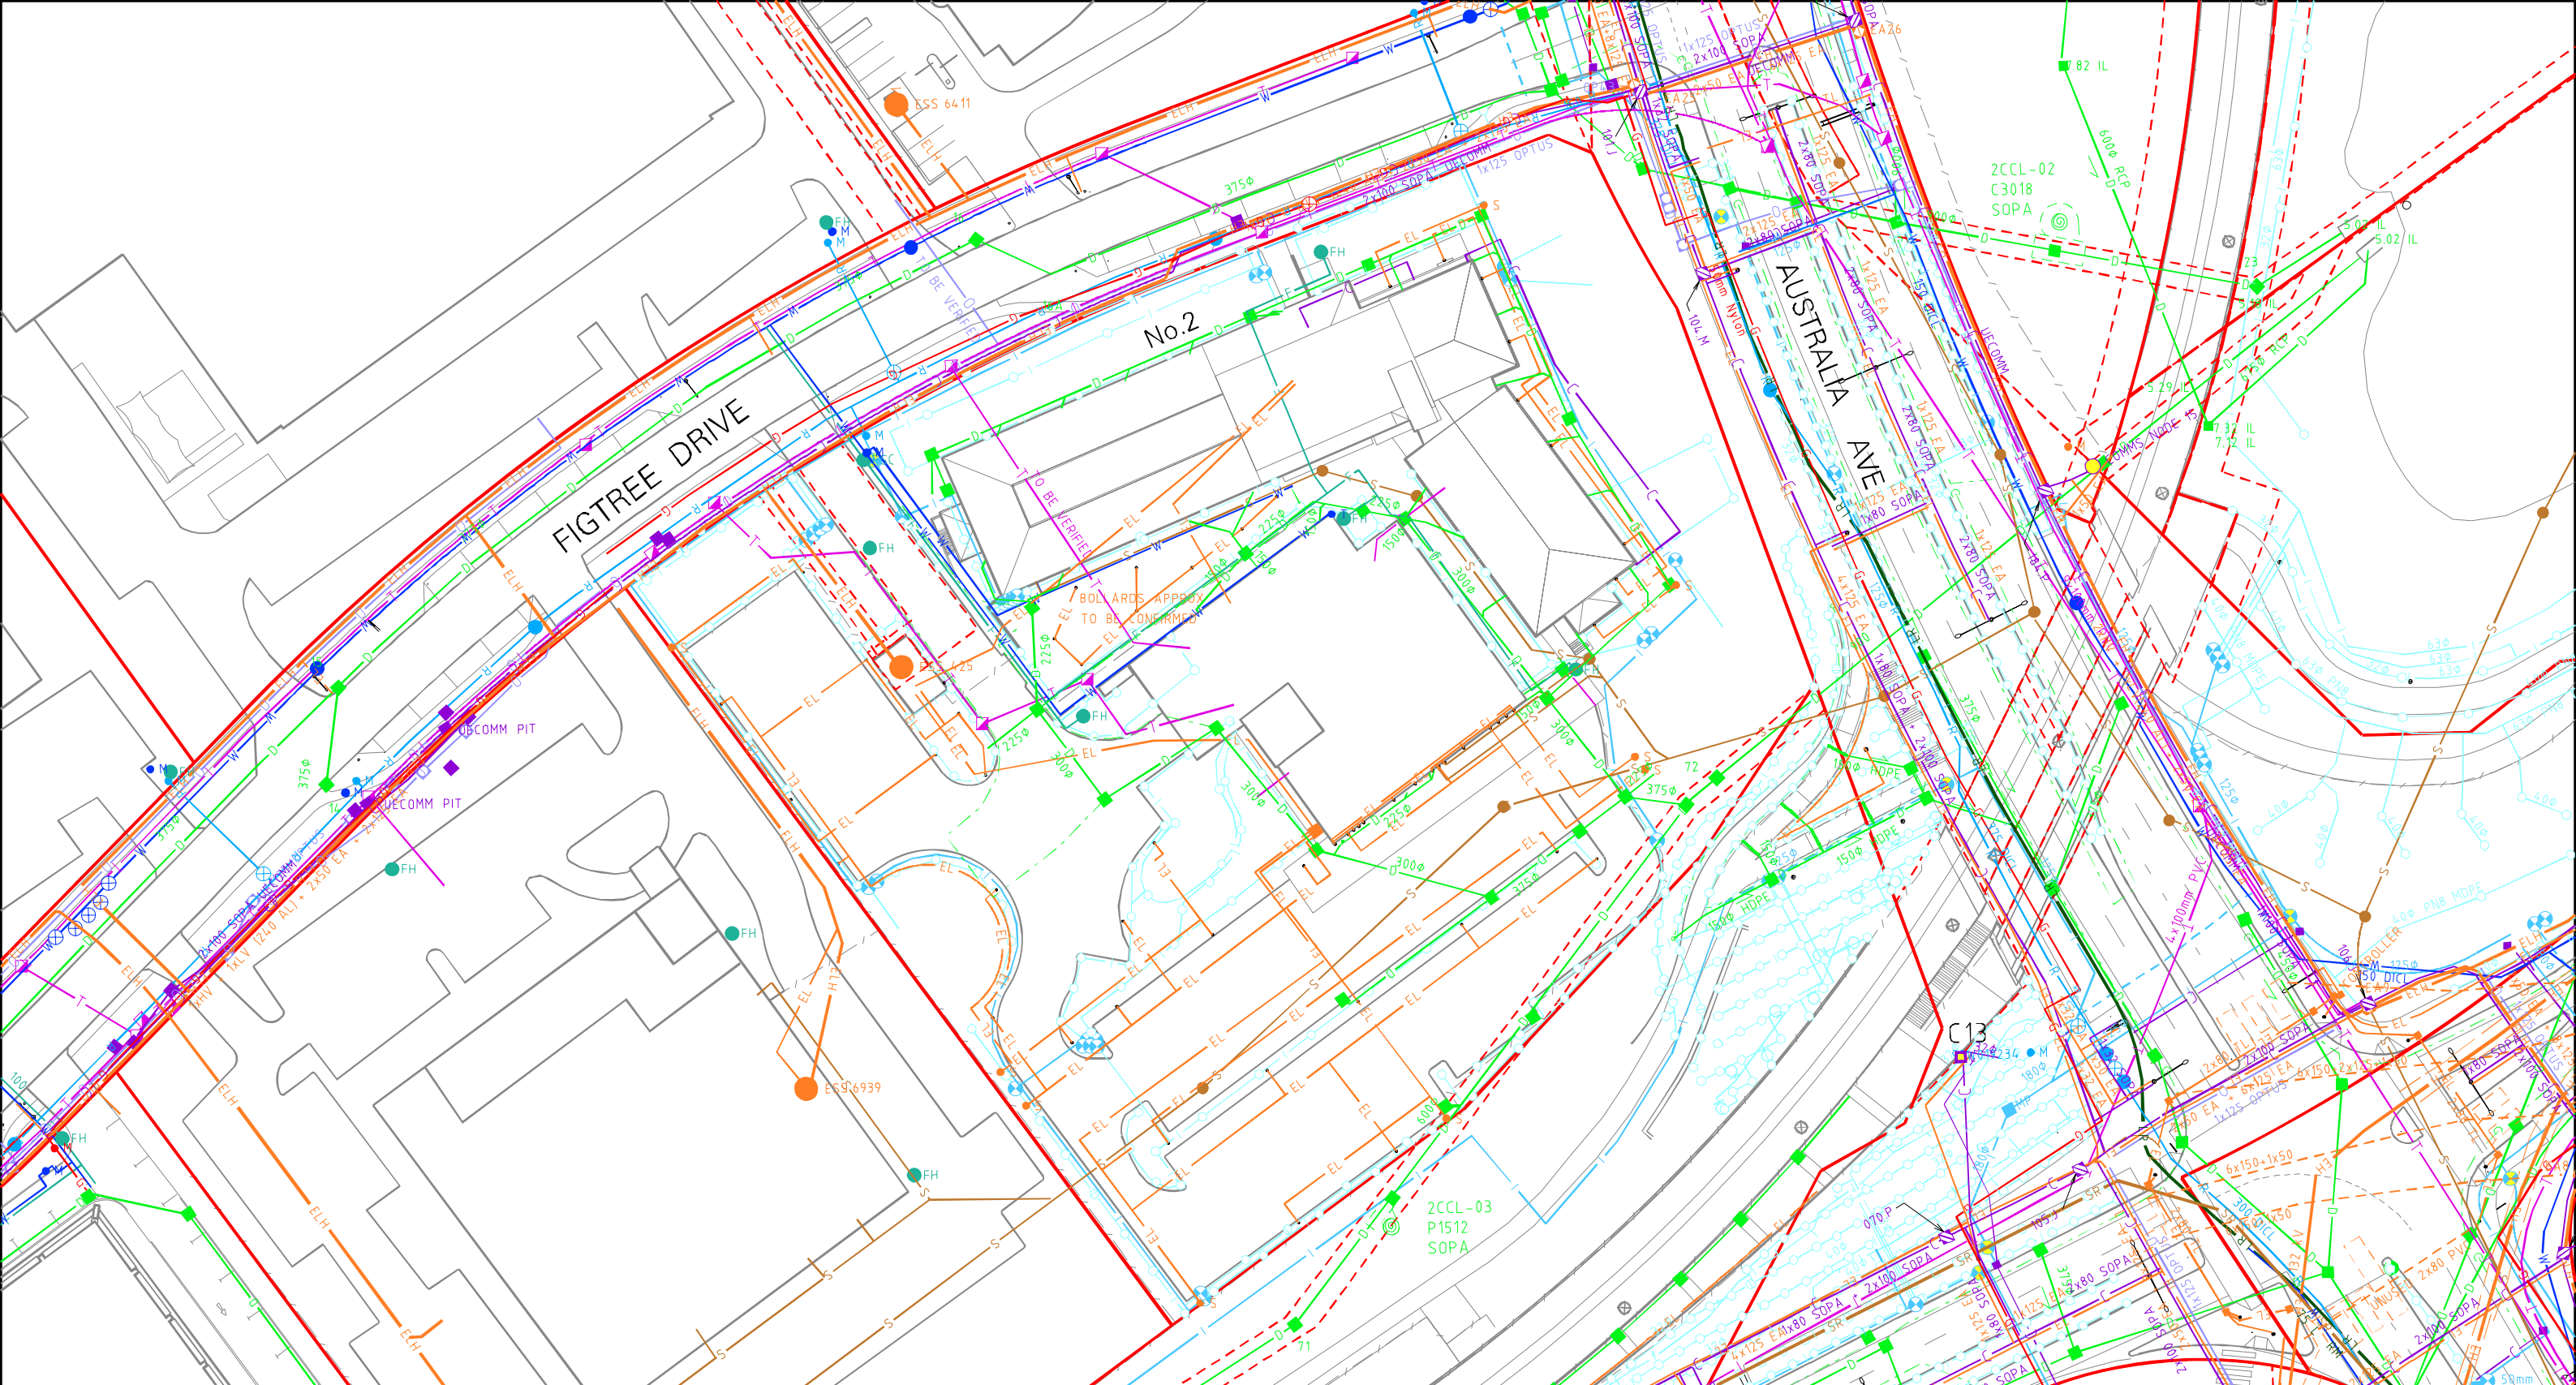

ELECTRICITY		COMMUNICATIONS		DRAINAGE		LEACHATE		SEWER		WATER		FIRE		IRRIGATION		GAS		NOTES	
	LOW VOLTAGE		TELSTRA CONDUIT CROSSING		PIPE		DRAIN		MAIN		POTABLE		MAIN STOP VALVE		MAIN CONDUIT CROSSING		MAIN	THE LOCATION OF SERVICES SHOWN HAVE BEEN COMPILED FROM INFORMATION OBTAINED FROM VARIOUS SOURCES AND VARY IN COMPLETENESS AND ACCURACY. DETAILS OF ALL NON SOPA ASSETS SHOULD BE VERIFIED WITH THE RELEVANT AUTHORITY.	THESE PLANS ARE FOR VERIFICATION PURPOSES AND SHOULD BE USED WITH CAUTION.
	HIGH VOLTAGE		TELSTRA PIT		SURFACE DRAIN		RISING MAIN		RISING MAIN		RECYCLED		HYDRANT		ISOLATION VALVE		STOP VALVE		
	LOW-HIGH VOLTAGE		OPTUS PIT		PIT		GRAVITY MAIN		PIT		CONDUIT CROSSING		HYDRANT COVER		SOLENOID VALVE		METER		
	TRENCH		SOPA		MANHOLE		COMPRESSED AIR		MANHOLE		STOP VALVE		HYDRANT PILLAR		AIR VALVE		PIT		
	CONDUIT CROSSING		CONDUIT CROSSING		CDS UNIT		MANHOLE		SCOUR VALVE		AIR VALVE		HYDRANT HOSE REEL		QC VALVE		REGULATOR		
	PIT		SOPA HEARING LOOP		FLOW ARROW		PUMP PIT		VENT		HYDRANT		HYDRANT MAIN CONNECTION		FLUSH VALVE				
	PILLAR BOX		SOPA IC (IRRIIG. CONTROLLER)		FLUSH POINT		PIEZOMETER		PUMPING STATION		UTILITY BOX		SPRINKLER MAIN CONNECTION		METER PIT				
	SWITCH BOX		PRIVATE				SETTLEMENT MONUMENT		UTILITY BOX		TRADE WASTE				METER PIT				
	SUB-STATION		PRIVATE PIT				LEACHATE MEMBRANE		TRADE WASTE		GREASE ARRESTOR				PUMP				

PRODUCT OF SOPA SPATIAL INFORMATION SERVICES UNIT

NOTES

SYDNEY OLYMPIC PARK
2 FIGTREE DRIVE
SERVICES


SYDNEY OLYMPIC PARK AUTHORITY
8 AUSTRALIA AVENUE SYDNEY OLYMPIC PARK NSW 2127
PH.(02) 9714 7300 FAX.(02) 9714 7818

DISTRIBUTION CONTROL

THIS DRAWING REMAINS THE PROPERTY OF THE SYDNEY OLYMPIC PARK AUTHORITY EXCEPT AS PROVIDED IN THE CONDITIONS OF ISSUE. IT SHALL NOT BE COPIED IN WHOLE OR IN PART NOR RE-ISSUED IN ANY FORM TO ANY OTHER PARTY WITHOUT THE WRITTEN APPROVAL OF THE SYDNEY OLYMPIC PARK AUTHORITY.

DRG. NO. : 033-P-P-0011 REV. A
SCALE: AS PER SCALE BAR
PLOT DATE: 12/12/2013

Existing and Proposed Overland Flow

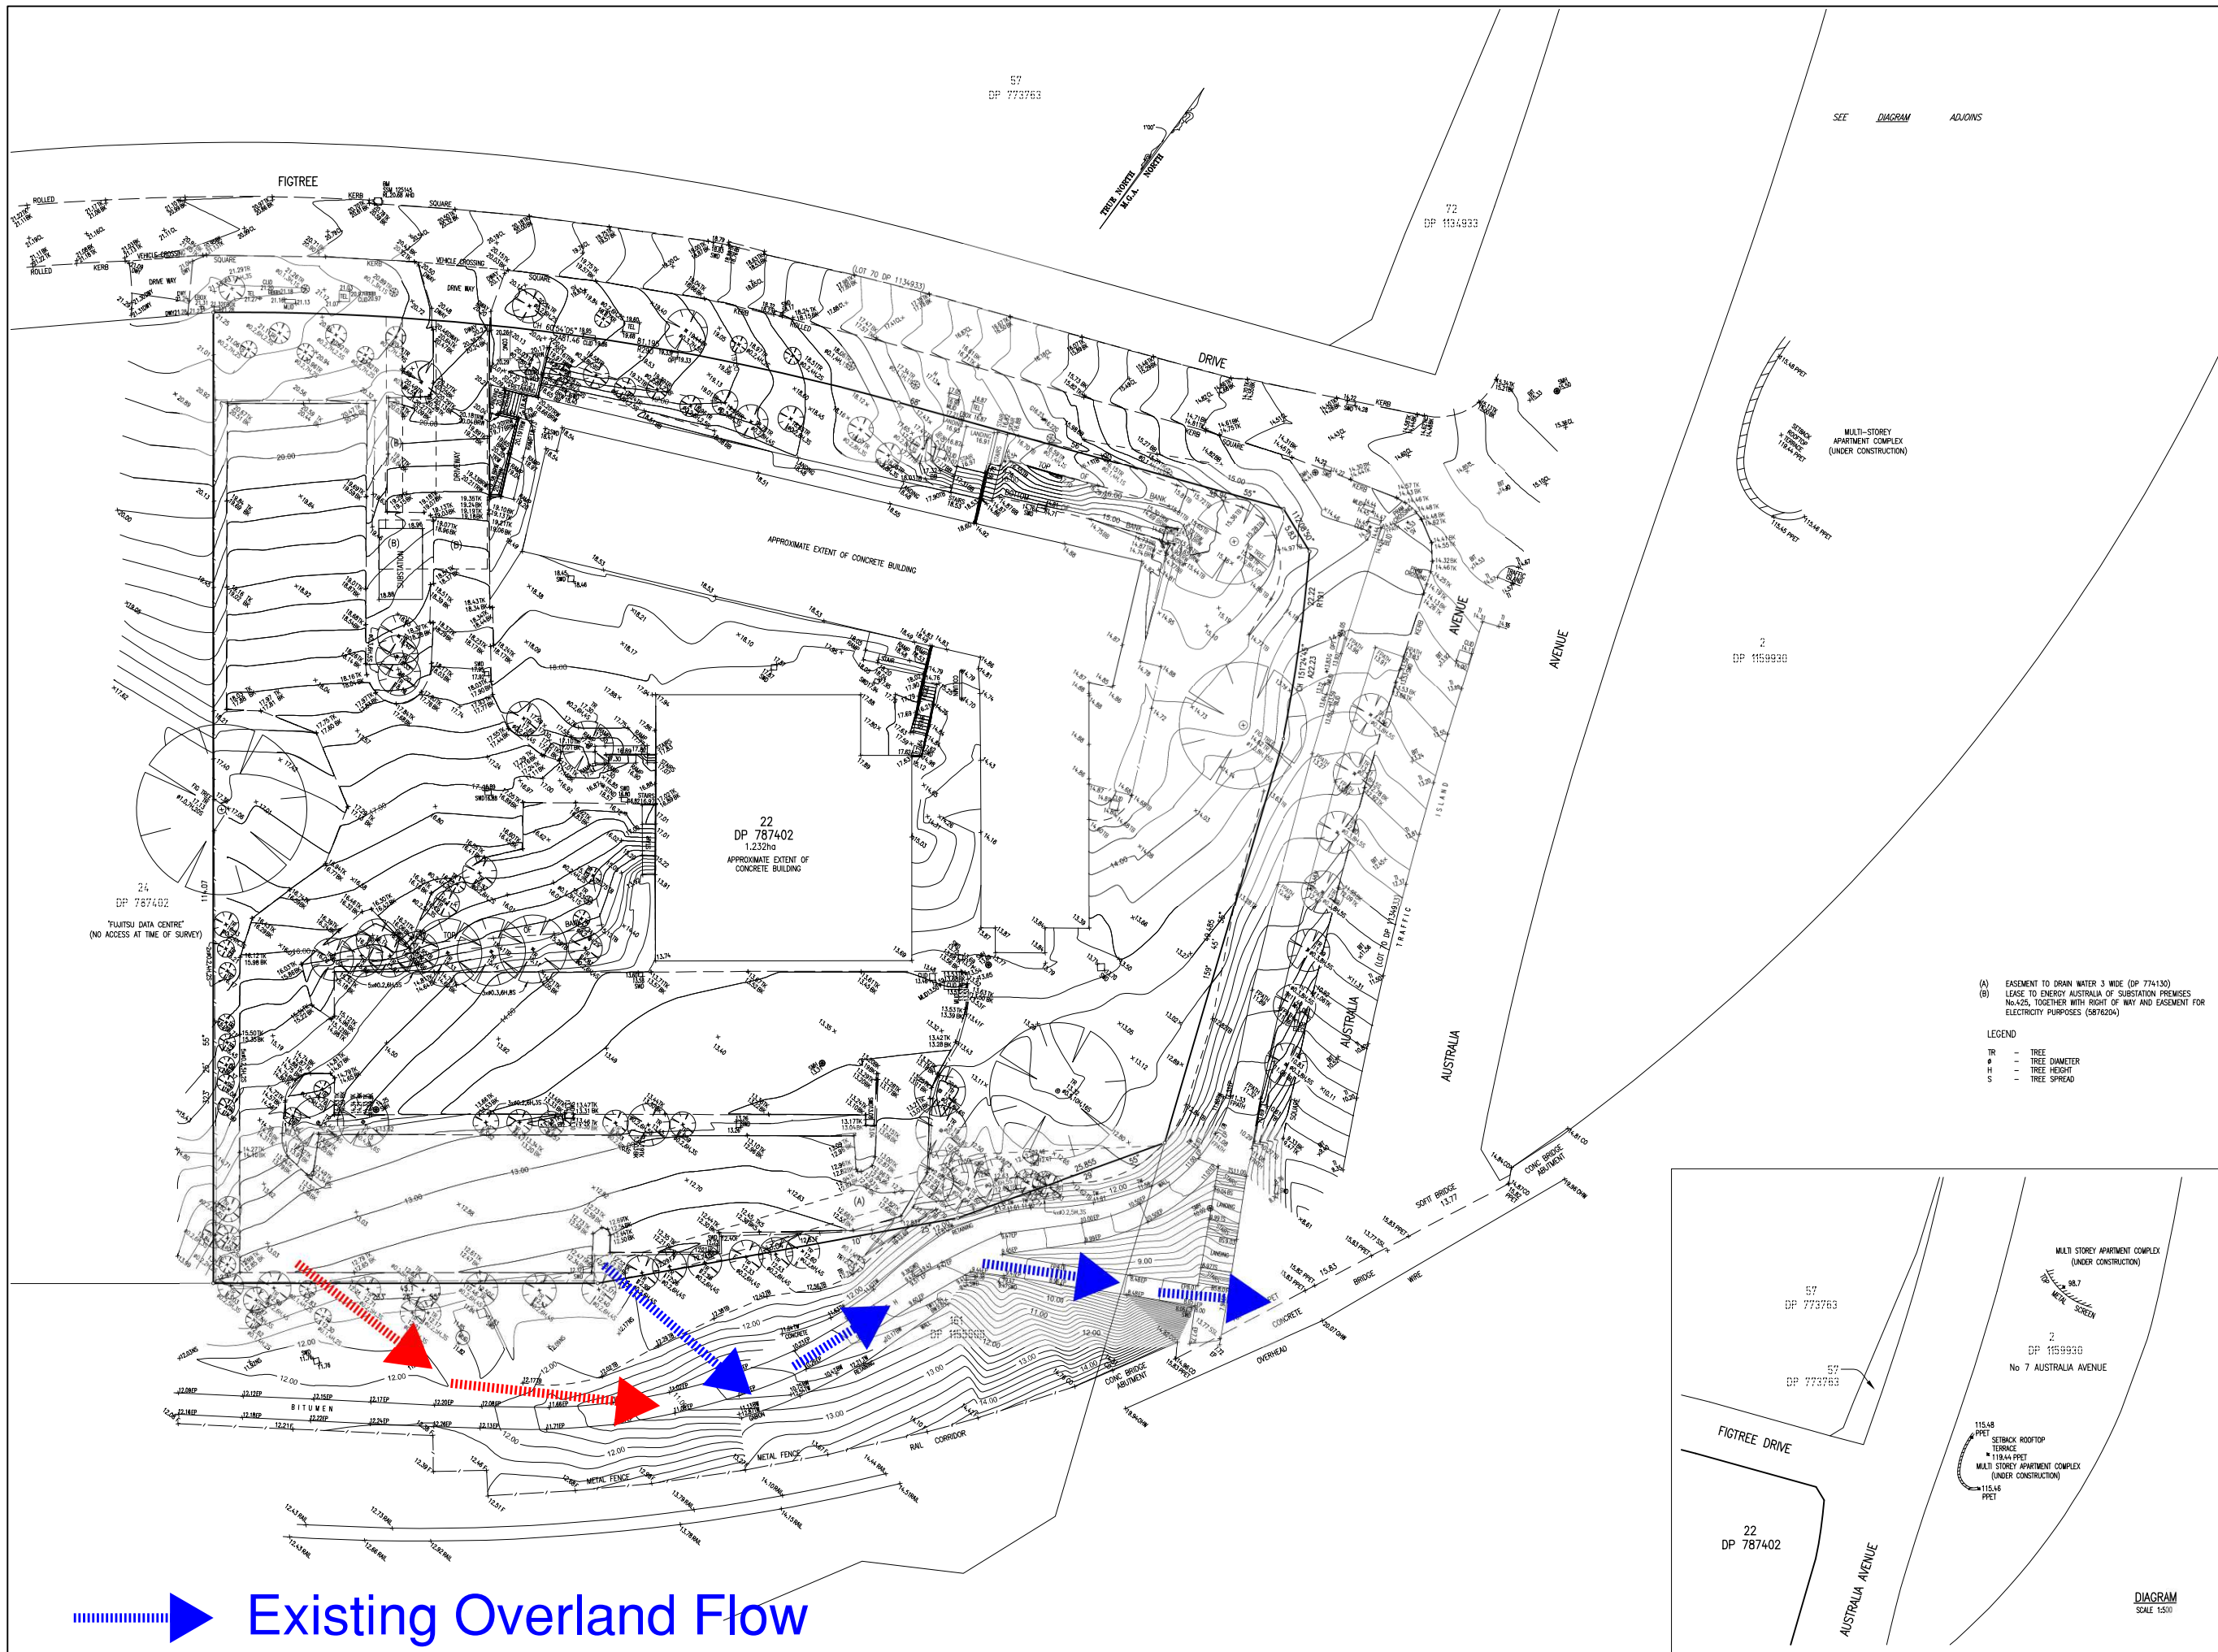[illegible][illegible][illegible]

LEGEND OF SYMBOLIC SERVICES	
—C—	CERAMIC STORMWATER PIPE
—E—	UNDERGROUND ELECTRICITY
—C—	CABLES
—E—	UNDERGROUND ELECTRICITY & OPTUS CABLES
—FS—	FIRE SERVICE
—G—	GAS LINE
—G—	GAS LINE & ELECTRICITY CABLES
—NG—	NATURAL GAS LINE
—OH—	OVERHEAD CABLES
—OPT—	OPTUS CABLE
—PF—	PRIVATE FENCE
—PS—	PRIVATE SEWER
—PW—	PRIVATE WATER
—RW—	RECYCLED WATER
—RM—	RM
—R—	Roads & SHARING PIT
—S—	SEWER
—ST—	STORM OUTFALL
—ST—	SHARED TRENCH
—SW—	STORM WATER
—S—	STORMWATER DRAIN
—T—	TELESTRA CABLES
—T—	TELESTRA & OPTUS CABLES
—V—	VERMION CABLES
—W—	WATER SUPPLY
—W—	WATER MAIN

1. ALL UNDERGROUND SERVICE INFORMATION INCLUDING OF GENERAL POSITION AND SURFACE COVER DEPICTS NOTED ON THE PLAN ARE APPROXIMATELY ONLY.
2. ALL UNDERGROUND SERVICE INFORMATION HAS BEEN COMPILED FROM SERVICE AUTHORITY PLANS PROVIDED BY THE AUTHORITIES.
3. THE LOCATION OF SERVICES BETWEEN SURVEYED POINTS (AS INDICATED) HAVE BEEN SHOWN BASED ON INDICATED ONLY USING THE SERVICE DRAWINGS AS PROVIDED. THE EXACT LOCATION OF THESE SERVICES BETWEEN THE SURVEYED POINTS MUST BE VERIFIED PRIOR TO ANY EXCAVATION OR PILING. NO WARRANTY IS GIVEN AGAINST THE POSSIBILITY OF THE EXISTENCE OF FURTHER UNSHOWN SERVICES.
4. ALL CONTRACTORS, TRADESMEN, BUILDING & PROJECT CONSULTANTS MUST CONTACT THE RELEVANT AUTHORITIES, IN ACCORDANCE WITH STANDARD TAP, BEFORE YOU START PROCEDURES PRIOR TO UNDERMINING ANY WORKS WITHIN THE VICINITY OF THE SERVICE LINES TO VERIFY THE POSITION LINE OF THE SERVICE LINES.



REDUCTION RATIO 1 : 250

0 2 4 6 8 10 12 14 16 18 20

LENGTHS ARE IN METRES

CLIENT: MIRVAC PROJECTS

TITLE No: 22/787402	REF: 140632
DATUM: A.H.D.	ISSUE: 2
DATE OF SURVEY: 09.07.14	ISSUE DATE: 01.06.15
SURVEYOR: AK/AR/GM	SHEET SIZE: A0
DRAFTER: LG/JP	SHEET 1 OF 1 SHEETS

PLAN SHOWING SELECTED DETAIL
AND LEVELS AT
No.2 FIGTREE DRIVE
SYDNEY OLYMPIC PARK

 Suite 301, Level 3, 55 Holt Street
Surry Hills NSW 2012
PO Box 1807
Strawberry Hills NSW 2012
t: (02) 9212 4655
f: (02) 9212 5254
email: linker@linkersurveying.com.au
web site: www.linkersurveying.com.au

CU1410383140832-OLYMPYAPARK-F1GTRBEDRIVEDETAIL140832 DETAIL 20 DWG

Preliminary Drainage Layout