



Telephone +61 2 8297 7200
Facsimile +61 2 8297 7299
www.bvn.com.au

INTELLECTUAL PROPERTY

COPYRIGHT BVN ARCHITECTURE PTY LIMITED. UNLESS OTHERWISE AGREED IN WRITING, ALL RIGHTS TO THIS DOCUMENT ARE SUBJECT TO PAYMENT IN FULL OF ALL BVN CHARGES. THIS DOCUMENT MAY ONLY BE USED FOR THE EXPRESS PURPOSE AND PROJECT FOR WHICH IT HAS BEEN CREATED AND DELIVERED. AS NOTIFIED IN WRITING BY BVN AND THIS DOCUMENT MAY NOT BE OTHERWISE USED OR COPIED. ANY UNAUTHORISED USE OF THIS DOCUMENT IS AT THE USER'S SOLE RISK AND WITHOUT LIMITING BVN'S RIGHTS, THE USER RELEASES AND INDEMNIFIES BVN FROM AND AGAINST ALL LOSS SO ARISING.

NOTE

CONTRACTOR TO CHECK AND VERIFY ALL DIMENSIONS ON SITE PRIOR TO COMMENCEMENT OF WORK OR PREPARATION OF SHOP DRAWINGS. DO NOT SCALE THIS DRAWING.

ISSUE	DATE	FOR
A	27/05/2016	Coordination Issue
B	26/06/2015	Coordination Issue
C	16/07/2015	Coordination Issue

CONSULTANT

URBIS
TEL 02 8233 7621

CONSULTANT

BG&E
TEL 02 9770 3300

CONSULTANT

JHA
TEL 02 9437 1000

CONSULTANT

STEENSEN VARMING
TEL 02 9967 2200

PROJECT MANAGER
MIRVAC DESIGN
TEL 2 9080 8785

CLIENT

MIRVAC

CLIENT NUMBER

MIRVAC

PROJECT

2 FIG TREE DRIVE
SYDNEY OLYMPIC PARK
BVN PROJECT NUMBER

S1502006

DRAWING KEY

R - PARKING SCHEDULE			
Type	Quantity	OBJECT NORTH	TRUE NORTH
LEVEL 00			
2400 x 5400mm	350		
2400 x 5400mm Disabled	37		
2700 x 5400mm	2		
2700 x 5400mm Car Sharing	2		
2700 x 5400mm Disabled	5		
Motorcycle 1200 x 2500	5		
LEVEL B1			
2300 x 5000mm SMALL	2		
2400 x 5400mm	1300		
2400 x 5400mm Tandem	5		
2400 x 5400mm Disabled	22		
2700 x 5400mm	24		
2700 x 5400mm Disabled	4		
Motorcycle 1200 x 2500	4		
LEVEL B2			
2300 x 5000mm SMALL	2		
2400 x 5400mm	145		
2400 x 5400mm Tandem	5		
2400 x 5400mm Disabled	22		
2700 x 5400mm	24		
2700 x 5400mm Disabled	4		
Motorcycle 1200 x 2500	4		

LEVEL 00
BVN SKETCH
06/08/2015



Telephone +61 2 8297 7200
Facsimile +61 2 8297 7299
www.bvn.com.au

INTELLECTUAL PROPERTY
COPYRIGHT BVN ARCHITECTURE PTY LIMITED. UNLESS OTHERWISE
AGREED IN WRITING, ALL RIGHTS TO THIS DOCUMENT ARE SUBJECT TO
PAYMENT IN FULL OF ALL BVN CHARGES. THIS DOCUMENT MAY ONLY BE
USED FOR THE EXPRESS PURPOSE AND PROJECT FOR WHICH IT HAS
BEEN CREATED AND DELIVERED. AS NOTIFIED IN WRITING BY BVN AND
THIS DOCUMENT MAY NOT BE OTHERWISE USED OR COPIED. ANY
UNAUTHORISED USE OF THIS DOCUMENT IS AT THE USER'S SOLE RISK
AND WITHOUT LIMITING BVN'S RIGHTS, THE USER RELEASES AND
INDEMNIFIES BVN FROM AND AGAINST ALL LOSS SO ARISING.

NOTE
CONTRACTOR TO CHECK AND VERIFY ALL DIMENSIONS ON SITE PRIOR TO
COMMENCEMENT OF WORK OR PREPARATION OF SHOP DRAWINGS. DO NOT
SCALE THIS DRAWING.

ISSUE	DATE	FOR
A	27/05/2015	Coordination Issue
B	26/06/2016	Coordination Issue
C	16/07/2015	Coordination Issue

CONSULTANT
URBIS
TEL 02 8233 7621
CONSULTANT
BG&E
TEL 02 9770 3300
CONSULTANT
JHA
TEL 02 9437 1000
CONSULTANT
STEENSEN VARMING
TEL 02 9967 2200
PROJECT MANAGER
MIRVAC DESIGN
TEL 2 9080 8785
CLIENT

MIRVAC
CLIENT NUMBER

MIRVAC
PROJECT

2 FIG TREE DRIVE
SYDNEY OLYMPIC PARK
BVN PROJECT NUMBER


S1502006
DRAWING KEY

R - PARKING SCHEDULE		PROJECT NORTH	TRUE NORTH
Type	Quantity		
LEVEL 00			
2400 x 5400mm	2		
2400 x 5400mm Disabled	9		
2700 x 5400mm	37		
2700 x 5400mm Car Sharing	2		
2700 x 5400mm Disabled	2		
Motorcycle, 1200 x 2500	5		
LEVEL B1			
2300 x 5000mm SMALL	1		
2400 x 5400mm	2		
2400 x 5400mm Tandem	4		
2400 x 5400mm Disabled	23		
2700 x 5400mm	24		
2700 x 5400mm Disabled	2		
Motorcycle, 1200 x 2500	10		
LEVEL B2			
2300 x 5000mm SMALL	2		
2400 x 5400mm	2		
2400 x 5400mm Tandem	2		
2400 x 5400mm Disabled	2		
2700 x 5400mm	2		
2700 x 5400mm Disabled	2		
Motorcycle, 1200 x 2500	2		


LEVEL 00
BVN SKETCH
06/08/2015

Appendix B

BG&E Civil Plans of Proposed Access Road

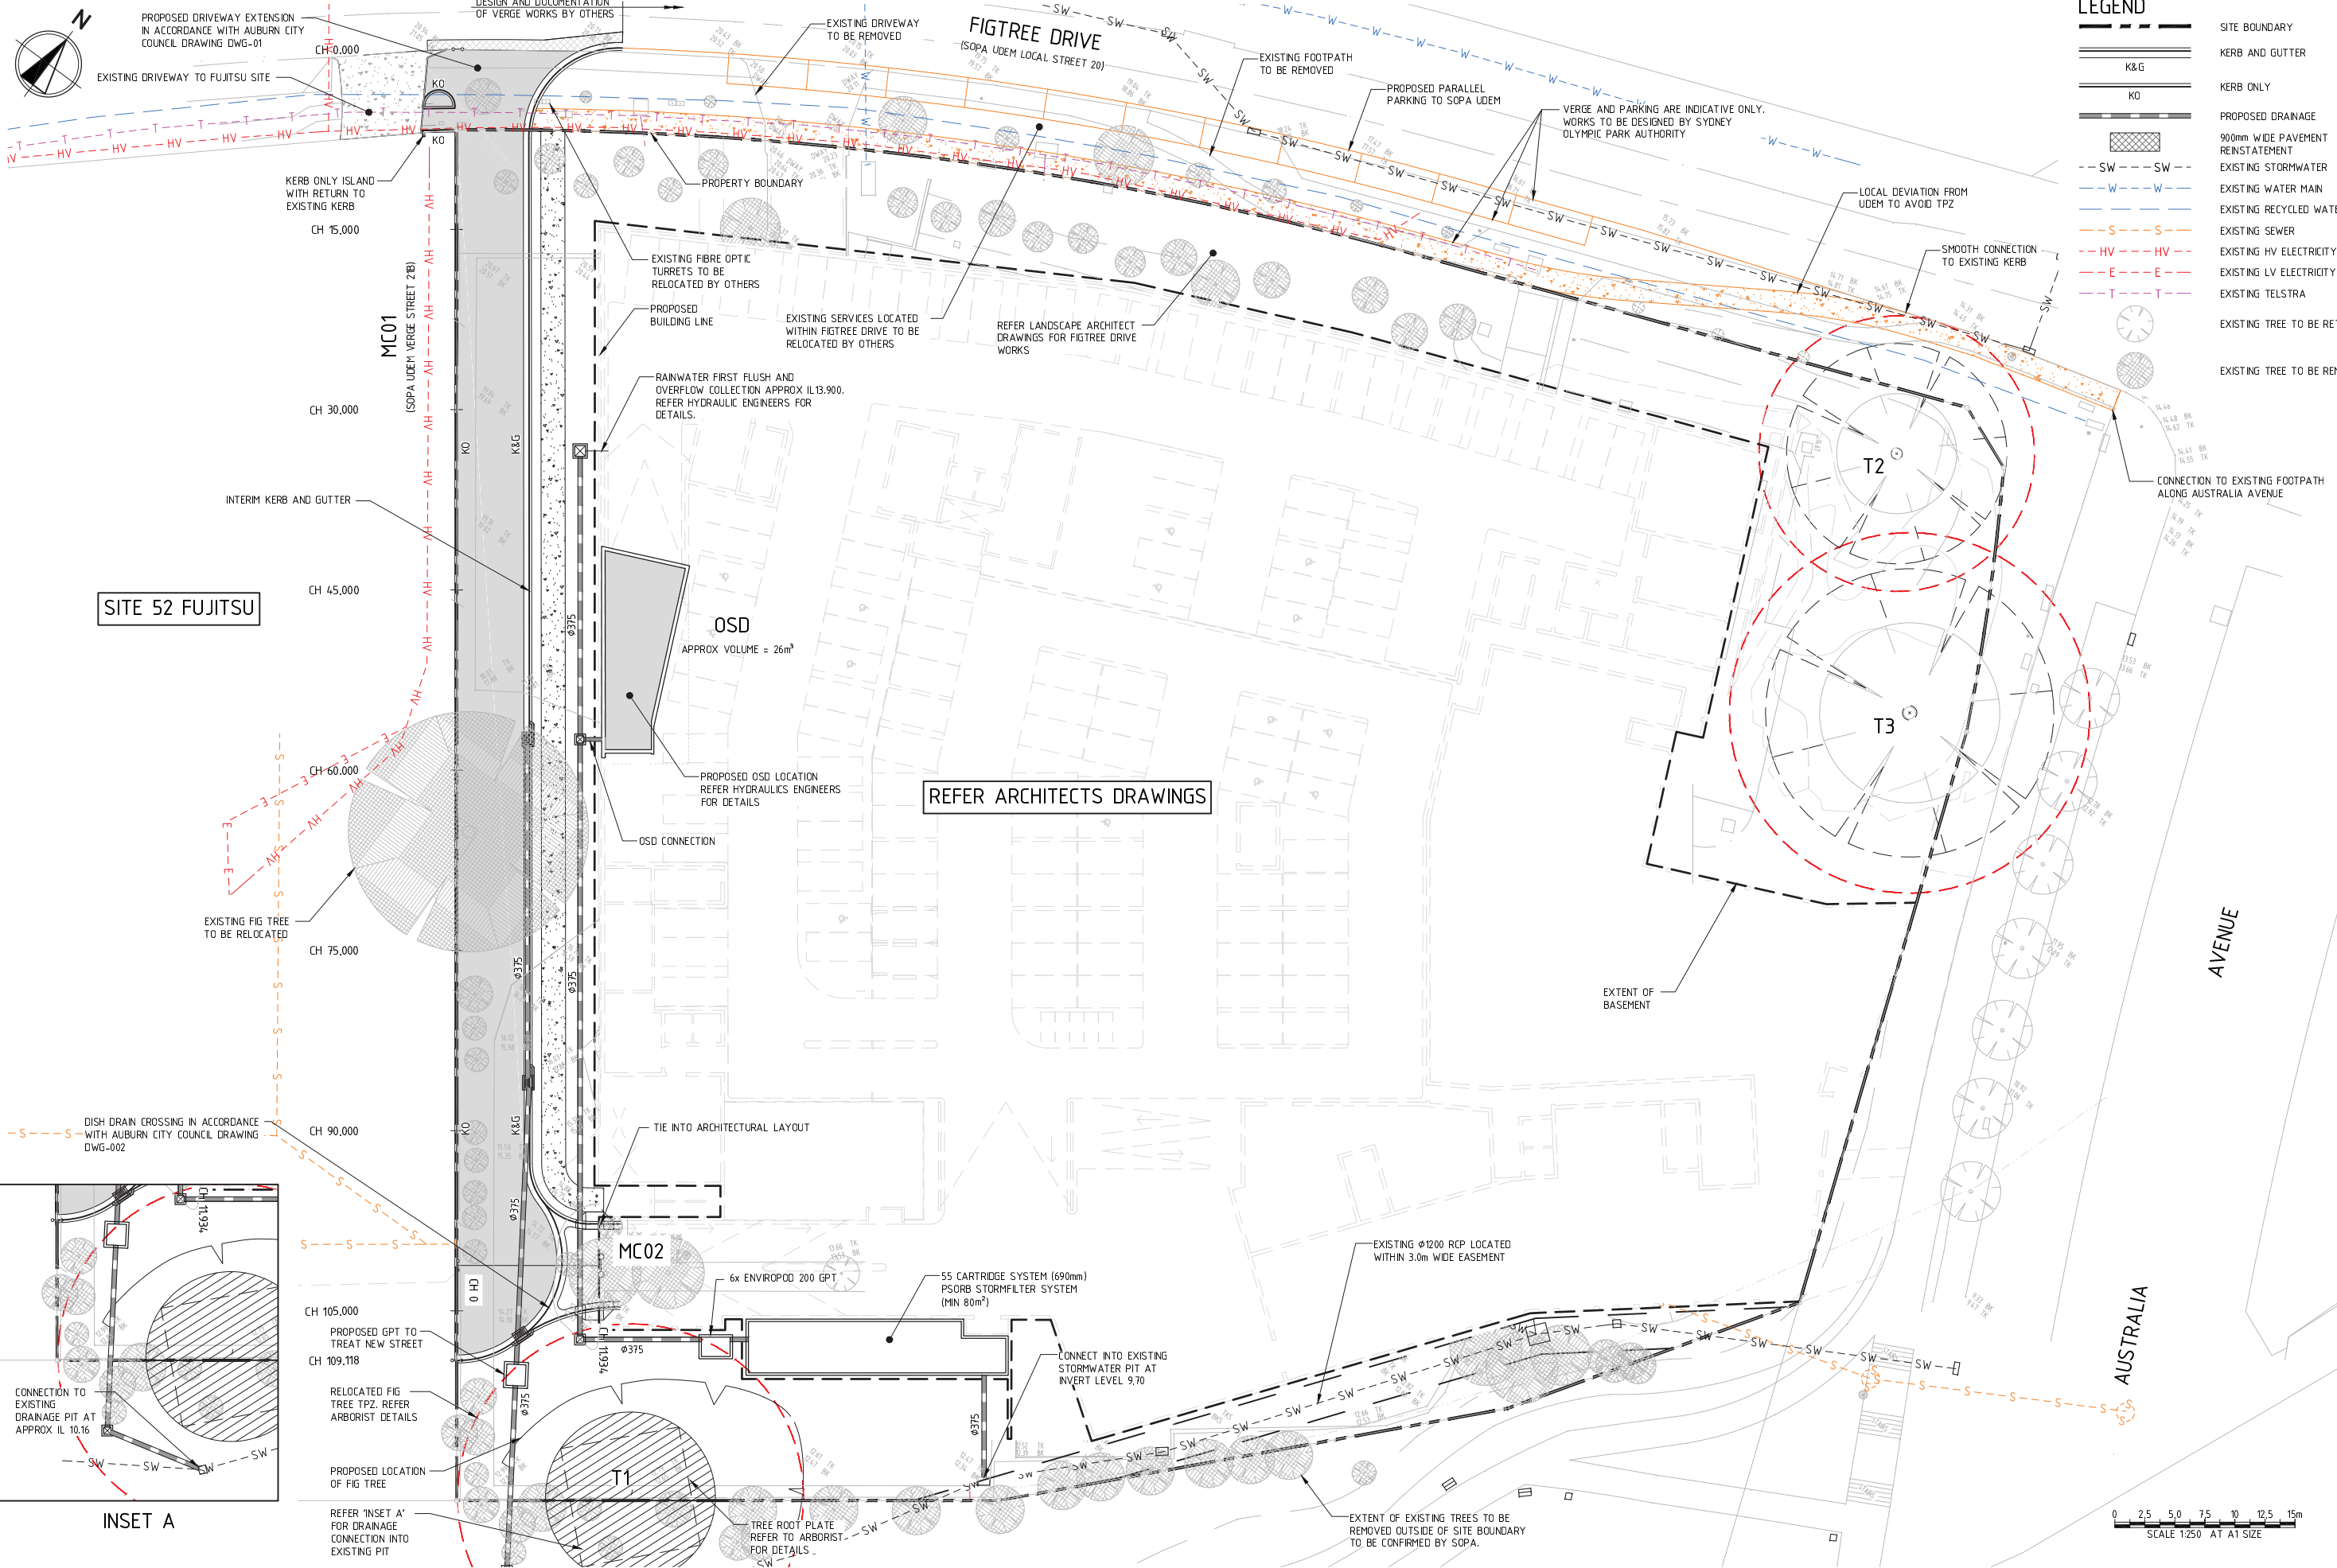


- LEGEND**
- SITE BOUNDARY
 - KERB AND GUTTER
 - KERB ONLY
 - PROPOSED DRAINAGE
 - 900mm WIDE PAVEMENT
 - REINSTATEMENT
 - EXISTING STORMWATER
 - EXISTING WATER MAIN
 - EXISTING RECYCLED WATER MAIN
 - EXISTING SEWER
 - EXISTING HV ELECTRICITY
 - EXISTING LV ELECTRICITY
 - EXISTING TELSTRA
 - EXISTING TREE TO BE RETAINED
 - EXISTING TREE TO BE REMOVED

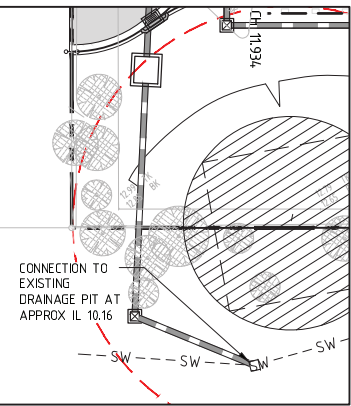


INSET A


										ARCHITECT										CLIENT										PROJECT										STATUS										TITLE	
																														Sydney Office— L2, 8 Windmill St, Sydney NSW 2000 P / +612 9770 3300 E / info@bgeeng.com bgeeng.com—																				ISSUED FOR APPROVAL NOT TO BE USED FOR CONSTRUCTION										SITEWORKS PLAN	
																														2 FIGTREE DRIVE SYDNEY OLYMPIC PARK (SITE 53)										DRAWN										DESIGNED										CHECKED										APPROVED	
	LM										TW										TW	
	DATE										GRID										SCALE										PROJECT NO.										DRAWING NO.										REV.	
	AHD										MGA										1:250										AT										A1 SEE										S14184										C-0100										B	

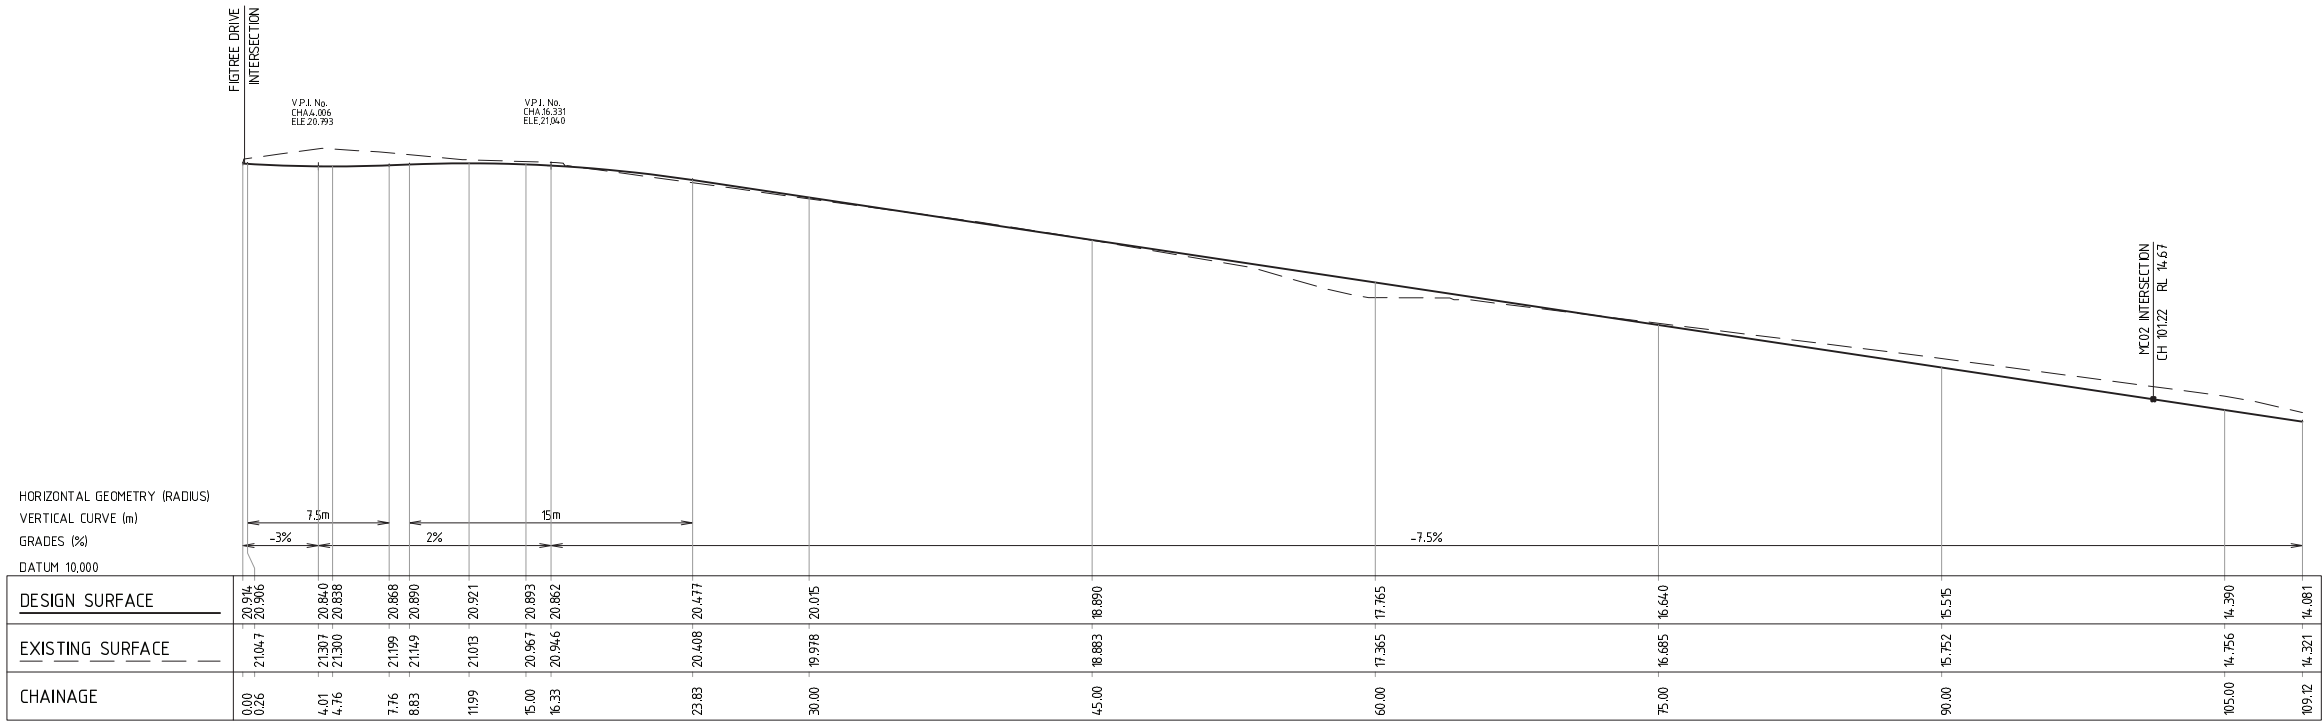


PROFILE - MC01
SCALE 1:200H, 1:100V

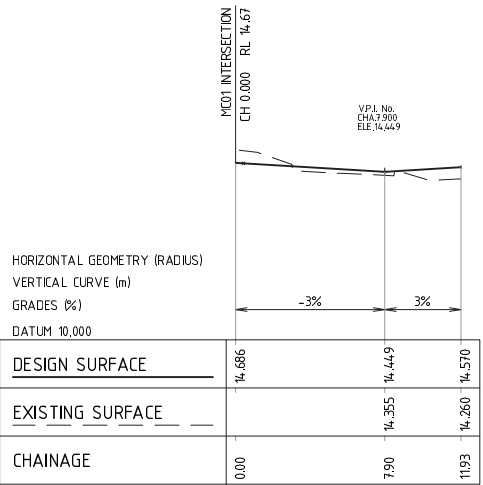


PROFILE - MC02
SCALE 1:200H, 1:100V

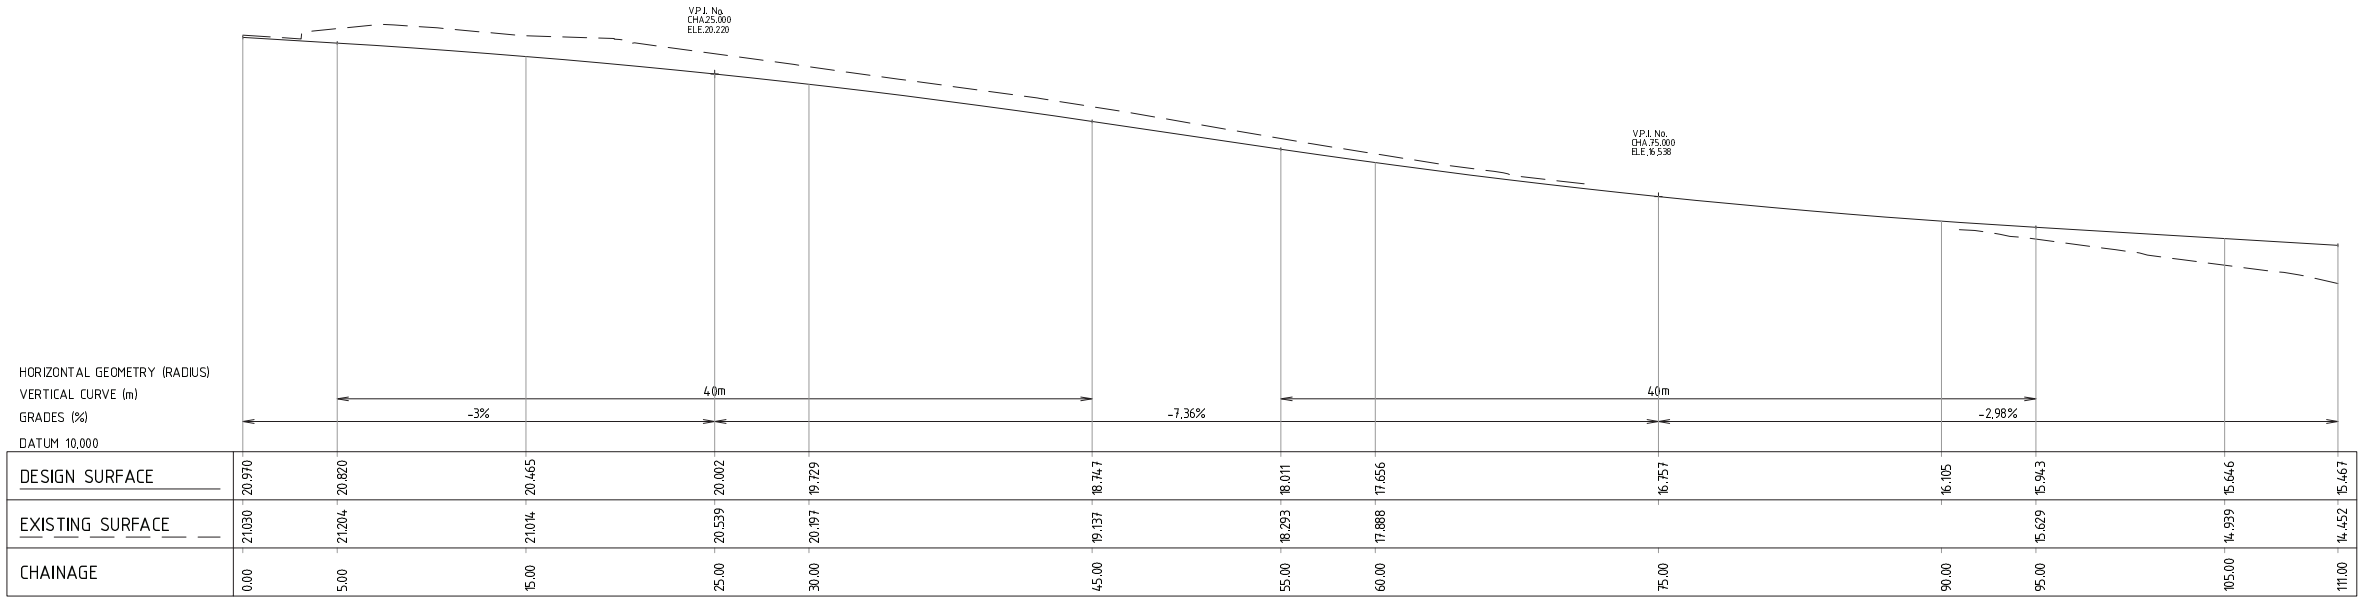

PROFILE - MASTERPLAN ROAD GRADING (GHD 2008)
SCALE 1:200H, 1:100V

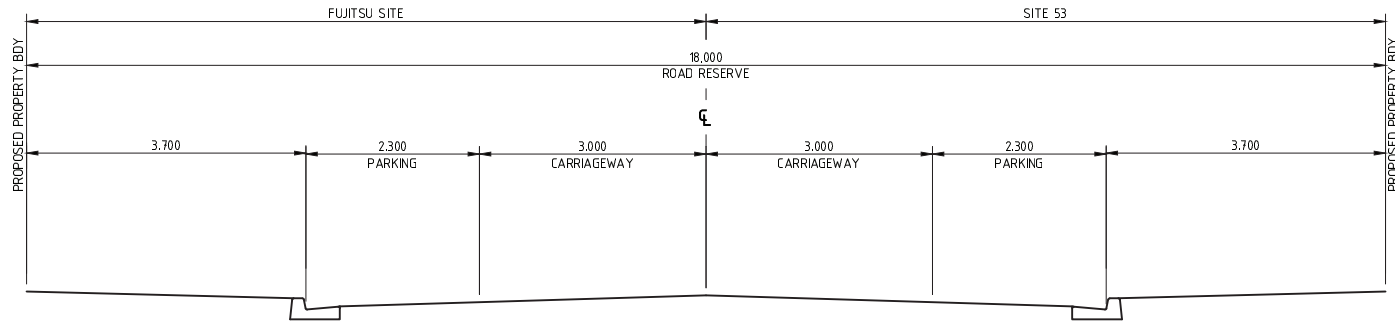

ULTIMATE TYPICAL CROSS SECTION
SCALE 150

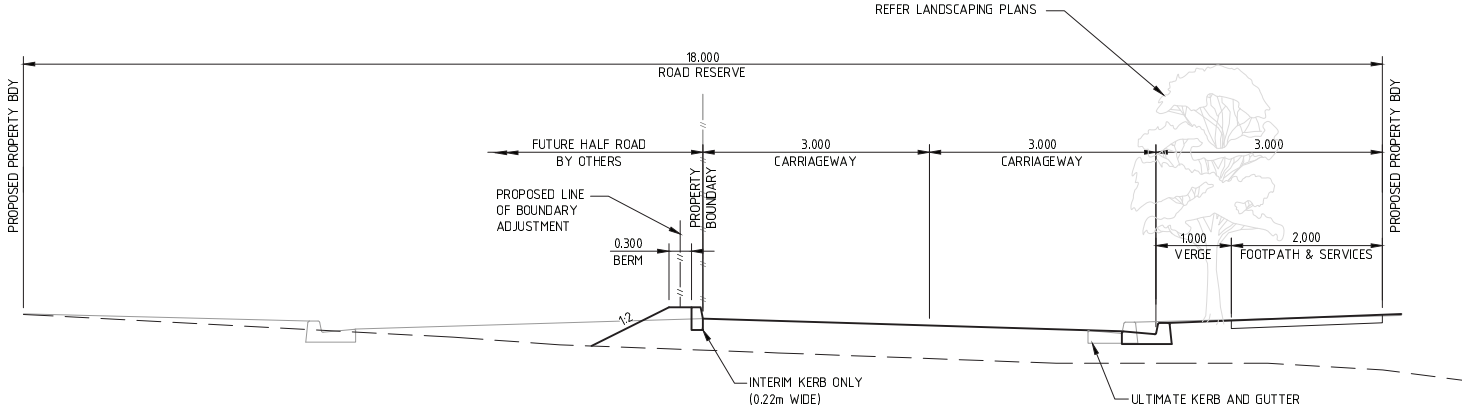

INTERIM TYPICAL CROSS SECTION
SCALE 150

										ARCHITECT										CLIENT										PROJECT										STATUS										ISSUED FOR APPROVAL										TITLE	
																														Sydney Office— L2, 8 Windmill St, Sydney NSW 2000 P / +612 9770 3300 E / info@bgeeng.com bgeeng.com																				2 FIGTREE DRIVE SYDNEY OLYMPIC PARK (SITE 53)										NOT TO BE USED FOR CONSTRUCTION										LONGITUDINAL SECTIONS AND TYPICAL ROAD SECTION	
B					04.08.15					ISSUED FOR DA APPROVAL					TW					A					06.07.15					ISSUED FOR INFORMATION					TW					REV					DATE					DESCRIPTION					RVD					REV					DATE					DESCRIPTION					RVD	
										REVISIONS																				REVISIONS	

Appendix C

Swept Path Diagrams