



Telephone +61 2 8297 7200
Facsimile +61 2 8297 7299
www.bvm.com.au

INTELLECTUAL PROPERTY
COPYRIGHT BVM ARCHITECTURE PTY LIMITED. UNLESS OTHERWISE
AGREED IN WRITING, ALL RIGHTS TO THIS DOCUMENT ARE SUBJECT TO
PAYMENT IN FULL OF ALL BVM CHARGES. THIS DOCUMENT MAY ONLY BE
USED FOR THE EXPRESS PURPOSE AND PROJECT FOR WHICH IT HAS
BEEN CREATED AND DELIVERED. AS NOTIFIED IN WRITING BY BVM AND
THIS DOCUMENT MAY NOT BE OTHERWISE COPIED OR COPIED ANY
UNAUTHORISED USE OF THIS DOCUMENT IS AT THE USER'S SOLE RISK
AND WITHOUT LIMITING BVM'S RIGHTS THE USER RELEASES AND
INDEMNITIES BVM FROM AND AGAINST ALL LOSS SO ARISING.

NOTE
CONTRACTOR TO CHECK AND VERIFY ALL DIMENSIONS ON SITE PRIOR TO
COMMENCEMENT OF WORK OR PREPARATION OF SHOP DRAWINGS. DO NOT
SCALE THIS DRAWING.

ISSUE	DATE	FOR
A	27/05/2015	Coordination Issue
B	26/06/2015	Coordination Issue
C	16/07/2015	Coordination Issue
D	20/07/15	Coordination Issue
E	30/07/2015	Coordination Issue
F	07/08/2015	Issued for DA
H	11/09/2015	Issued for DA

CONSULTANT
URBIS
TEL 02 8233 7621
CONSULTANT
BG&E
TEL 02 9770 3300
CONSULTANT
JHA
TEL 02 9437 1000
CONSULTANT
STEENSEN VARMING
TEL 02 9967 2200
PROJECT MANAGER
MIRVAC DESIGN
TEL 02 9080 8000
CLIENT

MIRVAC PROJECTS PTY LTD
CLIENT NUMBER

TEL 02 9080 8000
PROJECT

2 FIG TREE DRIVE
SYDNEY OLYMPIC PARK
BVM PROJECT NUMBER

S1502006
DRAWING KEY



PROJECT NORTH TRUE NORTH
GRAPHIC SCALE
0 4000 10000
SCALE @ A1

1:200 DO NOT SCALE
STATUS

DRAWING

GENERAL ARRANGEMENT
PLAN LEVEL 08

DA-2111 H

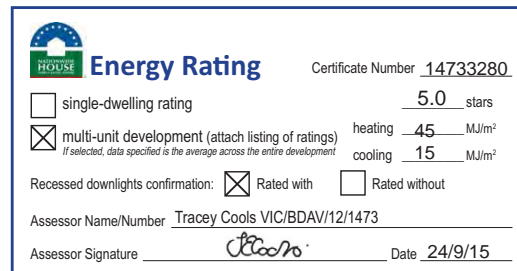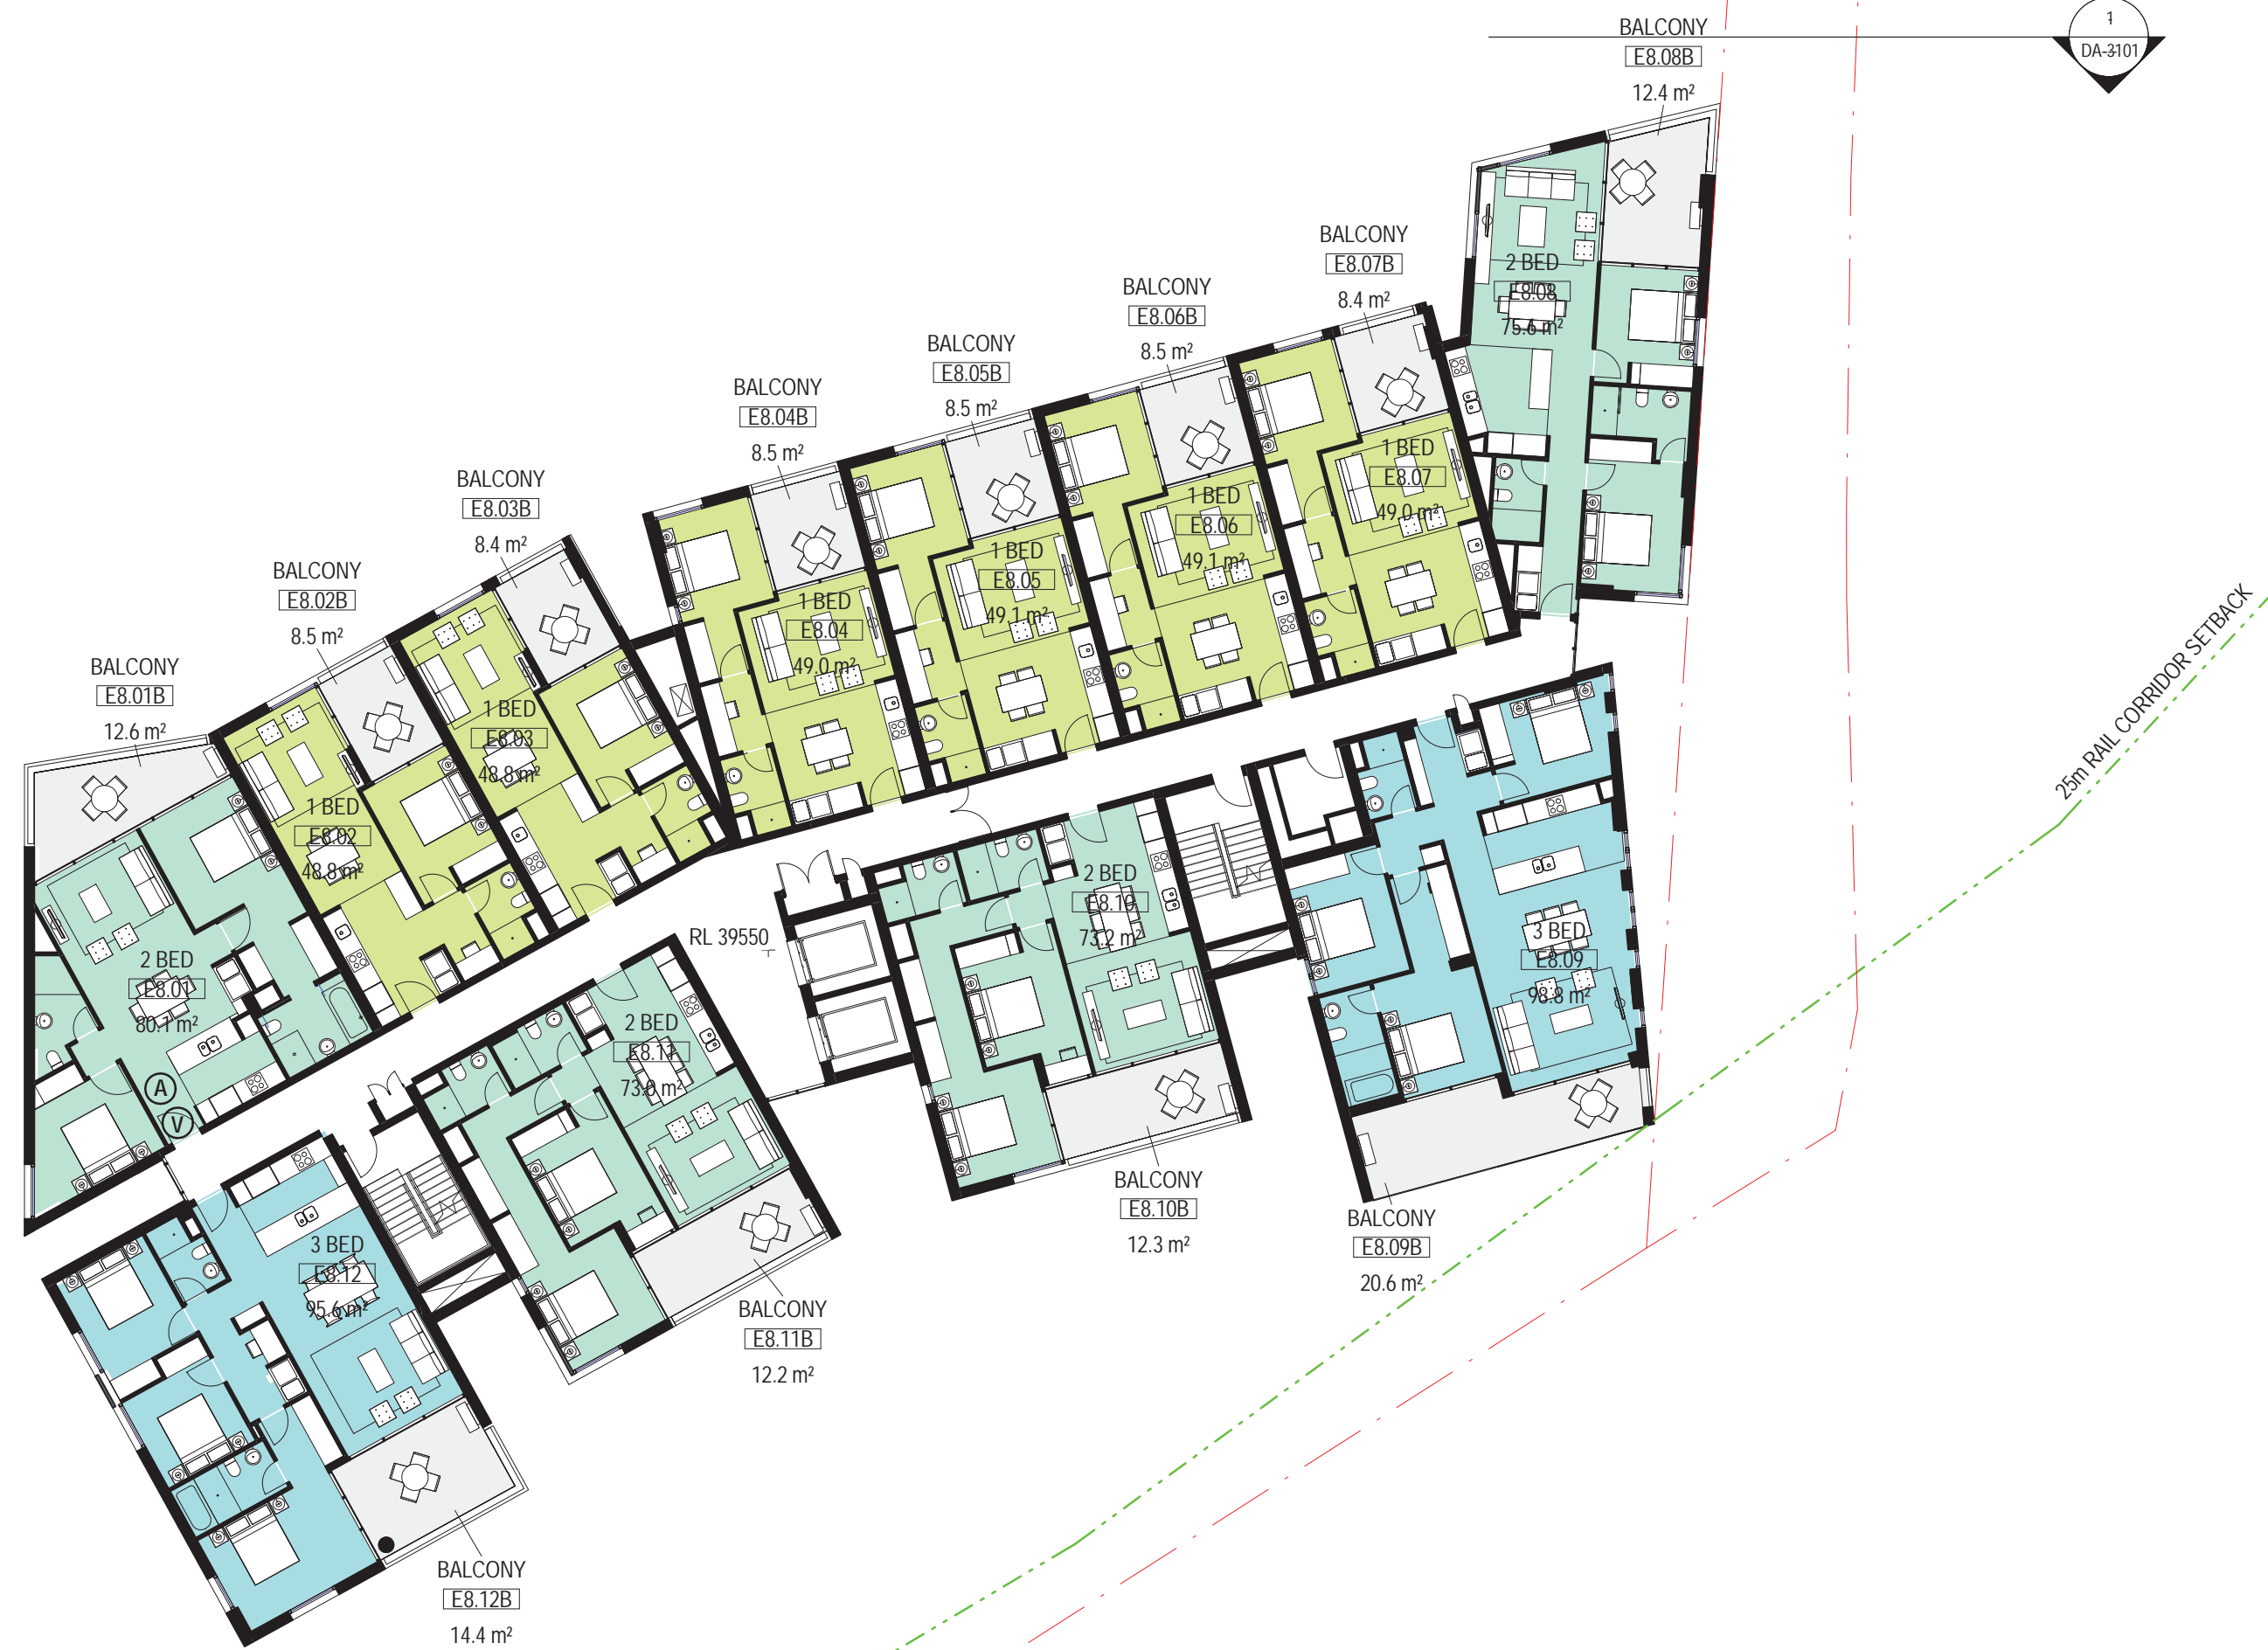

ISSUE	DATE	FOR
A	27/05/2015	Coordination Issue
B	26/06/2015	Coordination Issue
C	16/07/2015	Coordination Issue
D	20/07/15	Coordination Issue
E	30/07/2015	Coordination Issue
F	07/08/2015	Issued for DA
H	11/09/2015	Issued for DA



CONSULTANT
URBIS
TEL 02 8233 7621
CONSULTANT
BG&E
TEL 02 9770 3300
CONSULTANT
JHA
TEL 02 9437 1000
CONSULTANT
STEENSEN VARMING
TEL 02 9967 2200
PROJECT MANAGER
MIRVAC DESIGN
TEL 02 9080 8000
CLIENT


MIRVAC PROJECTS PTY LTD
CLIENT NUMBER

TEL 02 9080 8000
PROJECT

2 FIG TREE DRIVE
SYDNEY OLYMPIC PARK
BVN PROJECT NUMBER

S1502006
DRAWING KEY

PROJECT NORTH TRUE NORTH

GRAPHIC SCALE

SCALE @ A1

1:200 DO NOT SCALE
STATUS

DRAWING

GENERAL ARRANGEMENT
PLAN LEVEL 09

DA-2112 H

