
- 1 RETAIL PLAZA
   2 MOUNDED GARDENS PROVIDE SOIL DEPTH FOR TREE PLANTINGS AND ACT AS A TRANSITION BETWEEN
  - COMMUNAL GARDENS AND PRIVATE COURTYARDS

GARDEN PATH FOR ACCESS TO PRIVATE COURTYARDS

- 4 1.20 m HIGH PALISADE FENCE TO PRIVATE COURTYARDS
- EAST BUILDING ENTRY
- "OUTDOOR LOBBY" SEATING WALLS EXTEND FROM ENTRY PORTAL, TO PROVIDE SEATING / MEETING POINTS
- LAWN AREAS
- SEATING / GATHERING AREA
- MAIN PATHWAY
- 10 PRIVATE COURTYARD



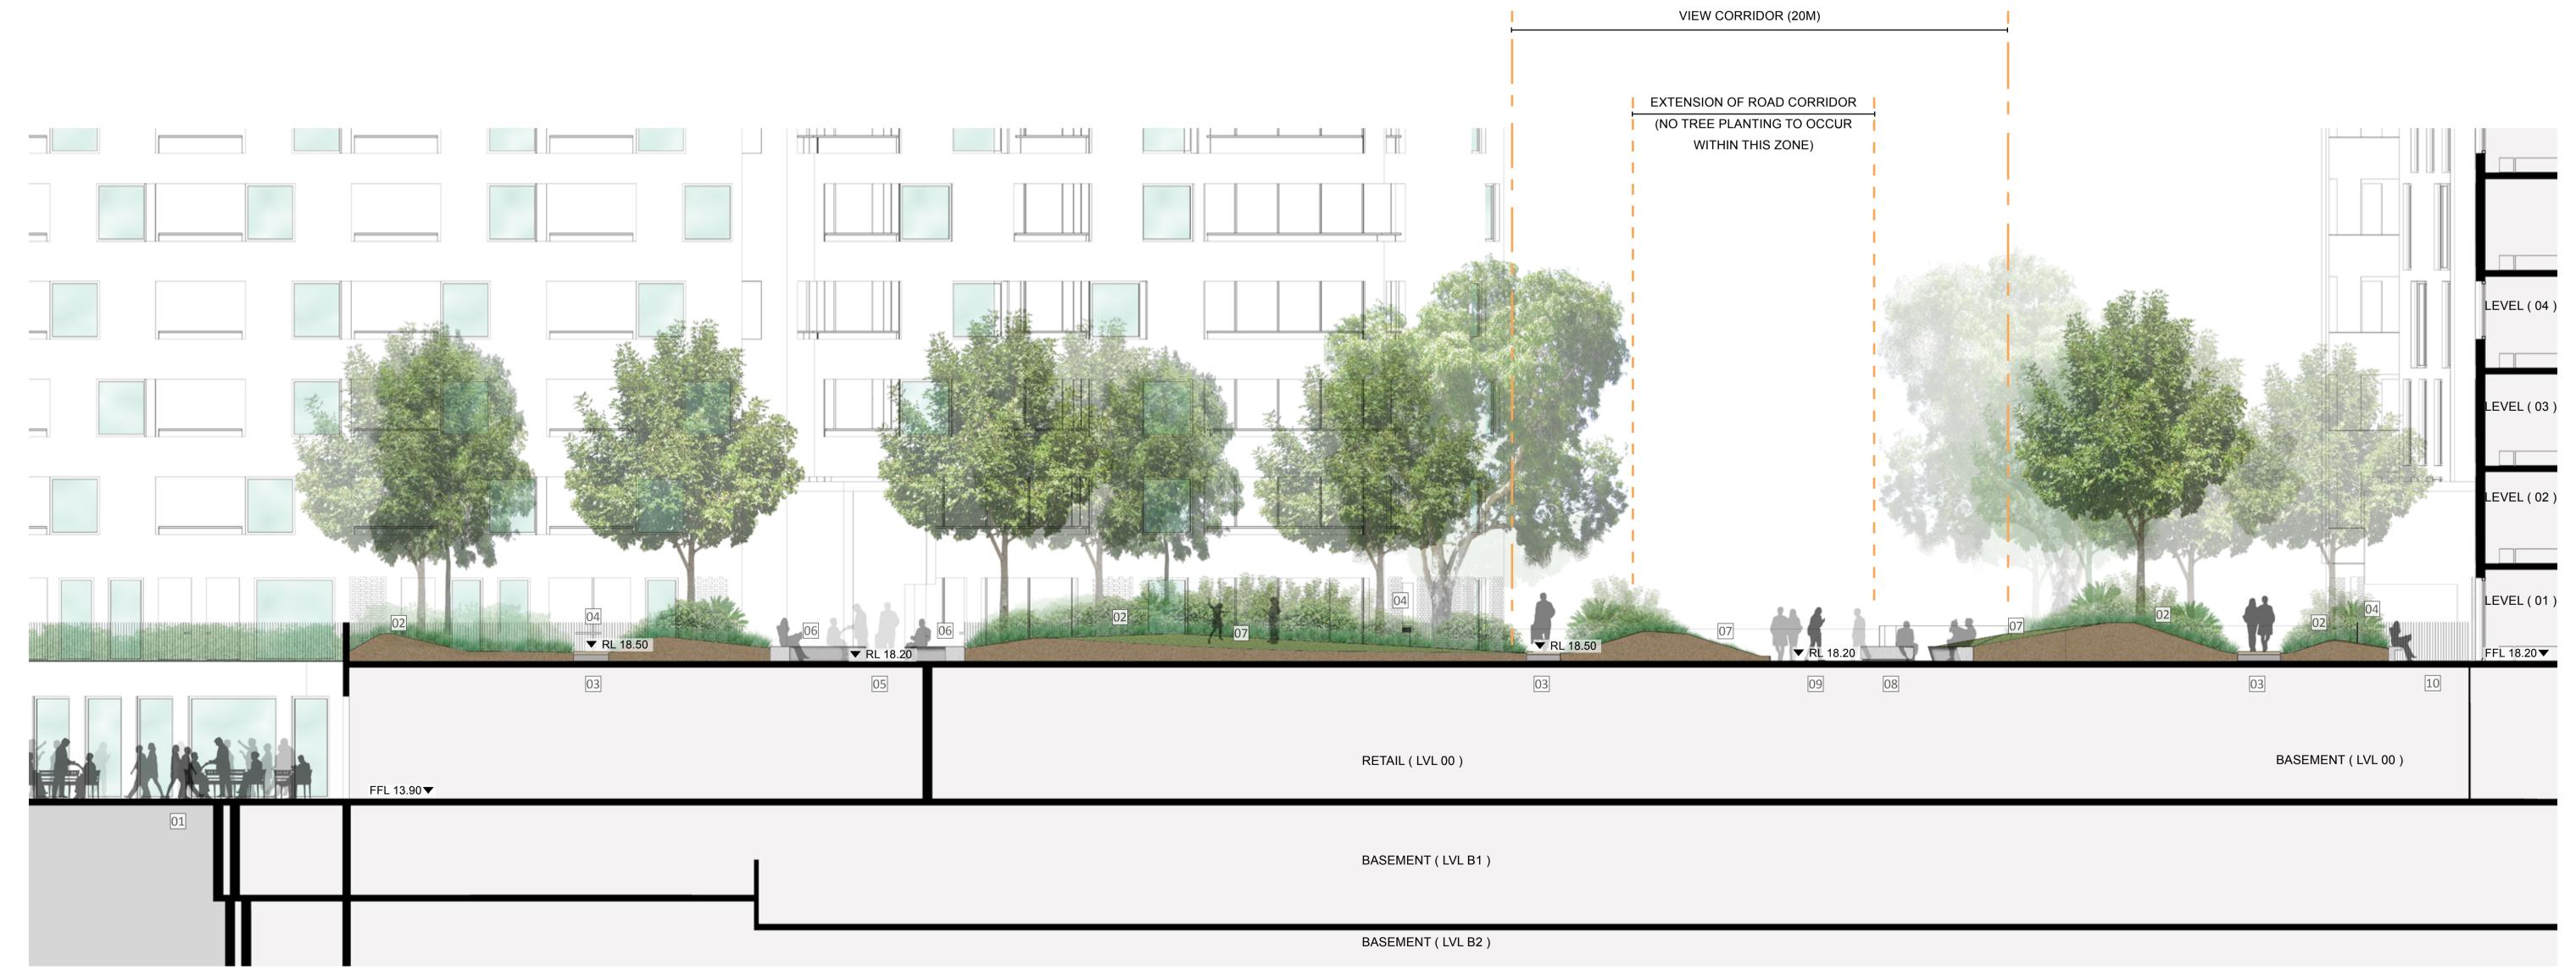

SECTION G G - COMMUNAL GARDENS ( PODIUM LEVEL )

-							
	ISS.	s.	AMENDMENT	DATE	BY	ARCHITECT	
	A	4	DRAFT Development Application	10.06.15	KR	BVN Architecture	
	0 1 <u>.5 4</u> 6m в	3	DRAFT Development Application	05.08.15	LB	255 Pitt Street	
	C		Development Application	07.08.15	LB/KR	Sydney, NSW, 2000, T +61 2 8297 7200	
	D	)	Development Application	10.08.15	LB/KR	1 .01 2 0207 7200	
	1:100 @ A1	Ε	Development Application	23.09.15	LB/KR		







TYPICAL SECTIONS (G-G)

PROJECT
SOP53 - 2 Fig Tree Drive, Sydney Olympic Park

