

Energy Rating

Certificate Number 14733280

5.0 stars

single-dwelling rating


multi-unit development (attach listing of ratings)

heating 4.5 MJ/m<sup>2</sup>

cooling 1.5 MJ/m<sup>2</sup>

Recessed downlights confirmed: ☒ Rated with ☐ Rated without

Assessor Name/Number Tracey Cook/VICREG/1921473

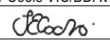Assessor Signature  Date 24/9/15


1  
DA-3100

INTELLECTUAL PROPERTY  
COPYRIGHT BVN ARCHITECTURE PTY LIMITED. UNLESS OTHERWISE AGREED IN WRITING, ALL RIGHTS TO THIS DOCUMENT ARE SUBJECT TO PAYMENT IN FULL OF ALL BVN CHARGES. THIS DOCUMENT MAY ONLY BE USED FOR THE EXPRESS PURPOSE AND PROJECT FOR WHICH IT HAS BEEN CREATED AND DELIVERED. AS NOTIFIED IN WRITING BY BVN AND THIS DOCUMENT MAY NOT BE OTHERWISE COPIED OR REPRODUCED. ANY UNAUTHORISED USE OF THIS DOCUMENT IS AT THE USER'S SOLE RISK AND WITHOUT LIMITING BVN'S RIGHTS THE USER RELEASES AND INDEMNIFIES BVN FROM AND AGAINST ALL LOSS SO ARISING.

NOTE  
CONTRACTOR TO CHECK AND VERIFY ALL DIMENSIONS ON SITE PRIOR TO COMMENCEMENT OF WORK OR PREPARATION OF SHOP DRAWINGS. DO NOT SCALE THIS DRAWING.

| ISSUE | DATE       | FOR                |
|-------|------------|--------------------|
| A     | 27/05/2015 | Coordination Issue |
| B     | 26/06/2015 | Coordination Issue |
| C     | 16/07/2015 | Coordination Issue |
| D     | 20/07/15   | Coordination Issue |
| E     | 30/07/2015 | Coordination Issue |
| F     | 07/08/2015 | Issued for DA      |
| I     | 11/09/2015 | Issued for DA      |

CONSULTANT  
URBIS  
TEL 02 8233 7621  
CONSULTANT  
BG&E  
TEL 02 9770 3300  
CONSULTANT  
JHA  
TEL 02 9437 1000  
CONSULTANT  
STEENSEN VARMING  
TEL 02 9967 2200  
PROJECT MANAGER  
MIRVAC DESIGN  
TEL 02 9080 8000  
CLIENT

  
MIRVAC PROJECTS PTY LTD  
CLIENT NUMBER

TEL 02 9080 8000  
PROJECT

2 FIG TREE DRIVE  
SYDNEY OLYMPIC PARK  
BVN PROJECT NUMBER

S1502006  
DRAWING KEY

PROJECT NORTH TRUE NORTH

GRAPHIC SCALE

0 4000 10000

SCALE @ A1

(A) ACCESSIBLE APARTMENT

(V) VISITABLE APARTMENT

AH: ACCESS HATCH

VS: VENTILATING SKYLIGHT

SL: SKYLIGHT

GEX: GARBAGE ROOM EXHAUST

CPEX: CAR PARK EXHAUST

GENERAL ARRANGEMENT  
PLAN LEVEL 15

DA-2118

ISSUE

I

C:\REVIT\_1\LOCAL2015\1502006-ARR-2\FD-Building\_Fld\_DA\_Annexment\_Boulton.rvt 11/09/2015 3:14:32 PM



Telephone +61 2 8297 7200  
Facsimile +61 2 8297 7299  
www.bvm.com.au

INTELLECTUAL PROPERTY  
COPYRIGHT BVM ARCHITECTURE PTY LIMITED. UNLESS OTHERWISE AGREED IN WRITING, ALL RIGHTS TO THIS DOCUMENT ARE SUBJECT TO PAYMENT IN FULL OF ALL BVM CHARGES. THIS DOCUMENT MAY ONLY BE USED FOR THE EXPRESS PURPOSE AND PROJECT FOR WHICH IT HAS BEEN CREATED AND DELIVERED. AS NOTIFIED IN WRITING BY BVM AND THIS DOCUMENT MAY NOT BE OTHERWISE REPRODUCED OR COPIED. ANY UNAUTHORISED USE OF THIS DOCUMENT IS AT THE USER'S SOLE RISK AND WITHOUT LIMITING BVM'S RIGHTS THE USER RELEASES AND INDEMNIFIES BVM FROM AND AGAINST ALL LOSS SO ARISING.

NOTE  
CONTRACTOR TO CHECK AND VERIFY ALL DIMENSIONS ON SITE PRIOR TO COMMENCEMENT OF WORK OR PREPARATION OF SHOP DRAWINGS. DO NOT SCALE THIS DRAWING.

| ISSUE | DATE       | FOR                |
|-------|------------|--------------------|
| A     | 16/07/2015 | Coordination Issue |
| B     | 28/07/2015 | Coordination Issue |
| C     | 07/08/2015 | Issued for DA      |
| D     | 11/09/2015 | Issued for DA      |

CONSULTANT

URBIS  
TEL 02 8233 7621

CONSULTANT

BG&E  
TEL 02 9770 3300

CONSULTANT

JHA  
TEL 02 9437 1000

CONSULTANT

STEENSEN VARMING  
TEL 02 9967 2200

PROJECT MANAGER

MIRVAC DESIGN  
TEL 02 9080 8000

CLIENT



MIRVAC PROJECTS PTY LTD

CLIENT NUMBER

TEL 02 9080 8000


PROJECT

2 FIG TREE DRIVE  
SYDNEY OLYMPIC PARK

BVN PROJECT NUMBER

S1502006

DRAWING KEY

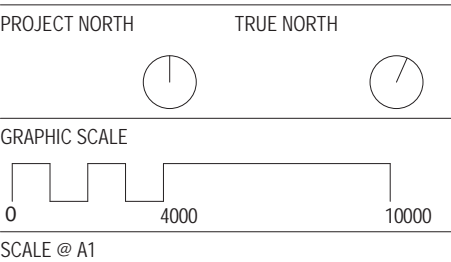

(A) ACCESSIBLE APARTMENT

(V) VISITABLE APARTMENT

AH: ACCESS HATCH

VS: VENTILATING SKYLIGHT

SL: SKYLIGHT

GEX: GARBAGE ROOM EXHAUST

CPEX: CAR PARK EXHAUST


DRAWING

GENERAL ARRANGEMENT  
ROOF PLAN

DA-2119

ISSUE

D

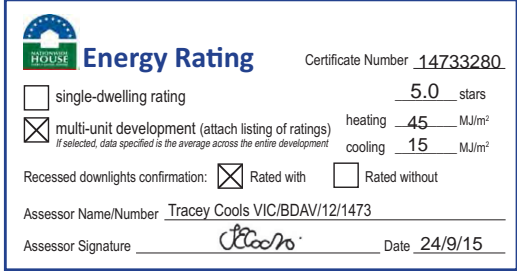



| ISSUE | DATE       | FOR                |
|-------|------------|--------------------|
| A     | 14/07/2015 | For Information    |
| B     | 23/07/2015 | Coordination Issue |
| C     | 06/08/2015 | Coordination Issue |
| D     | 07/08/2015 | Issued for DA      |
| E     | 11/09/2015 | Issued for DA      |

CONSULTANT  
URBIS  
TEL 02 8233 7621  
CONSULTANT  
BG&E  
TEL 02 9770 3300  
CONSULTANT  
JHA  
TEL 02 9437 1000  
CONSULTANT  
STEENSEN VARMING  
TEL 02 9967 2200  
PROJECT MANAGER  
MIRVAC DESIGN  
TEL 02 9080 8000  
CLIENT



MIRVAC PROJECTS PTY LTD  
CLIENT NUMBER

TEL 02 9080 8000  
PROJECT

2 FIG TREE DRIVE  
SYDNEY OLYMPIC PARK  
BVN PROJECT NUMBER

S1502006  
DRAWING KEY

GRAPHIC SCALE  
0 2000 5000  
SCALE @ A1


1:100 DO NOT SCALE  
STATUS

DRAWING


ADAPTABLE APARTMENTS

DA-2200


ISSUE  
E

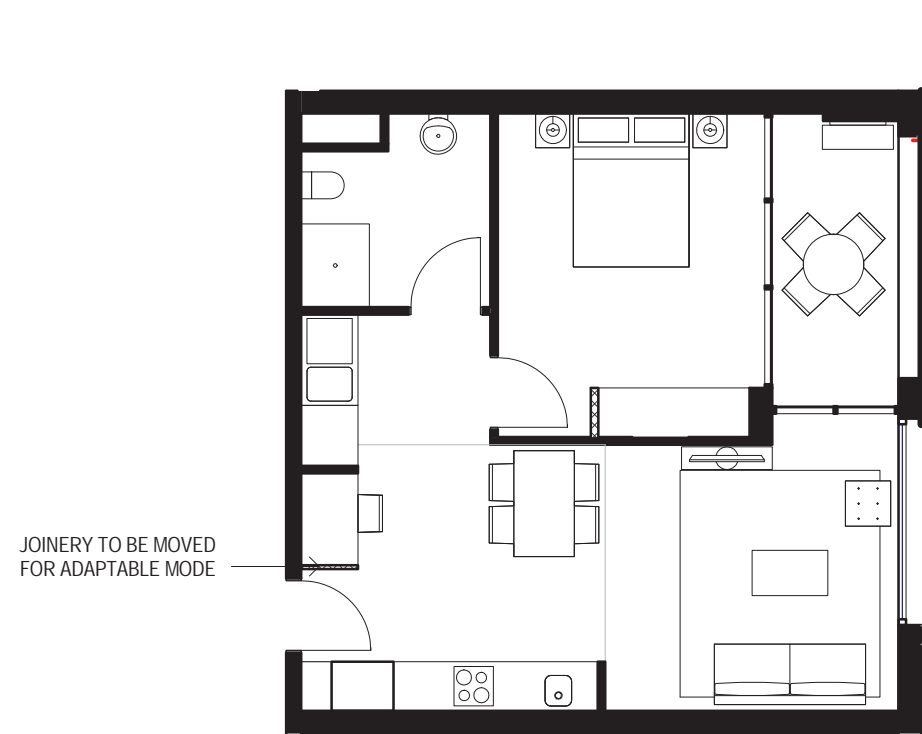


1 BED - TYPE 1 PRE-ADAPTION

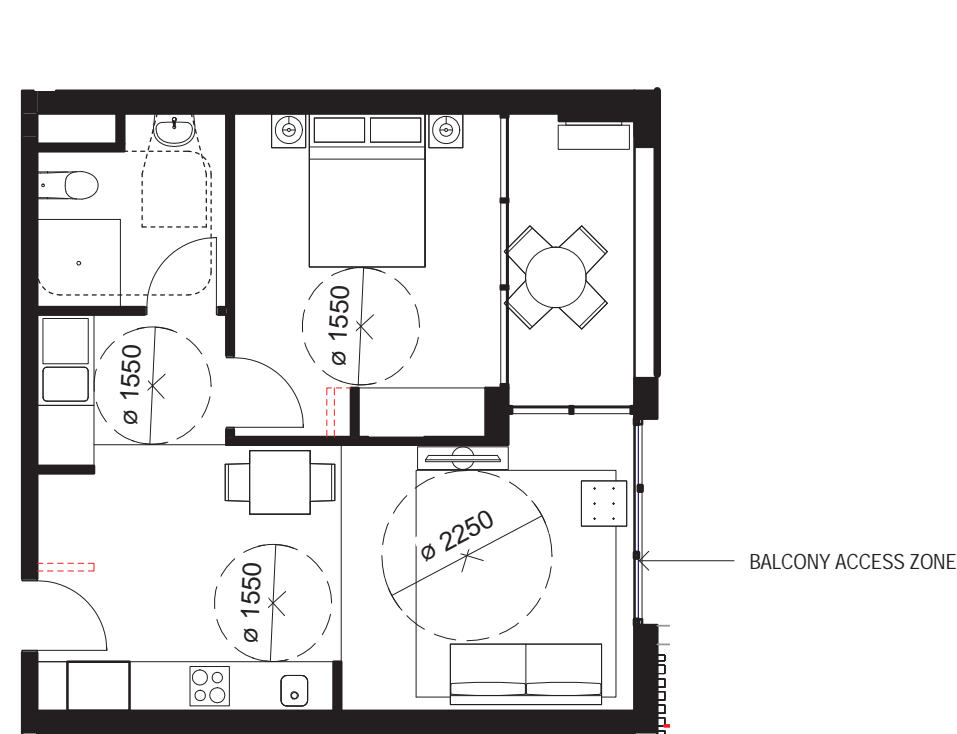


1 BED - TYPE 1 POST ADAPTION

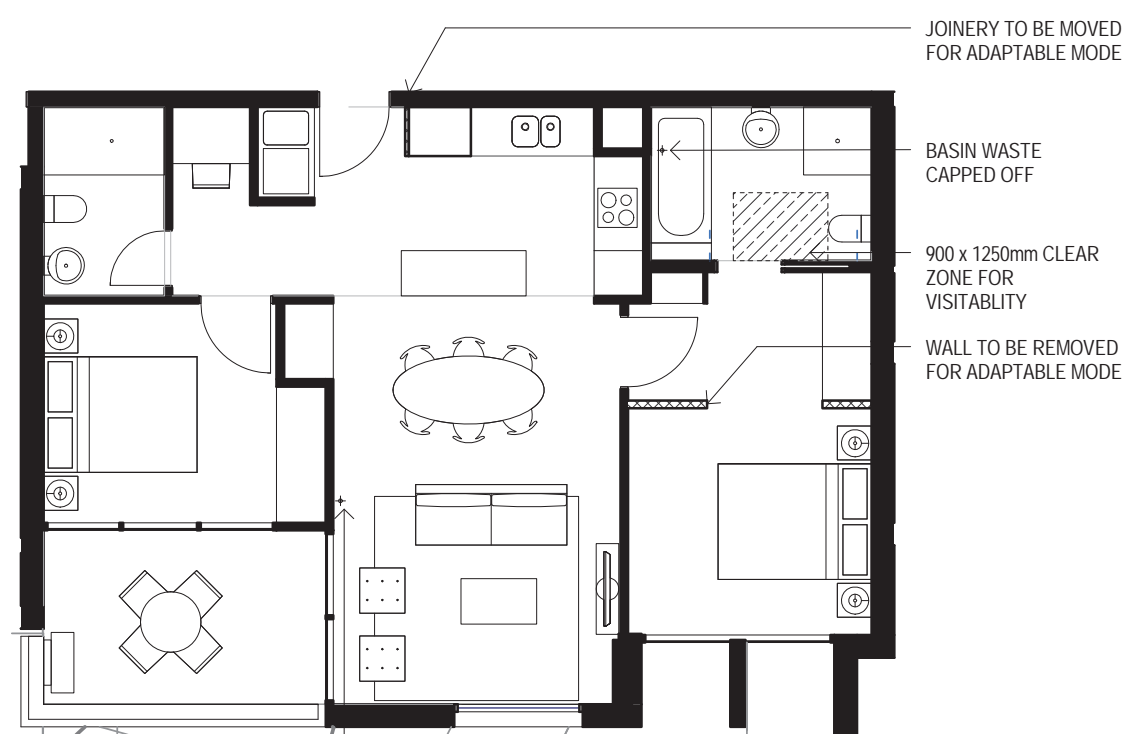


2 BED TYPE 1: PRE-ADAPTION

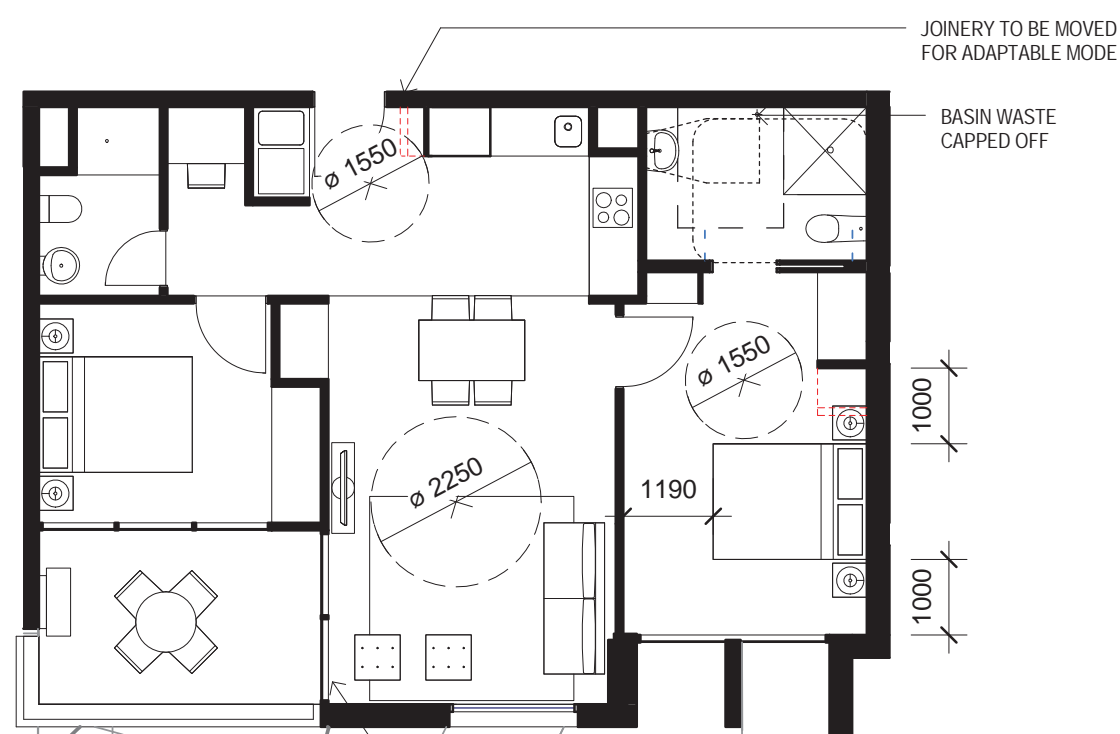


2 BED TYPE 1: POST ADAPTION

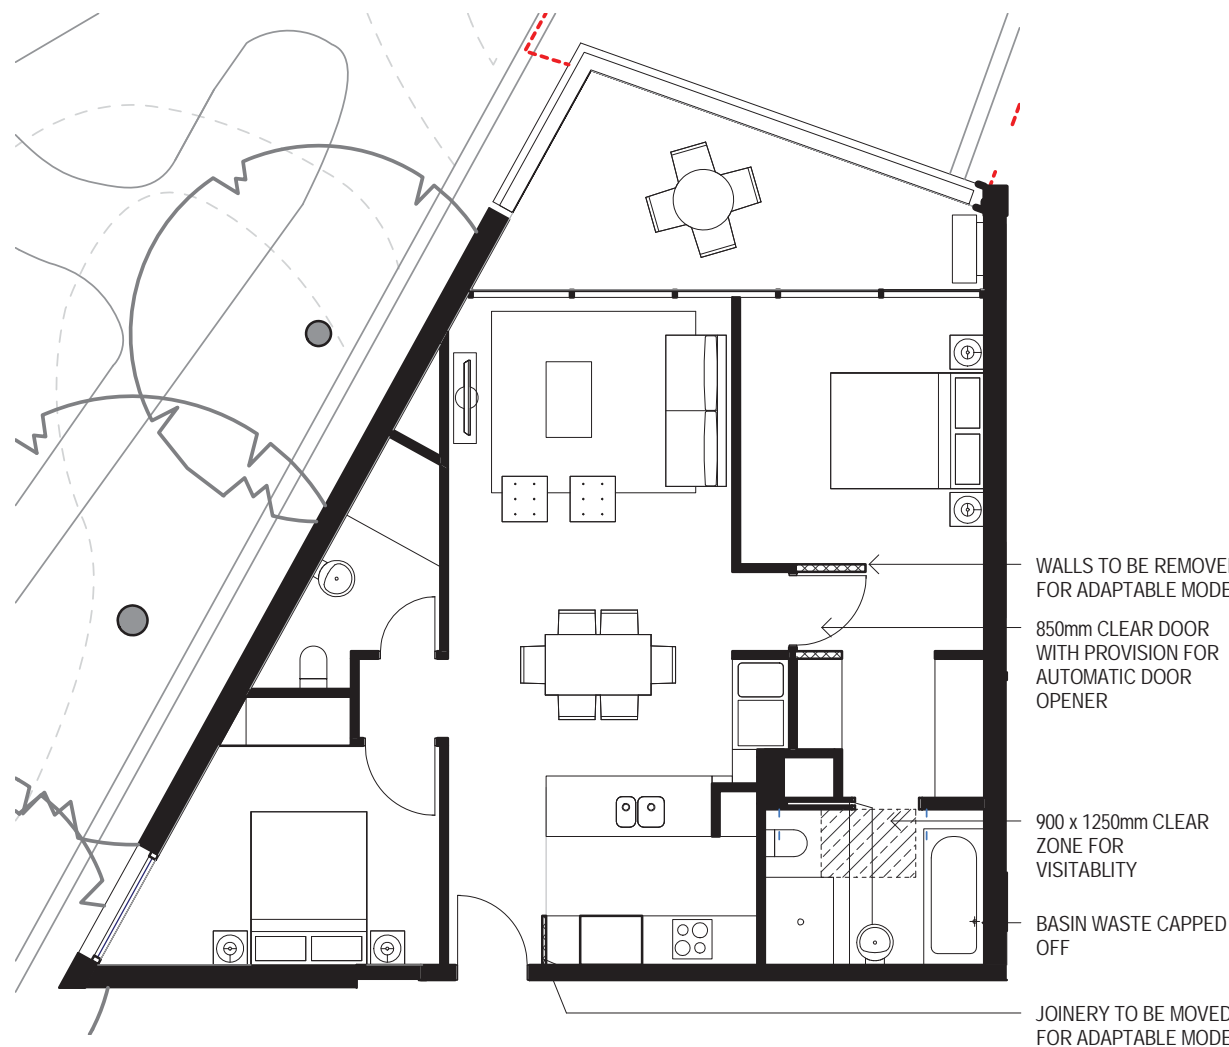


2 BED TYPE 2: PRE-ADAPTION

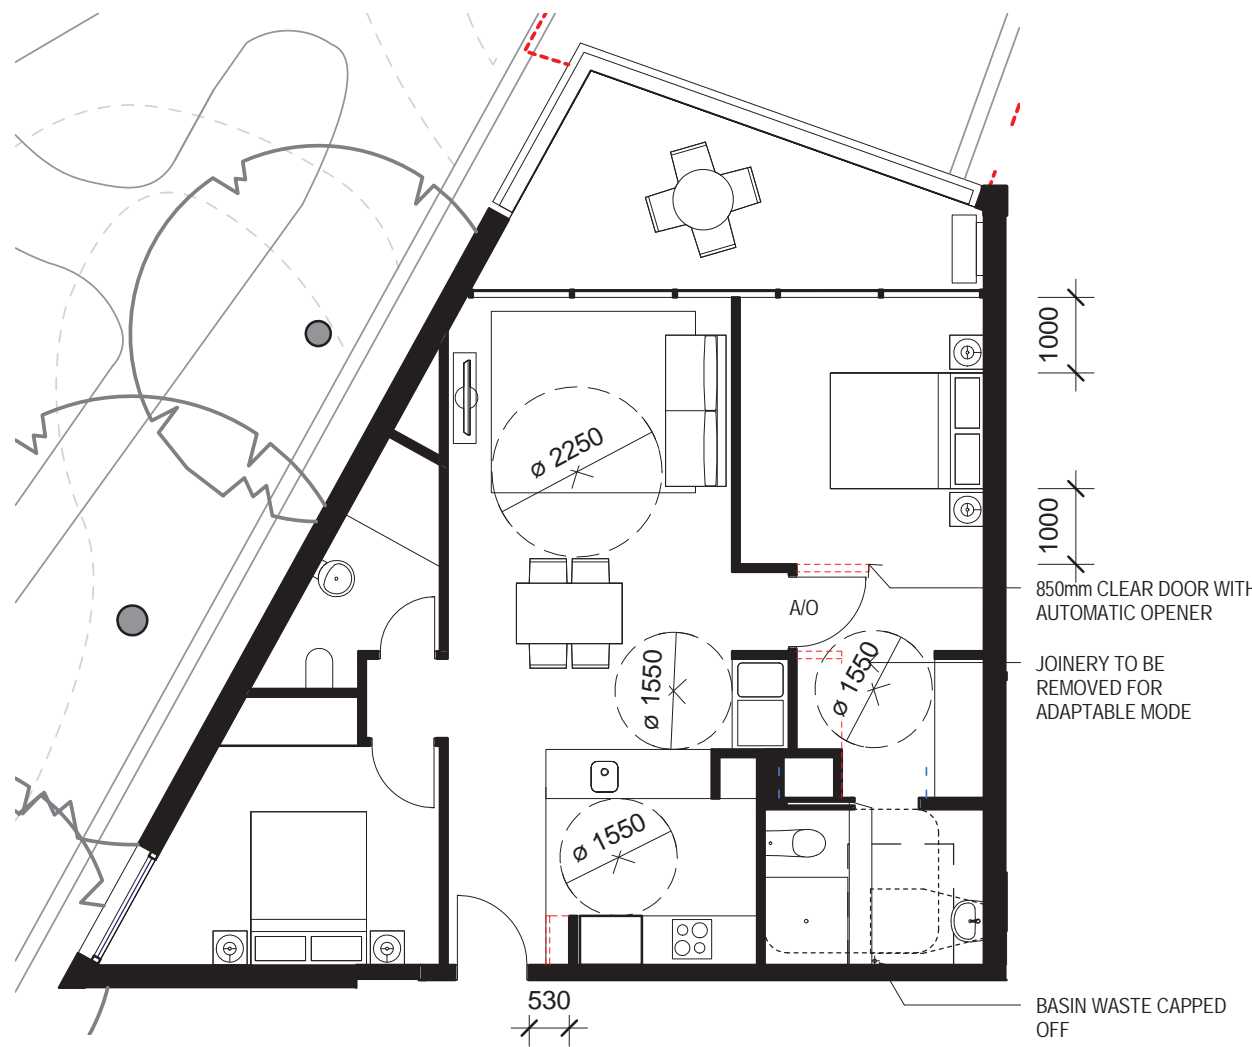


2 BED TYPE 2: POST ADAPTION

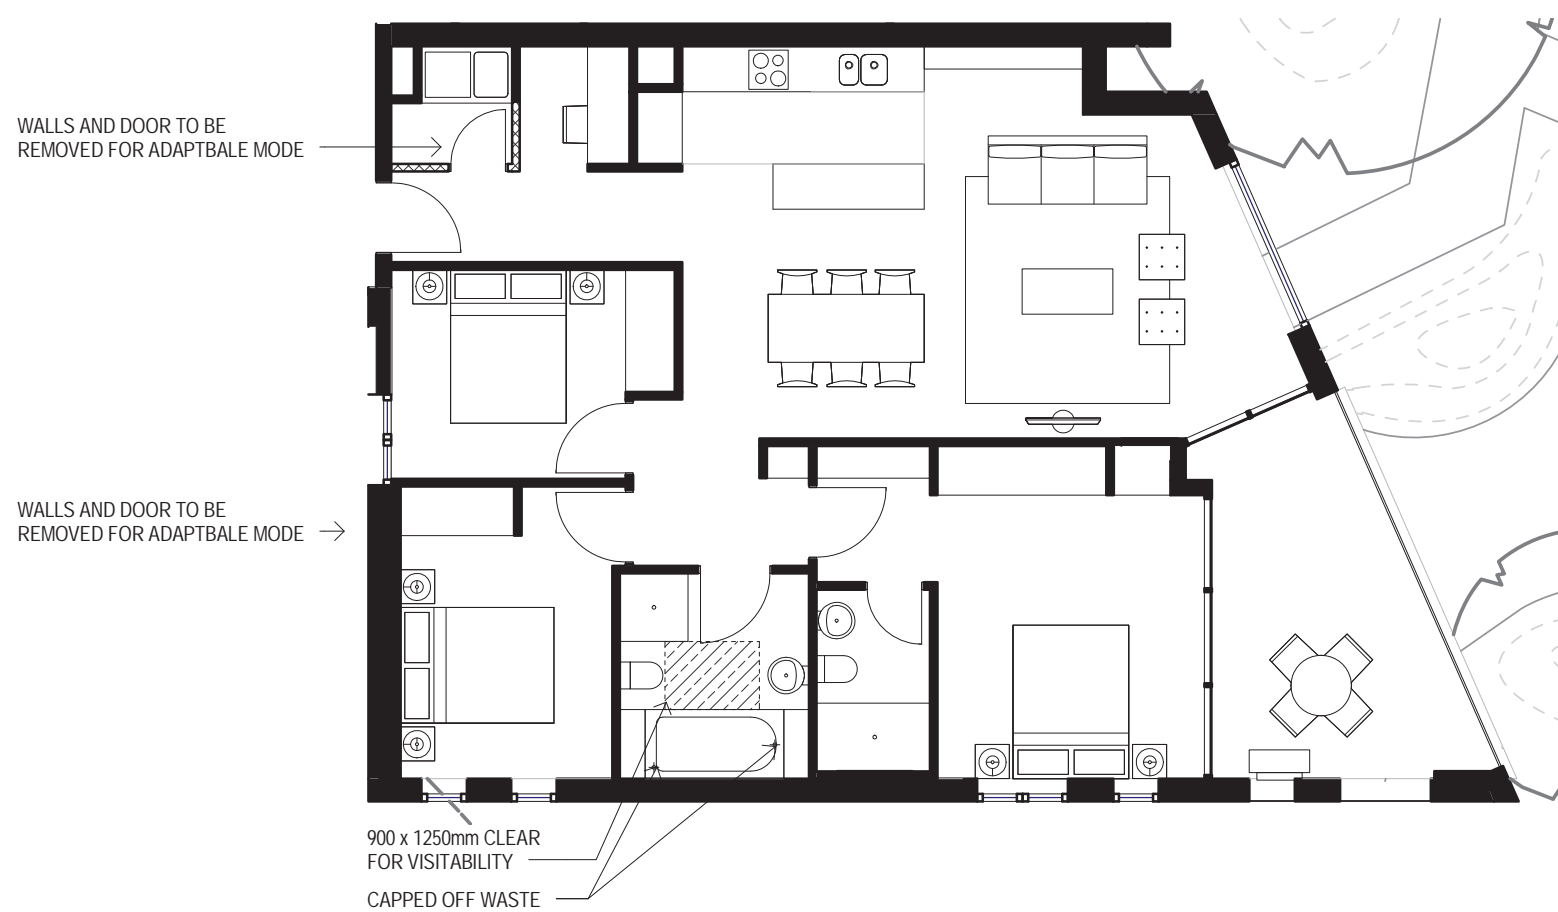

3 BED TYPE 1: PRE ADAPTION

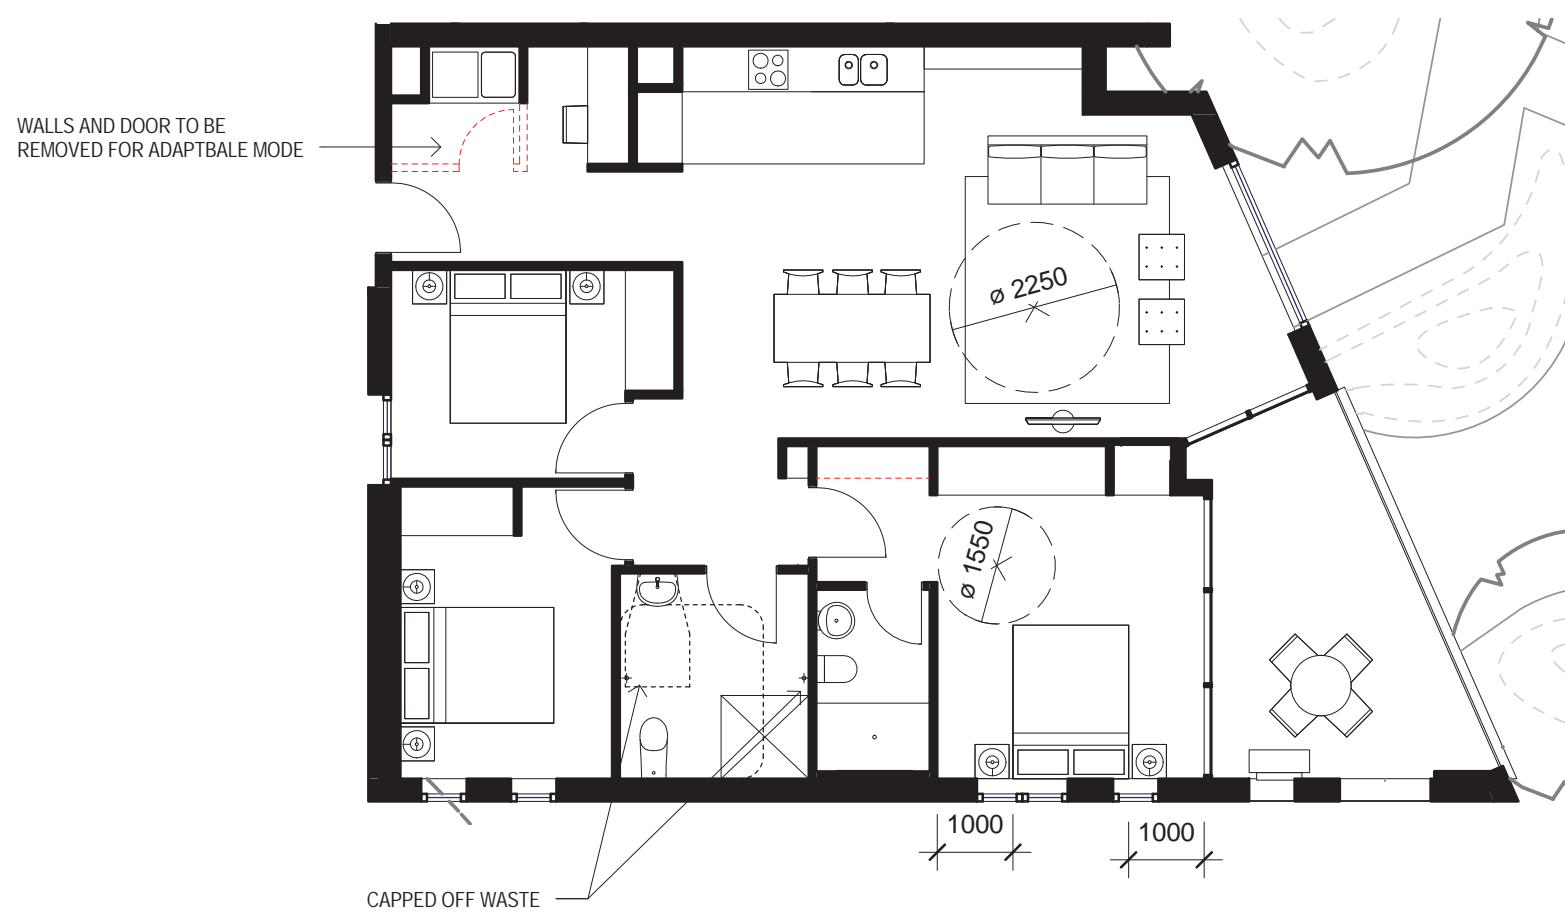

3 BED TYPE 1: POST ADAPTION

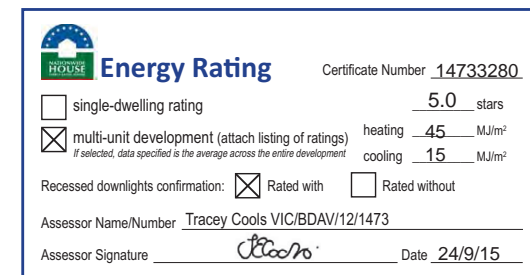

| B1 - ADAPTABLE<br>APARTMENT SCHEDULE |      |
|--------------------------------------|------|
| Number                               | Type |

|                 |          |
|-----------------|----------|
| LEVEL 01        |          |
| E1.01           | 2 BED-T2 |
| W1.09           | 1 BED-T1 |
| W1.11           | 2 BED-T1 |
| LEVEL 02        |          |
| E2.01           | 2 BED-T2 |
| S2.10           | 3 BED-T1 |
| W2.11           | 2 BED-T1 |
| LEVEL 03        |          |
| E3.01           | 2 BED-T2 |
| S3.10           | 3 BED-T1 |
| W3.11           | 2 BED-T1 |
| W3.12           | 2 BED-T1 |
| LEVEL 04        |          |
| E4.01           | 2 BED-T2 |
| S4.10           | 3 BED-T1 |
| W4.11           | 2 BED-T1 |
| W4.12           | 2 BED-T1 |
| LEVEL 05        |          |
| E5.01           | 2 BED-T2 |
| S5.10           | 3 BED-T1 |
| W5.09           |          |
| W5.11           | 2 BED-T1 |
| LEVEL 06        |          |
| E6.01           | 2 BED-T2 |
| S6.10           | 3 BED-T1 |
| W6.11           | 2 BED-T1 |
| W6.12           | 2 BED-T1 |
| LEVEL 07        |          |
| E7.01           | 2 BED-T2 |
| S7.10           | 3 BED-T1 |
| W7.11           | 2 BED-T1 |
| W7.12           | 2 BED-T1 |
| LEVEL 08        |          |
| E8.01           | 2 BED-T2 |
| S8.10           | 3 BED-T1 |
| W8.11           | 2 BED-T1 |
| W8.12           | 2 BED-T1 |
| LEVEL 09        |          |
| E9.01           | 2 BED-T2 |
| S9.10           | 3 BED-T1 |
| W9.11           | 2 BED-T1 |
| W9.12           | 2 BED-T1 |
| LEVEL 10        |          |
| E10.01          | 2 BED-T2 |
| W10.11          | 2 BED-T1 |
| W10.12          | 2 BED-T1 |
| LEVEL 11        |          |
| E11.01          | 2 BED-T2 |
| W11.11          | 2 BED-T1 |
| W11.12          | 2 BED-T1 |
| LEVEL 12        |          |
| E12.01          | 2 BED-T2 |
| LEVEL 13        |          |
| E13.01          | 2 BED-T2 |
| LEVEL 14        |          |
| E14.01          | 2 BED-T2 |
| Grand total: 43 |          |



INTELLECTUAL PROPERTY

COPYRIGHT BVN ARCHITECTURE PTY LIMITED. UNLESS OTHERWISE AGREED IN WRITING, ALL RIGHTS TO THIS DOCUMENT ARE SUBJECT TO PAYMENT IN FULL OF ALL BVN CHARGES. THIS DOCUMENT MAY ONLY BE USED FOR THE EXPRESS PURPOSE AND PROJECT FOR WHICH IT HAS BEEN CREATED AND DELIVERED. AS NOTIFIED IN WRITING BY BVN AND THIS DOCUMENT MAY NOT BE OTHERWISE USED, OR COPIED, ANY UNAUTHORISED USE OF THIS DOCUMENT IS AT THE USER'S SOLE RISK AND WITHOUT LIMITING BVN'S RIGHTS TO THE USER RELEASES AND INDEMNIFIES BVN FROM AND AGAINST ALL LOSS SO ARISING.

NOTE  
CONTRACTOR TO CHECK AND VERIFY ALL DIMENSIONS ON SITE PRIOR TO COMMENCEMENT OF WORK OR PREPARATION OF SHOP DRAWINGS. DO NOT SCALE THIS DRAWING.

| ISSUE | DATE       | FOR                |
|-------|------------|--------------------|
| A     | 27/05/2015 | Coordination Issue |
| B     | 26/06/2015 | Coordination Issue |
| C     | 16/07/2015 | Coordination Issue |
| D     | 21/07/2015 | Coordination Issue |
| E     | 07/08/2015 | Issued for DA      |
| F     | 11/09/2015 | Issued for DA      |

CONSULTANT

URBIS  
TEL 02 8233 7621

CONSULTANT

BC&E  
TEL 02 9770 3300

CONSULTANT

JHA  
TEL 02 9437 1000

CONSULTANT

STEENSEN VARMING  
TEL 02 9967 2200

PROJECT MANAGER

MIRVAC DESIGN  
TEL 02 9080 8000

CLIENT

  
MIRVAC PROJECTS PTY LTD

CLIENT NUMBER

TEL 02 9080 8000

PROJECT

2 FIG TREE DRIVE  
SYDNEY OLYMPIC PARK

BVN PROJECT NUMBER

S1502006

DRAWING KEY

GRAPHIC SCALE

0 4000 10000

SCALE @ A1

As indicated

DO NOT SCALE

STATUS

DRAWING

NORTH ELEVATION -


FIGTREE DRIVE

DA-3000

ISSUE

F

- BAL-1 GLASS BALUSTRADE  
BAL-2 METAL PALLISADE BALUSTRADE. COLOUR TBC  
BRK-1 FACE BRICKWORK - BOND TYPE 1. COLOUR TBC  
BRK-2 FACE BRICKWORK - BOND TYPE 2. COLOUR TBC  
BRK-3 FACE BRICKWORK - BOND TYPE 3. COLOUR TBC  
FIN-1 RENDER FINISH. COLOUR WHITE  
CLAD-1 VERTICAL METAL CLADDING. COLOUR  
EWS-1 METAL FRAMED WINDOWS, DOORS AND BLADE SCREENS  
CONC-1 CONCRETE FINISH TBC  
LVR-1 FIXED METAL VENTILATION LOUVRES

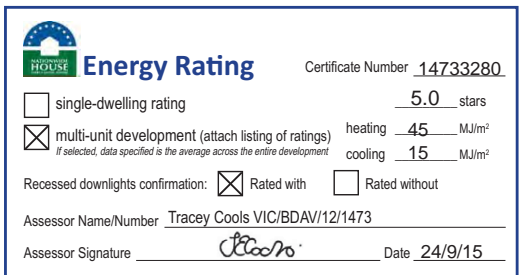



INTELLECTUAL PROPERTY

COPYRIGHT BUN ARCHITECTURE PTY LIMITED. UNLESS OTHERWISE AGREED IN WRITING, ALL RIGHTS TO THIS DOCUMENT ARE SUBJECT TO PAYMENT IN FULL OF ALL BUN CHARGES THIS DOCUMENT MAY ONLY BE USED FOR THE EXPRESS PURPOSE AND PROJECT FOR WHICH IT HAS BEEN CREATED AND DELIVERED. AS NOTIFIED IN WRITING BY BUN AND THIS DOCUMENT MAY NOT BE OTHERWISE USED, OR COPIED, ANY UNAUTHORISED USE OF THIS DOCUMENT IS AT THE USER'S SOLE RISK AND WITHOUT LIMITING BUN'S RIGHTS THE USER RELEASES AND INDEMNIFIES BUN FROM AND AGAINST ALL LOSS SO ARISING.

NOTE  
CONTRACTOR TO CHECK AND VERIFY ALL DIMENSIONS ON SITE PRIOR TO COMMENCEMENT OF WORK OR PREPARATION OF SHOP DRAWINGS. DO NOT SCALE THIS DRAWING

| ISSUE | DATE       | FOR                |
|-------|------------|--------------------|
| A     | 27/05/2015 | Coordination Issue |
| B     | 26/06/2015 | Coordination Issue |
| C     | 16/07/2015 | Coordination Issue |
| D     | 21/07/2015 | Coordination Issue |
| E     | 07/08/2015 | Issued for DA      |
| F     | 11/09/2015 | Issued for DA      |

CONSULTANT

URBIS  
TEL 02 8233 7621

CONSULTANT

BC&E  
TEL 02 9770 3300

CONSULTANT

JHA  
TEL 02 9437 1000

CONSULTANT

STEENSEN VARMING  
TEL 02 9967 2200

PROJECT MANAGER

MIRVAC DESIGN  
TEL 02 9080 8000

CLIENT

MIRVAC PROJECTS PTY LTD

CLIENT NUMBER

TEL 02 9080 8000

PROJECT

2 FIG TREE DRIVE

SYDNEY OLYMPIC PARK

BVN PROJECT NUMBER

S1502006

DRAWING KEY

GRAPHIC SCALE

0 4000 10000  
SCALE @ A1

As indicated

DO NOT SCALE

STATUS

DRAWING

EAST ELEVATION -



AUSTRALIA AVENUE

ISSUE

DA-3001

F

- BAL-1 GLASS BALUSTRADE
- BAL-2 METAL PALLISADE BALUSTRADE. COLOUR TBC
- BRK-1 FACE BRICKWORK - BOND TYPE 1. COLOUR TBC
- BRK-2 FACE BRICKWORK - BOND TYPE 2. COLOUR TBC
- BRK-3 FACE BRICKWORK - BOND TYPE 3. COLOUR TBC
- FIN-1 RENDER FINISH. COLOUR WHITE
- CLAD-1 VERTICAL METAL CLADDING. COLOUR
- EWS-1 METAL FRAMED WINDOWS, DOORS AND BLADE SCREENS
- CONC-1 CONCRETE FINISH TBC
- LVR-1 FIXED METAL VENTILATION LOUVRES

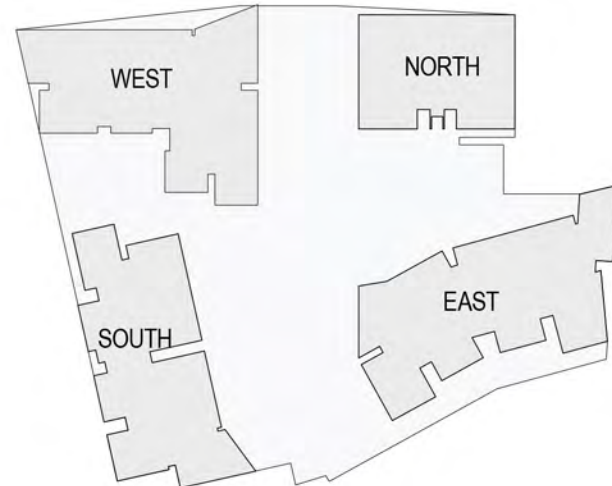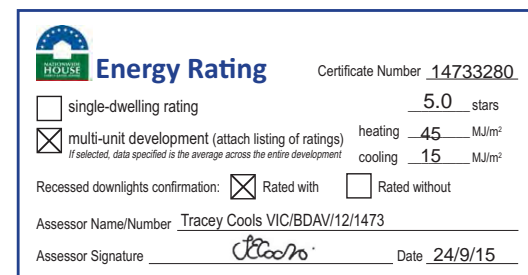



**INTELLECTUAL PROPERTY**

COPYRIGHT BVN ARCHITECTURE PTY LIMITED. UNLESS OTHERWISE AGREED IN WRITING, ALL RIGHTS TO THIS DOCUMENT ARE SUBJECT TO PAYMENT IN FULL OF ALL BVN CHARGES. THIS DOCUMENT MAY ONLY BE USED FOR THE EXPRESS PURPOSE AND PROJECT FOR WHICH IT HAS BEEN CREATED AND DELIVERED, AS NOTIFIED IN WRITING BY BVN, AND THIS DOCUMENT MAY NOT BE OTHERWISE USED, OR COPIED, ANY UNAUTHORISED USE OF THIS DOCUMENT IS AT THE USER'S SOLE RISK, AND WITHOUT LIMITING BVN'S RIGHTS THE USER RELEASES AND INDEMNIFIES BVN FROM AND AGAINST ALL LOSS SO ARISING.

**NOTE**  
CONTRACTOR TO CHECK AND VERIFY ALL DIMENSIONS ON SITE PRIOR TO COMMENCEMENT OF WORK OR PREPARATION OF SHOP DRAWINGS. DO NOT SCALE THIS DRAWING

| ISSUE | DATE       | FOR                |
|-------|------------|--------------------|
| A     | 27/05/2015 | Coordination Issue |
| B     | 26/06/2015 | Coordination Issue |
| C     | 16/07/2015 | Coordination Issue |
| D     | 20/07/15   | Coordination Issue |
| E     | 07/08/2015 | Issued for DA      |
| F     | 11/09/2015 | Issued for DA      |

CONSULTANT  
URBIS  
TEL 02 8233 7621

CONSULTANT  
BG&E  
TEL 02 9770 3300

CONSULTANT  
JHA  
TEL 02 9437 1000

CONSULTANT  
STEENSEN VARMING  
TEL 02 9967 2200

PROJECT MANAGER  
MIRVAC DESIGN  
TEL 02 9080 8000


CLIENT

TEL 02 9080 8000  
PROJECT

2 FIG TREE DRIVE  
SYDNEY OLYMPIC PARK  
SVN PROJECT NUMBER

S1502006  
DRAWING KEY

GRAPHIC SCALE

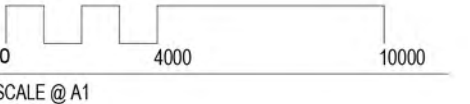

| As indicated | DO NOT SCALE |
|--------------|--------------|
| STATUS       |              |

## DRAWING

WEST ELEVATION - NEW  
STREET

DA-3002

UE



BAL-1 GLASS BALUSTRADE  
BAL-2 METAL PALLISADE BALUSTRADE, COLOUR TBC  
BRK-1 FACE BRICKWORK - BOND TYPE 1, COLOUR TBC  
BRK-2 FACE BRICKWORK - BOND TYPE 2, COLOUR TBC  
BRK-3 FACE BRICKWORK - BOND TYPE 3, COLOUR TBC  
FIN-1 RENDER FINISH, COLOUR WHITE  
CLAD-1 VERTICAL METAL CLADDING, COLOUR  
EWS-1 METAL FRAMED WINDOWS, DOORS AND BLADE SCREENS  
CONC-1 CONCRETE FINISH TBC  
LVR-1 FIXED METAL VENTILATION LOUVRES



Telephone +61 2 8297 7200  
Facsimile +61 2 8297 7299  
www.bvm.com.au

INTELLECTUAL PROPERTY  
COPYRIGHT BVM ARCHITECTURE PTY LIMITED. UNLESS OTHERWISE  
AGREED IN WRITING ALL RIGHTS TO THIS DOCUMENT ARE SUBJECT TO  
PAYMENT IN FULL OF ALL BVM CHARGES THIS DOCUMENT MAY ONLY BE  
USED FOR THE EXPRESS PURPOSE AND PROJECT FOR WHICH IT HAS  
BEEN CREATED AND DELIVERED. AS NOTIFIED IN WRITING BY BVM AND  
THIS DOCUMENT MAY NOT BE OTHERWISE USED, OR COPIED, ANY  
UNAUTHORISED USE OF THIS DOCUMENT IS AT THE USER'S SOLE RISK  
AND WITHOUT LIMITING BVM'S RIGHTS THE USER RELEASES AND  
INDEMNIFIES BVM FROM AND AGAINST ALL LOSS SO ARISING.

NOTE  
CONTRACTOR TO CHECK AND VERIFY ALL DIMENSIONS ON SITE PRIOR TO  
COMMENCEMENT OF WORK OR PREPARATION OF SHOP DRAWINGS. DO NOT  
SCALE THIS DRAWING

| ISSUE | DATE       | FOR                |
|-------|------------|--------------------|
| A     | 27/05/2015 | Coordination Issue |
| B     | 26/06/2015 | Coordination Issue |
| C     | 16/07/2015 | Coordination Issue |
| D     | 07/08/2015 | Issued for DA      |
| F     | 11/09/2015 | Issued for DA      |

CONSULTANT  
URBIS  
TEL 02 8233 7621  
CONSULTANT  
BG&E  
TEL 02 9770 3300  
CONSULTANT  
JHA  
TEL 02 9437 1000  
CONSULTANT  
STEENSEN VARMING  
TEL 02 9967 2200  
PROJECT MANAGER  
MIRVAC DESIGN  
TEL 02 9080 8000  
CLIENT

MIRVAC PROJECTS PTY LTD  
CLIENT NUMBER  
TEL 02 9080 8000  
PROJECT

2 FIG TREE DRIVE  
SYDNEY OLYMPIC PARK  
BVM PROJECT NUMBER  
S1502006  
DRAWING KEY


GRAPHIC SCALE  
0 4000 10000  
SCALE @ A1

As indicated DO NOT SCALE  
STATUS

DRAWING

SOUTH ELEVATION - LINEAR  
PARK

ISSUE  
DA-3003 F

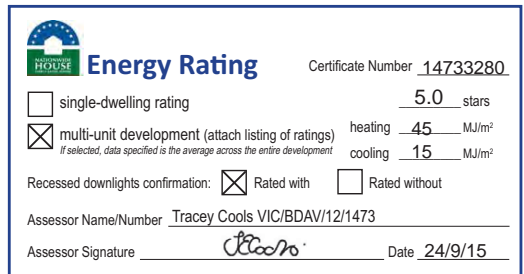



INTELLECTUAL PROPERTY

COPYRIGHT BVN ARCHITECTURE PTY LIMITED. UNLESS OTHERWISE AGREED IN WRITING, ALL RIGHTS TO THIS DOCUMENT ARE SUBJECT TO PAYMENT IN FULL OF ALL BVN CHARGES. THIS DOCUMENT MAY ONLY BE USED FOR THE EXPRESS PURPOSE AND PROJECT FOR WHICH IT HAS BEEN CREATED AND DELIVERED. AS NOTIFIED IN WRITING BY BVN AND THIS DOCUMENT MAY NOT BE OTHERWISE USED, OR COPIED, ANY UNAUTHORISED USE OF THIS DOCUMENT IS AT THE USER'S SOLE RISK AND WITHOUT LIMITING BVN'S RIGHTS TO THE USER RELEASES AND INDEMNIFIES BVN FROM AND AGAINST ALL LOSS SO ARISING.

NOTE  
CONTRACTOR TO CHECK AND VERIFY ALL DIMENSIONS ON SITE PRIOR TO COMMENCEMENT OF WORK OR PREPARATION OF SHOP DRAWINGS. DO NOT SCALE THIS DRAWING.

| ISSUE | DATE       | FOR                |
|-------|------------|--------------------|
| A     | 27/05/2015 | Coordination Issue |
| B     | 21/07/2015 | Coordination Issue |
| C     | 07/08/2015 | Issued for DA      |
| D     | 11/09/2015 | Issued for DA      |

CONSULTANT

URBIS

TEL 02 8233 7621

CONSULTANT

BC&E

TEL 02 9770 3300

CONSULTANT

JHA

TEL 02 9437 1000

CONSULTANT

STEENSEN VARMING

TEL 02 9967 2200

PROJECT MANAGER

MIRVAC DESIGN

TEL 02 9080 8000

CLIENT

MIRVAC PROJECTS PTY LTD

CLIENT NUMBER

TEL 02 9080 8000

PROJECT

2 FIG TREE DRIVE

SYDNEY OLYMPIC PARK

BVN PROJECT NUMBER

S1502006

DRAWING KEY

GRAPHIC SCALE

0 4000 10000

SCALE @ A1

1 : 200 DO NOT SCALE

STATUS

DRAWING

GENERAL ARRANGEMENT

SECTION 1

DA-3100

D

