

- GENERAL NOTES**
- ALL DIMENSIONS AND EXISTING CONDITIONS SHALL BE CHECKED AND VERIFIED BY THE CONTRACTOR BEFORE PROCEEDING WITH THE WORK
 - ALL LEVELS RELATIVE TO 'AUSTRALIAN HEIGHT DATUM'
 - DO NOT SCALE DRAWINGS. USE FIGURED DIMENSIONS ONLY

LEGEND

1 BED
2 BED 2 BATH
3 BED
TOWNHOUSE
LOBBY
COMMERCIAL
LIVE/ WORK
RETAIL

- Adaptable Apartment
- Livable Apartment (Silver Level)
- Cross Ventilated Apartment
- Solar Compliant Apartment
- Solar Compliant Balcony
- Cross Ventilated Apartment
- ALP** Composite Extrusion Panel
- BAL1** Glazed Balustrade 1
- BAL2** Glazed Balustrade 2
- BAL3** Palisade Balustrade
- BYRK1** Bicycle Rack
- GL1** Aluminium Framed Retail Glazing
- GL2** Aluminium Framed Performance Glazing
- LV1** High Level Louvre (Retail)
- PAV1** Paving 1
- PC1** Precast Concrete 1
- SC1** Operable Bronze Screen
- SS1** Sandstone Cladding
- TC1** Terracotta Cladding 1
- TC2** Terracotta Cladding 2
- TC3** Terracotta Cladding 3
- TC4** Terracotta Cladding 4

Q	19/10/17	DA Amendment	04	IS
P	4/8/17	DA Submission		IS
B	2/8/17	Draft DA		DN
A	18/7/17	Issue for Co-ordination		DN

REVISION	DATE	DESCRIPTION	BY
----------	------	-------------	----

fjmt
francis-jones morehen thorp

SYDNEY
Level 5, 70 King Street
Sydney NSW 2000 Australia
T +61 2 9251 7077
F +61 2 9251 7072
E fjmt@fjmt.com.au
W www.fjmt.com.au

NOMINATED ARCHITECT: RICHARD FRANCIS-JONES (REG NO 5301)


PROJECT

**85 Harrington Street
The Rocks
GOLDEN AGE & HANNAS THE ROCKS**


TITLE
**Plans
Adaptable and Livable Housing Guide**

SCALE	1:200 @ A2	PROJECT CODE
DATE	18/7/17	GA85H
SHEET NO.	DA-2030	REVISION
		Q

For Approval

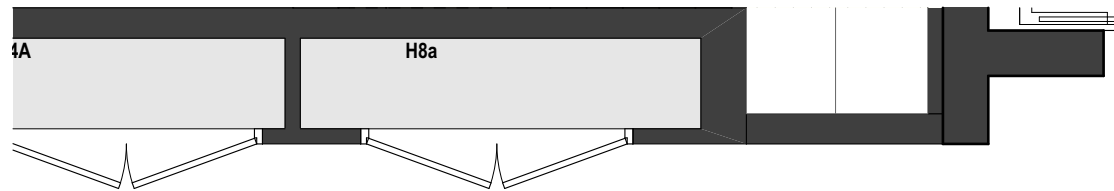


1/2

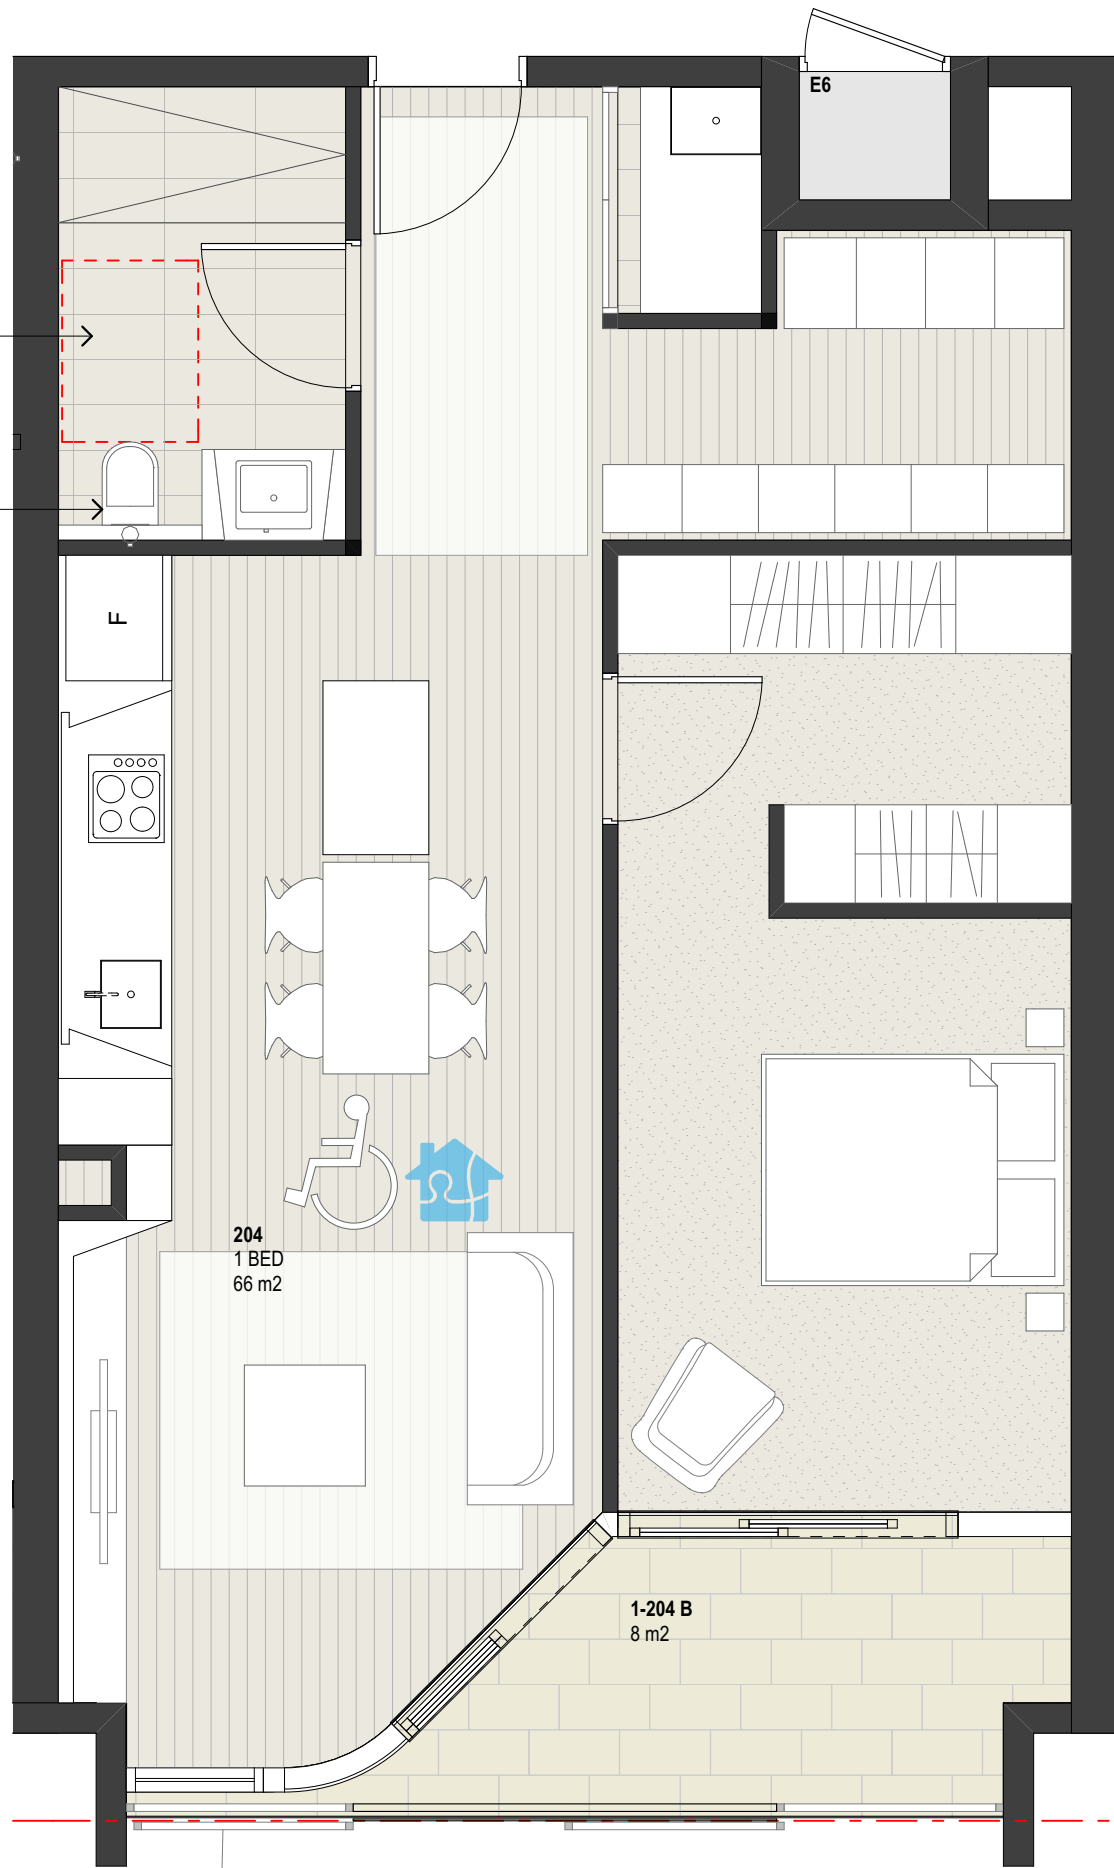


1 PLAN 1 BED - Pre-Adapted Layout
1:50

Units 204, 304, 404

Adaptable and Livable Unit
internal layout updated for
Levels 2-5

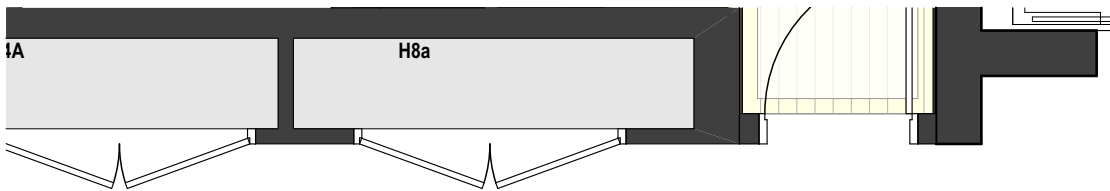

ZONE FOR
VISITABLE WC
900 x 1200mm

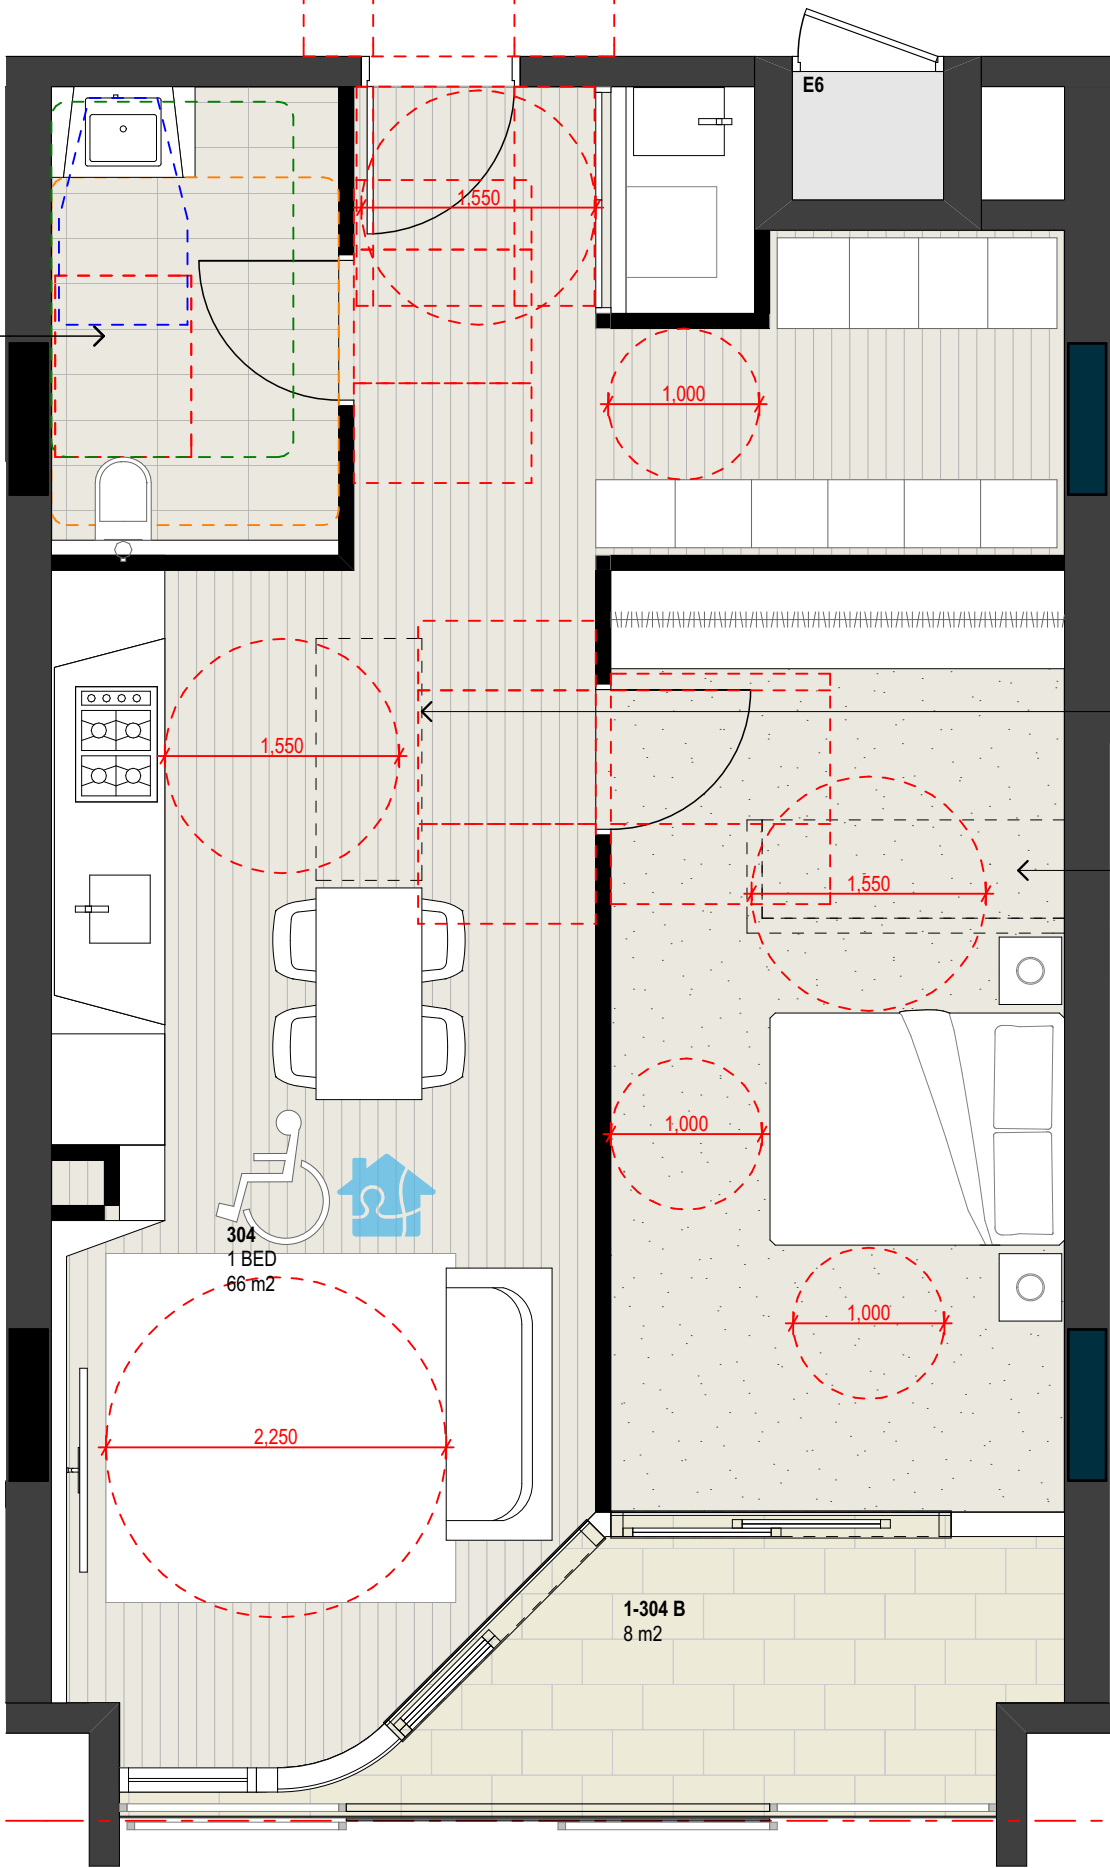

2 PLAN 1 BED - Post-Adapted Layout
1:50



Adaptable Apartment



Silver Level Livable Apartment