ITEM 5.7

Issue/ Objection:Car Parking

Description:

Provision of bicycle parking required for a private development in the public domain is not supported.

ADG Objective:

ResponseEnd of trip facilities including individual lockers provided on Basement 1




GENERAL NOTES

- ALL DIMENSIONS AND EXISITING CONDITIONS SHALL B

 CHECKED AND VERIFIED BY THE CONTRACTOR BEFORE
 - PROCEEDING WITH THE WORK
 ALL LEVELS RELATIVE TO 'AUSTRALIAN HEIGHT DATUM'
 - O DO NOT SCALE DRAWINGS. USE FIGURED DIMENSIONS ONLY

LEGEND

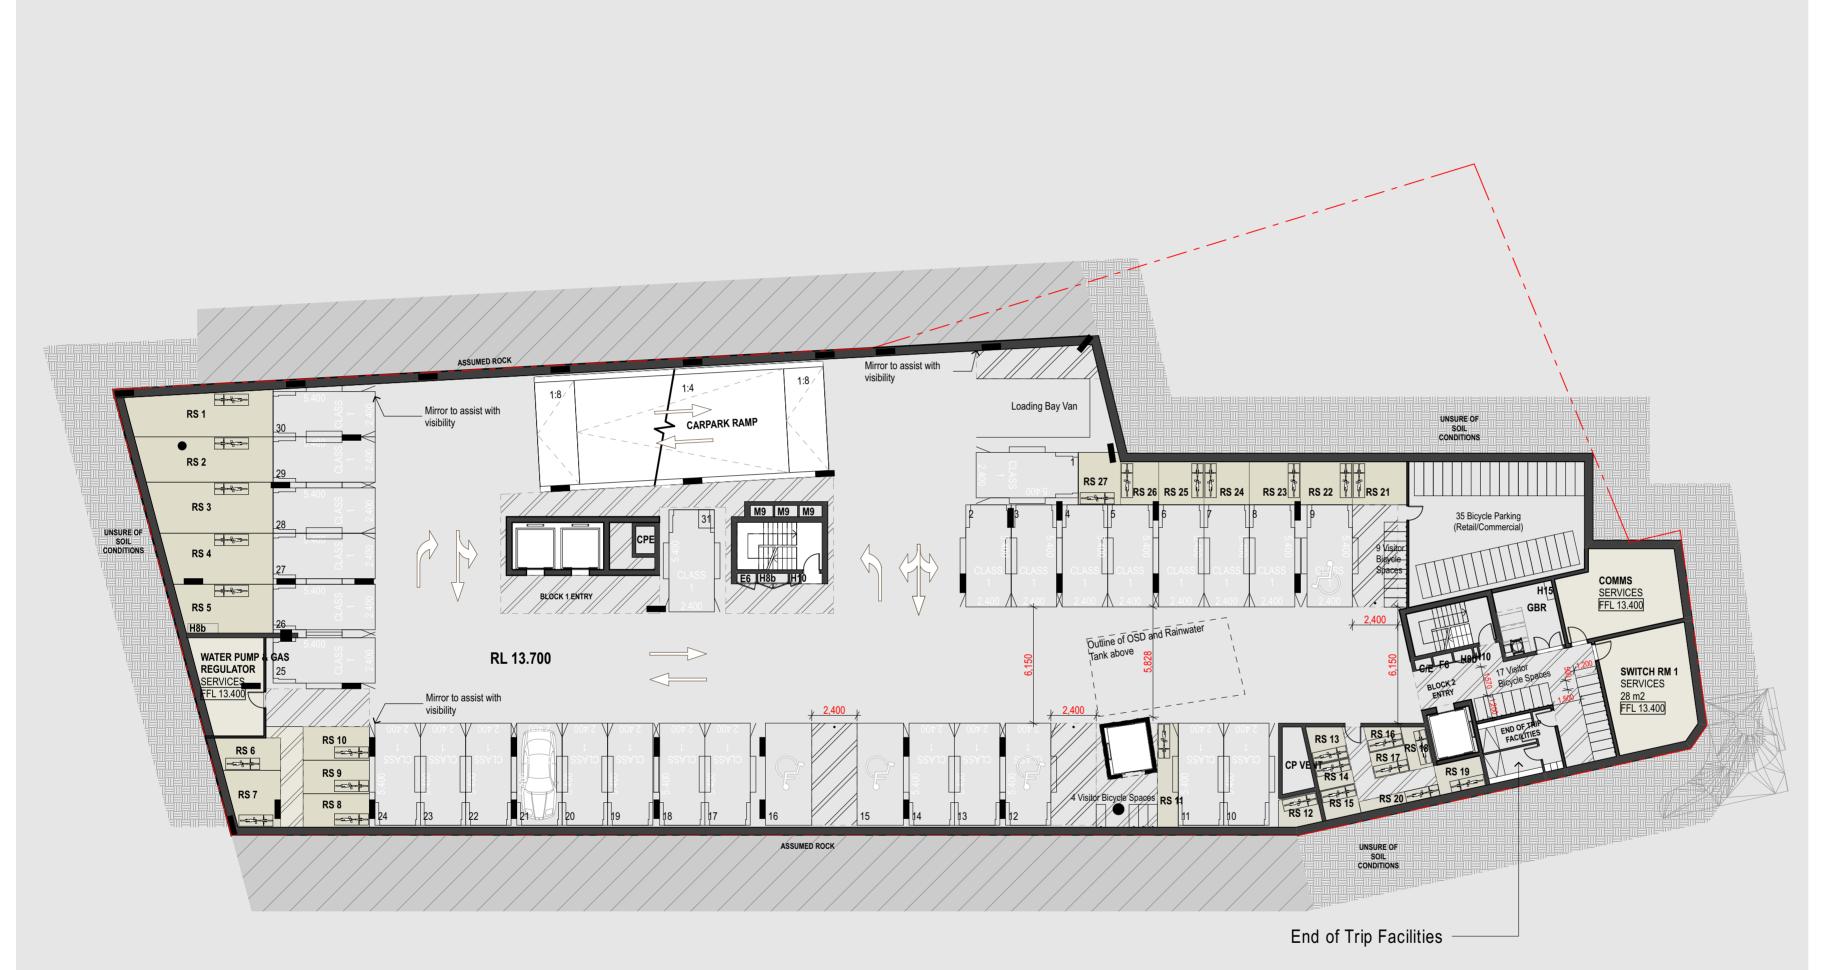

Basement 1 Plan

1:200

REVISION DATE DESCRIPTION BY



SYDNEY
Level 5, 70 King Street
Sydney NSW 2000 Australia
T +61 2 9251 7077
F +61 2 9251 7072
E fjmt@fjmt.com.au
W www.fjmt.com.au

NOMINATED ARCHITECT: RICHARD FRANCIS-JONES (REG NO 5301)

PROJECT

85 Harrington Street
The Rocks
GOLDEN AGE & HANNAS THE ROCKS

TITI E

RESPONSE TO DoPE ITEM 5.7

SCALE 1:200 @ A2	PROJECT CODE
DATE 18/10/2017	GA85H
SHEET NO.	REVISION
047	