






9:00 AM - 22 DECEMBER

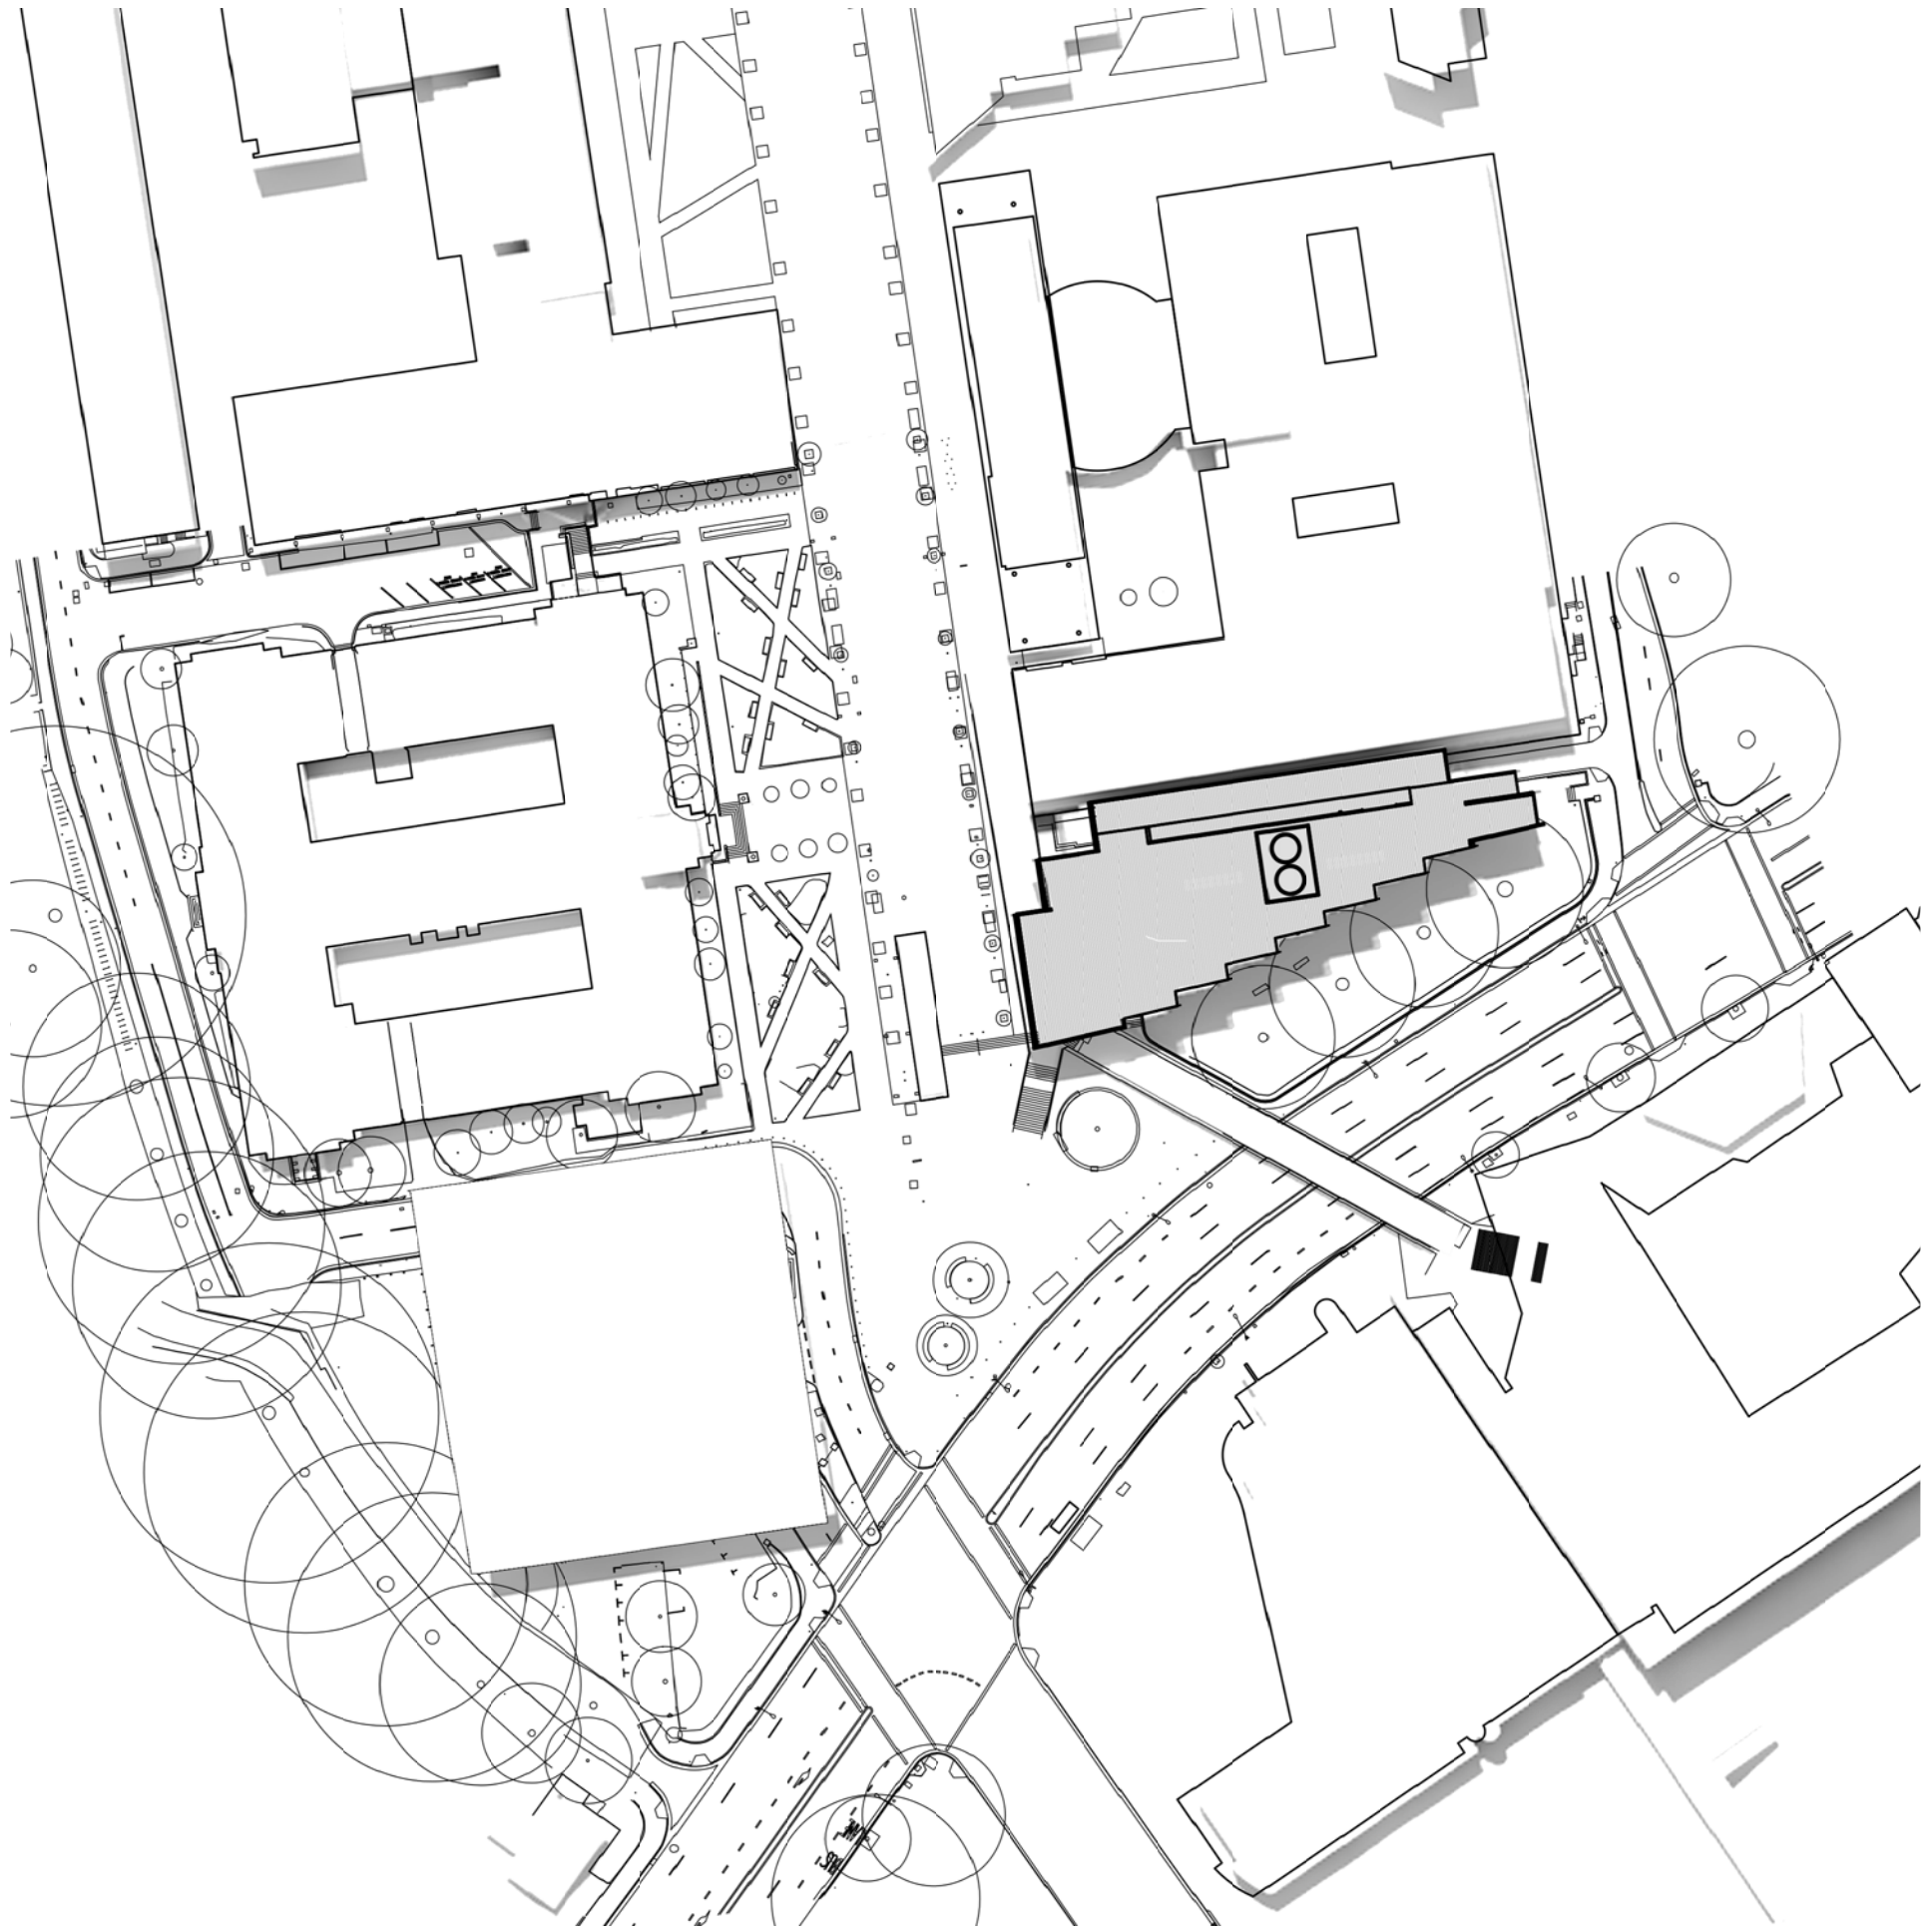


12:00 PM - 22 DECEMBER

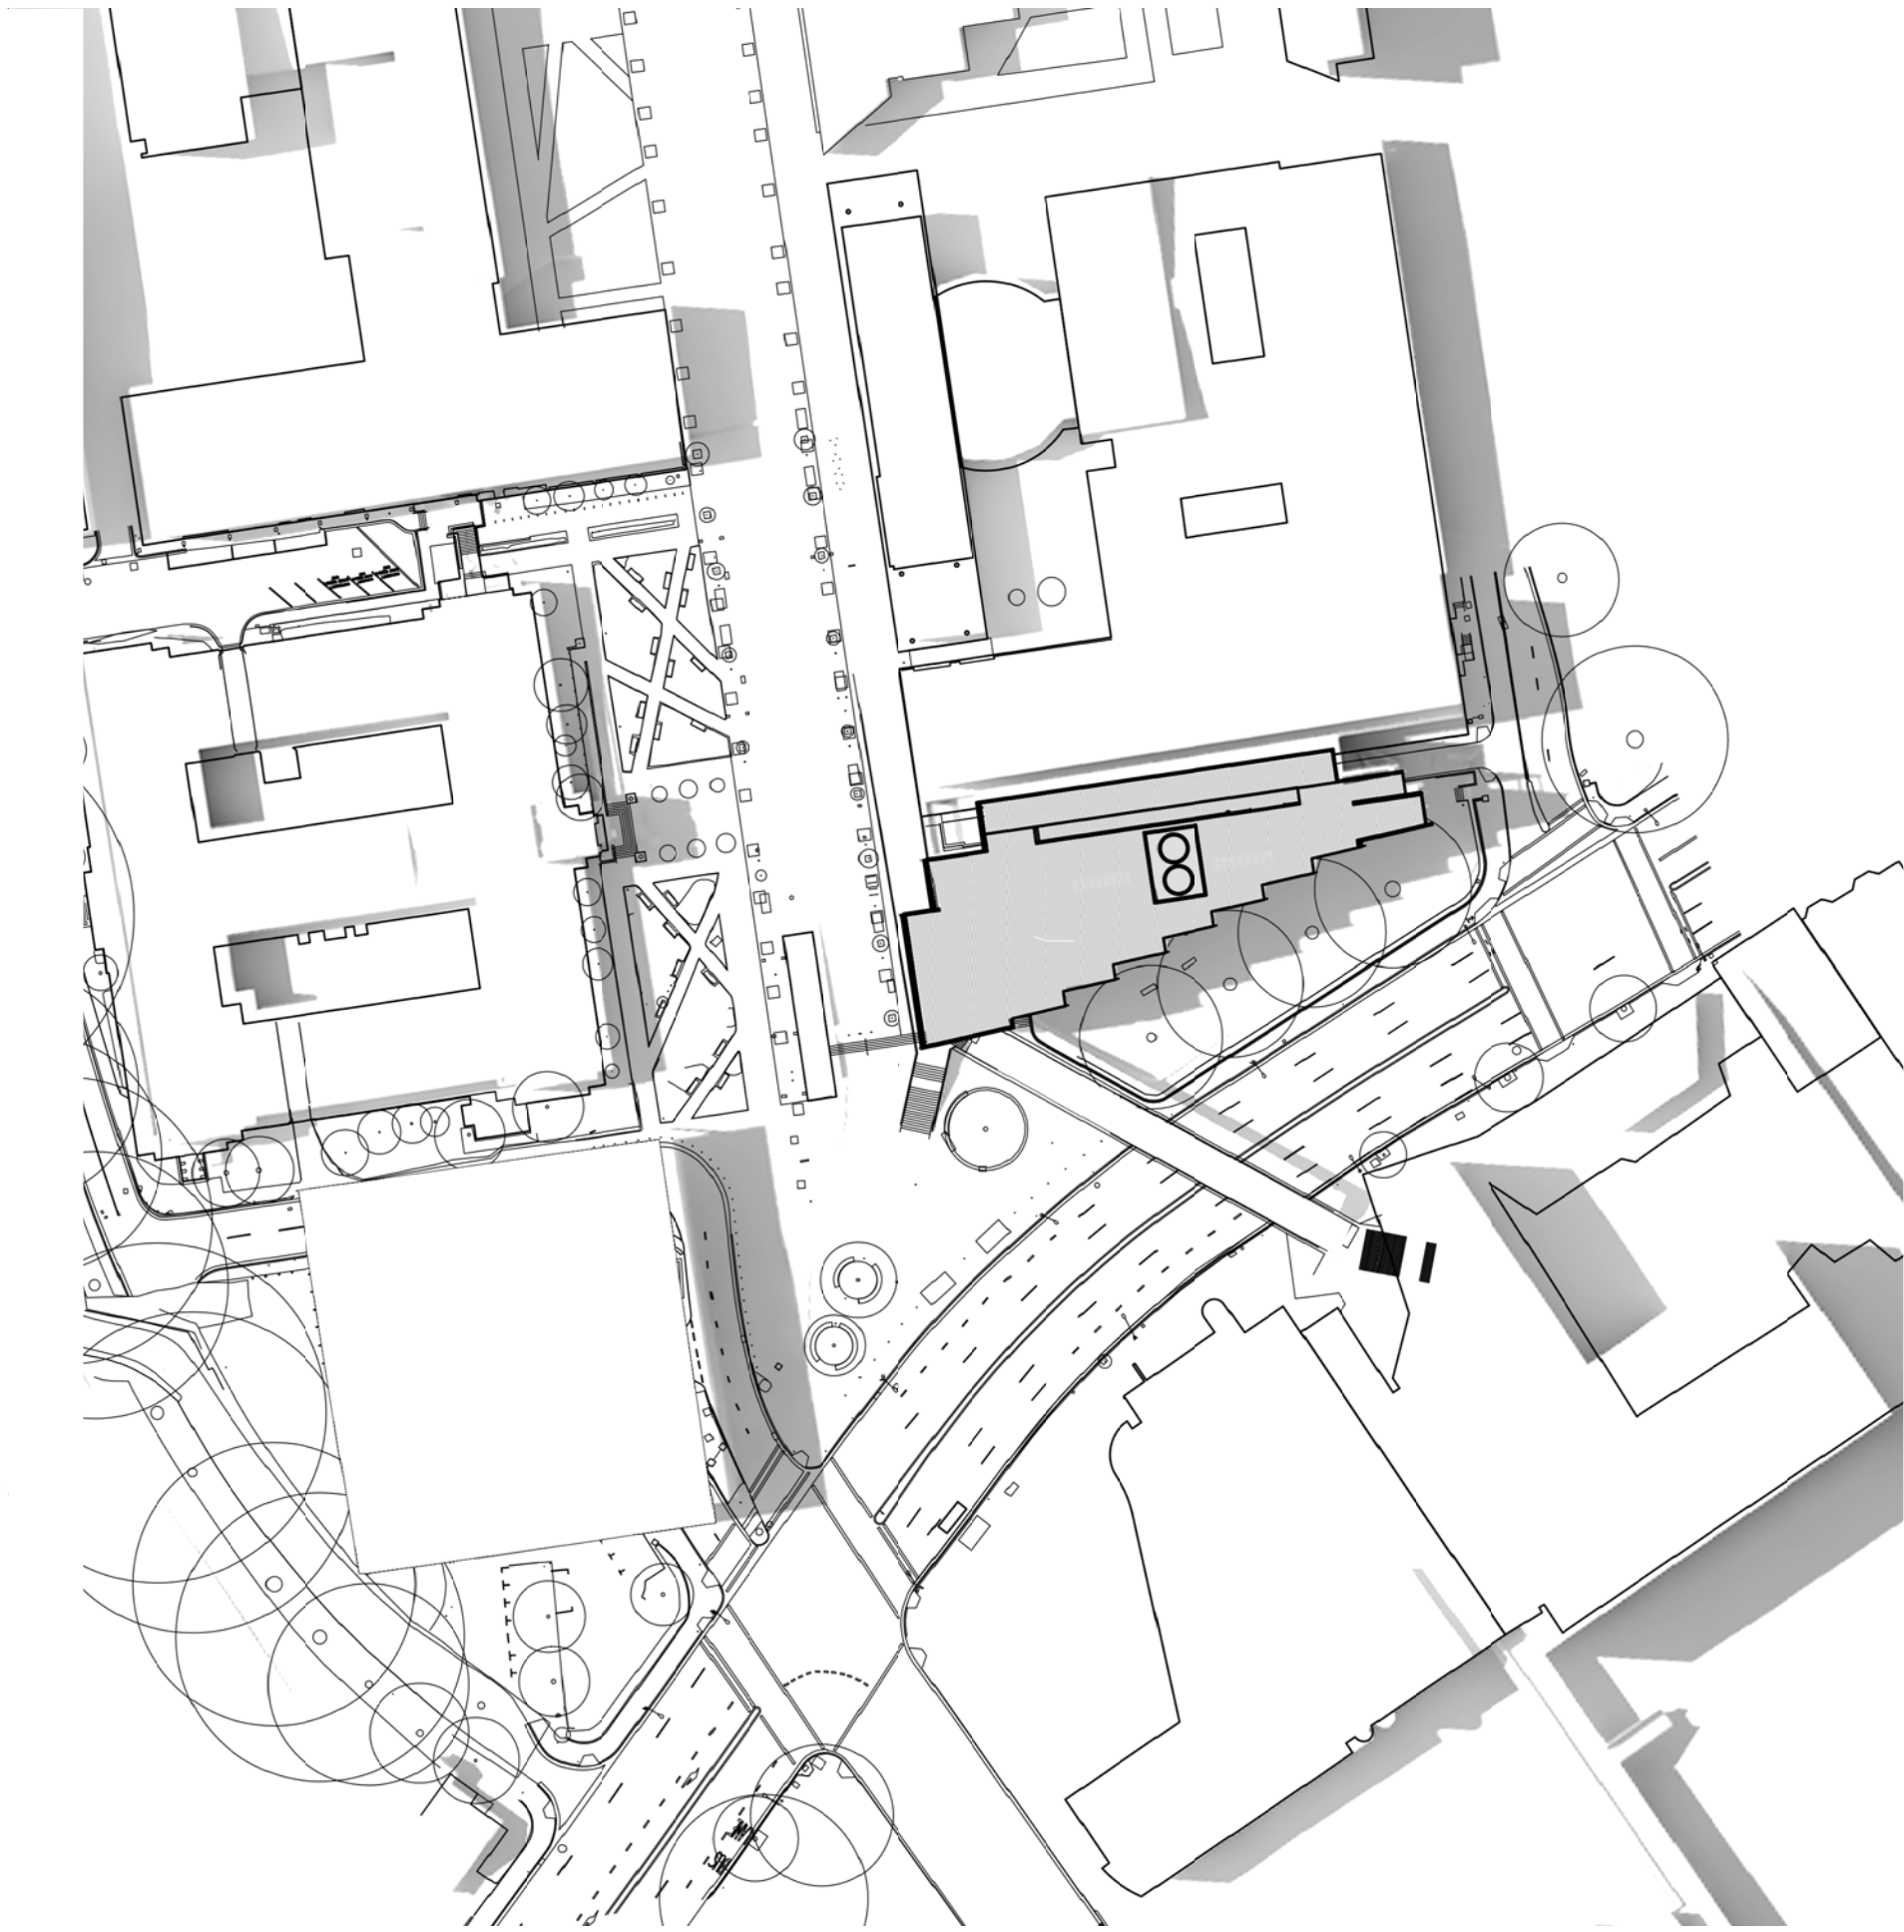


2:00 PM - 22 DECEMBER

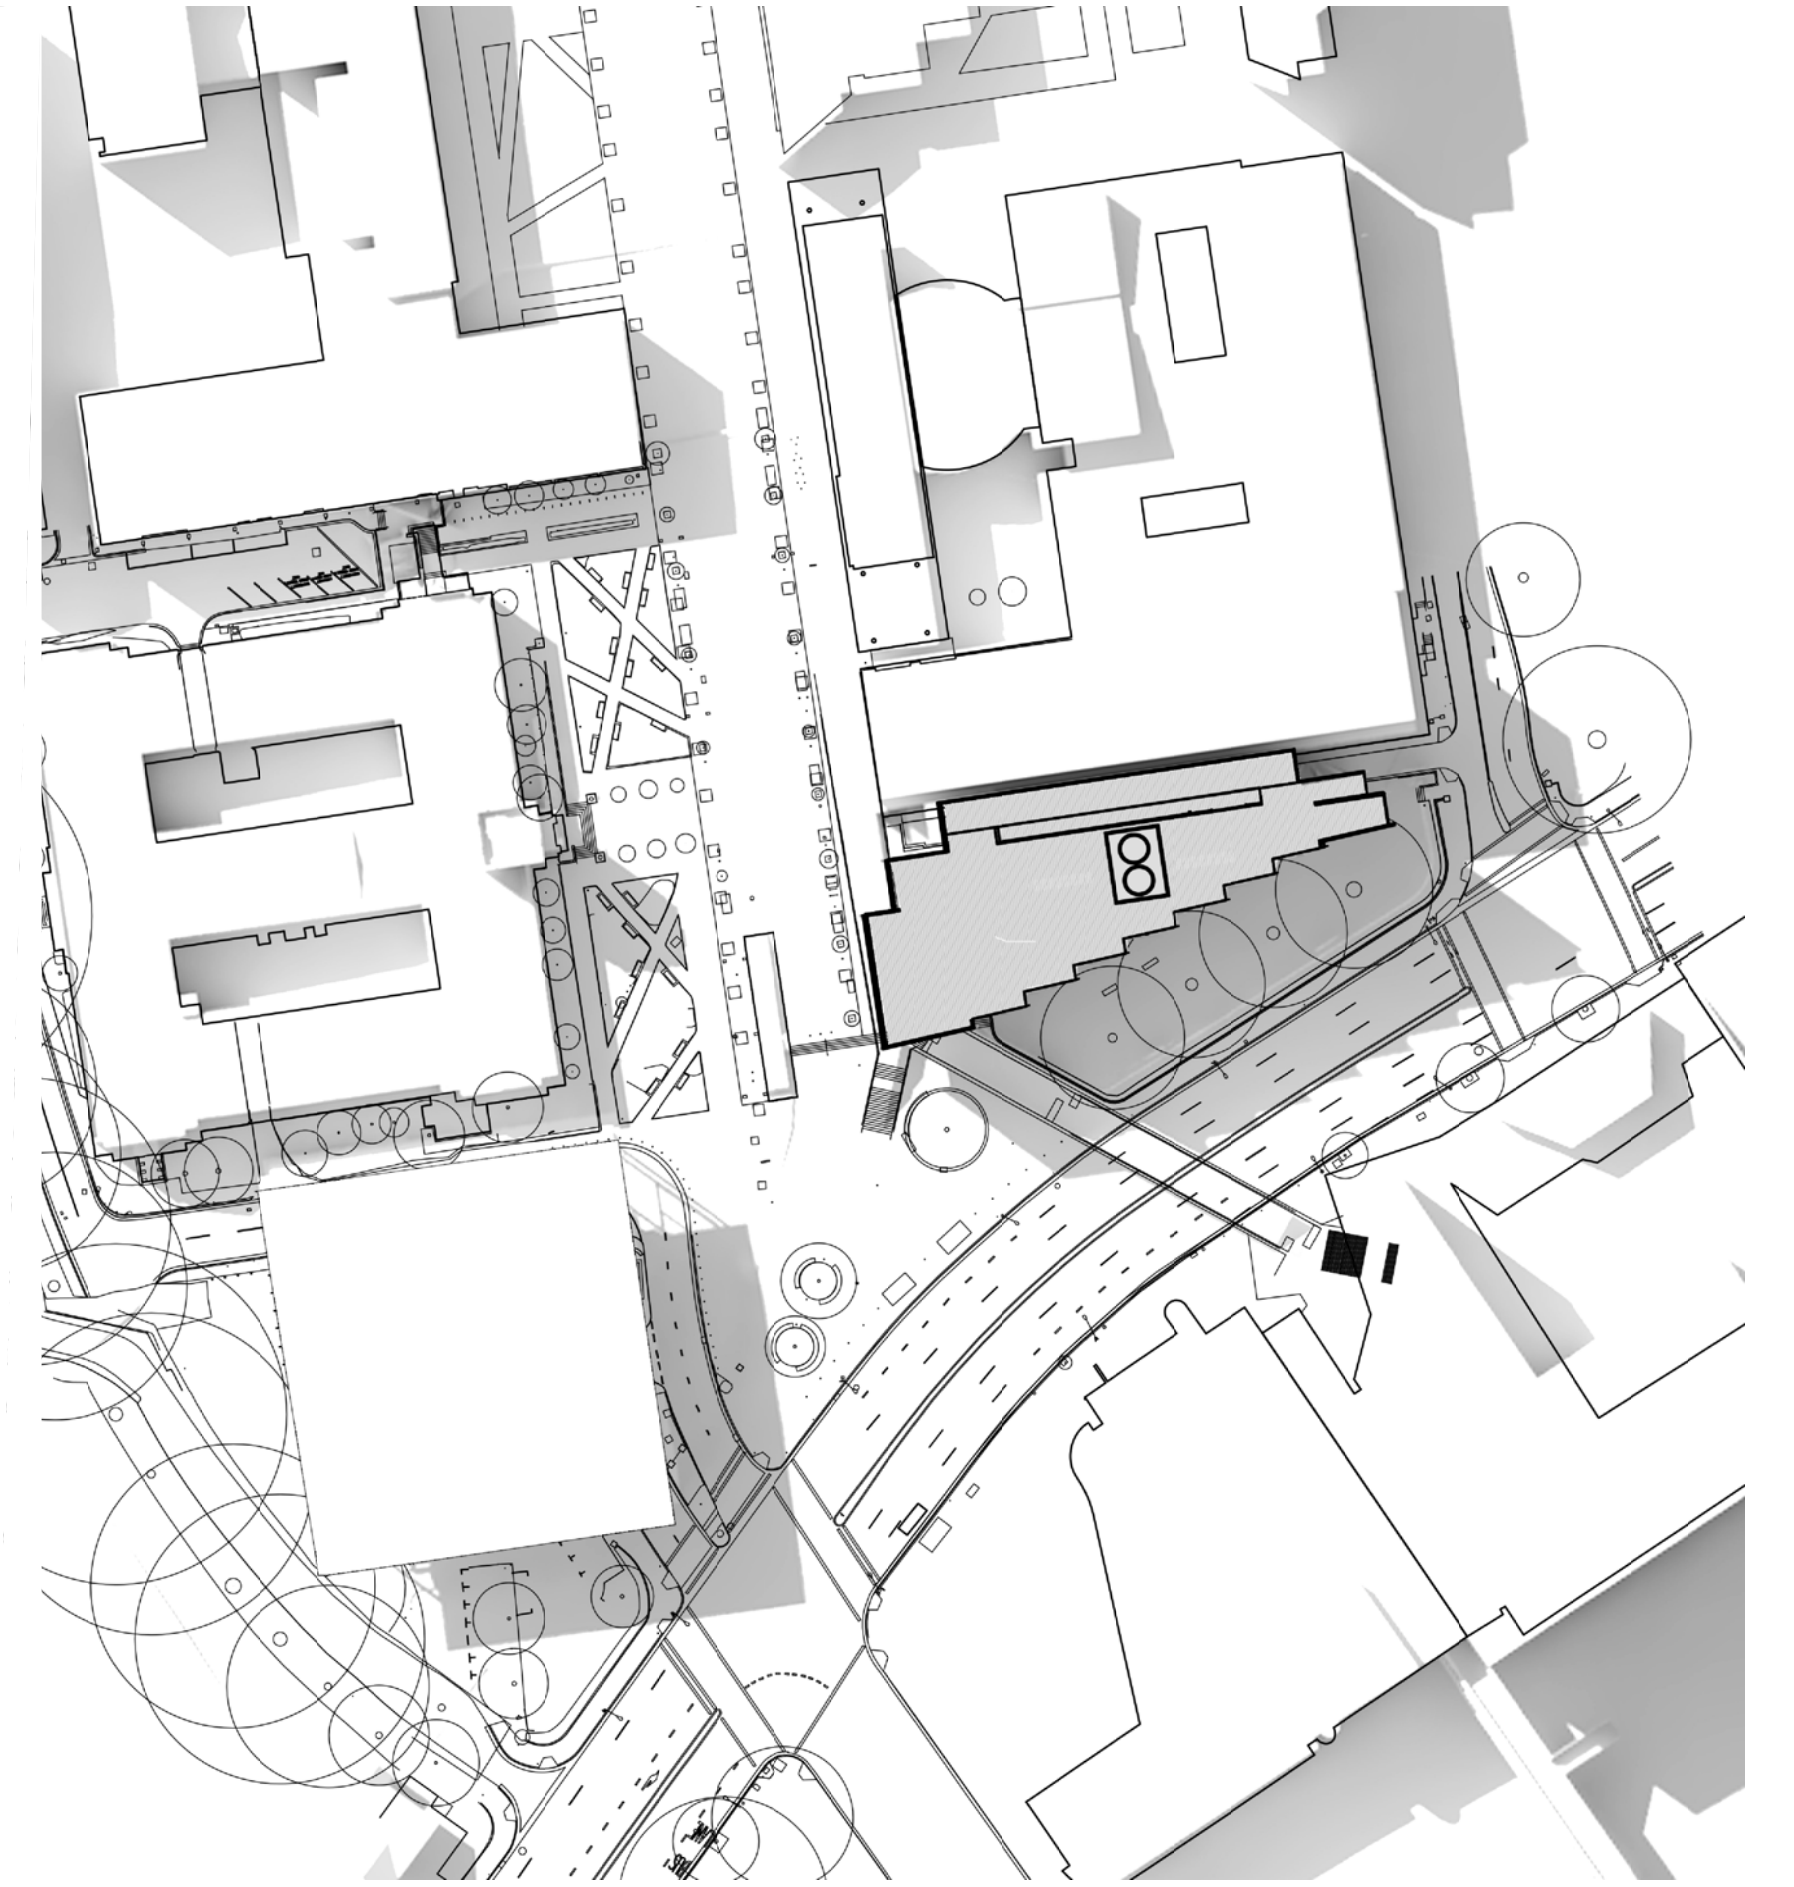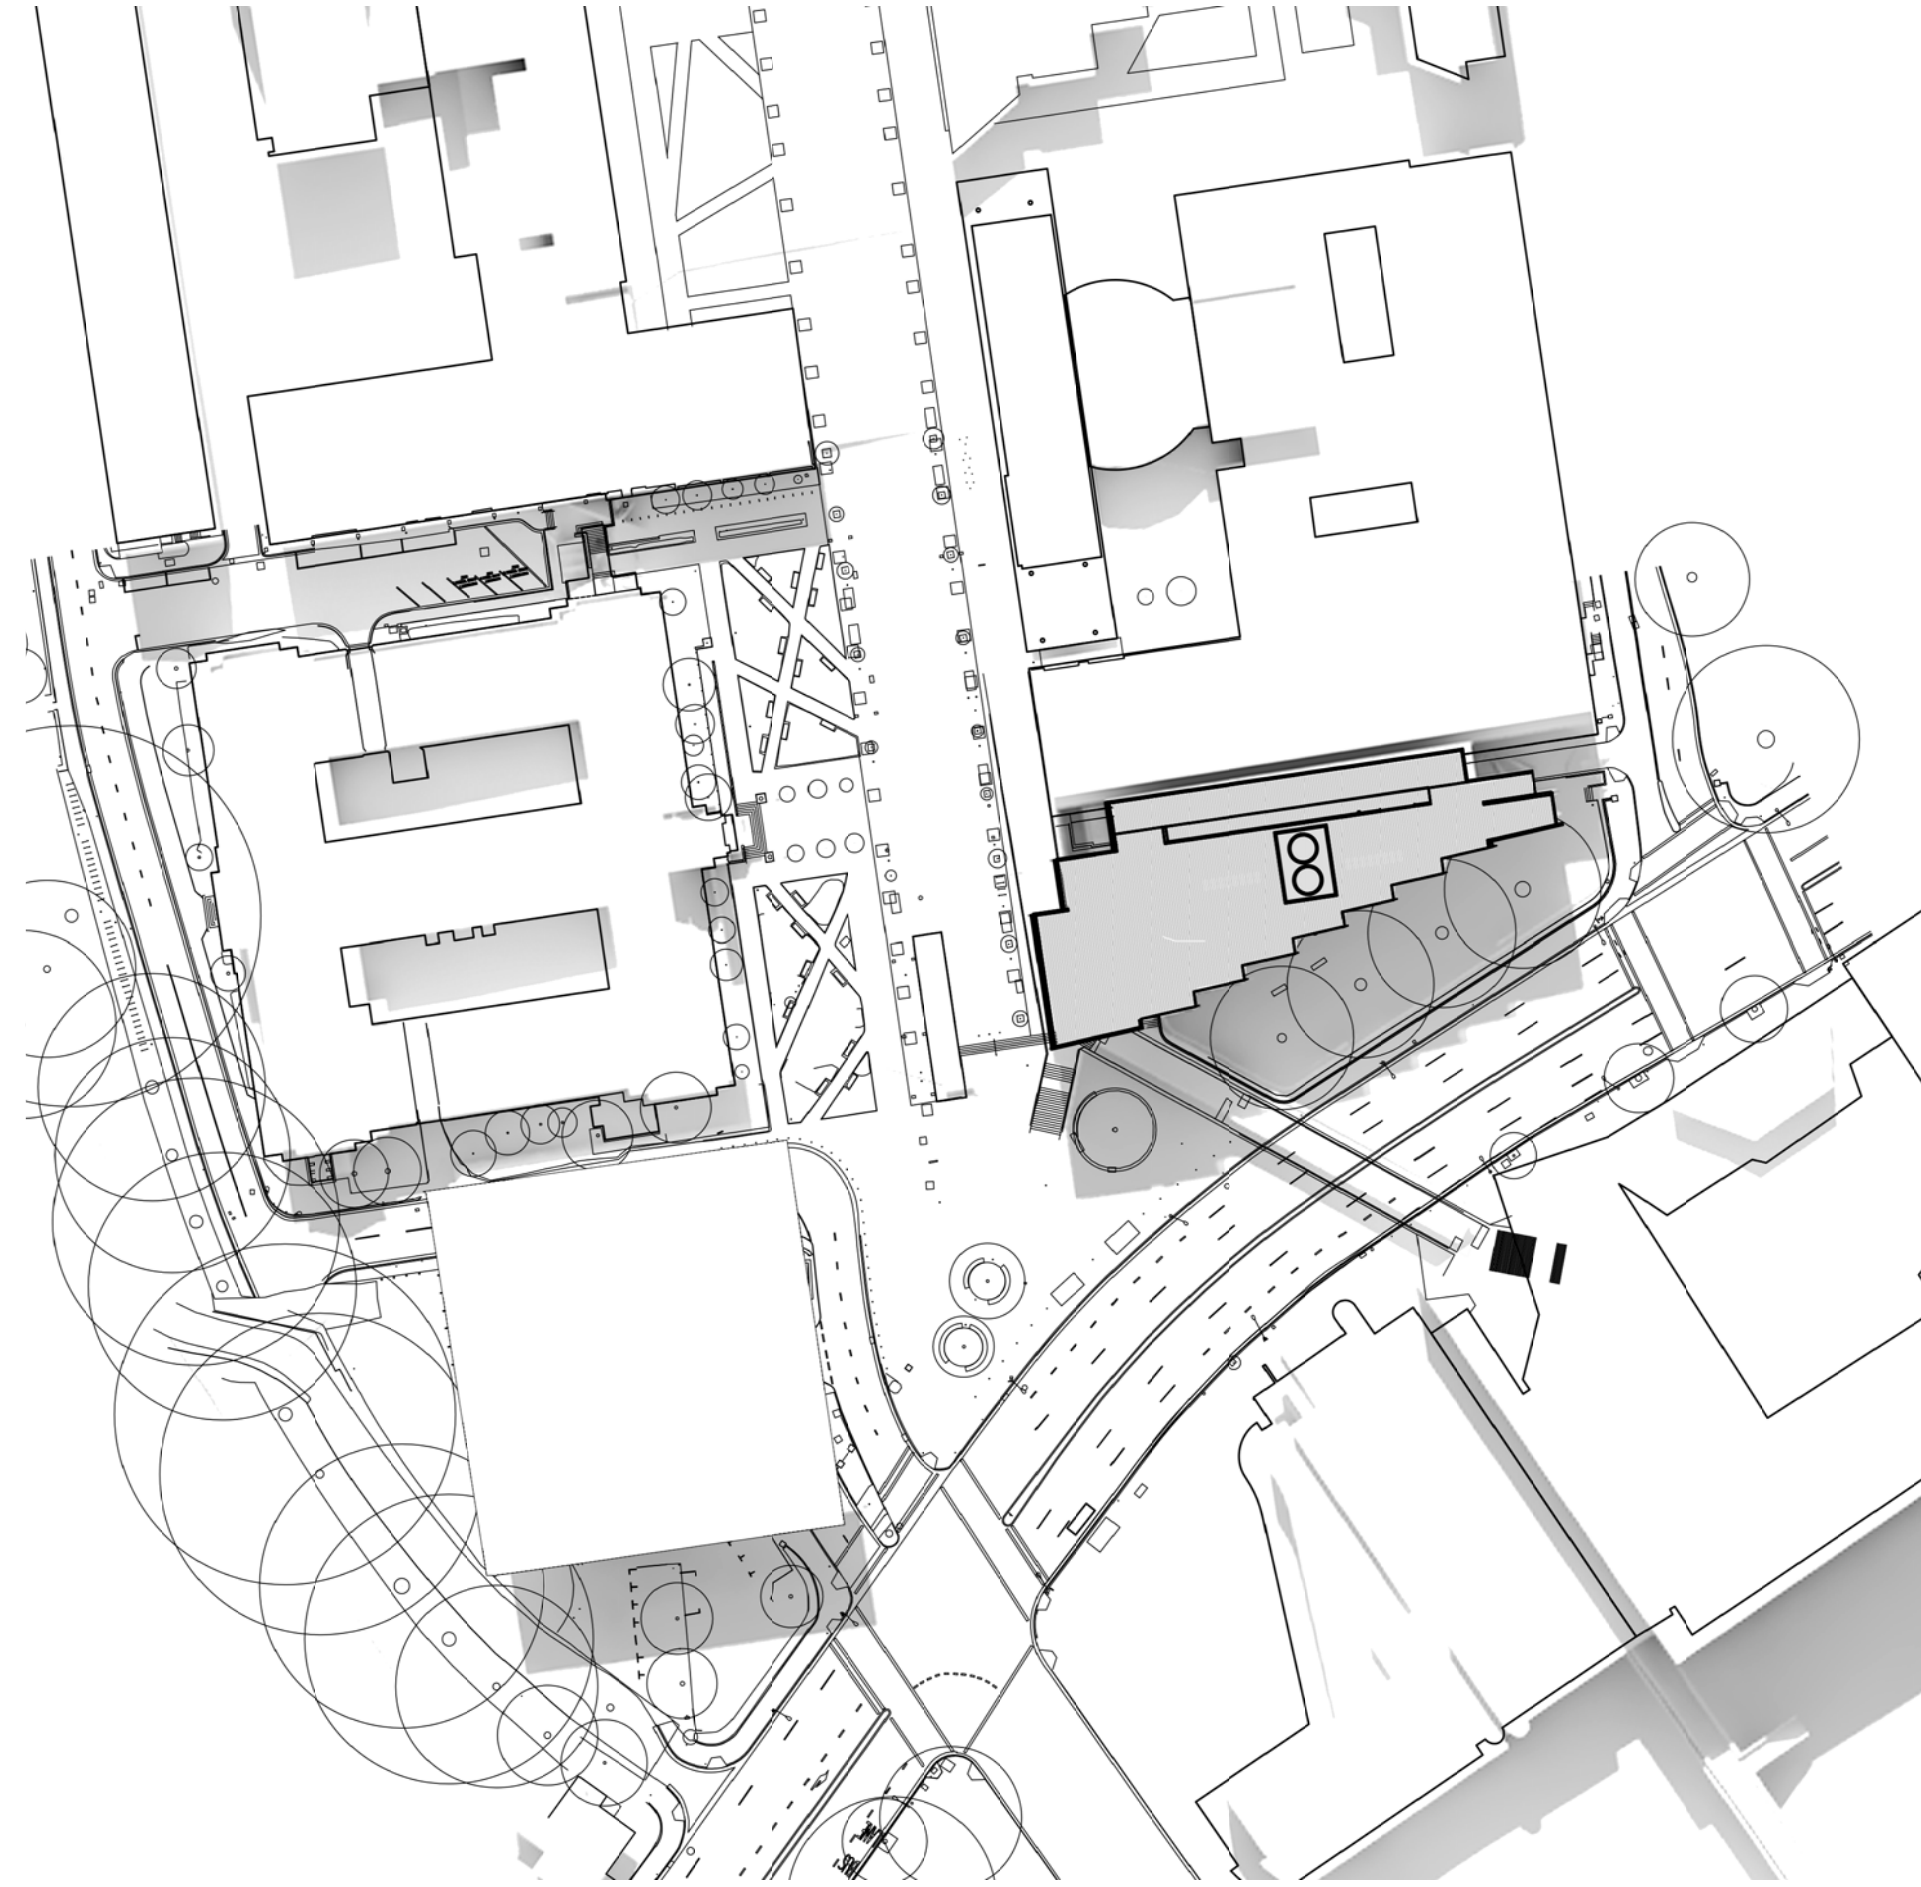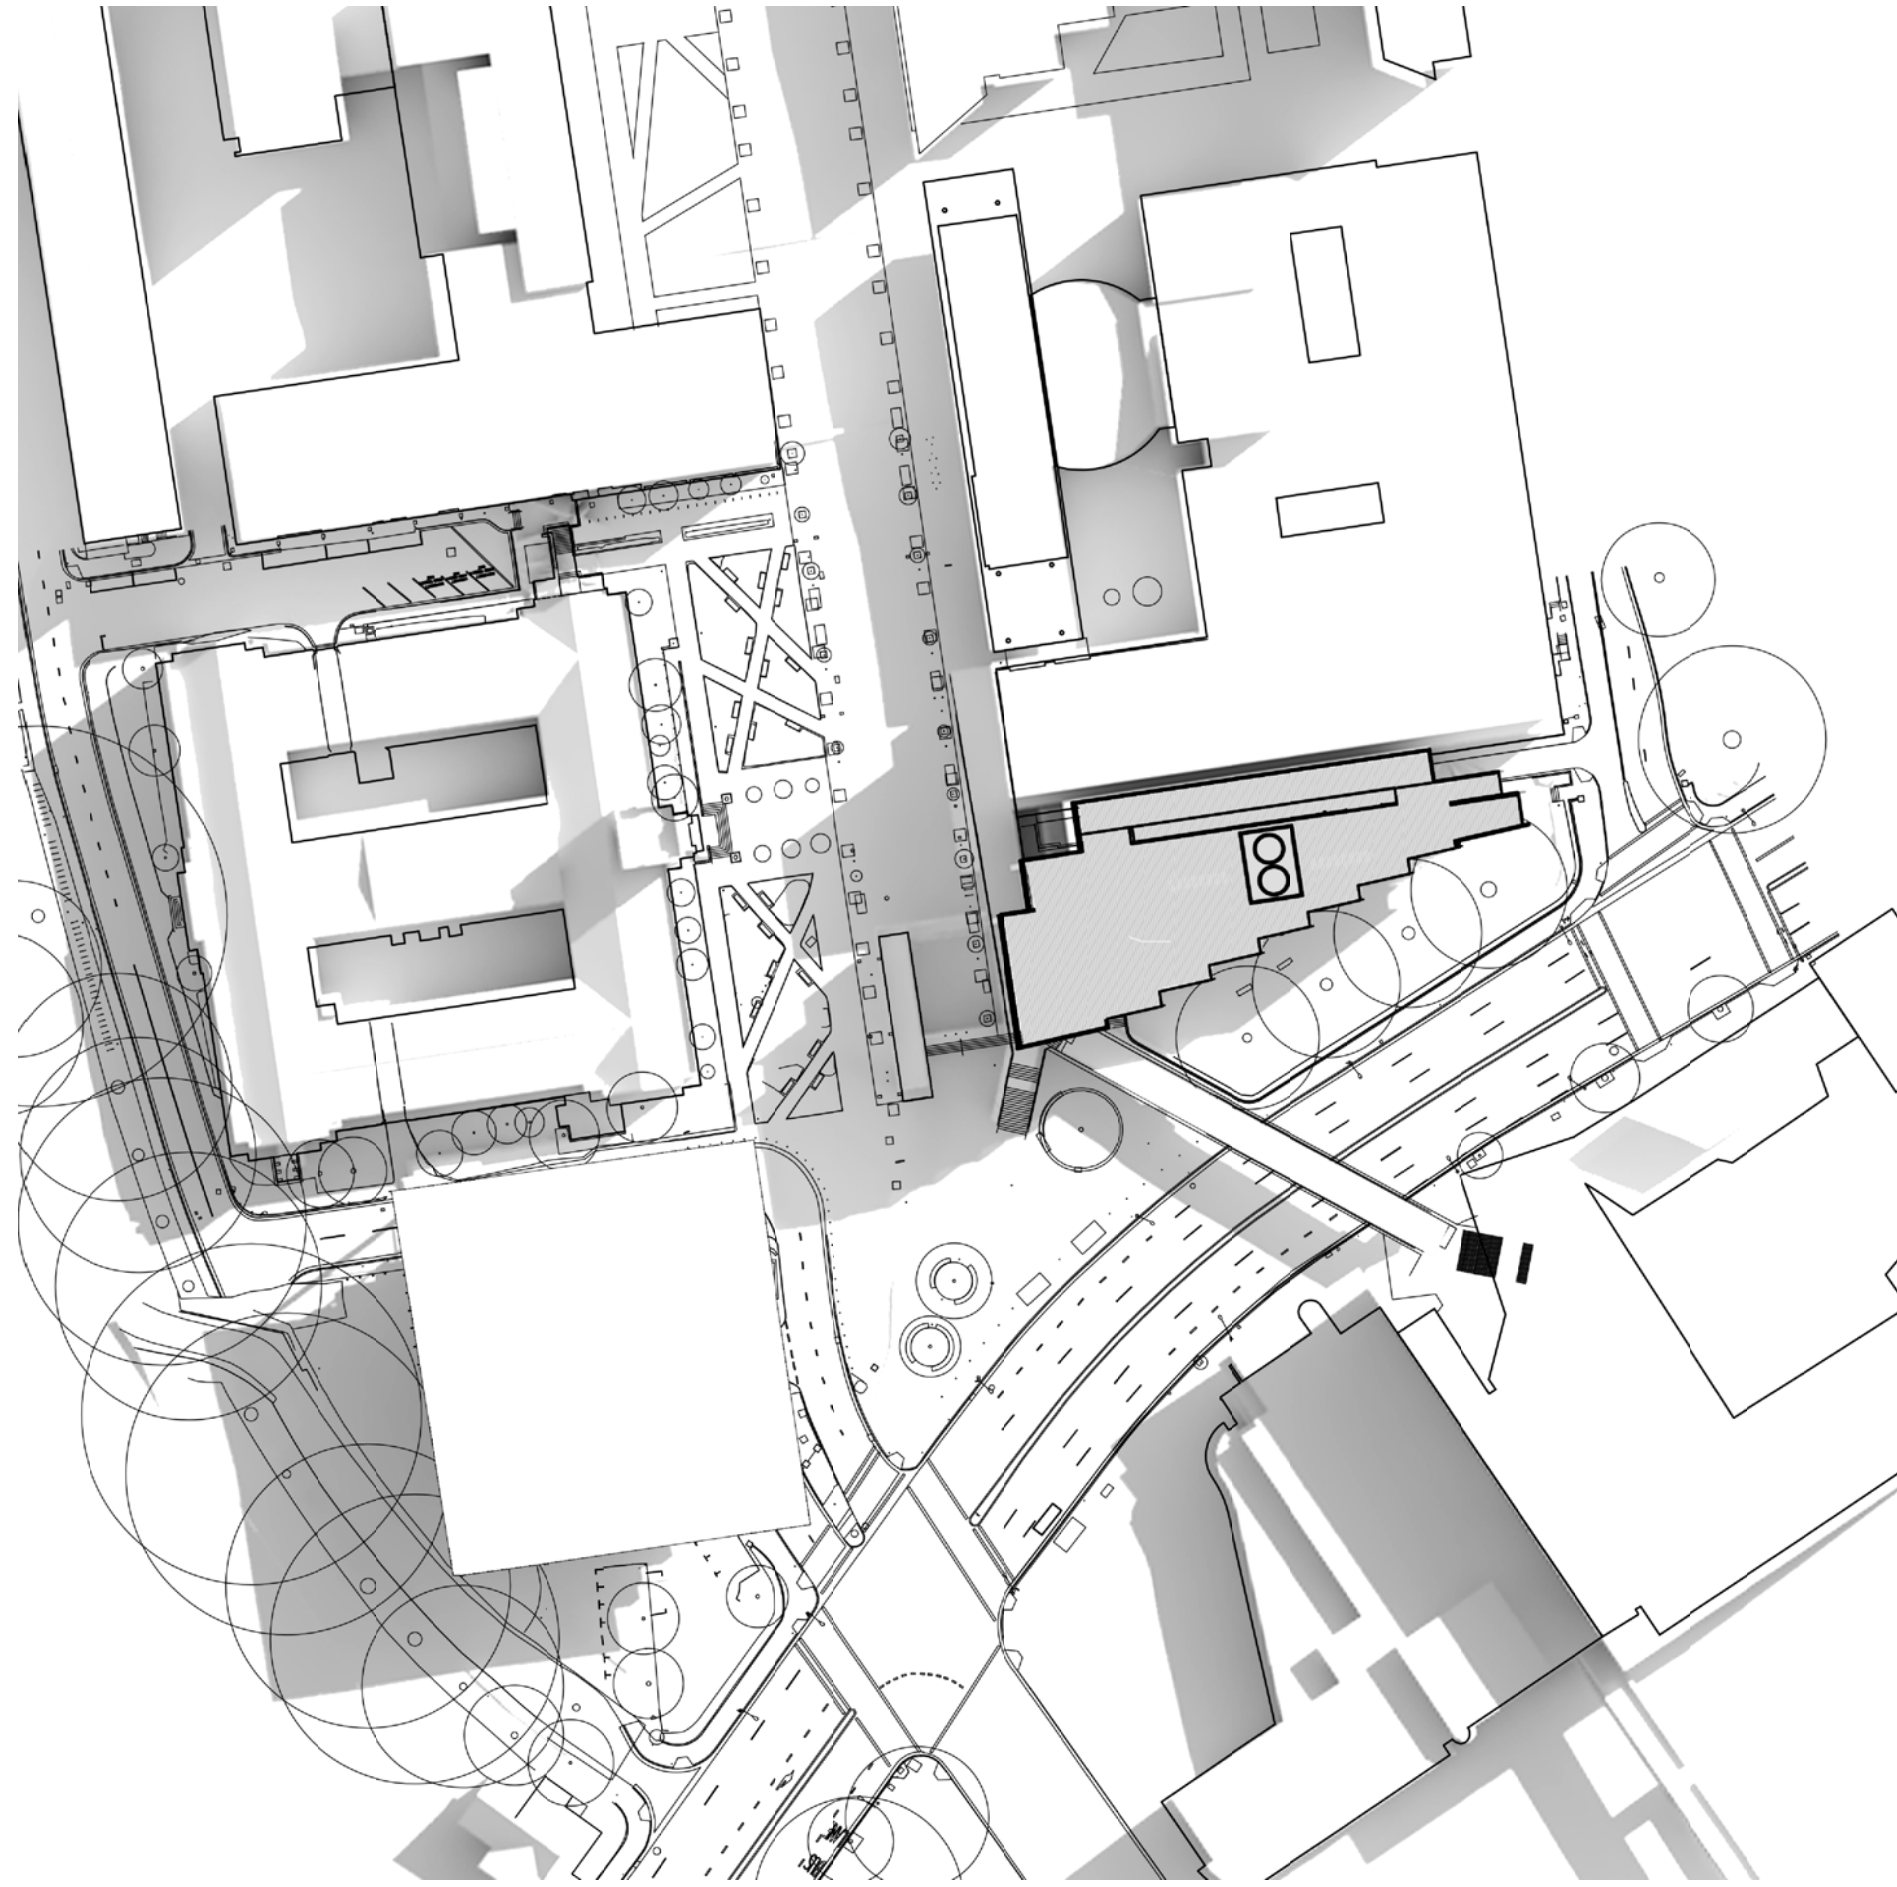


| | | | | | | | | | | | | | | | | | | | |
|---|----------------|------------|---|--|--|--|---|-------|---------|------|------------|----|----------|-----------------|----------------|-------|--|-------|---|
|  | | CONSULTANT |   |  <p>Level 1, 110 Walker Street, North Sydney NSW 2060, Australia +61 2 9956 2666 info@ricedaubney.com http://ricedaubney.com The Rice Daubney Group (NSW) PTY as trustee for The Rice Daubney Trading Trust ABN 56 880 304 993</p> | <p>PROJECT</p> <p>LEES 1 BUILDING (F07) THE UNIVERSITY OF SYDNEY CITY ROAD, SYDNEY</p> | <p>DRAWING TITLE</p> <p>SHADOW DIAGRAMS AUTUMN EQUINOX</p> | <table><tr><td>SCALE</td><td>CHECKED</td><td>DATE</td></tr><tr><td>1:1000@ A1</td><td>AM</td><td>14.04.16</td></tr><tr><td>CONTRACT NUMBER</td><td>DRAWING NUMBER</td><td>ISSUE</td></tr><tr><td></td><td>DA 20</td><td>A</td></tr></table> <p>THIS DOCUMENT IS THE COPYRIGHT OF THE RICE DAUBNEY GROUP (NSW) PTY. LTD. ALL INFORMATION ILLUSTRATED ON THIS DOCUMENT IS TO BE CHECKED AND VERIFIED ON SITE. IN THE EVENT OF DISCREPANCIES REFER TO ARCHITECT PRIOR TO COMMENCEMENT OF THE WORK. DO NOT SCALE DRAWINGS MANUALLY OR ELECTRONICALLY.</p> | SCALE | CHECKED | DATE | 1:1000@ A1 | AM | 14.04.16 | CONTRACT NUMBER | DRAWING NUMBER | ISSUE | | DA 20 | A |
| SCALE | CHECKED | DATE | | | | | | | | | | | | | | | | | |
| 1:1000@ A1 | AM | 14.04.16 | | | | | | | | | | | | | | | | | |
| CONTRACT NUMBER | DRAWING NUMBER | ISSUE | | | | | | | | | | | | | | | | | |
| | DA 20 | A | | | | | | | | | | | | | | | | | |
| A | ISSUE FOR DA | CZ | 14.04.16 | 0 | 1m | A1 | | | | | | | | | | | | | |

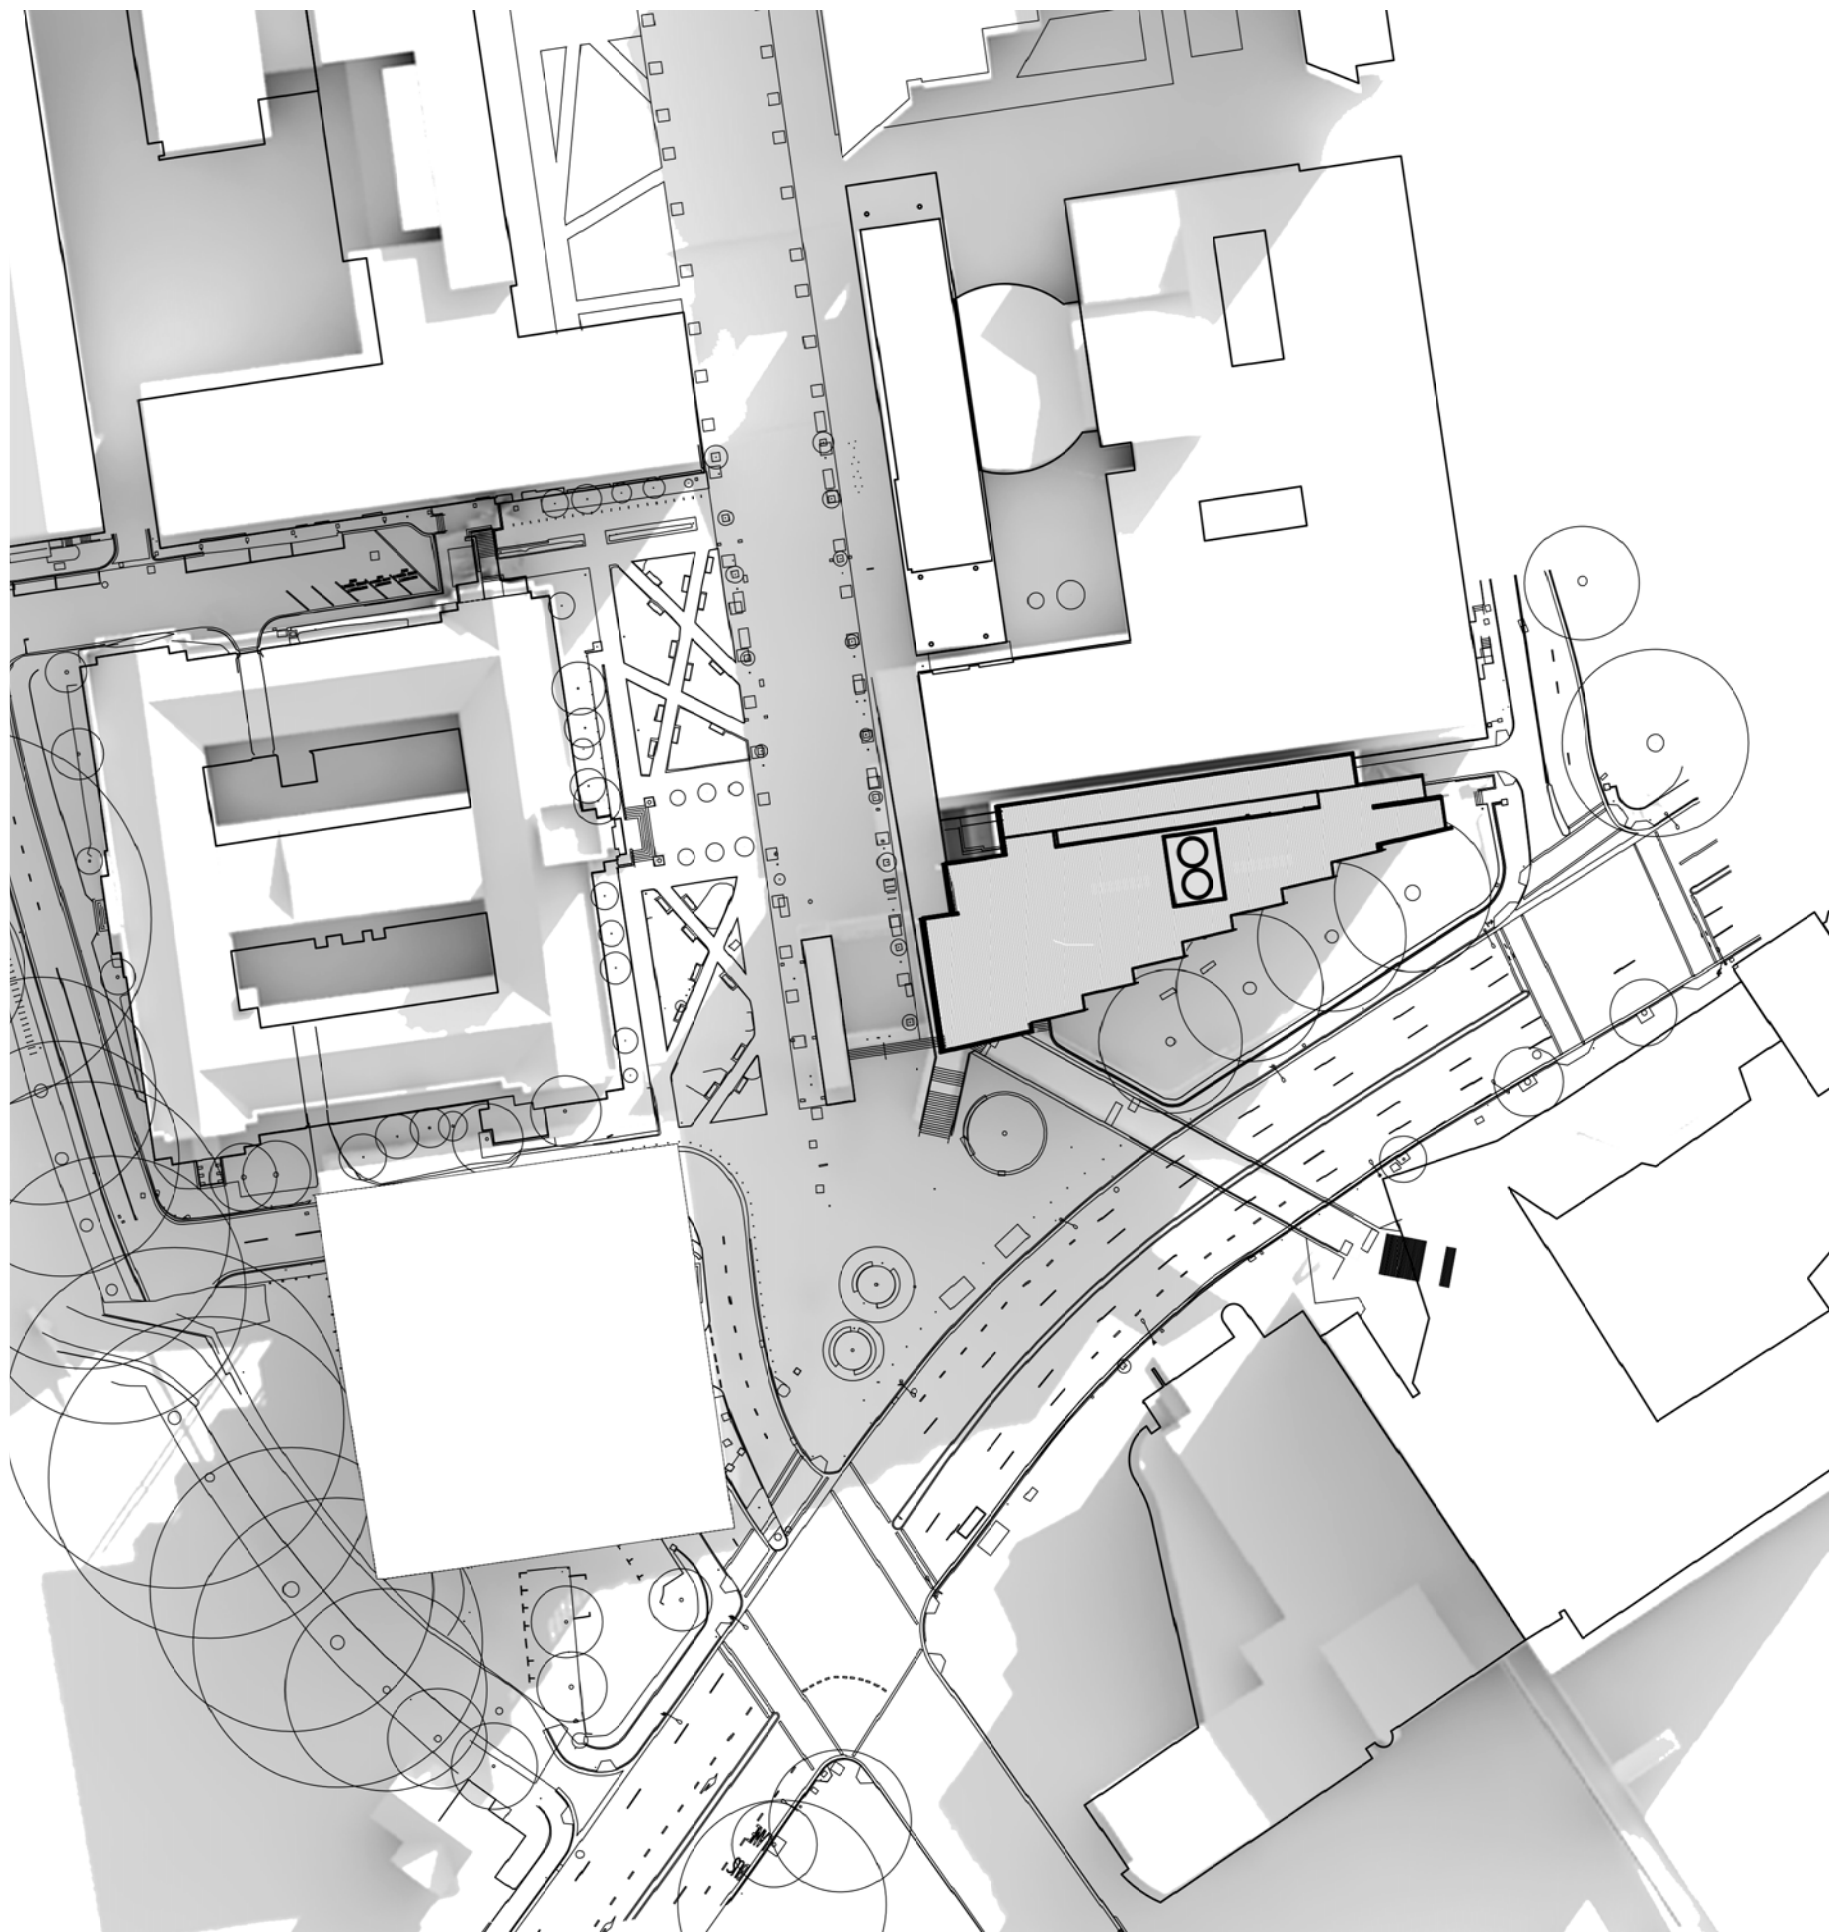

9:00 AM - 21 JUNE

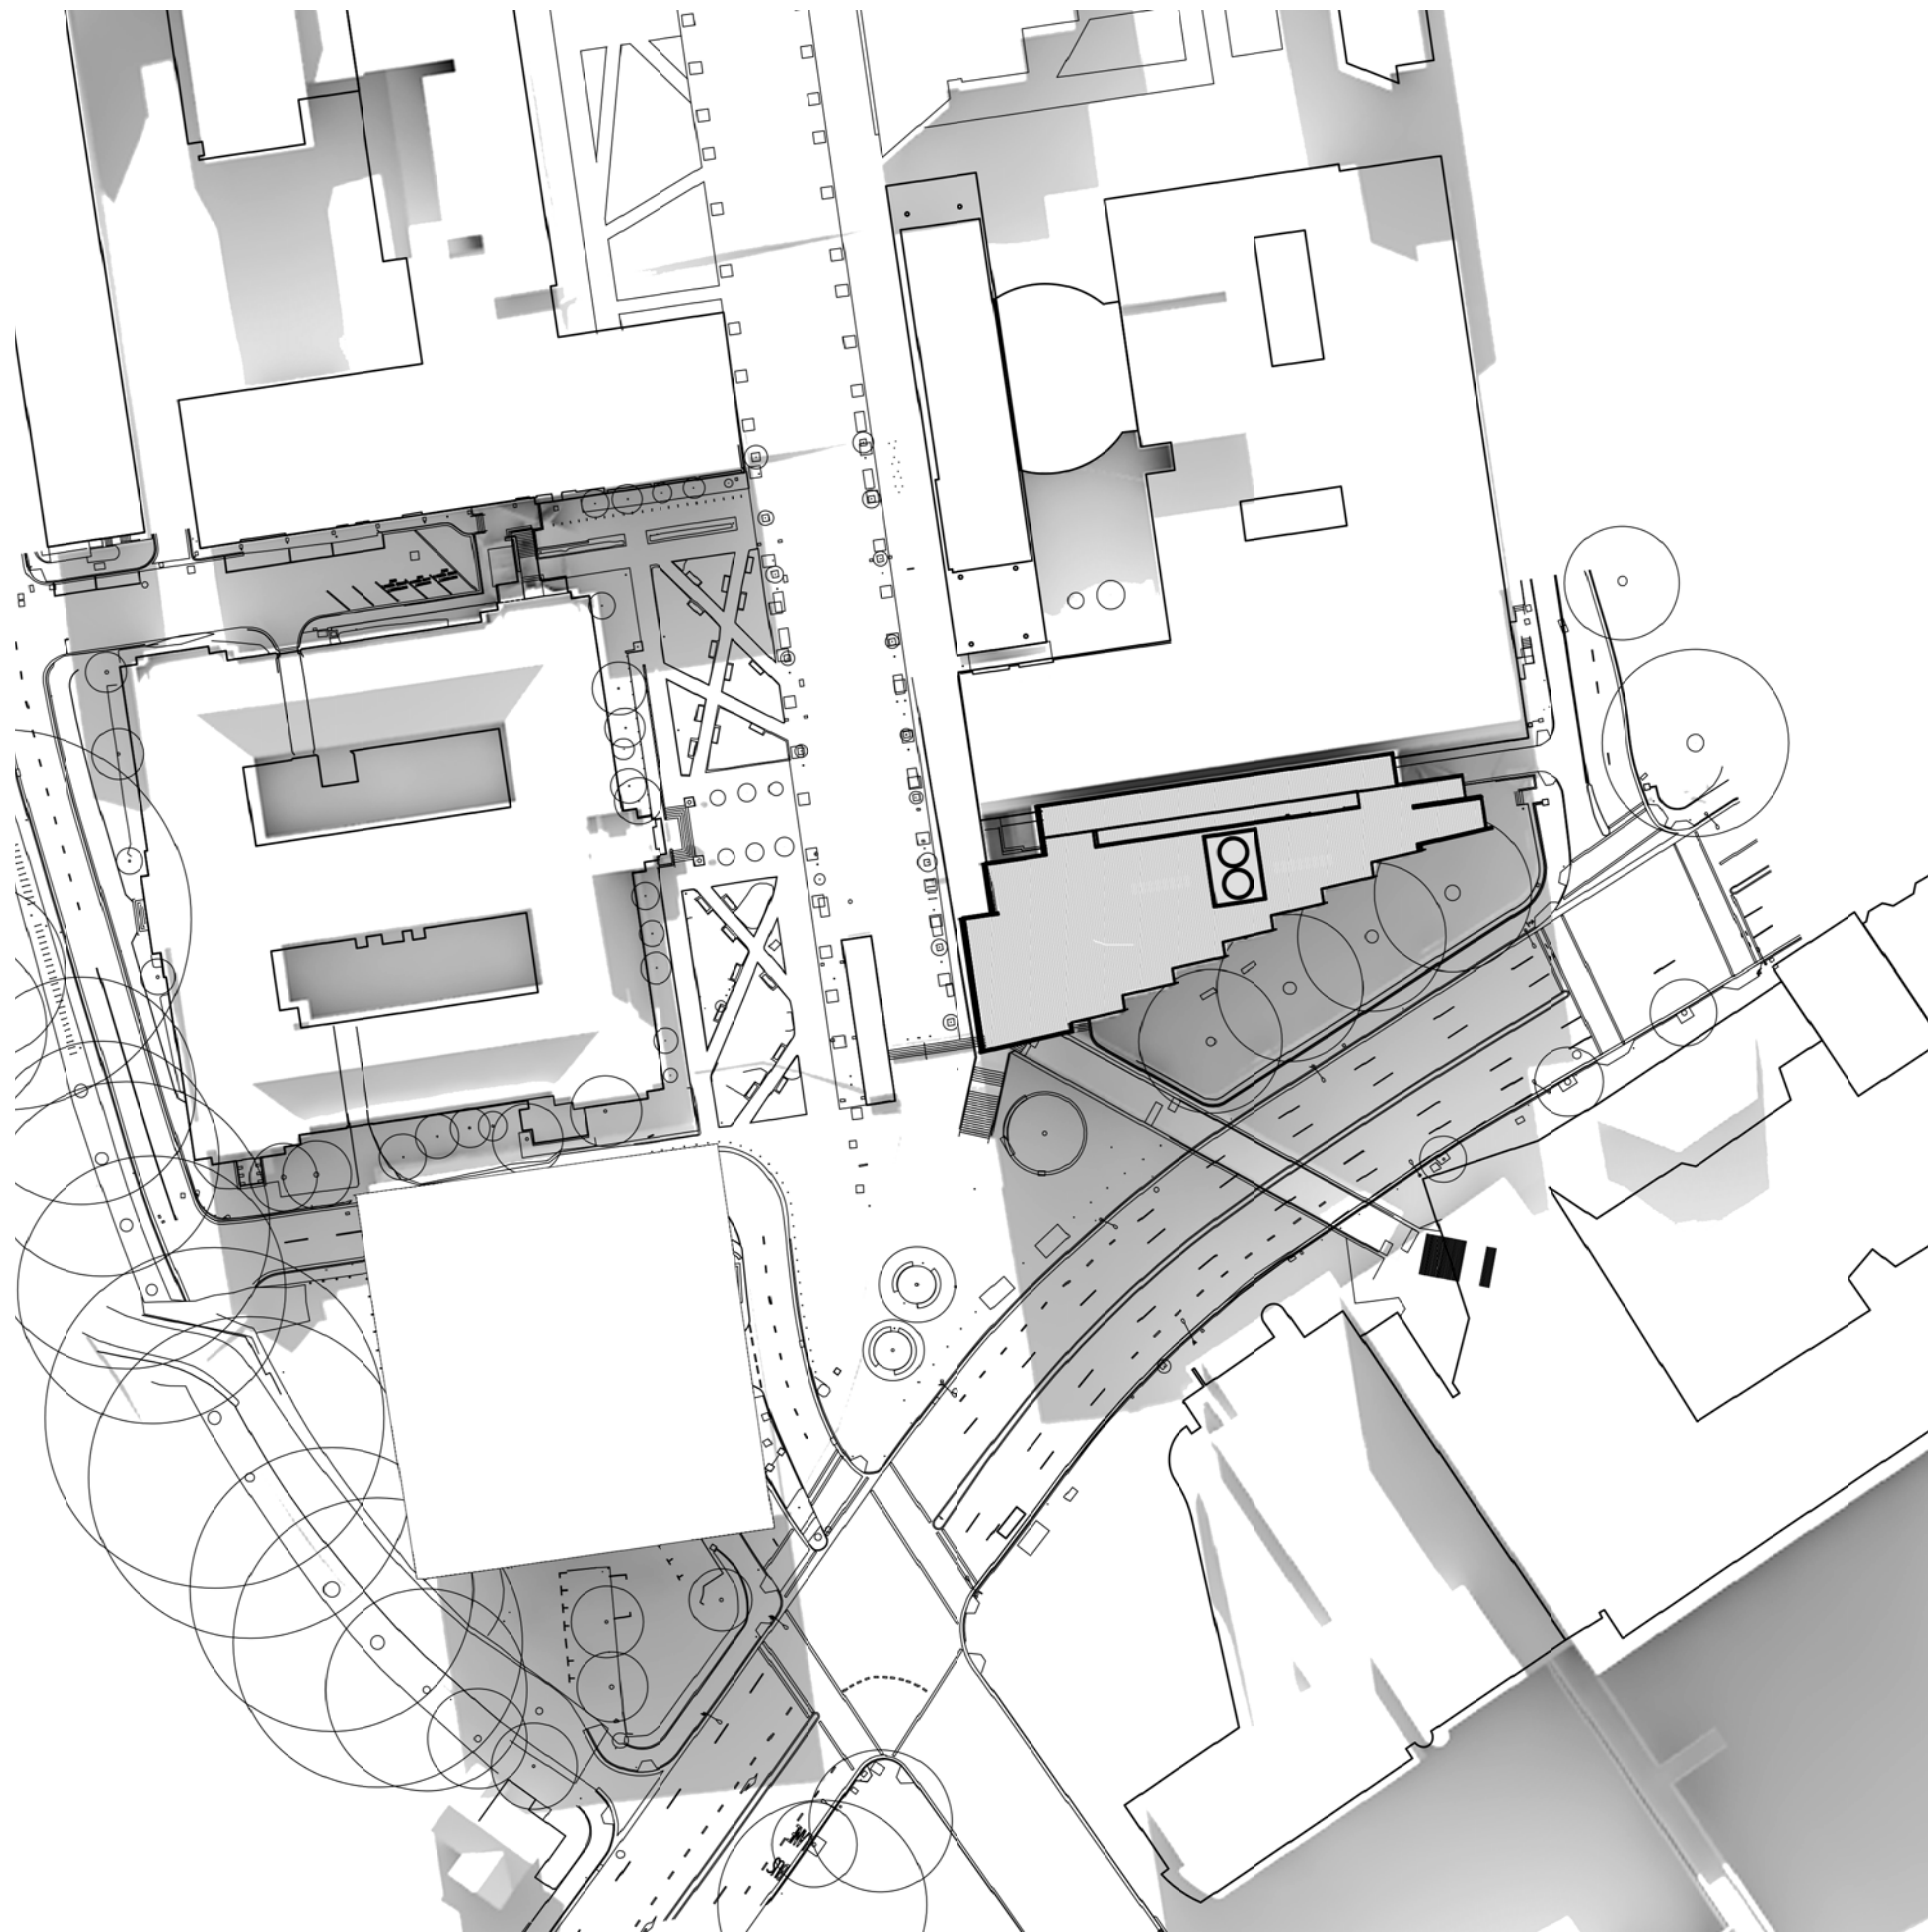

12:00 PM - 21 JUNE

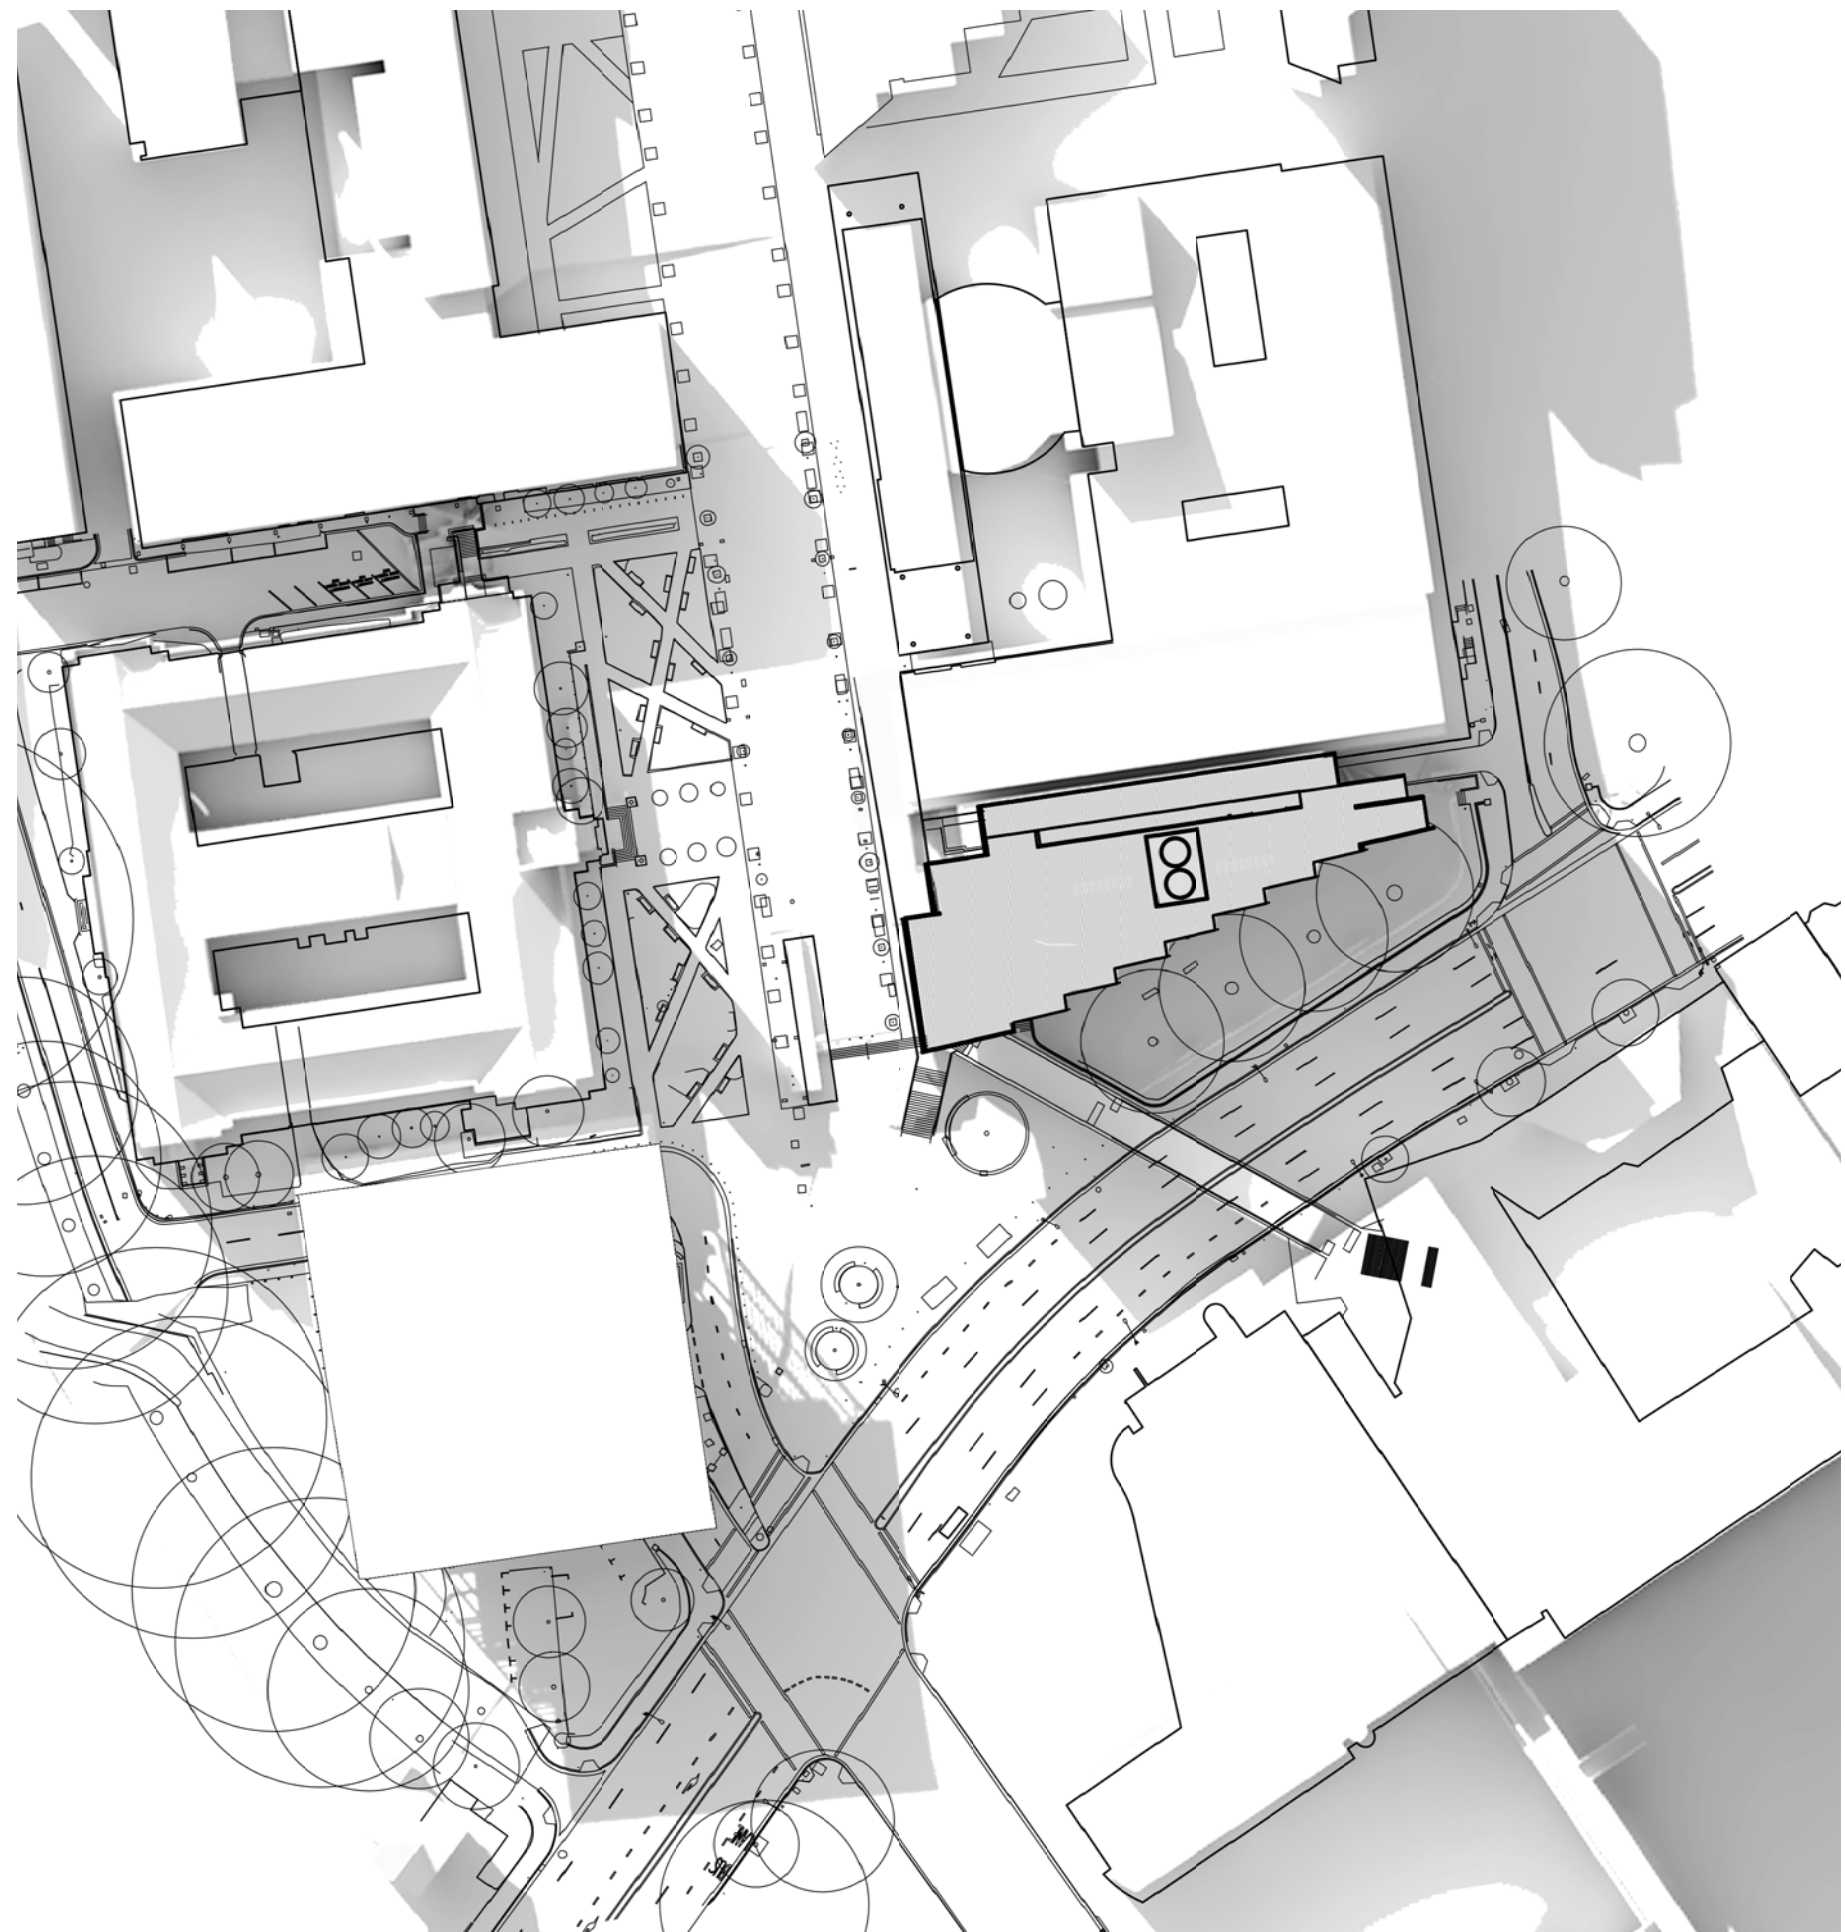

2:00 PM - 21 JUNE