


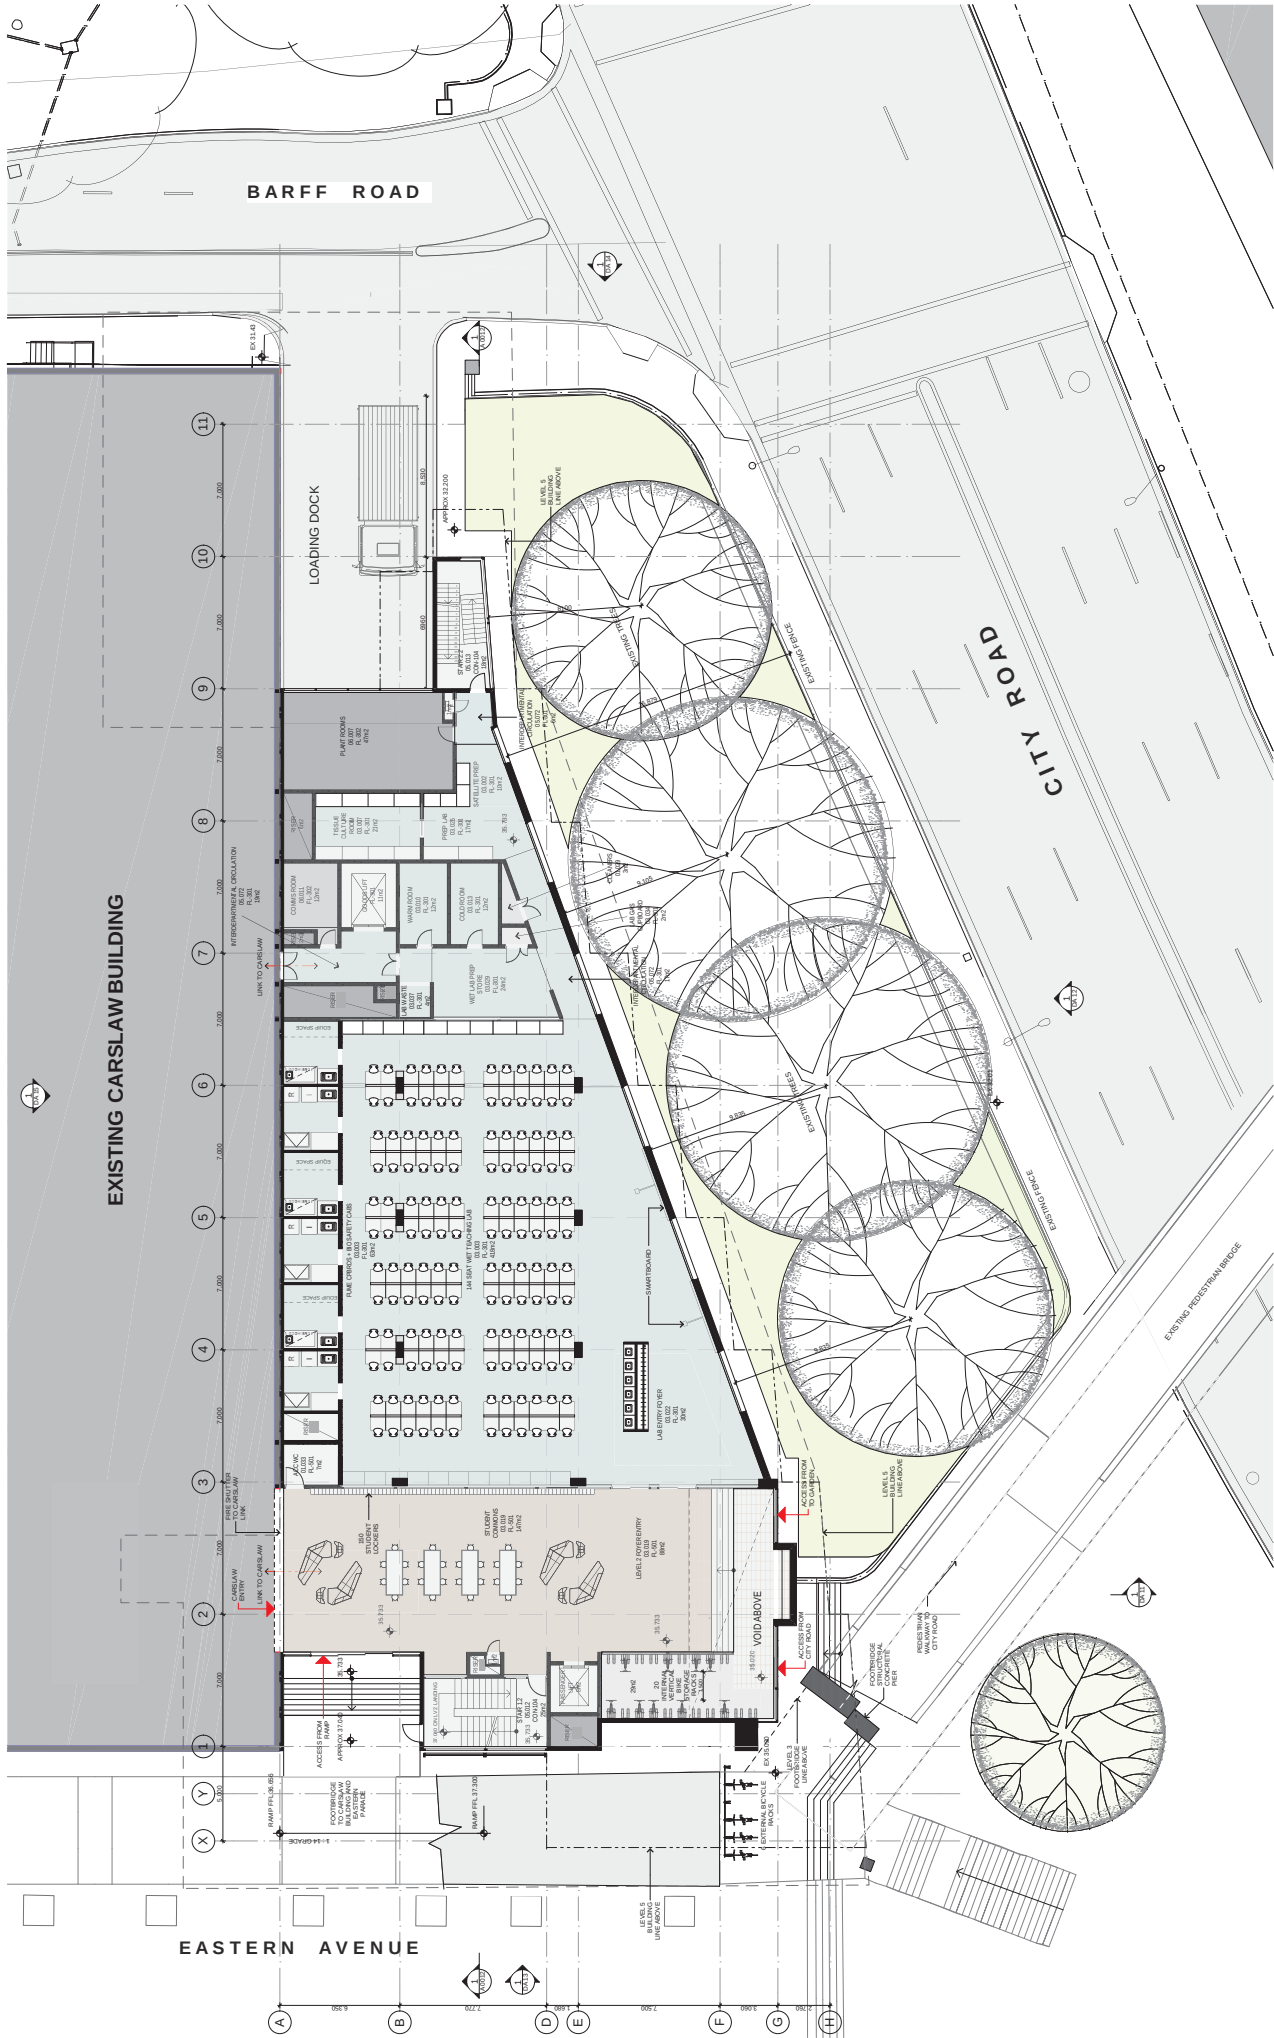

REV		DESCRIPTION OF CHANGE		CR	AM	DATE	NORTH POINT		ARCHITECTS		PROJECT		DRAWING TITLE:		CHECKED:			
E	1	ISSUE FOR DA				06/03/15			 THE UNIVERSITY OF SYDNEY		RICHARD CROOKES SYDNEY CONSTRUCTIONS		 RICE DAUBNEY		LEVEL 2		SS	
									Issued 15/03/2015 (Issued 15/03/2015, North Sydney NSW 2060), Australia The Rice Daubney Group (RDB) Pty Ltd is a member firm of The Rice Daubney Grouping Trust ABN 61 002 224 498		LEES1 BUILDING SYDNEY UNIVERSITY SYDNEY, NSW, 2006		SCALE: 1:200 @ A2		PROJECT NUMBER: 15H		SS	
													PROJECT NUMBER: DA 02		ISSUE: E			
THIS DOCUMENT IS THE COPYRIGHT OF THE RICE DAUBNEY GROUP AND IS NOT TO BE REPRODUCED OR TRANSMITTED IN ANY FORM OR BY ANY MEANS, ELECTRONIC OR MECHANICAL, INCLUDING PHOTOCOPYING, RECORDING, OR BY ANY INFORMATION STORAGE AND RETRIEVAL SYSTEM, WITHOUT PERMISSION IN WRITING FROM THE RICE DAUBNEY GROUP AND IS NOT TO BE USED FOR ANY OTHER PROJECT OR FOR ANY OTHER PURPOSE.																		