



F-23 ADMINISTRATION BUILDING ENVELOPE

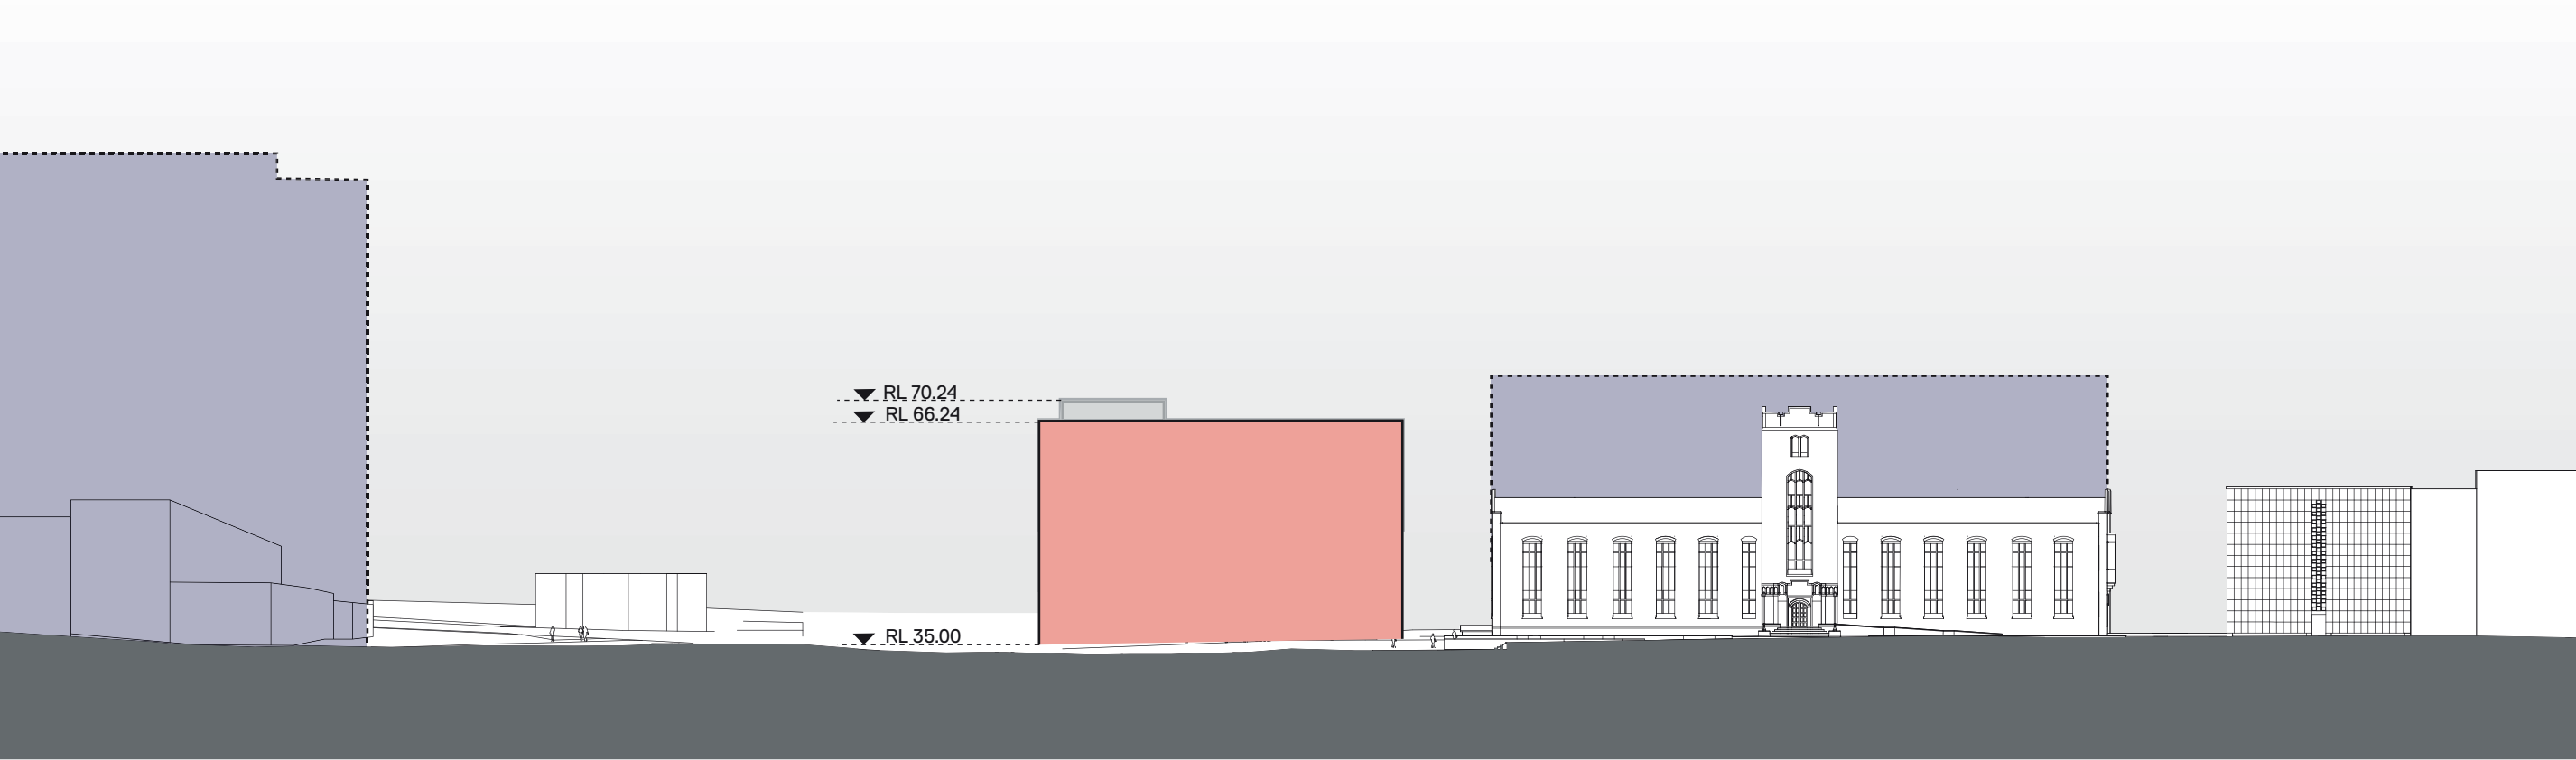

EASTERN AVENUE ELEVATION

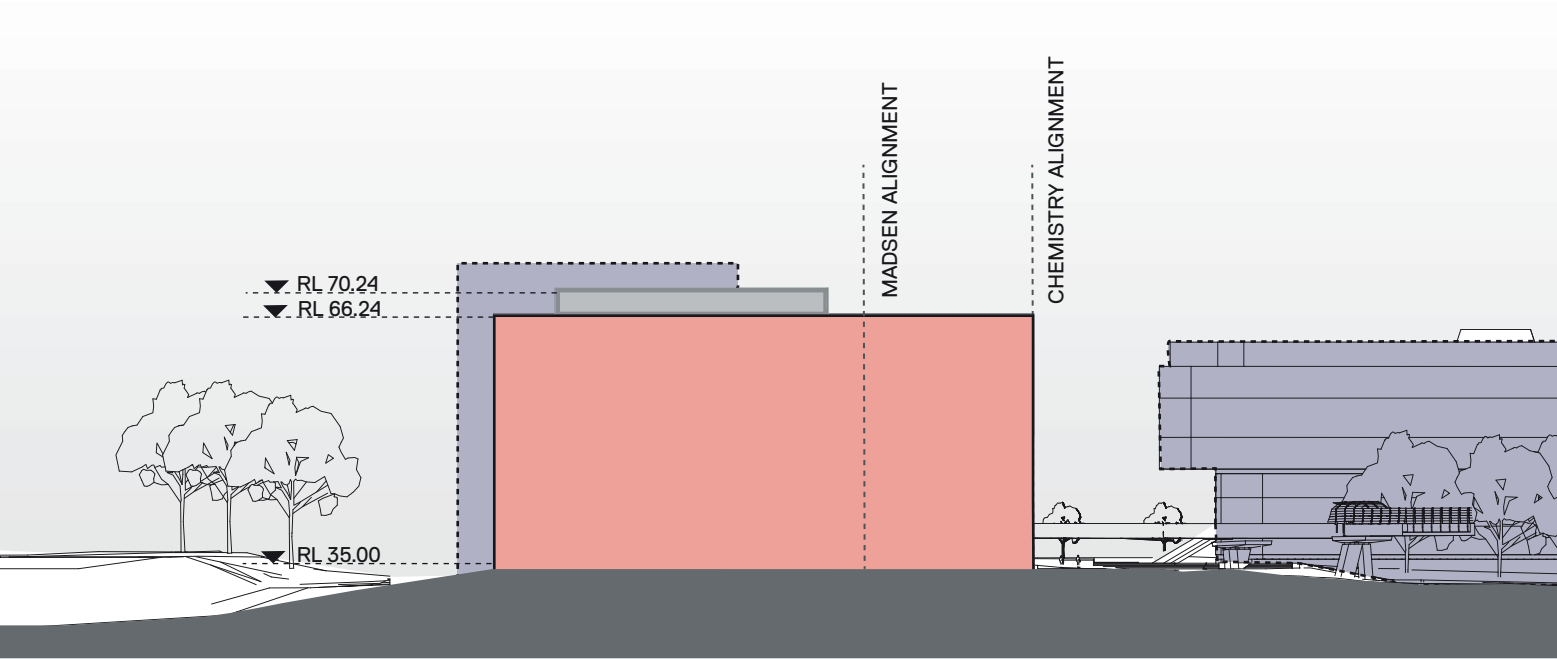

CITY ROAD ELEVATION

1:1000@ A3