




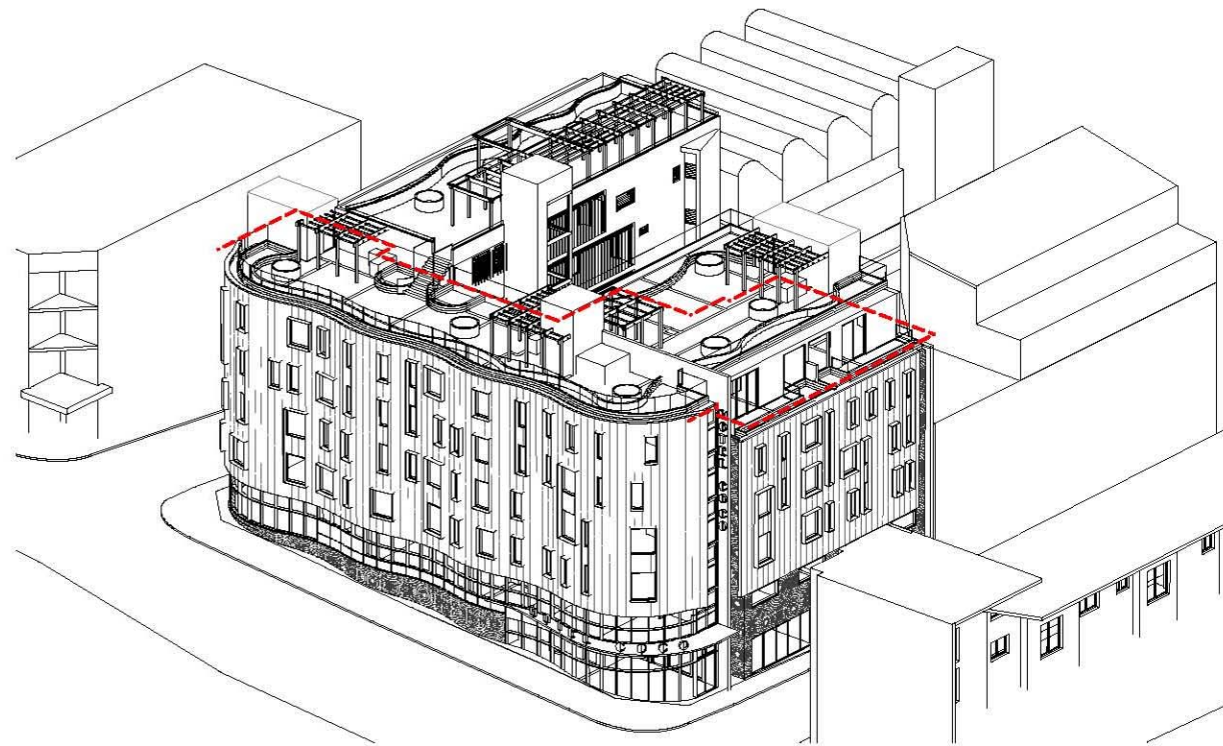

2 pm - 21 JUNE

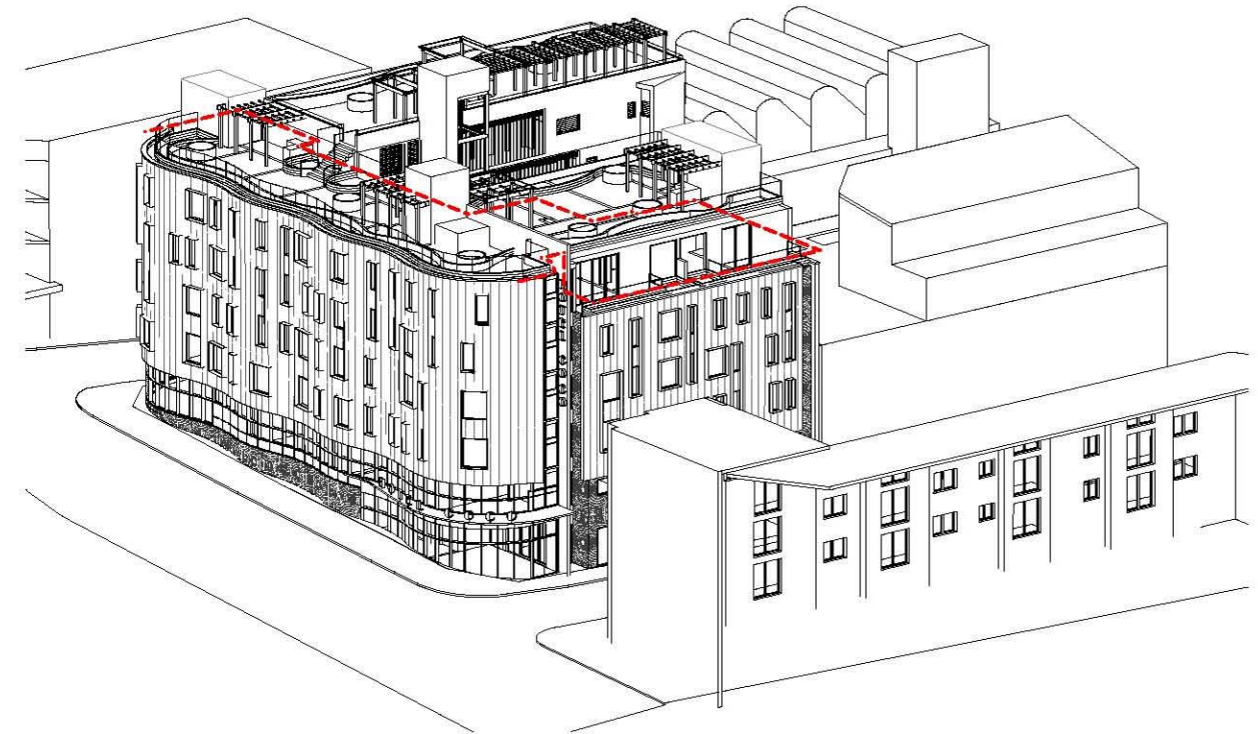

3 pm - 21 JUNE

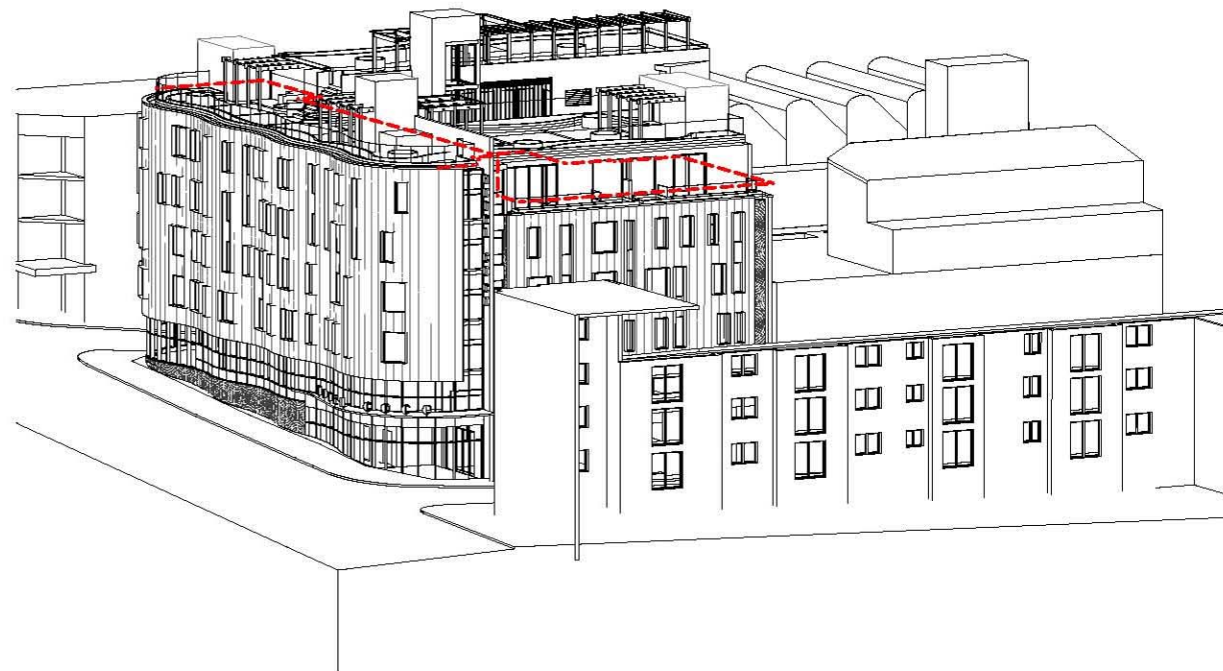

4 pm - 21 JUNE

--- OUTLINE OF APPROVED DA SHOWN DASHED

E REVISED DRAWING 20-07-2016
C DA REVISION 20-03-2016
B DA REVISION 07-03-2016
A DA SUBMISSION 11-09-2015

FILE: 2014067 - 175 CLEVELAND ST - DA

JPR
JPR Architects Pty Ltd
Level 4, 50 Stanley Street
East Sydney NSW 2010
Tel +61 2 9566 1153
Fax +61 2 9566 1100
ABN 52 255 001 003
www.jpra.com.au

PROJECT:
PROPOSED MIXED USE MULTI UNIT
RESIDENTIAL DEVELOPMENT
175-177 CLEVELAND ST & 1-5
WOODBURN ST REDFERN
DRAWING:
SOLAR ACCESS SHEET 03

PROJECT NO: 2014067
DRAWN BY: RM,YS
SCALE: N.T.S. @A3
DRAWING NO: REV:
PLOTTED: 22/07/2016

DA4203 E