



# Comparative Analysis

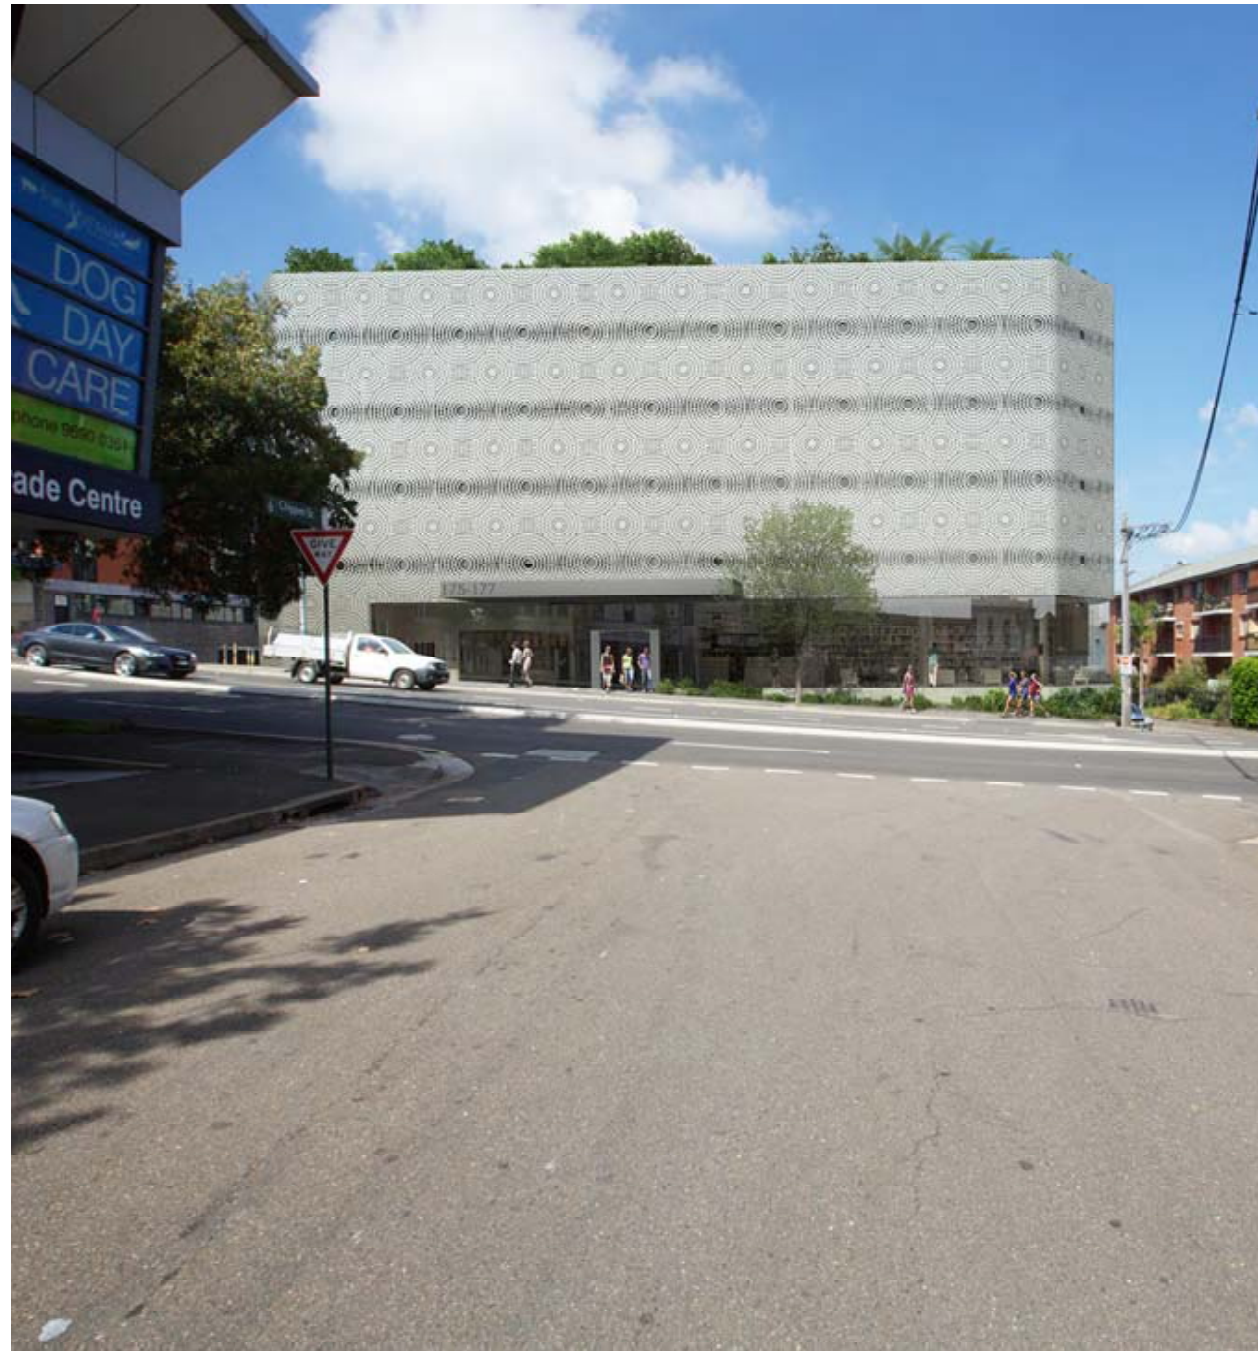

Cleveland street elevation of approved DA  
Source: Department of planning & Environment website SSD 14\_6371

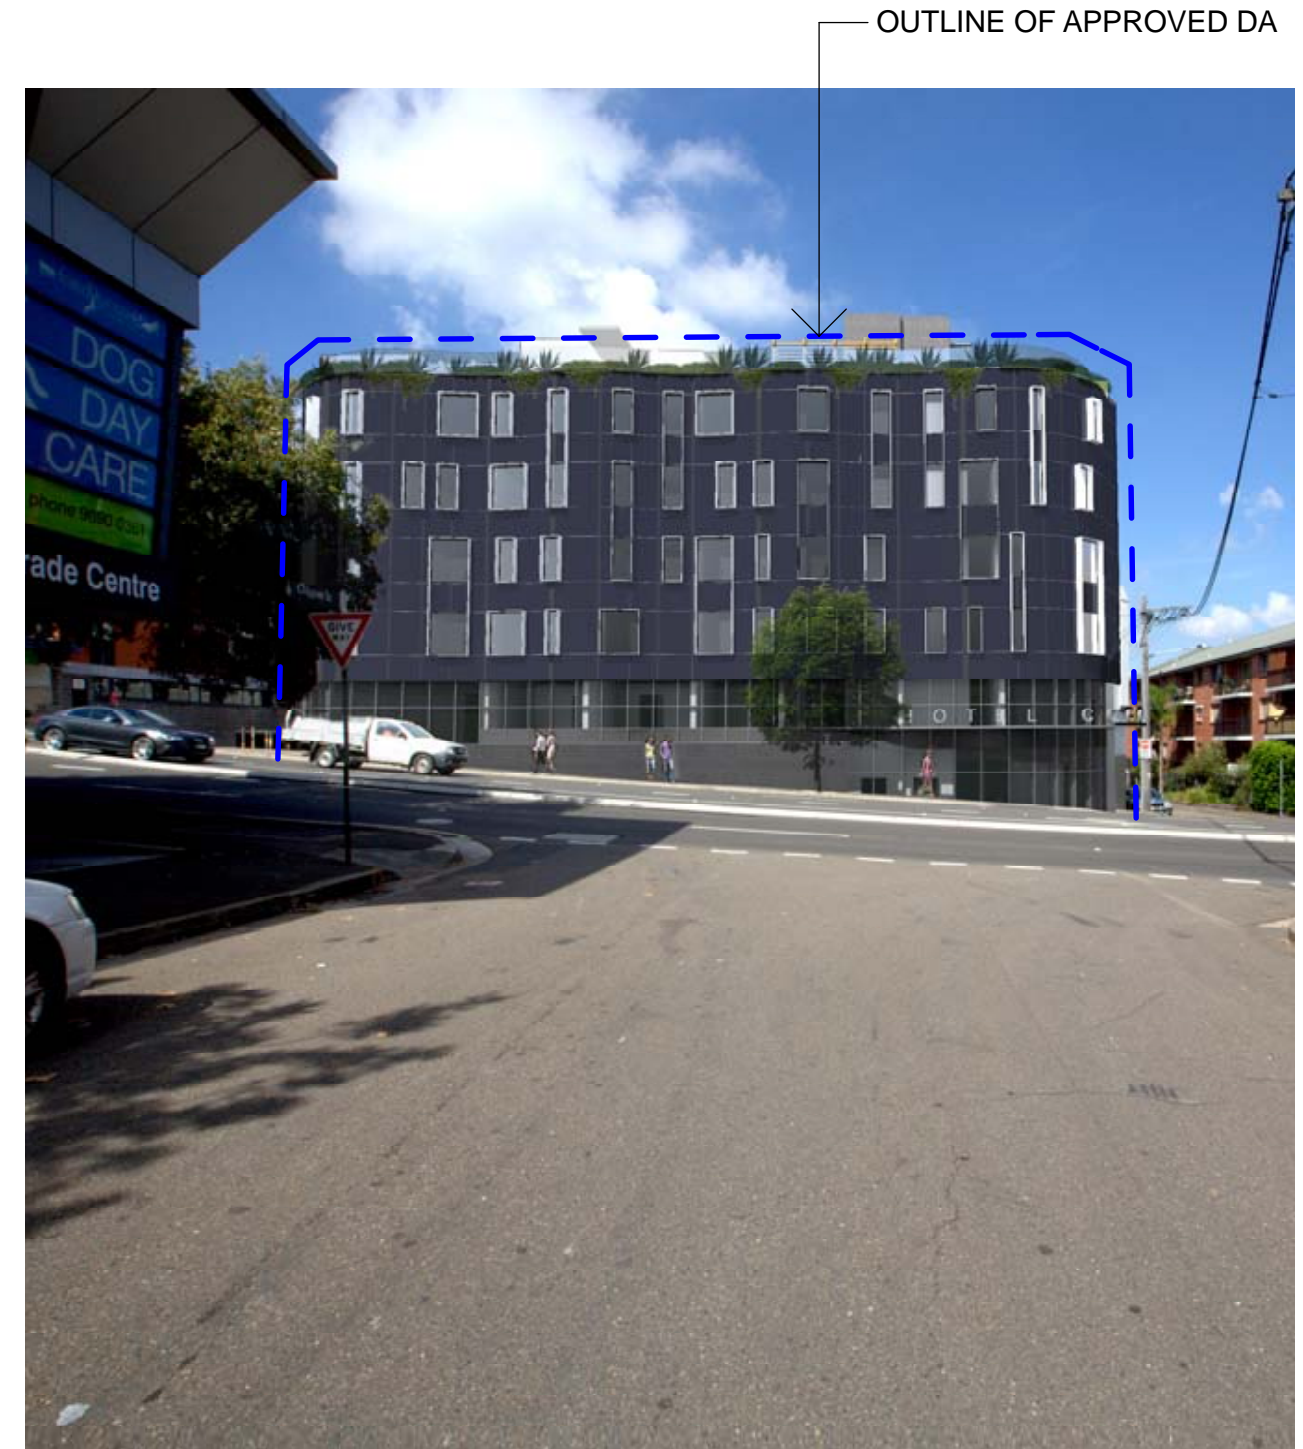

Cleveland street elevation of proposed scheme



# Comparative Analysis



View from North East



View from North West

- OUTLINE OF APPROVED DA
- OUTLINE OF LODGED DA