




VIEW SHOWING ELEVATION OF LODGED DA

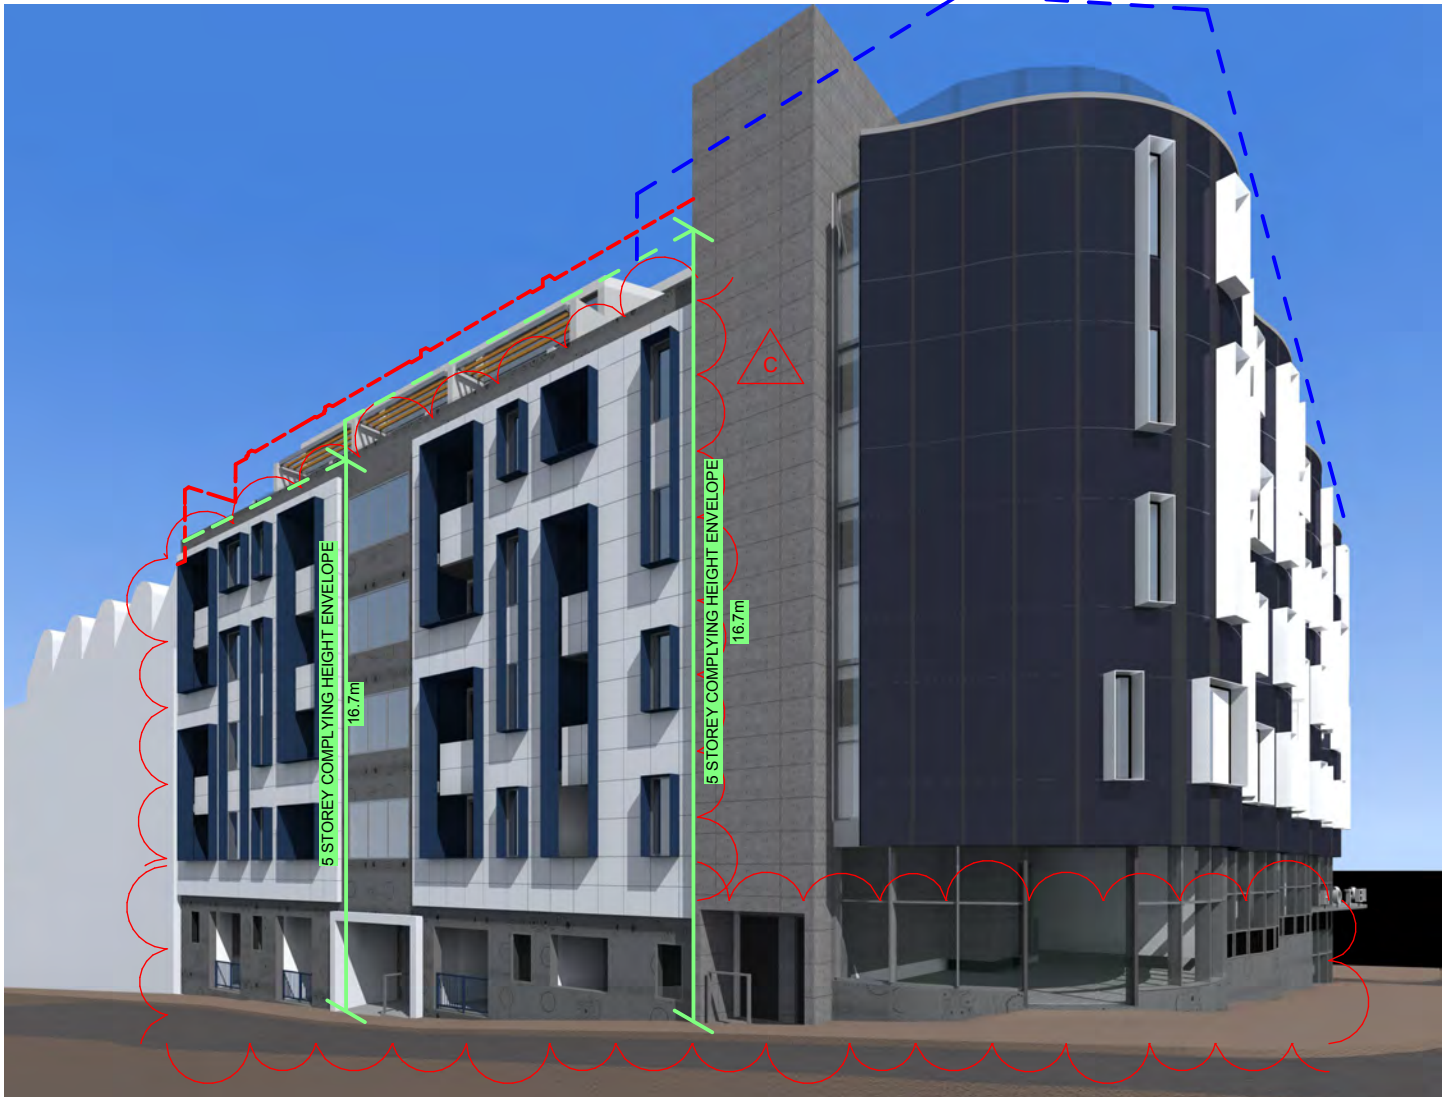

VIEW SHOWING REVISED ELEVATION

- OUTLINE OF FIVE STOREY COMPLYING HEIGHT ENVELOPE
- OUTLINE OF APPROVED DA
- OUTLINE OF LODGED DA

REV C
PHOTO MONTAGE AMENDED

REV B
B-14.REVISED ELEVATION/FACADE TREATMENT



VIEW SHOWING ELEVATION OF LODGED DA



VIEW SHOWING REVISED ELEVATION

— — — OUTLINE OF APPROVED DA
— — — OUTLINE OF LODGED DA

REV C
PHOTO MONTAGE AMENDED
REV B
B-23.REVISED ELEVATION

C DA REVISION 20-04-2016
B DA REVISION 07-03-2016
A DA SUBMISSION 11-09-2015
FILE: 2014067 - 175 CLEVELAND ST - DA

JPR A
JPR Architects Pty Ltd
Level 4, 50 Stanley Street
East Sydney NSW 2010
Tel +61 2 9366 1133
Fax +61 2 9366 1100
ABN 52 255 001 003
www.jpra.com.au

PROJECT: PROPOSED MIXED USE MULTI UNIT RESIDENTIAL DEVELOPMENT
175-177 CLEVELAND ST & 1-5 WOODBURN ST REDFERN
DRAWING: PERSPECTIVE - EVELEIGH STREET

PROJECT NO: 2014067
DRAWN BY: RM.YS
SCALE: N.T.S. @A3
PLOTTED: 21/04/2016
REV: DA4303 C



CLEVELAND STREET ELEVATION OF APPROVED DA
SOURCE: DEPARTMENT OF PLANNING & ENVIRONMENT WEBSITE SSD 14_6371



CLEVELAND STREET ELEVATION OF PROPOSED SCHEME

B-24

— — — OUTLINE OF APPROVED DA

C	DA REVISION	20-04-2016
B	DA REVISION	07-03-2016
A	DA SUBMISSION	11-09-2015

FILE: 2014067 - 175 CLEVELAND ST - DA


JPR A
JPR Architects Pty Ltd
Level 4, 50 Stanley Street
East Sydney NSW 2010
Tel +61 2 9366 1133
Fax +61 2 9366 1100
ABN 52 255 001 003
www.jpra.com.au

REV C
PHOTO MONTAGE AMENDED
REV B
B-24. CLEVELAND STREET ELEVATION OF PROPOSED AND APPROVED DA

PROJECT:
PROPOSED MIXED USE MULTI UNIT
RESIDENTIAL DEVELOPMENT
175-177 CLEVELAND ST & 1-5
WOODBURN ST REDFERN
DRAWING:
PERSPECTIVE - CLEVELAND
STREET
PROJECT NO: 2014067
DRAWN BY: RMYS
SCALE: N.T.S. @A3
DRAWING NO: REV:
PLOTTED: 21/04/2016
DA4304 C




FINISHES SELECTION:

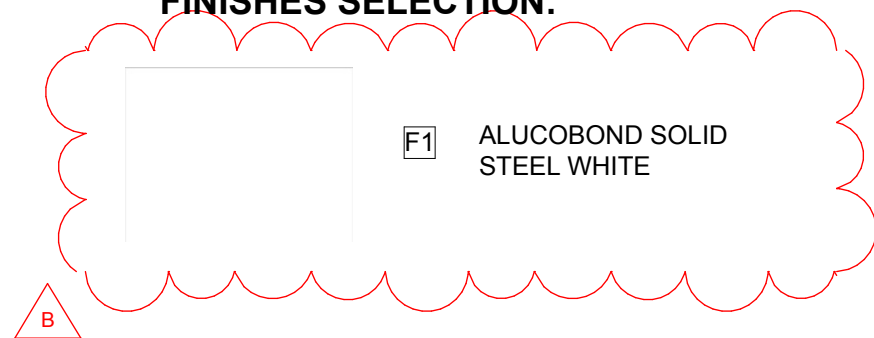


F4 DULUX - WESTERN MYALL
PG1F7 / PN2F8"




F5 ALUCOBOND SOLID STEEL
BLUE

 

F3 DULUX
"MANORBURN PN2H1"

 


F6 DULUX - ENAMEL
"LEXICON PN2A1"

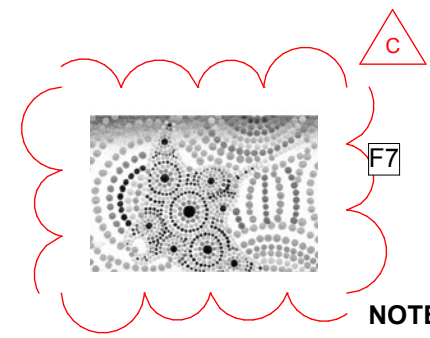

NOTE:




PLANTER BOX, GLASS BALUSTRADE &
HANDRAIL

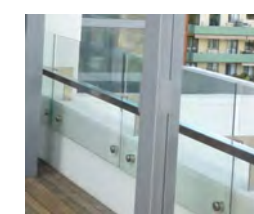


GLASS BALUSTRADE & HANDRAIL

REV C
ARTWORK COLOUR CHANGED TO GRAYSCALE

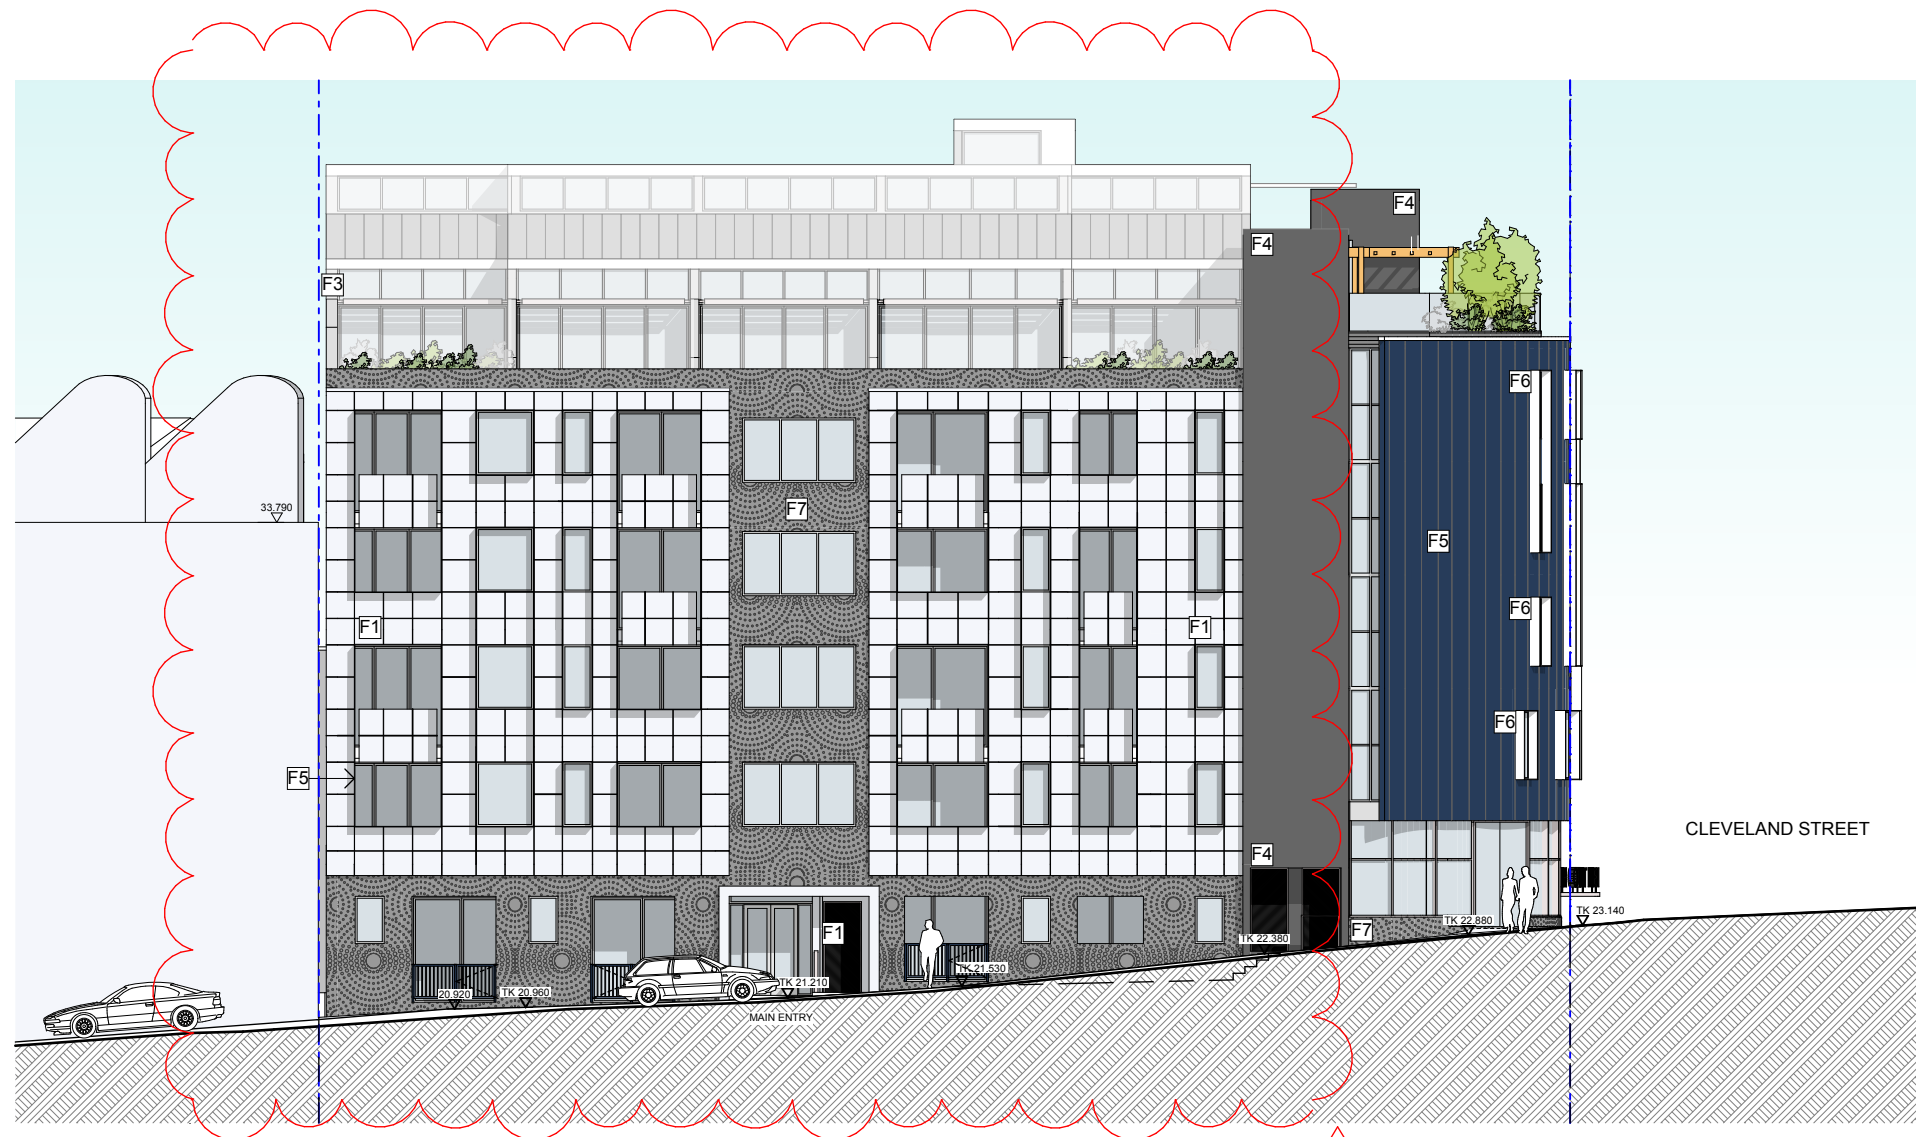

FINISHES SELECTION:

 


F1 ALUCOBOND SOLID STEEL WHITE




F4 DULUX - WESTERN MYALL PG1F7 / PN2F8"



F5 ALUCOBOND SOLID STEEL BLUE

 


F3 DULUX "MANORBURN PN2H1"

 

F6 DULUX - ENAMEL "LEXICON PN2A1"

B-14

C

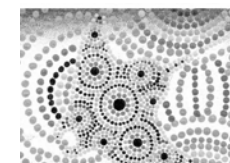

F7


ABORIGINAL ARTWORK BY:
James Simon of the Wiradjuri - Biripi Tribe

NOTE:

PLANTER BOX, GLASS BALUSTRADE & HANDRAIL



GLASS BALUSTRADE & HANDRAIL

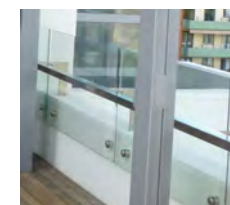

REV C
ARTWORK COLOUR CHANGED TO GRAYSCALE

REV B
B-14.REVISED ELEVATION/FACADE TREATMENT