



9.5m Garbage – CoS
meters

Width : 2.50
Track : 2.50
Lock to Lock Time : 6.0
Steering Angle : 33.7

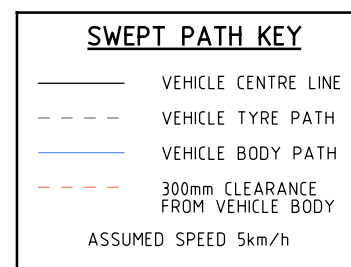

Kerbline to be adjusted to suit swept path of design vehicle

7-9 GIBBONS ST
"RESIDENTIAL TOWER"

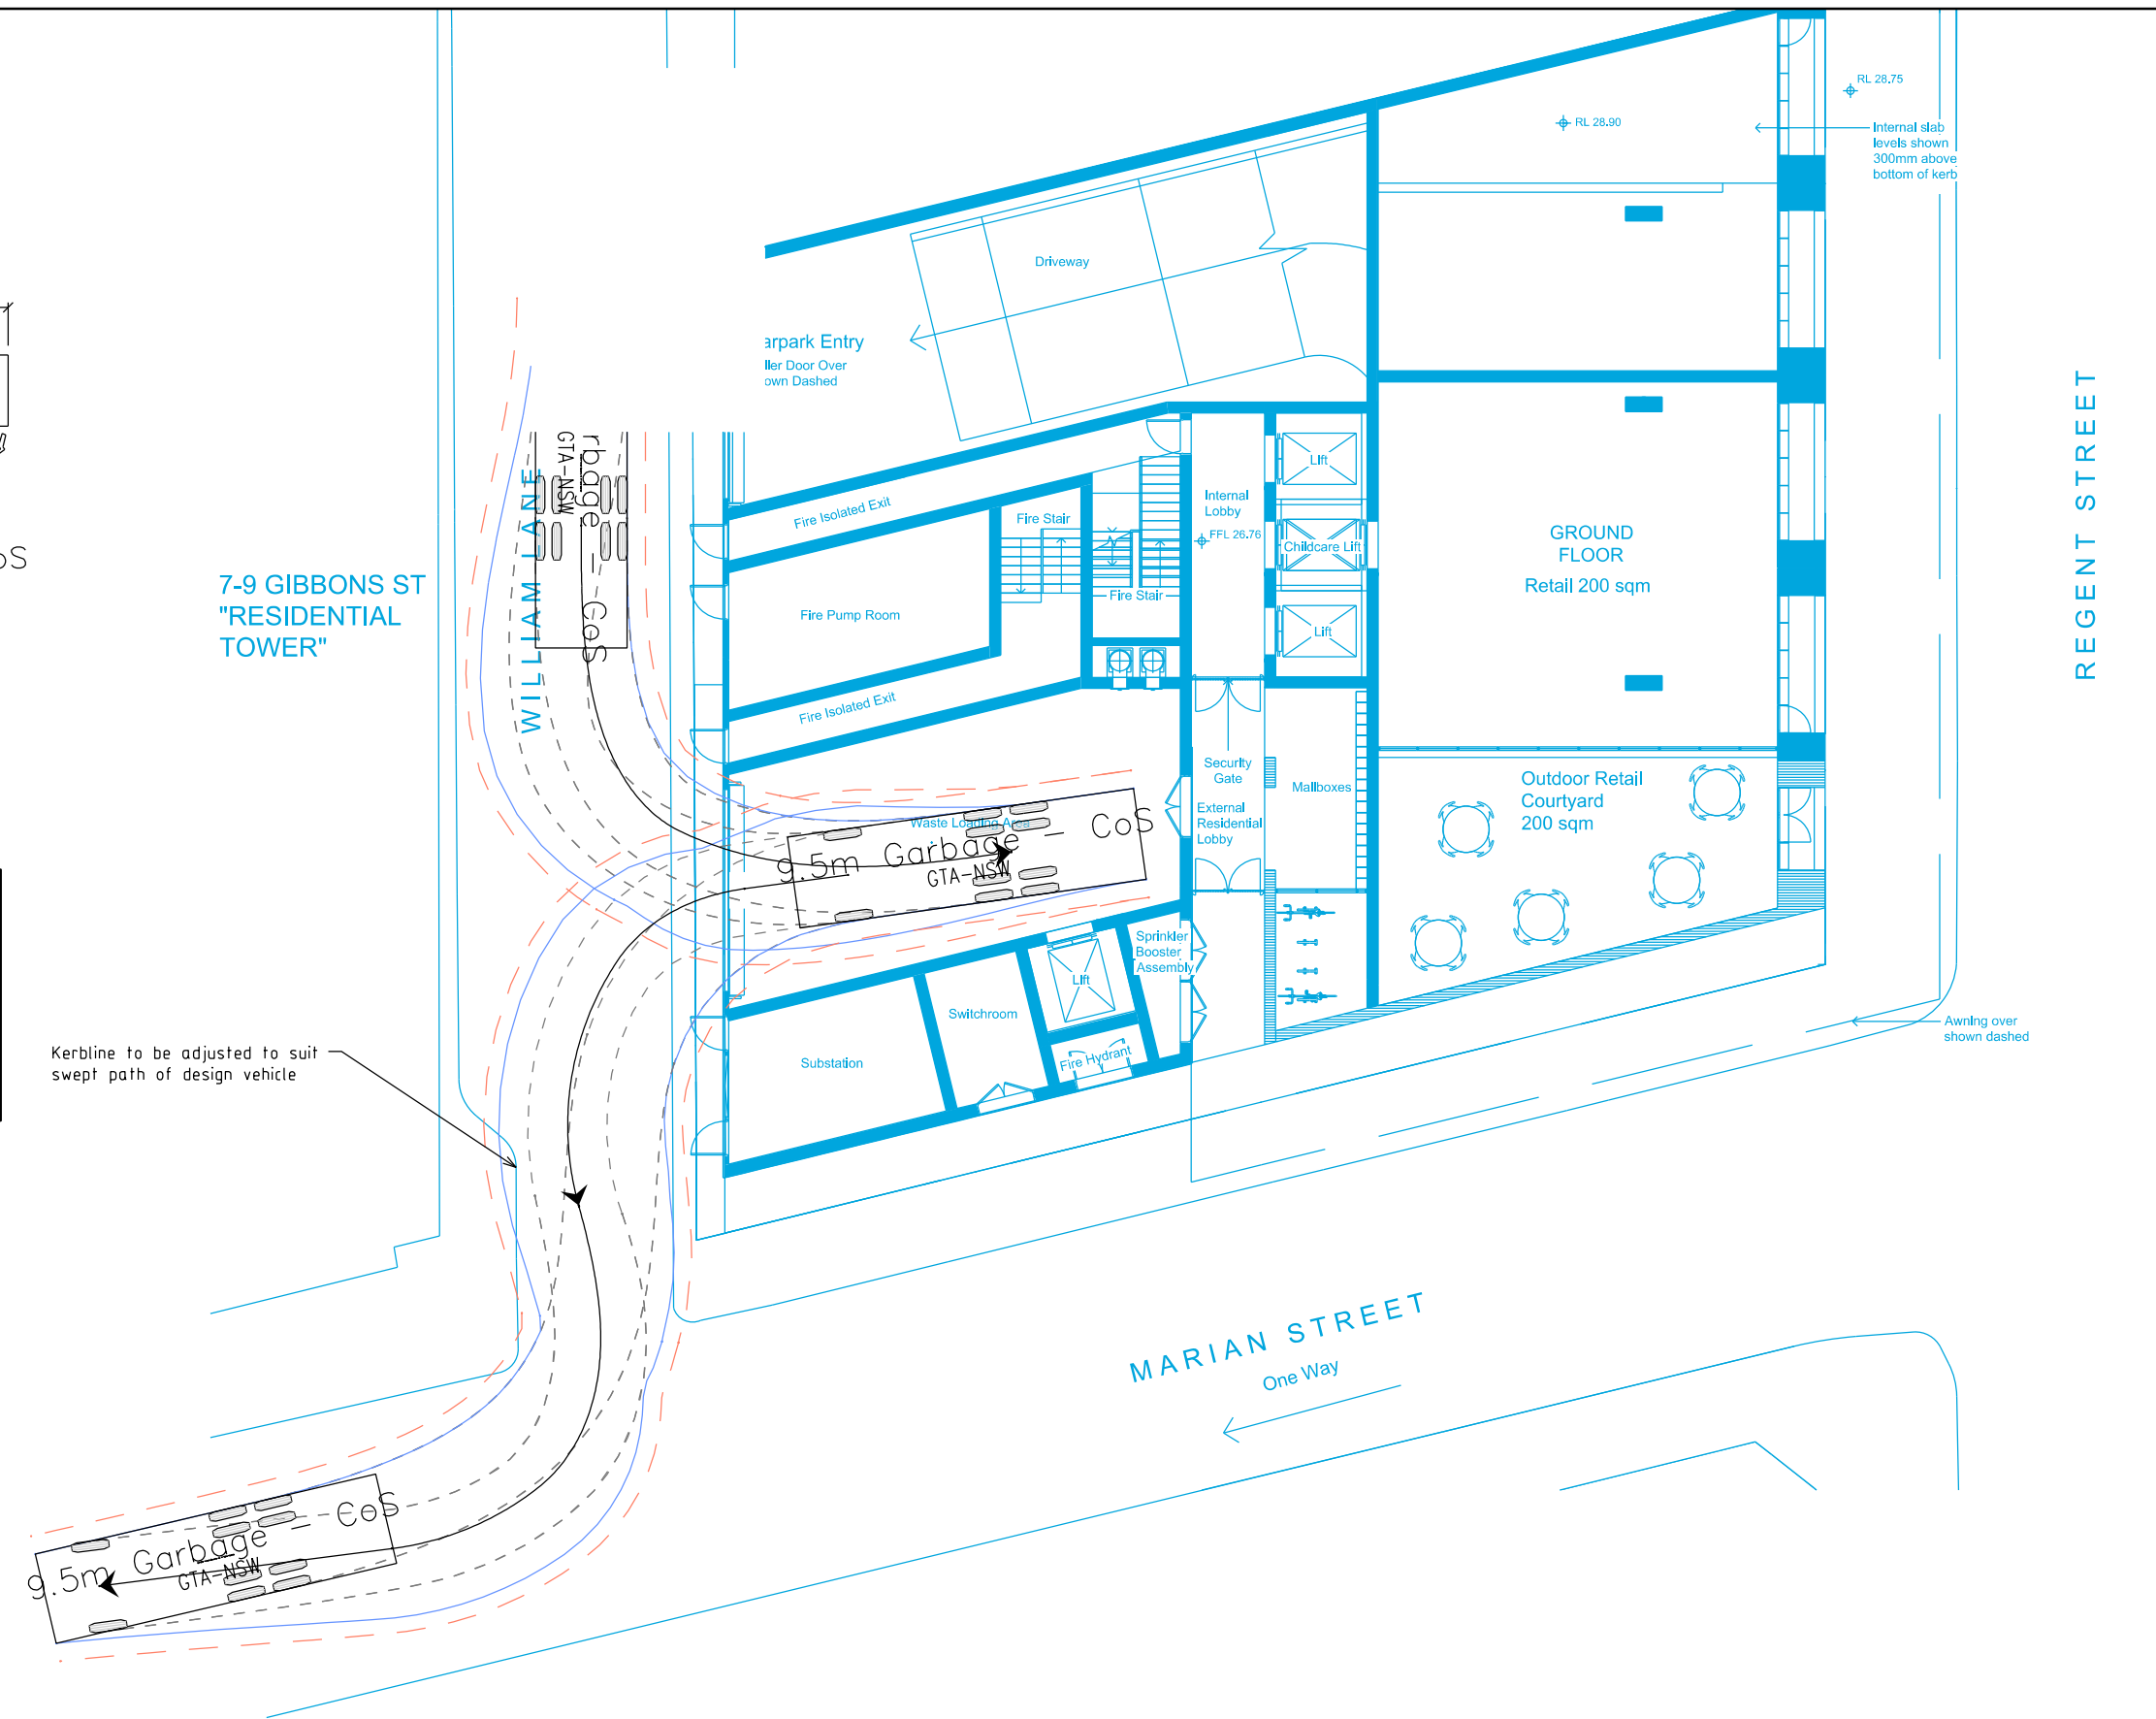

16S1292000-03-P1.dgn
ON 20/07/2016 AT 3:55:28 PM
PLOTTED BY : hakan.girgin

Melbourne 03 9851 9600
Sydney 02 8448 1800
Brisbane 07 3113 5000
Canberra 02 6243 9400
Adelaide 08 8334 3600
Gold Coast 07 5510 4814
Townsville 07 4722 2765
Perth 08 6316 4634




PRELIMINARY PLAN
FOR DISCUSSION PURPOSES ONLY
SUBJECT TO CHANGE WITHOUT
NOTIFICATION

80-88 REGENTS STREET, REDFERN
SWEPT PATH ASSESSMENT
CITY OF SYDNEY GARBAGE TRUCK

DATE: 20/07/2016
SCALE: 1:100@A3

APPROVED: PD

DRAWING NO. 16S1292000-03-P1

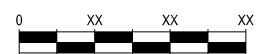

SHEET: 01 OF 01