



SCP Consulting Pty Ltd
Level 2, Duxton House
507 Kent Street
SYDNEY NSW 2000
EMAIL ADDRESS: mail@sciconsult.com.au
TEL: (02) 9267 9312 FAX: (02) 9265 5871
<http://www.sciconsult.com.au>


INTELLECTUAL PROPERTY
© COPYRIGHT SCP CONSULTING PTY LTD
ALL RIGHTS RESERVED. NO PART OF THIS DOCUMENT OR THE
PROPERTY OF SCP CONSULTING PTY LTD MAY BE REPRODUCED OR COPIED
WITHOUT THE WRITTEN CONSENT OF SCP CONSULTING PTY LTD.

SC PROJECT NO. 0122

1

REV DATE FOR

27/05/16 DATE ISSUED

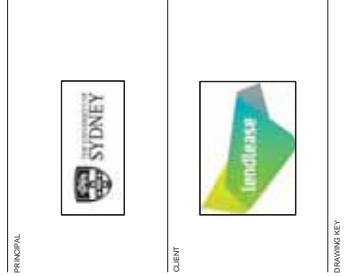

PROJECT
F.A.S.S.
FACULTY OF ARTS & SOCIAL SCIENCES

LICENCE
THE UNIVERSITY OF SYDNEY
NSW 2006 AUSTRALIA

PROJECT NO.

DRAWING KEY

NORTH

SCALE

1:1250

STATUS

PRELIMINARY

DRAWING

CIVIL WORKS
EROSION AND SEDIMENT CONTROL PLAN

CHECDED

DRAWN


K2L RG LPC

REVISION

DRAWING NUMBER

FASS-C-000000A

1

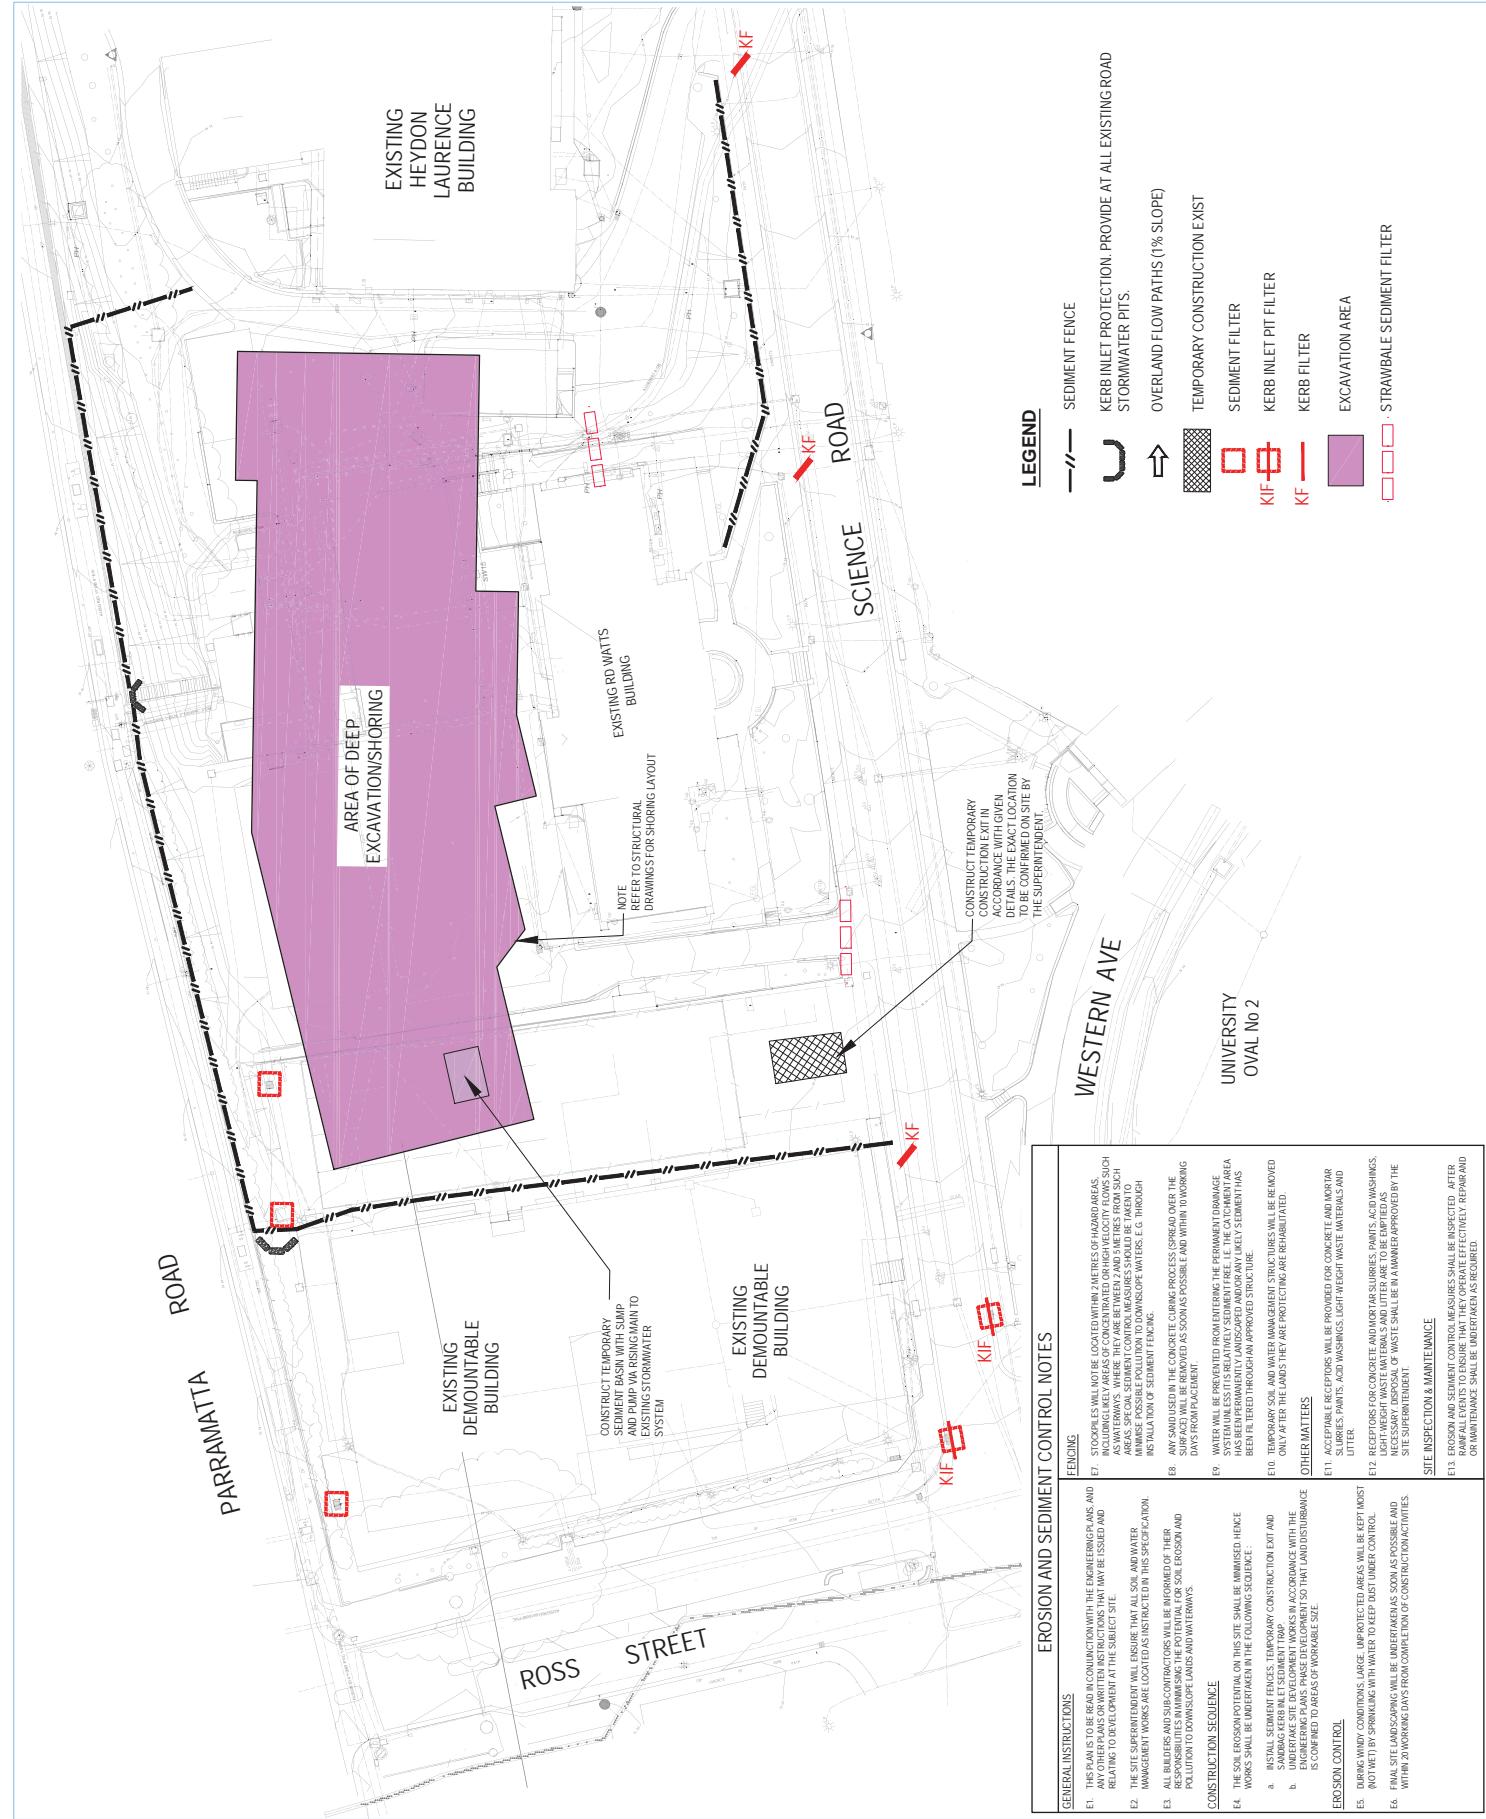

APPENDIX C

SYDNEY WATER RESPONSE TO OSD STRATEGY

SYDNEY WATER RESPONSE TO OSD STRATEGY



4 February 2016

Telephone: 8849 6118
Officer: Jeya Jeyadevan



Warren Smith and Partners
1st Floor, 123 Clarence Street
Sydney

Attention: Mr Michael Cahalane

Dear Sir,

Stormwater Concept Design Report – December 2015
University of Sydney - Camperdown Campus

With reference to the Stormwater Concept Design Report dated December 2015 by Warren Smith and Partners as part of the flood mitigation master plan for the Campus Improvement Program at University of Sydney Camperdown Campus.

Sydney Water has no objection to the proposed flood mitigation measures and stormwater upgrades subject to the following conditions:

1. If the proposed flood mitigation measures are implemented, then Sydney Water would not impose On Site Detention for individual development within Camperdown Campus.
2. Sydney Water will still impose On Site Detention on individual development within Darlington Campus, where stormwater catchment is within the Blackwattle Bay Stormwater Catchment.
3. It is the responsibility of Sydney University to ensure that the Oval 1, Oval 2 and Hockey Square are suitable for intended purpose and comply with relevant Australian dam safety standards.
4. A positive covenant must be registered on title to ensure the maintenance of all identified On Site Detention structures (Oval 1, Oval 2, Hockey Square) within the Camperdown Campus.
5. Ensure works does not impact Sydney Water assets. Please refer to Sydney Water's Building Over and Adjacent to stormwater assets guideline and policy.
6. Stormwater quality opportunities must be considered and discussed with Sydney Water.
7. We encourage you continue discussions with Sydney Water on this proposal.

If you have any queries please do not hesitate to contact me on the above number.

Yours sincerely



Jeya Jeyadevan
Waterway Planner, Land and Waterways