


PARAMATTA ROAD

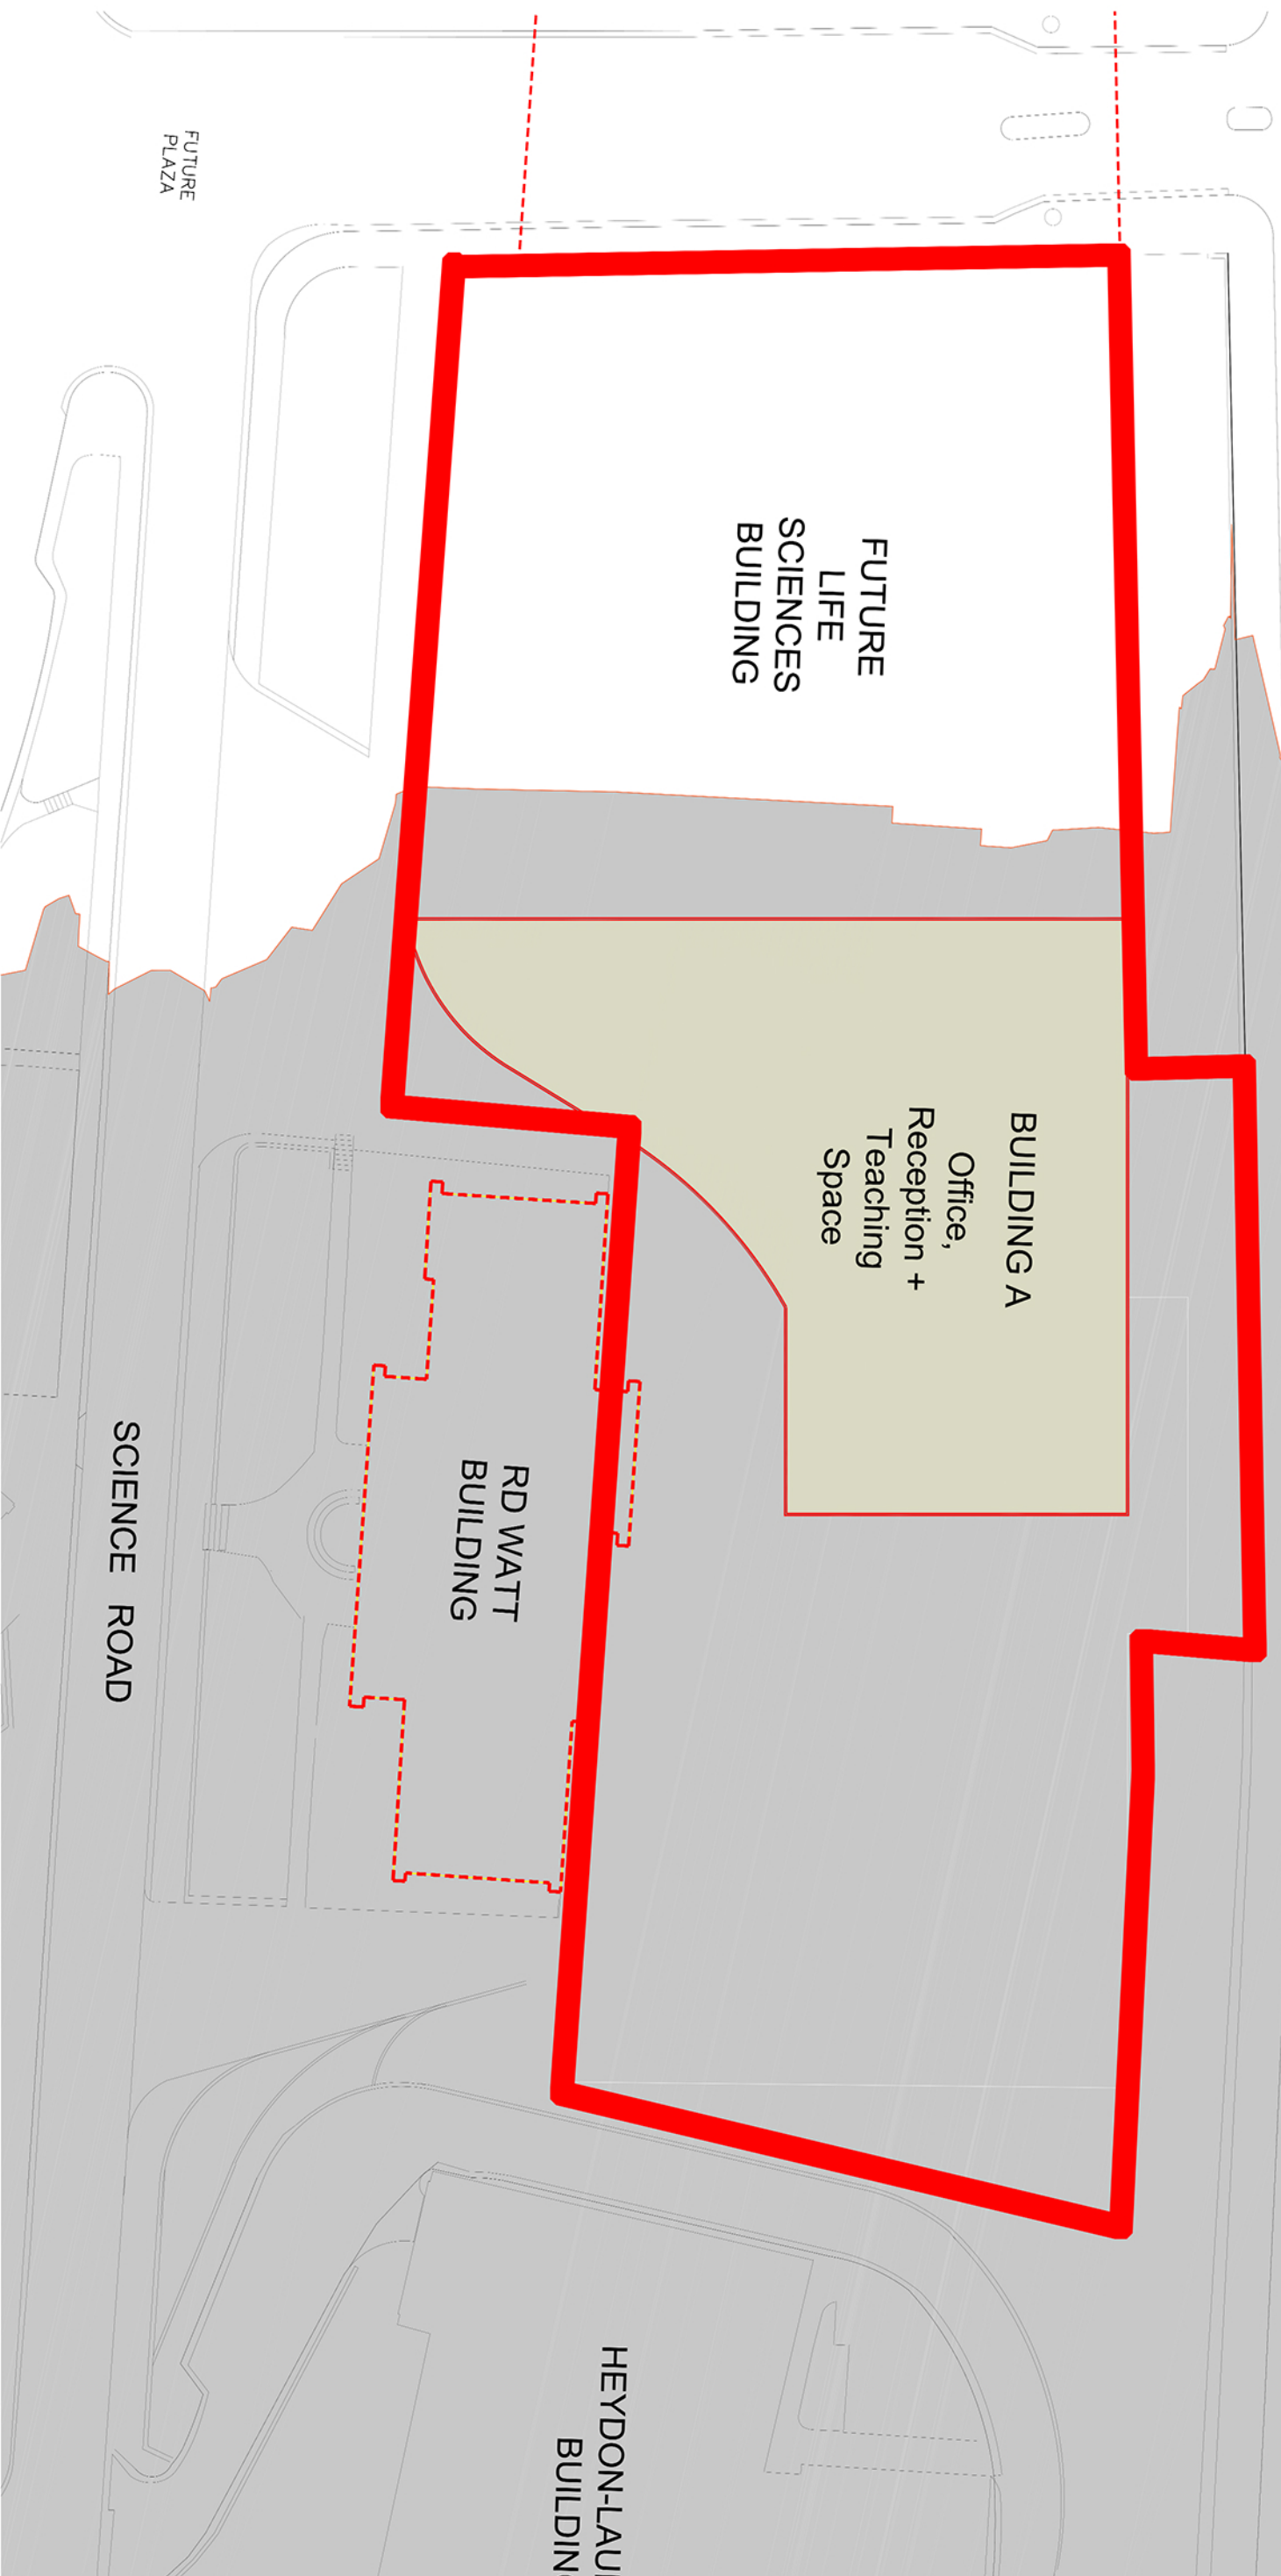

Campus Improvement Plan SSD Building Envelope

Proposed FASS building

Below ground (unexcavated)

Rev	Date	Description	Initial	Checked
04	30 April 2015	DOCR Issue 1C	DH	DT
03	29 April 2015	Status Issue	FW/DH	DT
02	31 March 2015	DOCR Issue 1B	JH	DT
01	13 March 2015	DOCR Issue 1A	JH	DT

Faculty of Arts & Social Sciences
Sydney University
LOWER GROUND FLOOR



Check all dimensions and site conditions prior to commencement of any work, the purchase or ordering of any materials, fittings, plant, services or equipment and the preparation of shop drawings and/or the fabrication of any components.

All drawings to be read in conjunction with all architectural documents and all other consultants' documents. Do not scale drawings - refer to figured dimensions only. Any discrepancies shall immediately be referred to the architect for clarification.


All drawings may not be reproduced or distributed without prior permission from the architect.

Scale	1:200 @ A1 (1:400 @ A3)
Drawing	= Checkmark
Project No.	S11705
Status	PRELIMINARY
Plot Date	19/05/2015 10:33:53 AM
Plot File	C:\Users\jagadev\Documents\AS3\WORK\DATA\20150419.dwg

Bates Smart Architects Pty Ltd ABN 69 094 740 996
Melbourne 1 Nicholson Street
Sydney 43 Brisbane Street
Melbourne VIC 3000 Australia
Sunny Hills NSW 2018 Australia
T 03 8664 6200 F 03 8664 6300
T 02 8354 5150 F 02 8354 5191
email melb@batesmart.com.au
email syd@batesmart.com.au
http://www.batesmart.com.au
http://www.batesmart.com.au

BATES SMART.

PARRAMATTA ROAD

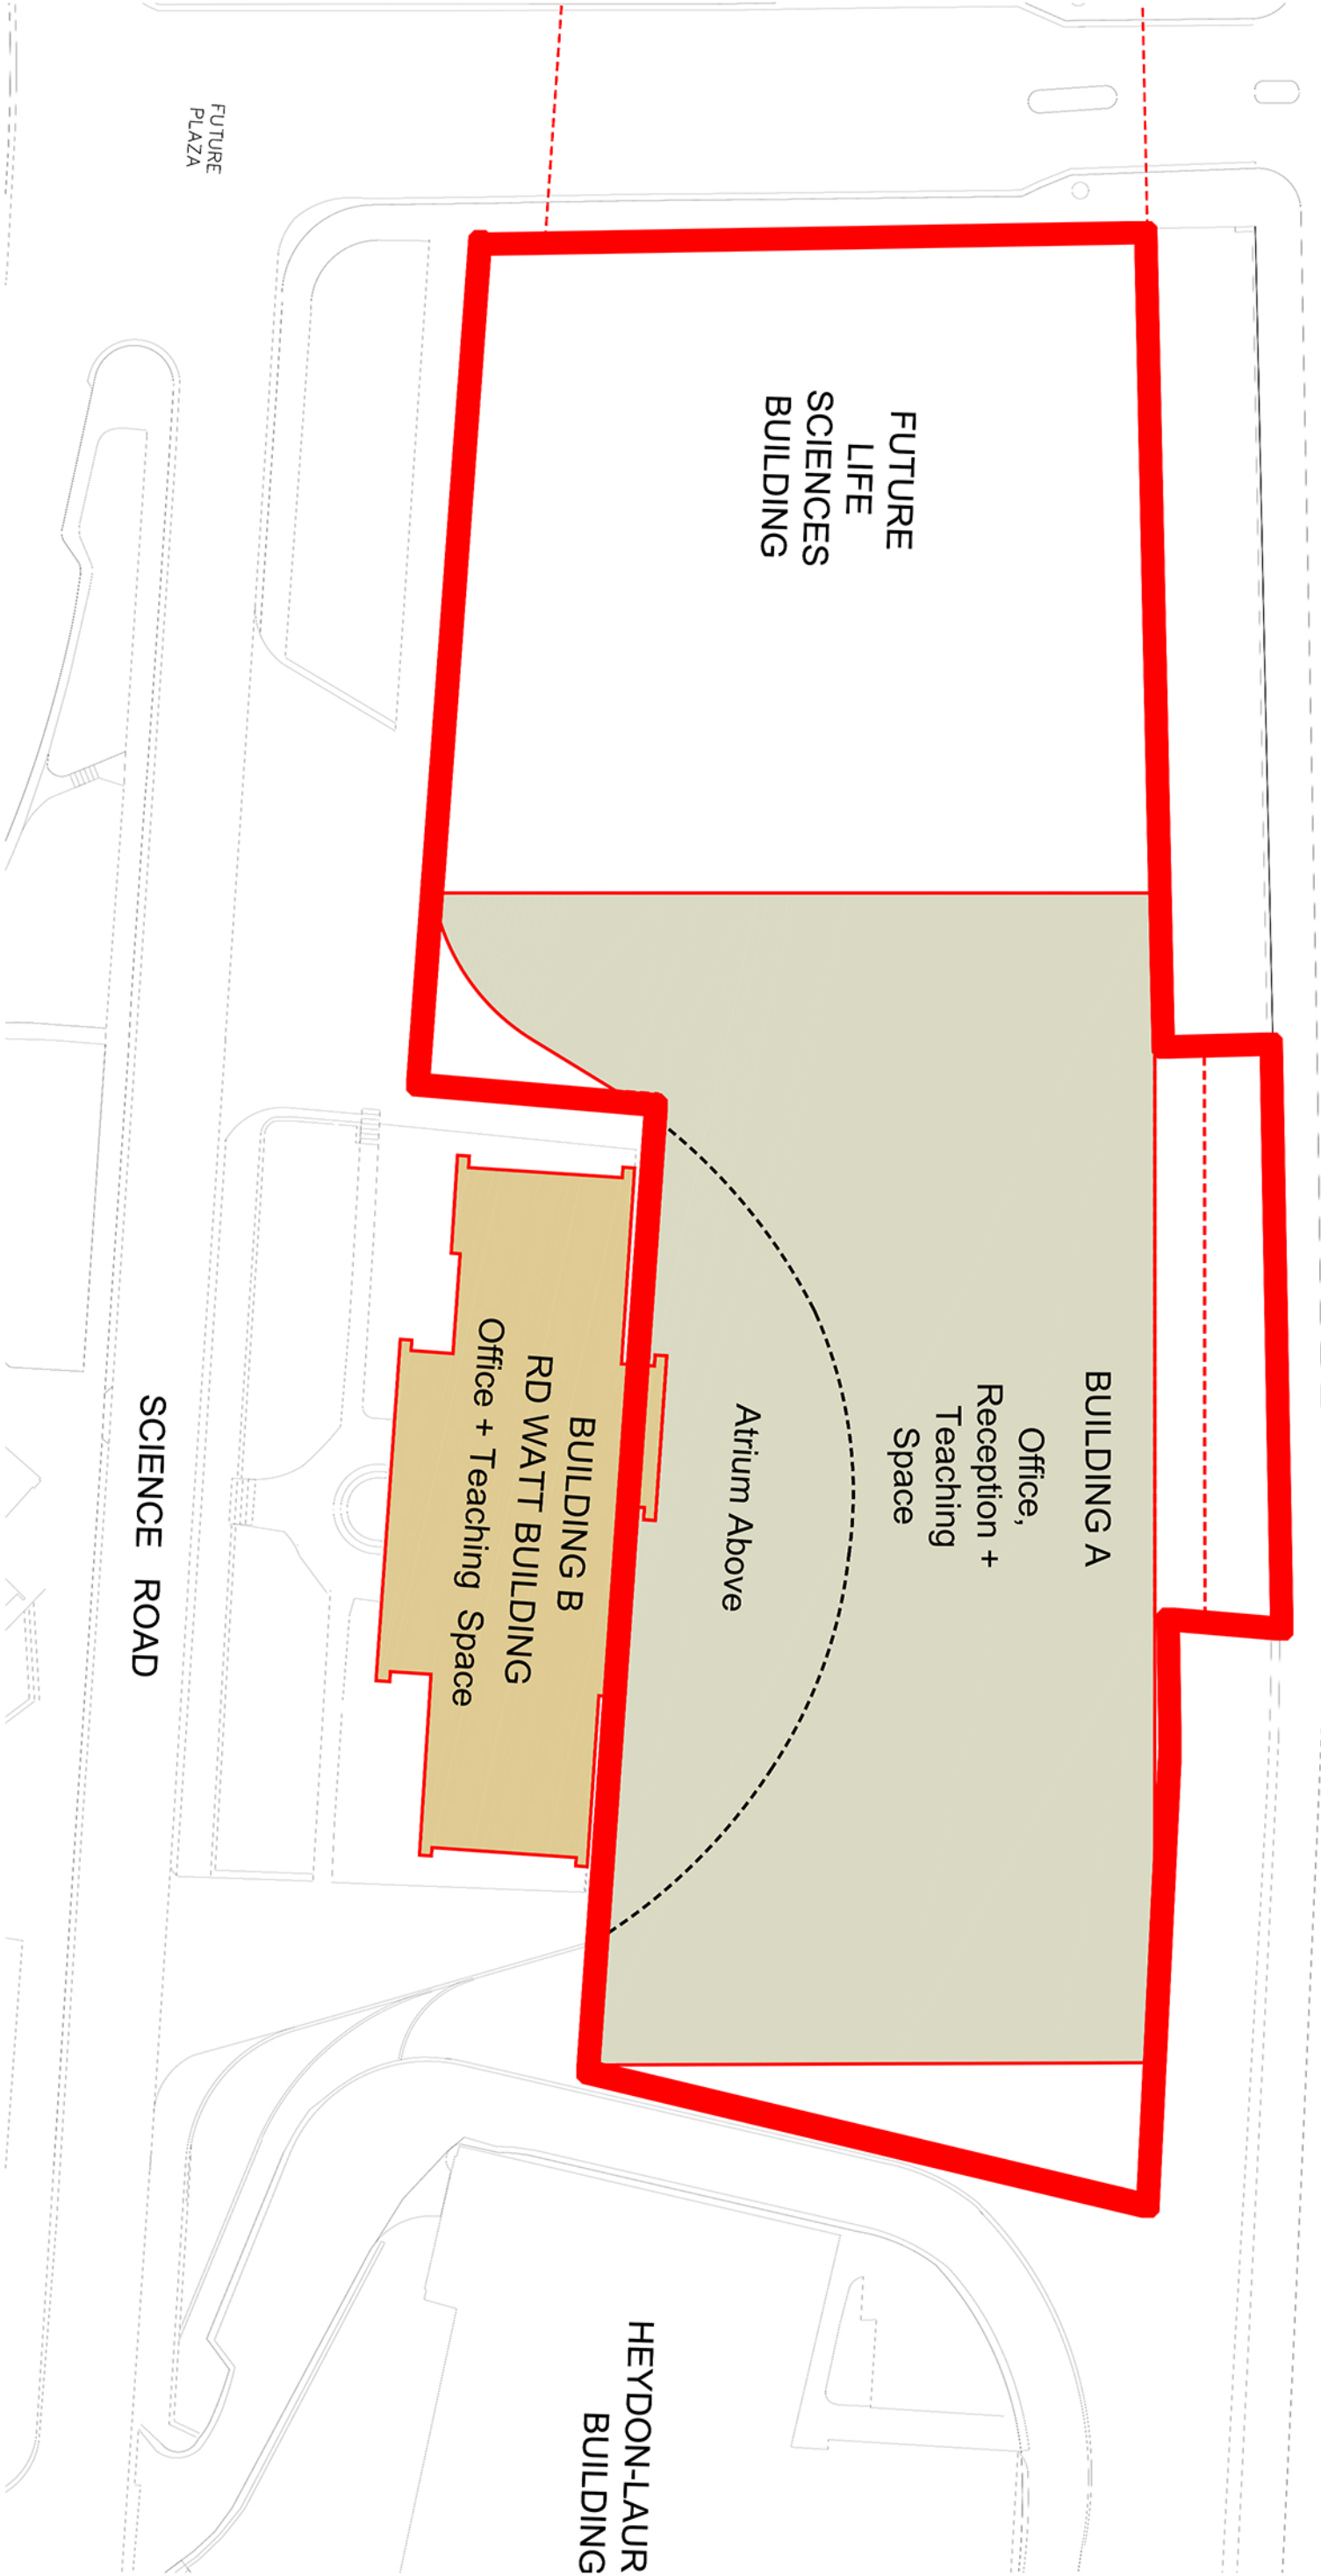

Campus Improvement Plan SSD Building Envelope			
Below ground (unexcavated)			
Proposed FASS building			
Future Life Sciences Building			
Future Plaza			

Rev	Date	Description	Initial	Check
04	30 April 2015	DCR Issue 1C	DH	DT
03	29 April 2015	Status Issue	FM/DH	DT
02	31 March 2015	DCR Issue 1B	JH	DT
01	13 March 2015	DCR Issue 1A	JH	DT

Faculty of Arts & Social Sciences
Sydney University
GROUND FLOOR

Scale: 1:200 @ A1 (1:400 @ A3)
Drawn: -
Project No: S11705
Status: PRELIMINARY
Proj Date: 18/5/2015 9:11:18 AM
Proj File: C:\Users\jpcow\Documents\FASS\JPONTEOA.02.2020[04].dwg ...

DA.02.202[04]

Melbourne 1 Nicholson Street
Sydney 43 Brisbane Street
Sydney NSW 2010 Australia
Sydney NSW 2010 Australia
email: info@batesmart.com.au
email: syd@batesmart.com.au
http://www.batesmart.com.au

Bates Smart Architects Pty Ltd ABN 66 094 740 966

BATESSMART™

PARRAMATTA ROAD

FUTURE
LIFE
SCIENCES
BUILDING

BUILDING A Office + Teaching Space

ATRIUM

**BUILDING B
RD WATT BUILDING**

**Office + Teaching
Space**

HEYDON-LAUF BUILDING

FUTURE
PLAZA

SCIENCE ROAD

Campus Improvement Plan SSD Building Envelope

Proposed FASS building

Below ground (unexcavated)

Rev	Date	Description	Initial	Checked
04	30 April 2015	DOG Issue 1C	DH	DT
03	23 April 2015	Status Issue	PM/DH	DT
02	31 March 2015	DOG Issue 1B	JH	DT
01	13 March 2015	DOG Issue 1A	JH	DT

Faculty of Arts & Social Sciences
Sydney University
LEVEL 1 - LEVEL 3



Check all dimensions and site conditions prior to commencement of any work, the purchase or ordering of any materials, fittings, plant, services or equipment and the preparation of shop drawings and/or the fabrication of any components.

All drawings to be read in conjunction with all architectural documents and all other consultants' documents. Do not scale drawings - refer to figured dimensions only. Any discrepancies shall immediately be referred to the architect for clarification.

All drawings may not be reproduced or distributed without prior permission from the architect.

Scale	1:200 @ A1 (1:400 @ A3)
Drawn	- Checked _____
Project No.	S11705
Status	PRELIMINARY
Plot Date	19/5/2015 10:24:37 AM
Plot File	C:\Users\pawel.kozlowski\ASAP\WORK\TGA 02 2015\TGA 02.dwg

Melbourne 1 Nicholson Street
Melbourne VIC 3000 Australia
T 03 8664 6200 F 03 8664 6300
email melb@batesmart.com.au
<http://www.batesmart.com.au>

Sydney 43 Brisbane Street
Sunny Hills NSW 2010 Australia
T 02 8354 5100 F 02 8354 5199
email syd@batesmart.com.au
<http://www.batesmart.com.au>

Bates Smart Architects Pty Ltd ABN 68 094 740 986

BATES
SMART[™]

PARRAMATTA ROAD

FUTURE
LIFE
SCIENCES
BUILDING

ROOF BELOW

PLANT

COVERED
ATRIUM

ROOF OF RD WATT ☒

HEYDON-LAU
BUILDIN

FUTURE
PLAZA

SCIENCE ROAD

Campus Improvement Plan SSD Building Envelope

Proposed FASS building

Below ground (unexcavated)

Rev	Date	Description	Initial	Checked
04	30 April 2015	DOCR Issue 1C	DH	DT
03	29 April 2015	Status Issue	PM/DH	DT
02	31 March 2015	DOCR Issue 1B	JH	DT
01	13 March 2015	DOCR Issue 1A	JH	DT

Faculty of Arts & Social Sciences
Sydney University
PLANT FLOOR




Check all dimensions and site conditions prior to commencement of any work. The purchase or ordering of any materials, fittings, plant, services or equipment and the preparation of shop drawings and/or the fabrication of any components must be in accordance with the dimensions and details shown on the drawings. All drawings to be used in conjunction with all architectural documents and all other consultants documents. Do not draw toings - refer to figured dimensions only. Any discrepancies shall immediately be referred to the architect for clarification.

All drawings may not be reproduced or distributed without prior permission from the architect.

Scale	1:200 @ A1 (1:400 @ A3)
Drawing	"
Project No.	S11705
Status	PRELIMINARY
Plot Date	19/5/2015 9:16:09 AM
Plot File	C:\Users\paul.brown\Documents\ASAP\UNIVERSITY\2014\p104.dwg

Bates Smart Architects Pty Ltd ABN 68 094 740 986

BATESSMSMARTTM

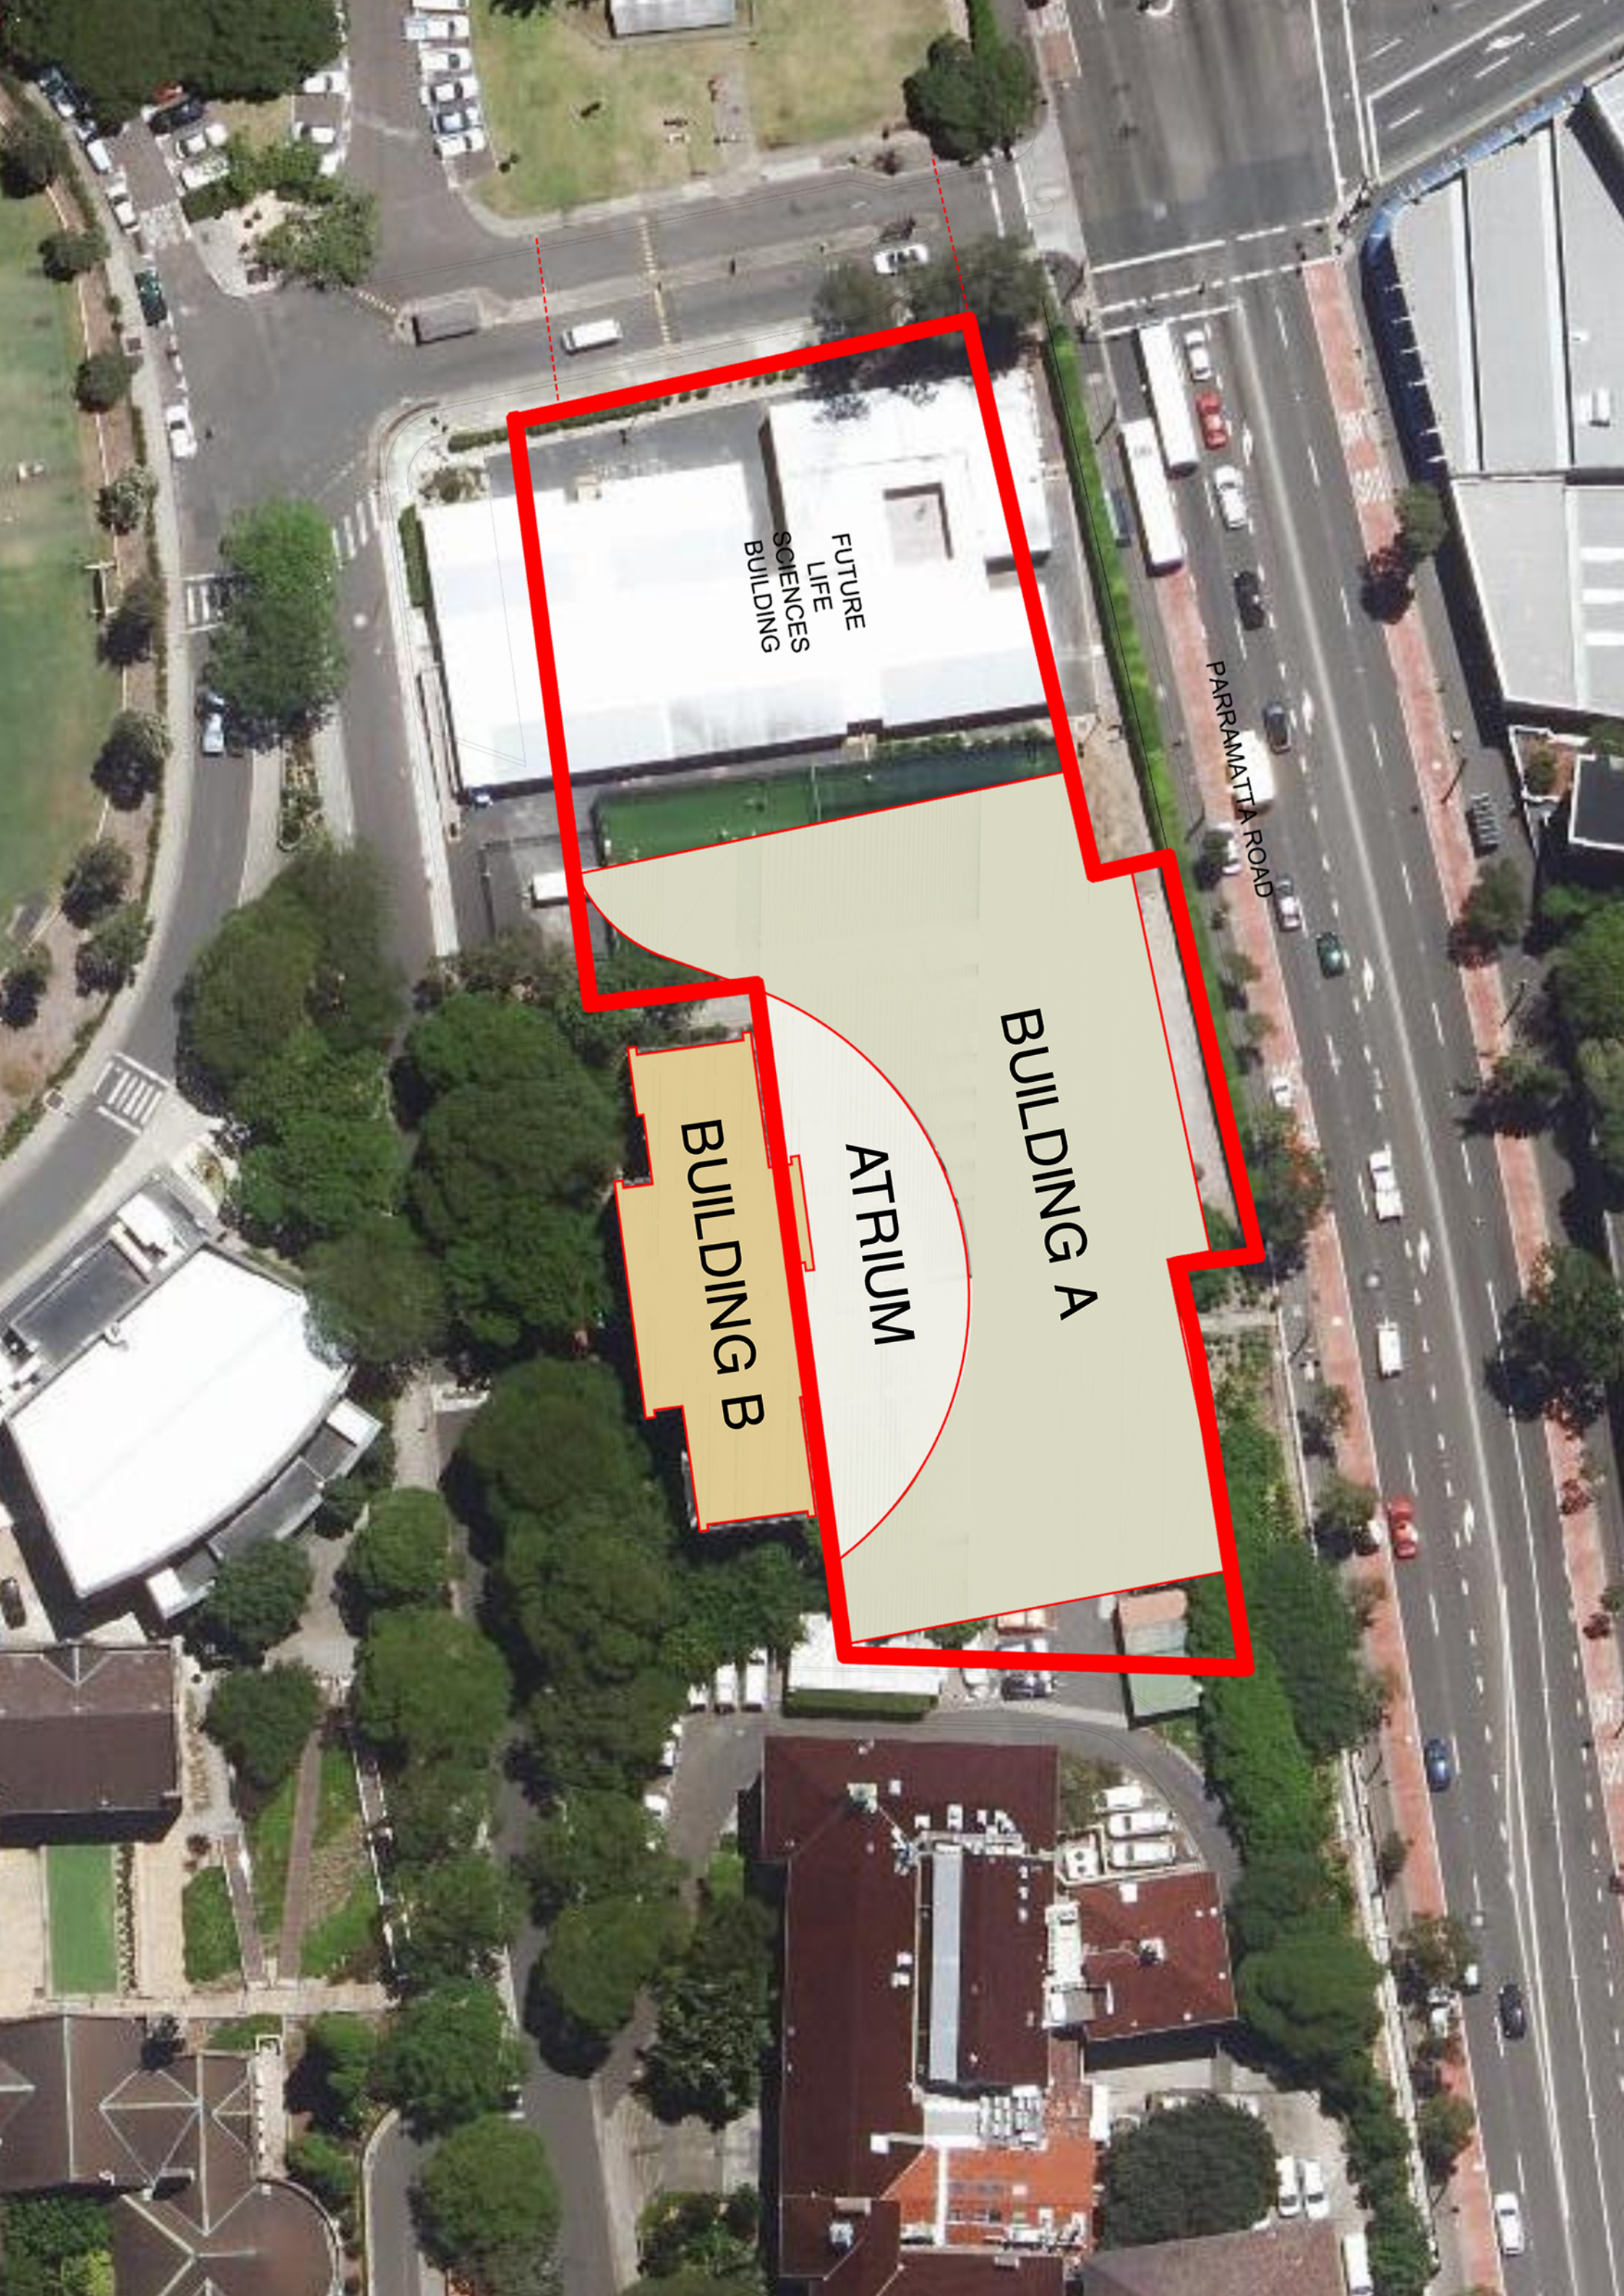

FUTURE
LIFE
SCIENCES
BUILDING

PARRAMATTA ROAD

BUILDING A

ATRIUM

BUILDING B