


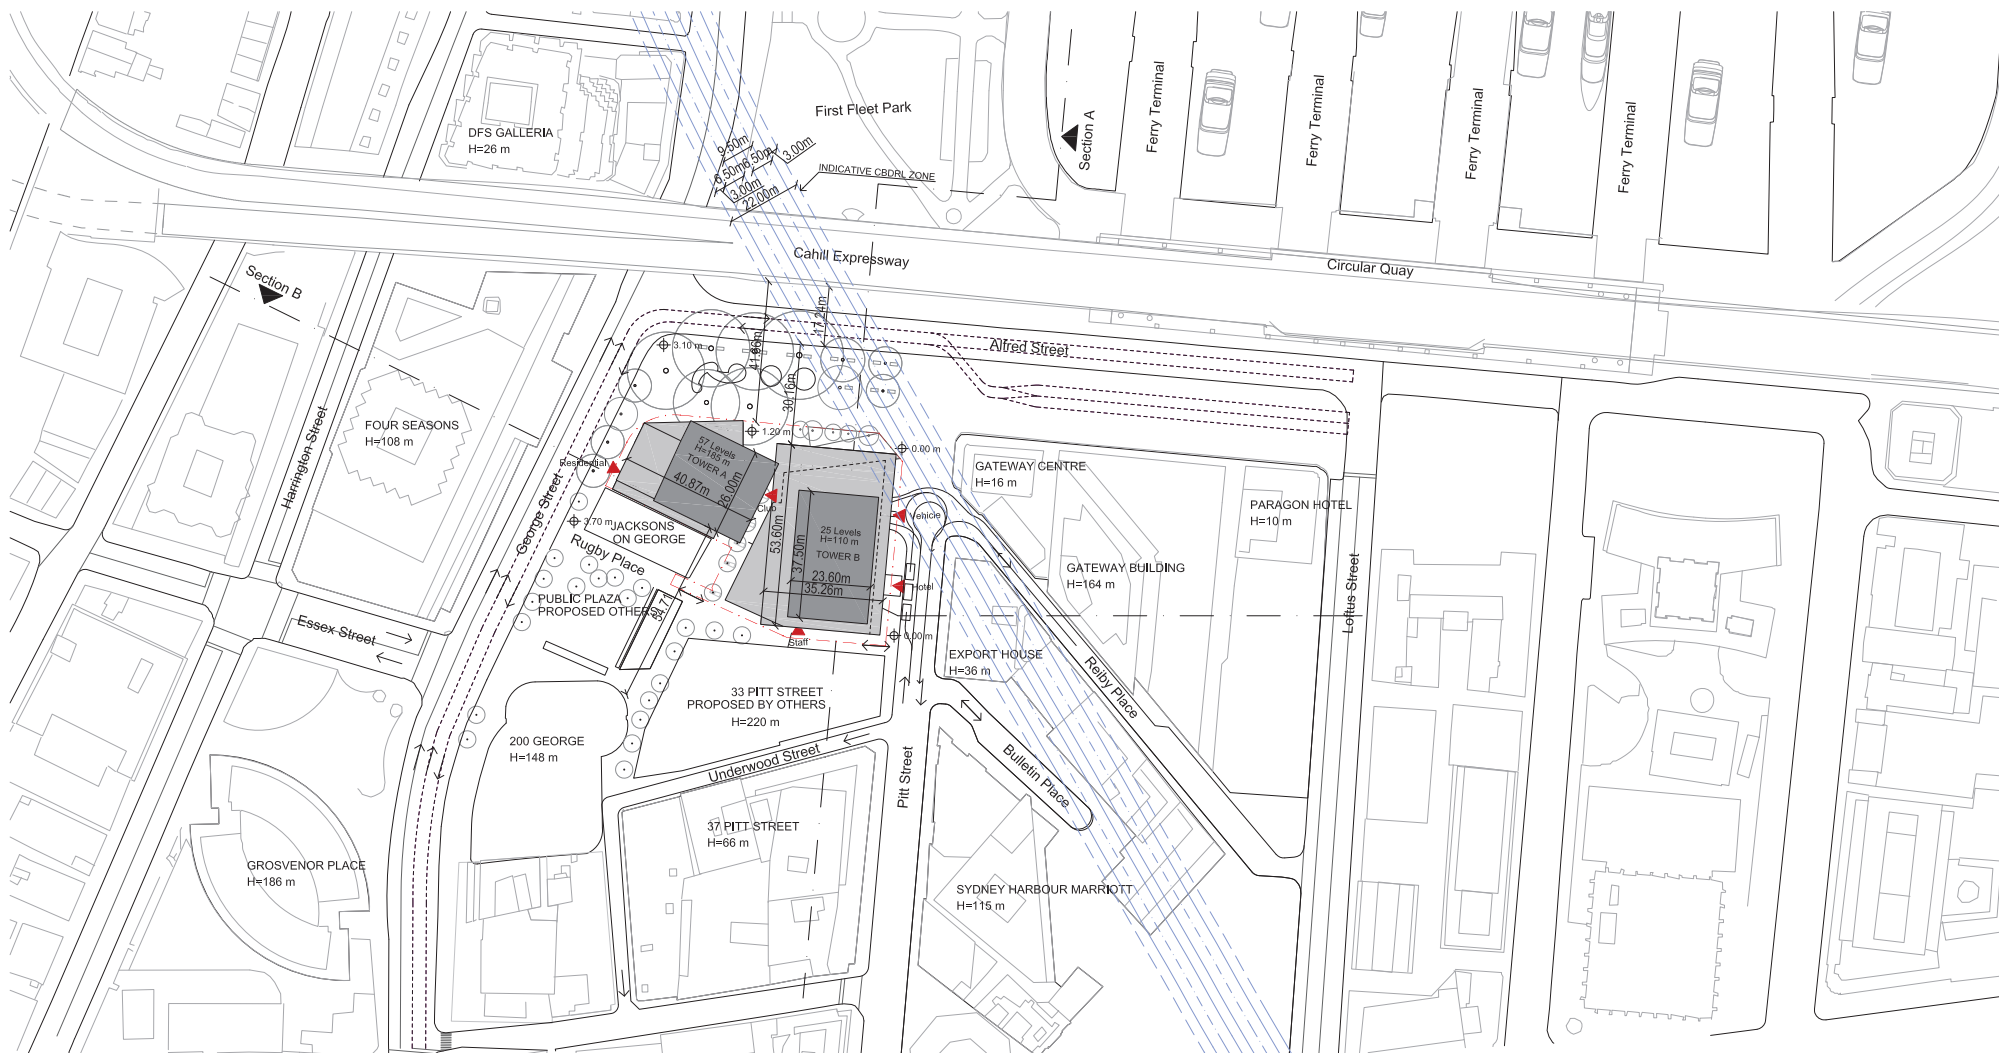

notes
All dimensions and setbacks to be verified prior to commencement. Omissions or discrepancies to be notified to the architect.

quality assurance system
authorised by:

date: 09.06.2015

architect
cronepartners
Level 2, 364 Kent Street,
Sydney, NSW 2000
client
万达集团
WANDA GROUP
WANDA ONE SYDNEY
1 Alfred Street,
Sydney, NSW 2000

no.	revision note	by.	date
A	PRELIMINARY ISSUE	SH	12.06.2015
B	PRELIMINARY ISSUE	SH	16.06.2015
C	DA SUBMISSION	SH	22.06.2015
D	DIMENSION UPDATED	SH	20.07.2015

client
WANDA ONE SYDNEY PTY LTD
Level 19, 1 Alfred St, Sydney, NSW 2000, Australia
P/O: +61 2 8223 2101 Fax: +61 2 9252 4940
architect
CRONE PARTNERS PTY LTD
Level 2, 364 Kent Street, Sydney, NSW 2000, Australia
P/O: +61 2 8295 5300 Fax: +61 2 8295 5301

no.	revision note	by.	date

structural engineer
AECOM
Level 11, 551 Castlereagh St,
Sydney, NSW 2000, Australia
Hydraulic
AECOM
Level 21, 420 George Street,
Sydney, NSW 2000, Australia

no.	revision note	by.	date

mechanical
AECOM
Level 21, 420 George Street,
Sydney, NSW 2000, Australia
electrical
AECOM
Level 21, 420 George Street,
Sydney, NSW 2000, Australia

no.	revision note	by.	date


scale
1:1000 @ A1, 1:2000 @ A3


project
SYDNEY ONE PROJECT
1 ALFRED STREET, 19-31 PITT STREET & 31A
PITT STREET, SYDNEY NSW 2000
drawn: SH checked: BS date: 09.06.2015
cronepartners
Cronepartners Pty Ltd
Level 2, 364 Kent Street,
Sydney, NSW 2000, Australia
P/O: +61 2 8295 5300
Fax: +61 2 8295 5301

drawing title
MASSING ENVELOPE
CONTEXT PLAN

DEVELOPMENT APPLICATION

project no.	drawing phase.	drawing no.	rev
CA 3054	DA	01	D

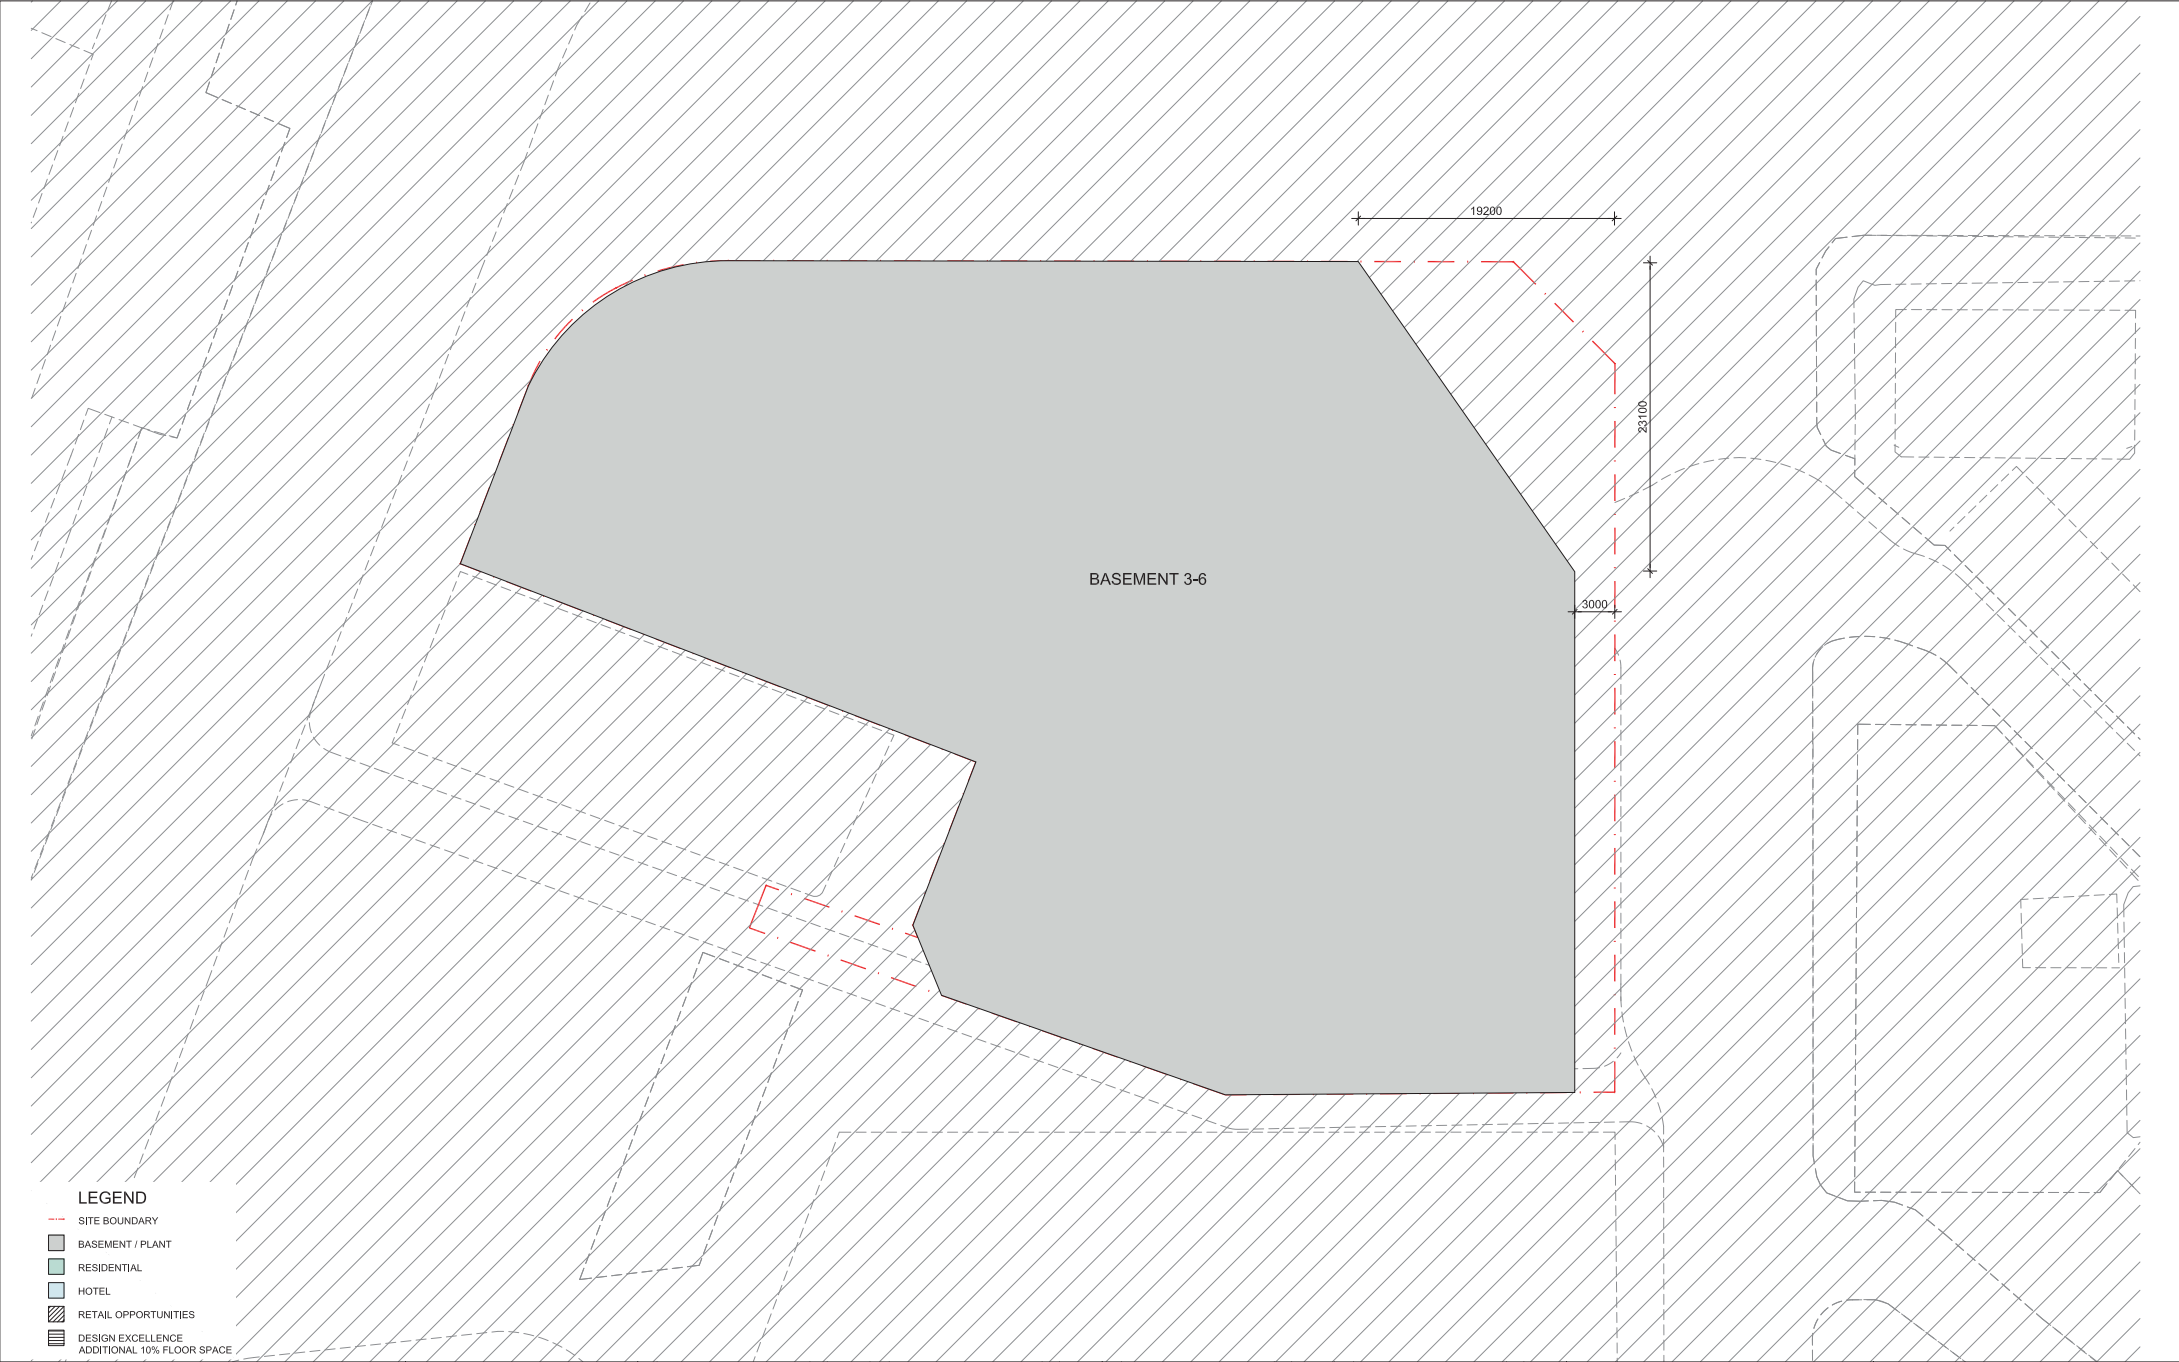

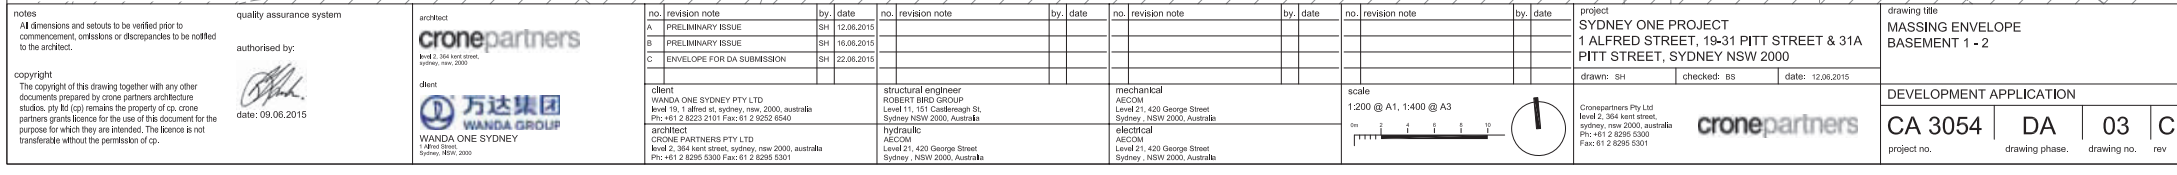



notes

All dimensions and setbacks to be verified prior to commencement, omissions or discrepancies to be notified to the architect.

copyright

The copyright of this drawing together with any other documents prepared by crone partners architecture studios, pty ltd (cp) remains the property of cp. crone partners grants licence for the use of this document for the purpose for which they are intended. The licence is not transferable without the permission of cp.

quality assurance system

authorised by:

date: 09.06.2015

architect

cronepartners

level 2, 364 kent street, sydney, nsw, 2000

client

万达集团 WANDA GROUP

WANDA ONE SYDNEY

1 Alfred Street, Sydney, NSW, 2000

no.	revision note	by.	date
A	PRELIMINARY ISSUE	SH	12.06.2015
B	PRELIMINARY ISSUE	SH	16.06.2015
C	ENVELOPE FOR DA SUBMISSION	SH	22.06.2015
D	NORTH SET BACK DIMENSION AMENDED	SH	20.07.2015

client

WANDA ONE SYDNEY PTY LTD
level 19, 1 alfred st, sydney, nsw, 2000, australia
Ph: +61 2 8223 2101 Fax: 61 2 9252 6540

architect

CRONE PARTNERS PTY LTD
level 2, 364 kent street, sydney, nsw, 2000, australia
Ph: +61 2 8295 5300 Fax: 61 2 8295 5301

no.	revision note	by.	date

structural engineer

ROBERT BIRD GROUP
Level 11, 151 Castlereagh St, Sydney NSW 2000, Australia

hydraulic

AECOM
Level 21, 420 George Street Sydney , NSW 2000, Australia

no.	revision note	by.	date

mechanical

AECOM
Level 21, 420 George Street Sydney , NSW 2000, Australia

electrical

AECOM
Level 21, 420 George Street Sydney , NSW 2000, Australia

scale

1:200 @ A1, 1:400 @ A3

0m 2 4 6 8 10

1

project

SYDNEY ONE PROJECT

1 ALFRED STREET, 19-31 PITT STREET & 31A PITT STREET, SYDNEY NSW 2000

drawn: SH checked: BS date: 12.06.2015

Cronepartners Pty Ltd
level 2, 364 kent street, sydney, nsw, 2000, australia
Ph: +61 2 8295 5300 Fax: 61 2 8295 5301

cronepartners

drawing title

MASSING ENVELOPE GROUND

DEVELOPMENT APPLICATION

CA 3054	DA	04	D
project no.	drawing phase.	drawing no.	rev