


DO NOT SCALE



Crone Partners Pty Ltd, Level 2, 364 Kent Street, Sydney, NSW 2000, Australia Ph: +61 2 8295 5300 Fax:+61 2 8295 5301 ABN: 80 095 989 272 Nominated Architect: Greg Crone - NSW Reg. No. 3929

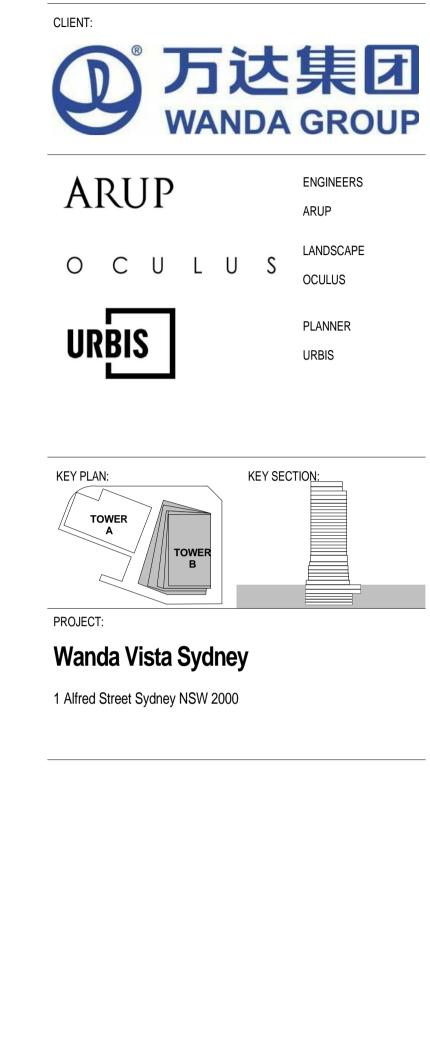

A 28.10.2016 ISSUED FOR STAGE 1 DEVELOPMENT APPLICATION 2 19.10.2016 DRAFT FOR DA SUBMISSION 1 17.10.2016 DRAFT FOR DA SUBMISSION ISSUE DATE REVISION DRAWING TITLE: **MASSING ENVELOPE LEVEL 6** DATE: SCALE: DRAWING No: REV: 17.10.2016 1:200 @A1 A HD FIL S96 - 13 PROJECT NO: DRAWN BY: SH, DE CA3054 S96 ISSUE NOTES: All dimensions and setouts to be verified prior to commencement, omissions or discrepancies to be notified to the architect. COPYRIGHT: NORTH The copyright of this drawing together with any other documents prepared by crone partners architecture studios. pty ltd (cp) remains 0 2000 4000 6000 8000 10000mm the property of cp. crone partners grants licence for the use of this document for the purpose for which they are intended. The licence is not transferable without the permission of cp. SCALE 1:200 @ A1