

PROJECT:

Wanda Vista Sydney

1 Alfred Street Sydney NSW 2000

- PROPERTY LINE BOUNDARY
- APPROVED S1DA ENVELOPE
- PROPOSED S1DA ENVELOPE
- EARTH
- LANDSCAPE
- LANDSCAPE with service exhaust provision
- BASEMENT STORAGE
- WATER FEATURE

ISSUE	DATE	REVISION	SH	BY
A	28.10.2016	ISSUED FOR STAGE 1 DEVELOPMENT APPLICATION	SH	
1	20.10.2016	DRAFT FOR DA SUBMISSION	SH	

DRAWING TITLE:			
LEVEL 24 - CLUB BAR			
DATE:	SCALE:	DRAWING No:	REV:
17.10.2016	As indicated @A1		
DRAWN BY:	PROJECT NO:	SK-1033	A
EM.DE.DP.SH	CA3054		

INDICATIVE DRAWINGS



NOTES:

All dimensions and setbacks to be verified prior to commencement, omissions or discrepancies to be notified to the architect.


COPYRIGHT:



The copyright of this drawing together with any other documents prepared by crone partners architecture studios, phy ltd (cp) remains the property of cp. crone partners grants licence for the use of this document for the purpose for which they are intended. The licence is not transferable without the permission of cp.

NORTH

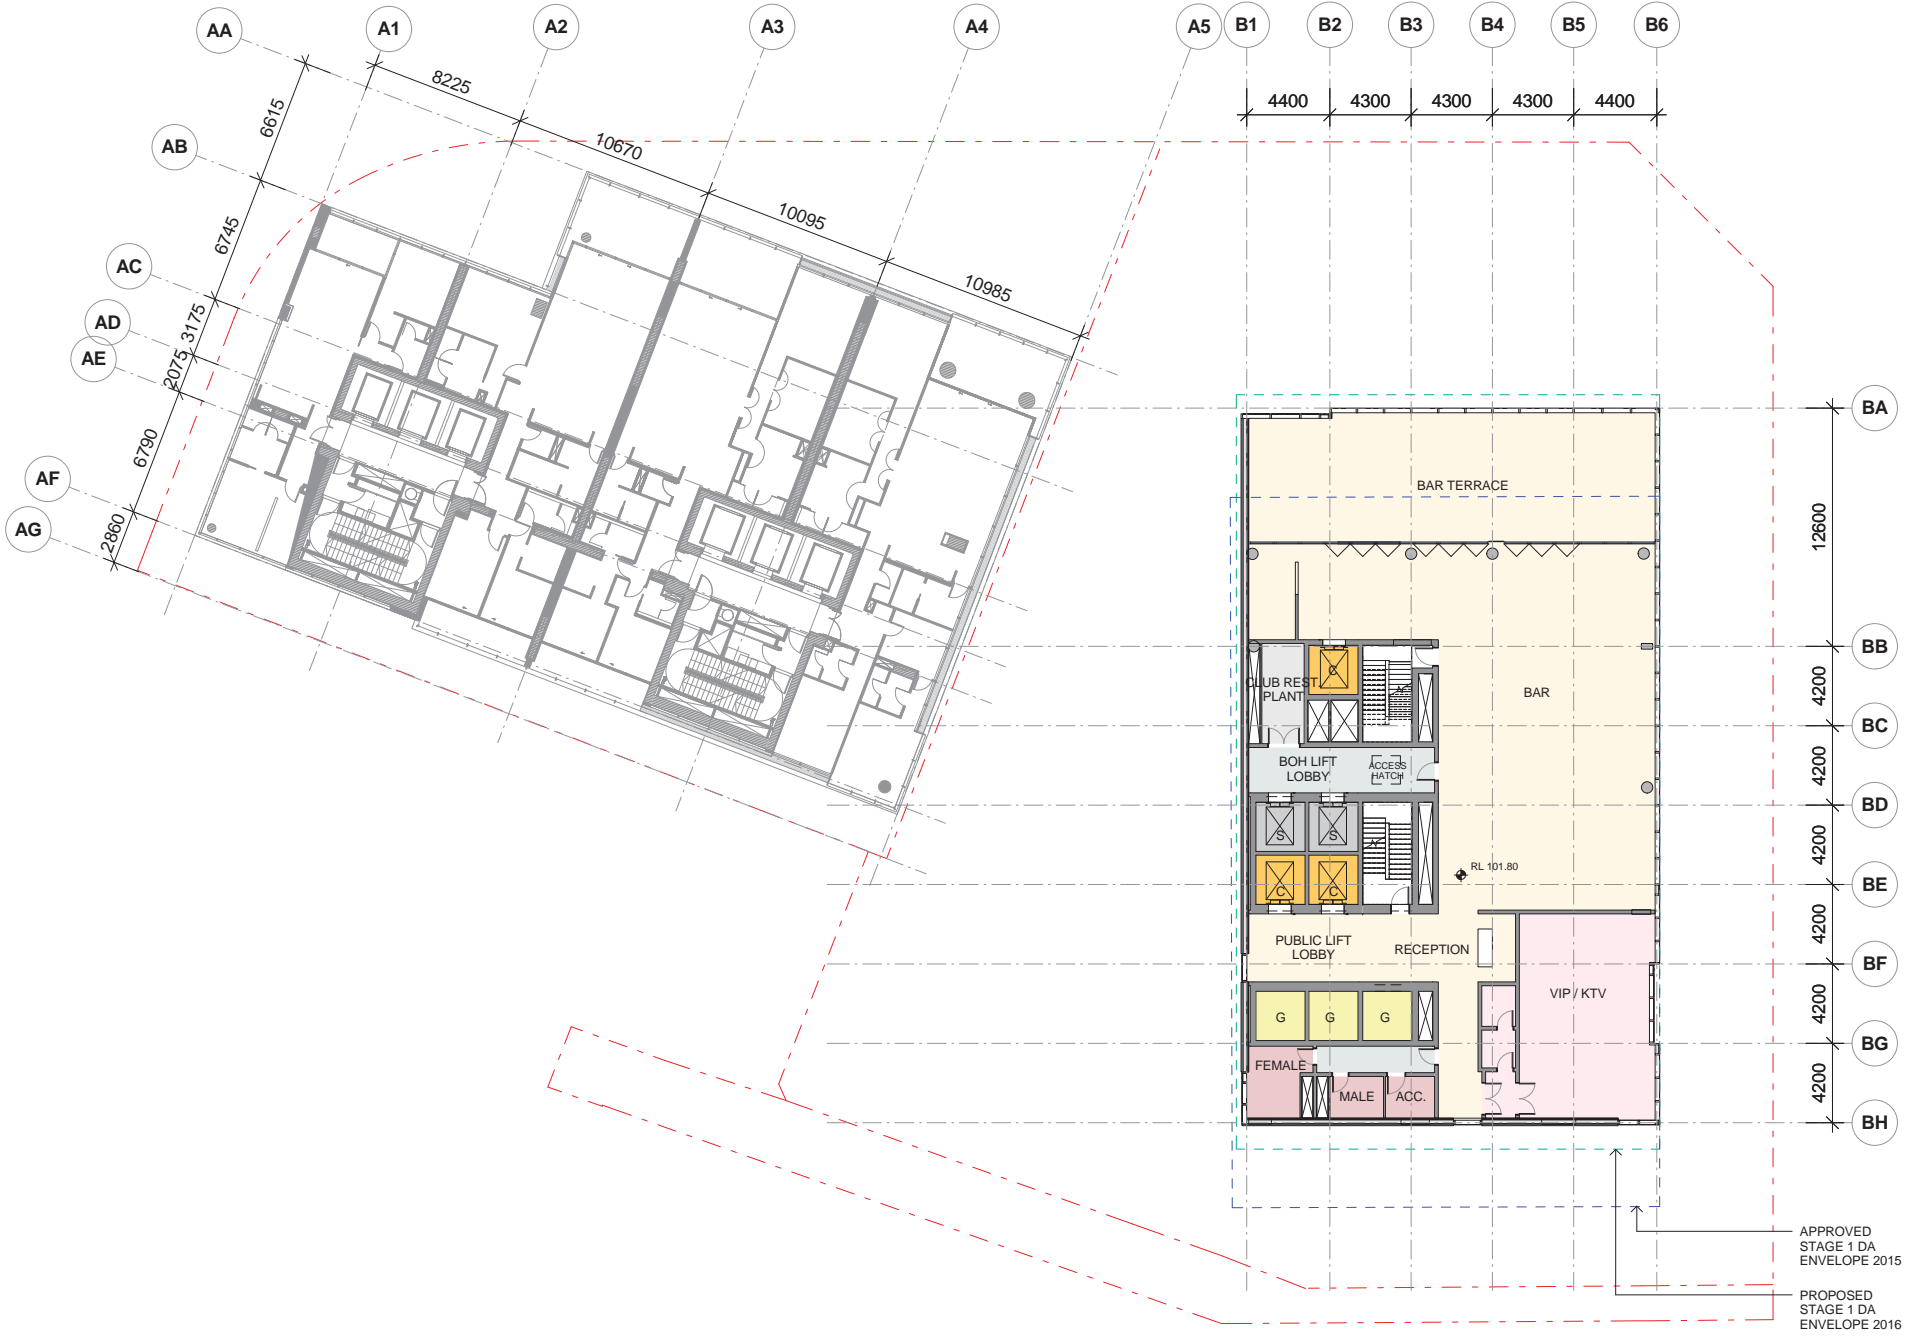

DO NOT SCALE

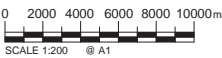

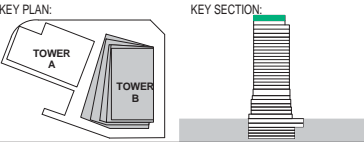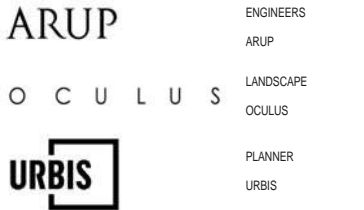

PROJECT:
Wanda Vista Sydney
1 Alfred Street Sydney NSW 2000

- PROPERTY LINE BOUNDARY

APPROVED S1DA ENVELOPE

PROPOSED S1DA ENVELOPE

EARTH

LANDSCAPE

LANDSCAPE
with service exhaust provision

BASEMENT STORAGE

WATER FEATURE


A	28.10.2016	ISSUED FOR STAGE 1 DEVELOPMENT APPLICATION	SH
1	20.10.2016	DRAFT FOR DA SUBMISSION	SH
ISSUE	DATE	REVISION	BY


DRAWING TITLE: LEVEL 25 - CLUB ROOFTOP BAR			
DATE:	SCALE:	DRAWING No:	REV:
17.10.2016	As indicated @A1		
DRAWN BY:	PROJECT NO:	SK-1034	A
EM.DE.DP.SH	CA3054		

INDICATIVE DRAWINGS


NOTES:
All dimensions and setbacks to be verified prior to commencement, omissions or discrepancies to be notified to the architect.
COPYRIGHT:
The copyright of this drawing together with any other documents prepared by crone partners architecture studios, phy ltd (cp) remains the property of cp. crone partners grants licence for the use of this document for the purpose for which they are intended. The licence is not transferable without the permission of cp.

NORTH



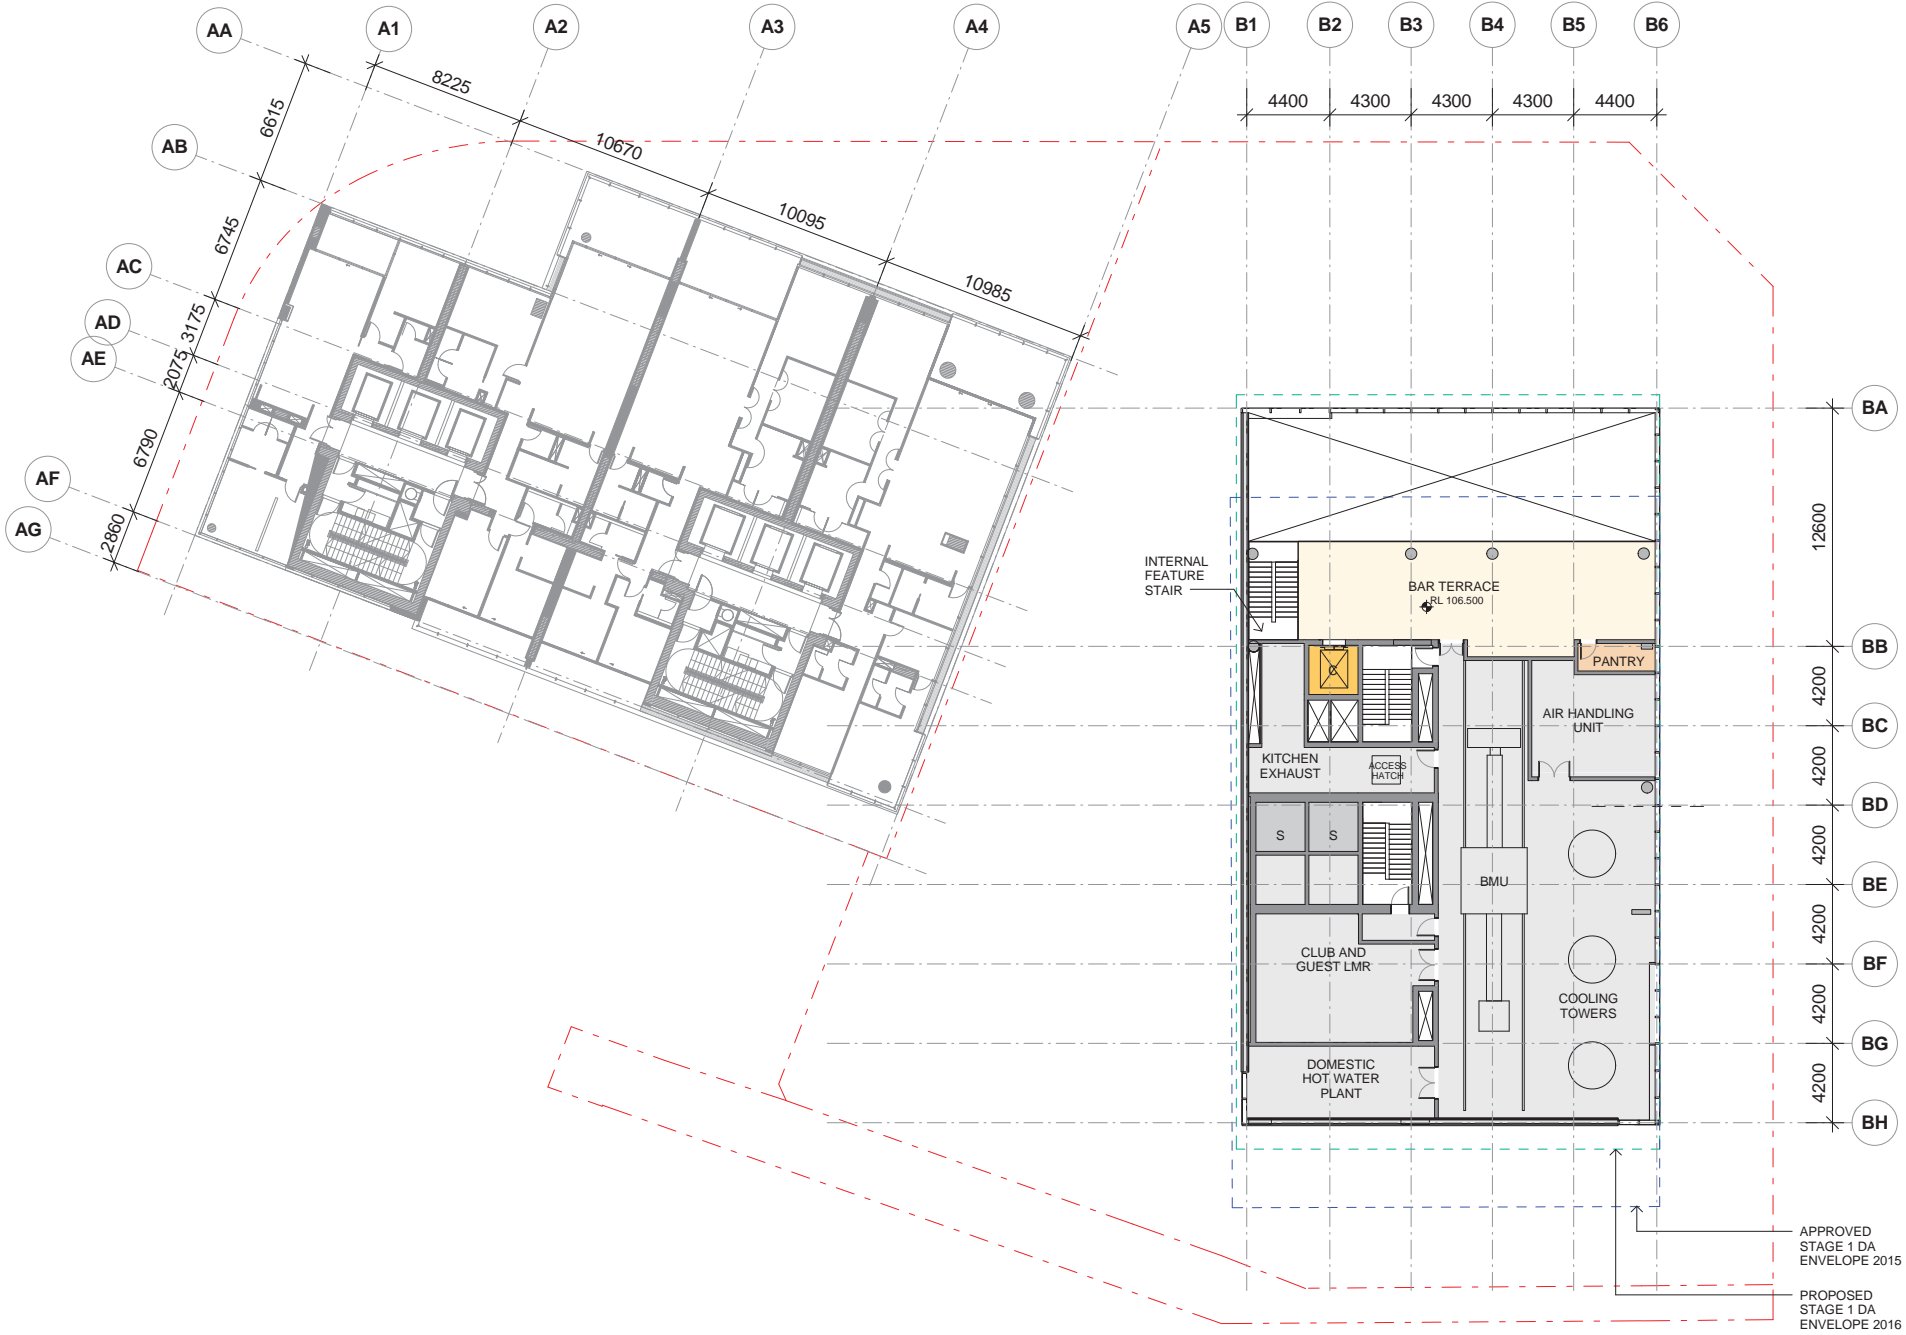

DO NOT SCALE

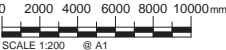

CLIENT:



ARUP

ENGINEERS
ARUP


O C U L U S

LANDSCAPE
OCULUS



PLANNER
URBIS

KEY PLAN:

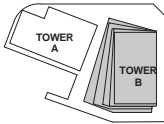


KEY SECTION:



PROJECT:

Wanda Vista Sydney

1 Alfred Street Sydney NSW 2000

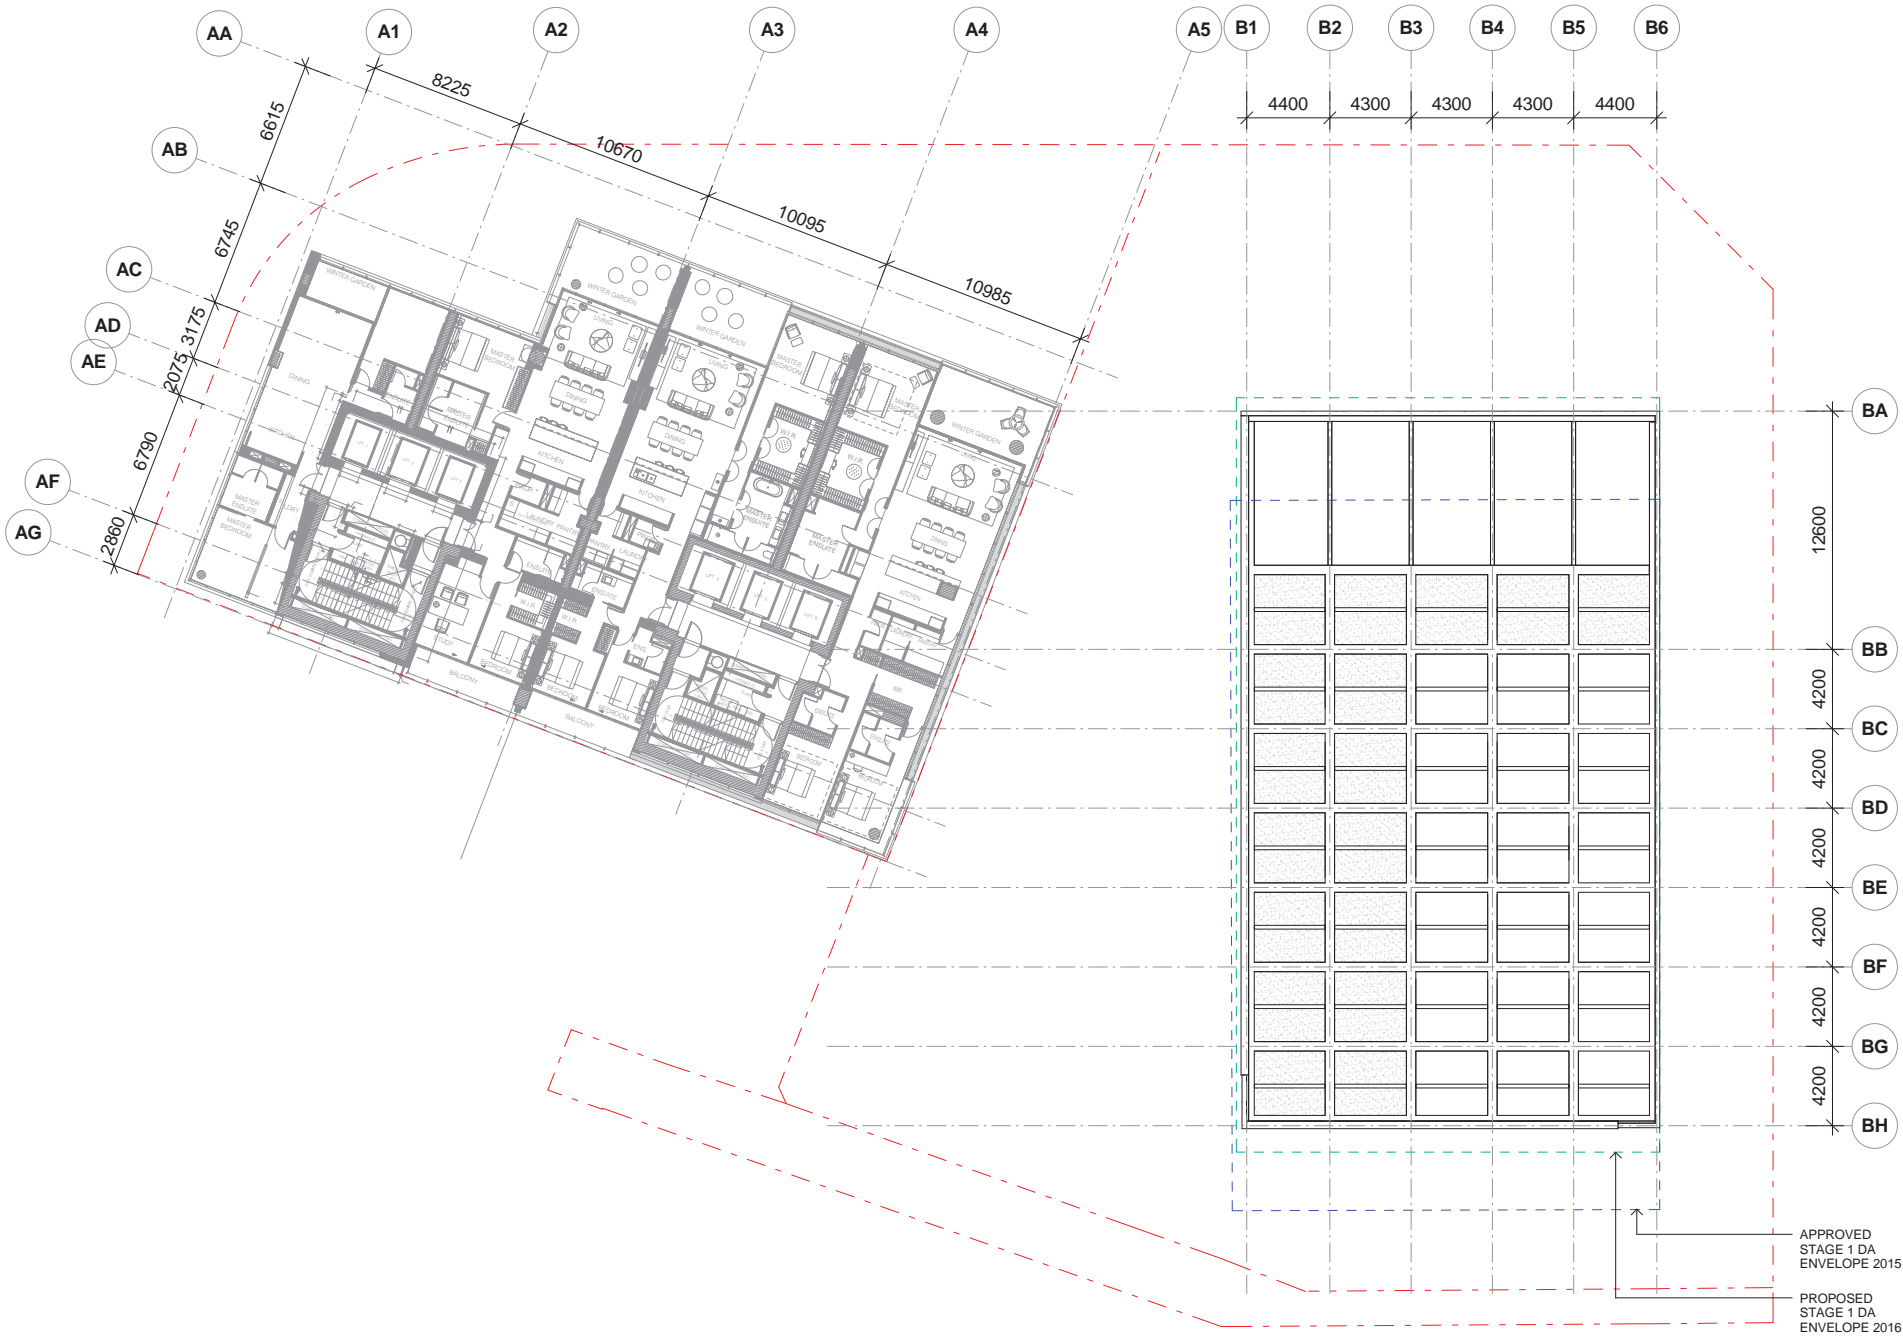

A	28.10.2016	ISSUED FOR STAGE 1 DEVELOPMENT APPLICATION	SH
1	20.10.2016	DRAFT FOR DA SUBMISSION	SH
ISSUE	DATE	REVISION	BY

DRAWING TITLE:


LEVELS 33 - 38

DATE:	SCALE:	DRAWING No:	REV:
17.10.2016	1:200 @A1		
DRAWN BY:	PROJECT NO:	SK-1035	A
Kerry Hill Architects	CA3054		

INDICATIVE DRAWINGS


NOTES:
All dimensions and setbacks to be verified prior to commencement, omissions or discrepancies to be notified to the architect.
COPYRIGHT:
The copyright of this drawing together with any other documents prepared by crone partners architecture studios, pty ltd (cp) remains the property of cp. crone partners grants licence for the use of this document for the purpose for which they are intended. The licence is not transferable without the permission of cp.

DO NOT SCALE

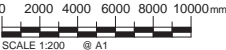

NORTH



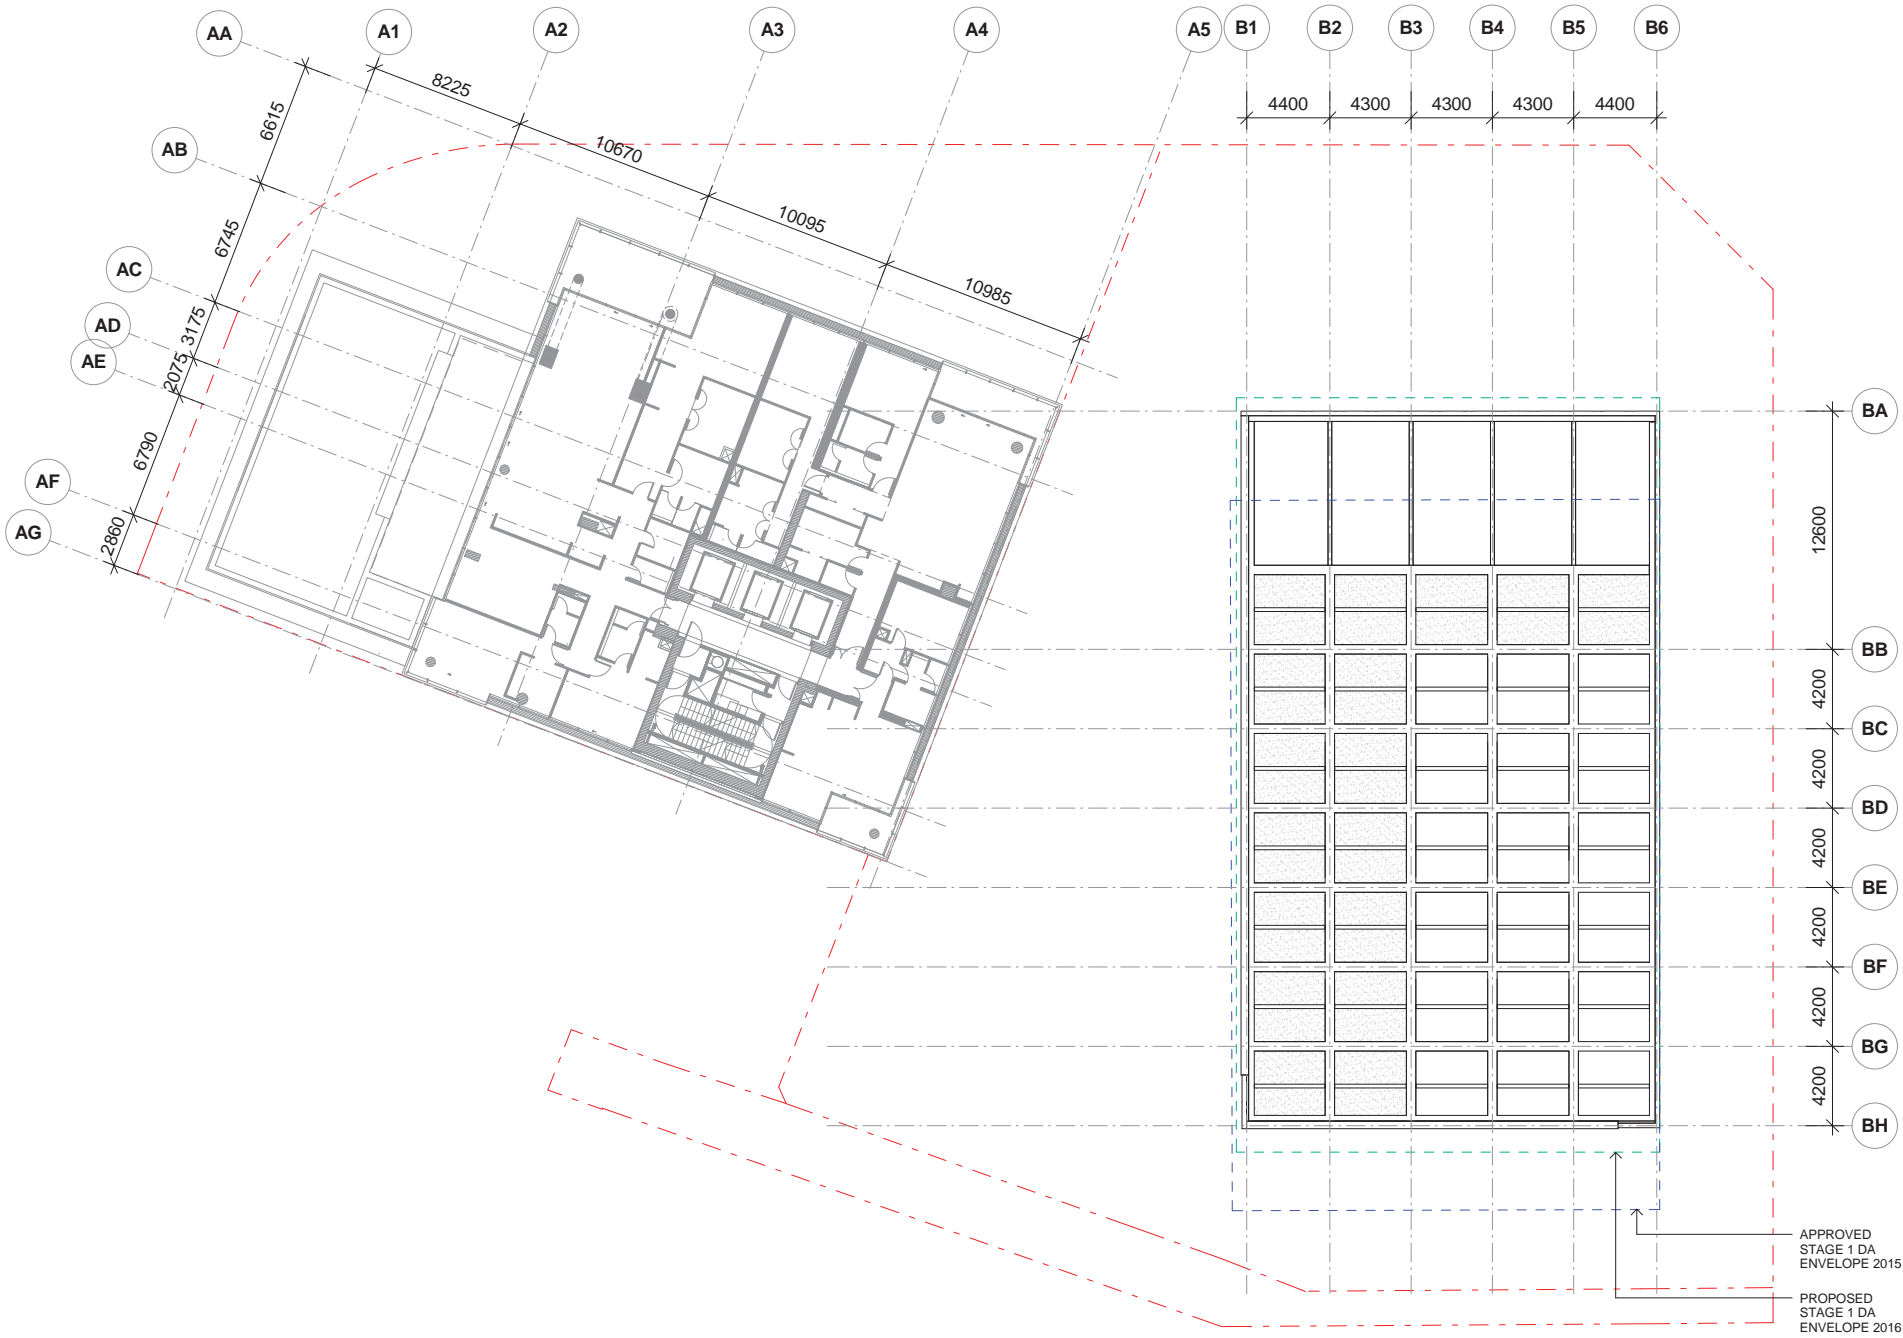


A	28.10.2016	ISSUED FOR STAGE 1 DEVELOPMENT APPLICATION	SH
1	20.10.2016	DRAFT FOR DA SUBMISSION	SH
ISSUE	DATE	REVISION	BY

DRAWING TITLE:			
LEVEL 39			
DATE:	SCALE:	DRAWING No:	REV:
17.10.2016	1:200 @A1		
DRAWN BY:	PROJECT NO:	SK-1036	A
Kerry Hill Architects	CA3054		

INDICATIVE DRAWINGS

NOTES:
All dimensions and setbacks to be verified prior to commencement, omissions or discrepancies to be notified to the architect.
COPYRIGHT:
The copyright of this drawing together with any other documents prepared by crone partners architecture studios, phy ltd (cp) remains the property of cp. crone partners grants licence for the use of this document for the purpose for which they are intended. The licence is not transferable without the permission of cp.

DO NOT SCALE

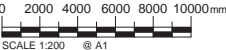

NORTH



CLIENT:



ARUP

ENGINEERS

ARUP

O C U L U S

LANDSCAPE


OCULUS



PLANNER

URBIS

KEY PLAN:

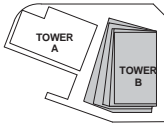


KEY SECTION:



PROJECT:

Wanda Vista Sydney

1 Alfred Street Sydney NSW 2000

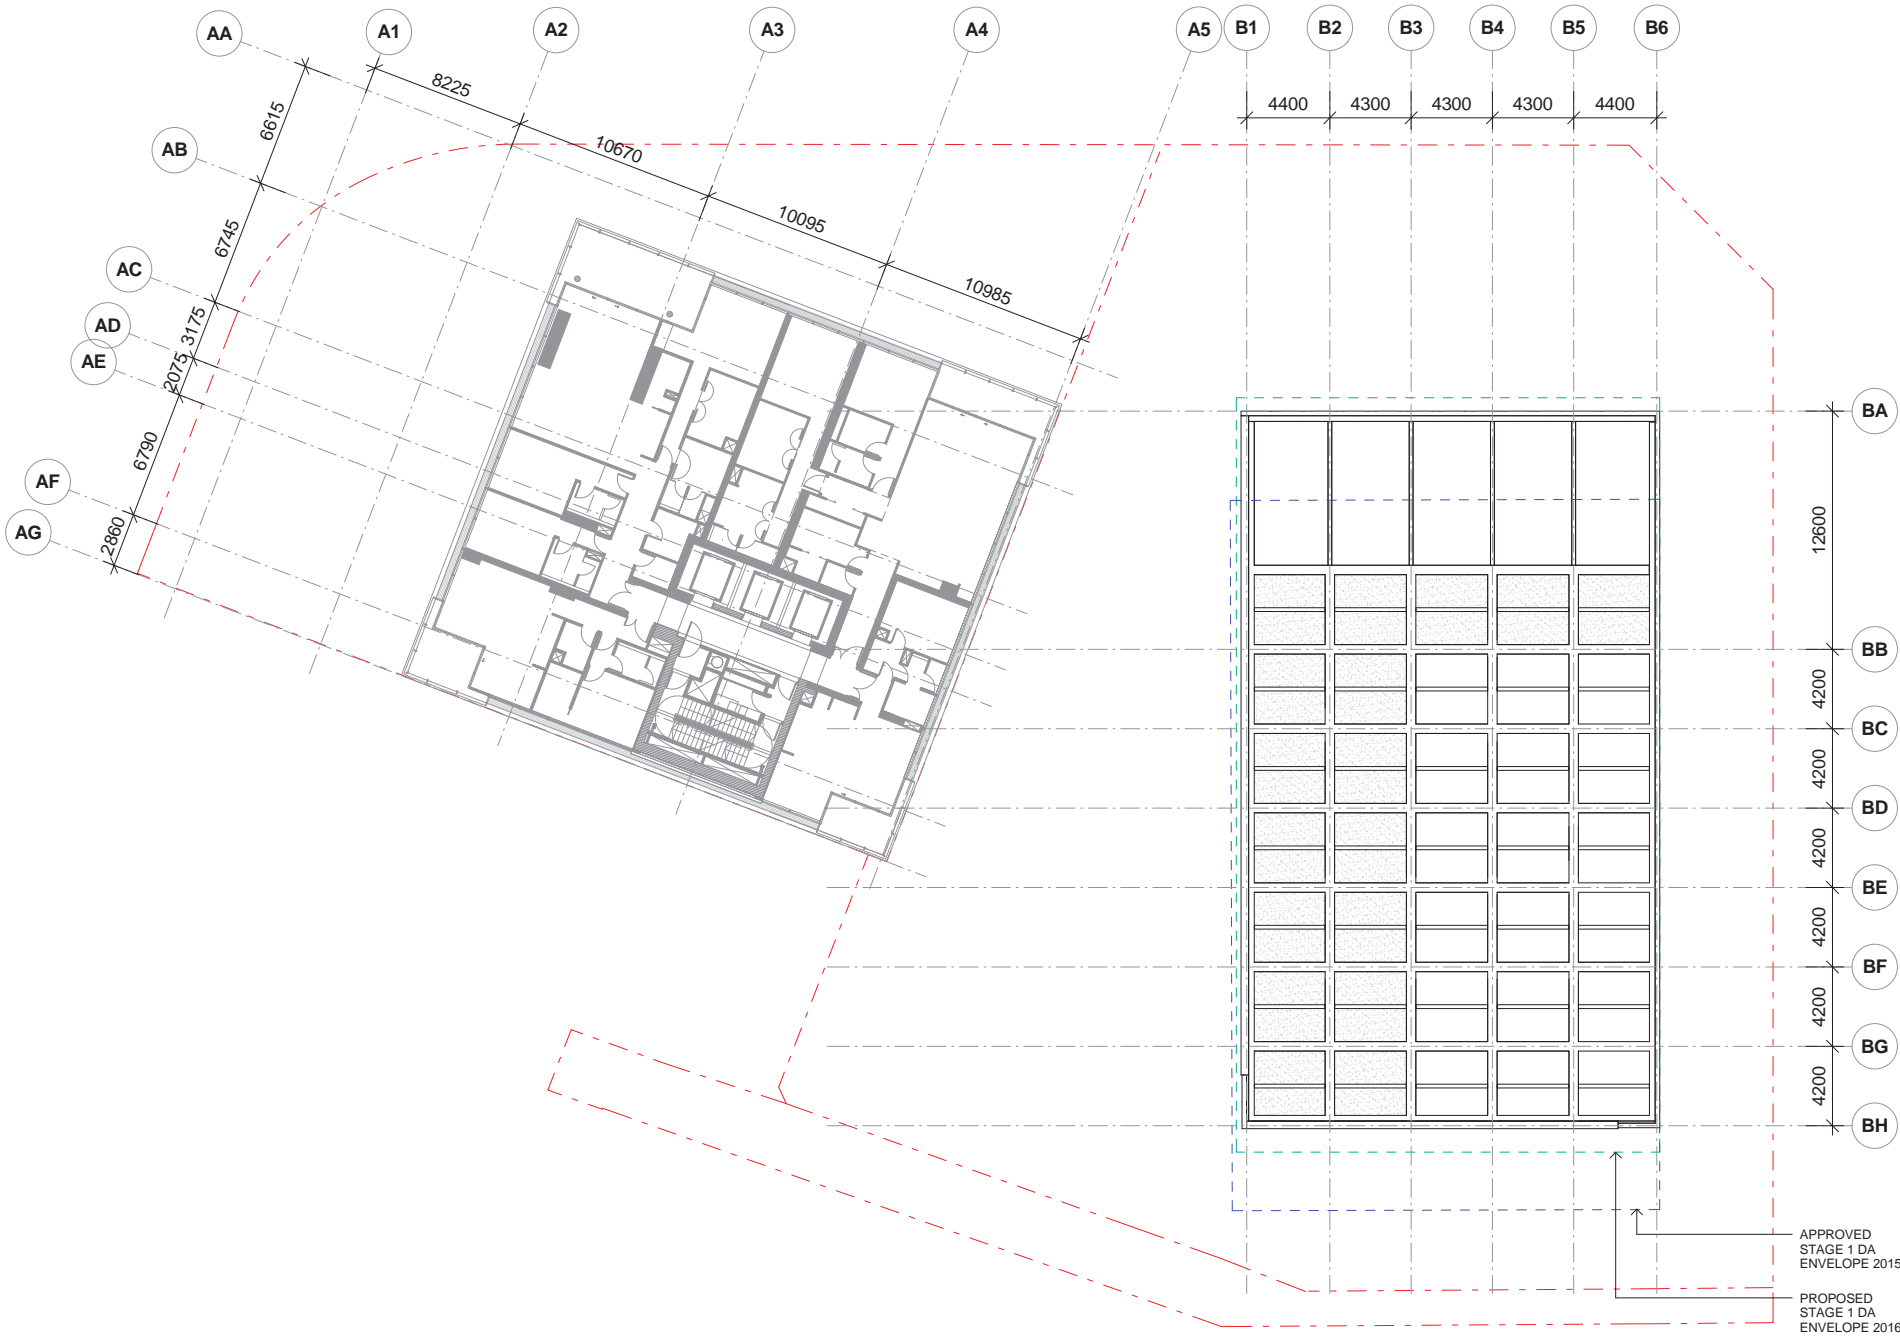

ISSUE	DATE	REVISION	SH	BY
A	28.10.2016	ISSUED FOR STAGE 1 DEVELOPMENT APPLICATION	SH	
1	20.10.2016	DRAFT FOR DA SUBMISSION	SH	

DRAWING TITLE:

LEVELS 40-47


DATE:	SCALE:	DRAWING No:	REV:
17.10.2016	1:200 @A1		
DRAWN BY:	PROJECT NO:	SK-1037	A
Kerry Hill Architects	CA3054		


INDICATIVE DRAWINGS

NOTES:
All dimensions and setbacks to be verified prior to commencement, omissions or discrepancies to be notified to the architect.
COPYRIGHT:
The copyright of this drawing together with any other documents prepared by crone partners architecture studios, phy ltd (cp) remains the property of cp. crone partners grants licence for the use of this document for the purpose for which they are intended. The licence is not transferable without the permission of cp.


NORTH

DO NOT SCALE

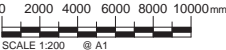

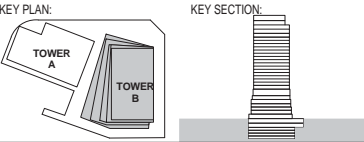

PROJECT:
Wanda Vista Sydney
1 Alfred Street Sydney NSW 2000

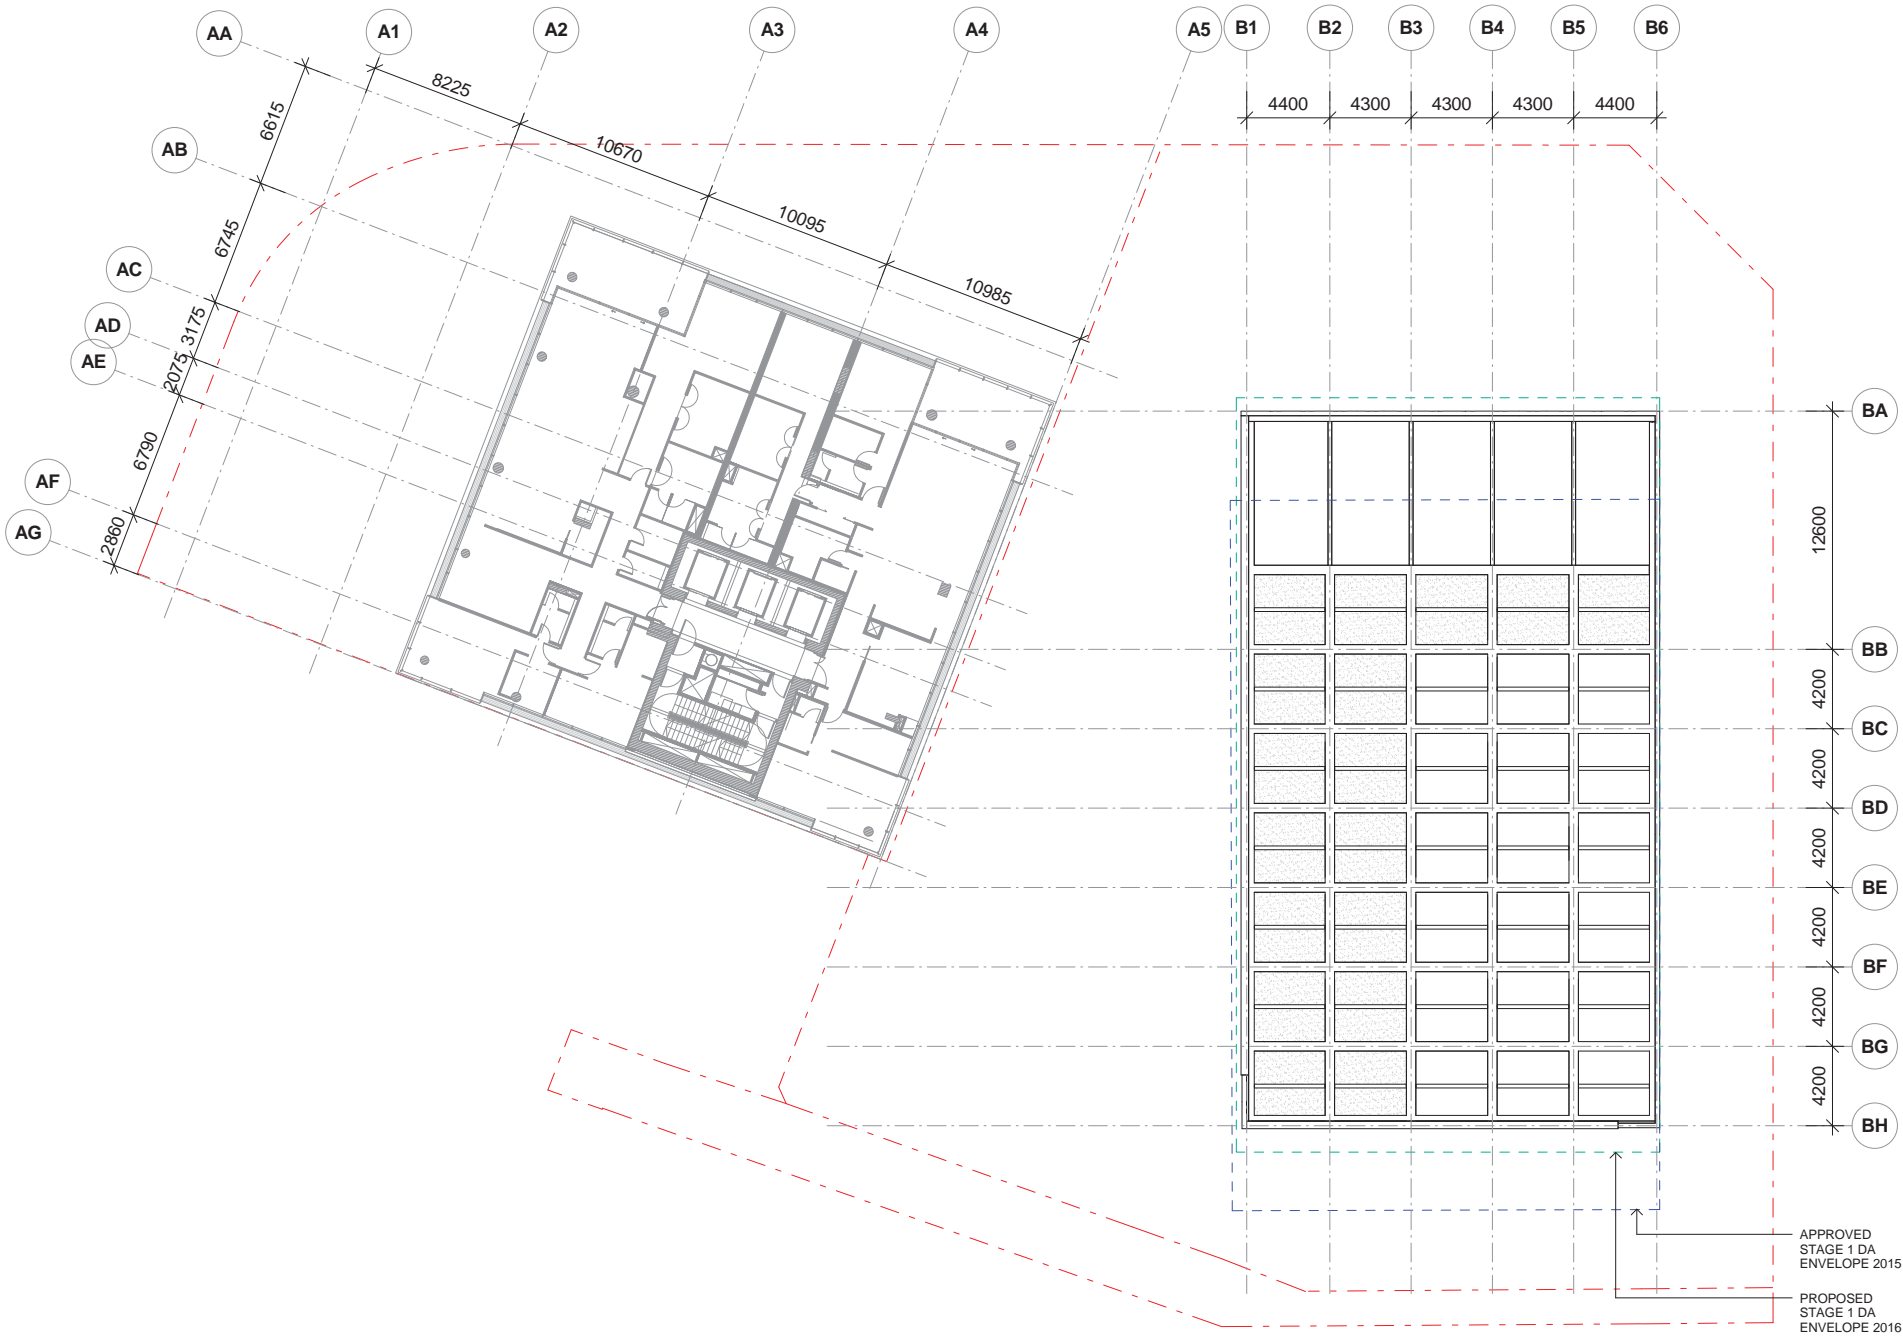


ISSUE	DATE	REVISION	SH	BY
A	28.10.2016	ISSUED FOR STAGE 1 DEVELOPMENT APPLICATION	SH	
1	20.10.2016	DRAFT FOR DA SUBMISSION	SH	

DRAWING TITLE: LEVELS 48-56			
DATE: 17.10.2016	SCALE: 1:200 @A1	DRAWING No: SK-1038	REV: A
DRAWN BY: Kerry Hill Architects	PROJECT NO: CA3054		


INDICATIVE DRAWINGS



NOTES:
All dimensions and setbacks to be verified prior to commencement, omissions or discrepancies to be notified to the architect.
COPYRIGHT:
The copyright of this drawing together with any other documents prepared by crone partners architecture studios, phy ltd (cp) remains the property of cp. crone partners grants licence for the use of this document for the purpose for which they are intended. The licence is not transferable without the permission of cp.

NORTH



DO NOT SCALE

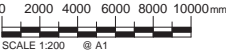


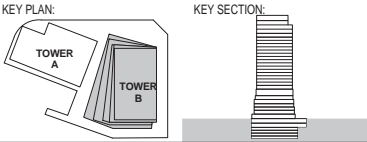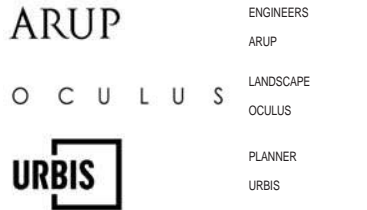

PROJECT:

Wanda Vista Sydney

1 Alfred Street Sydney NSW 2000

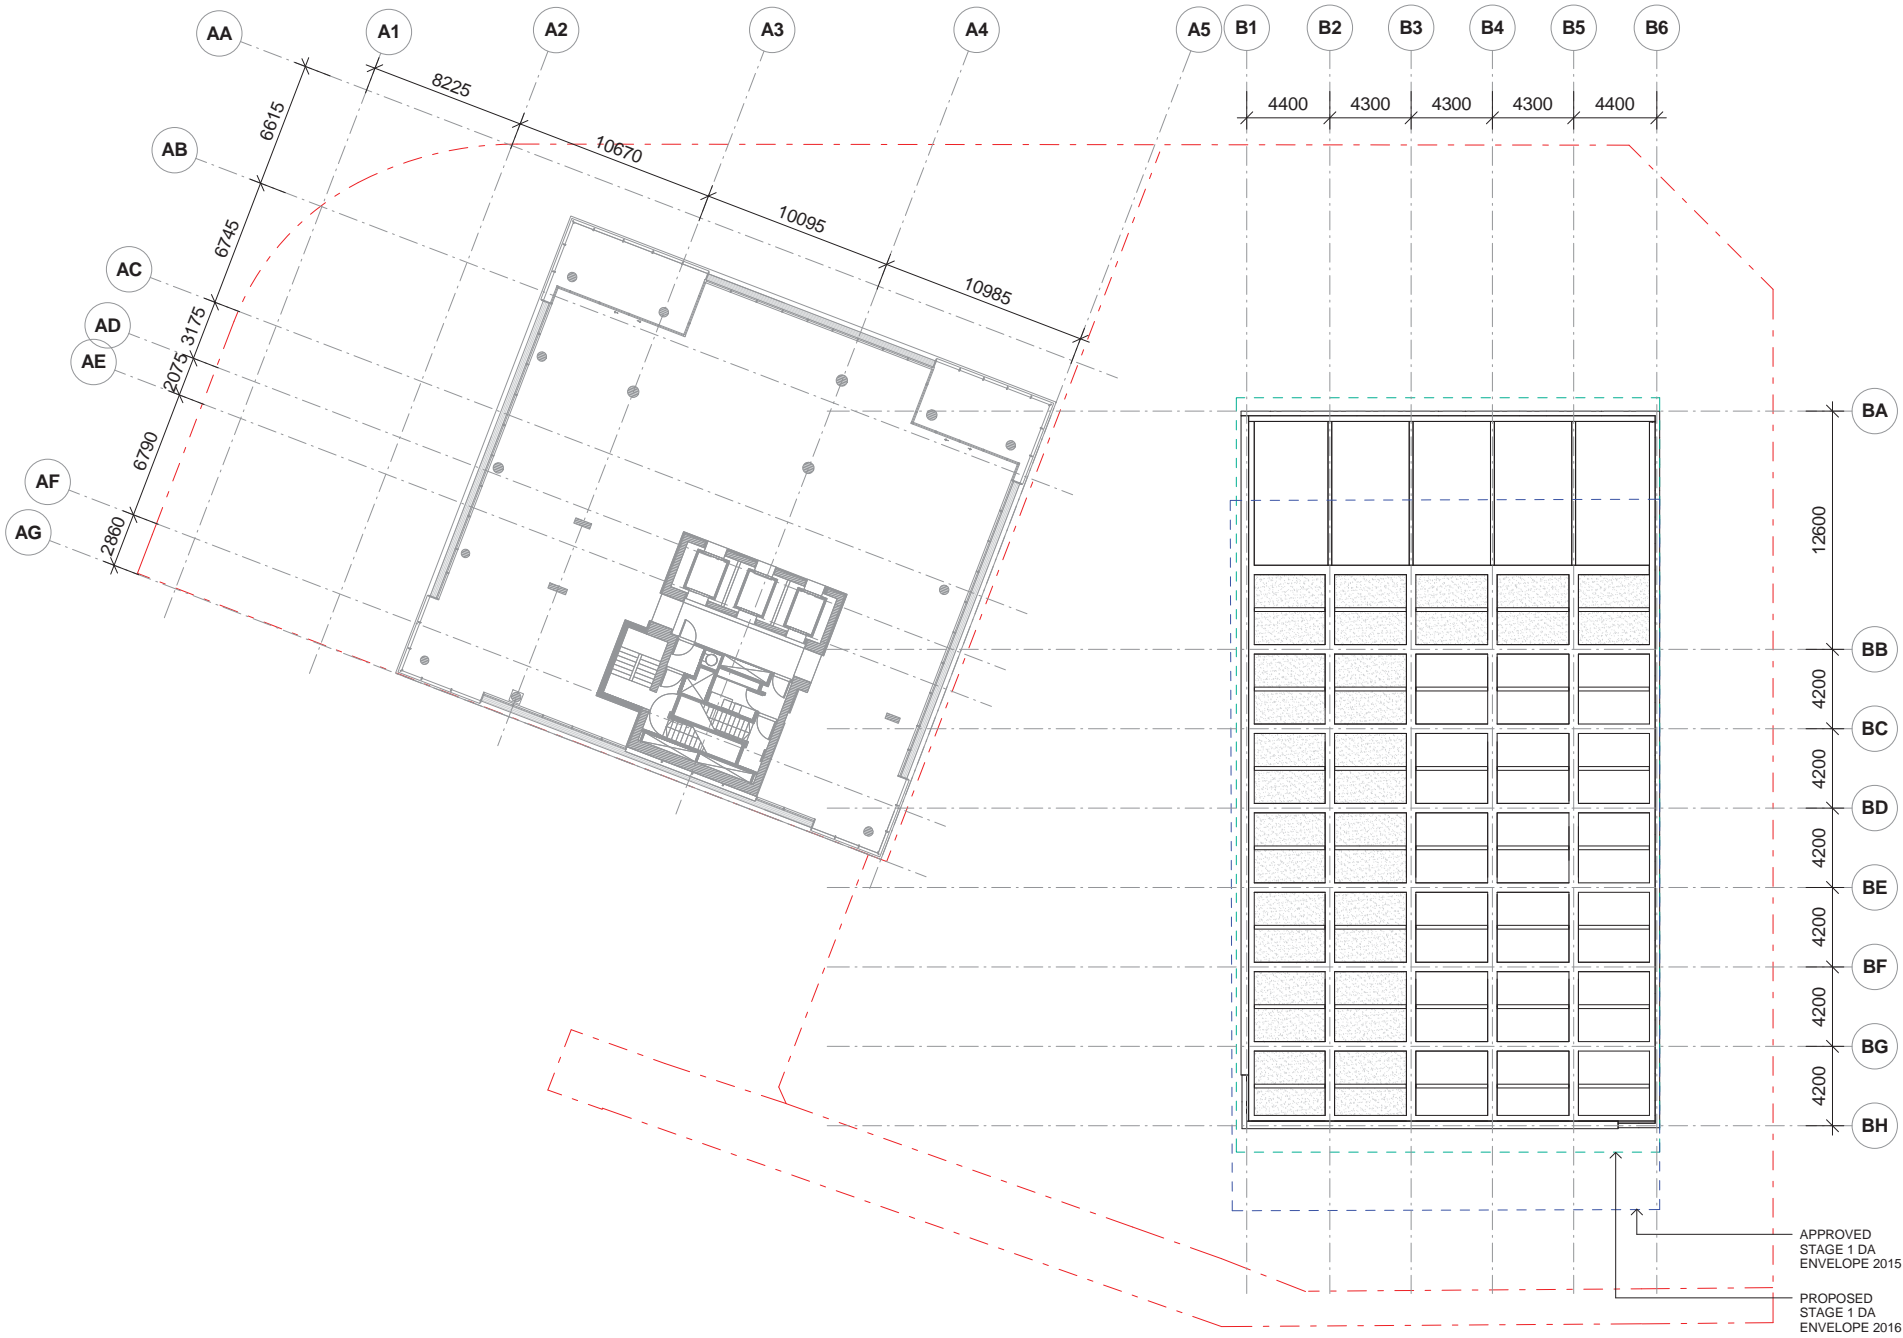

ISSUE	DATE	REVISION	SH	BY
A	28.10.2016	ISSUED FOR STAGE 1 DEVELOPMENT APPLICATION	SH	
1	20.10.2016	DRAFT FOR DA SUBMISSION	SH	

DRAWING TITLE:			
LEVELS 57-58			
DATE:	SCALE:	DRAWING No:	REV:
17.10.2016	1:200 @A1		
DRAWN BY:	PROJECT NO:	SK-1039	A
Kerry Hill Architects	CA3054		

INDICATIVE DRAWINGS


NOTES:

All dimensions and setbacks to be verified prior to commencement, omissions or discrepancies to be notified to the architect.


COPYRIGHT:

The copyright of this drawing together with any other documents prepared by crone partners architecture studios, phy ltd (cp) remains the property of cp. crone partners grants licence for the use of this document for the purpose for which they are intended. The licence is not transferable without the permission of cp.

NORTH



DO NOT SCALE

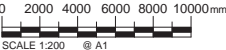

CLIENT:



ARUP

ENGINEERS
ARUP


O C U L U S

LANDSCAPE
OCULUS



PLANNER
URBIS

KEY PLAN:

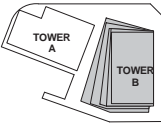


KEY SECTION:



PROJECT:

Wanda Vista Sydney

1 Alfred Street Sydney NSW 2000

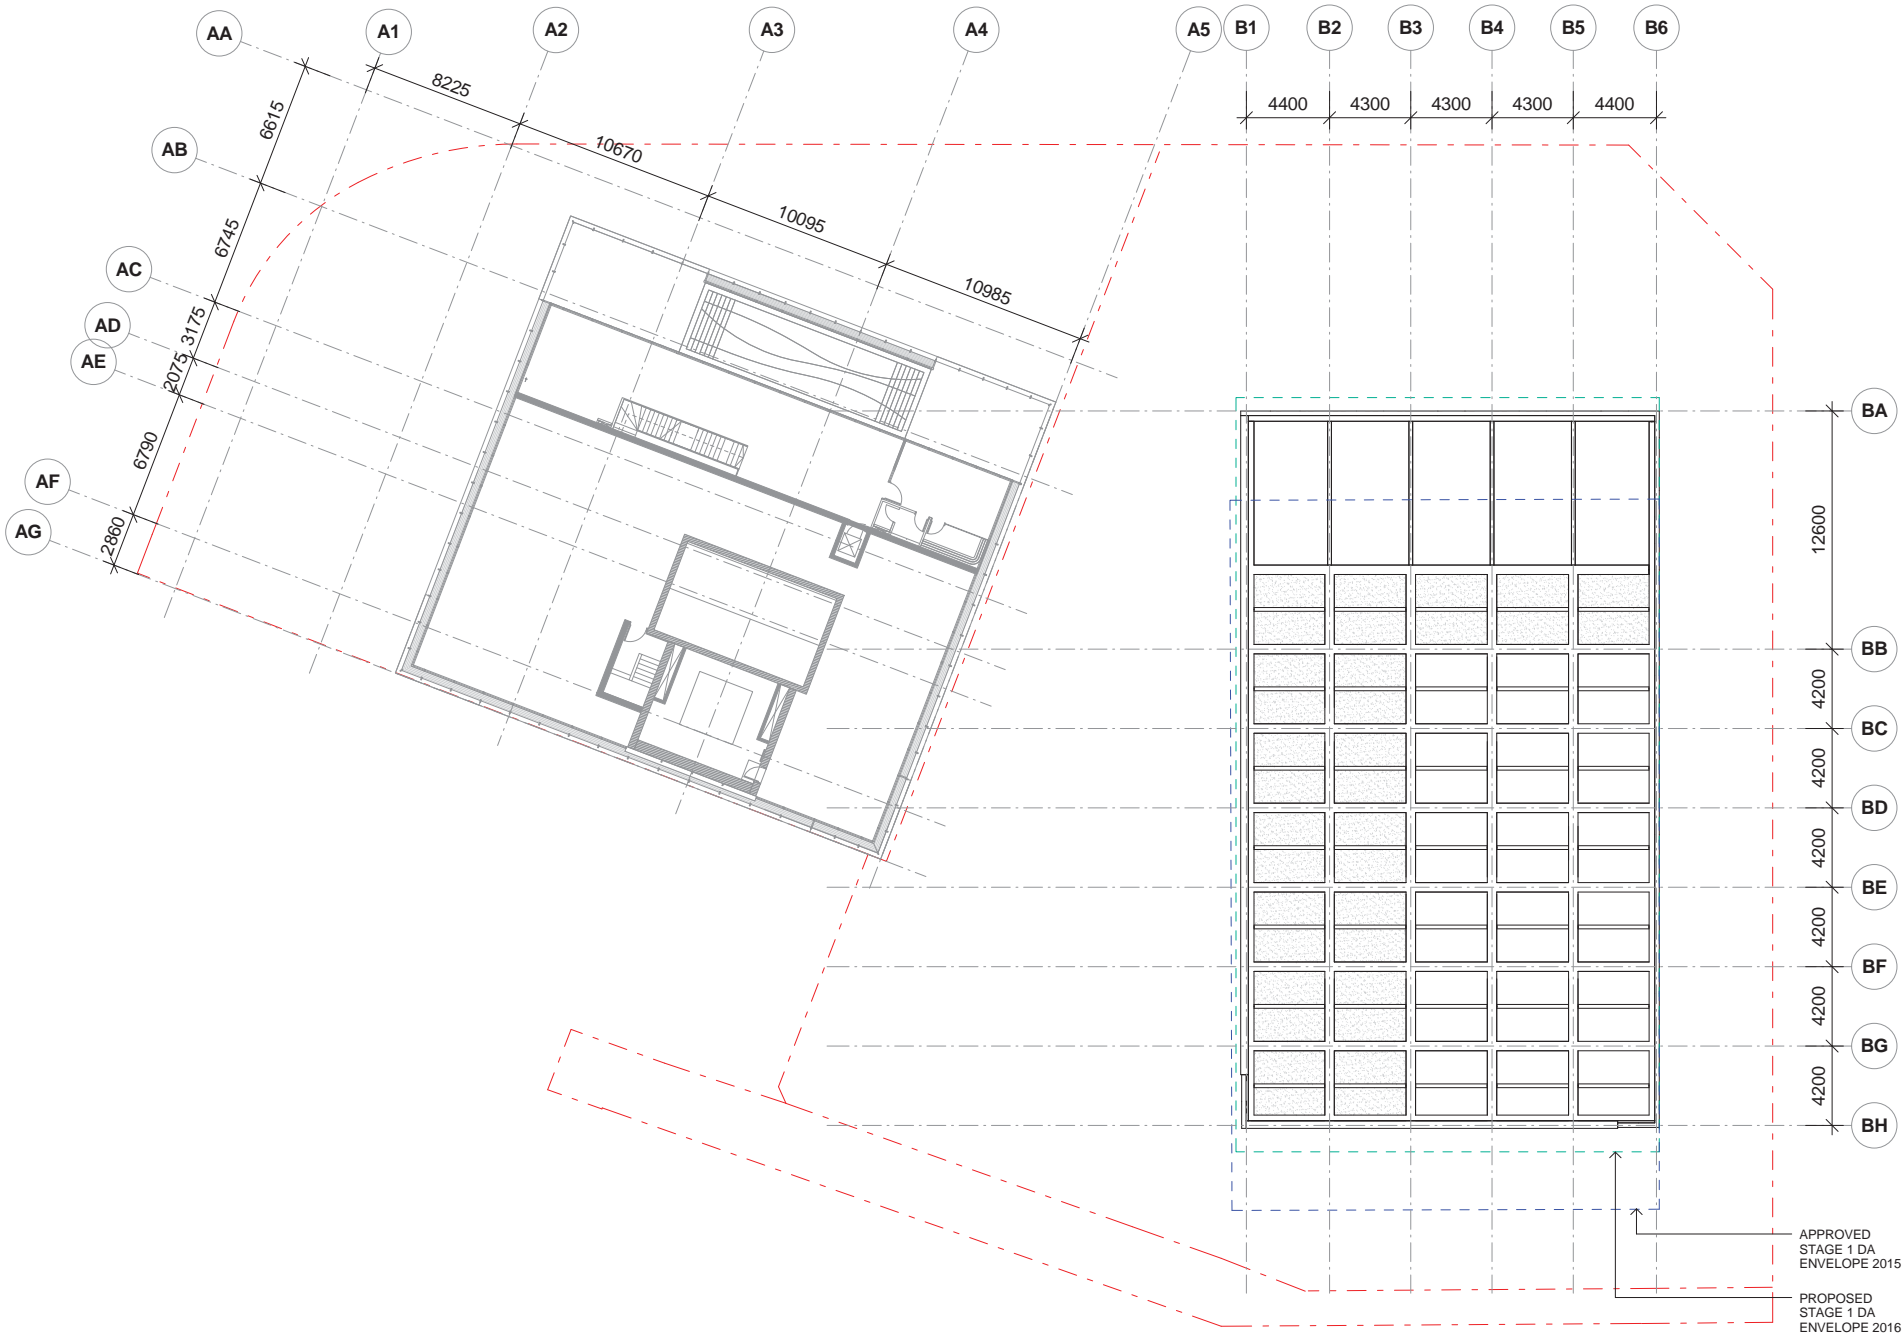

ISSUE	DATE	REVISION	SH	BY
A	28.10.2016	ISSUED FOR STAGE 1 DEVELOPMENT APPLICATION	SH	
1	20.10.2016	DRAFT FOR DA SUBMISSION	SH	

DRAWING TITLE:

LEVEL 59


DATE:	SCALE:	DRAWING No:	REV:
17.10.2016	1:200 @A1		
DRAWN BY:	PROJECT NO:	SK-1040	A
Kerry Hill Architects	CA3054		


INDICATIVE DRAWINGS

NOTES:
All dimensions and setbacks to be verified prior to commencement, omissions or discrepancies to be notified to the architect.
COPYRIGHT:
The copyright of this drawing together with any other documents prepared by crone partners architecture studios, pty ltd (cp) remains the property of cp. crone partners grants licence for the use of this document for the purpose for which they are intended. The licence is not transferable without the permission of cp.


NORTH

DO NOT SCALE

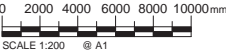

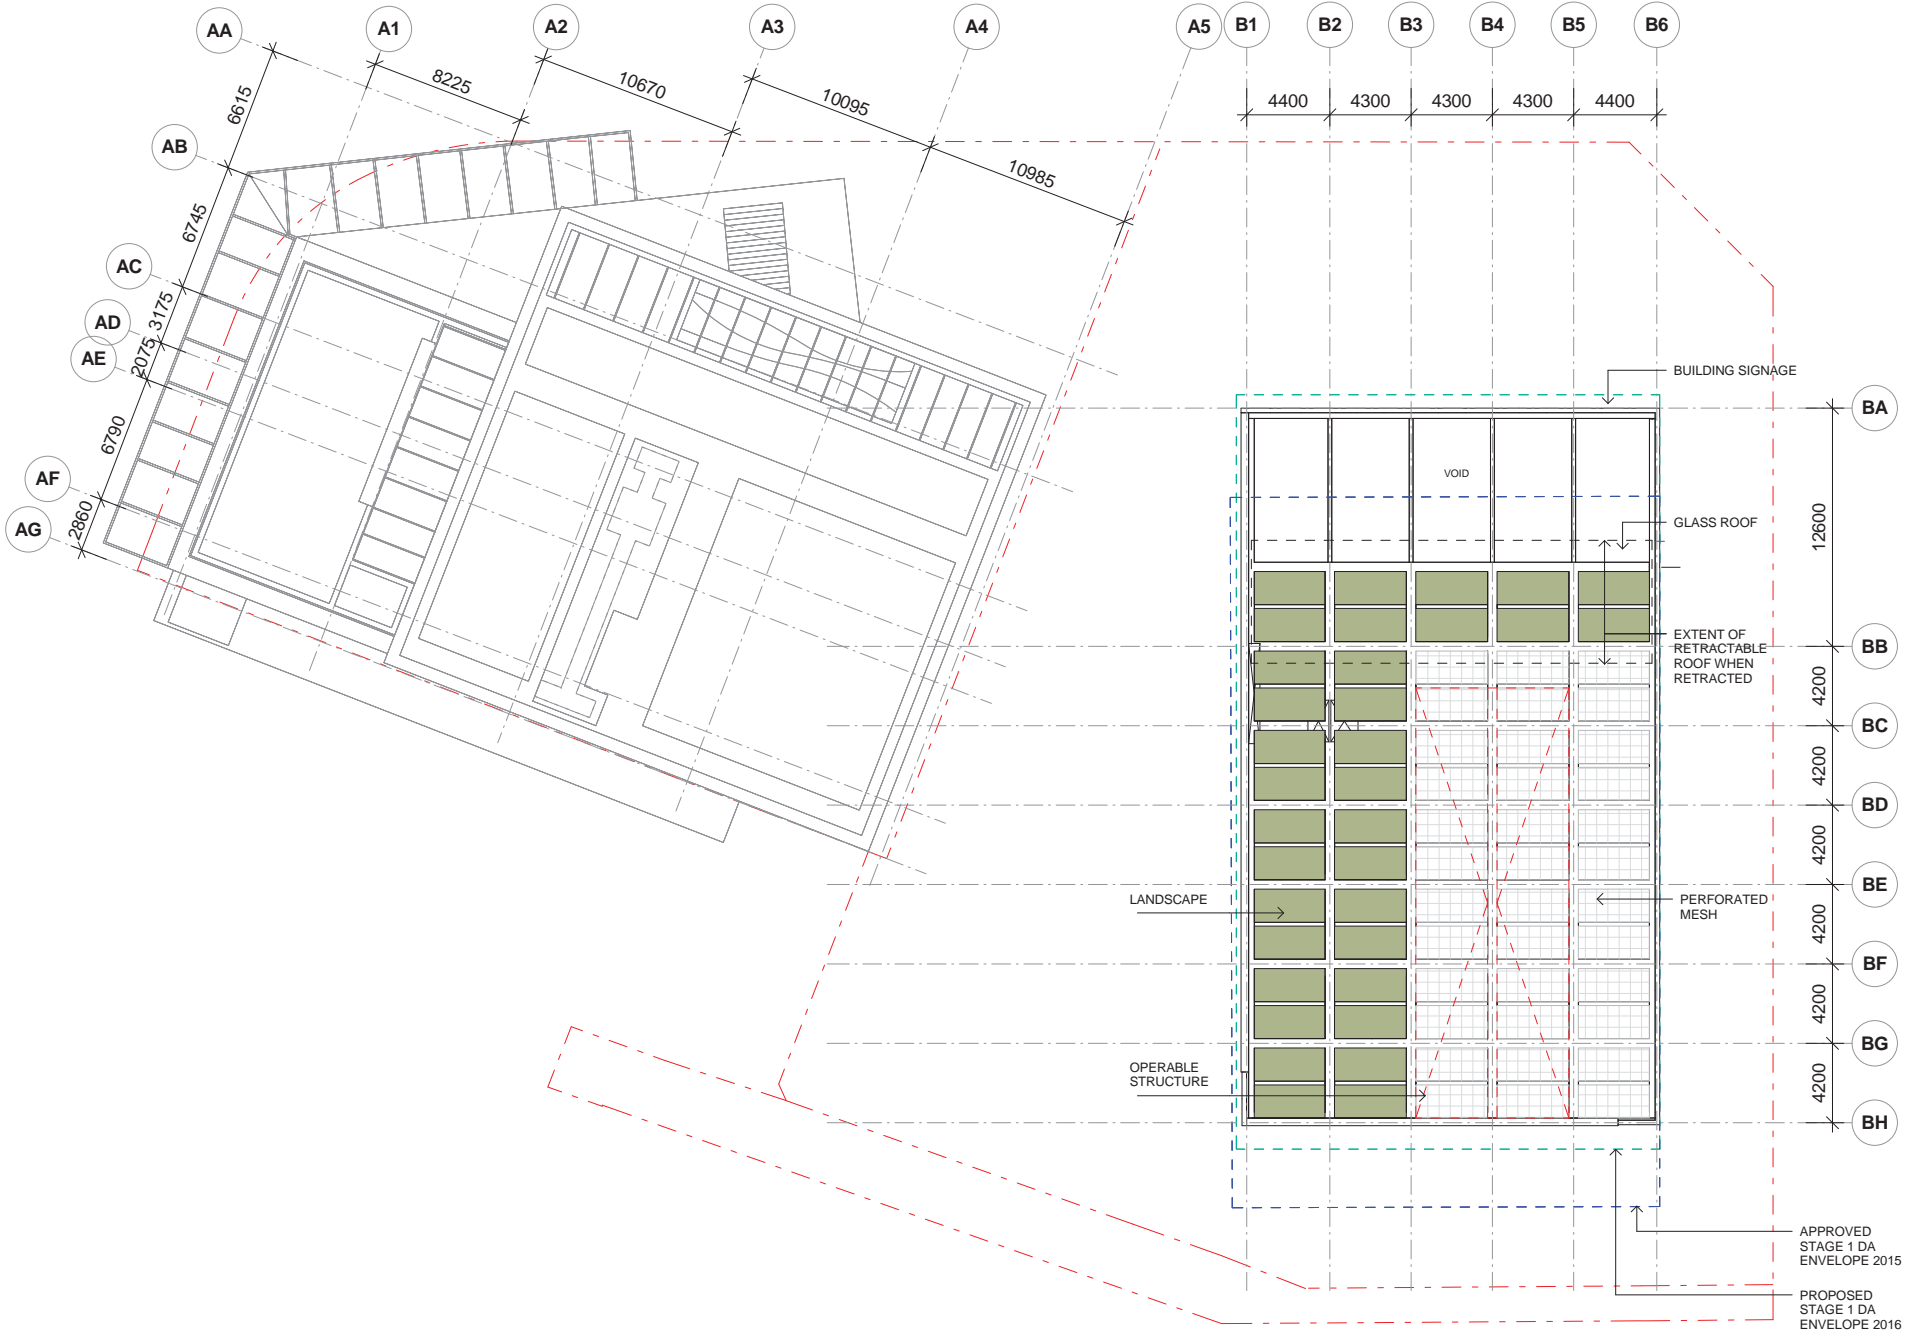

DO NOT SCALE

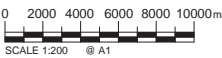

C — GFA Area Plans

