









EXTERNAL COLOUR SCHEDULE


	CB.1	Colourbond steel - Deep Green
	CB.2	Colourbond steel - Windspray
	PF.1	Paint finish - Dulux / Ticking
	PF.2	Paint finish - Dulux / Davidson Yellow
	PF.3	Paint finish - Dulux / Teahouse
	TMS	Translucent Wall Sheeting (to be confirmed, otherwise CB.2)




EAST ELEVATION
WAREHOUSE 4
1 : 300 scale

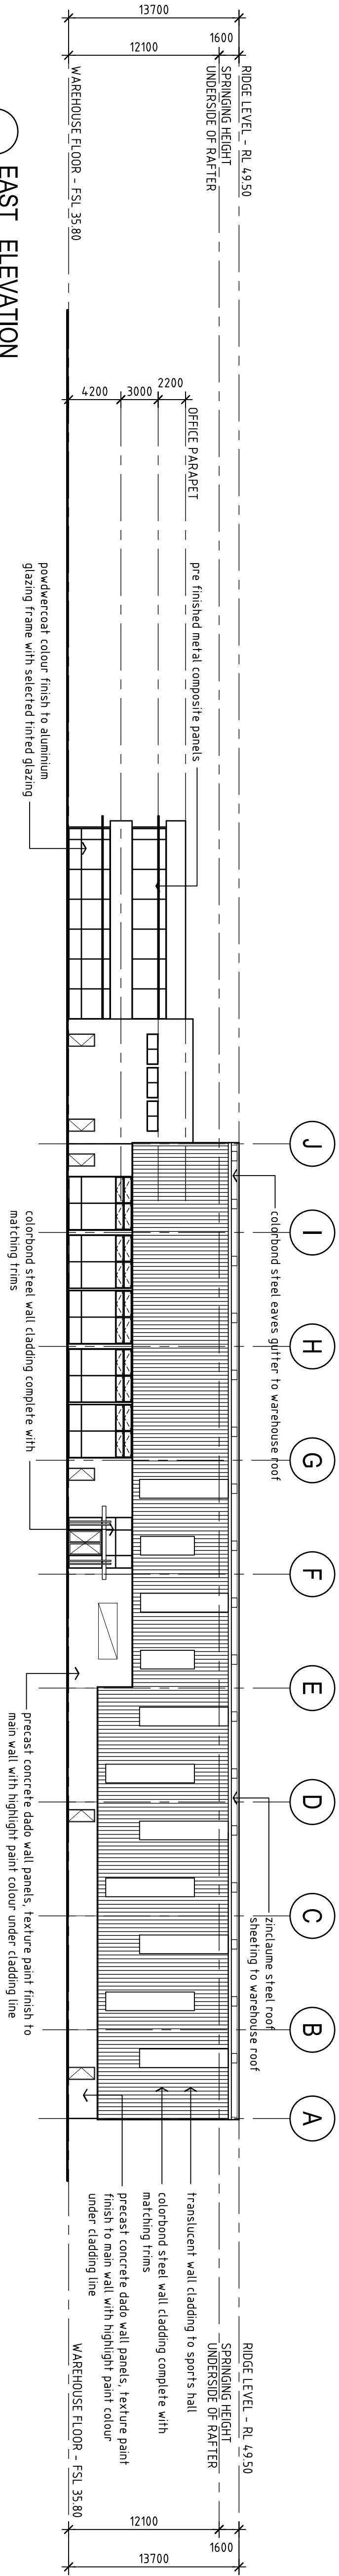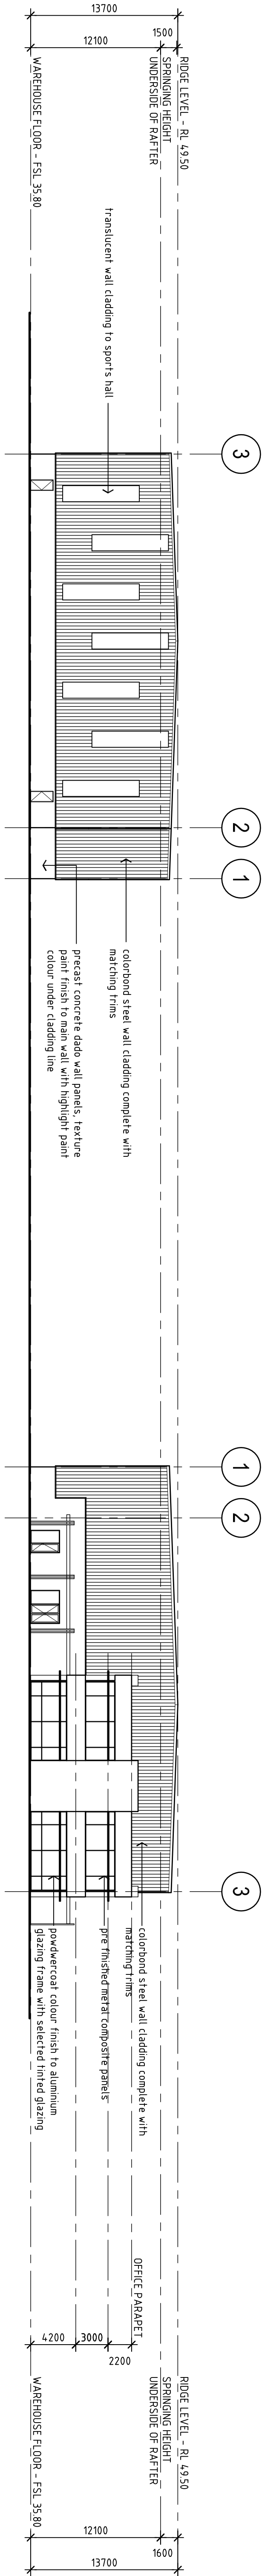


NORTH ELEVATION
WAREHOUSE 4

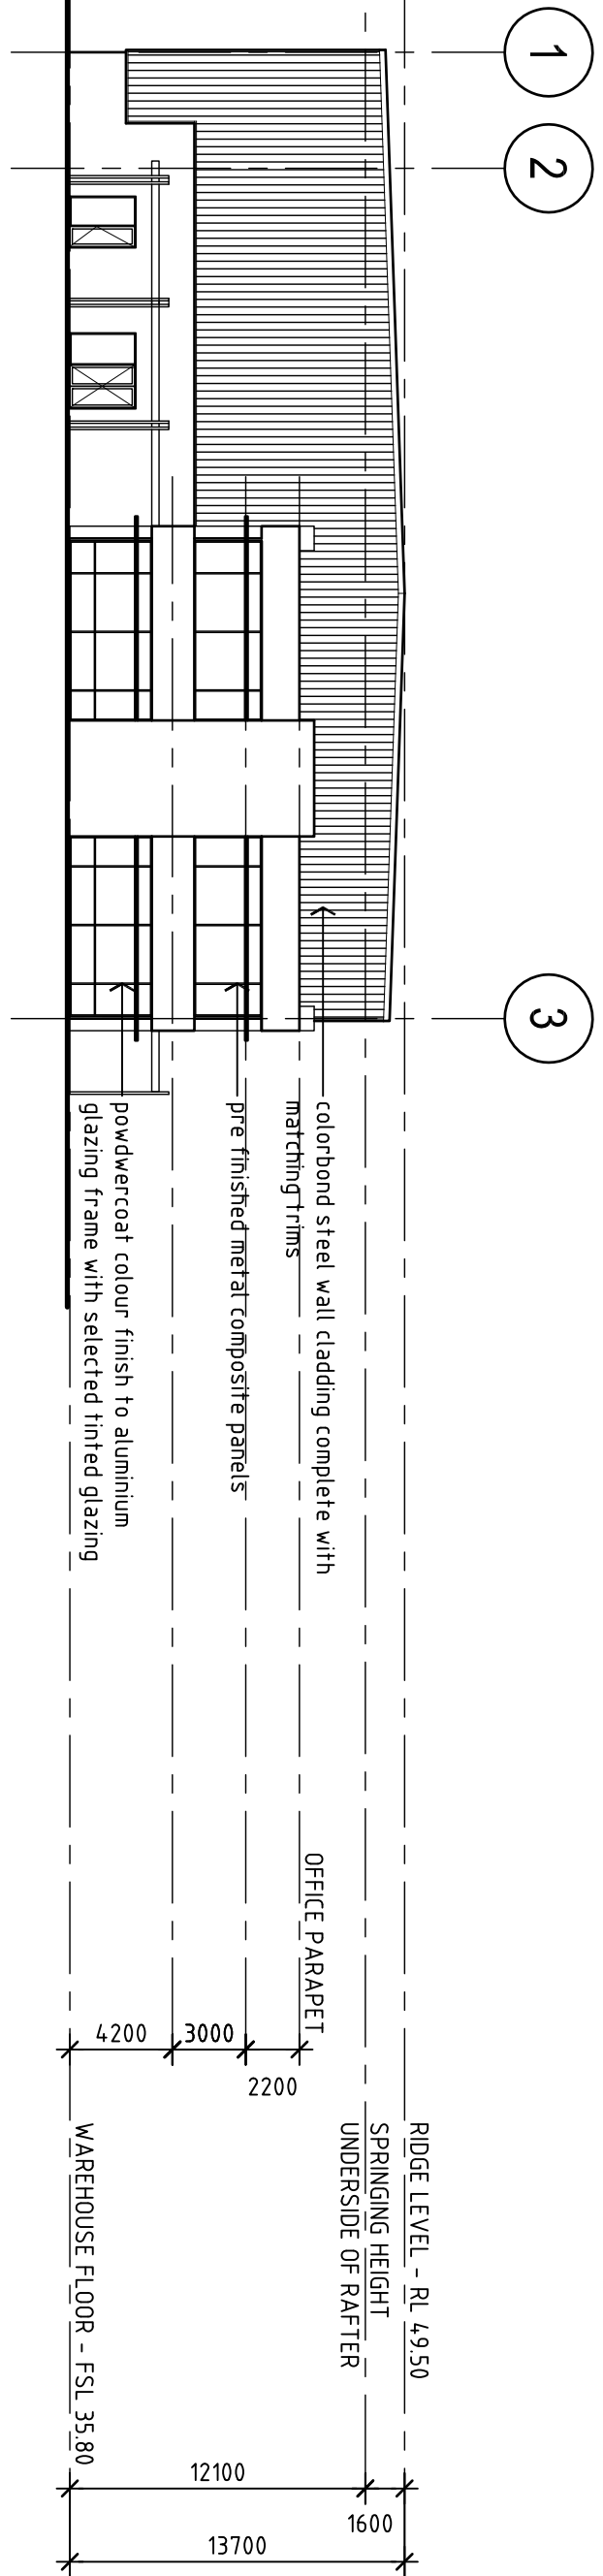

SOUTH ELEVATION
WAREHOUSE 4

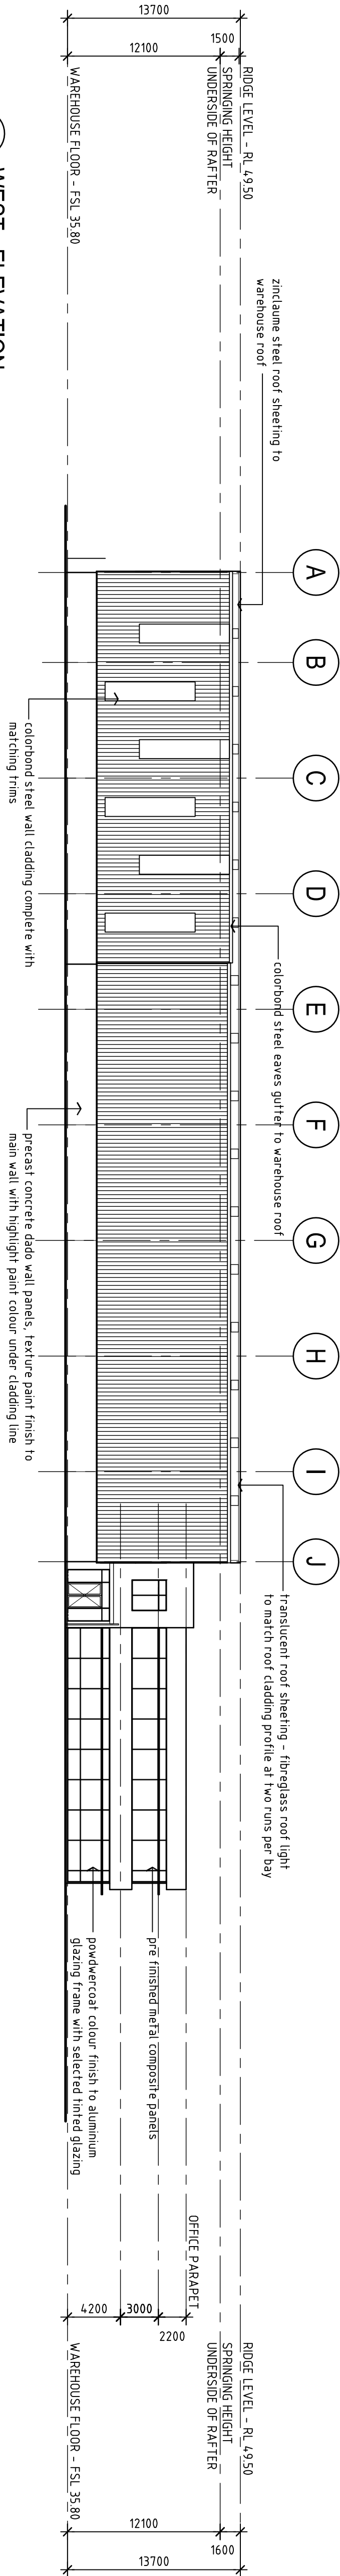

WEST ELEVATION
WAREHOUSE 4
1 : 300 scale

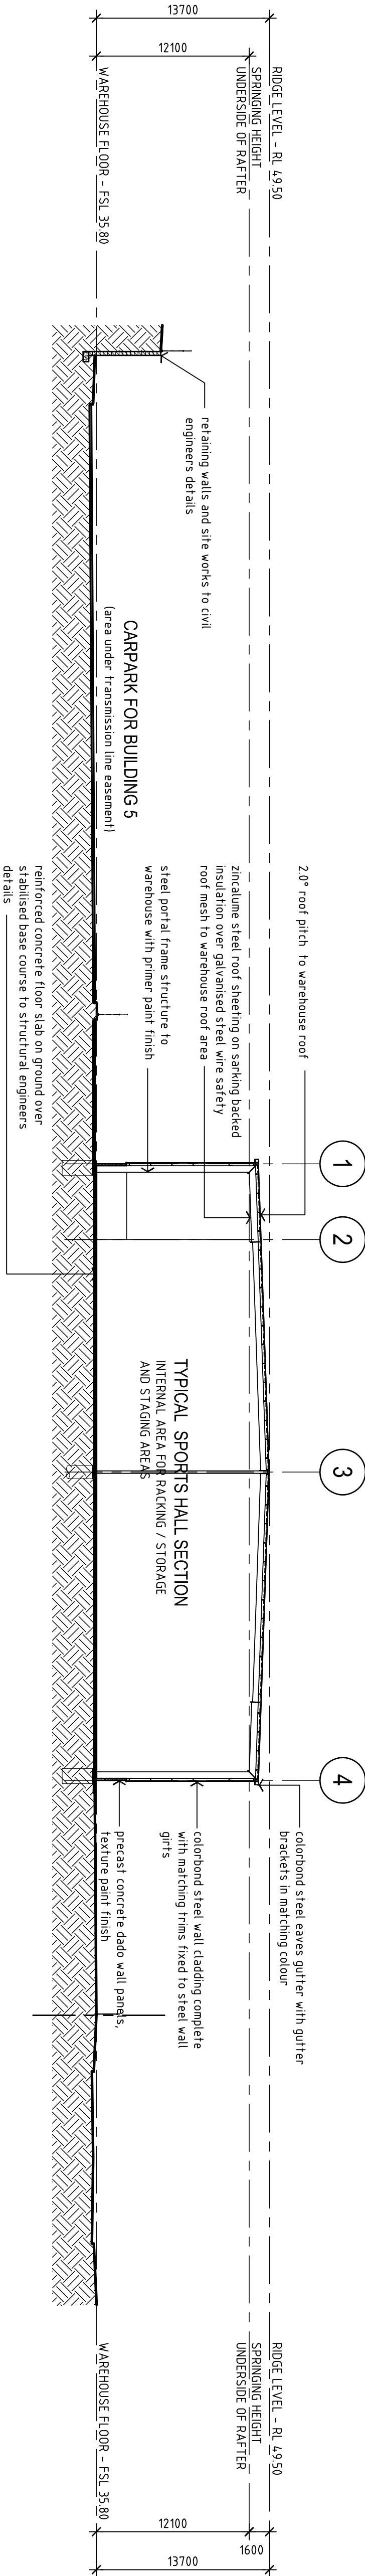

TYPICAL WAREHOUSE SECTION
WAREHOUSE 4
1 : 300 scale

(A) WAREHOUSE 4 TENANCY MODIFIED

SECTION 96 / No.2 APPLICATION TO MODIFY
EXISTING DEVELOPMENT APPLICATION