

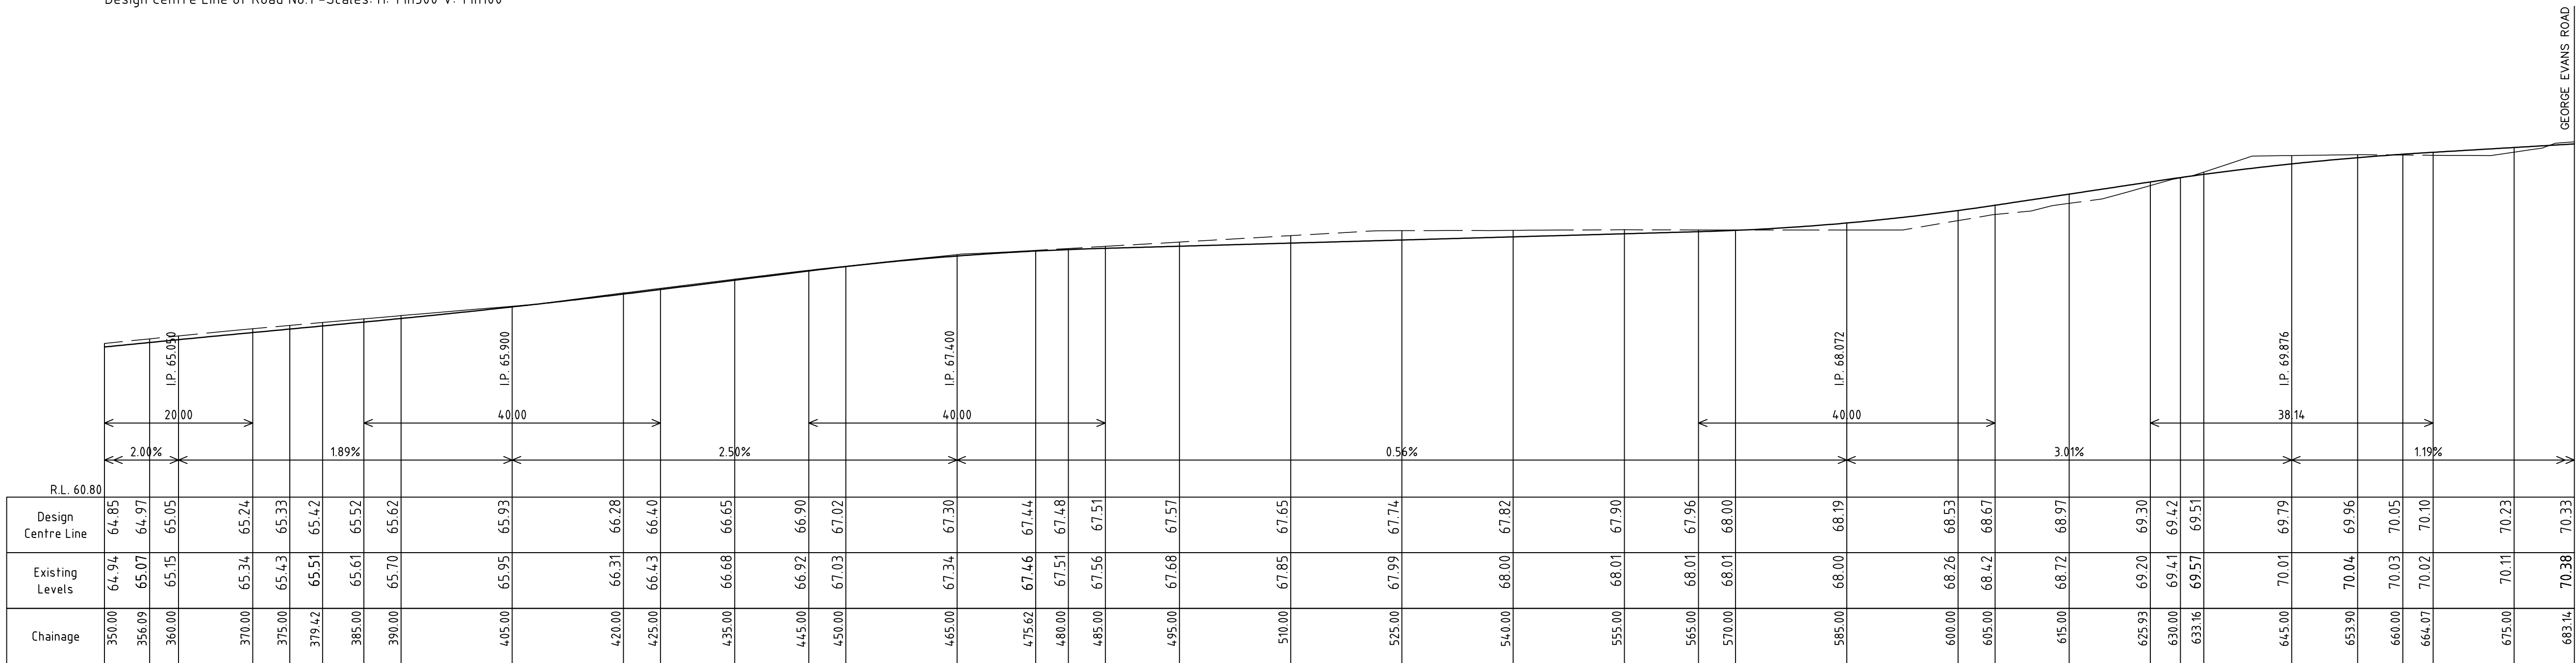



Design Centre Line of Road No.1 -Scales: H: 1 in500 V: 1 in100

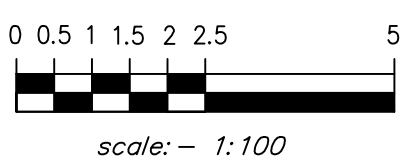

Design Centre Line of Road No.1 -Scales: H: 1 in500 V: 1 in100

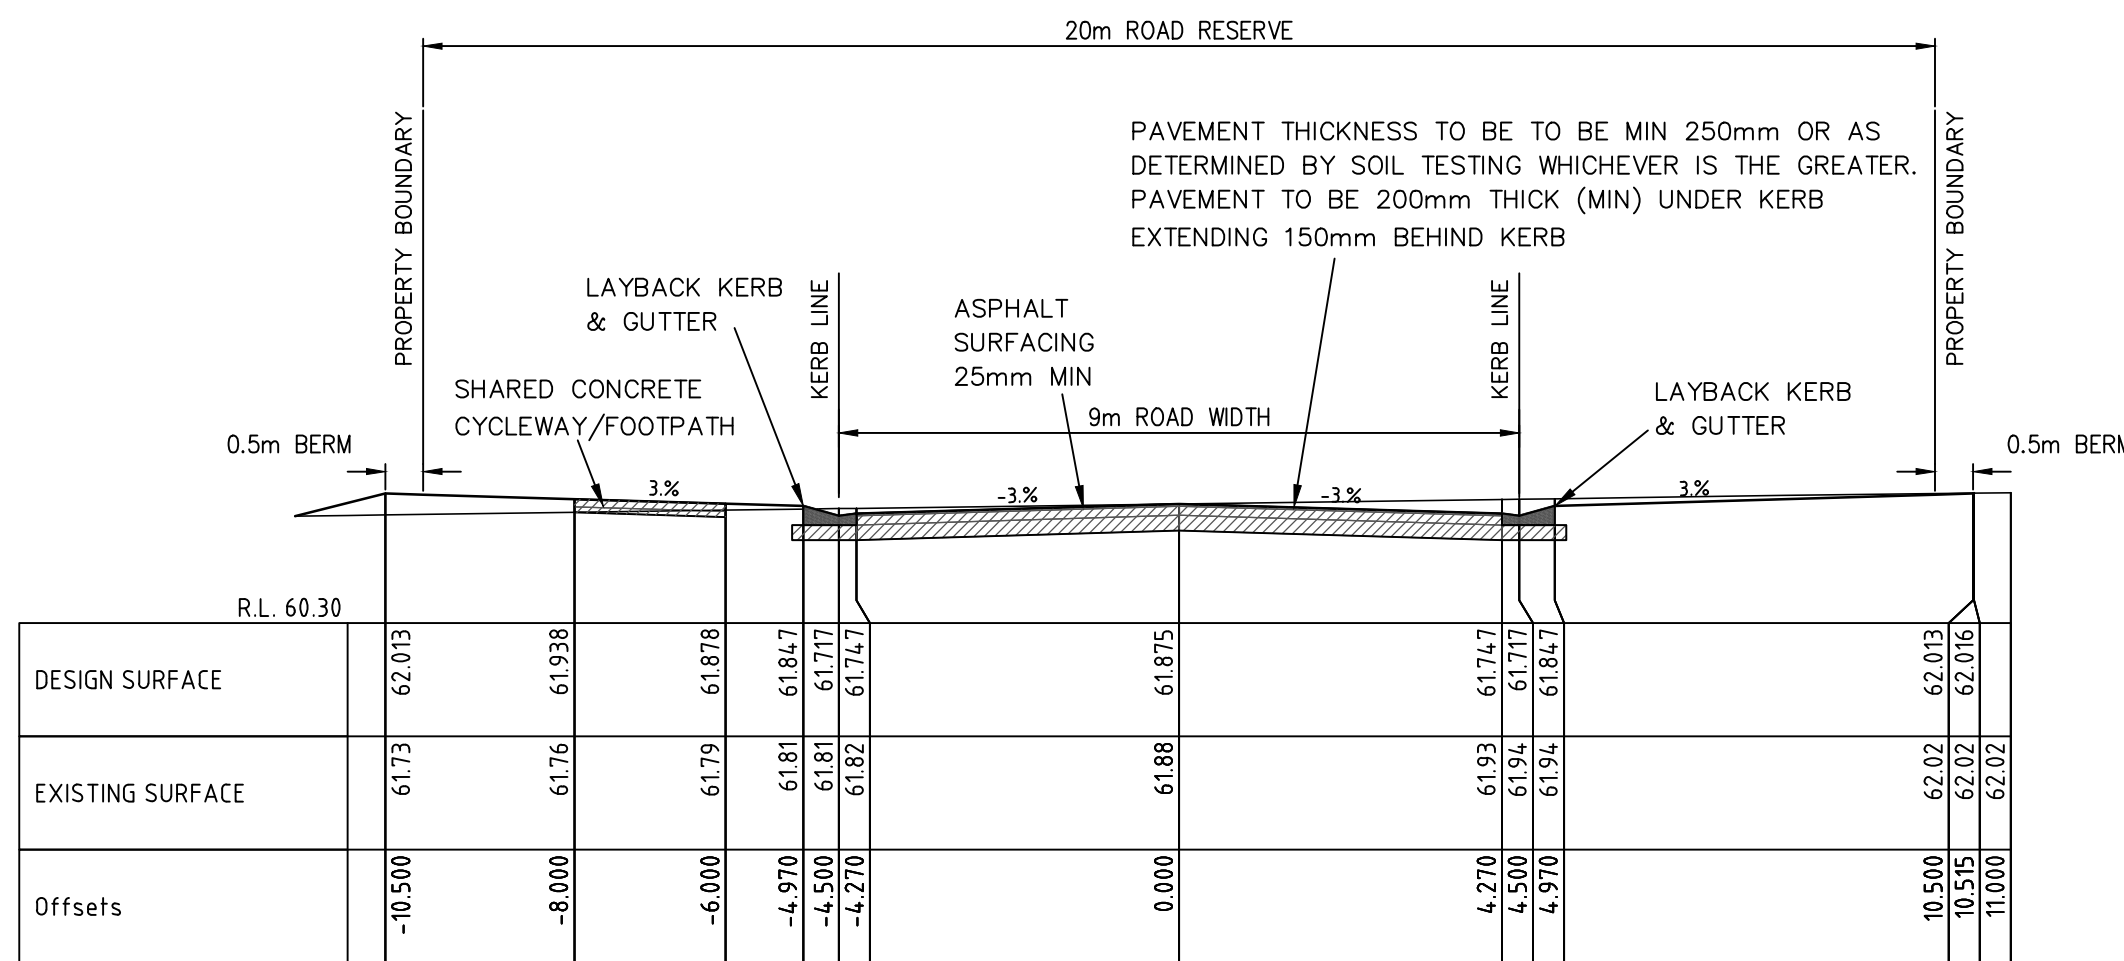

Ch 150.
Scale: 1 in100
TYPICAL SECTION – ROAD No.1

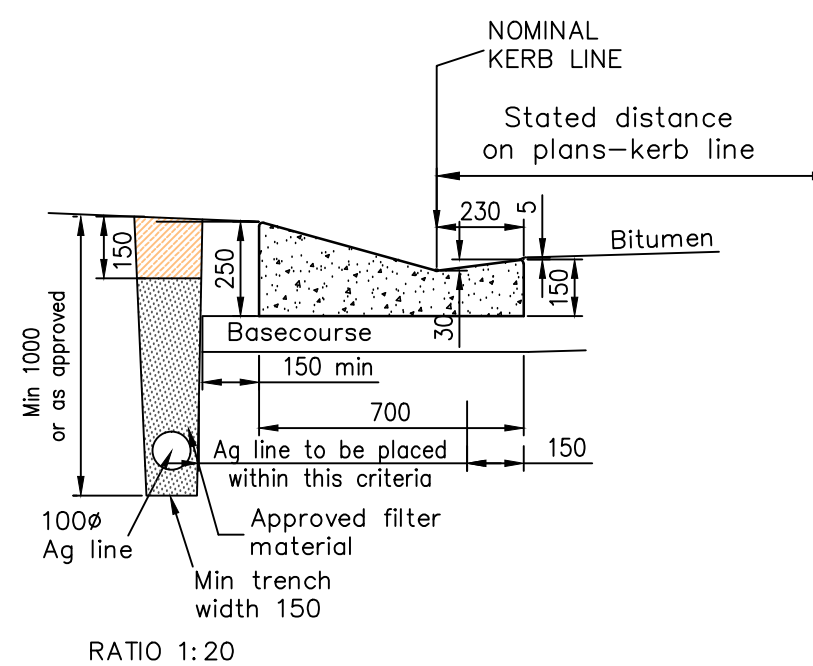

TYPICAL LAYBACK
KERB & GUTTER

NOT FOR
CONSTRUCTION



RATIO: AS SHOWN (AT A1 SIZE)	DATUM: AUSTRALIAN HEIGHT DATUM	SURVEY SCC	REVISION		BY	DATE
	ORIGIN:	DESIGN CEG	PO	PRELIMINARY FOR DA APPROVAL	CEG	12.11.2012
	DATE OF PLAN: NOVEMBER 2012	DRAWN CEG				
		CHECK'D MJP				

allen, price & associates
land and development consultants
75 plunkett street, nowra, nsw. 2541
phone:(02) 4421 6544 fax:(02) 4422 1821 DX 5310 nowra
consultants@allenprice.com.au www.allenprice.com.au

PLAN SHOWING CONCEPT ROAD No.1 SECTIONS
OVER MUNDAMIA GROWTH AREA
AT MUNDAMIA
FOR TWYNAM MUNDAMIA PTY LIMITED

REF. No.		25489-101	
SHEET	2	OF 4 SHEETS	REVISION
			PO