

NOT FOR
CONSTRUCTION

Landscape Architect's work is subject to Copyright. Documents should not be used contrary to the purpose of the issue without written permission from Habit8.

NEVER scale off drawings, use figured dimensions only. Drawings indicate scope of works and general setout. These are not shop drawings.

CLIENT

ALTIS
Property Partners



PROJECT

WAREHOUSE 8A1 & 8A2
585-649 MAMRE ROAD, ORCHARD HILLS
NSW

DRAWING TITLE

ELEVATIONS

SCALE

1:250 @ A1 / 1:500 @ A3

DRAWN

ARD

CHECKED

DV

PROJECT NO.

18-0291L

DRAWING NO.

L-02

REVISION


A

habit8

(02) 9360 7771

www.habit8.com.au

ABN: 19 164 285 250

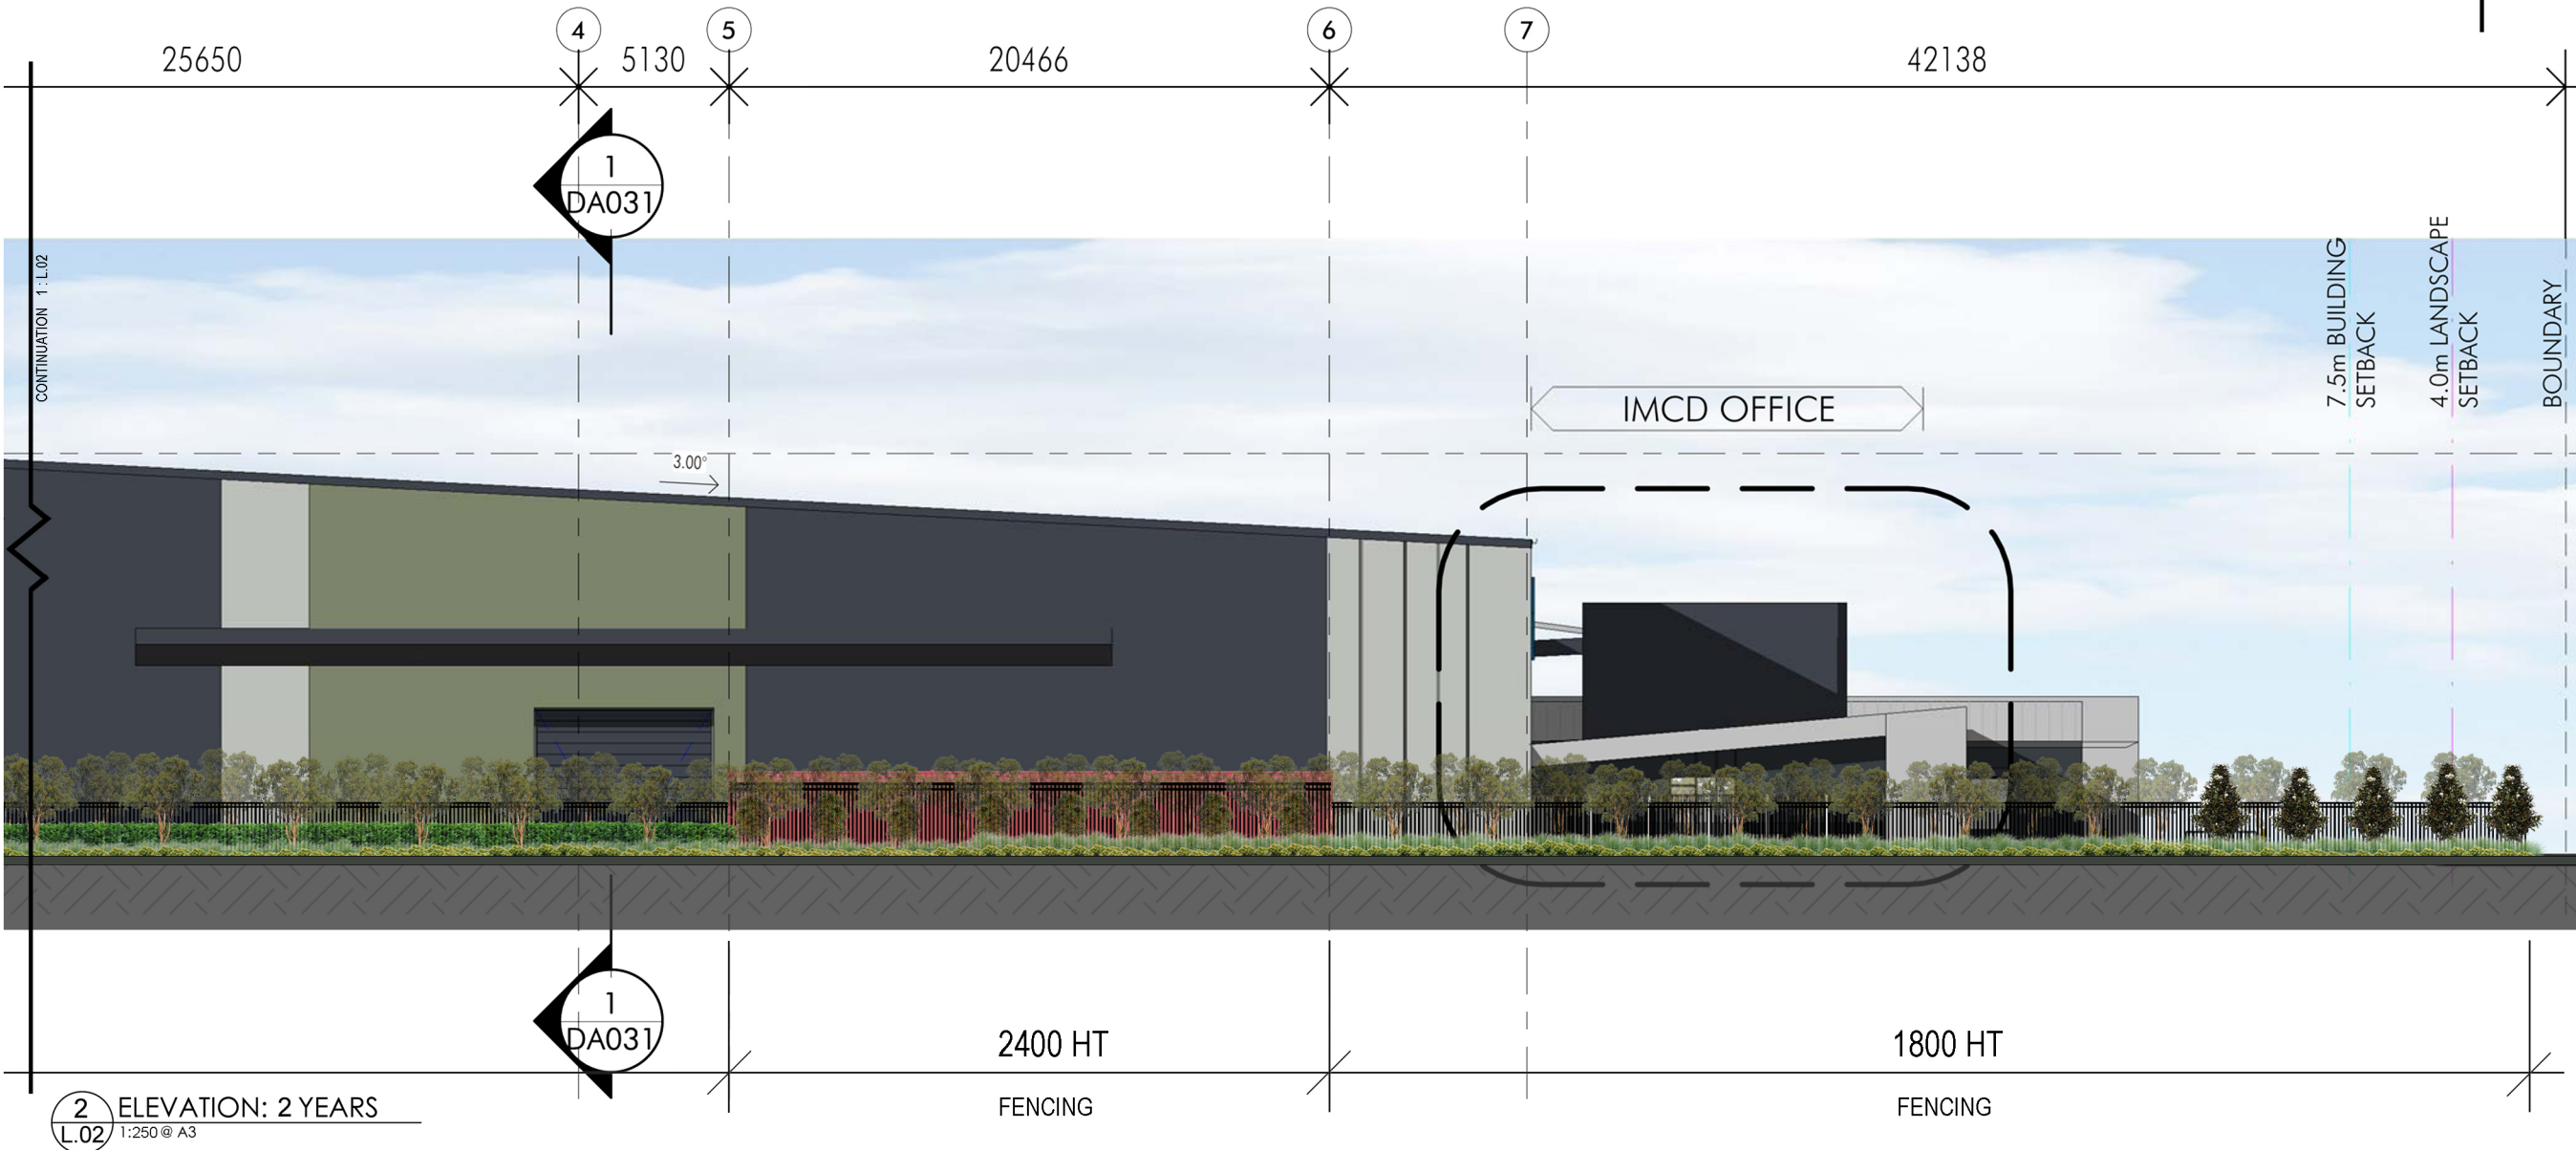

Ridge Line
RL 49.200

G
RL 35.500

6.0m FIRE TRAIL

3.00°

1
L.01
ELEVATION: 5 YEARS
1:250 @ A3

2400 HT
FENCING


1800 HT
FENCING

25650

5130

20466

42138

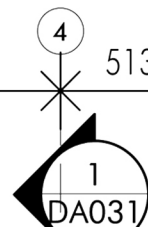

CONTINUATION 1- L.01


IMCD OFFICE

7.5m BUILDING
SETBACK

4.0m LANDSCAPE
SETBACK

BOUNDARY

3.00°

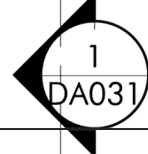

2
L.01
ELEVATION: 5 YEARS
1:250 @ A3

2400 HT
FENCING

1800 HT
FENCING

NOT FOR
CONSTRUCTION

Landscape Architect's work is subject to Copyright. Documents should not be used contrary to the purpose of the issue without written permission from Habit8.

NEVER scale off drawings, use figured dimensions only. Drawings indicate scope of works and general setout. These are not shop drawings.

CLIENT

ALTIS
Property Partners



PROJECT

WAREHOUSE 8A1 & 8A2
585-649 MAMRE ROAD, ORCHARD HILLS
NSW

DRAWING TITLE

ELEVATIONS

SCALE

1:250 @ A1 / 1:500 @ A3

DRAWN

ARD

CHECKED

DV

PROJECT NO.

18-0291L

DRAWING NO.

L-01

REVISION

A

habit8

(02) 9360 7771

www.habit8.com.au

ABN: 19 164 285 250