


6 Attachment A – Site and Catchment Plans

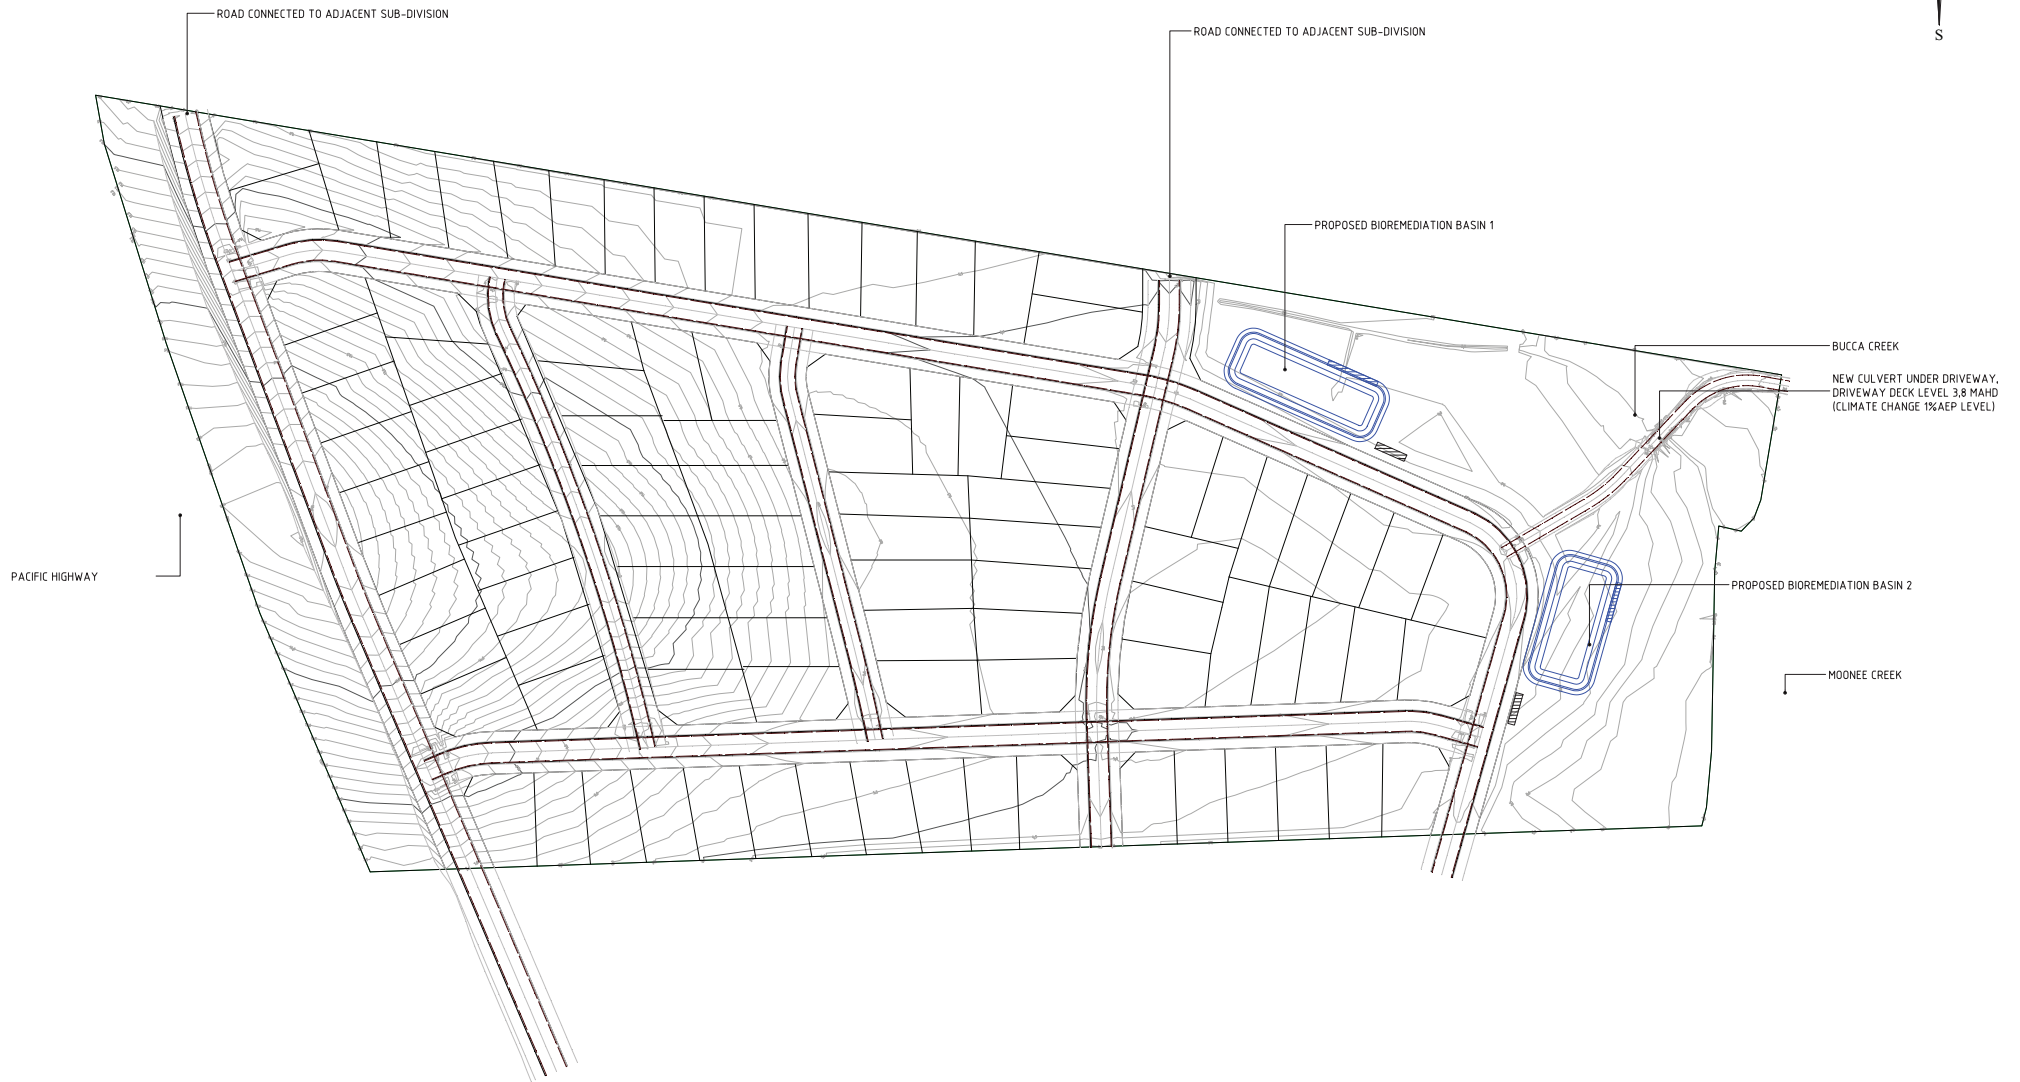

NOTE: SUB-DIVISION LAYOUT MAY BE SUBJECT TO CHANGE.



REV.	DESCRIPTION	DATE	ISSUED	BAR SCALE	DESIGNED:	DATUM:	CLIENT / PROJECT	TITLE:			DRAWING ID:
A	ATTACHMENT A	13.03.01	DMM	PAGE BAR SCALE	MGD	mAHD	JW PLANNING PTY LTD MOONEE BEACH	CONCEPT SITE LAYOUT PLAN			SK121
				0 20 40 60 80 100 UNITS - METRES SCALE - 1:1000 @ A1 1:2000 @ A3	REVIEWED: GT	HORIZONTAL RATIO: 1:1000					
					PAPER SIZE: A1	VERTICAL RATIO: 1:1000	THIS PLAN MUST NOT BE USED FOR CONSTRUCTION UNLESS SIGNED AND APPROVED BY PRINCIPAL, CERTIFYING AUTHORITY All measurements in mm unless otherwise specified	PROJECT MANAGER: G. TAYLOR			REVISION: A
								PROJECT NO.: P1002663			
								FILE: JD11V01			



Consulting Engineers
Environment
Water
Geotechnical
Civil

6/37 Leighton Place, Hornsby, NSW 2077 Australia Phone: (02) 9476 9999 Fax: (02) 9476 8767
Email: mail@martens.com.au Internet: <http://www.martens.com.au>



REV.	DESCRIPTION	DATE	ISSUED	BAR SCALE	DESIGNED:	DATUM:	CLIENT / PROJECT	 <div>Consulting Engineers <i>Environment Water Geotechnical Civil</i></div> <div>6/37 Leighton Place, Hornsby, NSW 2077 Australia Phone: (02) 9476 9999 Fax: (02) 9476 8767 Email: mail@martens.com.au Internet: http://www.martens.com.au</div>	TITLE			DRAWING ID:
A	ATTACHMENT A	13.01.23	DMM	PAGE BAR SCALE	MGD	mAHD	JW PLANNING PTY LTD		FLOOD ASSESSMENT REPORT			SK100
					REVIEWED:	HORIZONTAL RATIO:	MOONEE BEACH		HYDROLOGICAL MODEL CALCMENTS			
				UNITS - METRES SCALE = 1:20,000 @ A1, 1:40,000 @ A3 <small>(C) Copyright Martens & Associates Pty Ltd</small>	GT	1:1000						
				<small>This drawing must not be reproduced in whole or part without prior written consent of Martens & Associates Pty Ltd</small>	PAPER SIZE:	VERTICAL RATIO:	THIS PLAN MUST NOT BE USED FOR CONSTRUCTION UNLESS SIGNED AS APPROVED BY PRINCIPAL. CERTIFYING AUTHORITY <small>All measurements in mm unless otherwise specified</small>					
					A1	1:1000			PROJECT MANAGER:	PROJECT NO.:	FILE:	REVISION:
									G. TAYLOR	P1002663	JD11V01	A