




TYPICAL SEDIMENT CONTROL POND PLAN
SCALE 1:250

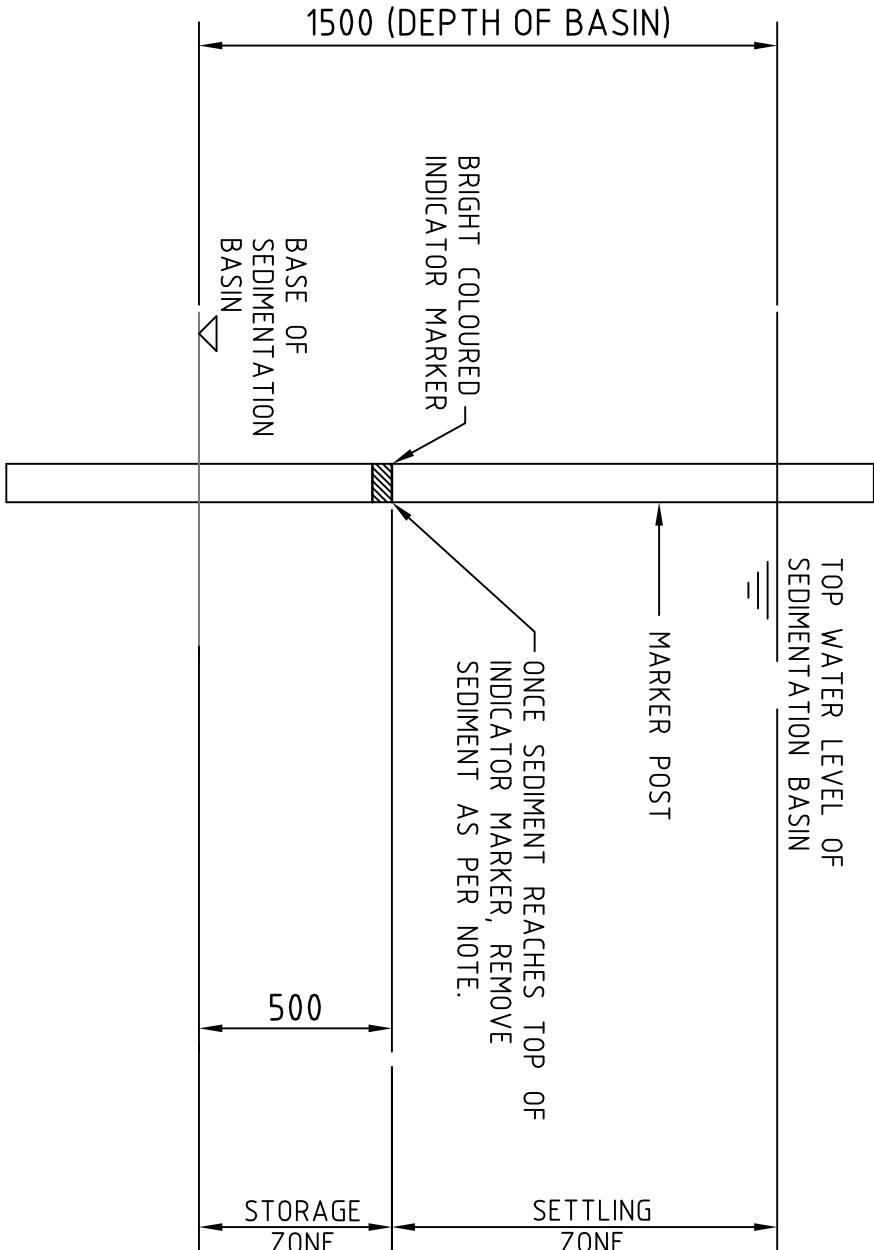

SEDIMENT STORAGE MARKER
SCALE 1:20

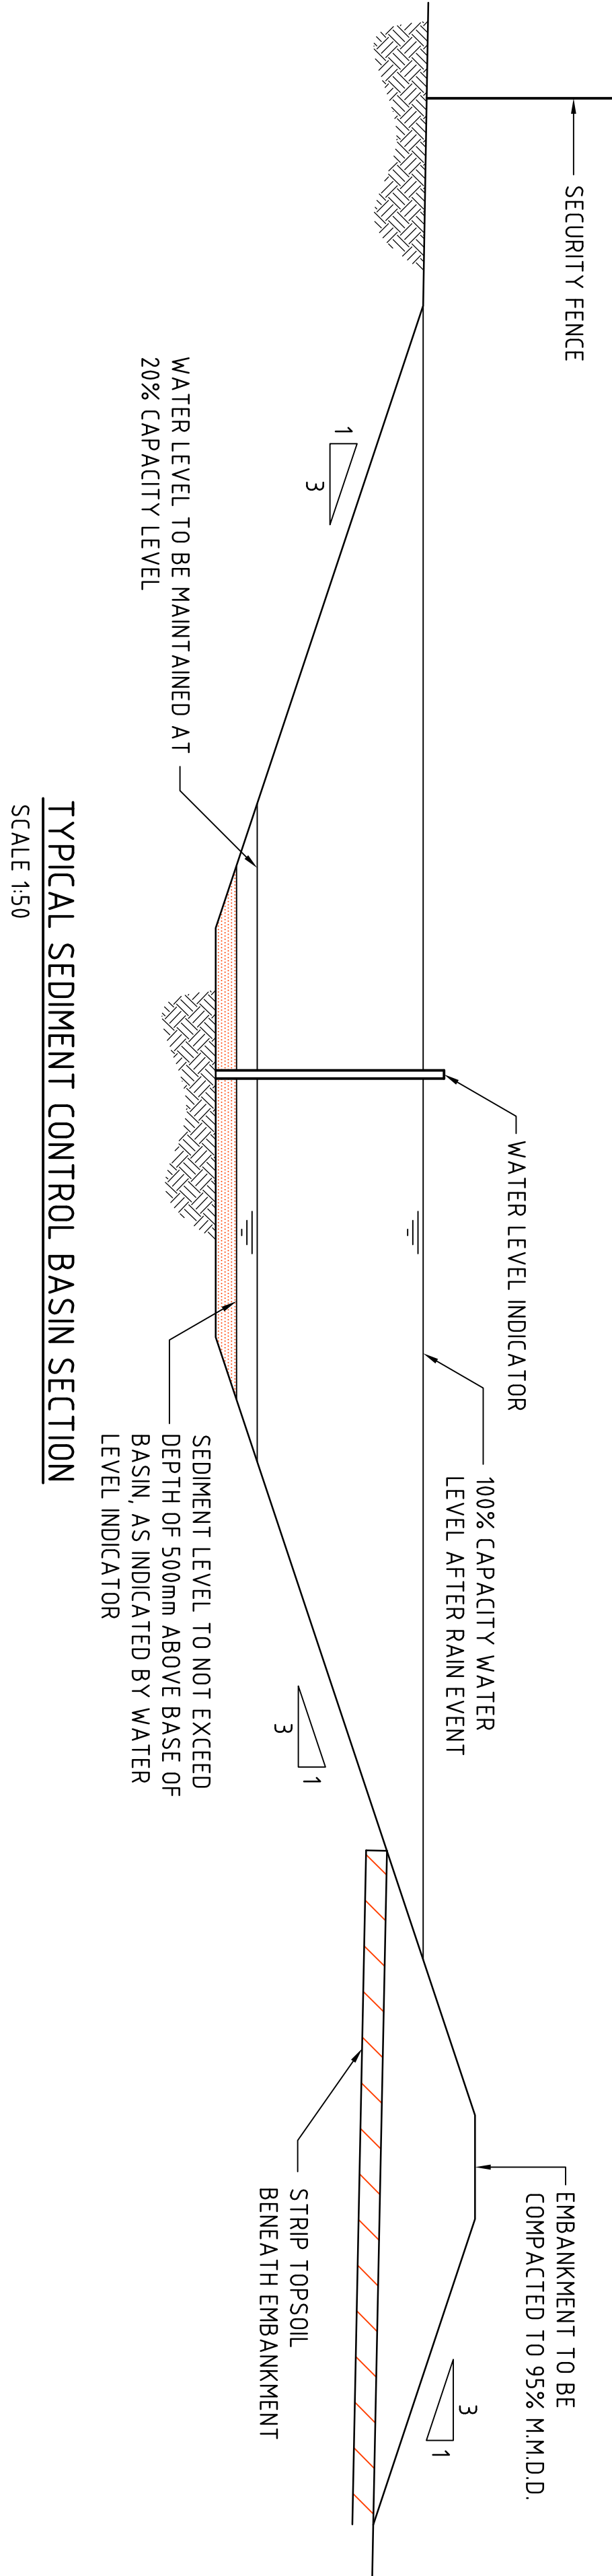

TYPICAL SEDIMENT CONTROL BASIN SECTION
SCALE 1:50

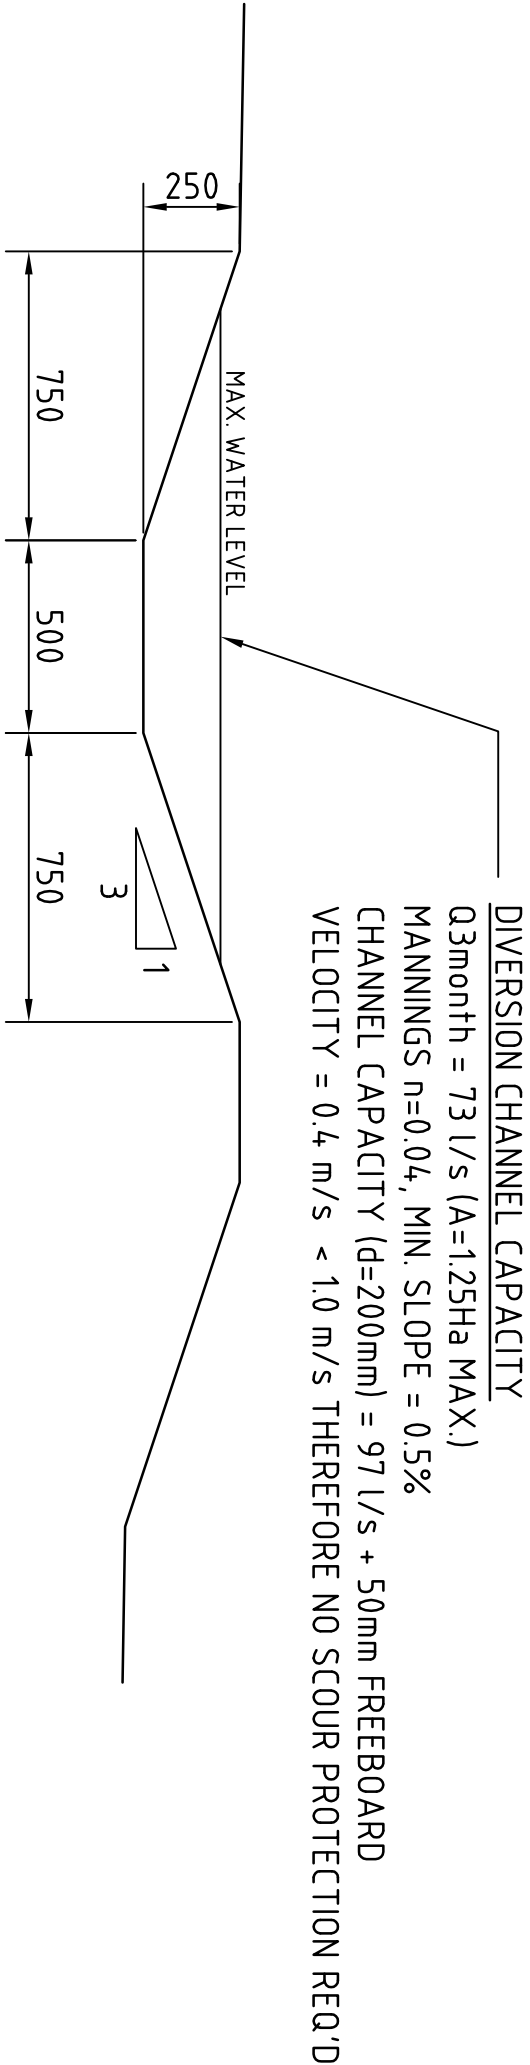


TYPICAL DIVERSION DRAIN SECTION
SCALE 1:20

FOR DEVELOPMENT APPLICATION

ISSUED FOR DEVELOPMENT APPLICATION	22.10.15	C
ISSUED FOR DEVELOPMENT APPLICATION	09.10.15	B
ISSUED FOR REVIEW	07.10.15	A
AMENDMENTS	DATE	ISSUE



PROJECT
2 HUME HWY. CHULLORA
CHULLORA NSW

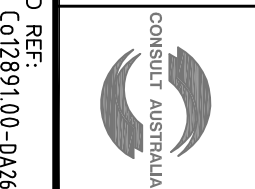

Coslin Roe Consulting Pty Ltd.
Consulting Engineers
Level 1, 8 Windmill Street
Kahla Bay, Sydney NSW 2000
Tel: (02) 9684-7869 Fax: (02) 9684-7871
Email: info@coslinroe.com.au



Value in Engineering and Management

DRAWING TITLE
EROSION AND SEDIMENT CONTROL
DETAILS-SHEET 2
DRAWING NO: C012891.00-DA26
ISSUE: C

